


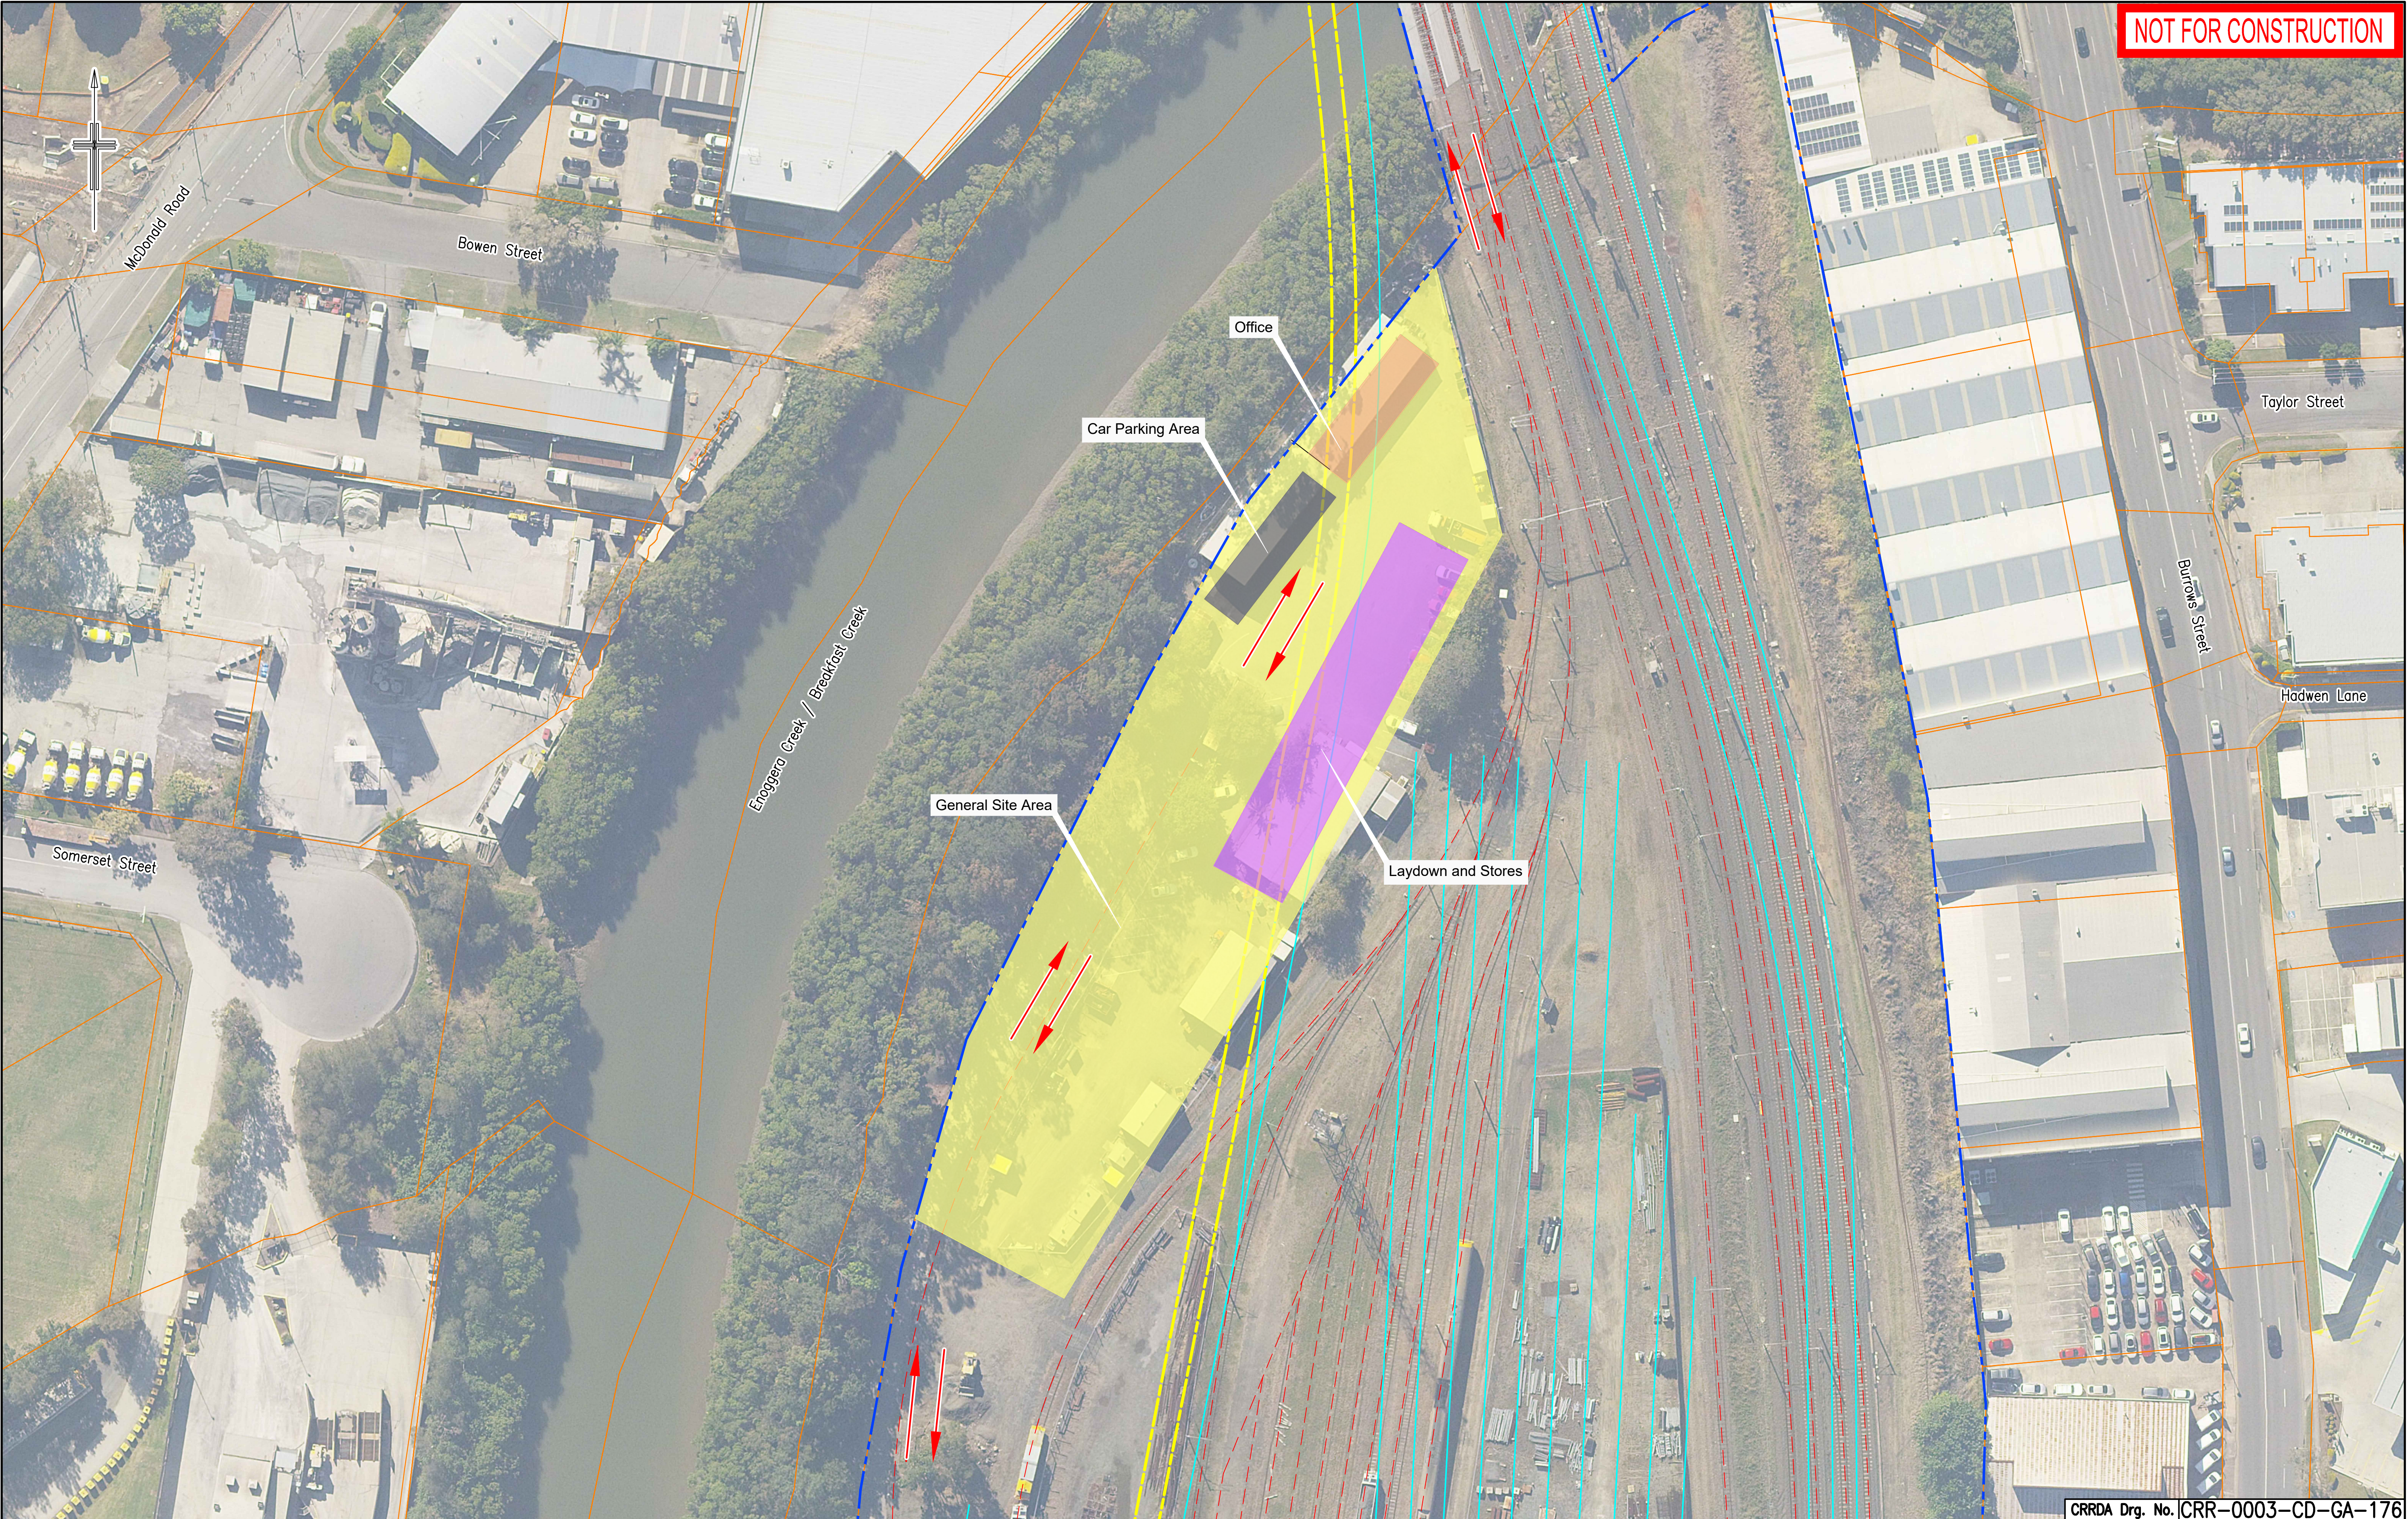

CRRDA Drg. No. CRR-0003-CD-GA-176

						Associated Job Nos	Survey Data		Scales	BRISBANE CITY					GENERAL CONSTRUCTION SITE PLANS MAYNE YARD SHEET 2						
							Datum	BCSG02		CROSS RIVER RAIL											
					Auxiliary Drg Nos	Horiz. Grid		CHANGED PROJECT 7													
C	RFPC7 ISSUE		08.05.20			Height Origin		Reference Points					Drawn	ENGINEERING CERTIFICATION (RPEQ)					Job No.		
B	MINOR REVISIONS TO RFPC4 ISSUE		29.04.19			Survey Books		Preceding RP		Dist. to start of job (km)	From start to end of job	From end to Following RP		Following RP	ENG. AREA	NAME	SIGNATURE	NO.	DATE	Contract No.	
A	RFPC4 ISSUE		24.04.19									Designed						Drawing No.		C	
Revisions/Descriptions		Certification	Date	Microfiled	Dimensions shown in metres except where shown otherwise													Series Number		of	
CAD FILES							Through Chainage from											MRR_Detail (02/14)			