


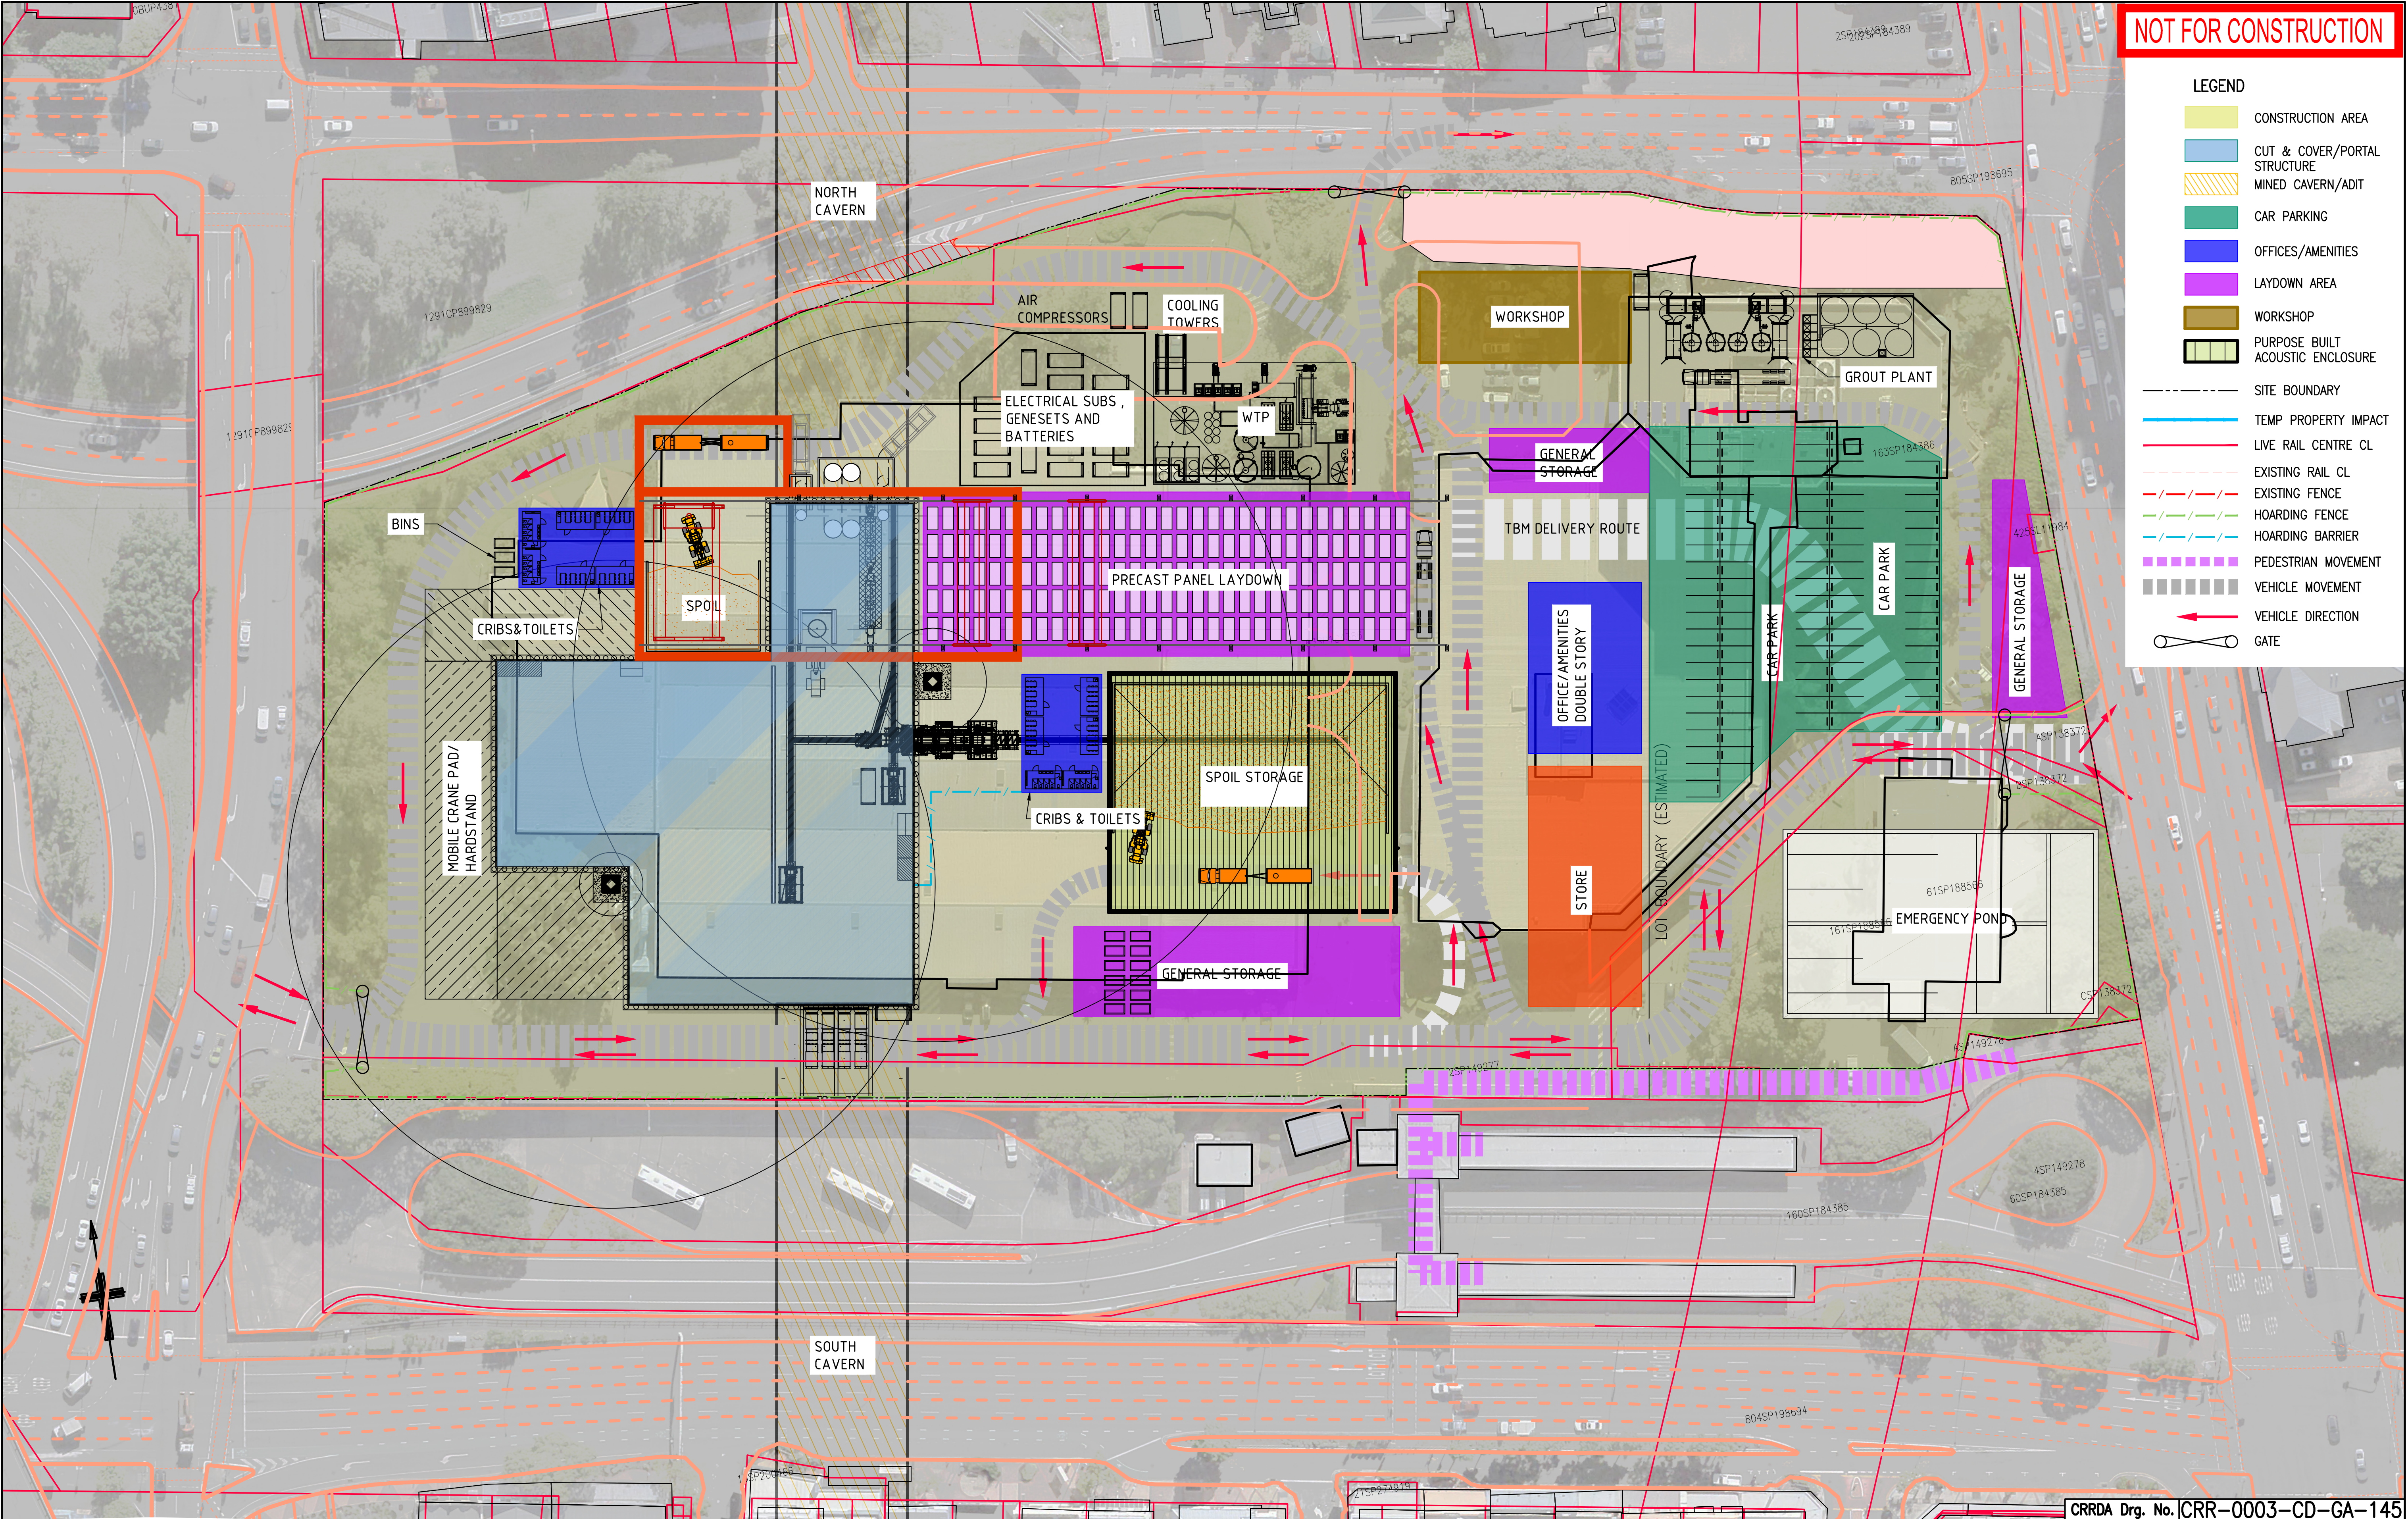

				Associated Job Nos		Survey Data		Scales		BRISBANE CITY CROSS RIVER RAIL CHANGED PROJECT 7			GENERAL CONSTRUCTION SITE PLANS WOOLLOONGABBA STATION					CRRDA Drg. No. CRR-0003-CD-GA-145			
						Datum BCSG02															
				Auxiliary Drg Nos		Horiz. Grid														Job No.	
C RFPC7 ISSUE																				Contract No.	
B MINOR REVISIONS TO RFPC4 ISSUE						Height Origin														Drawing No.	
A RFPC4 ISSUE						Survey Books														Series Number	
Revisions/Descriptions				Certification		Date		Microfiled		Dimensions shown in metres except where shown otherwise										of	
CAD FILES										Through Chainage from										MRR_Detail (02/14)	