


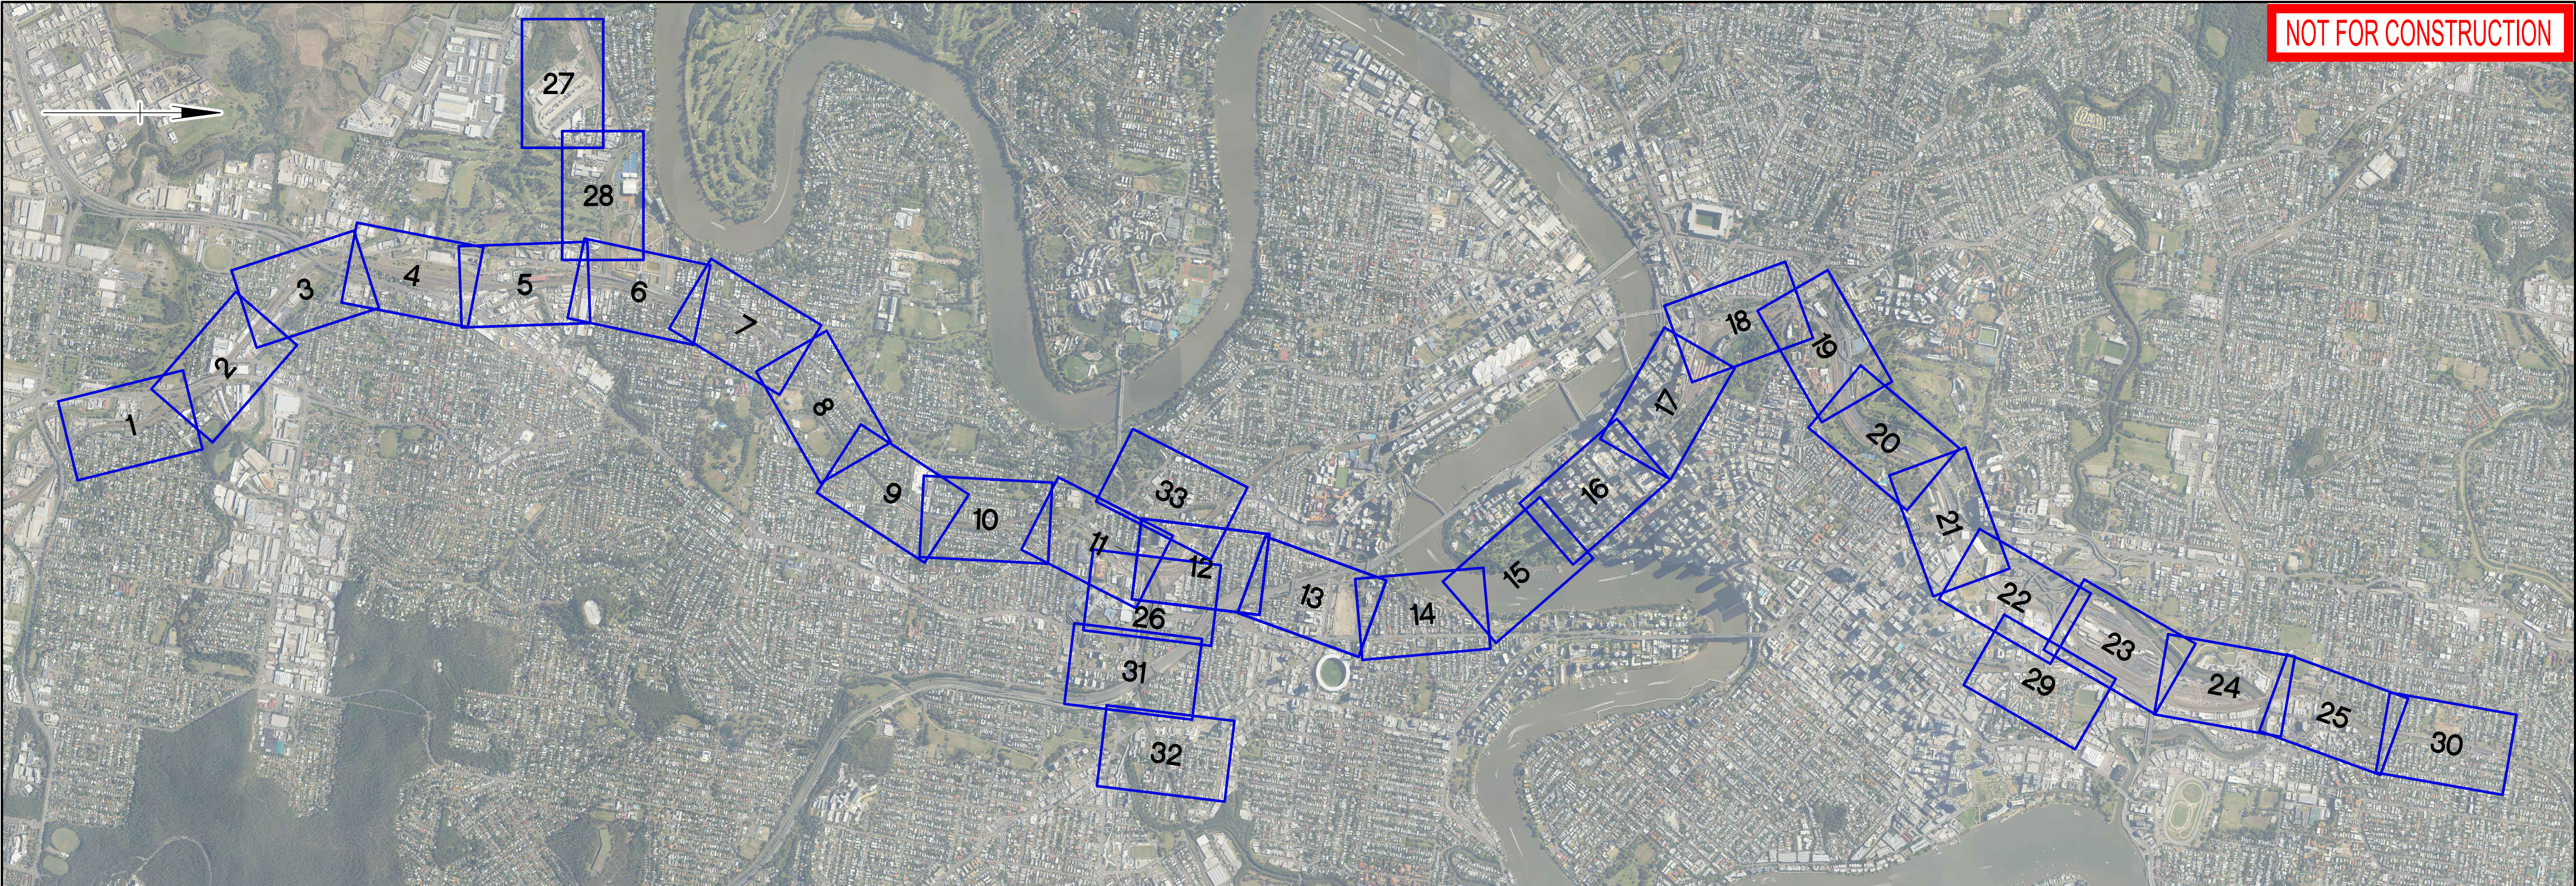

INDEX AND LOCALITY DRAWING INDEX

CRR-0003-AL-GA-100	DRAWING INDEX AND LOCALITY PLAN - SHEET 1
CRR-0003-AL-GA-101	DRAWING INDEX AND LOCALITY PLAN - SHEET 2

GENERAL ARRANGEMENT DRAWING INDEX

CRR-0003-AL-GA-201	GENERAL ARRANGEMENT SHEET 1
CRR-0003-AL-GA-202	GENERAL ARRANGEMENT SHEET 2
CRR-0003-AL-GA-203	GENERAL ARRANGEMENT SHEET 3
CRR-0003-AL-GA-204	GENERAL ARRANGEMENT SHEET 4
CRR-0003-AL-GA-205	GENERAL ARRANGEMENT SHEET 5
CRR-0003-AL-GA-206	GENERAL ARRANGEMENT SHEET 6
CRR-0003-AL-GA-207	GENERAL ARRANGEMENT SHEET 7
CRR-0003-AL-GA-208	GENERAL ARRANGEMENT SHEET 8
CRR-0003-AL-GA-209	GENERAL ARRANGEMENT SHEET 9
CRR-0003-AL-GA-210	GENERAL ARRANGEMENT SHEET 10
CRR-0003-AL-GA-211	GENERAL ARRANGEMENT SHEET 11
CRR-0003-AL-GA-212	GENERAL ARRANGEMENT SHEET 12
CRR-0003-AL-GA-213	GENERAL ARRANGEMENT SHEET 13
CRR-0003-AL-GA-214	GENERAL ARRANGEMENT SHEET 14
CRR-0003-AL-GA-215	GENERAL ARRANGEMENT SHEET 15
CRR-0003-AL-GA-216	GENERAL ARRANGEMENT SHEET 16
CRR-0003-AL-GA-217	GENERAL ARRANGEMENT SHEET 17
CRR-0003-AL-GA-218	GENERAL ARRANGEMENT SHEET 18
CRR-0003-AL-GA-219	GENERAL ARRANGEMENT SHEET 19
CRR-0003-AL-GA-220	GENERAL ARRANGEMENT SHEET 20
CRR-0003-AL-GA-221	GENERAL ARRANGEMENT SHEET 21
CRR-0003-AL-GA-222	GENERAL ARRANGEMENT SHEET 22
CRR-0003-AL-GA-223	GENERAL ARRANGEMENT SHEET 23
CRR-0003-AL-GA-224	GENERAL ARRANGEMENT SHEET 24
CRR-0003-AL-GA-225	GENERAL ARRANGEMENT SHEET 25
CRR-0003-AL-GA-226	GENERAL ARRANGEMENT SHEET 26
CRR-0003-AL-GA-227	GENERAL ARRANGEMENT SHEET 27
CRR-0003-AL-GA-228	GENERAL ARRANGEMENT SHEET 28
CRR-0003-AL-GA-229	GENERAL ARRANGEMENT SHEET 29
CRR-0003-AL-GA-230	GENERAL ARRANGEMENT SHEET 30

CRR-0003-AL-GA-231	GENERAL ARRANGEMENT SHEET 31
CRR-0003-AL-GA-232	GENERAL ARRANGEMENT SHEET 32

LONG SECTION DRAWING INDEX

CRR-0003-LS-GA-100	RAIL ALIGNMENT LONG SECTION DOWN CRR TRACK SHEET 1
CRR-0003-LS-GA-101	RAIL ALIGNMENT LONG SECTION DOWN CRR TRACK SHEET 2
CRR-0003-LS-GA-102	RAIL ALIGNMENT LONG SECTION DOWN CRR TRACK SHEET 3
CRR-0003-LS-GA-103	RAIL ALIGNMENT LONG SECTION DOWN CRR TRACK SHEET 4
CRR-0003-LS-GA-104	RAIL ALIGNMENT LONG SECTION DOWN CRR TRACK SHEET 5
CRR-0003-LS-GA-105	RAIL ALIGNMENT LONG SECTION DOWN CRR TRACK SHEET 6
CRR-0003-LS-GA-106	RAIL ALIGNMENT LONG SECTION DOWN CRR TRACK SHEET 7
CRR-0003-LS-GA-107	RAIL ALIGNMENT LONG SECTION DOWN CRR TRACK SHEET 8
CRR-0003-LS-GA-108	RAIL ALIGNMENT LONG SECTION DOWN CRR TRACK SHEET 9
CRR-0003-LS-GA-109	RAIL ALIGNMENT LONG SECTION DOWN CRR TRACK SHEET 10
CRR-0003-LS-GA-110	RAIL ALIGNMENT LONG SECTION DOWN CRR TRACK SHEET 11
CRR-0003-LS-GA-111	RAIL ALIGNMENT LONG SECTION DOWN CRR TRACK SHEET 12
CRR-0003-LS-GA-112	RAIL ALIGNMENT LONG SECTION DOWN CRR TRACK SHEET 13
CRR-0003-LS-GA-113	RAIL ALIGNMENT LONG SECTION DOWN CRR TRACK SHEET 14
CRR-0003-LS-GA-150	RAIL ALIGNMENT LONG SECTION UP CRR TRACK SHEET 1
CRR-0003-LS-GA-151	RAIL ALIGNMENT LONG SECTION UP CRR TRACK SHEET 2
CRR-0003-LS-GA-152	RAIL ALIGNMENT LONG SECTION UP CRR TRACK SHEET 3
CRR-0003-LS-GA-153	RAIL ALIGNMENT LONG SECTION UP CRR TRACK SHEET 4
CRR-0003-LS-GA-154	RAIL ALIGNMENT LONG SECTION UP CRR TRACK SHEET 5
CRR-0003-LS-GA-155	RAIL ALIGNMENT LONG SECTION UP CRR TRACK SHEET 6
CRR-0003-LS-GA-156	RAIL ALIGNMENT LONG SECTION UP CRR TRACK SHEET 7
CRR-0003-LS-GA-157	RAIL ALIGNMENT LONG SECTION UP CRR TRACK SHEET 8
CRR-0003-LS-GA-158	RAIL ALIGNMENT LONG SECTION UP CRR TRACK SHEET 9
CRR-0003-LS-GA-159	RAIL ALIGNMENT LONG SECTION UP CRR TRACK SHEET 10
CRR-0003-LS-GA-160	RAIL ALIGNMENT LONG SECTION UP CRR TRACK SHEET 11
CRR-0003-LS-GA-161	RAIL ALIGNMENT LONG SECTION UP CRR TRACK SHEET 12
CRR-0003-LS-GA-162	RAIL ALIGNMENT LONG SECTION UP CRR TRACK SHEET 13
CRR-0003-LS-GA-163	RAIL ALIGNMENT LONG SECTION UP CRR TRACK SHEET 14

STATION DRAWING INDEX

CRR-0003-DUT-GA-101	DUTTON PARK STATION SITE PLAN
CRR-0003-BOG-GA-101	BOGGO ROAD STATION SITE PLAN
CRR-0003-BOG-GA-102	BOGGO ROAD STATION PLATFORM PLAN
CRR-0003-BOG-GA-103	BOGGO ROAD STATION SECTIONS
CRR-0003-WOL-GA-101	WOOLLOONGABBA STATION SITE PLAN
CRR-0003-WOL-GA-102	WOOLLOONGABBA STATION PLATFORM PLAN
CRR-0003-WOL-GA-103	WOOLLOONGABBA STATION SECTIONS
CRR-0003-ALB-GA-101	ALBERT ST STATION SITE PLAN
CRR-0003-ALB-GA-102	ALBERT ST STATION PLATFORM PLAN
CRR-0003-ALB-GA-103	ALBERT ST STATION SECTIONS
CRR-0003-ROM-GA-101	ROMA ST STATION SITE PLAN
CRR-0003-ROM-GA-102	ROMA ST STATION PLATFORM PLAN
CRR-0003-ROM-GA-103	ROMA ST STATION SECTIONS
CRR-0003-EXH-GA-101	EXHIBITION STATION SITE PLAN

CRR-0003-AL-GA-230										GENERAL ARRANGEMENT SHEET 30										CRRDA Drg. No. CRR-0003-AL-GA-100																																						
						Associated Job Nos		Survey Data		Scales		BRISBANE CITY					DRAWING INDEX AND LOCALITY PLAN SHEET 1	
F RFPC9 ISSUE				30.10.20				Datum				BCSG02		CROSS RIVER RAIL	
E RFPC8 ISSUE				24.07.20								CHANGED PROJECT 9	
D RFPC7 ISSUE				08.05.20				Auxiliary Drg Nos				Horiz. Grid		Reference Points					ENGINEERING CERTIFICATION (RPEQ)																																							
C REVISED TO SUIT PUBLIC CONSULTATION COMMENTS				17.06.19								Height Origin		Preceding RP					Dist. to start of job (km)					From start to end of job					From end to Following RP					Following RP																								
B MINOR REVISIONS TO RFPC4 ISSUE				29.04.19						Survey Books		Dimensions shown in metres except where shown otherwise		Drawn					ENG. AREA					NAME					SIGNATURE					NO.					DATE					Job No.					Contract No.									
A RFPC4 ISSUE				24.04.19										Designed																														Drawing No.					F									
Revisions/Descriptions				Certification		Date		Microfiled																																				Series Number					of					MRR_Detail (02/14)				
CAD FILES														Through Chainage from	