


NOT FOR CONSTRUCTION

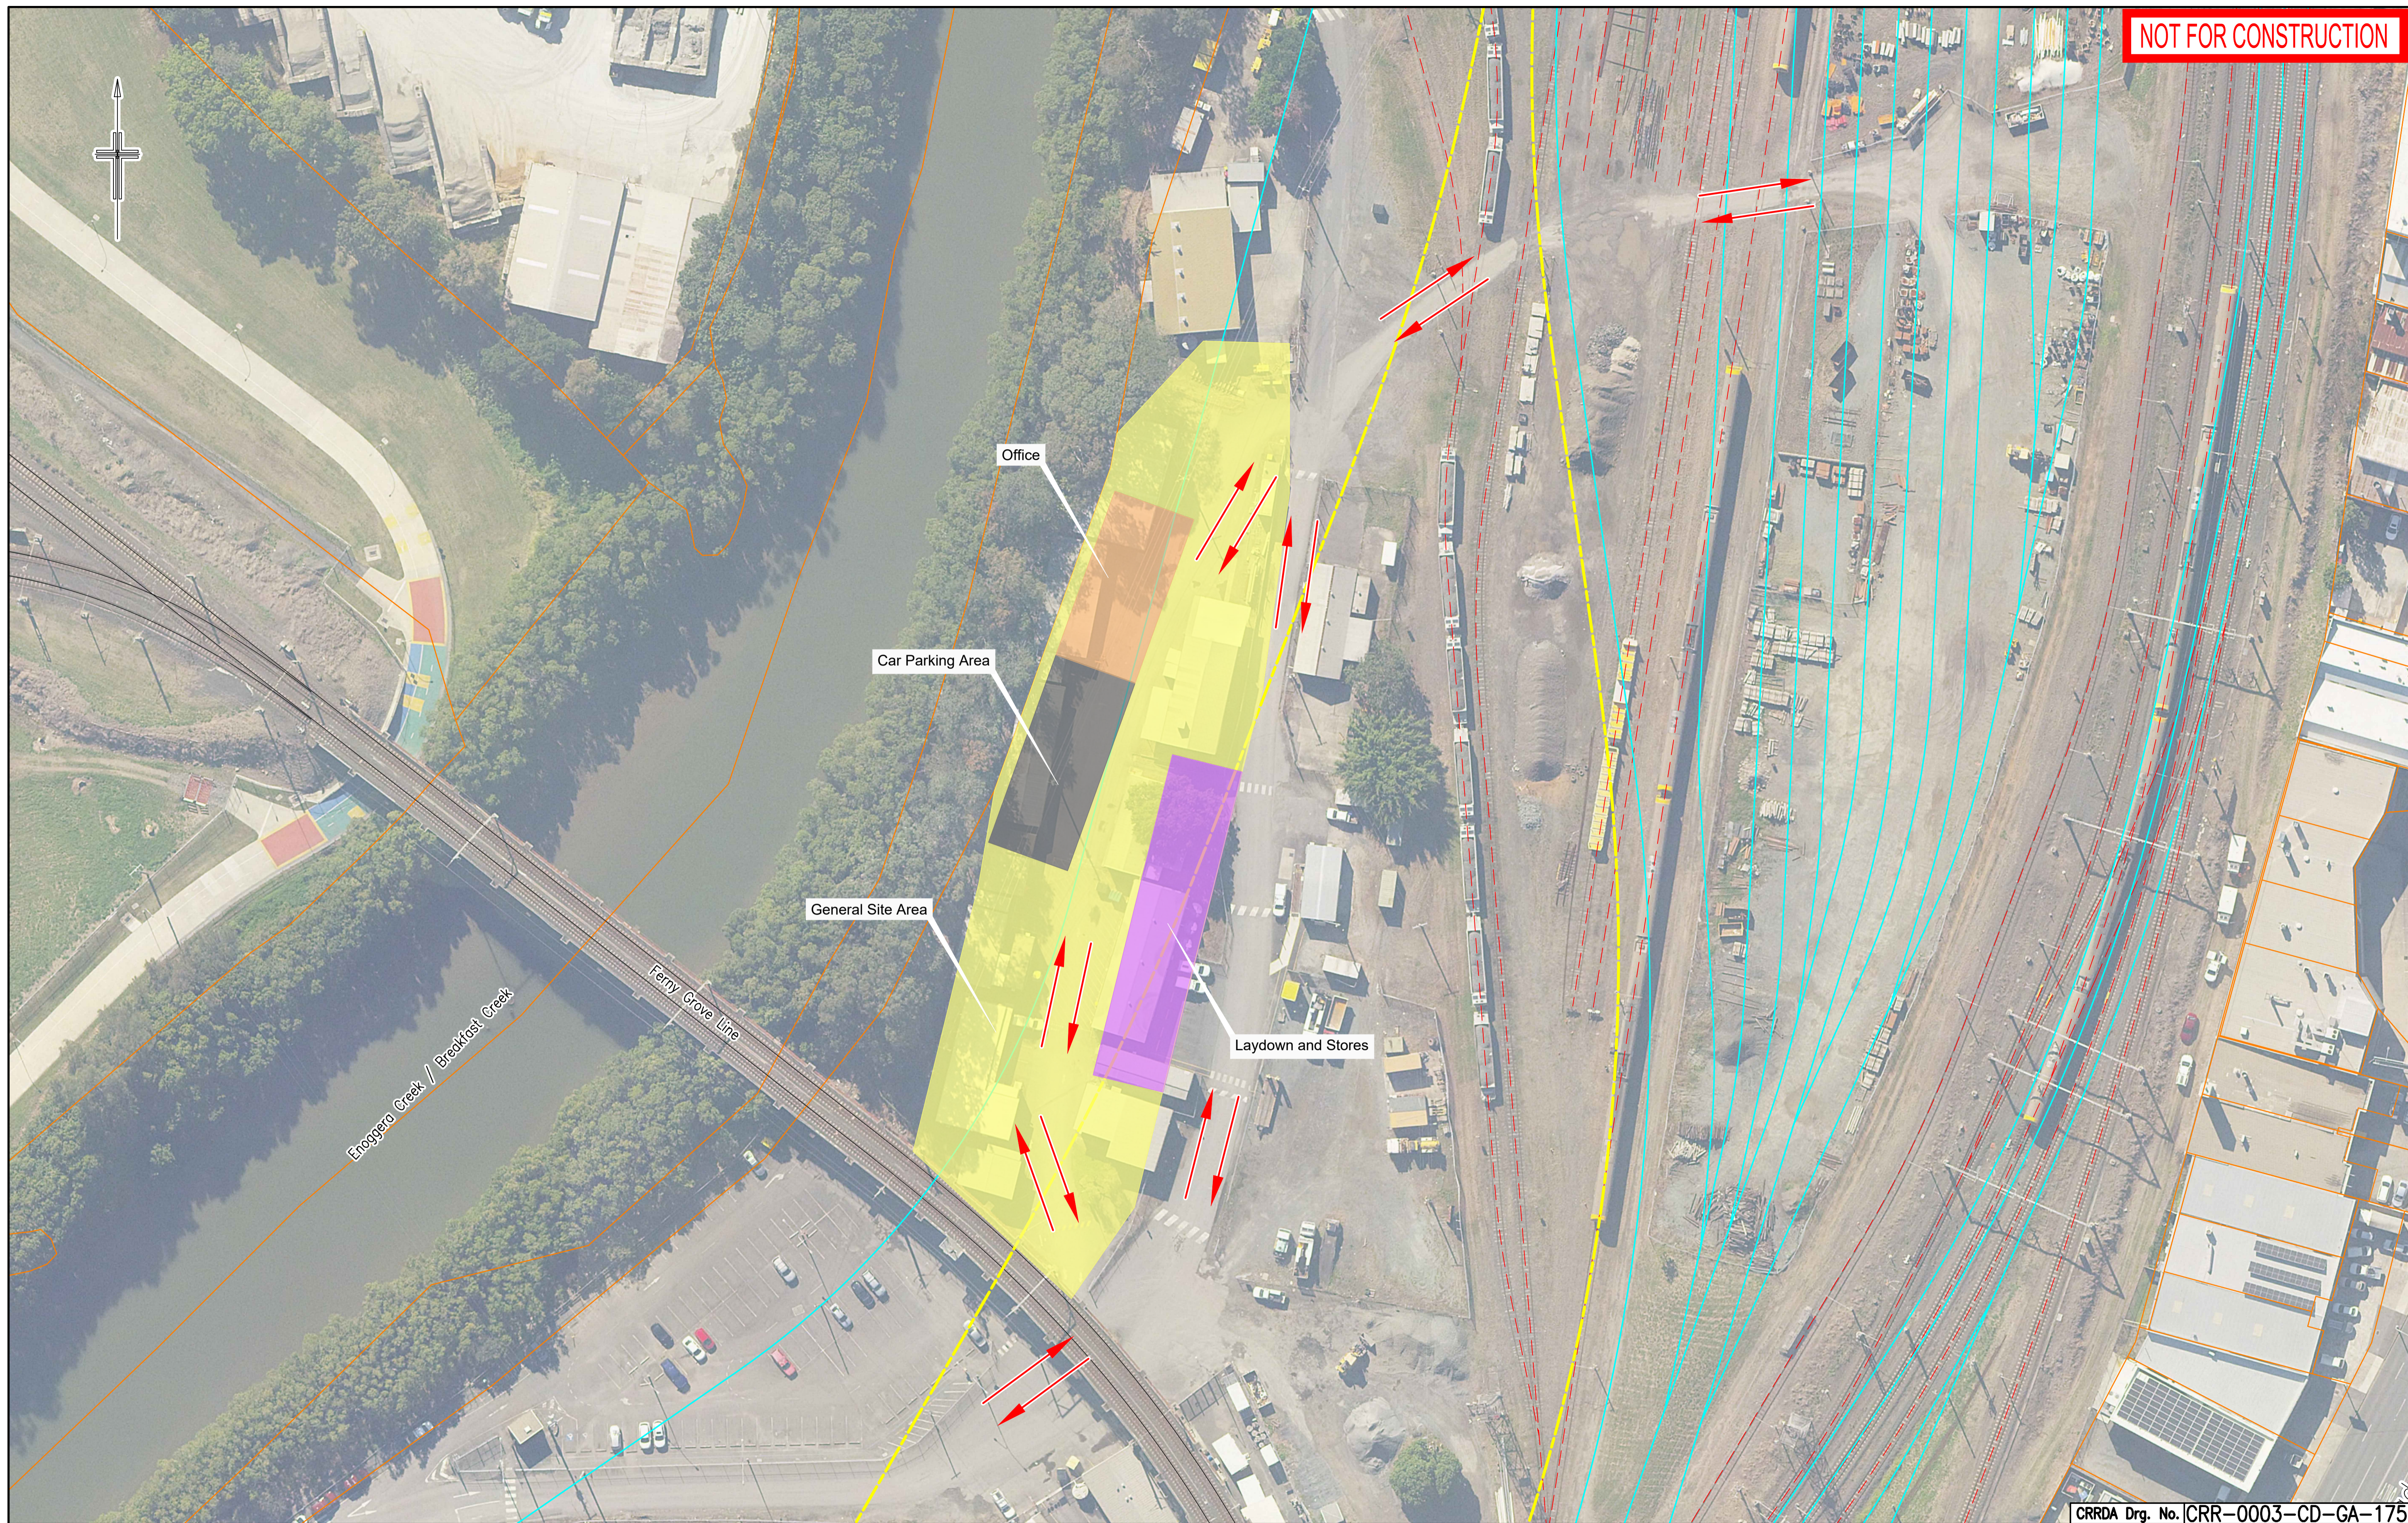

CRRDA Drg. No. | CRR-0003-CD-GA-175

Revisions/Descriptions	Certification	Date	Microfiled
E RFPC9 ISSUE		30.10.20	
D RFPC8 ISSUE		24.07.20	
C RFPC7 ISSUE		08.05.20	
B MINOR REVISIONS TO RFPC4 ISSUE		29.04.19	
A RFPC4 ISSUE		24.04.19	

Associated Job Nos	Survey Data
	Datum BCSG02
Auxiliary Drg Nos	Horiz. Grid
	Height Origin
	Survey Books

Scales
NOT TO SCALE
Dimensions shown in metres except where shown otherwise

BRISBANE CITY CROSS RIVER RAIL CHANGED PROJECT 9				
Reference Points				
Preceding RP	Dist. to start of job (km)	From start to end of job	From end to Following RP	Following RP
Through Chainage from				

GENERAL CONSTRUCTION SITE PLANS MAYNE YARD SHEET 1				
ENGINEERING CERTIFICATION (RPEQ)				
ENG. AREA	NAME	SIGNATURE	NO.	DATE

Job No.	
Contract No.	E
Series Number	of
MRR_Detail (02/14)	

CAD FILES