


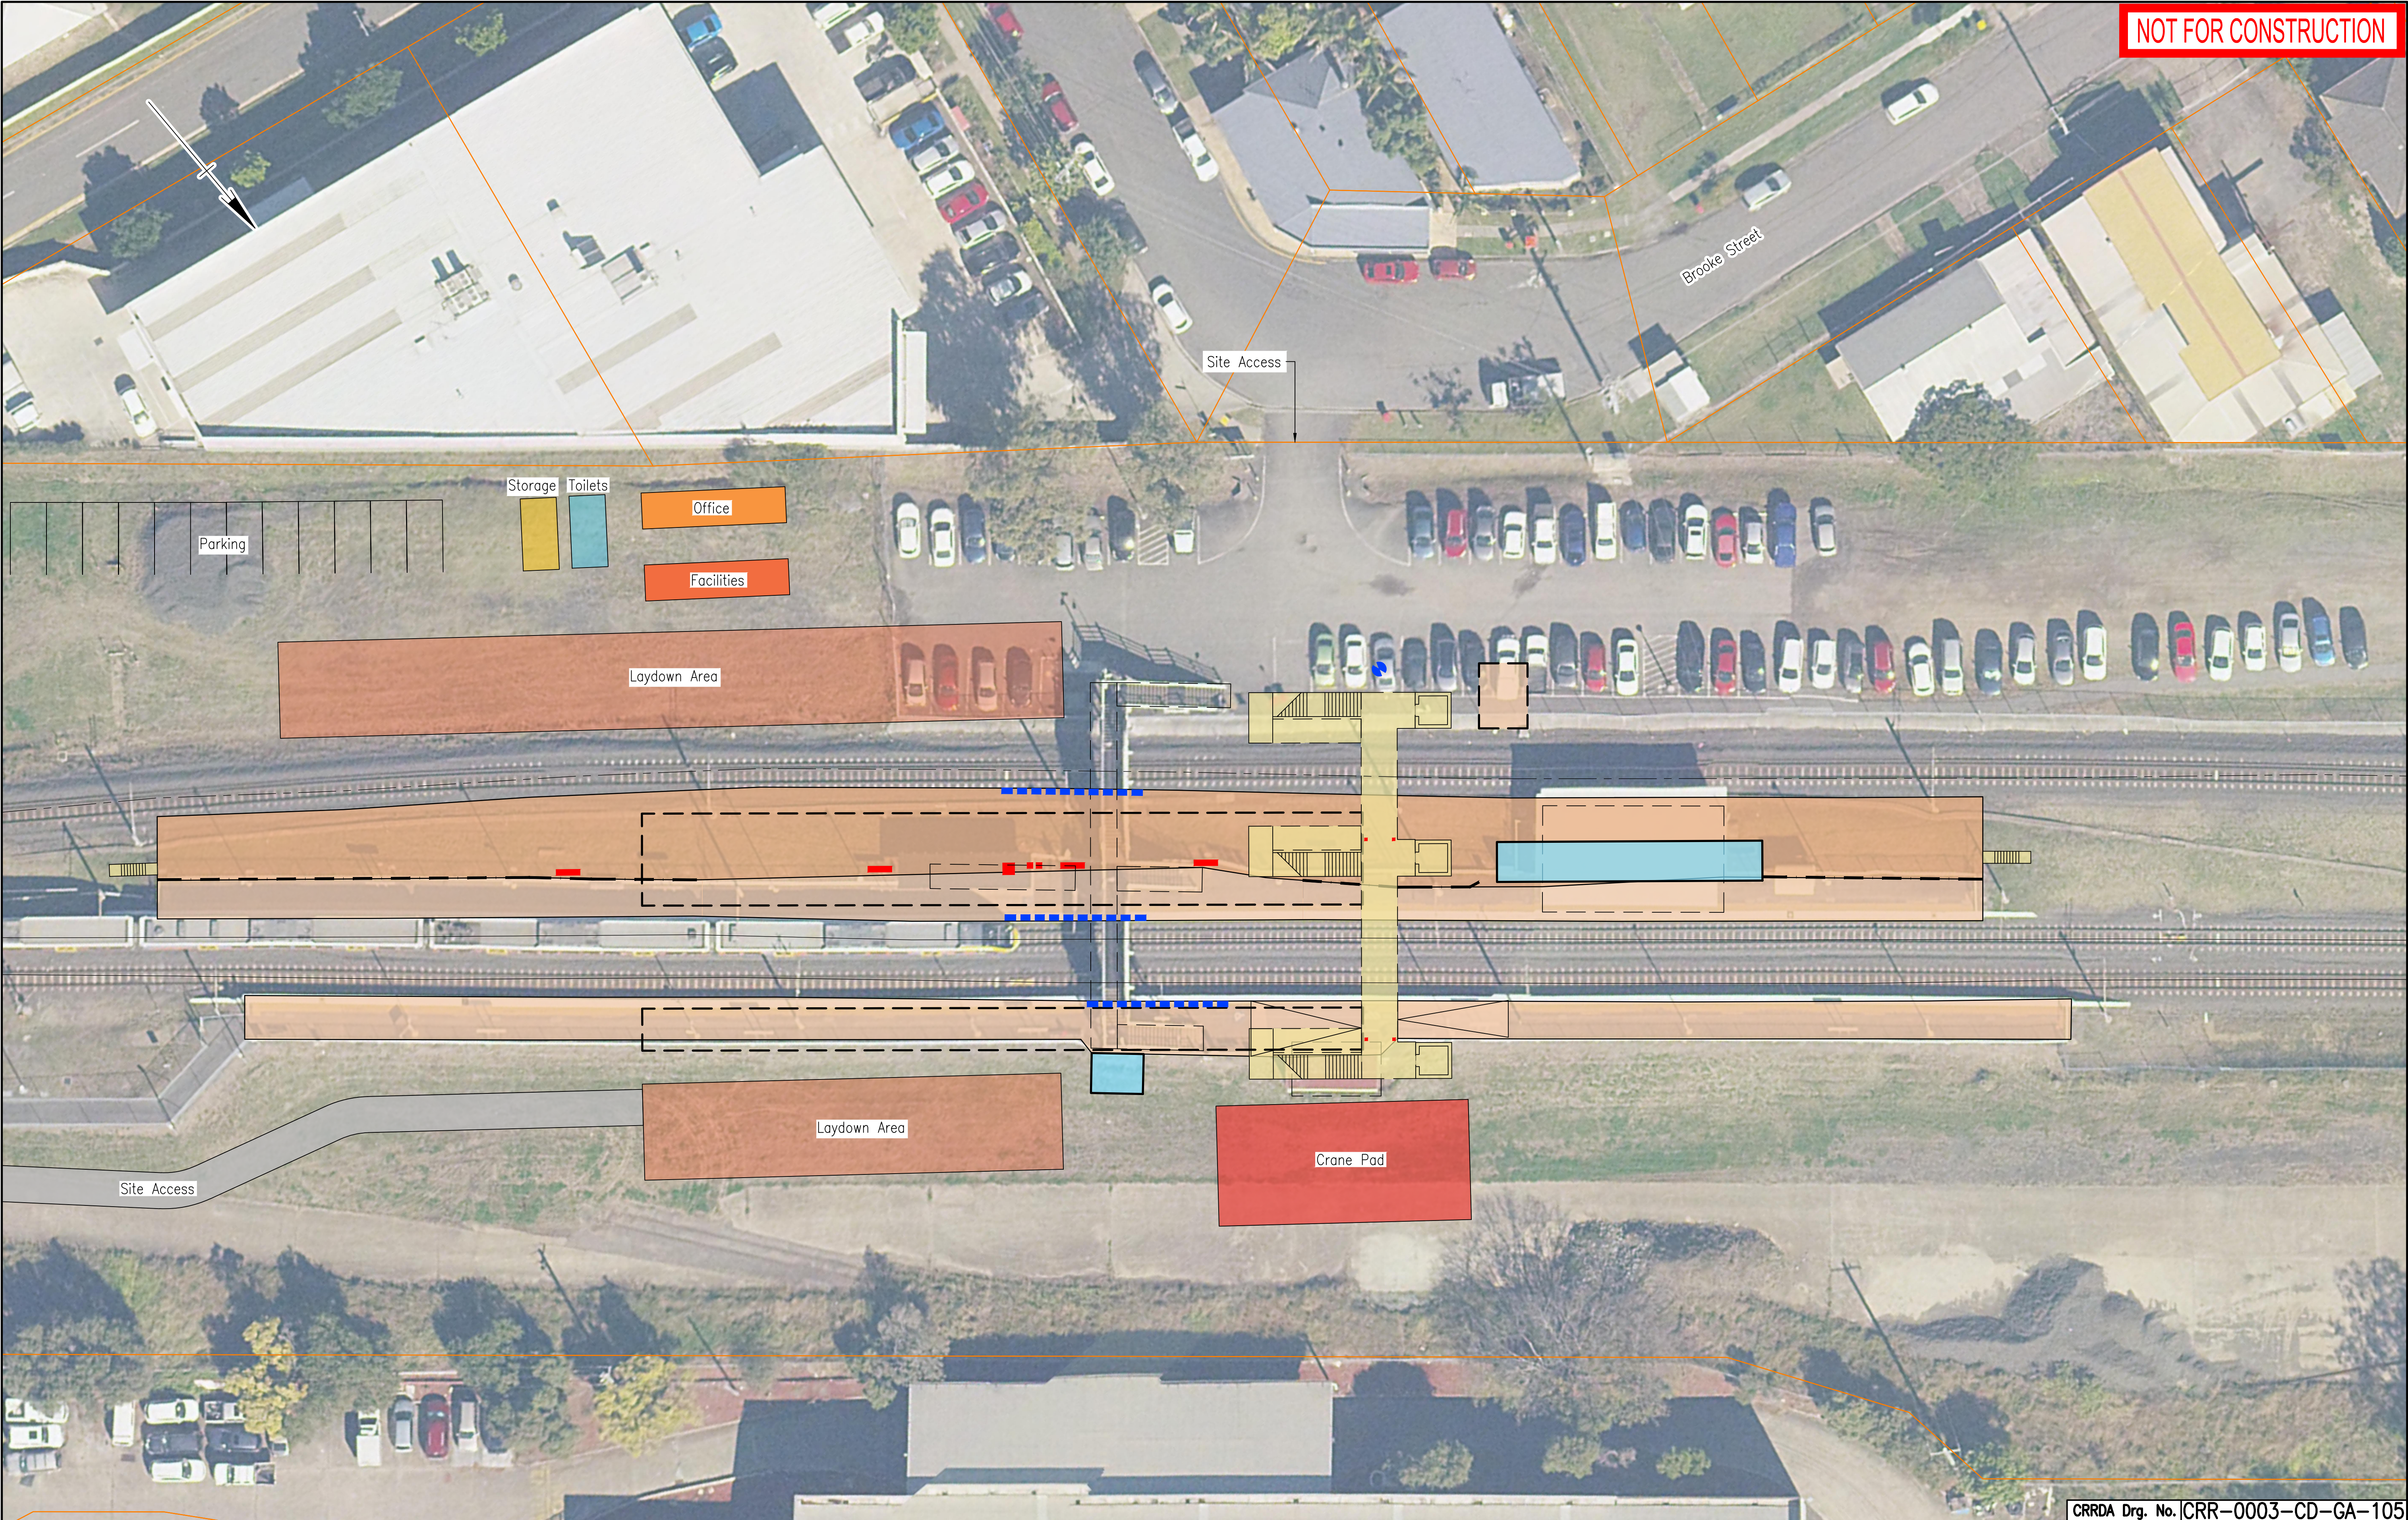

NOT FOR CONSTRUCTION

					Associated Job Nos		Survey Data		Scales NOT TO SCALE		BRISBANE CITY				GENERAL CONSTRUCTION SITE PLANS ROCKLEA STATION																	
							Datum				BCSG02		CROSS RIVER RAIL																			
													CHANGED PROJECT 9																			
					Auxiliary Drg Nos		Horiz. Grid						Reference Points				Drawn		ENGINEERING CERTIFICATION (RPEQ)					Job No.								
							Height Origin						Preceding RP Dist. to start of job (km) From start to end of job From end to Following RP Following RP						ENG. AREA		NAME		SIGNATURE		NO.		DATE		Contract No.			
E RFPC9 ISSUE																	Designed										Drawing No.				E	
D RFPC8 ISSUE																																
C RFPC7 ISSUE																																
B MINOR REVISIONS TO RFPC4 ISSUE																																
A RFPC4 ISSUE																																
Revisions/Descriptions							Certification		Date		Microfiled																					
CAD FILES													Through Chainage from																			