







NOT FOR CONSTRUCTION

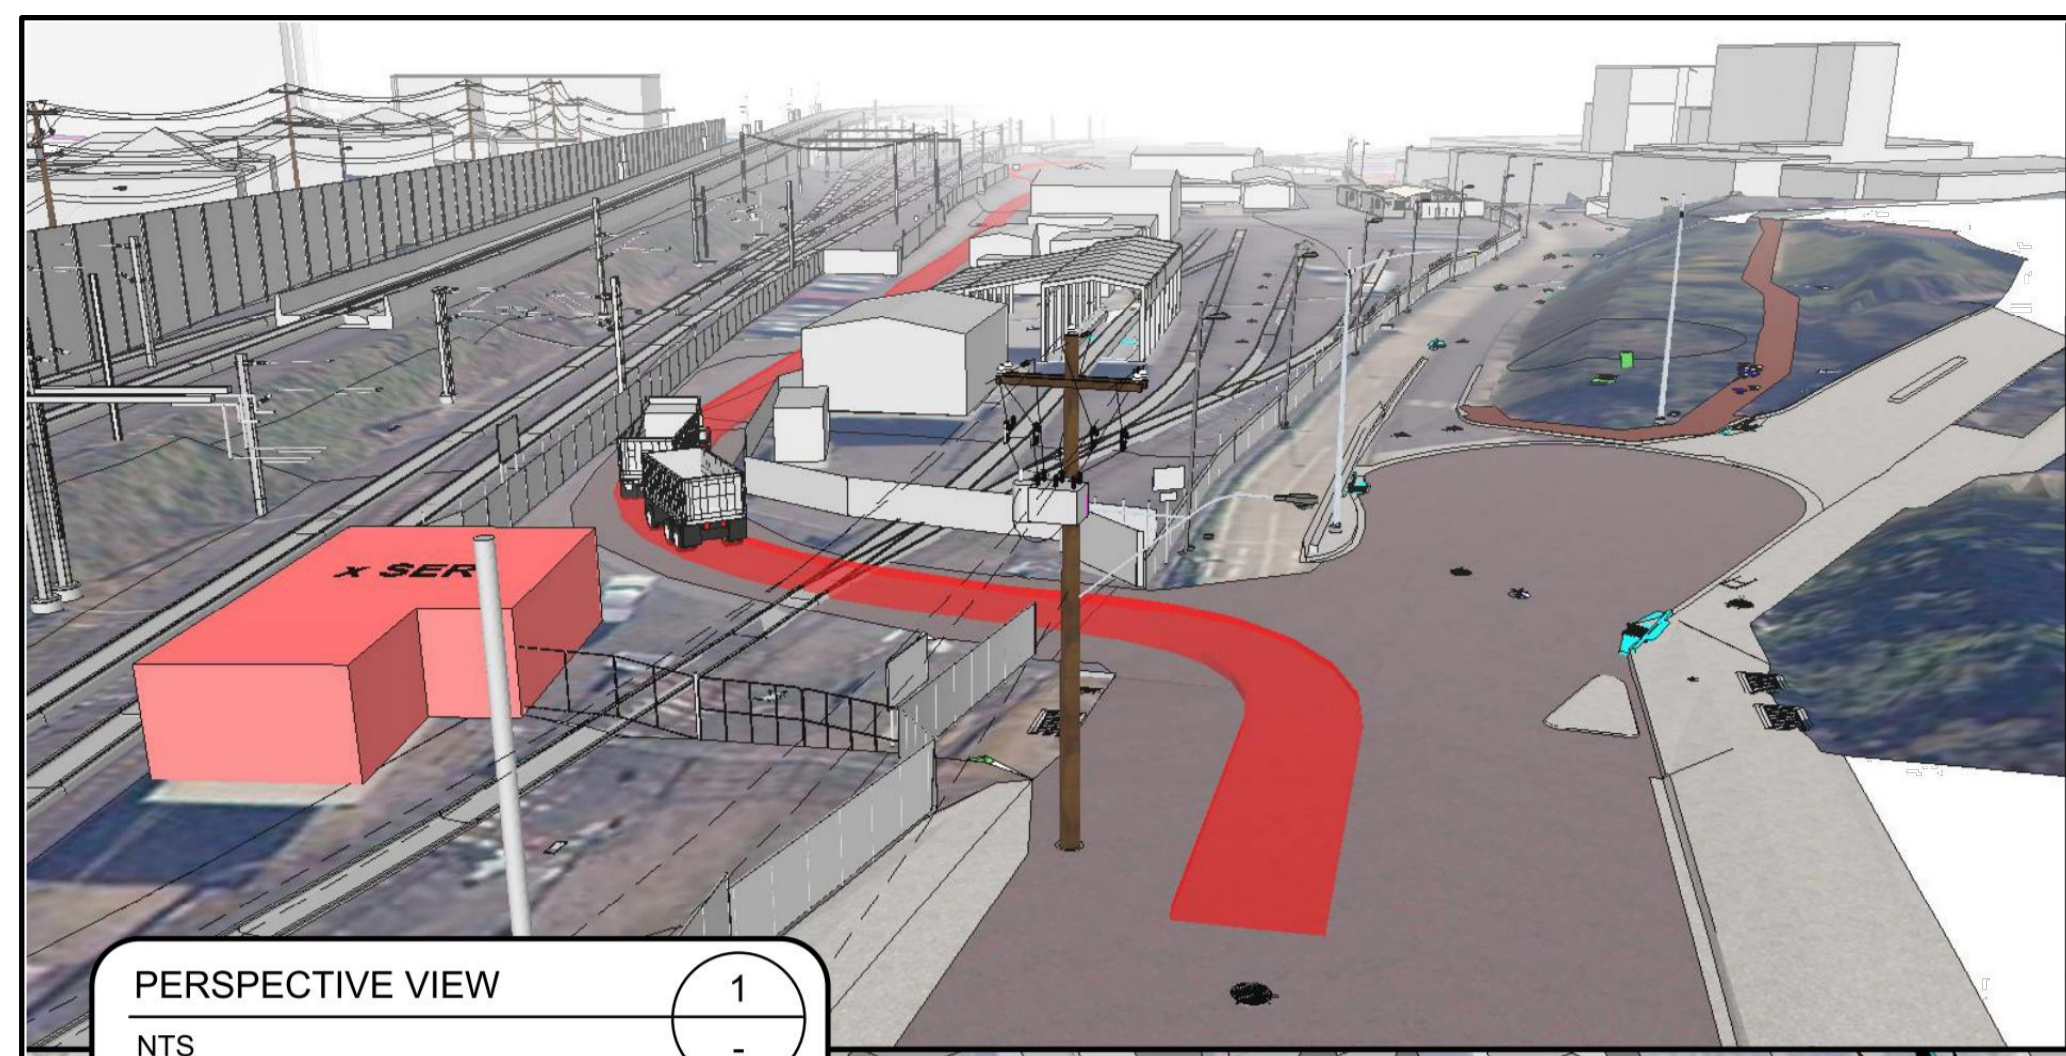

PERSPECTIVE VIEW
NTS
VEHICLE ENTRY POINT

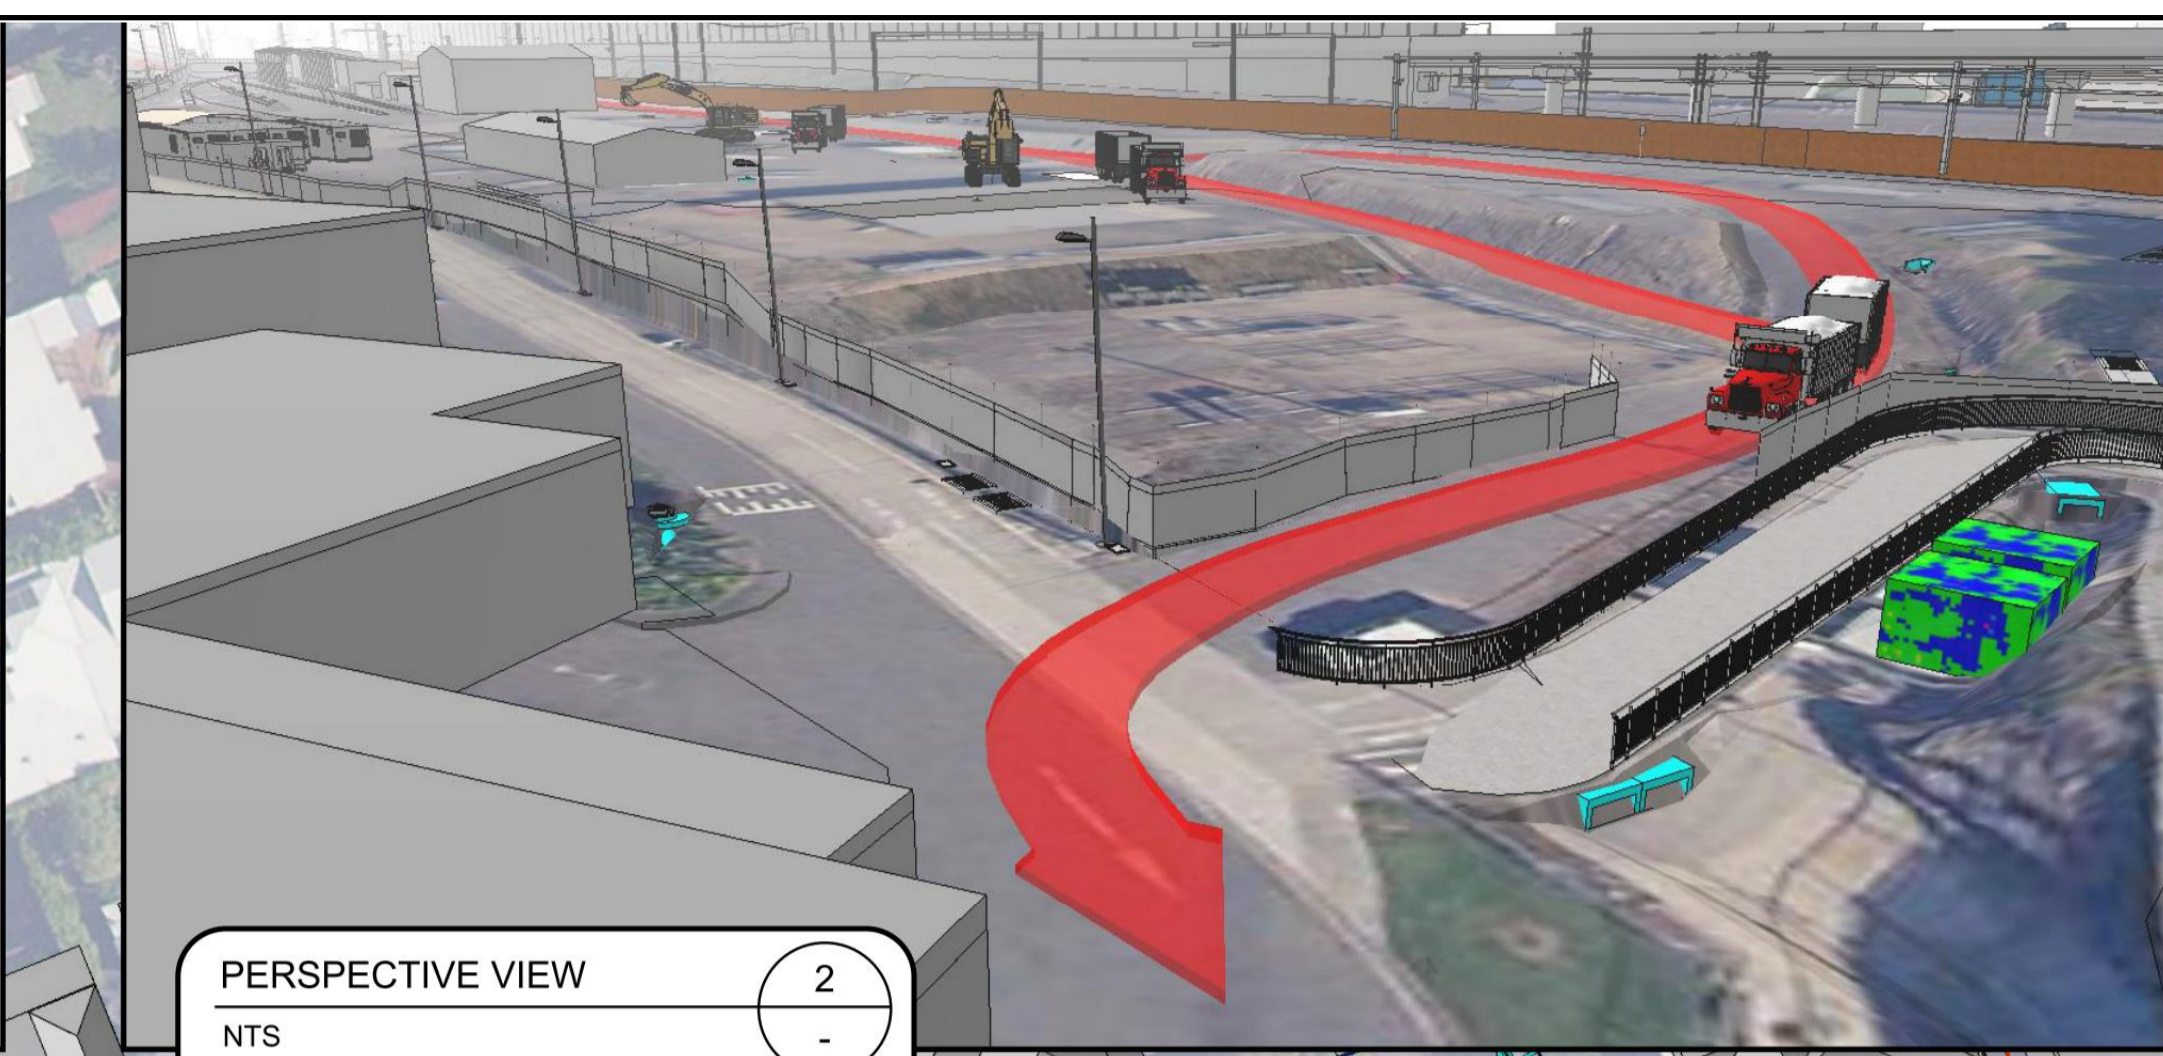

PERSPECTIVE VIEW
NTS
VEHICLE EXIT POINT

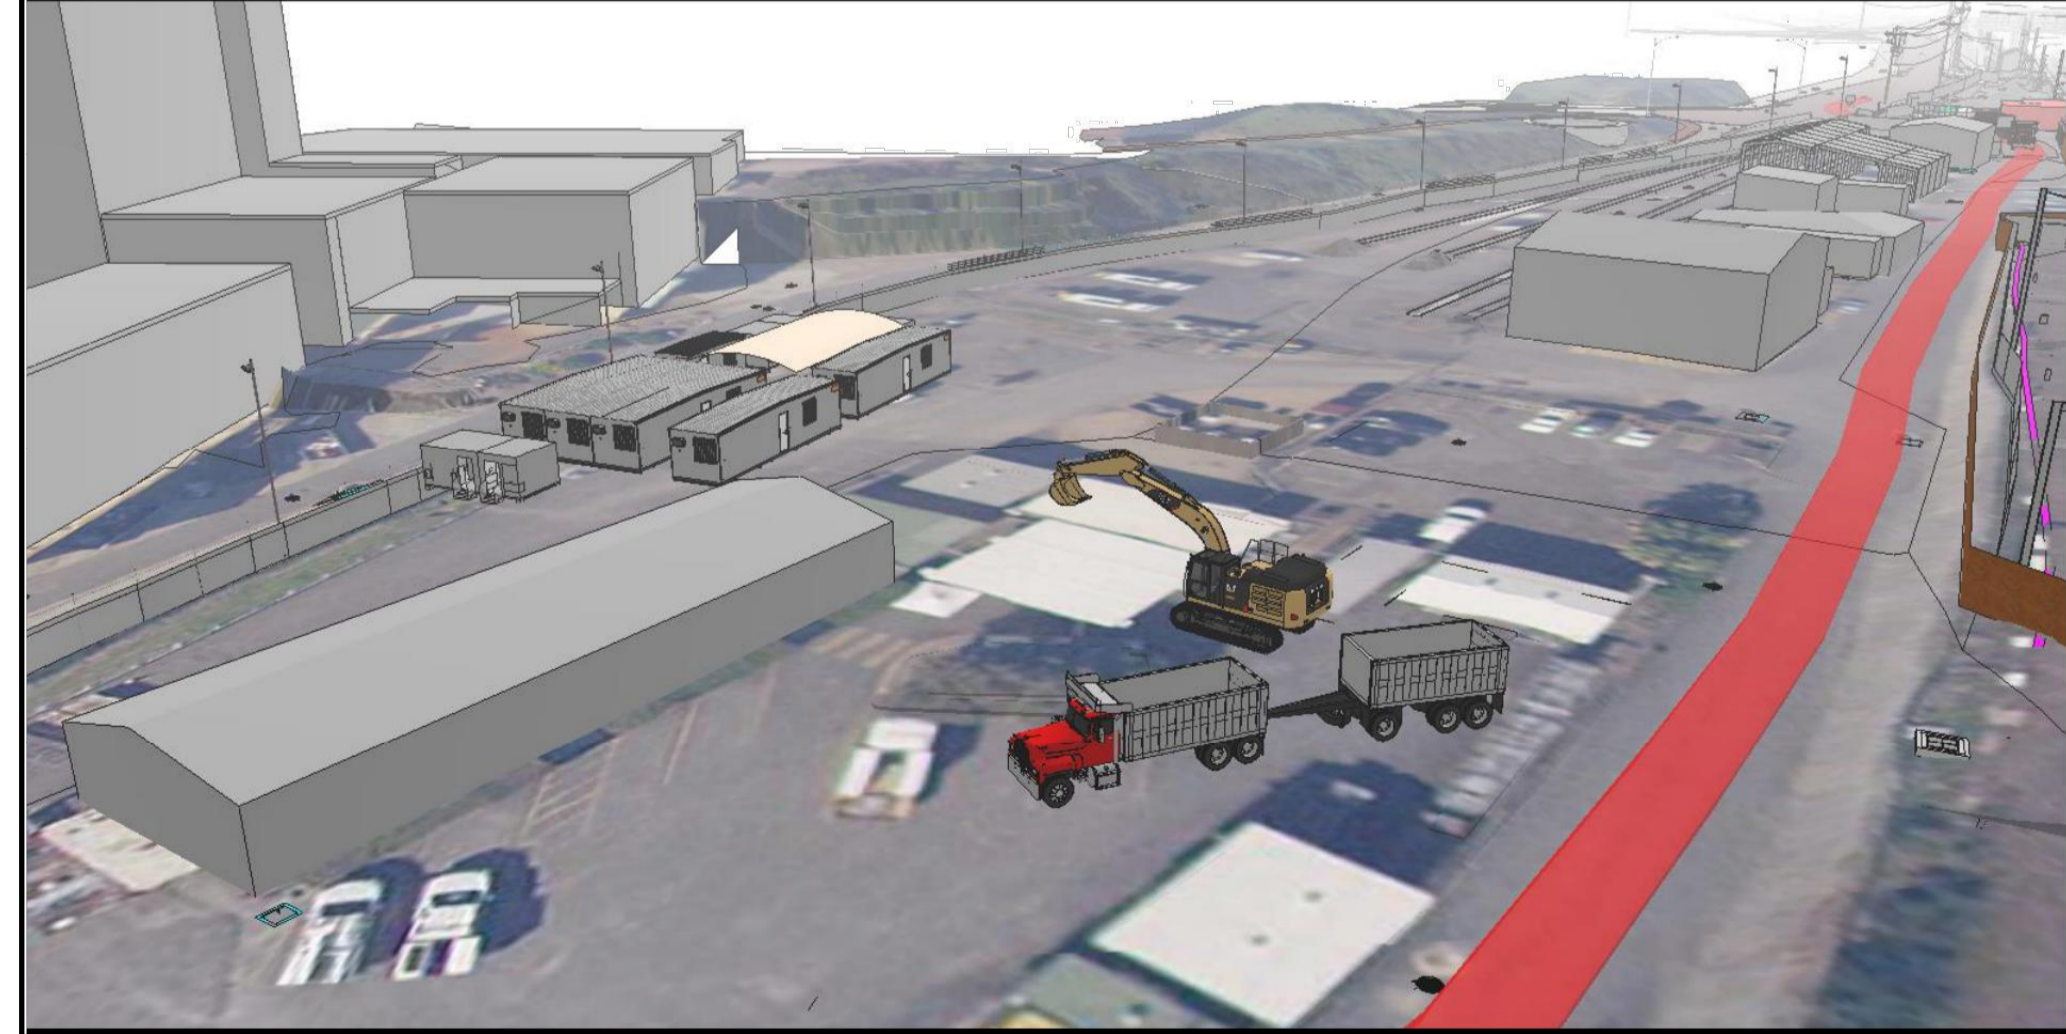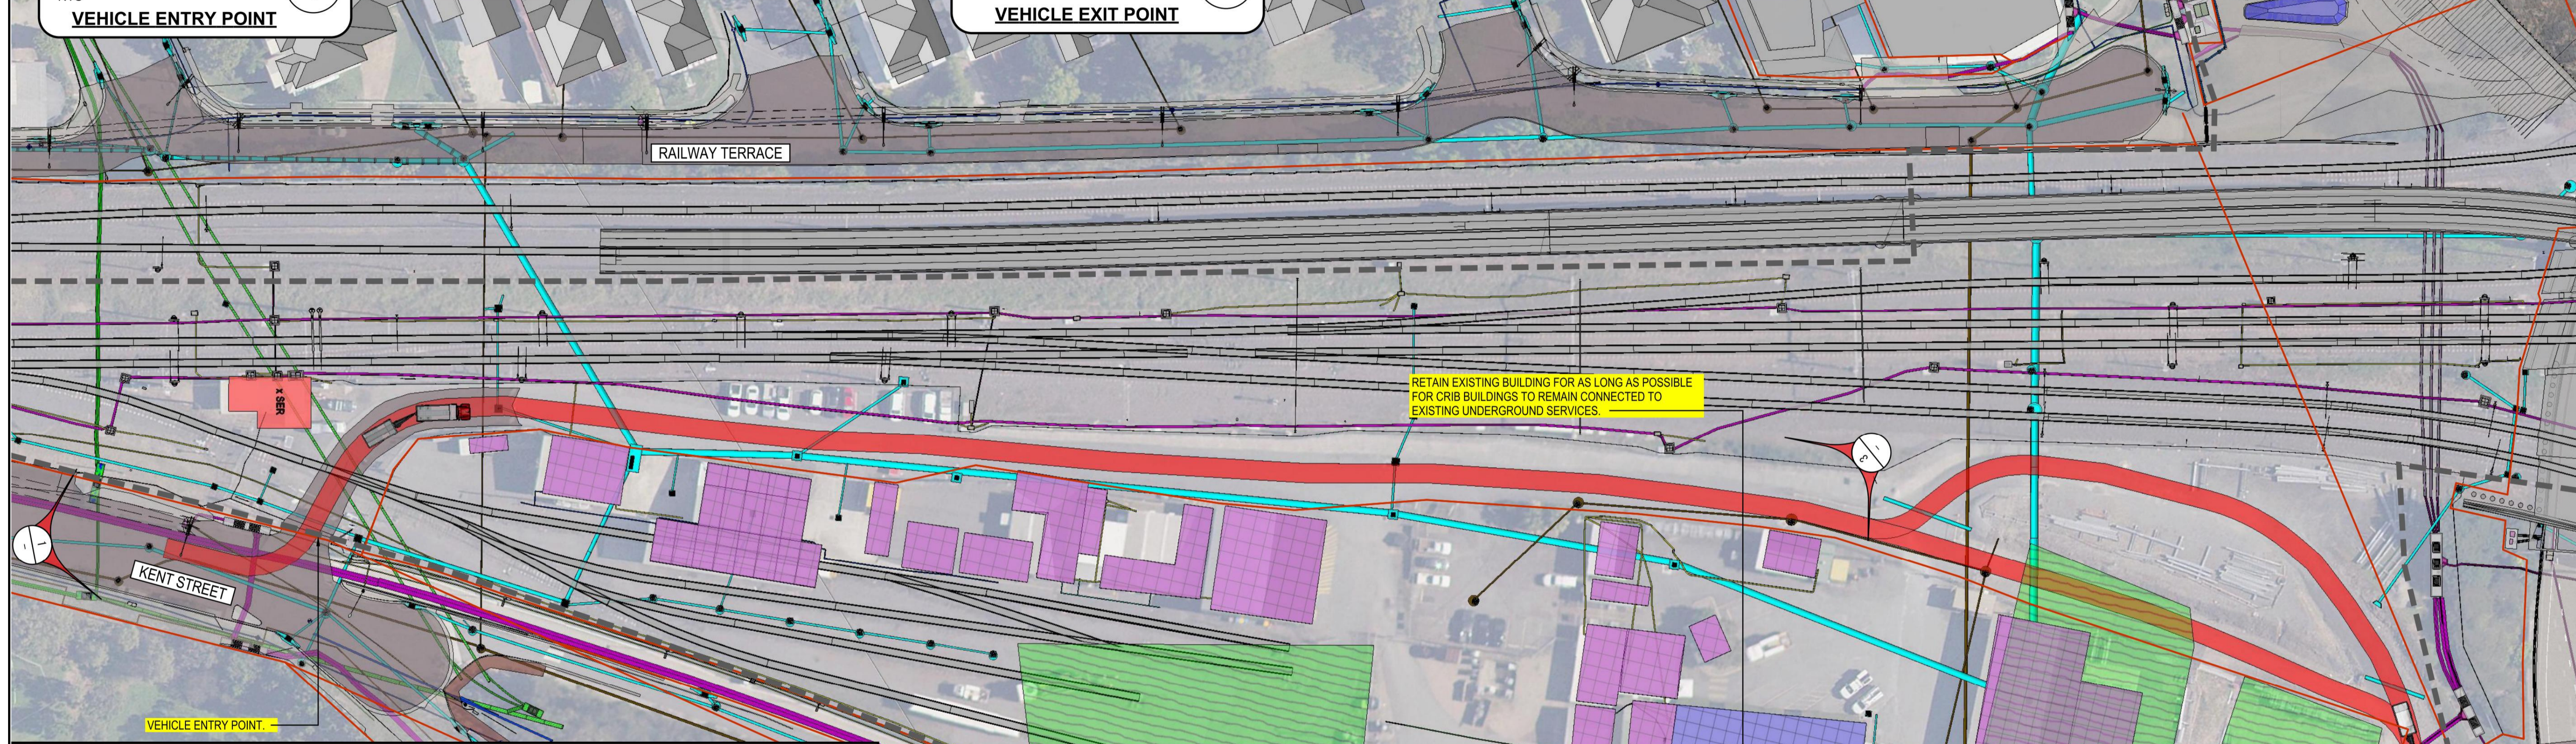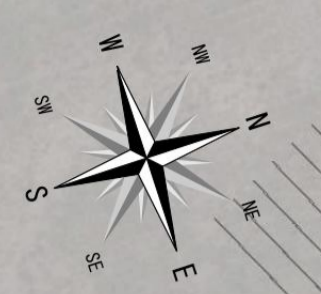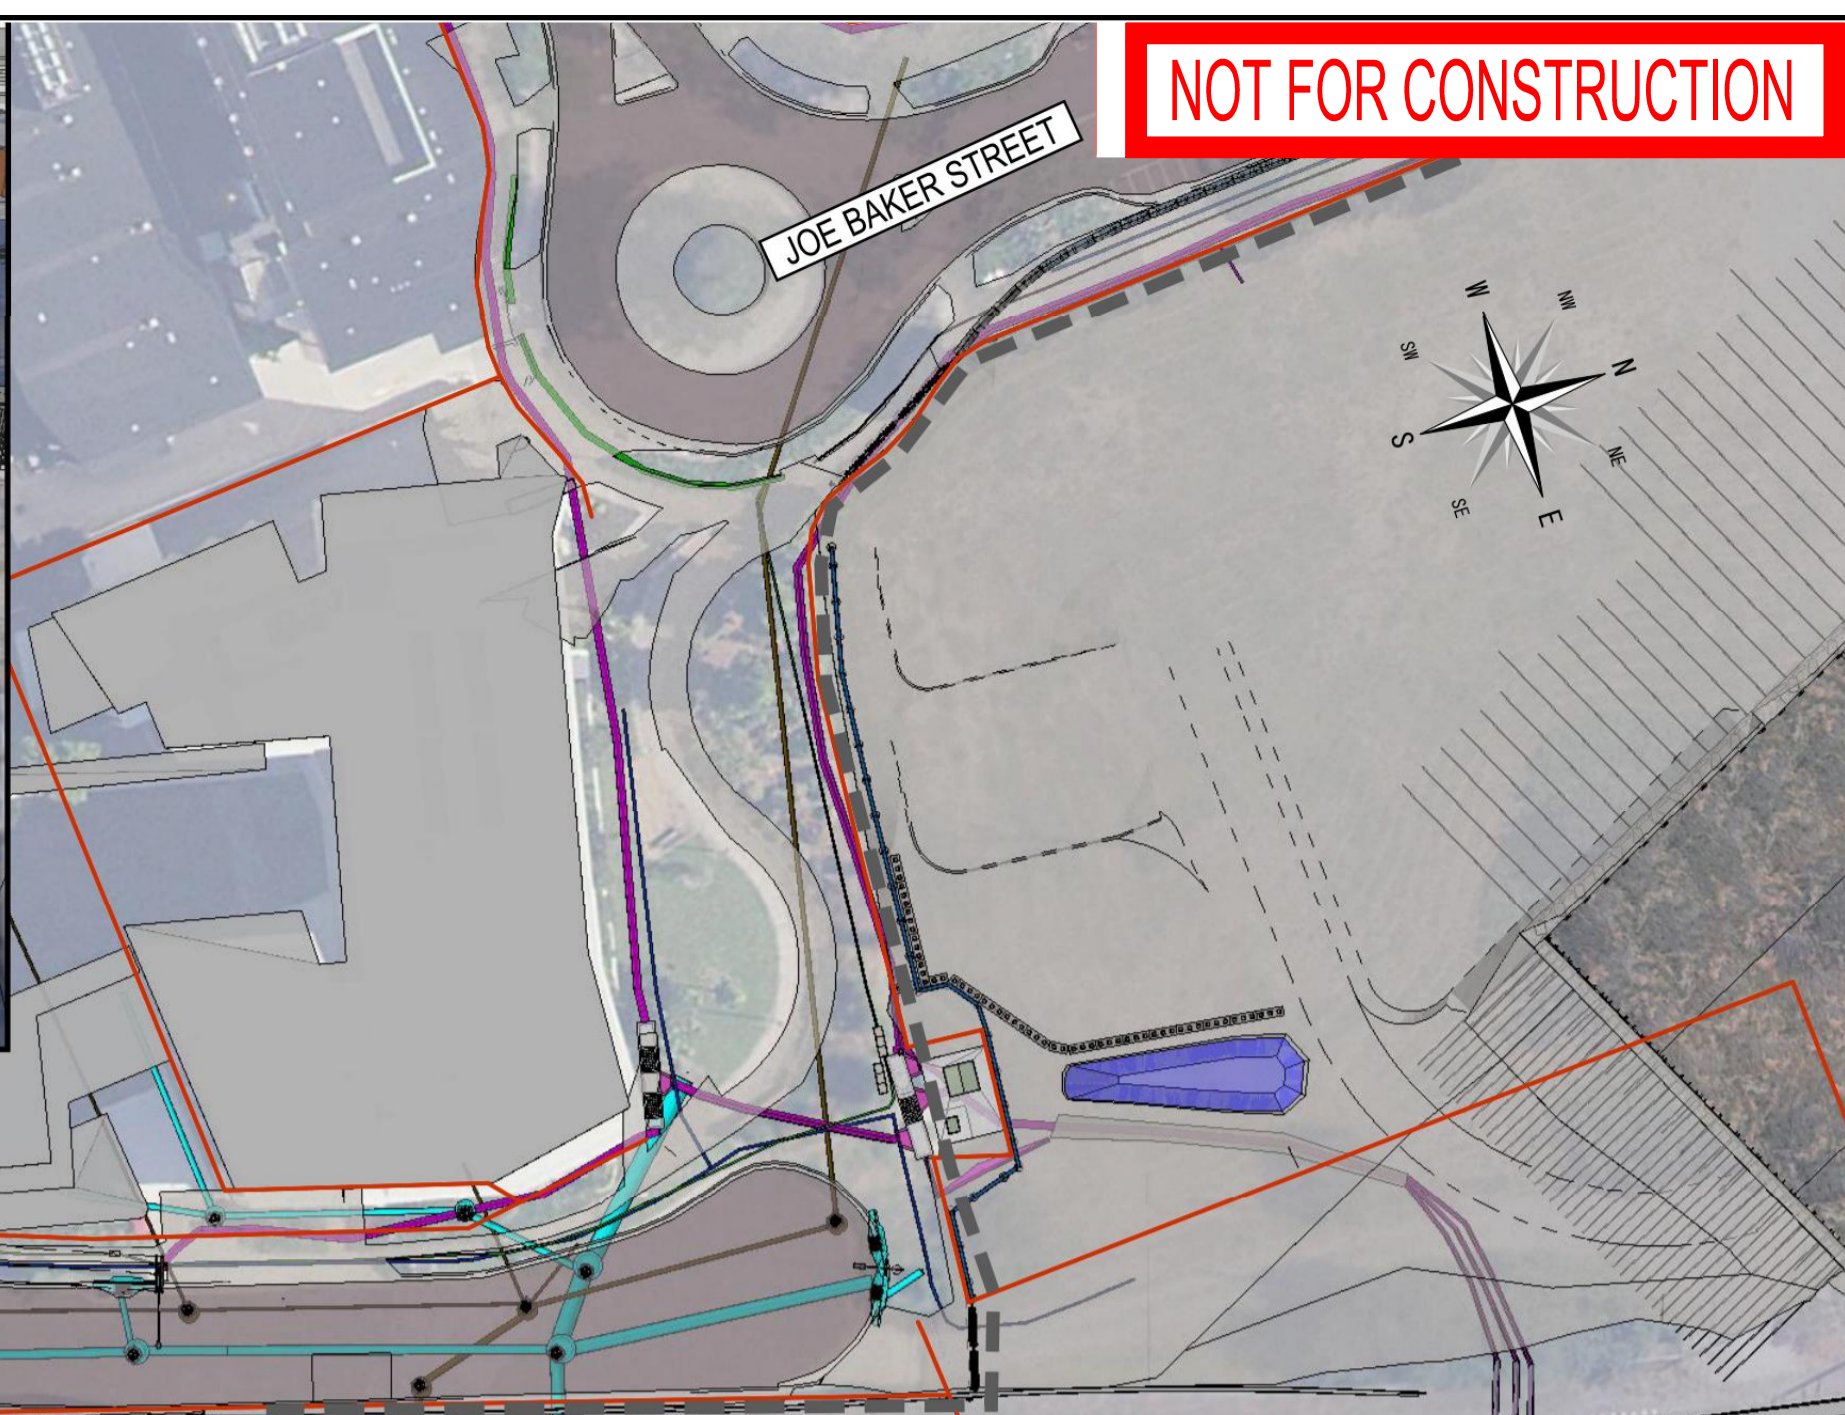

PERSPECTIVE VIEW
NTS
SITE ESTABLISHMENT FACILITIES

DEMO & SITE EST. LEGEND:

- EXISTING BUILDINGS TO BE DEMOLISHED
- LAYDOWN AREAS
- VEHICLE PATH
- CONSTRUCTION AREA
- SITE BOUNDARY

SITE ESTABLISHMENT FACILITIES:

- 3 x 12x3m CRIB FACILITIES,
- 2 x 6x3m TOILET FACILITIES,
- 1 x 3x3m FIRST AID ROOM,
- 1 x 3x3m OFFICE FACILITY (LEADING HAND),
- 1 x AREA FOR POTENTIAL ADDITIONAL CRIB,
- 1 x AREA FOR POTENTIAL ADDITIONAL TOILET,
- COVER OVER CRIB AREA,
- RETAIN EXISTING ASPHALT GROUND SURFACE,
- LOCATION MAY NEED TO BE ADJUSTED TO SUIT SEWER / STORMWATER WORKS,
- BUILDING TO BE CONNECTED TO EXISTING UNDERGROUND SERVICES.

Revisions/Descriptions	Certification	Date	Microfiled
E RFPC9 ISSUE		30.10.20	
D RFPC8 ISSUE		24.07.20	
C RFPC7 ISSUE		08.05.20	
B MINOR REVISIONS TO RFPC4 ISSUE		29.04.19	
A RFPC4 ISSUE		24.04.19	

Associated Job Nos	Survey Data
	Datum BCSG02
Auxiliary Drg Nos	Horiz. Grid
	Height Origin
	Survey Books

Scales

Dimensions shown in metres except where shown otherwise

BRISBANE CITY CROSS RIVER RAIL CHANGED PROJECT 9				
Reference Points				
Preceding RP	Dist. to start of job (km)	From start to end of job	From end to Following RP	Following RP

GENERAL CONSTRUCTION SITE PLANS SOUTHERN PORTAL				
ENGINEERING CERTIFICATION (RPEQ)				
ENG. AREA	NAME	SIGNATURE	NO.	DATE

		Job No.	
		Contract No.	E
Series Number		of	
MRR_Detail (02/14)			

CRRDA Drg. No. | CRR-0003-CD-GA-135