





30 March 2017



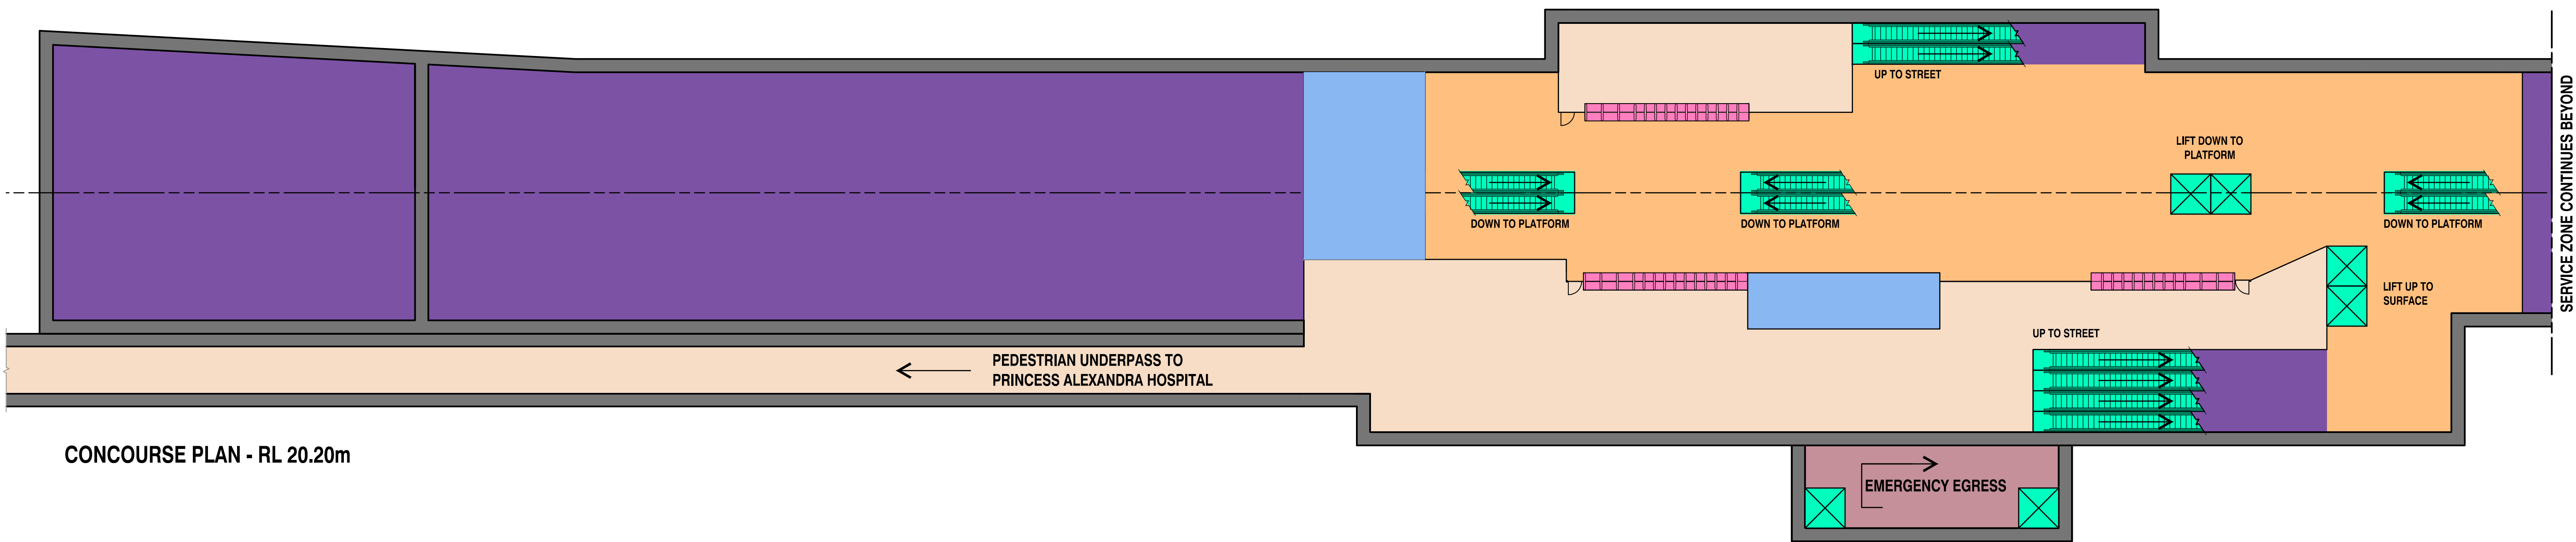

 

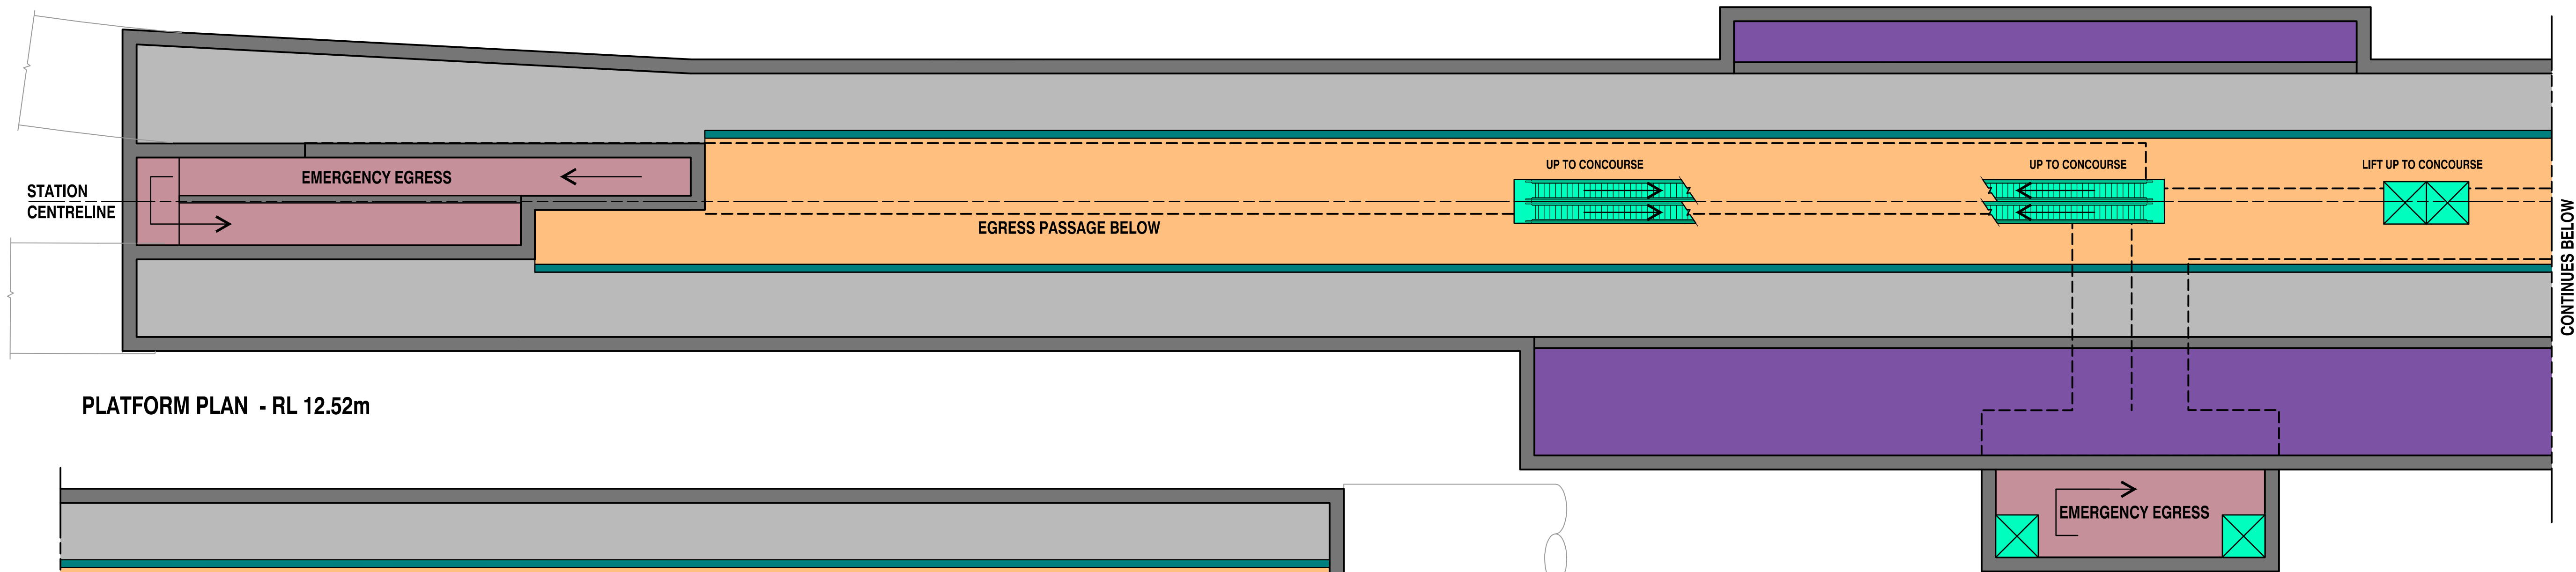

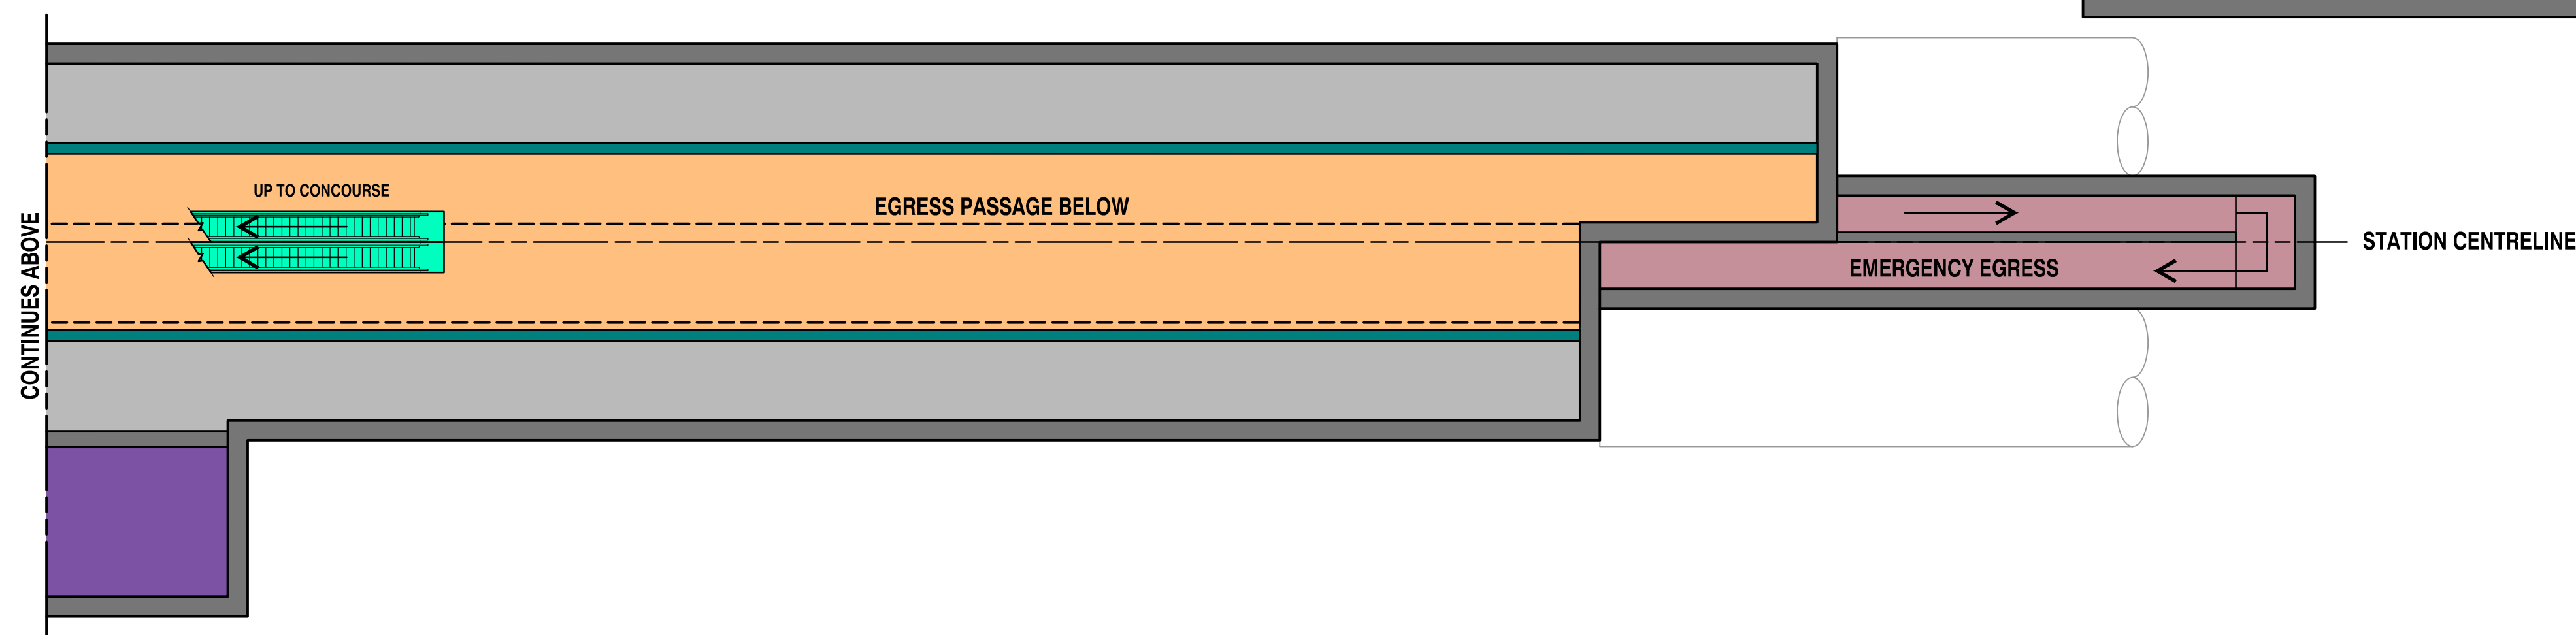






CONCOURSE PLAN - RL 20.20m



PLATFORM PLAN - RL 12.52m




- ## LEGEND
- | | | | |
|---------------------------------------------------------------------------------------|-----------------------|---------------------------------------------------------------------------------------|-----------------------|
|  | STATION ENTRY |  | SERVICES |
|  | PAID AREA |  | RETAIL |
|  | UNPAID AREA |  | FUTURE DEVELOPMENT |
|  | FARE GATE |  | EMERGENCY EGRESS |
|  | VERTICAL TRANSPORT |  | OUTDOOR PUBLIC SPACE |
|  | PLATFORM EDGE DOORS |  | STATION EXTENDS BELOW |
|  | STATION ACCOMMODATION | | |


				Associated Job Nos		Survey Data				BRISBANE CITY					BOGGO ROAD STATION CONCOURSE AND PLATFORM PLAN																							
				Datum		GDA94				CROSS RIVER RAIL																												
				Auxiliary Drg Nos						REFERENCE DESIGN (CHANGED PROJECT)																												
D SCALE UPDATES				30/03/17						Reference Points					Drawn		ENGINEERING CERTIFICATION (RPEQ)					Job No.																
C MINOR REVISION				08/02/17						Horiz. Grid		Preceding RP					Dist. to start of job (km)		From start to end of job		From end to Following RP		Following RP		NPk		ENG. AREA		NAME		SIGNATURE		NO.		DATE		Contract. No.	
B MINOR REVISION				02/11/16				Height Origin							Designed								CIVIL		J. DONOHUE				7835		14/10/16		Drawing No.		D			
A ISSUE FOR RFPC				14/10/16				Survey Books		Dimensions shown in except where shown otherwise																							Series Number		of			

NOT FOR
CONSTRUCTION


30 March 2017

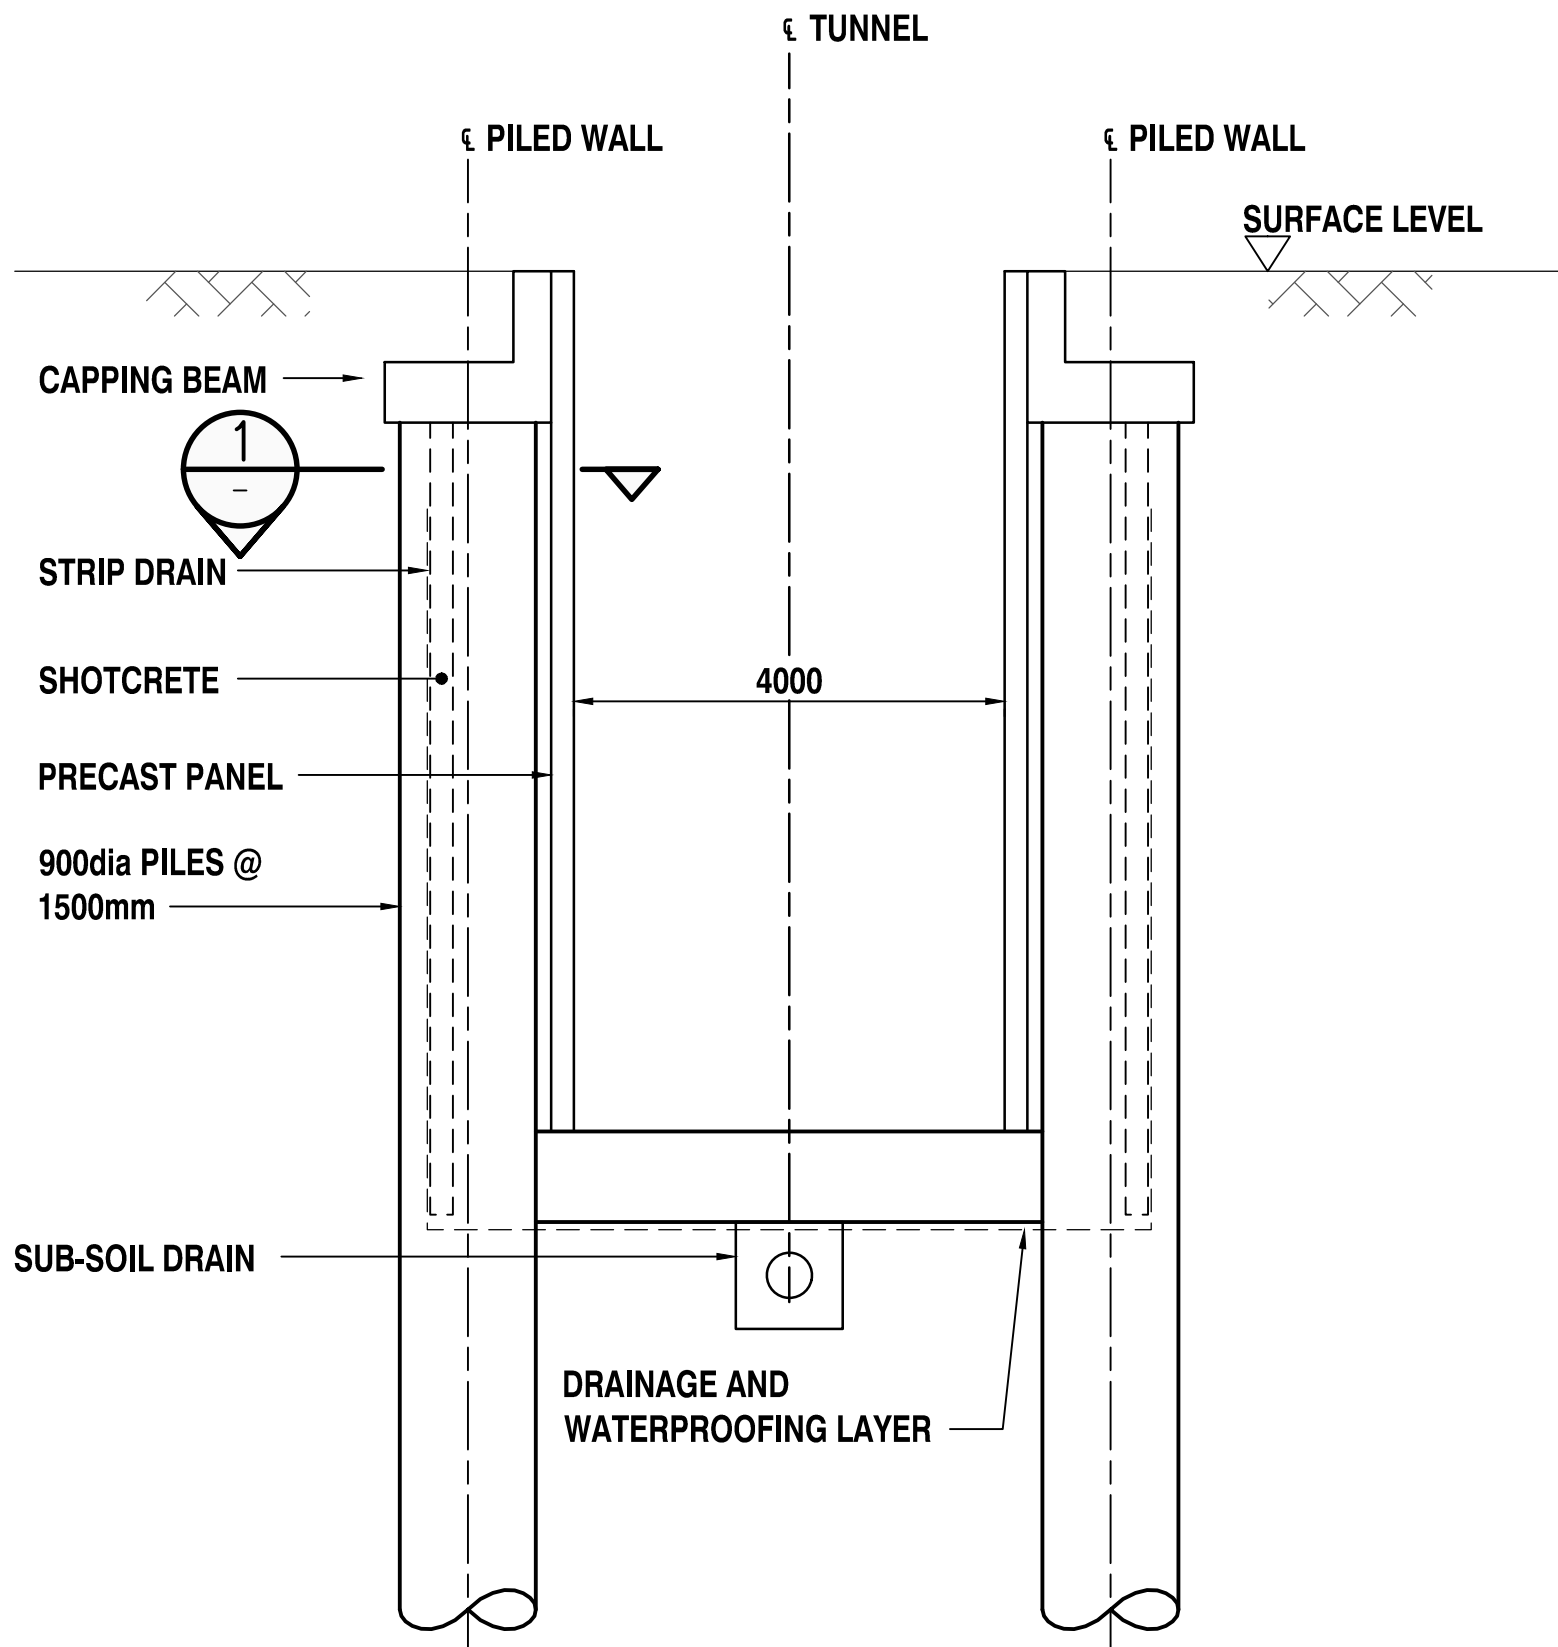



CANTILEVERED PILE
TROUGH STRUCTURE
TYPICAL SECTION

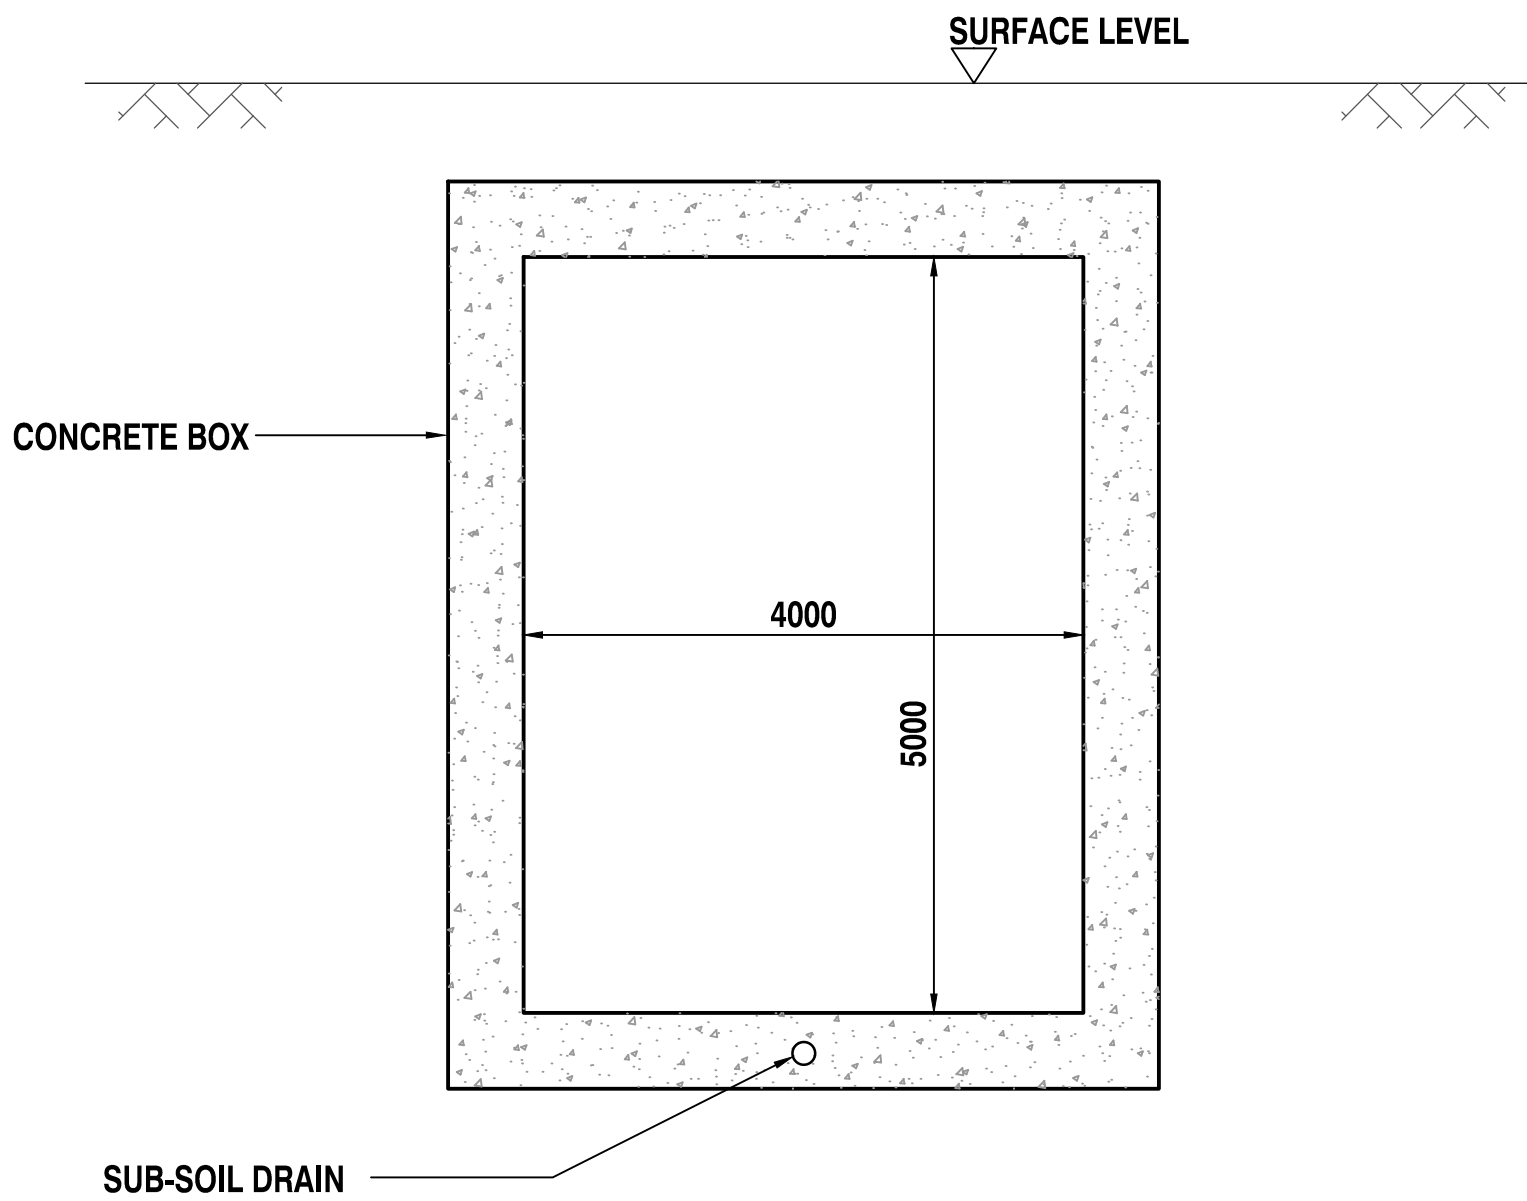


JACKED BOX
TYPICAL SECTION

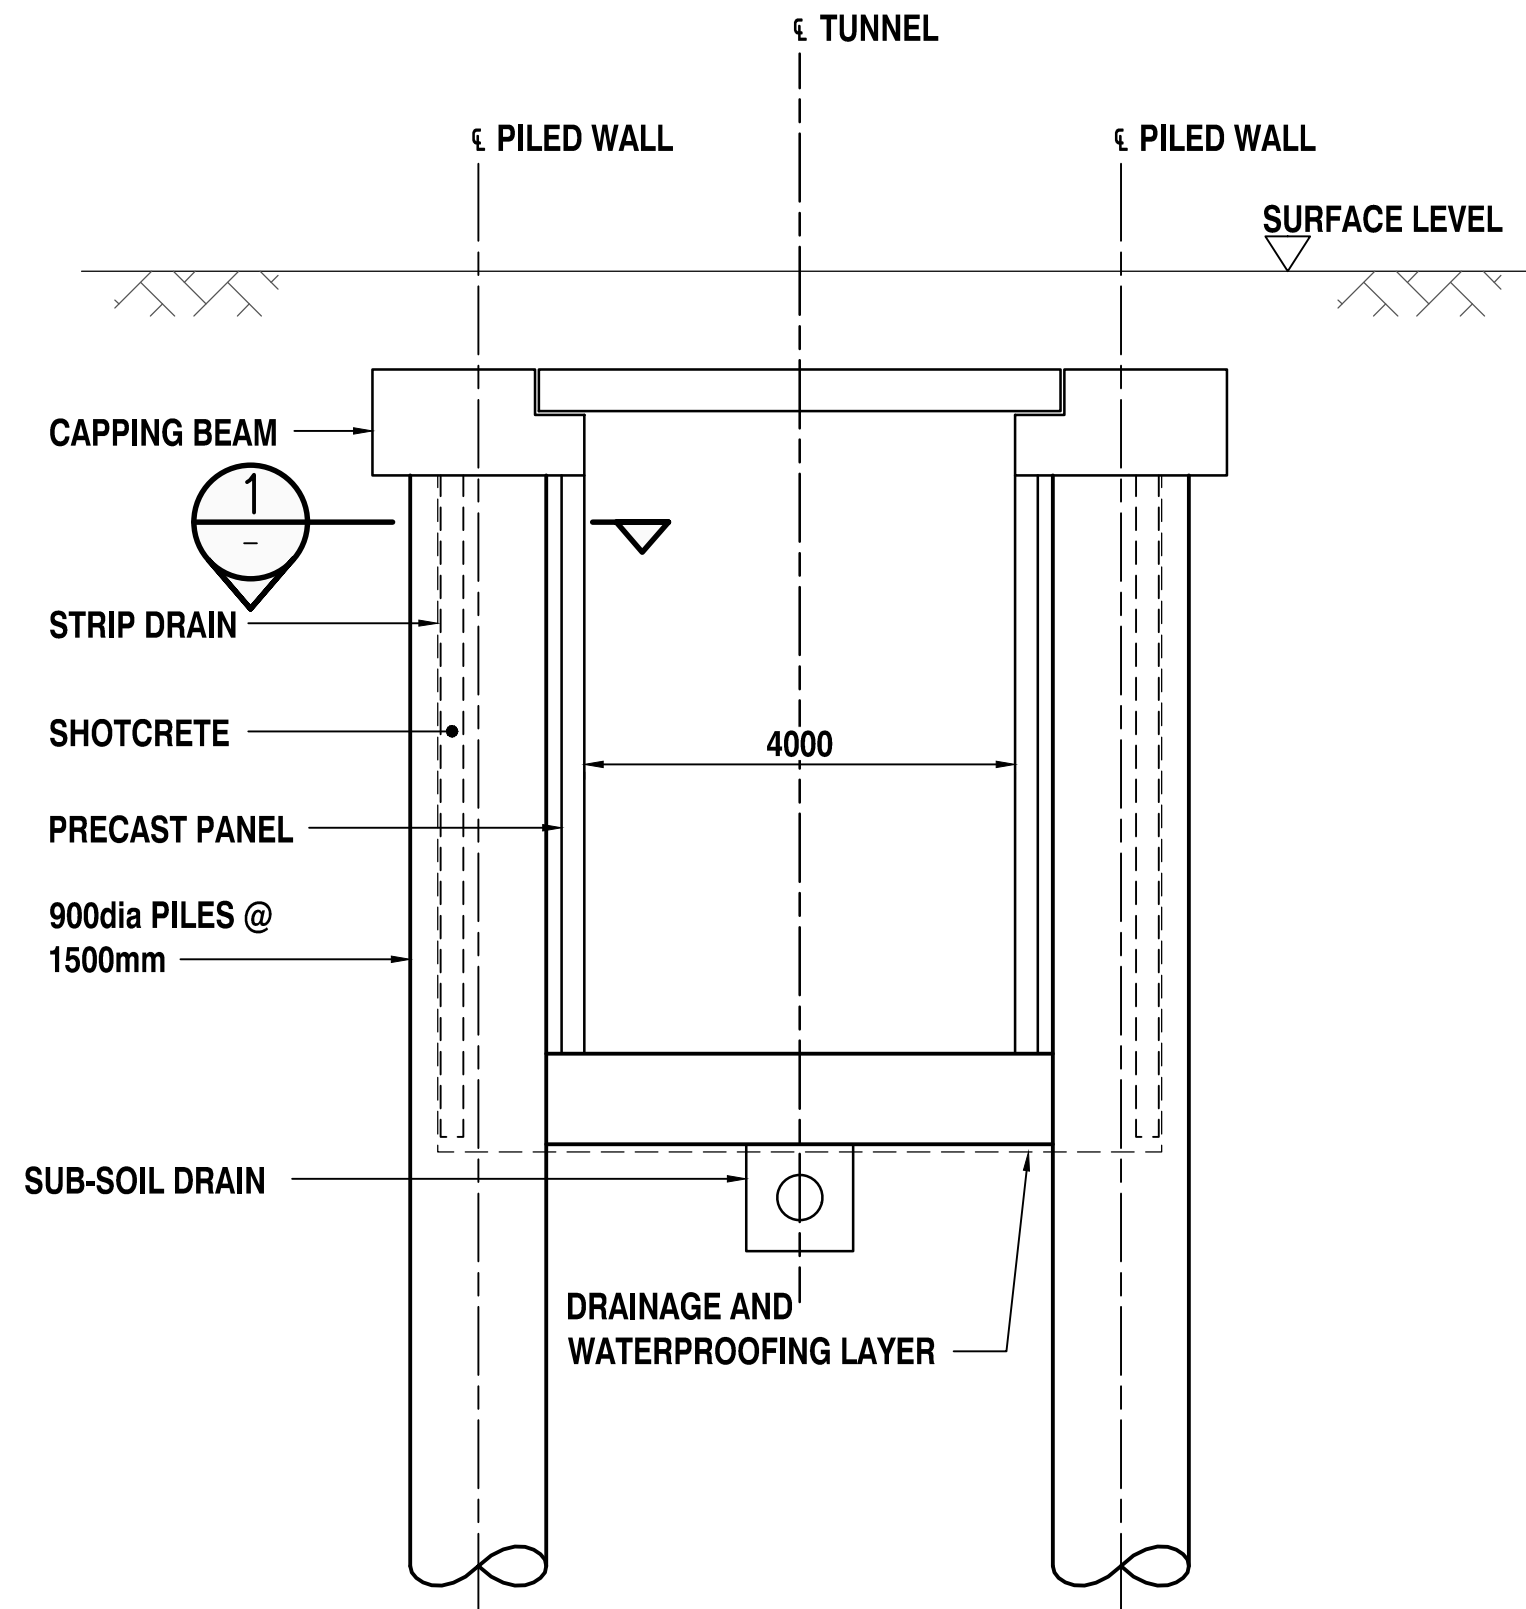



CUT AND COVER
TYPICAL SECTION

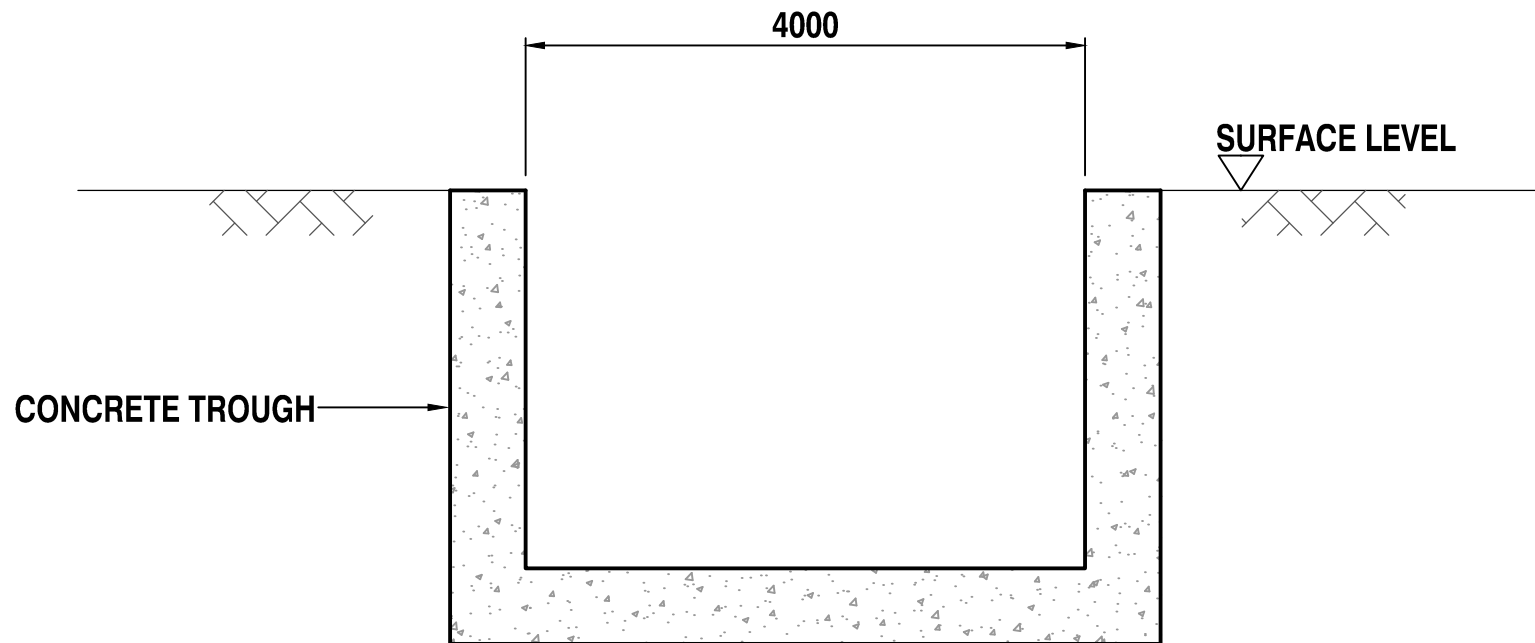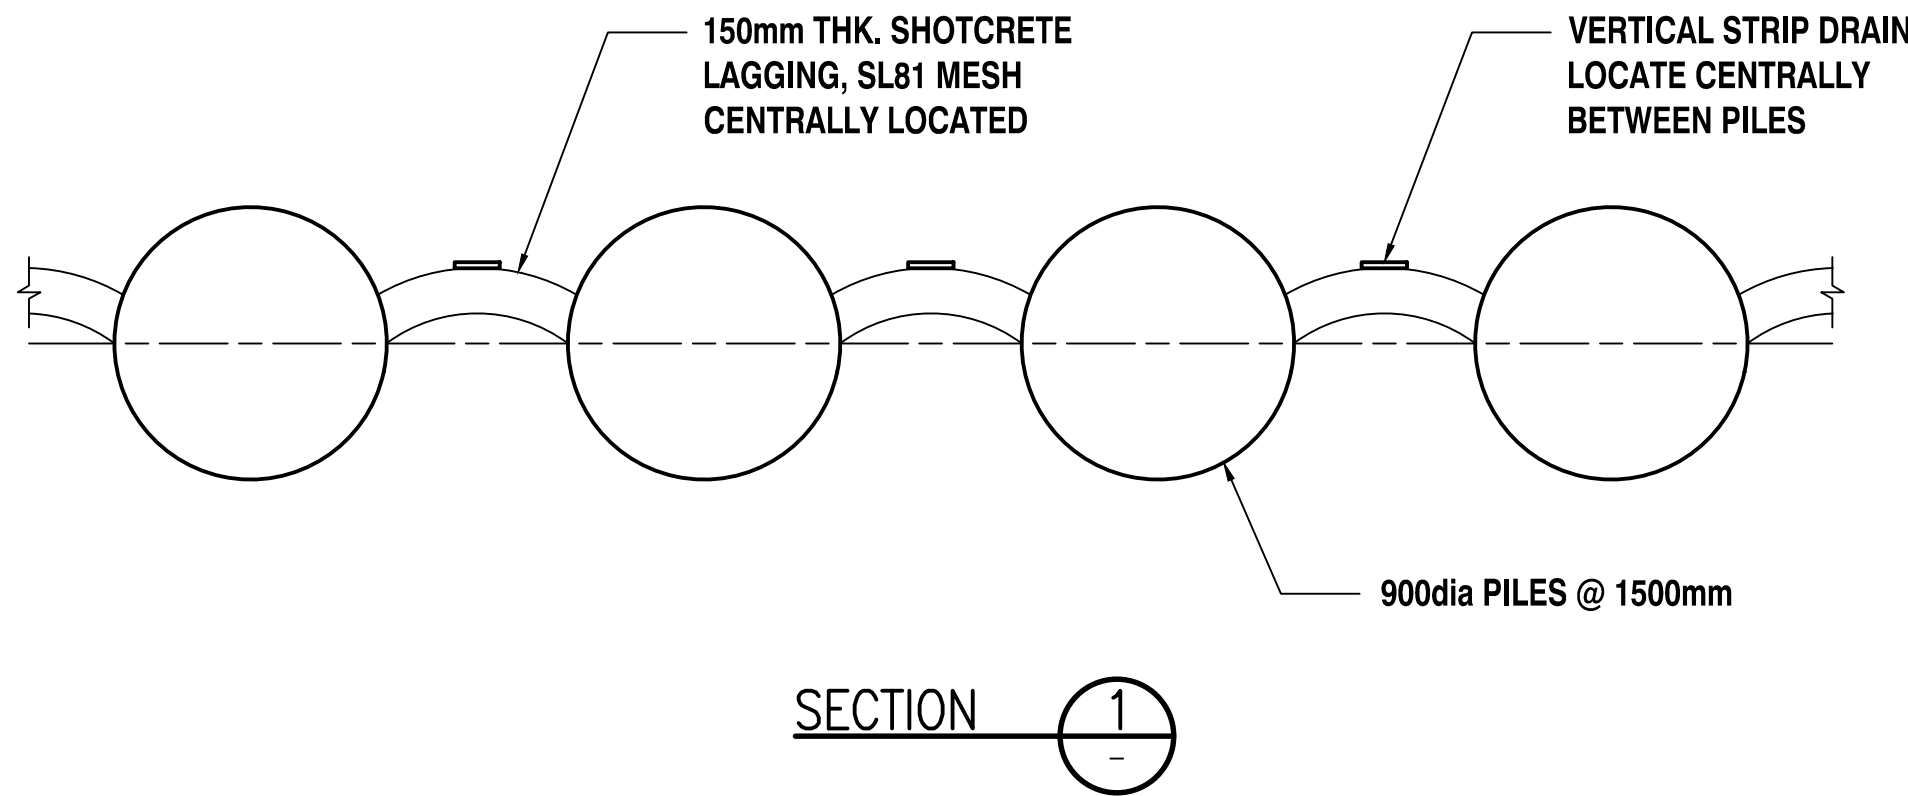


CANTILEVER TROUGH STRUCTURE
TYPICAL SECTION


				Associated Job Nos	Survey Data		<div>Scales</div> <div><div>A1 / A3 1:50 / 1:100</div><div>012m</div></div> <div><div>A1 / A3 1:25 / 1:50</div><div>00.51m</div></div>		BRISBANE CITY CROSS RIVER RAIL <i>REFERENCE DESIGN (CHANGED PROJECT)</i>				BOGGO ROAD STATION PEDESTRIAN UNDERPASS TYPICAL CROSS SECTIONS						 Queensland Government		
D	SCALE UPDATES		30/03/17		Auxiliary Drg Nos	Datum	GDA94	Dimensions shown in except where shown otherwise	Reference Points		Drawn	ENGINEERING CERTIFICATION (RPEQ)					Job No.				
C	MINOR REVISION		08/02/17			Horiz. Grid			Preceding RP	Dist. to start of job (km)	From start to end of job	From end to Following RP	Following RP	NPK	ENG. AREA	NAME	SIGNATURE	NO.	DATE	Contract. No.	
B	MINOR REVISION		02/11/16			Height Origin								Designed	CIVIL	J. DONOHUE		7835	14/10/16	Drawing No.	
A	ISSUE FOR RFPC		14/10/16			Survey Books								JD						Series Number	of
Revisions/Descriptions				Certification	Date	Microfiled	Through Chainage from										MRR_Detail (06/13)				
CAD FILES		C:\projectwise\bne_projects\stephen.grigg2\dms97298\CRR-0002-BGO-GA-306.dwg																			

30 March 2017

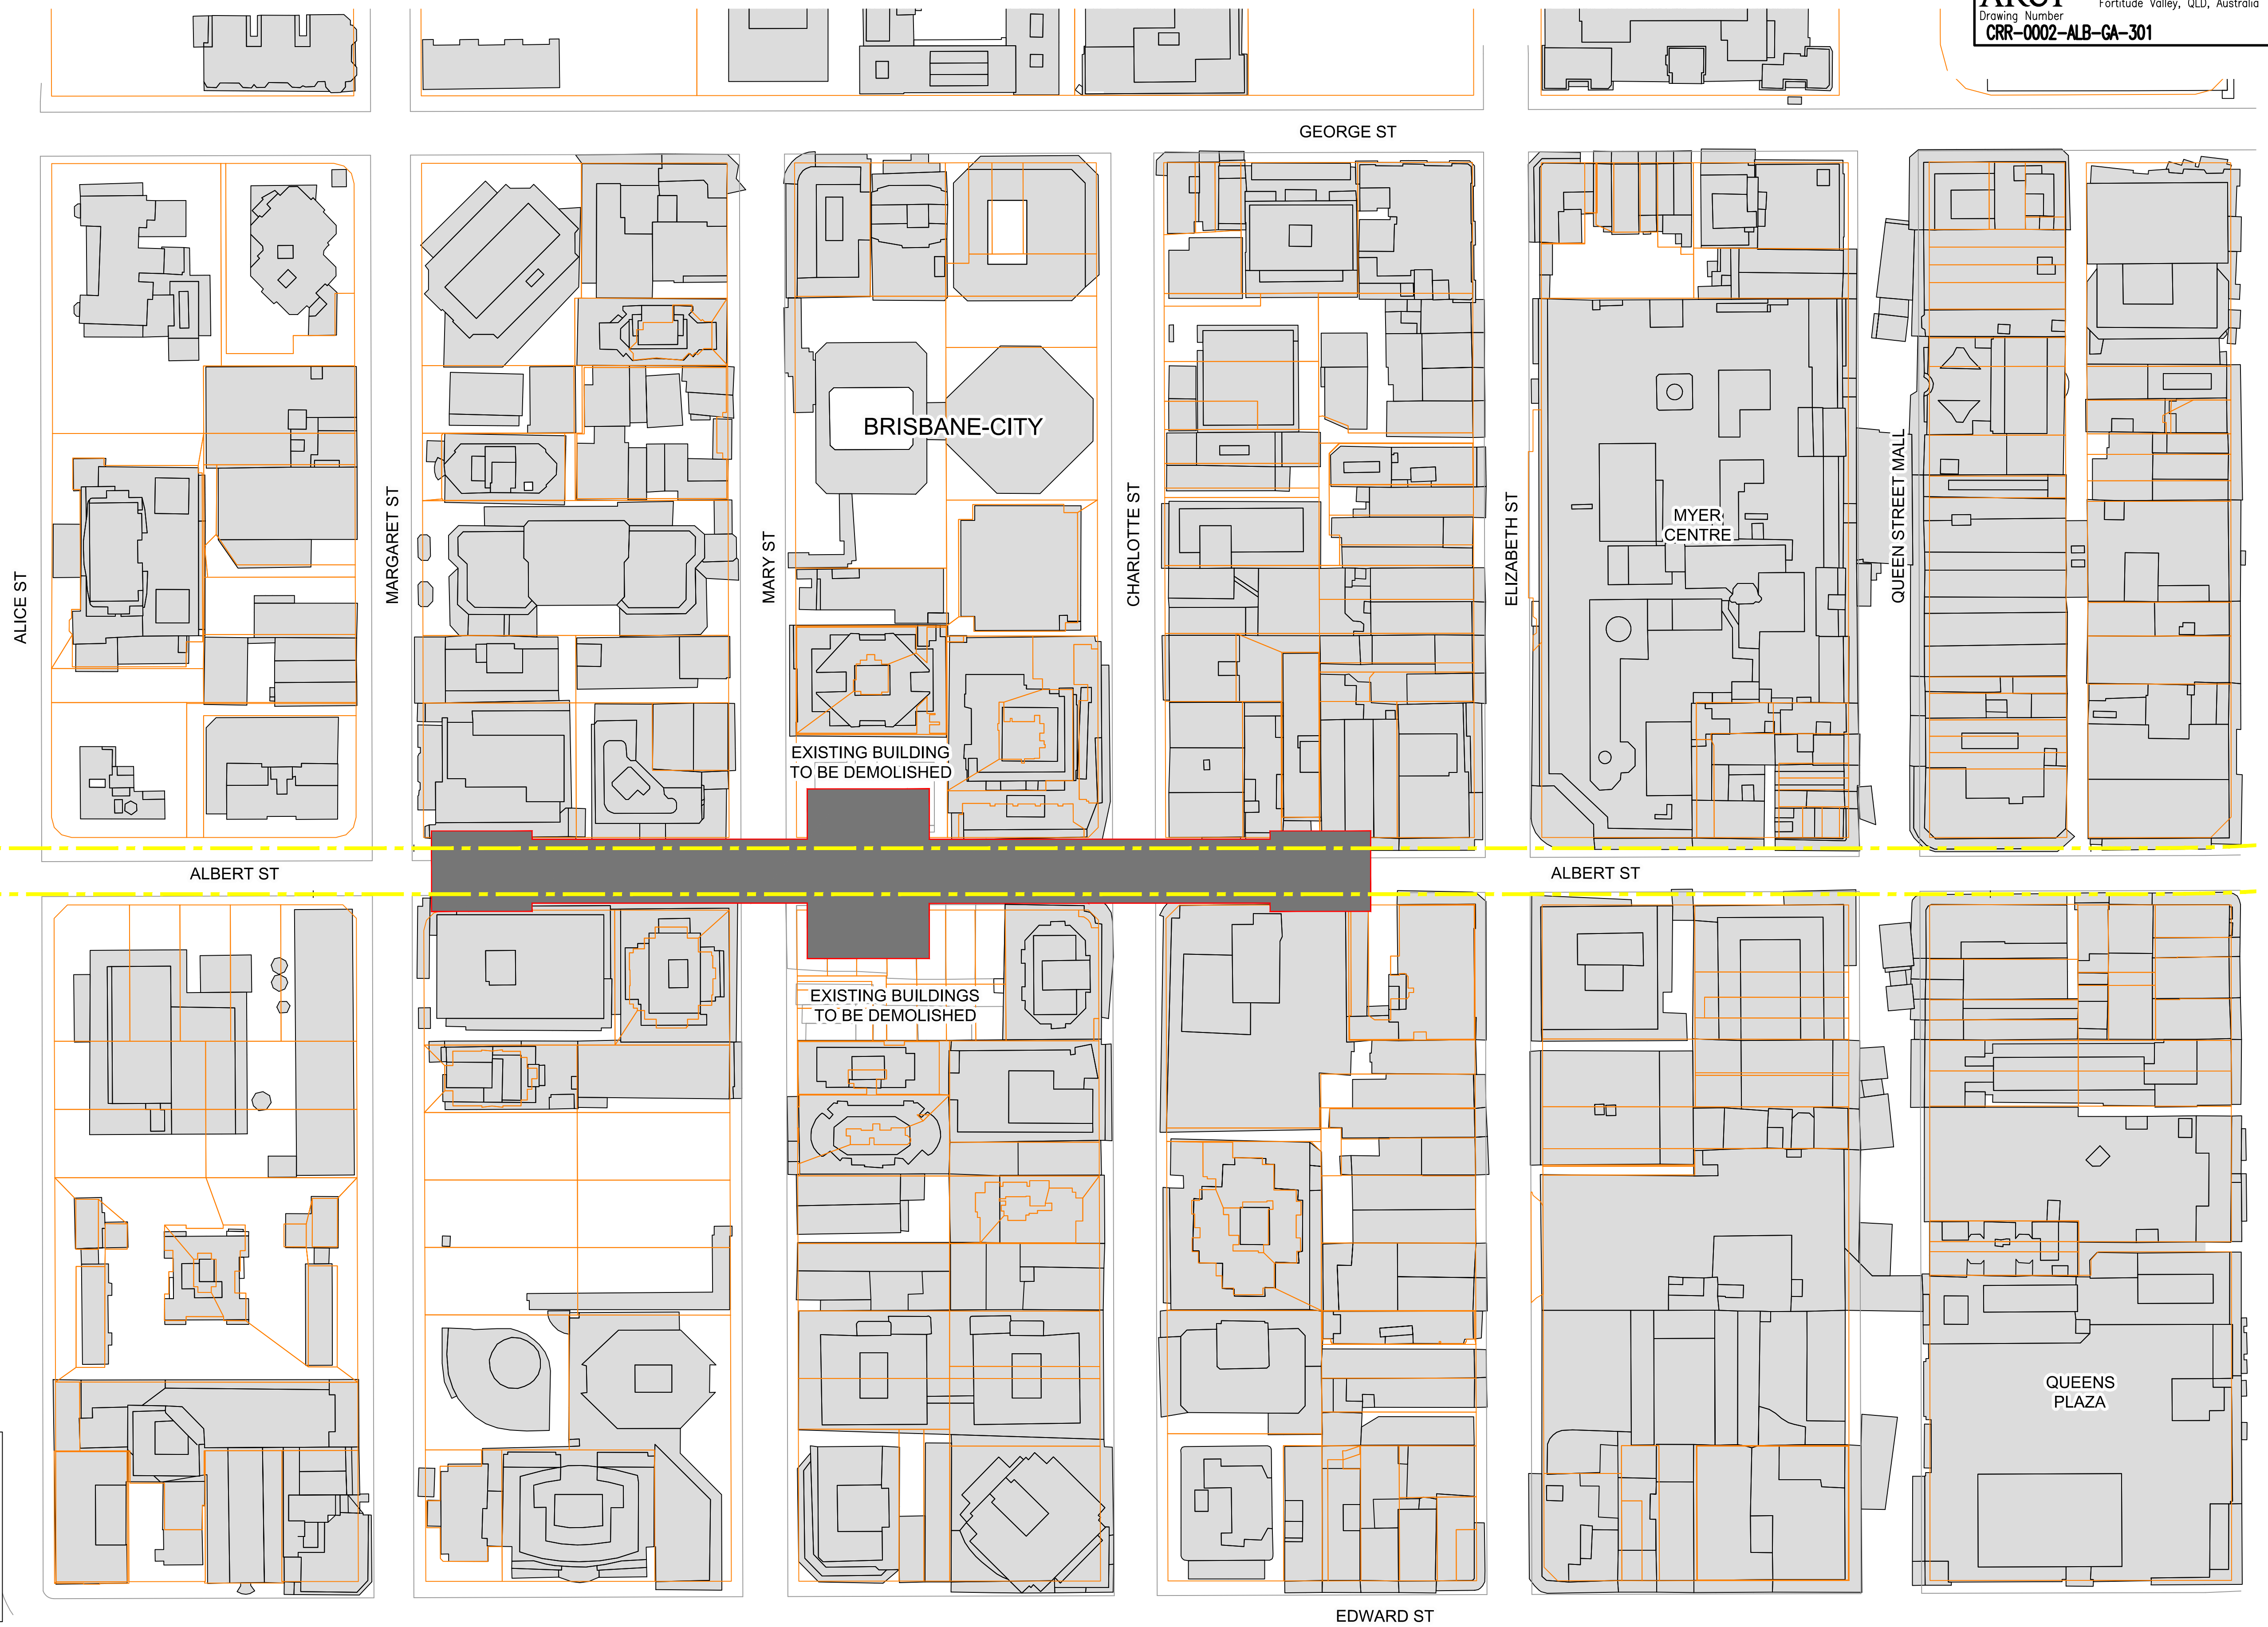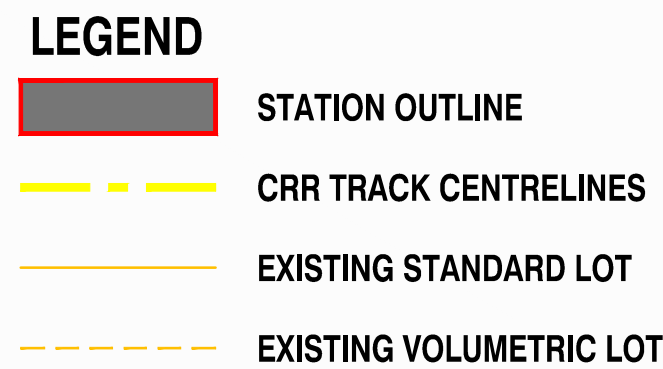


				Associated Job Nos		Survey Data		<div>Scale</div> <div>A1 / A3 0 10 20 30 40m</div> <div>1:1000 / 1:2000</div>		BRISBANE CITY				ALBERT STREET STATION SITE PLAN						<div></div> <div>Queensland Government</div>																					
				Datum		GDA94				CROSS RIVER RAIL																															
				Auxiliary Drg Nos		Horiz. Grid				REFERENCE DESIGN (CHANGED PROJECT)																															
D SCALE UPDATES										30/03/17		Reference Points				Drawn		ENGINEERING CERTIFICATION (RPEQ)				Job No.																			
C MINOR REVISION										08/02/17		Preceding RP				Dist. to start of job (km)		From start to end of job				From end to Following RP		Following RP		NPk		ENG. AREA		NAME		SIGNATURE		NO.		DATE		Contract. No.			
B MINOR REVISION								02/11/16		Height Origin														Designed		CIVIL		J. DONOHUE				7835		14/10/16		Drawing No.		D			
A ISSUE FOR RFPC								14/10/16		Survey Books				Dimensions shown in except where shown otherwise																						Series Number		of			
																								</																	


30 March 2017

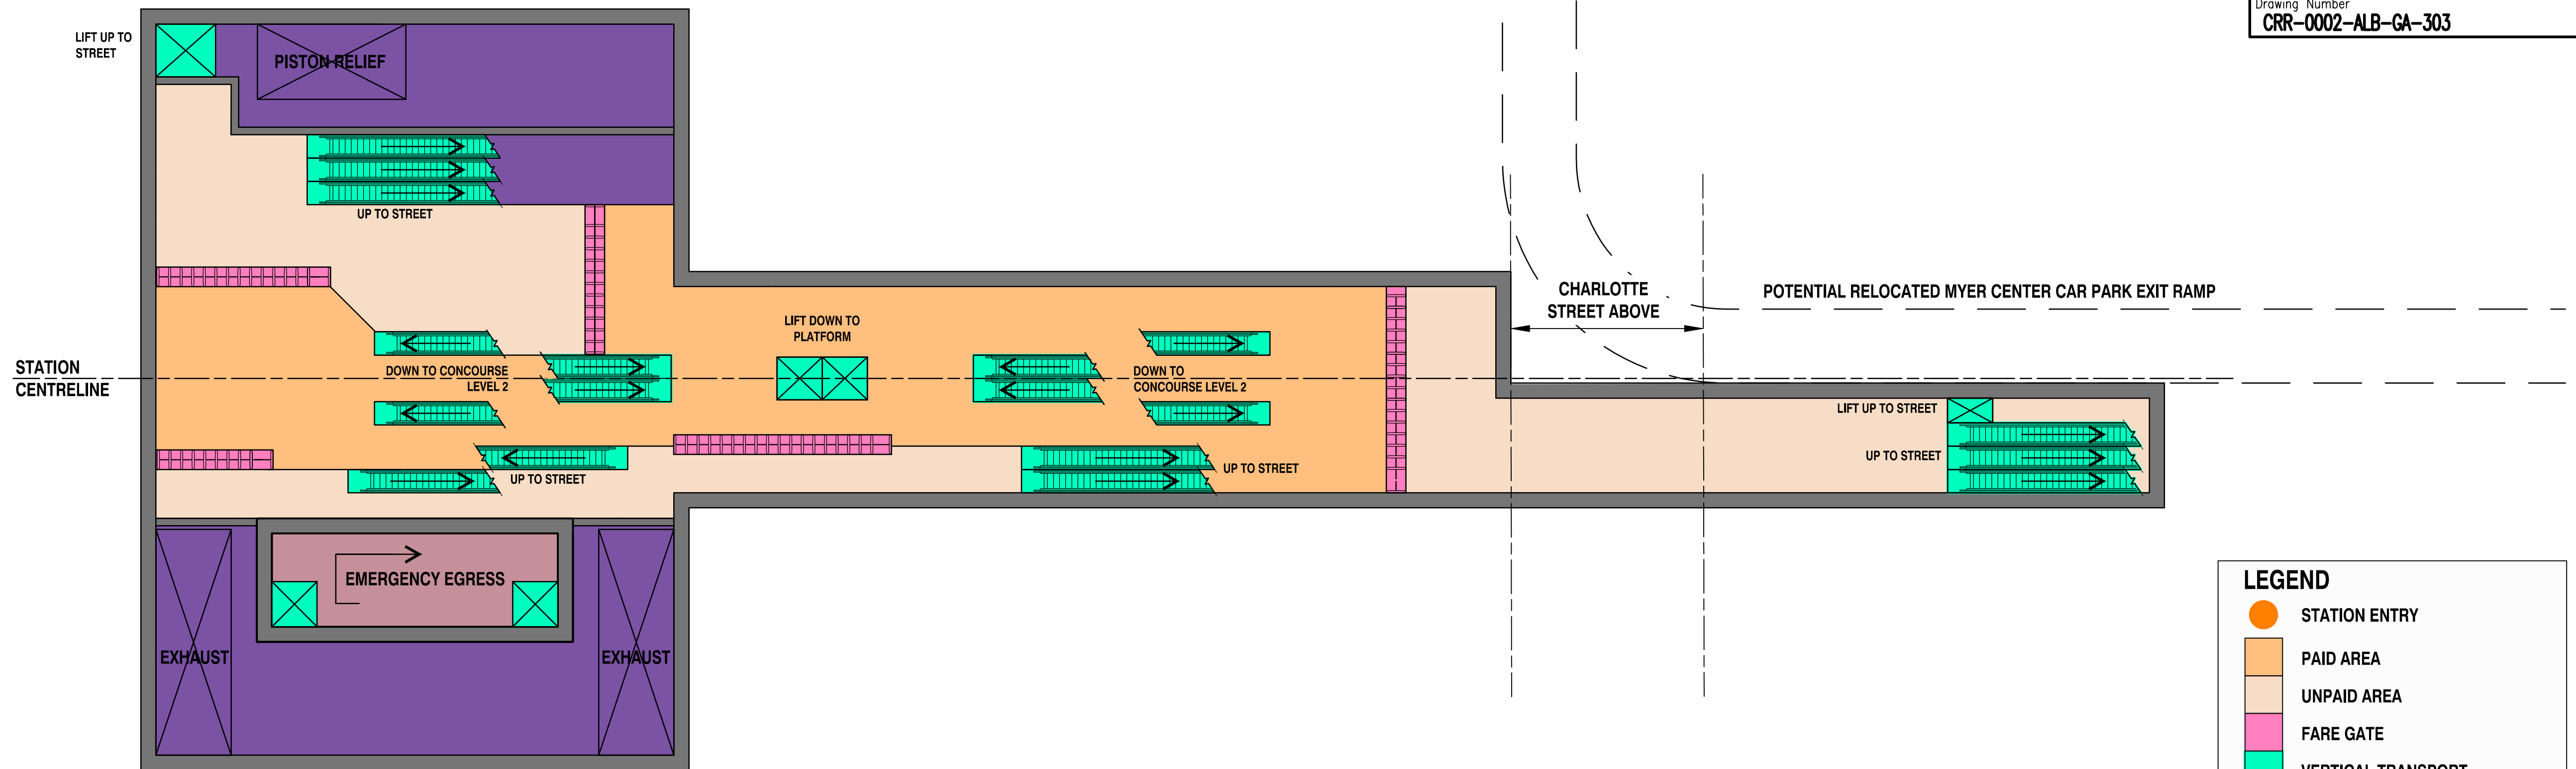

ALBERT STREET STATION - CONCOURSE LEVEL 1 - RL -3.07

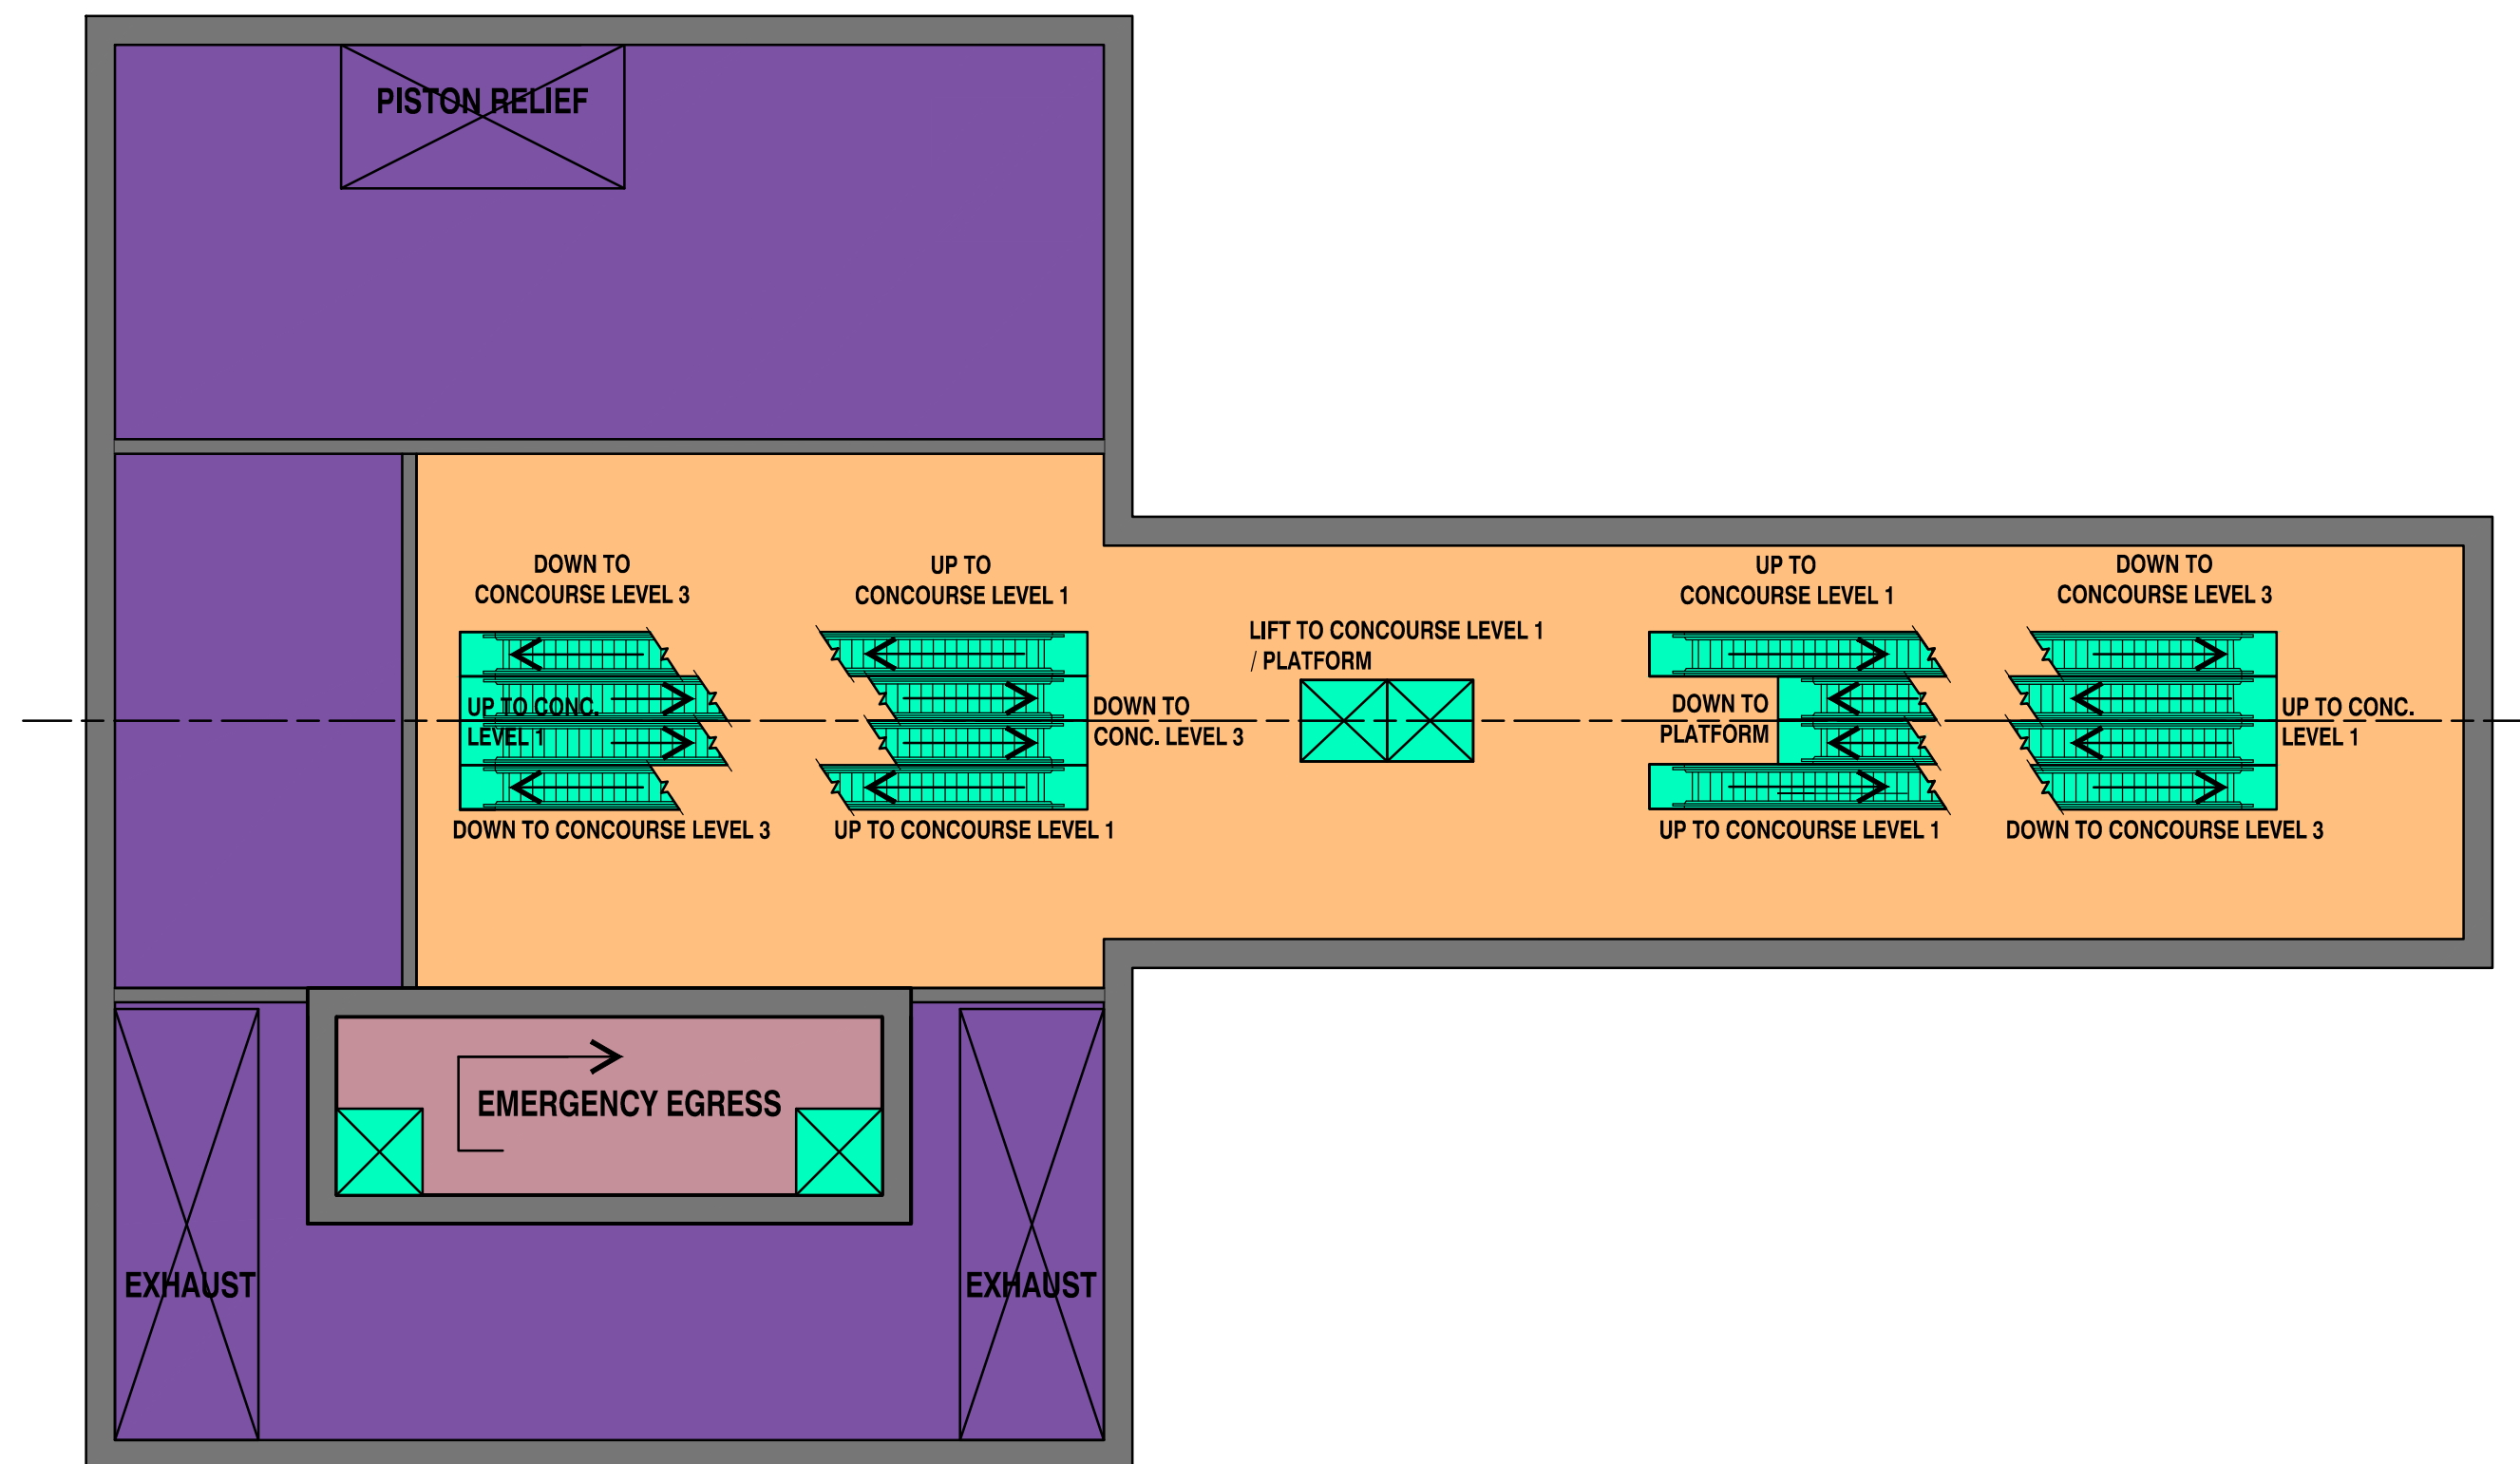


ALBERT STREET STATION - CONCOURSE LEVEL 2 - RL -10.92

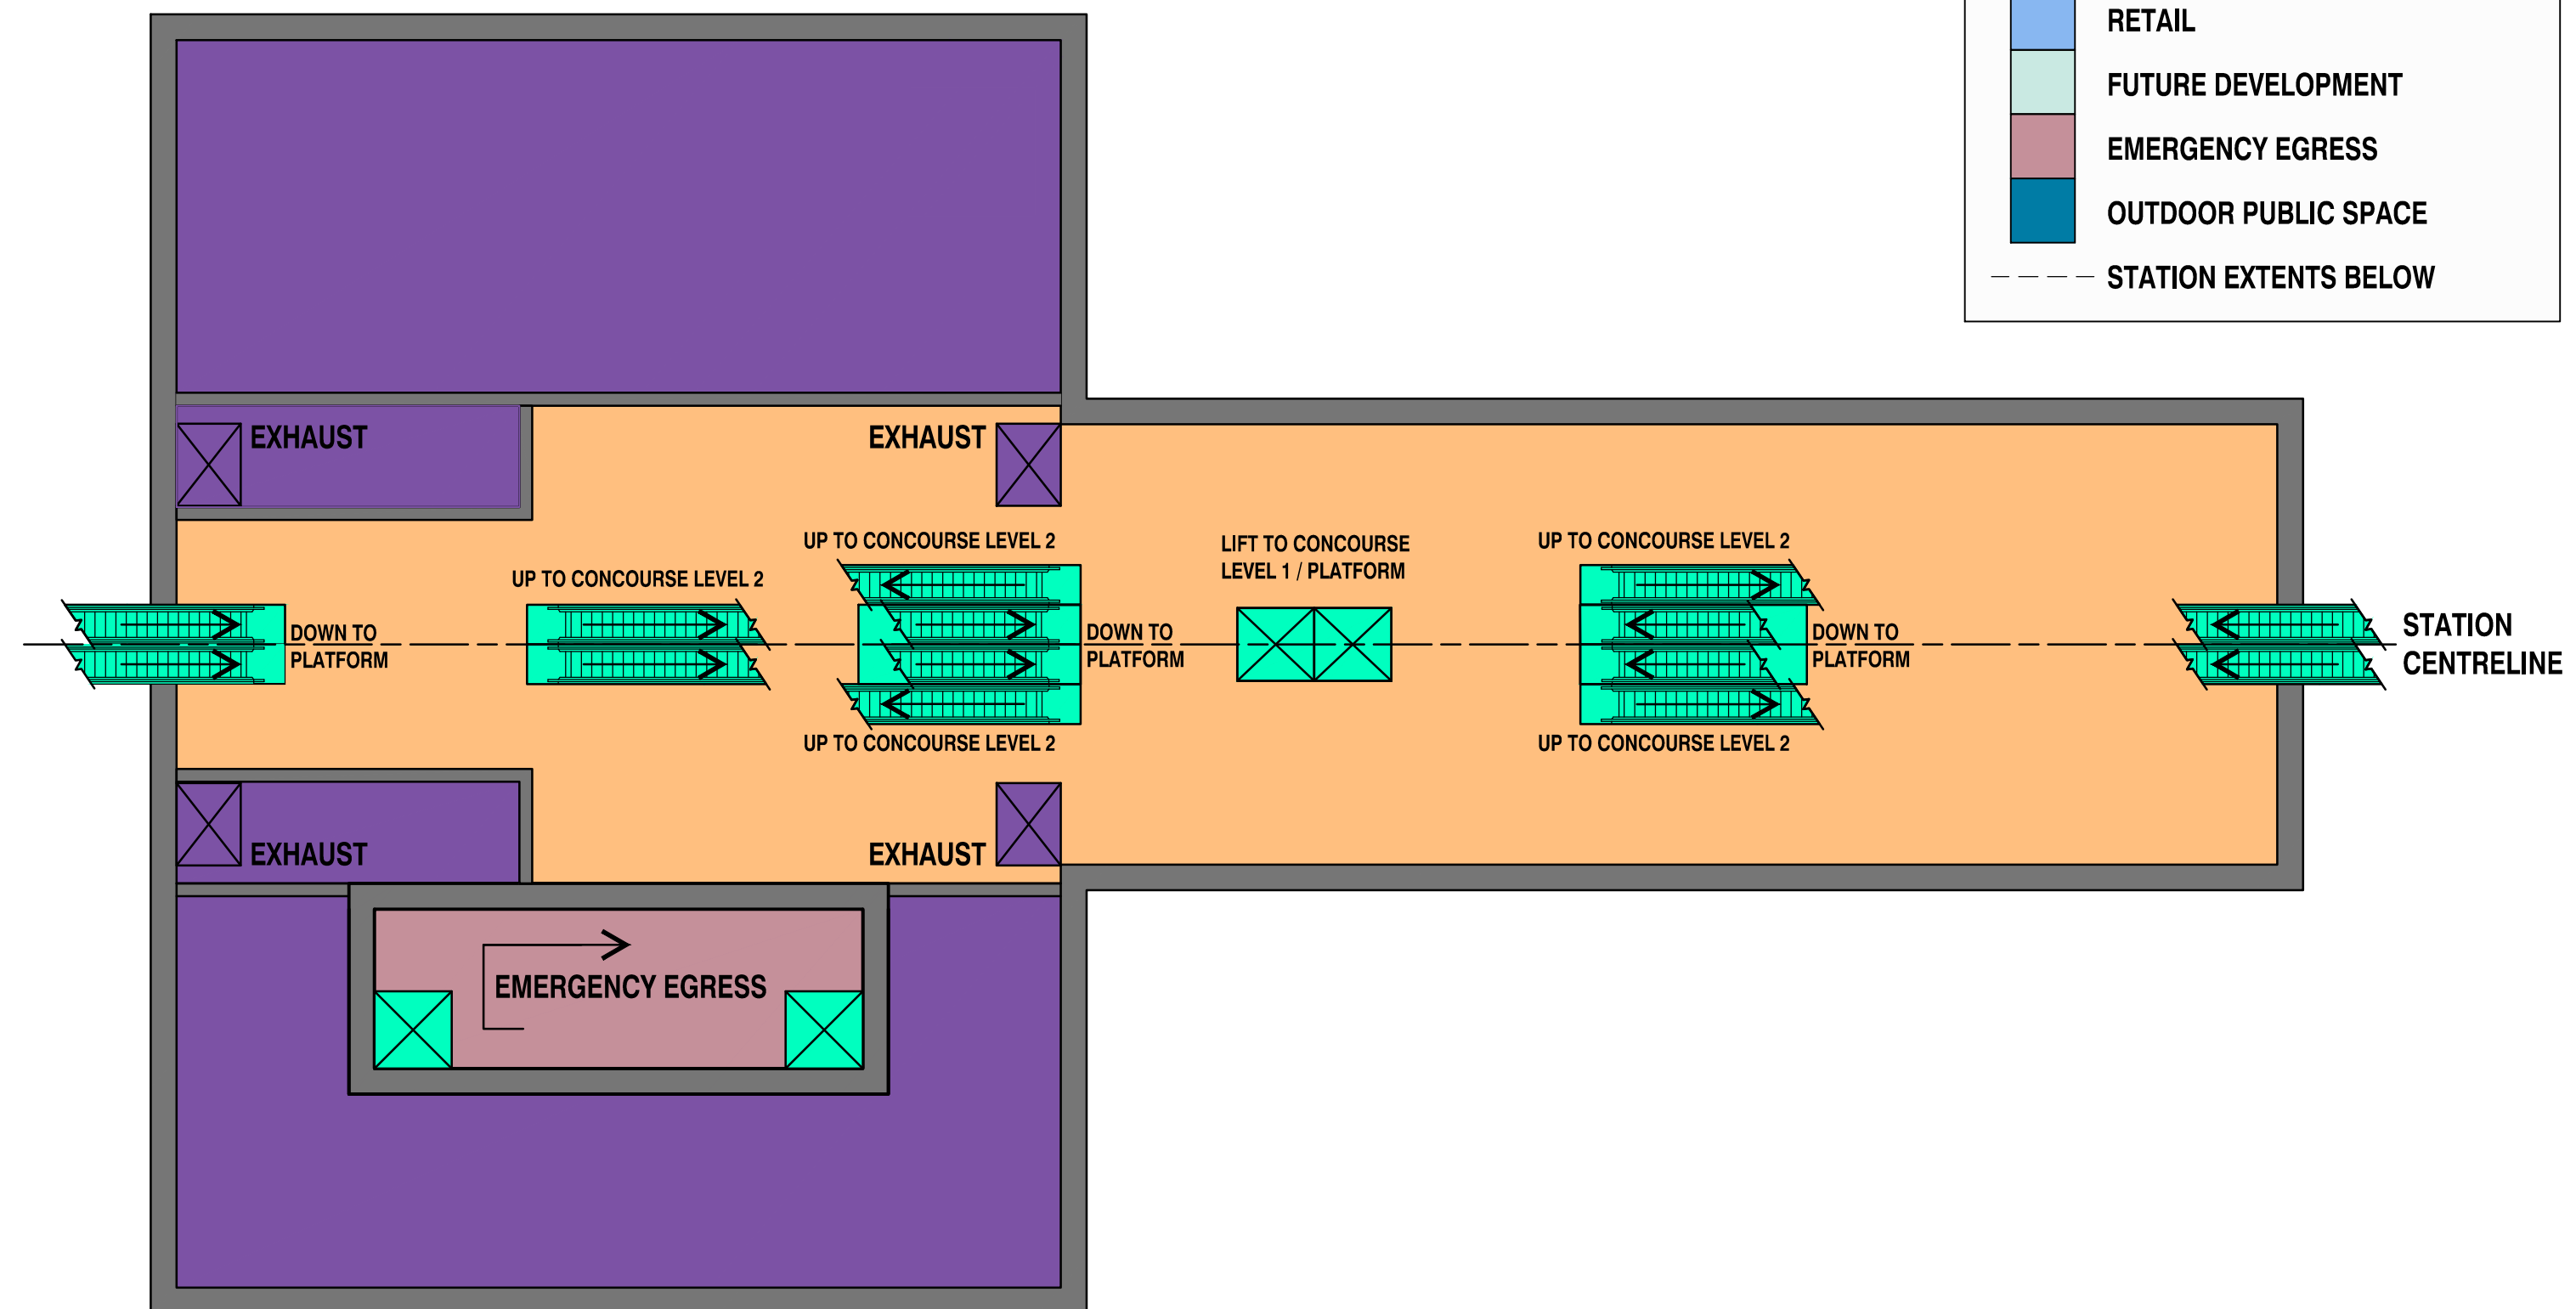**ALBERT STREET STATION - CONCOURSE LEVEL 3 - RL -18.77**[illegible]

NOT FOR
CONSTRUCTION


30 March 2017

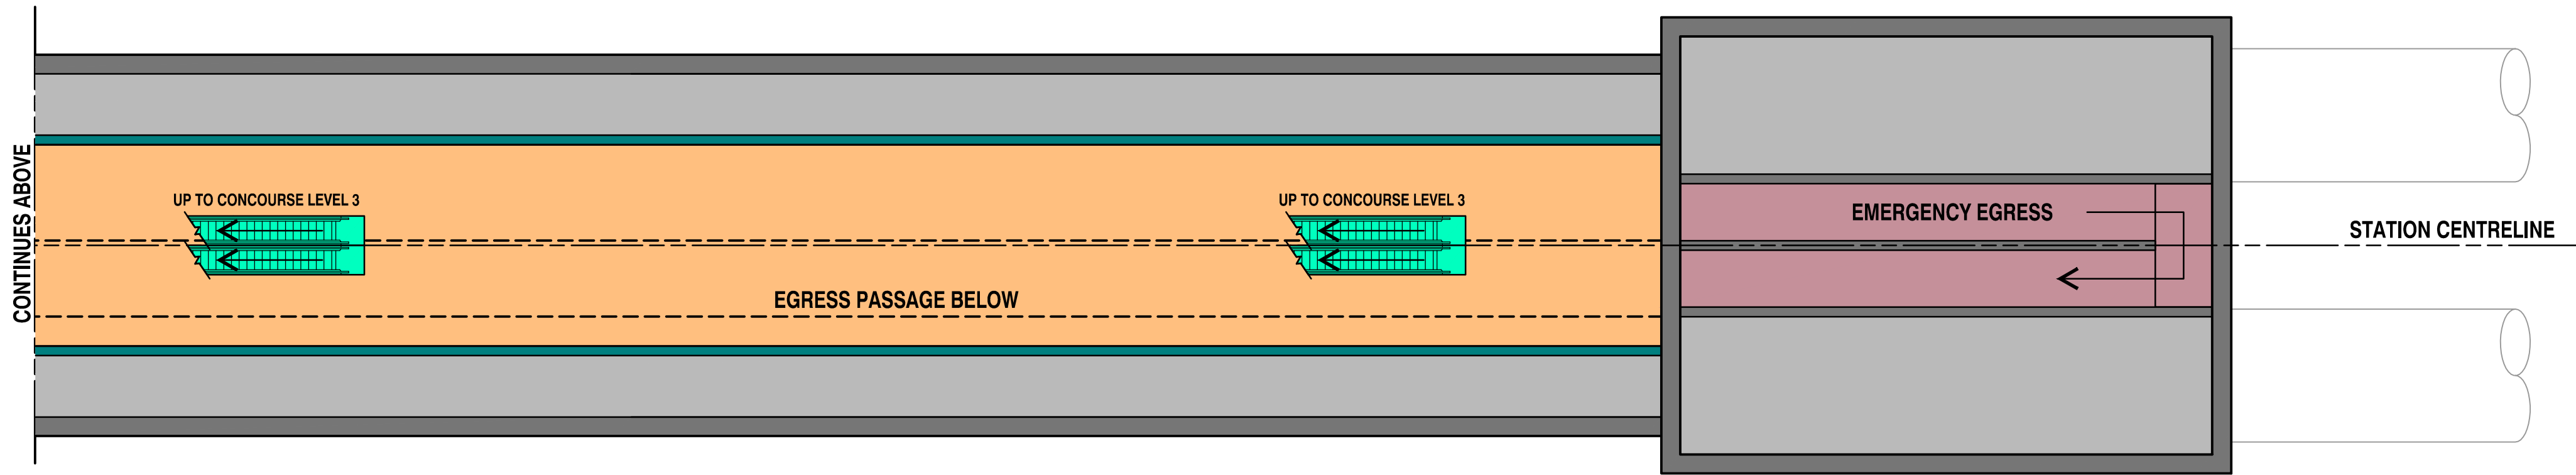

ALBERT STREET STATION - PLATFORM LEVEL - RL -26.63

LEGEND

- STATION ENTRY
- PAID AREA
- UNPAID AREA
- FARE GATE
- VERTICAL TRANSPORT
- PLATFORM EDGE DOORS
- STATION ACCOMMODATION
- SERVICES
- RETAIL
- FUTURE DEVELOPMENT
- EMERGENCY EGRESS
- OUTDOOR PUBLIC SPACE
- STATION EXTENTS BELOW

				Associated Job Nos		Survey Data		<div>Scales</div> <div>A1 / A3 1:250 / 1:500</div> <div>0 2 4 6 8 10m</div>		BRISBANE CITY					ALBERT STREET STATION PLATFORM PLANS					<div></div> <div>Queensland Government</div>																	
						Datum				GDA94		CROSS RIVER RAIL																									
												REFERENCE DESIGN (CHANGED PROJECT)																									
D SCALE UPDATES				30/03/17						Auxiliary Drg Nos		Horiz. Grid				Reference Points		ENGINEERING CERTIFICATION (RPEQ)					Job No.														
C MINOR REVISION				08/02/17				Height Origin						Preceding RP		Dist. to start of job (km)		From start to end of job		From end to Following RP		Following RP		Drawn		ENG. AREA		NAME		SIGNATURE		NO.		DATE		Contract. No.	
B MINOR REVISION				02/11/16				Survey Books																Designed		CIVIL		J. DONOHUE				7835		14/10/16		Drawing No.	
A ISSUE FOR RFPC				14/10/16																				JD												Series Number	
										</																											