


NOT FOR CONSTRUCTION

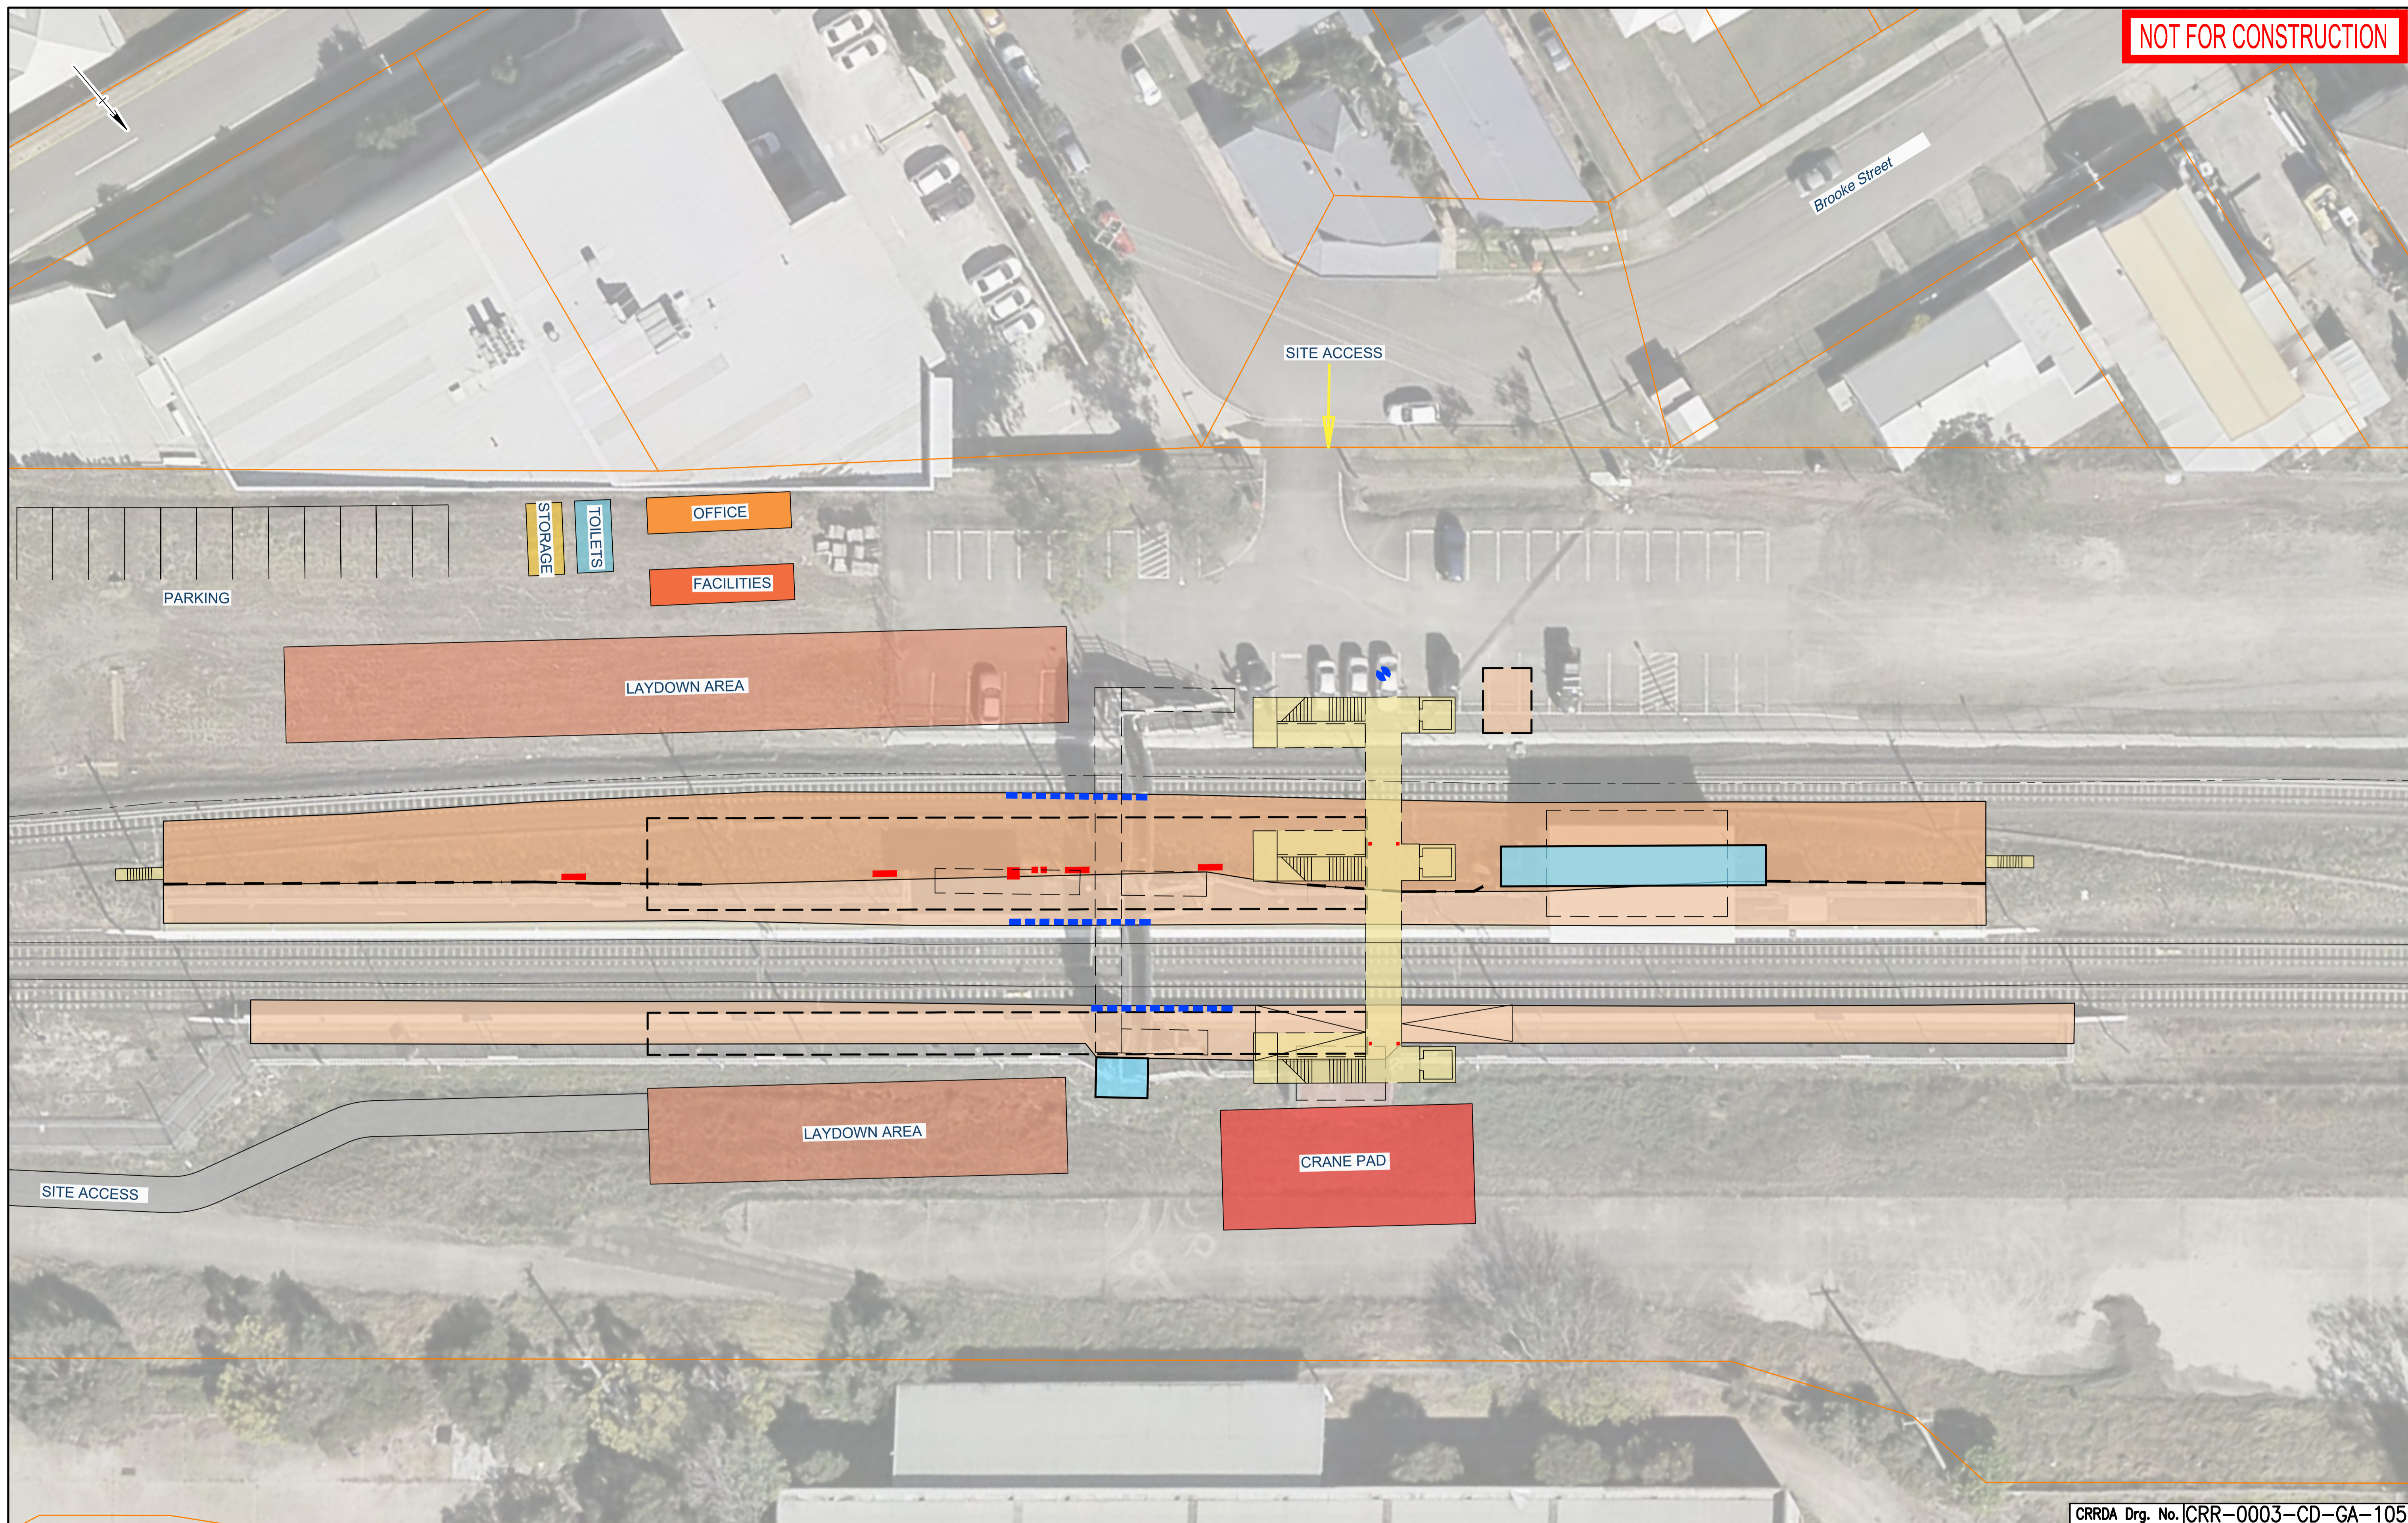

CRRDA Drg. No. CRR-0003-CD-GA-105

				Associated Job Nos	Survey Data	Scales NOT TO SCALE	BRISBANE CITY CROSS RIVER RAIL REFERENCE DESIGN (CHANGED PROJECT)					GENERAL CONSTRUCTION SITE PLANS ROCKLEA STATION								
					Datum		BCSG02	Reference Points					ENGINEERING CERTIFICATION (RPEQ)						Job No.	
				Auxiliary Drg Nos	Horiz. Grid													Preceding RP	Dist. to start of job (km)	From start to end of job
					Height Origin													Drawing No.	B	
B MINOR REVISIONS TO RfPC4 ISSUE					Survey Books		Dimensions shown in Metres except where shown otherwise										Series Number			
A RfPC4 ISSUE							Through Chainage from													
Revisions/Descriptions				Certification	Date	Microfiled														
CAD FILES																			MRR_Detail (02/14)	