


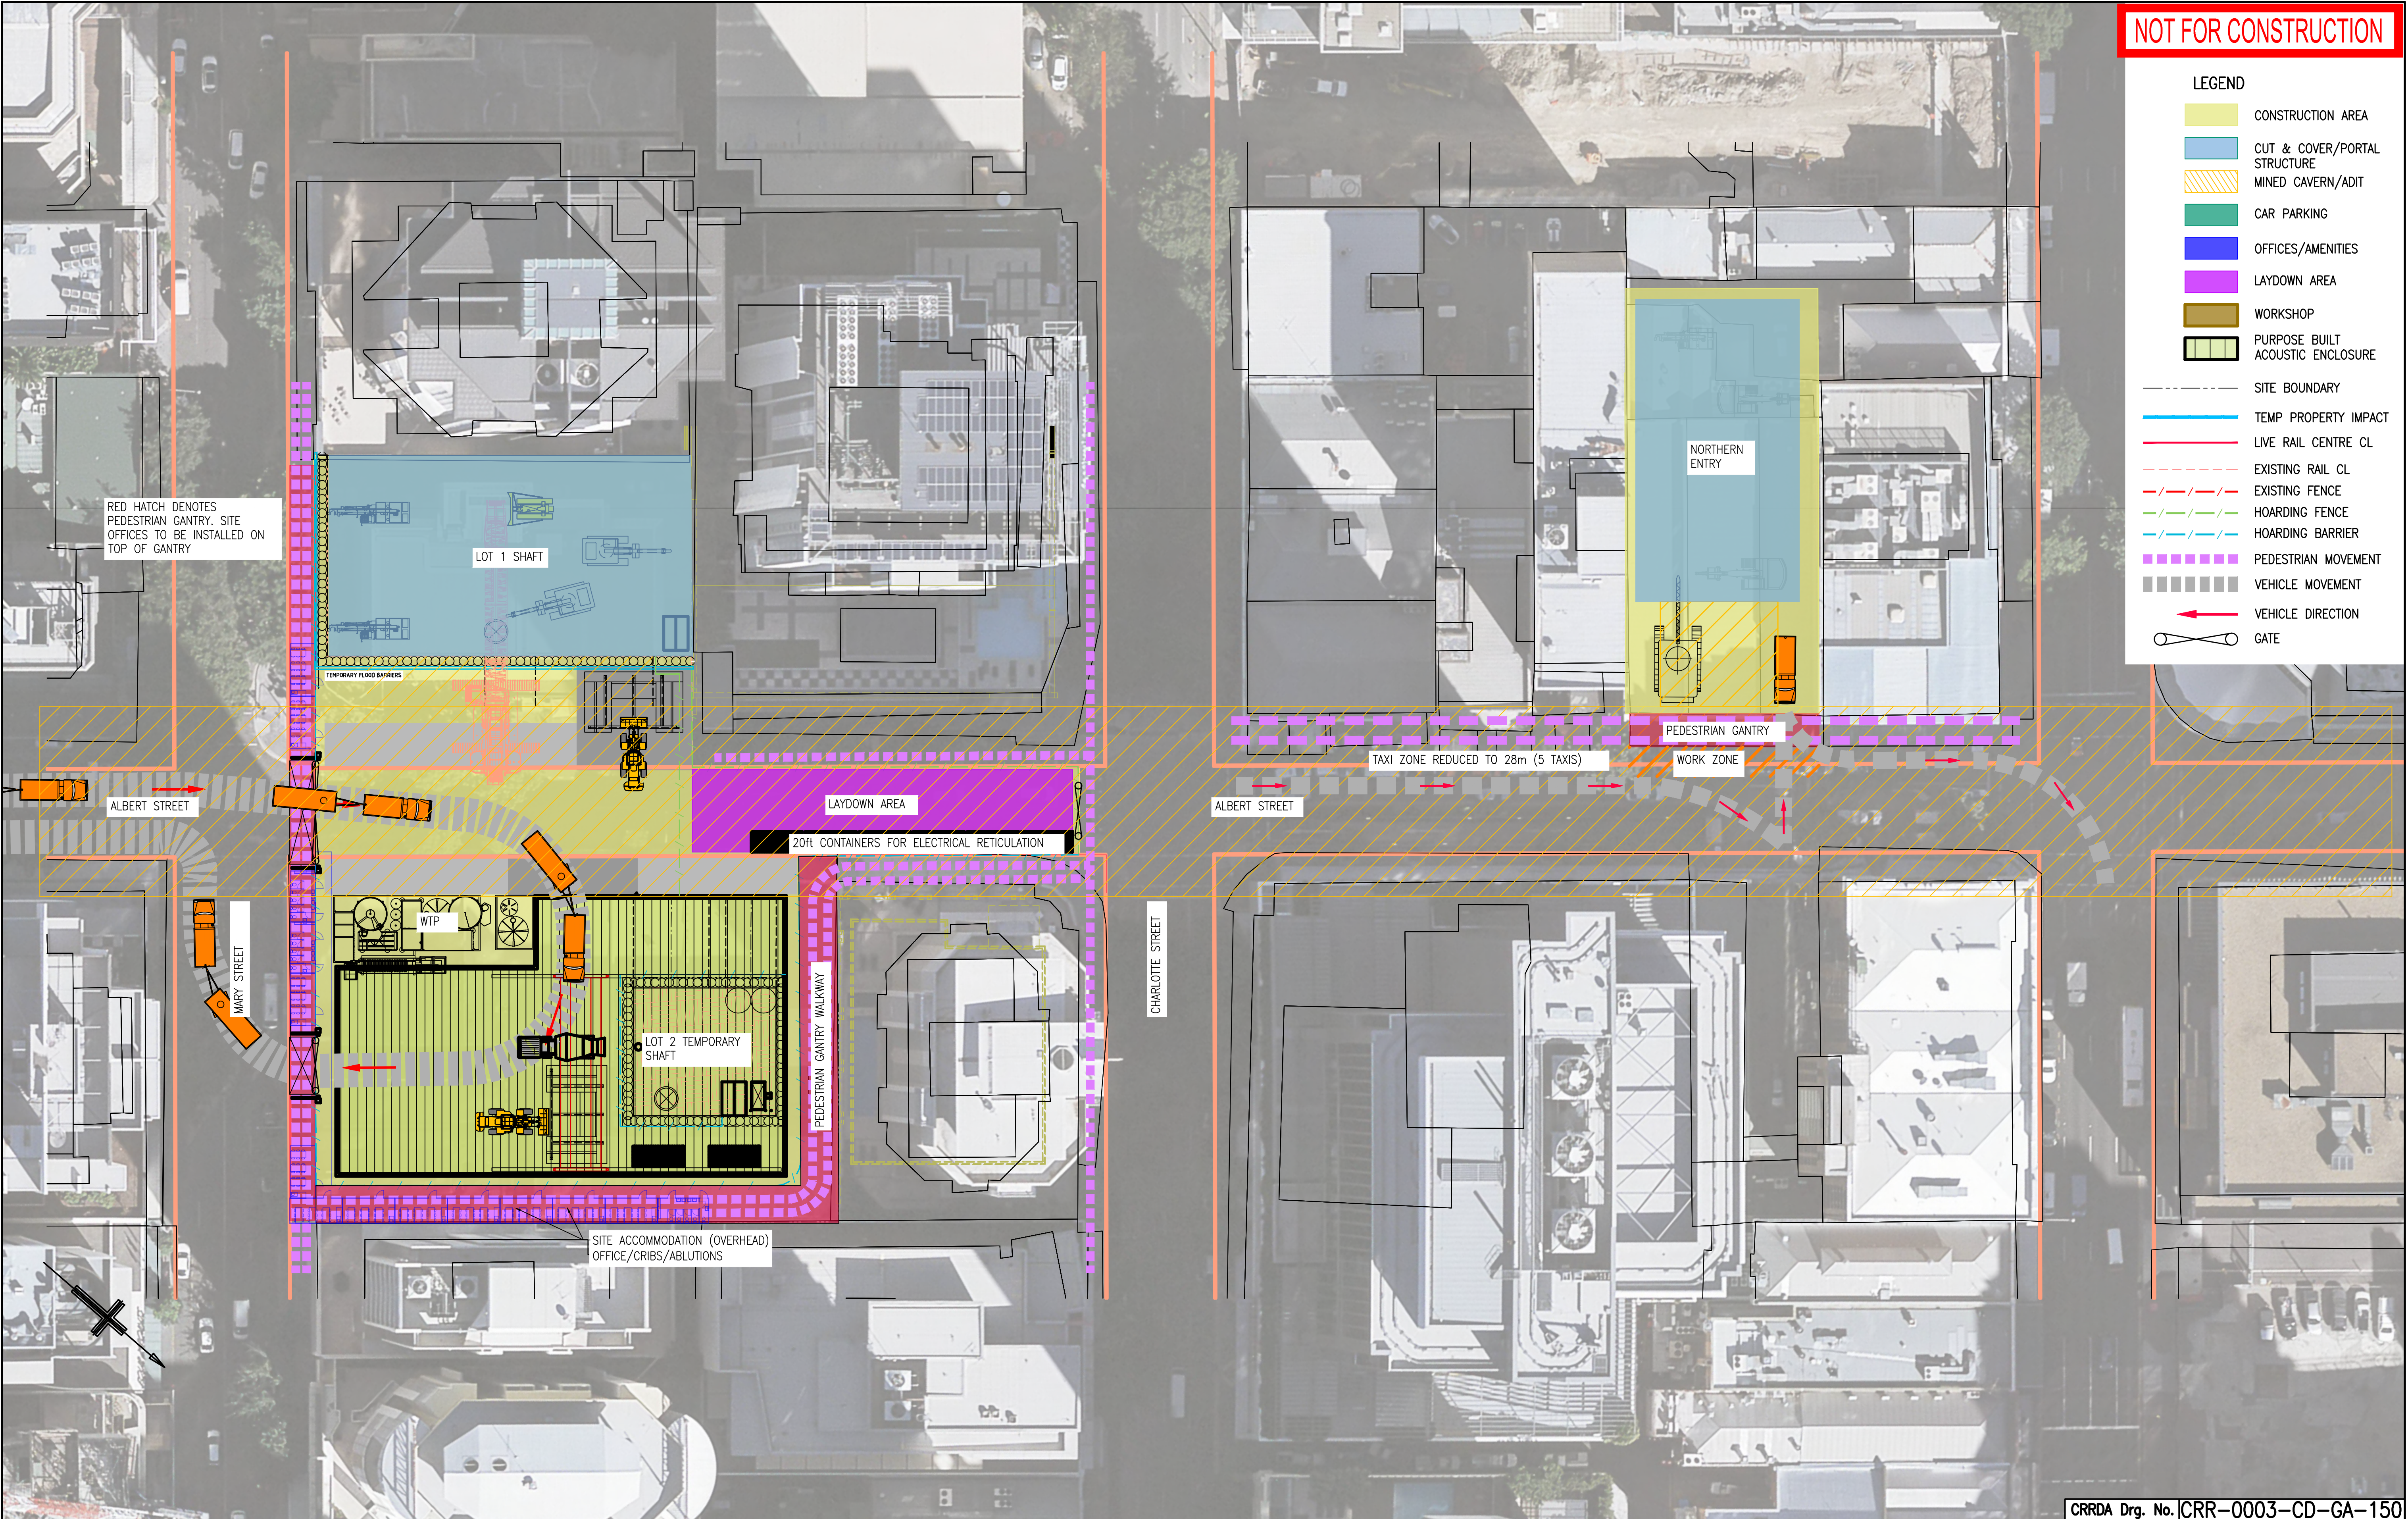

					Associated Job Nos	Survey Data		Scales	BRISBANE CITY					GENERAL CONSTRUCTION SITE PLANS ALBERT STREET STATION							
						Datum	BCSG02		CROSS RIVER RAIL												
									CHANGED PROJECT 7												
C	RFPC7 ISSUE		08.05.20			Auxiliary Drg Nos	Horiz. Grid			Dimensions shown in metres except where shown otherwise	Reference Points					Drawn	ENGINEERING CERTIFICATION (RPEQ)				
B	MINOR REVISIONS TO RFPC4 ISSUE		29.04.19		Height Origin			Preceding RP	Dist. to start of job (km)		From start to end of job	From end to Following RP	Following RP	ENG. AREA	NAME		SIGNATURE	NO.	DATE	Contract No.	
A	RFPC4 ISSUE		24.04.19		Survey Books														Drawing No.		C
Revisions/Descriptions														Designed					Series Number		of
CAD FILES																			MRR_Detail (02/14)		