


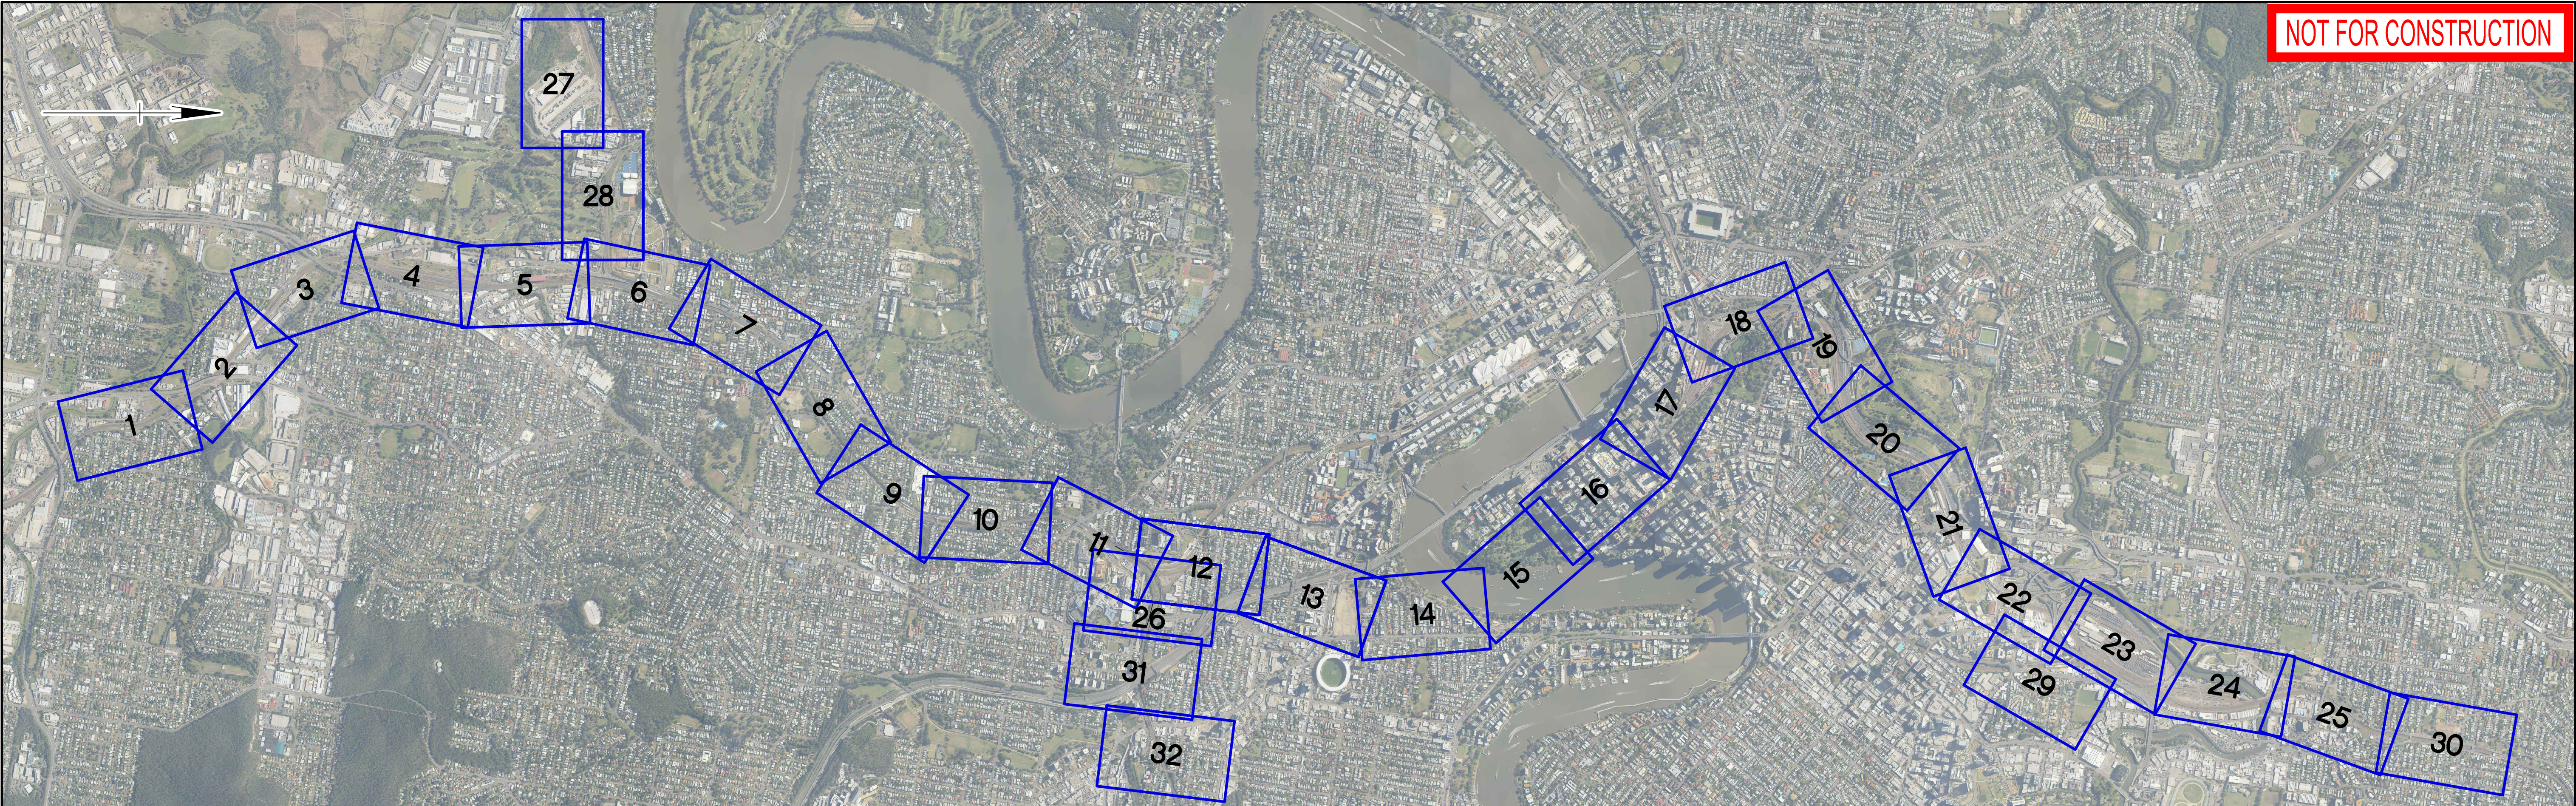

INDEX AND LOCALITY DRAWING INDEX

CRR-0003-AL-GA-100 DRAWING INDEX AND LOCALITY PLAN - SHEET 1
CRR-0003-AL-GA-101 DRAWING INDEX AND LOCALITY PLAN - SHEET 2

GENERAL ARRANGEMENT DRAWING INDEX

CRR-0003-AL-GA-201 GENERAL ARRANGEMENT SHEET 1
CRR-0003-AL-GA-202 GENERAL ARRANGEMENT SHEET 2
CRR-0003-AL-GA-203 GENERAL ARRANGEMENT SHEET 3
CRR-0003-AL-GA-204 GENERAL ARRANGEMENT SHEET 4
CRR-0003-AL-GA-205 GENERAL ARRANGEMENT SHEET 5
CRR-0003-AL-GA-206 GENERAL ARRANGEMENT SHEET 6
CRR-0003-AL-GA-207 GENERAL ARRANGEMENT SHEET 7
CRR-0003-AL-GA-208 GENERAL ARRANGEMENT SHEET 8
CRR-0003-AL-GA-209 GENERAL ARRANGEMENT SHEET 9
CRR-0003-AL-GA-210 GENERAL ARRANGEMENT SHEET 10
CRR-0003-AL-GA-211 GENERAL ARRANGEMENT SHEET 11
CRR-0003-AL-GA-212 GENERAL ARRANGEMENT SHEET 12
CRR-0003-AL-GA-213 GENERAL ARRANGEMENT SHEET 13
CRR-0003-AL-GA-214 GENERAL ARRANGEMENT SHEET 14
CRR-0003-AL-GA-215 GENERAL ARRANGEMENT SHEET 15
CRR-0003-AL-GA-216 GENERAL ARRANGEMENT SHEET 16
CRR-0003-AL-GA-217 GENERAL ARRANGEMENT SHEET 17
CRR-0003-AL-GA-218 GENERAL ARRANGEMENT SHEET 18
CRR-0003-AL-GA-219 GENERAL ARRANGEMENT SHEET 19
CRR-0003-AL-GA-220 GENERAL ARRANGEMENT SHEET 20
CRR-0003-AL-GA-221 GENERAL ARRANGEMENT SHEET 21
CRR-0003-AL-GA-222 GENERAL ARRANGEMENT SHEET 22
CRR-0003-AL-GA-223 GENERAL ARRANGEMENT SHEET 23
CRR-0003-AL-GA-224 GENERAL ARRANGEMENT SHEET 24
CRR-0003-AL-GA-225 GENERAL ARRANGEMENT SHEET 25
CRR-0003-AL-GA-226 GENERAL ARRANGEMENT SHEET 26
CRR-0003-AL-GA-227 GENERAL ARRANGEMENT SHEET 27
CRR-0003-AL-GA-228 GENERAL ARRANGEMENT SHEET 28
CRR-0003-AL-GA-229 GENERAL ARRANGEMENT SHEET 29
CRR-0003-AL-GA-230 GENERAL ARRANGEMENT SHEET 30
CRR-0003-AL-GA-231 GENERAL ARRANGEMENT SHEET 31
CRR-0003-AL-GA-232 GENERAL ARRANGEMENT SHEET 32

LONG SECTION DRAWING INDEX

CRR-0003-LS-GA-100 RAIL ALIGNMENT LONG SECTION DOWN CRR TRACK SHEET 1
CRR-0003-LS-GA-101 RAIL ALIGNMENT LONG SECTION DOWN CRR TRACK SHEET 2
CRR-0003-LS-GA-102 RAIL ALIGNMENT LONG SECTION DOWN CRR TRACK SHEET 3
CRR-0003-LS-GA-103 RAIL ALIGNMENT LONG SECTION DOWN CRR TRACK SHEET 4
CRR-0003-LS-GA-104 RAIL ALIGNMENT LONG SECTION DOWN CRR TRACK SHEET 5
CRR-0003-LS-GA-105 RAIL ALIGNMENT LONG SECTION DOWN CRR TRACK SHEET 6
CRR-0003-LS-GA-106 RAIL ALIGNMENT LONG SECTION DOWN CRR TRACK SHEET 7
CRR-0003-LS-GA-107 RAIL ALIGNMENT LONG SECTION DOWN CRR TRACK SHEET 8
CRR-0003-LS-GA-108 RAIL ALIGNMENT LONG SECTION DOWN CRR TRACK SHEET 9
CRR-0003-LS-GA-109 RAIL ALIGNMENT LONG SECTION DOWN CRR TRACK SHEET 10
CRR-0003-LS-GA-110 RAIL ALIGNMENT LONG SECTION DOWN CRR TRACK SHEET 11
CRR-0003-LS-GA-111 RAIL ALIGNMENT LONG SECTION DOWN CRR TRACK SHEET 12
CRR-0003-LS-GA-112 RAIL ALIGNMENT LONG SECTION DOWN CRR TRACK SHEET 13
CRR-0003-LS-GA-113 RAIL ALIGNMENT LONG SECTION DOWN CRR TRACK SHEET 14
CRR-0003-LS-GA-150 RAIL ALIGNMENT LONG SECTION UP CRR TRACK SHEET 1
CRR-0003-LS-GA-151 RAIL ALIGNMENT LONG SECTION UP CRR TRACK SHEET 2
CRR-0003-LS-GA-152 RAIL ALIGNMENT LONG SECTION UP CRR TRACK SHEET 3
CRR-0003-LS-GA-153 RAIL ALIGNMENT LONG SECTION UP CRR TRACK SHEET 4
CRR-0003-LS-GA-154 RAIL ALIGNMENT LONG SECTION UP CRR TRACK SHEET 5
CRR-0003-LS-GA-155 RAIL ALIGNMENT LONG SECTION UP CRR TRACK SHEET 6
CRR-0003-LS-GA-156 RAIL ALIGNMENT LONG SECTION UP CRR TRACK SHEET 7
CRR-0003-LS-GA-157 RAIL ALIGNMENT LONG SECTION UP CRR TRACK SHEET 8
CRR-0003-LS-GA-158 RAIL ALIGNMENT LONG SECTION UP CRR TRACK SHEET 9
CRR-0003-LS-GA-159 RAIL ALIGNMENT LONG SECTION UP CRR TRACK SHEET 10
CRR-0003-LS-GA-160 RAIL ALIGNMENT LONG SECTION UP CRR TRACK SHEET 11
CRR-0003-LS-GA-161 RAIL ALIGNMENT LONG SECTION UP CRR TRACK SHEET 12
CRR-0003-LS-GA-162 RAIL ALIGNMENT LONG SECTION UP CRR TRACK SHEET 13
CRR-0003-LS-GA-163 RAIL ALIGNMENT LONG SECTION UP CRR TRACK SHEET 14

STATION DRAWING INDEX

CRR-0003-DUT-GA-101 DUTTON PARK STATION SITE PLAN
CRR-0003-BOG-GA-101 BOGGO ROAD STATION SITE PLAN
CRR-0003-BOG-GA-102 BOGGO ROAD STATION PLATFORM PLAN
CRR-0003-BOG-GA-103 BOGGO ROAD STATION SECTIONS
CRR-0003-WOL-GA-101 WOOLLOONGABBA STATION SITE PLAN
CRR-0003-WOL-GA-102 WOOLLOONGABBA STATION PLATFORM PLAN
CRR-0003-WOL-GA-103 WOOLLOONGABBA STATION SECTIONS
CRR-0003-ALB-GA-101 ALBERT ST STATION SITE PLAN
CRR-0003-ALB-GA-102 ALBERT ST STATION PLATFORM PLAN
CRR-0003-ALB-GA-103 ALBERT ST STATION SECTIONS
CRR-0003-ROM-GA-101 ROMA ST STATION SITE PLAN
CRR-0003-ROM-GA-102 ROMA ST STATION PLATFORM PLAN
CRR-0003-ROM-GA-103 ROMA ST STATION SECTIONS
CRR-0003-EXH-GA-101 EXHIBITION STATION SITE PLAN

										CRRDA Drg. No. CRR-0003-AL-GA-100																	
						Associated Job Nos		Survey Data		Scales		BRISBANE CITY					DRAWING INDEX AND LOCALITY PLAN SHEET 1										
						Datum		BCSG02				CROSS RIVER RAIL															
						Auxiliary Drg Nos		Horiz. Grid				CHANGED PROJECT 7															
D RFPC7 ISSUE				08.05.20				Height Origin				Reference Points					Drawn		ENGINEERING CERTIFICATION (RPEQ)					Job No.			
C REVISED TO SUIT PUBLIC CONSULTATION COMMENTS				17.06.19								Preceding RP							Dist. to start of job (km)		From start to end of job		From end to Following RP		Following RP		Contract No.
B MINOR REVISIONS TO RFPC4 ISSUE				29.04.19						Dimensions shown in metres except where shown otherwise		Designed											Drawing No.		D		
A RFPC4 ISSUE				24.04.19				Survey Books																	Series Number		of
Revisions/Descriptions		Certification		Date		Microfiled						Through Chainage from														MRR_Detail (02/14)	
CAD FILES																											