


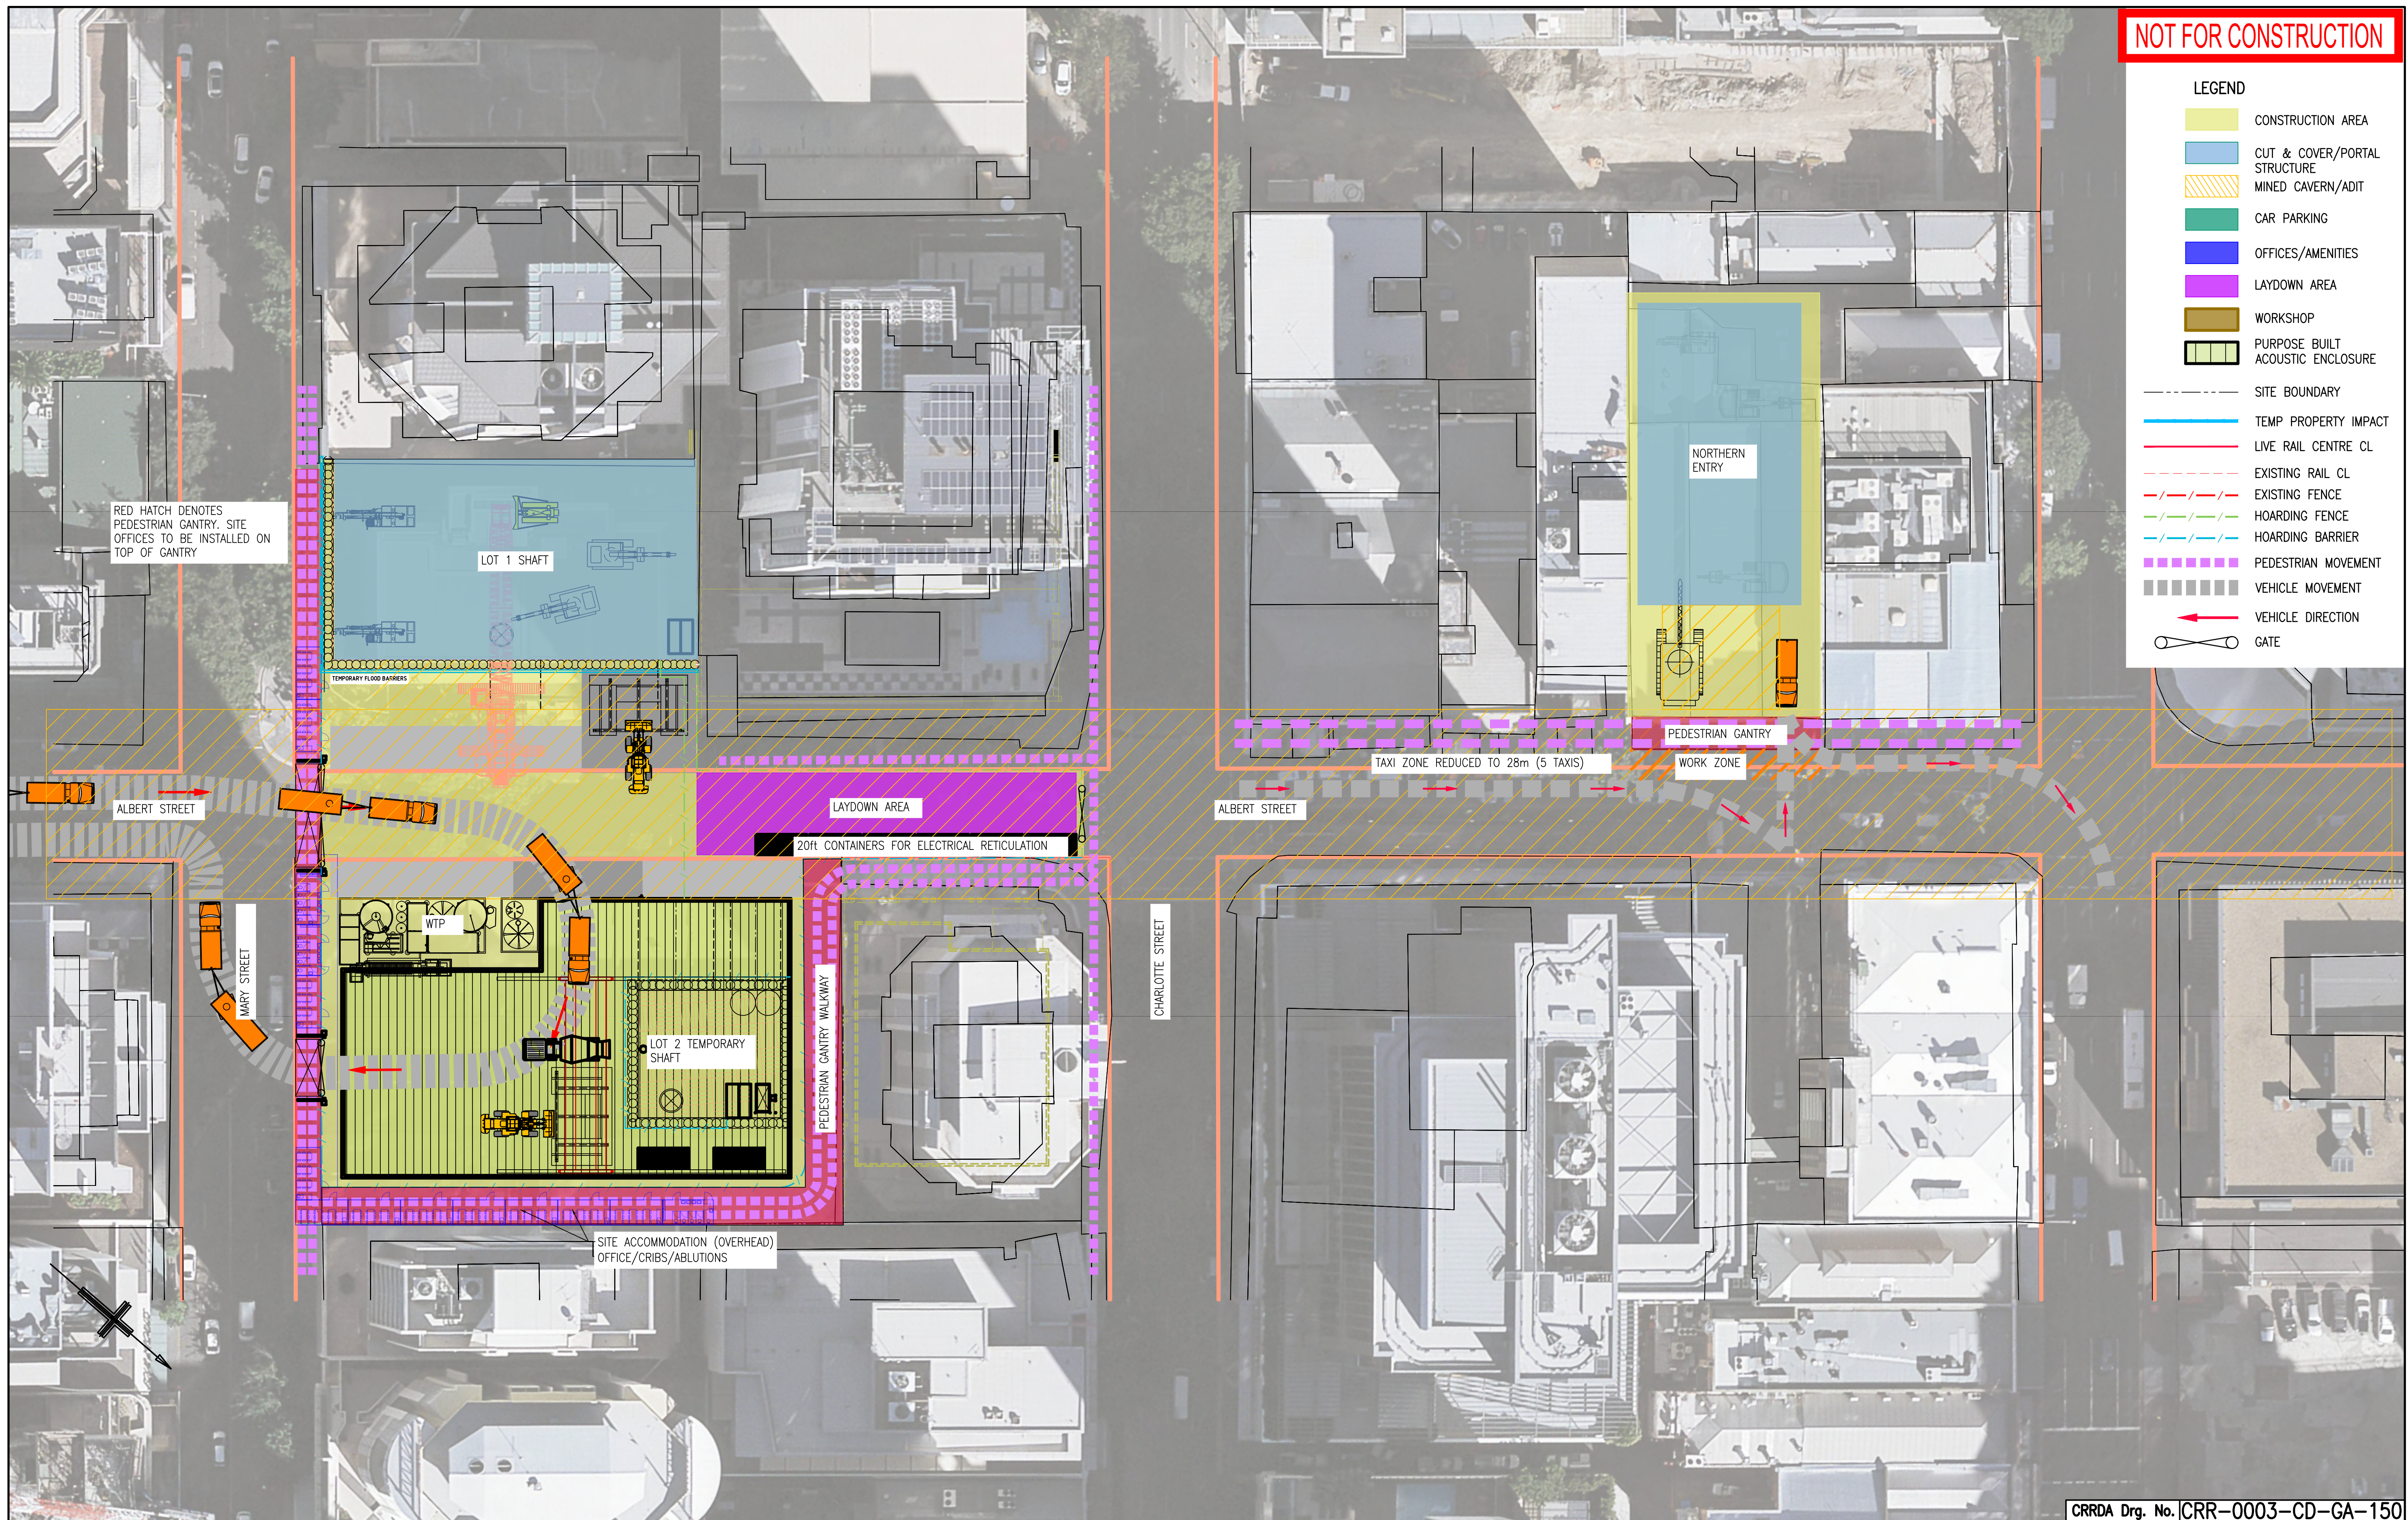

				Associated Job Nos	Survey Data		Scales	BRISBANE CITY					GENERAL CONSTRUCTION SITE PLANS ALBERT STREET STATION	
E	RFPC9 ISSUE		30.10.20			Datum		BCSG02	CROSS RIVER RAIL	
D	RFPC8 ISSUE		24.07.20		Auxiliary Drg Nos	Horiz. Grid			CHANGED PROJECT 9	
C	RFPC7 ISSUE		08.05.20			Height Origin			Reference Points	
B	MINOR REVISIONS TO RFPC4 ISSUE		29.04.19						Preceding RP	Dist. to start of job (km)	From start to end of job	From end to Following RP	Following RP	
A	RFPC4 ISSUE		24.04.19		Survey Books		Dimensions shown in metres except where shown otherwise					Drawn					ENGINEERING CERTIFICATION (RPEQ)					Job No.	
Revisions/Descriptions					Certification		Date	Microfilmed						Designed					ENG. AREA					NAME					SIGNATURE					NO.					DATE					Contract. No.																								
CAD FILES																													Drawing No.										E																													
																													Through Chainage from																									Series Number					of					MRR_Detail (02/14)				