


NOT FOR
CONSTRUCTION

8 February 2017

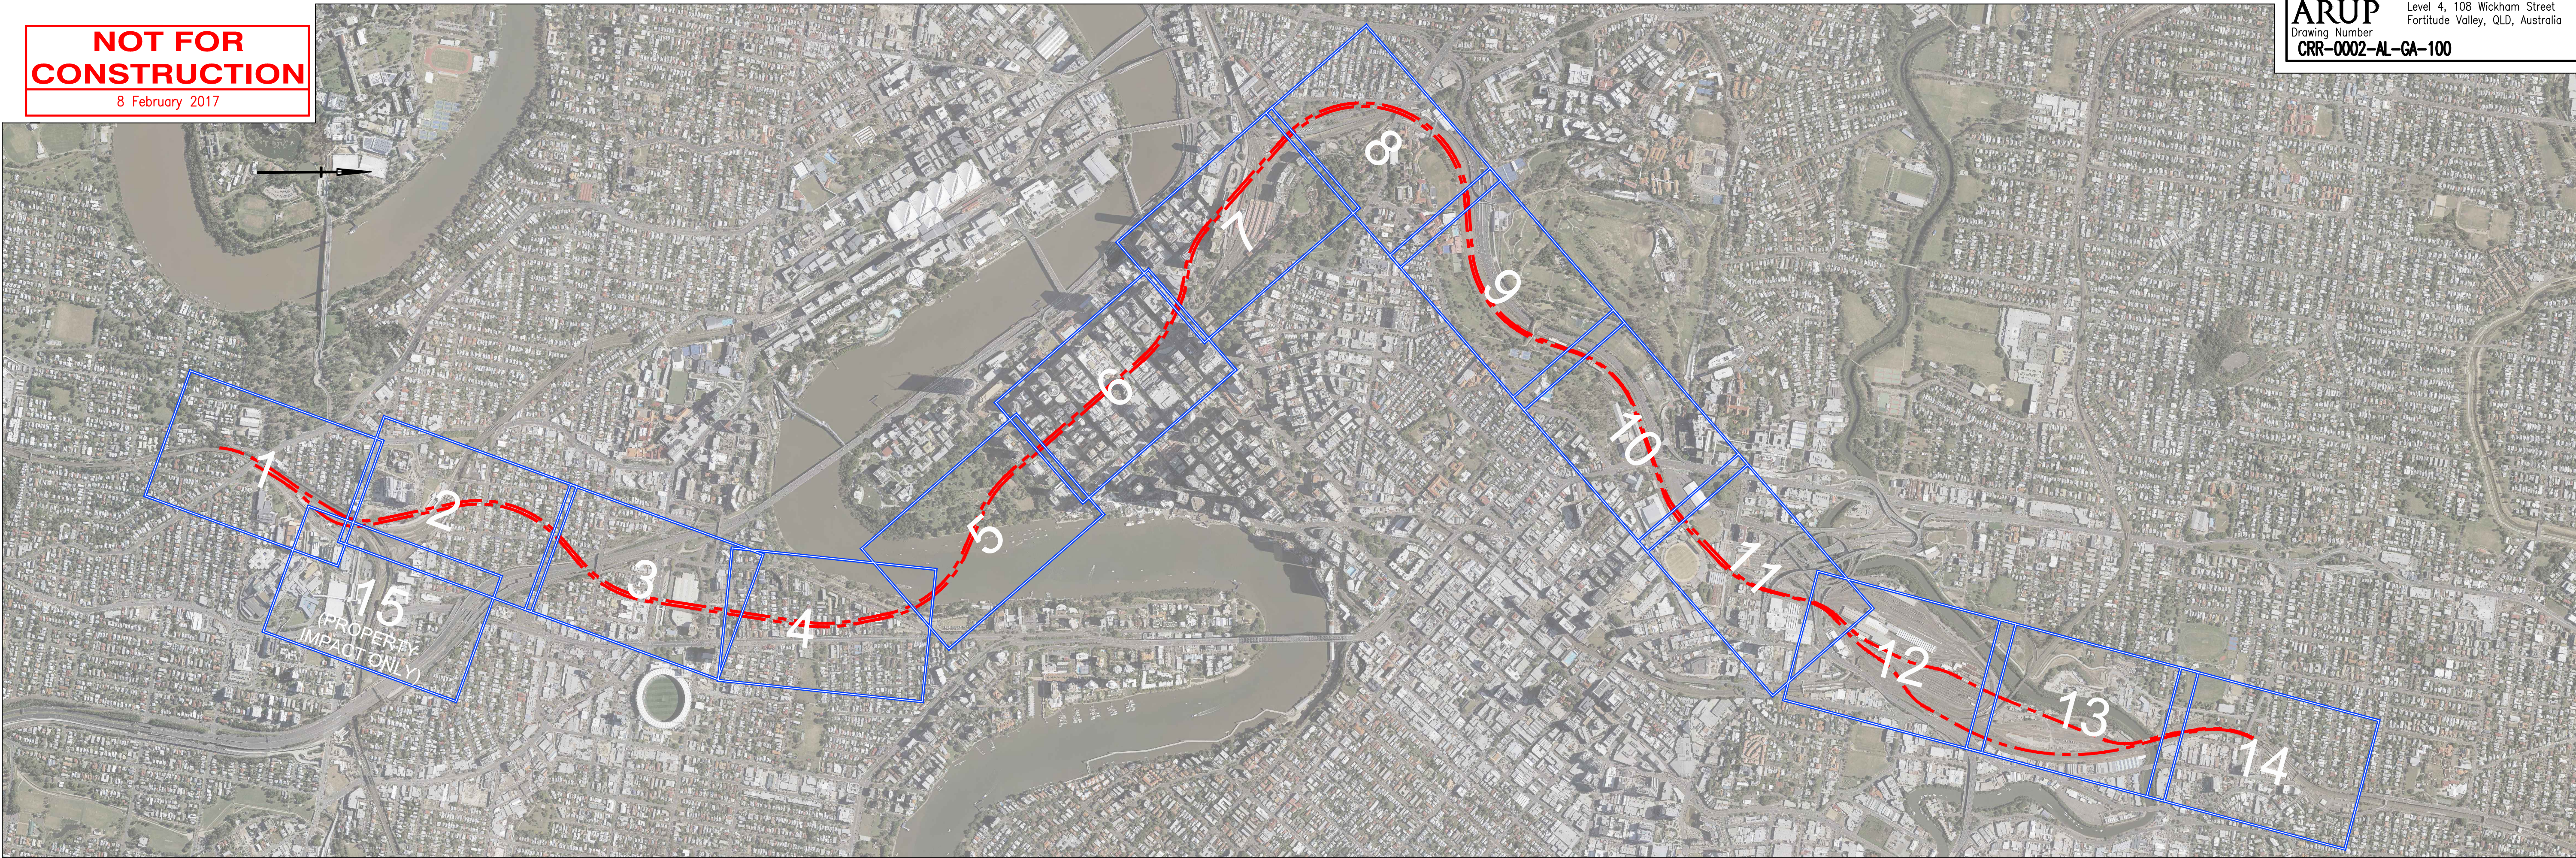

GENERAL ARRANGEMENT DRAWING INDEX

- CRR-0002-AL-GA-100 GENERAL ARRANGEMENT DRAWING INDEX AND LOCALITY PLAN
CRR-0002-AL-GA-101 GENERAL ARRANGEMENT SHEET 1
CRR-0002-AL-GA-102 GENERAL ARRANGEMENT SHEET 2
CRR-0002-AL-GA-103 GENERAL ARRANGEMENT SHEET 3
CRR-0002-AL-GA-104 GENERAL ARRANGEMENT SHEET 4
CRR-0002-AL-GA-105 GENERAL ARRANGEMENT SHEET 5
CRR-0002-AL-GA-106 GENERAL ARRANGEMENT SHEET 6
CRR-0002-AL-GA-107 GENERAL ARRANGEMENT SHEET 7
CRR-0002-AL-GA-108 GENERAL ARRANGEMENT SHEET 8
CRR-0002-AL-GA-109 GENERAL ARRANGEMENT SHEET 9
CRR-0002-AL-GA-110 GENERAL ARRANGEMENT SHEET 10
CRR-0002-AL-GA-111 GENERAL ARRANGEMENT SHEET 11
CRR-0002-AL-GA-112 GENERAL ARRANGEMENT SHEET 12
CRR-0002-AL-GA-113 GENERAL ARRANGEMENT SHEET 13
CRR-0002-AL-GA-114 GENERAL ARRANGEMENT SHEET 14
CRR-0002-LS-GA-151 RAIL ALIGNMENT LONG SECTION DOWN CRR TRACK SHEET 1
CRR-0002-LS-GA-152 RAIL ALIGNMENT LONG SECTION DOWN CRR TRACK SHEET 2
CRR-0002-LS-GA-153 RAIL ALIGNMENT LONG SECTION DOWN CRR TRACK SHEET 3
CRR-0002-LS-GA-154 RAIL ALIGNMENT LONG SECTION DOWN CRR TRACK SHEET 4
CRR-0002-LS-GA-155 RAIL ALIGNMENT LONG SECTION DOWN CRR TRACK SHEET 5
CRR-0002-LS-GA-156 RAIL ALIGNMENT LONG SECTION DOWN CRR TRACK SHEET 6
CRR-0002-LS-GA-157 RAIL ALIGNMENT LONG SECTION DOWN CRR TRACK SHEET 7
CRR-0002-LS-GA-161 RAIL ALIGNMENT LONG SECTION UP CRR TRACK SHEET 1
CRR-0002-LS-GA-162 RAIL ALIGNMENT LONG SECTION UP CRR TRACK SHEET 2
CRR-0002-LS-GA-163 RAIL ALIGNMENT LONG SECTION UP CRR TRACK SHEET 3
CRR-0002-LS-GA-164 RAIL ALIGNMENT LONG SECTION UP CRR TRACK SHEET 4
CRR-0002-LS-GA-165 RAIL ALIGNMENT LONG SECTION UP CRR TRACK SHEET 5
CRR-0002-LS-GA-166 RAIL ALIGNMENT LONG SECTION UP CRR TRACK SHEET 6
CRR-0002-LS-GA-167 RAIL ALIGNMENT LONG SECTION UP CRR TRACK SHEET 7
CRR-0002-LS-GA-171 RAIL ALIGNMENT LONG SECTION DOWN EXHIBITION TRACK SHEET 1

TUNNEL AND STATION DRAWING INDEX

- CRR-0002-TUN-GA-211 TUNNEL WORKS BORED TUNNEL TYPICAL SECTION
CRR-0002-TUN-GA-212 TUNNEL WORKS CROSS PASSAGE TYPICAL SECTION
CRR-0002-TUN-GA-213 TUNNEL WORKS SINGLE TRACK MINED TUNNEL - PRIMARY SUPPORT TYPE 1 & 2
CRR-0002-TUN-GA-214 TUNNEL WORKS SINGLE TRACK MINED TUNNEL - SECONDARY LINING PRIMARY SUPPORT TYPE 1 & 2
CRR-0002-TUN-GA-216 TUNNEL WORKS STATION CAVERN - PRIMARY SUPPORT TYPE 1 & 2
CRR-0002-TUN-GA-217 TUNNEL WORKS STATION CAVERN - SECONDARY SUPPORT TYPE 1
CRR-0002-TUN-GA-218 TUNNEL WORKS OVERSIZED STATION CAVERN - PRIMARY SUPPORT TYPE 1 & 2
CRR-0002-TUN-GA-219 TUNNEL WORKS OVERSIZED STATION CAVERN - SECONDARY SUPPORT TYPE 1 & 2
CRR-0002-PTL-GA-201 TUNNEL WORKS SOUTHERN PORTAL GENERAL ARRANGEMENT
CRR-0002-PTL-GA-202 TUNNEL WORKS SOUTHERN PORTAL TYPICAL SECTIONS
CRR-0002-PTL-GA-203 TUNNEL WORKS SOUTHERN PORTAL TYPICAL DETAILED SECTIONS
CRR-0002-PTL-GA-204 TUNNEL WORKS NORTHERN PORTAL GENERAL ARRANGEMENT
CRR-0002-PTL-GA-205 TUNNEL WORKS NORTHERN PORTAL TYPICAL SECTIONS
CRR-0002-PTL-GA-206 TUNNEL WORKS NORTHERN PORTAL TYPICAL DETAILED SECTIONS
CRR-0002-BR-GA-301 MAYNE RAIL YARD - UNDERPASS - GENERAL ARRANGEMENT
CRR-0002-BR-GA-302 MAYNE RAIL YARD - UNDERPASS - TYPICAL SECTIONS
CRR-0002-DUT-GA-301 DUTTON PARK STATION SITE PLAN
CRR-0002-DUT-GA-302 DUTTON PARK STATION STREET PLAN
CRR-0002-BGO-GA-301 BOGGO ROAD STATION SITE PLAN
CRR-0002-BGO-GA-302 BOGGO ROAD STATION STREET PLAN
CRR-0002-BGO-GA-303 BOGGO ROAD STATION CONCOURSE AND PLATFORM PLAN
CRR-0002-BGO-GA-304 BOGGO ROAD STATION SECTIONS
CRR-0002-BGO-GA-305 BOGGO ROAD STATION PEDESTRIAN UNDERPASS GENERAL ARRANGEMENT
CRR-0002-BGO-GA-306 BOGGO ROAD STATION PEDESTRIAN UNDERPASS TYPICAL CROSS SECTIONS
CRR-0002-WOO-GA-301 WOOLLOONGABBA STATION SITE PLAN
CRR-0002-WOO-GA-302 WOOLLOONGABBA STATION STREET PLAN
CRR-0002-WOO-GA-303 WOOLLOONGABBA STATION CONCOURSE & PLATFORM PLANS
CRR-0002-WOO-GA-304 WOOLLOONGABBA STATION SECTIONS
CRR-0002-ALB-GA-301 ALBERT STREET STATION SITE PLAN
CRR-0002-ALB-GA-302 ALBERT STREET STATION STREET PLAN
CRR-0002-ALB-GA-303 ALBERT STREET STATION CONCOURSE PLANS
CRR-0002-ALB-GA-304 ALBERT STREET STATION PLATFORM PLANS
CRR-0002-ALB-GA-305 ALBERT STREET STATION SECTIONS
CRR-0002-RMA-GA-301 ROMA STREET STATION SITE PLAN
CRR-0002-RMA-GA-302 ROMA STREET STATION STREET PLAN
CRR-0002-RMA-GA-303 ROMA STREET STATION CONCOURSE & PLATFORM PLANS
CRR-0002-RMA-GA-304 ROMA STREET STATION SECTIONS


- CRR-0002-EXH-GA-301 EXHIBITION STATION SITE PLAN
CRR-0002-EXH-GA-302 EXHIBITION STATION STREET PLAN
CRR-0002-EXH-GA-303 EXHIBITION STATION SECTIONS
CRR-0002-EXH-GA-304 EXHIBITION STATION BRIDGE STRUCTURE CROSS SECTIONS
CRR-0002-EXH-GA-305 EXHIBITION STATION BRIDGE STRUCTURE LONG SECTION - DOWN CRR
CRR-0002-EXH-GA-306 EXHIBITION STATION BRIDGE STRUCTURE LONG SECTION - DOWN EXHIBITION

PROPERTY IMPACT - DRAWING INDEX

- CRR-0002-RP-GA-101 PROPERTY IMPACT PLANS SHEET 1
CRR-0002-RP-GA-102 PROPERTY IMPACT PLANS SHEET 2
CRR-0002-RP-GA-103 PROPERTY IMPACT PLANS SHEET 3
CRR-0002-RP-GA-104 PROPERTY IMPACT PLANS SHEET 4
CRR-0002-RP-GA-105 PROPERTY IMPACT PLANS SHEET 5
CRR-0002-RP-GA-106 PROPERTY IMPACT PLANS SHEET 6
CRR-0002-RP-GA-107 PROPERTY IMPACT PLANS SHEET 7
CRR-0002-RP-GA-108 PROPERTY IMPACT PLANS SHEET 8
CRR-0002-RP-GA-109 PROPERTY IMPACT PLANS SHEET 9
CRR-0002-RP-GA-110 PROPERTY IMPACT PLANS SHEET 10
CRR-0002-RP-GA-111 PROPERTY IMPACT PLANS SHEET 11
CRR-0002-RP-GA-112 PROPERTY IMPACT PLANS SHEET 12
CRR-0002-RP-GA-113 PROPERTY IMPACT PLANS SHEET 13
CRR-0002-RP-GA-114 PROPERTY IMPACT PLANS SHEET 14
CRR-0002-RP-GA-115 PROPERTY IMPACT PLANS SHEET 15
CRR-0002-TUN-GA-220 TUNNEL WORKS - TYPICAL VOLUMETRIC REQUIREMENTS

CONSTRUCTION WORKSITE - DRAWING INDEX

- CRR-0002-CD-RP-101 CONSTRUCTION SITE PLANS SOUTHERN PORTAL
CRR-0002-CD-RP-102 CONSTRUCTION SITE PLANS BOGGO ROAD STATION
CRR-0002-CD-RP-103 CONSTRUCTION SITE PLANS WOOLLOONGABBA STATION
CRR-0002-CD-RP-104 CONSTRUCTION SITE PLANS ALBERT STREET STATION
CRR-0002-CD-RP-105 CONSTRUCTION SITE PLANS ROMA STREET STATION
CRR-0002-CD-RP-106 CONSTRUCTION SITE PLANS NORTHERN PORTAL SHEET 1
CRR-0002-CD-RP-107 CONSTRUCTION SITE PLANS NORTHERN PORTAL SHEET 2
CRR-0002-CD-RP-108 CONSTRUCTION SITE PLANS EXHIBITION STATION
CRR-0002-CD-RP-109 CONSTRUCTION SITE PLANS MAYNE YARD SHEET 1
CRR-0002-CD-RP-110 CONSTRUCTION SITE PLANS MAYNE YARD SHEET 2

						Associated Job Nos	Survey Data		Scales NOT TO SCALE	BRISBANE CITY					GENERAL ARRANGEMENT DRAWING INDEX & LOCALITY PLAN						Queensland Government	
							Datum	GDA94		CROSS RIVER RAIL												
					Auxiliary Drg Nos	Horiz. Grid	REFERENCE DESIGN (CHANGED PROJECT)															
C	MINOR REVISION			08/02/17		Height Origin	Reference Points					Drawn SG	ENGINEERING CERTIFICATION (RPEQ)					Job No.				
B	MINOR REVISION			02/11/16			Preceding RP	Dist. to start of job (km)		From start to end of job	From end to Following RP		Following RP	ENG. AREA	NAME	SIGNATURE	NO.	DATE	Contract. No.			
A	ISSUE FOR RFPC			14/10/16			Survey Books	Dimensions shown in except where shown otherwise					Designed JD	CIVIL	J. DONOHUE		7835	14/10/16	Drawing No.		C	
Revisions/Descriptions		Certification	Date	Microfiled														Series Number		of		
CAD FILES		C:\projectwise\bne_projects\stephen.grigg2\dms97294\CRR-0002-AL-GA-100.dwg								Through Chainage from										MRR_Detail (06/13)		