



| | | | |
|------------------------|--|---------------|------------|
| | | | |
| | | | |
| MINOR REVISION | | 08/02/17 | |
| MINOR REVISION | | 02/11/16 | |
| ISSUE FOR RFPC | | 14/10/16 | |
| Revisions/Descriptions | | Certification | Date |
| FILES | C:\projectwise\bone_projects\stephen.grigg2\dms97294\CR-0002-CD-RP-104.dwg | | Microfiled |

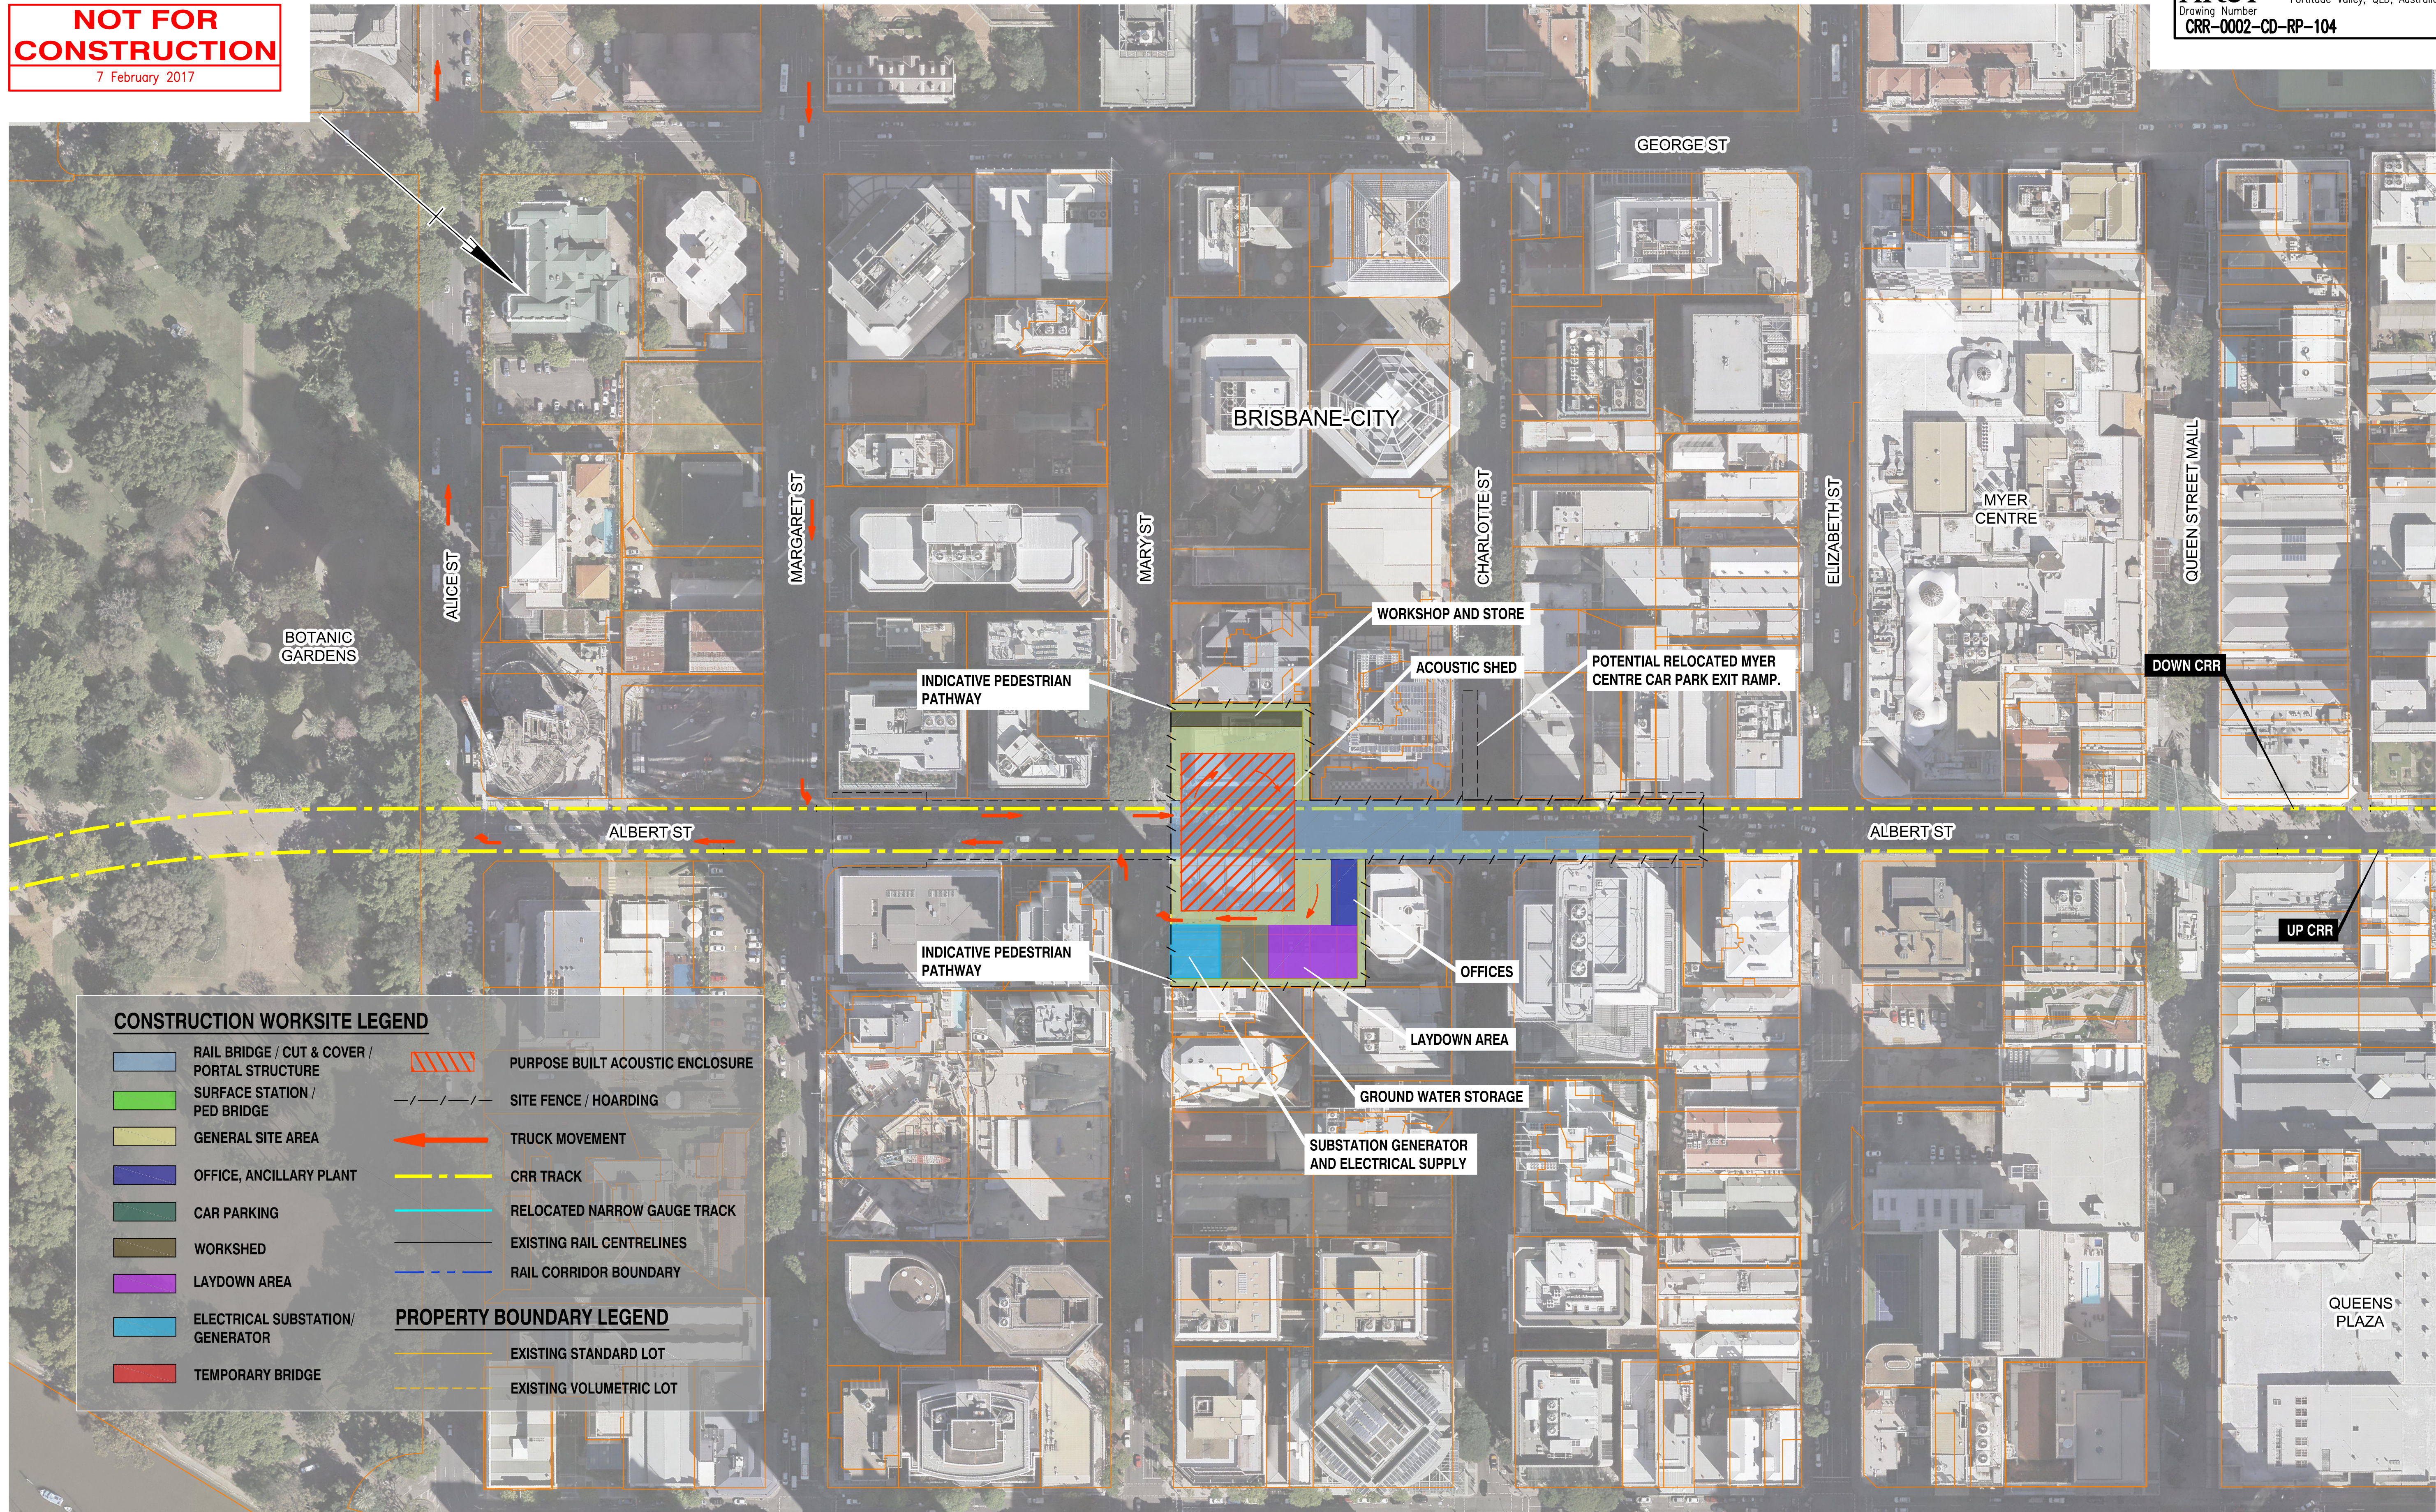

| | | | | | | | | | | | | | | |
|--------------------|---------------|-------|---|-----------------------|--|--|--|----------------------------------|--|----|--|--|--------------|--|
| Associated Job Nos | Survey Data | | <div>Scale</div> <div>A1 / A3 0 10 20 30 40m</div> <div>1:1000 / 1:2000</div> | BRISBANE CITY | | | | | CONSTRUCTION SITE PLANS ALBERT STREET STATION | | | | |  <div>Queensland Government</div> |
| | Datum | GDA94 | | CROSS RIVER RAIL | | | | | | | | | | |
| Auxiliary Drg Nos | Horiz. Grid | | REFERENCE DESIGN (CHANGED PROJECT) | | | | | ENGINEERING CERTIFICATION (RPEQ) | | | | | Job No. | |
| | Height Origin | | Reference Points | | | | | | | | | | Contract No. | |
| | Survey Books | | Dimensions shown in except where shown otherwise | | | | | Drawing No. | | C | | | | |
| | | | | Through Chainage from | | | | | Series Number | of | | | | |
| | | | | | | | | MRR_Detail (06/13) | | | | | | |