



# E


Concept design drawings

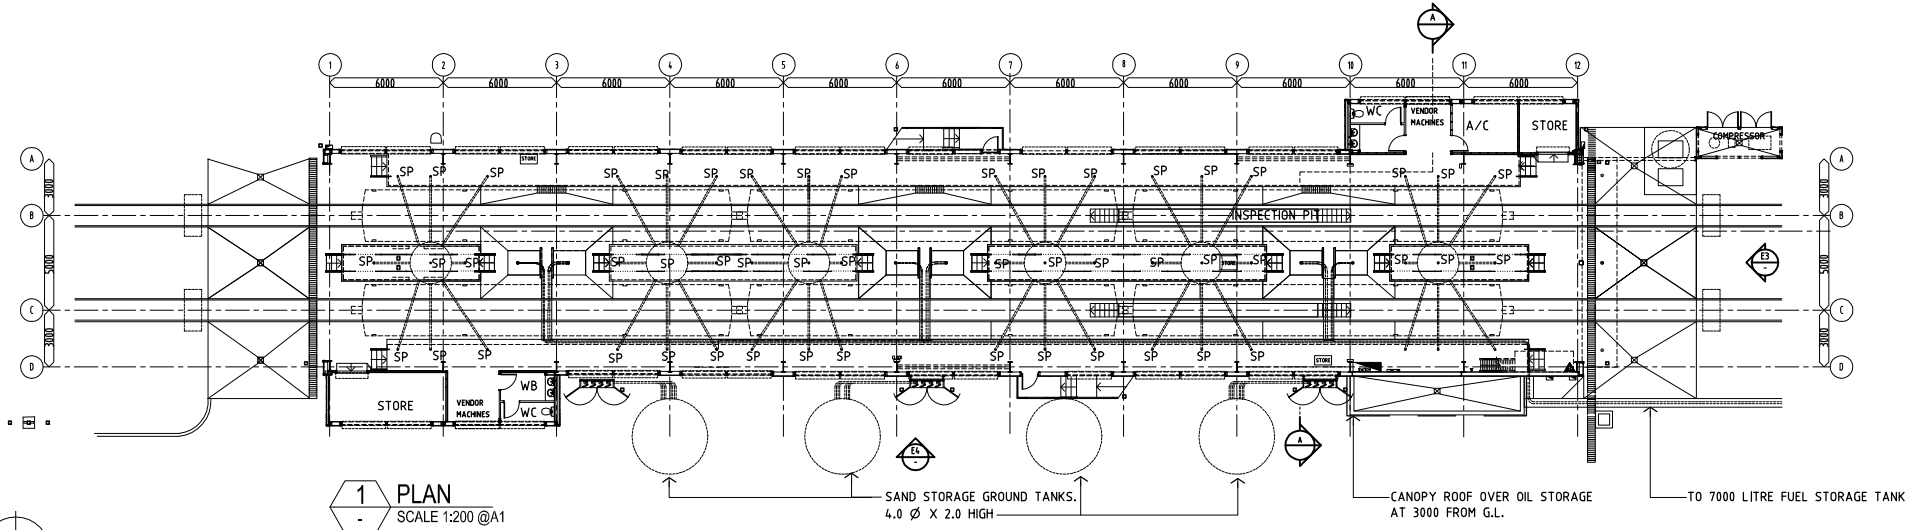


**1 PLAN**  
SCALE 1:200 @A1

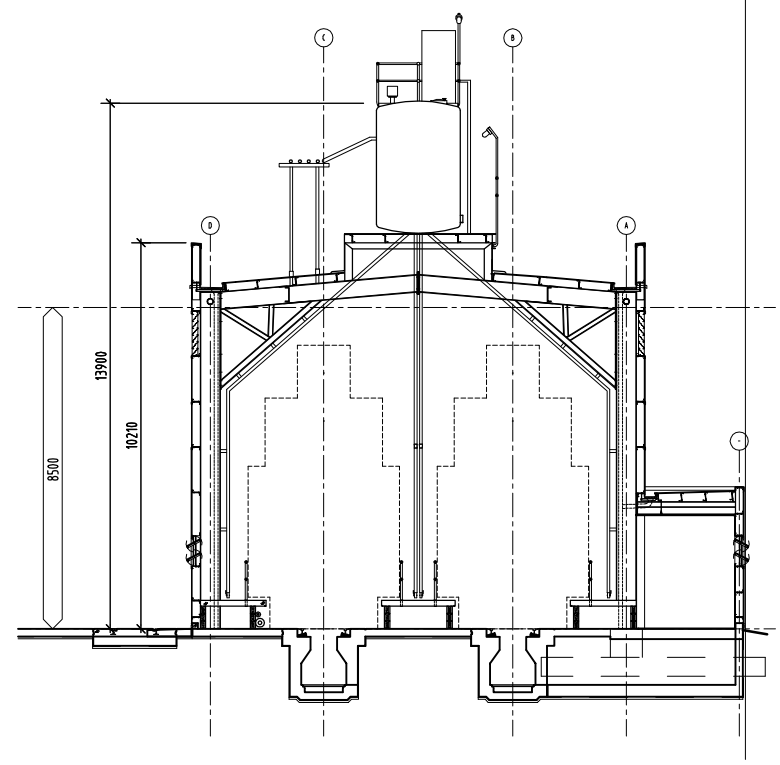

**2 SECTION AA**  
GENERAL  
SCALE 1:100

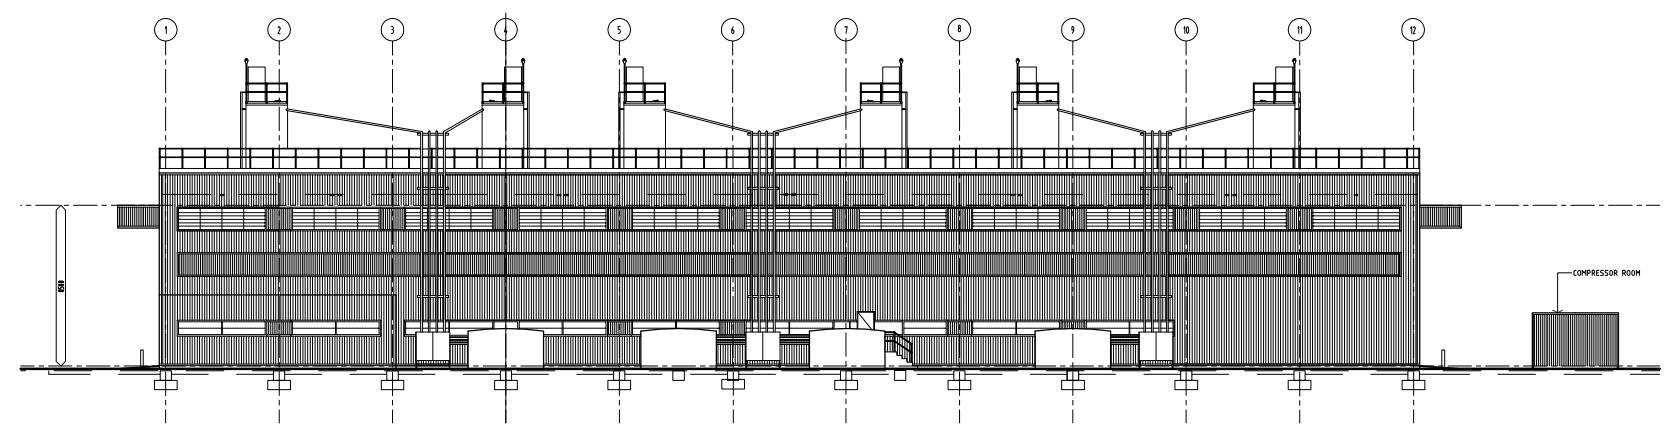


**4 ELEVATION**  
SOUTH ELEVATION  
SCALE 1:200 @A1

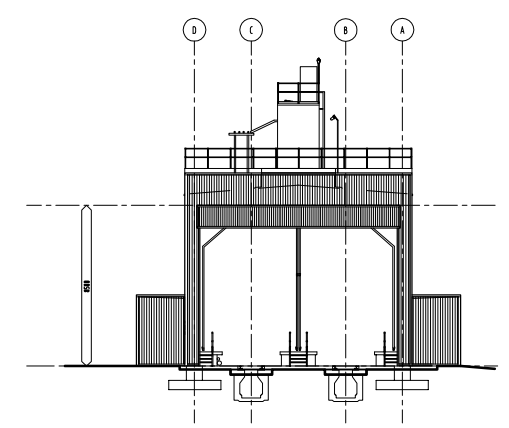


**3 ELEVATION**  
EAST ELEVATION  
SCALE 1:200

(PRELIMINARY)


FILE No	© QUEENSLAND RAIL, CIVIL ENGINEERING		ALTERATIONS		DESIGNED	REVIEWED		QUEENSLAND RAIL - ARCHITECTURAL SERVICES RAILWAY WORK SHOP REDEVELOPMENT JILALAN NEW PROVISIONING SHED
	DRAWING NUMBER	COPYRIGHT PROTECTS THIS PUBLICATION. EXCEPT FOR PURPOSES PERMITTED BY THE COPYRIGHT ACT, REPRODUCTION BY WHATEVER MEANS IS PROHIBITED WITHOUT THE PRIOR WRITTEN PERMISSION OF QR. ENQUIRIES SHOULD BE ADDRESSED TO MANAGER CIVIL ENGINEERING, QR, GPO BOX 1429, BRISBANE 4001.			CHECKED			
ISSUE	SCALES SHOWN ARE FOR AN A1 SIZE ORIGINAL DRAWING				DRAWN	MANAGER CIVIL ENGINEERING DATE	ISSUE	
					CHECKED		SK_01	
					PASSED		A	






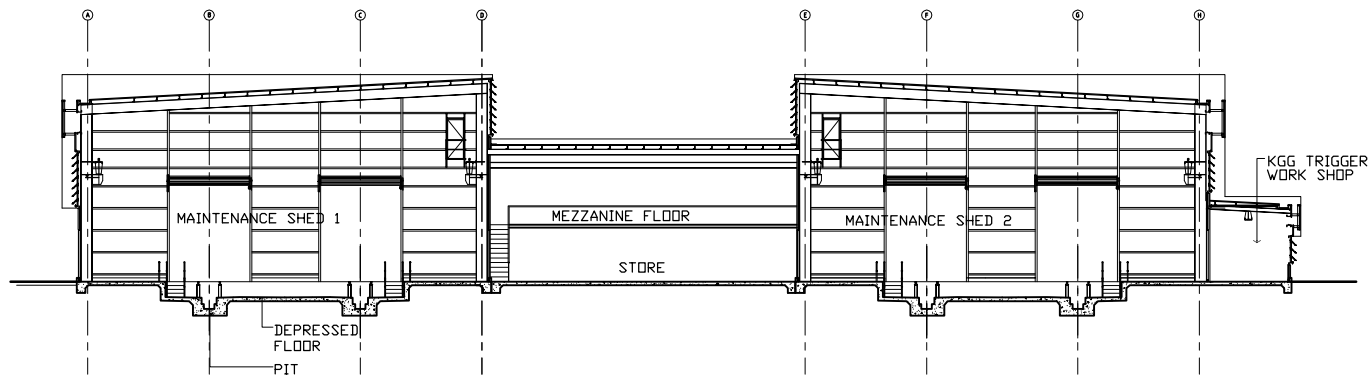


3 SECTIONAL ELEVATION BB  
- SOUTH ELEVATION  
SCALE 1:200

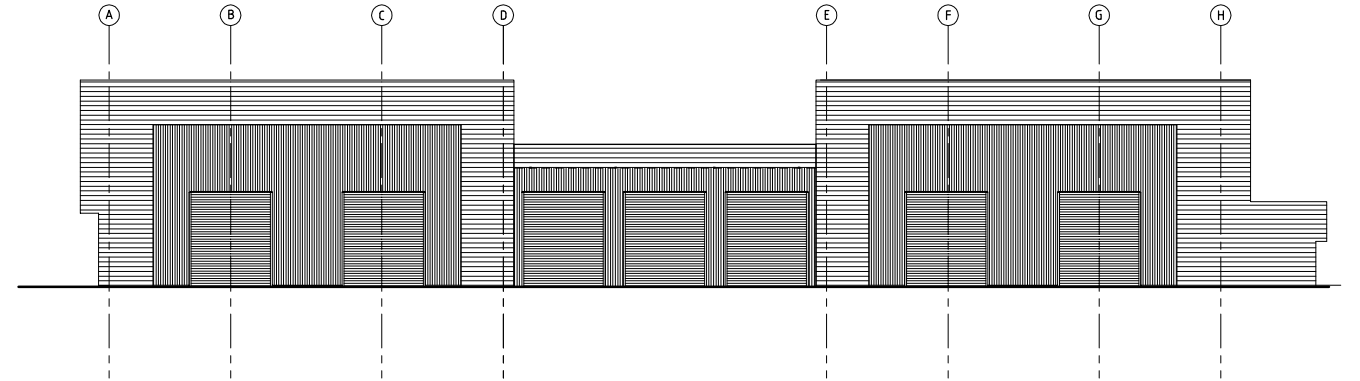

2 ELEVATION  
- NORTH ELEVATION  
SCALE 1:200

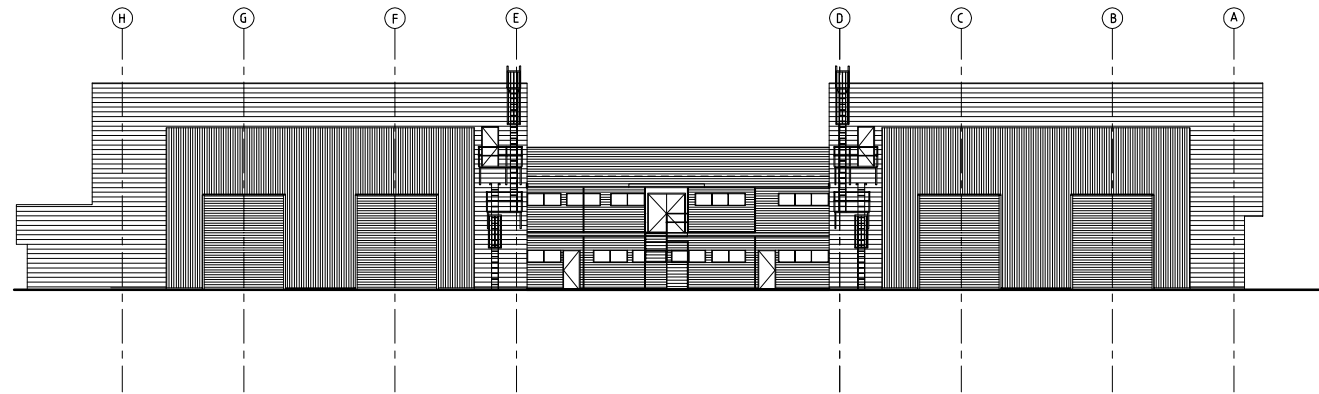

3 SECTIONAL ELEVATION BB  
- SOUTH ELEVATION  
SCALE 1:200

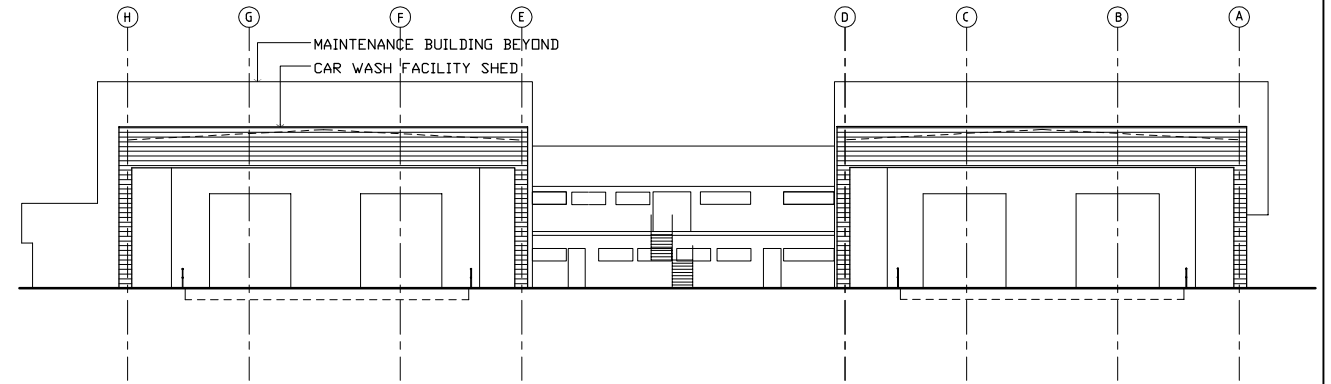

4 ELEVATION  
- SOUTH ELEVATION  
SCALE 1:200

(PRELIMINARY)

FILE NO	© QUEENSLAND RAIL, CIVIL ENGINEERING
DRAWING NUMBER	COPYRIGHT PROTECTS THIS PUBLICATION. EXCEPT FOR PURPOSES PERMITTED BY THE COPYRIGHT ACT, REPRODUCTION BY WHATEVER MEANS IS PROHIBITED WITHOUT THE PRIOR WRITTEN PERMISSION OF QR. ENQUIRIES SHOULD BE ADDRESSED TO MANAGER CIVIL ENGINEERING, QR, GPO BOX 1429, BRISBANE 4001.
ISSUE	SCALES SHOWN ARE FOR AN A1 SIZE ORIGINAL DRAWING

ALTERATIONS		DESIGNED	CHECKED	DRAWN	CHECKED	PASSED

Project Services  
Queensland Government  
Department of Public Works

PRINCIPAL ARCHITECT RPED NUMBER DATE

REVIEWED	
ISSUE AUTHORISED	
MANAGER CIVIL ENGINEERING	DATE



QUEENSLAND RAIL - ARCHITECTURAL SERVICES

QUEENSLAND RAIL  
RAILWAY WORKSHOP REDEVELOPMENT  
JILALAN  
NEW WAGON MAINTENANCE BUILDING

DRAWING NUMBER  
ISSUE

