


# Appendix A

---

Site Plan

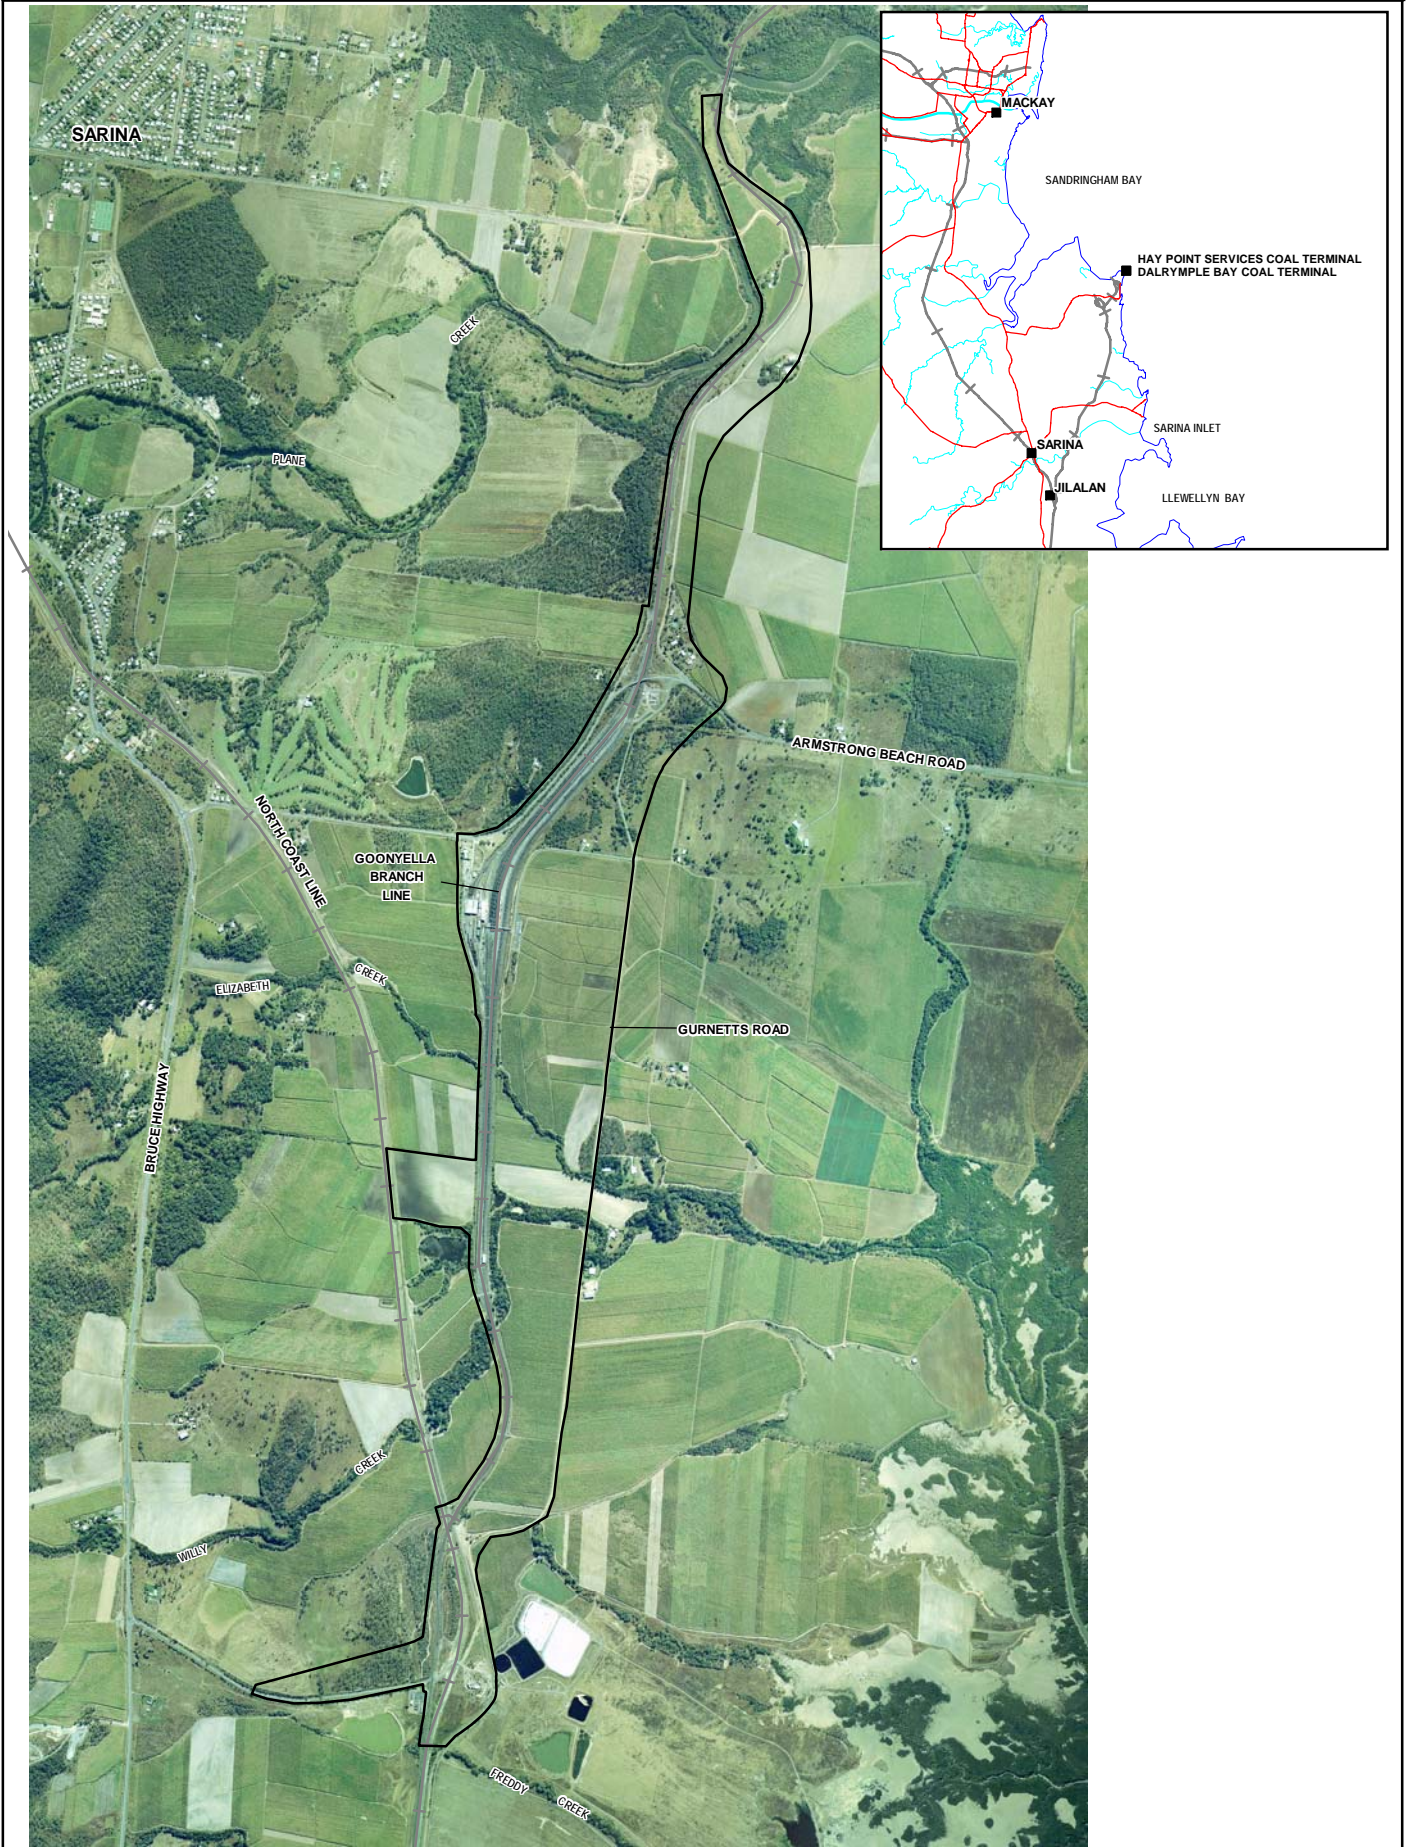


 
V:\Projects\Old\_Rail\H0001\GIS\Workspaces\Jilalan\_125.wor By: SLG Date: 21/11/07 Version 1



0 1000 (m)

Scale 1:20 000 (m) (@ A3 size)

### LEGEND

-  Rail
-  Project Area

LOCALITY PLAN

APPENDIX A