


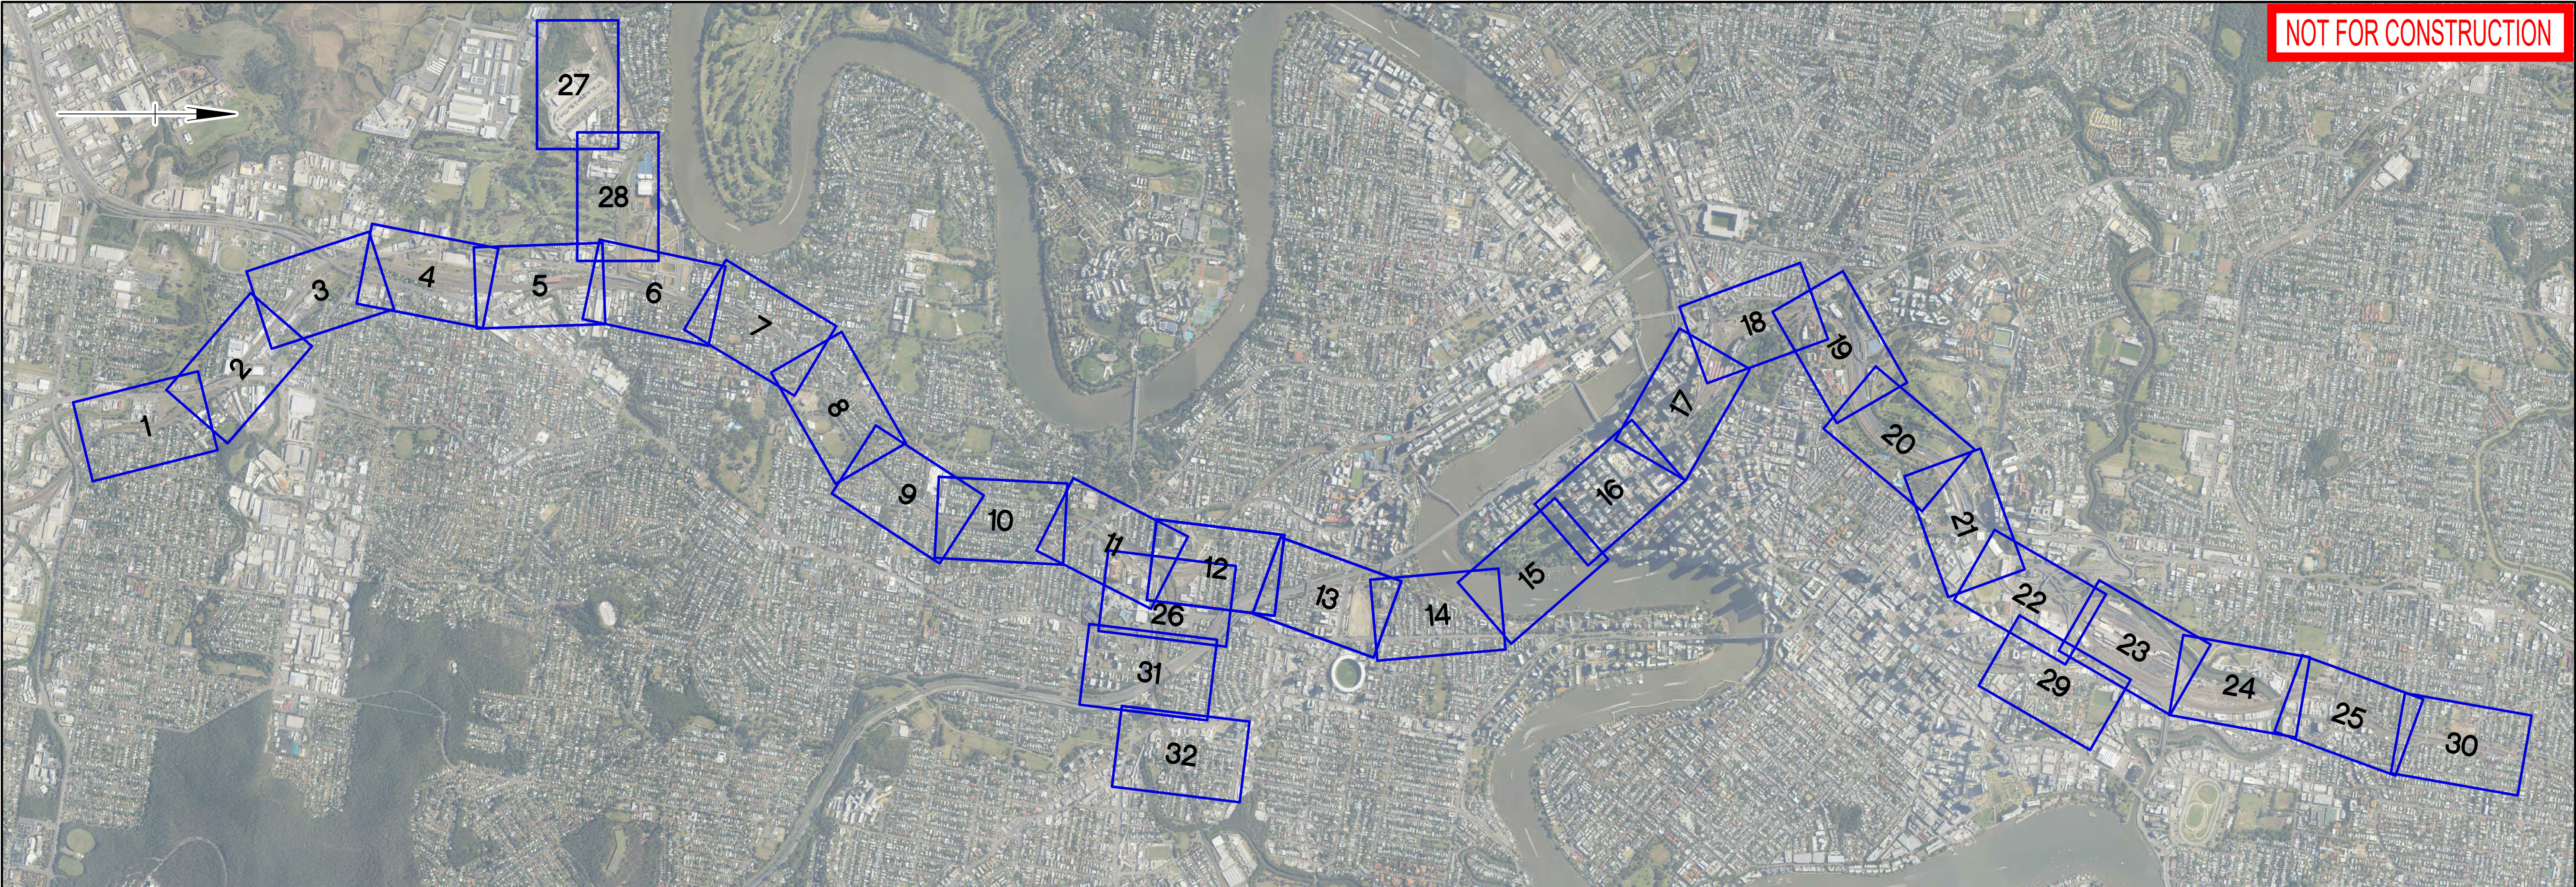

TUNNEL AND PORTAL DRAWING INDEX

CRR-0003-POR-GA-101	SOUTH PORTAL CUT AND COVER SECTION SHEET 1
CRR-0003-POR-GA-102	SOUTH PORTAL CUT AND COVER SECTION SHEET 2
CRR-0003-POR-GA-103	SOUTH PORTAL CUT AND COVER SECTION SUMP DETAILS
CRR-0003-TUN-GA-101	TUNNEL SPACE PROOFING TBM TUNNEL - CURVED TRACK
CRR-0003-TUN-GA-102	TUNNEL SPACE PROOFING CROSS PASSAGE
CRR-0003-TUN-GA-110	TUNNEL MINED TUNNEL SUPPORT TYPES
CRR-0003-TUN-GA-111	TUNNEL MINED TUNNEL C-LINE SETOUT SHEET 1
CRR-0003-TUN-GA-112	TUNNEL MINED TUNNEL C-LINE SETOUT SHEET 2
CRR-0003-TUN-GA-120	BOGGO ROAD STATION AND PRECINT STATION CAVERN C-LINE SETOUT - LOWERED CAVERN
CRR-0003-TUN-GA-121	BOGGO ROAD STATION AND PRECINT STATION CAVERN LOWERED CAVERN SUPPORT TYPE
CRR-0003-TUN-GA-122	WOOLLOONGABBA STATION AND PRECINT STATION CAVERN C-LINE SETOUT - STANDARD CAVERN
CRR-0003-TUN-GA-123	WOOLLOONGABBA STATION AND PRECINT STATION CAVERN SUPPORT TYPES
CRR-0003-TUN-GA-124	ALBERT ST STATION AND PRECINT STATION CAVERN SUPPORT TYPE - STANDARD CAVERN - ASC1
CRR-0003-TUN-GA-125	ALBERT ST STATION AND PRECINT STATION CAVERN SUPPORT TYPE - RAISED CAVERN - ARC1
CRR-0003-TUN-GA-126	ROMA ST STATION AND PRECINT STATION CAVERN SUPPORT TYPE - STANDARD CAVERN - RSC1 - SHEET 1
CRR-0003-TUN-GA-127	ROMA ST STATION AND PRECINT STATION CAVERN SUPPORT TYPE - STANDARD CAVERN - RSC1 - SHEET 2
CRR-0003-TUN-GA-128	ROMA ST STATION AND PRECINT STATION CAVERN C-LINE SETOUT - STANDARD CAVERN - RSC1
CRR-0003-POR-GA-110	NORTH PORTAL TYPICAL SECTIONS SHEET 1
CRR-0003-POR-GA-111	NORTH PORTAL TYPICAL SECTIONS SHEET 2
CRR-0003-POR-GA-112	NORTH PORTAL TYPICAL SECTIONS SHEET 3
CRR-0003-POR-GA-113	NORTH PORTAL TYPICAL SECTIONS SHEET 4
CRR-0003-POR-GA-114	NORTH PORTAL TYPICAL SECTIONS SHEET 5
CRR-0003-POR-GA-115	NORTH PORTAL TYPICAL SECTIONS SHEET 6
CRR-0003-POR-GA-116	NORTH PORTAL TYPICAL SECTIONS SHEET 7

PROPERTY IMPACT - DRAWING INDEX

CRR-0003-RP-GA-101	PROPERTY IMPACT PLANS SHEET 1
CRR-0003-RP-GA-102	PROPERTY IMPACT PLANS SHEET 2
CRR-0003-RP-GA-103	PROPERTY IMPACT PLANS SHEET 3
CRR-0003-RP-GA-104	PROPERTY IMPACT PLANS SHEET 4
CRR-0003-RP-GA-105	PROPERTY IMPACT PLANS SHEET 5
CRR-0003-RP-GA-106	PROPERTY IMPACT PLANS SHEET 6
CRR-0003-RP-GA-107	PROPERTY IMPACT PLANS SHEET 7
CRR-0003-RP-GA-108	PROPERTY IMPACT PLANS SHEET 8
CRR-0003-RP-GA-109	PROPERTY IMPACT PLANS SHEET 9
CRR-0003-RP-GA-110	PROPERTY IMPACT PLANS SHEET 10
CRR-0003-RP-GA-111	PROPERTY IMPACT PLANS SHEET 11
CRR-0003-RP-GA-112	PROPERTY IMPACT PLANS SHEET 12
CRR-0003-RP-GA-113	PROPERTY IMPACT PLANS SHEET 13
CRR-0003-RP-GA-114	PROPERTY IMPACT PLANS SHEET 14
CRR-0003-RP-GA-115	PROPERTY IMPACT PLANS SHEET 15
CRR-0003-RP-GA-116	PROPERTY IMPACT PLANS SHEET 16
CRR-0003-RP-GA-117	PROPERTY IMPACT PLANS SHEET 17
CRR-0003-RP-GA-118	PROPERTY IMPACT PLANS SHEET 18
CRR-0003-RP-GA-119	PROPERTY IMPACT PLANS SHEET 19
CRR-0003-RP-GA-120	PROPERTY IMPACT PLANS SHEET 20
CRR-0003-RP-GA-121	PROPERTY IMPACT PLANS SHEET 21
CRR-0003-RP-GA-122	PROPERTY IMPACT PLANS SHEET 22
CRR-0003-RP-GA-123	PROPERTY IMPACT PLANS SHEET 23
CRR-0003-RP-GA-124	PROPERTY IMPACT PLANS SHEET 24
CRR-0003-RP-GA-125	PROPERTY IMPACT PLANS SHEET 25
CRR-0003-RP-GA-126	PROPERTY IMPACT PLANS SHEET 26
CRR-0003-RP-GA-127	PROPERTY IMPACT PLANS SHEET 27
CRR-0003-RP-GA-128	PROPERTY IMPACT PLANS SHEET 28
CRR-0003-RP-GA-129	PROPERTY IMPACT PLANS SHEET 29
CRR-0003-RP-GA-130	PROPERTY IMPACT PLANS SHEET 30
CRR-0003-RP-GA-131	PROPERTY IMPACT PLANS SHEET 31
CRR-0003-RP-GA-132	PROPERTY IMPACT PLANS SHEET 32

GENERAL CONSTRUCTION SITE PLANS - DRAWING INDEX

CRR-0003-CD-GA-101	GENERAL CONSTRUCTION SITE PLANS SALISBURY STATION
CRR-0003-CD-GA-105	GENERAL CONSTRUCTION SITE PLANS ROCKLEA STATION
CRR-0003-CD-GA-110	GENERAL CONSTRUCTION SITE PLANS MOOROOKA STATION
CRR-0003-CD-GA-120	GENERAL CONSTRUCTION SITE PLANS YEERONGPILLY STATION
CRR-0003-CD-GA-125	GENERAL CONSTRUCTION SITE PLANS FAIRFIELD STATION
CRR-0003-CD-GA-130	GENERAL CONSTRUCTION SITE PLANS YERONGA STATION
CRR-0003-CD-GA-135	GENERAL CONSTRUCTION SITE PLANS SOUTHERN PORTAL
CRR-0003-CD-GA-140	GENERAL CONSTRUCTION SITE PLANS BOGGO ROAD STATION
CRR-0003-CD-GA-145	GENERAL CONSTRUCTION SITE PLANS WOOLLOONGABBA STATION
CRR-0003-CD-GA-150	GENERAL CONSTRUCTION SITE PLANS ALBERT STREET STATION
CRR-0003-CD-GA-155	GENERAL CONSTRUCTION SITE PLANS ROMA STREET STATION
CRR-0003-CD-GA-160	GENERAL CONSTRUCTION SITE PLANS NORTHERN PORTAL SHEET 1
CRR-0003-CD-GA-165	GENERAL CONSTRUCTION SITE PLANS MAIN SITE OFFICE
CRR-0003-CD-GA-170	GENERAL CONSTRUCTION SITE PLANS EXHIBITION STATION
CRR-0003-CD-GA-175	GENERAL CONSTRUCTION SITE PLANS MAYNE YARD - SHEET 1
CRR-0003-CD-GA-176	GENERAL CONSTRUCTION SITE PLANS MAYNE YARD - SHEET 2

CRRDA Drg. No. CRR-0003-AL-GA-101																							
					Associated Job Nos	Survey Data		Scales	BRISBANE CITY					DRAWING INDEX AND LOCALITY PLAN SHEET 2									
F	REVISED TO SUIT PUBLIC CONSULTATION COMMENTS			15.03.21			Datum		BCSG02	CROSS RIVER RAIL													
E	RFPC9 ISSUE			30.10.20					CHANGED PROJECT 9														
D	RFPC8 ISSUE			24.07.20		Auxiliary Drg Nos	Horiz. Grid		NOT TO SCALE	Reference Points					Drawn	ENGINEERING CERTIFICATION (RPEQ)					Job No.		
C	RFPC7 ISSUE			08.05.20			Height Origin									ENG. AREA	NAME	SIGNATURE	NO.	DATE	Contract No.		
B	MINOR REVISIONS TO RFPC4 ISSUE			29.04.19						Preceding RP Dist. to start of job (km) From start to end of job From end to Following RP Following RP					Designed						Drawing No.		F
A	RFPC4 ISSUE			24.04.19		Survey Books	Dimensions shown in metres except where shown otherwise													Series Number		of	
CAD FILES		Revisions/Descriptions		Certification	Date	Microfiled			Through Chainage from										MRR_Detail (02/14)				