


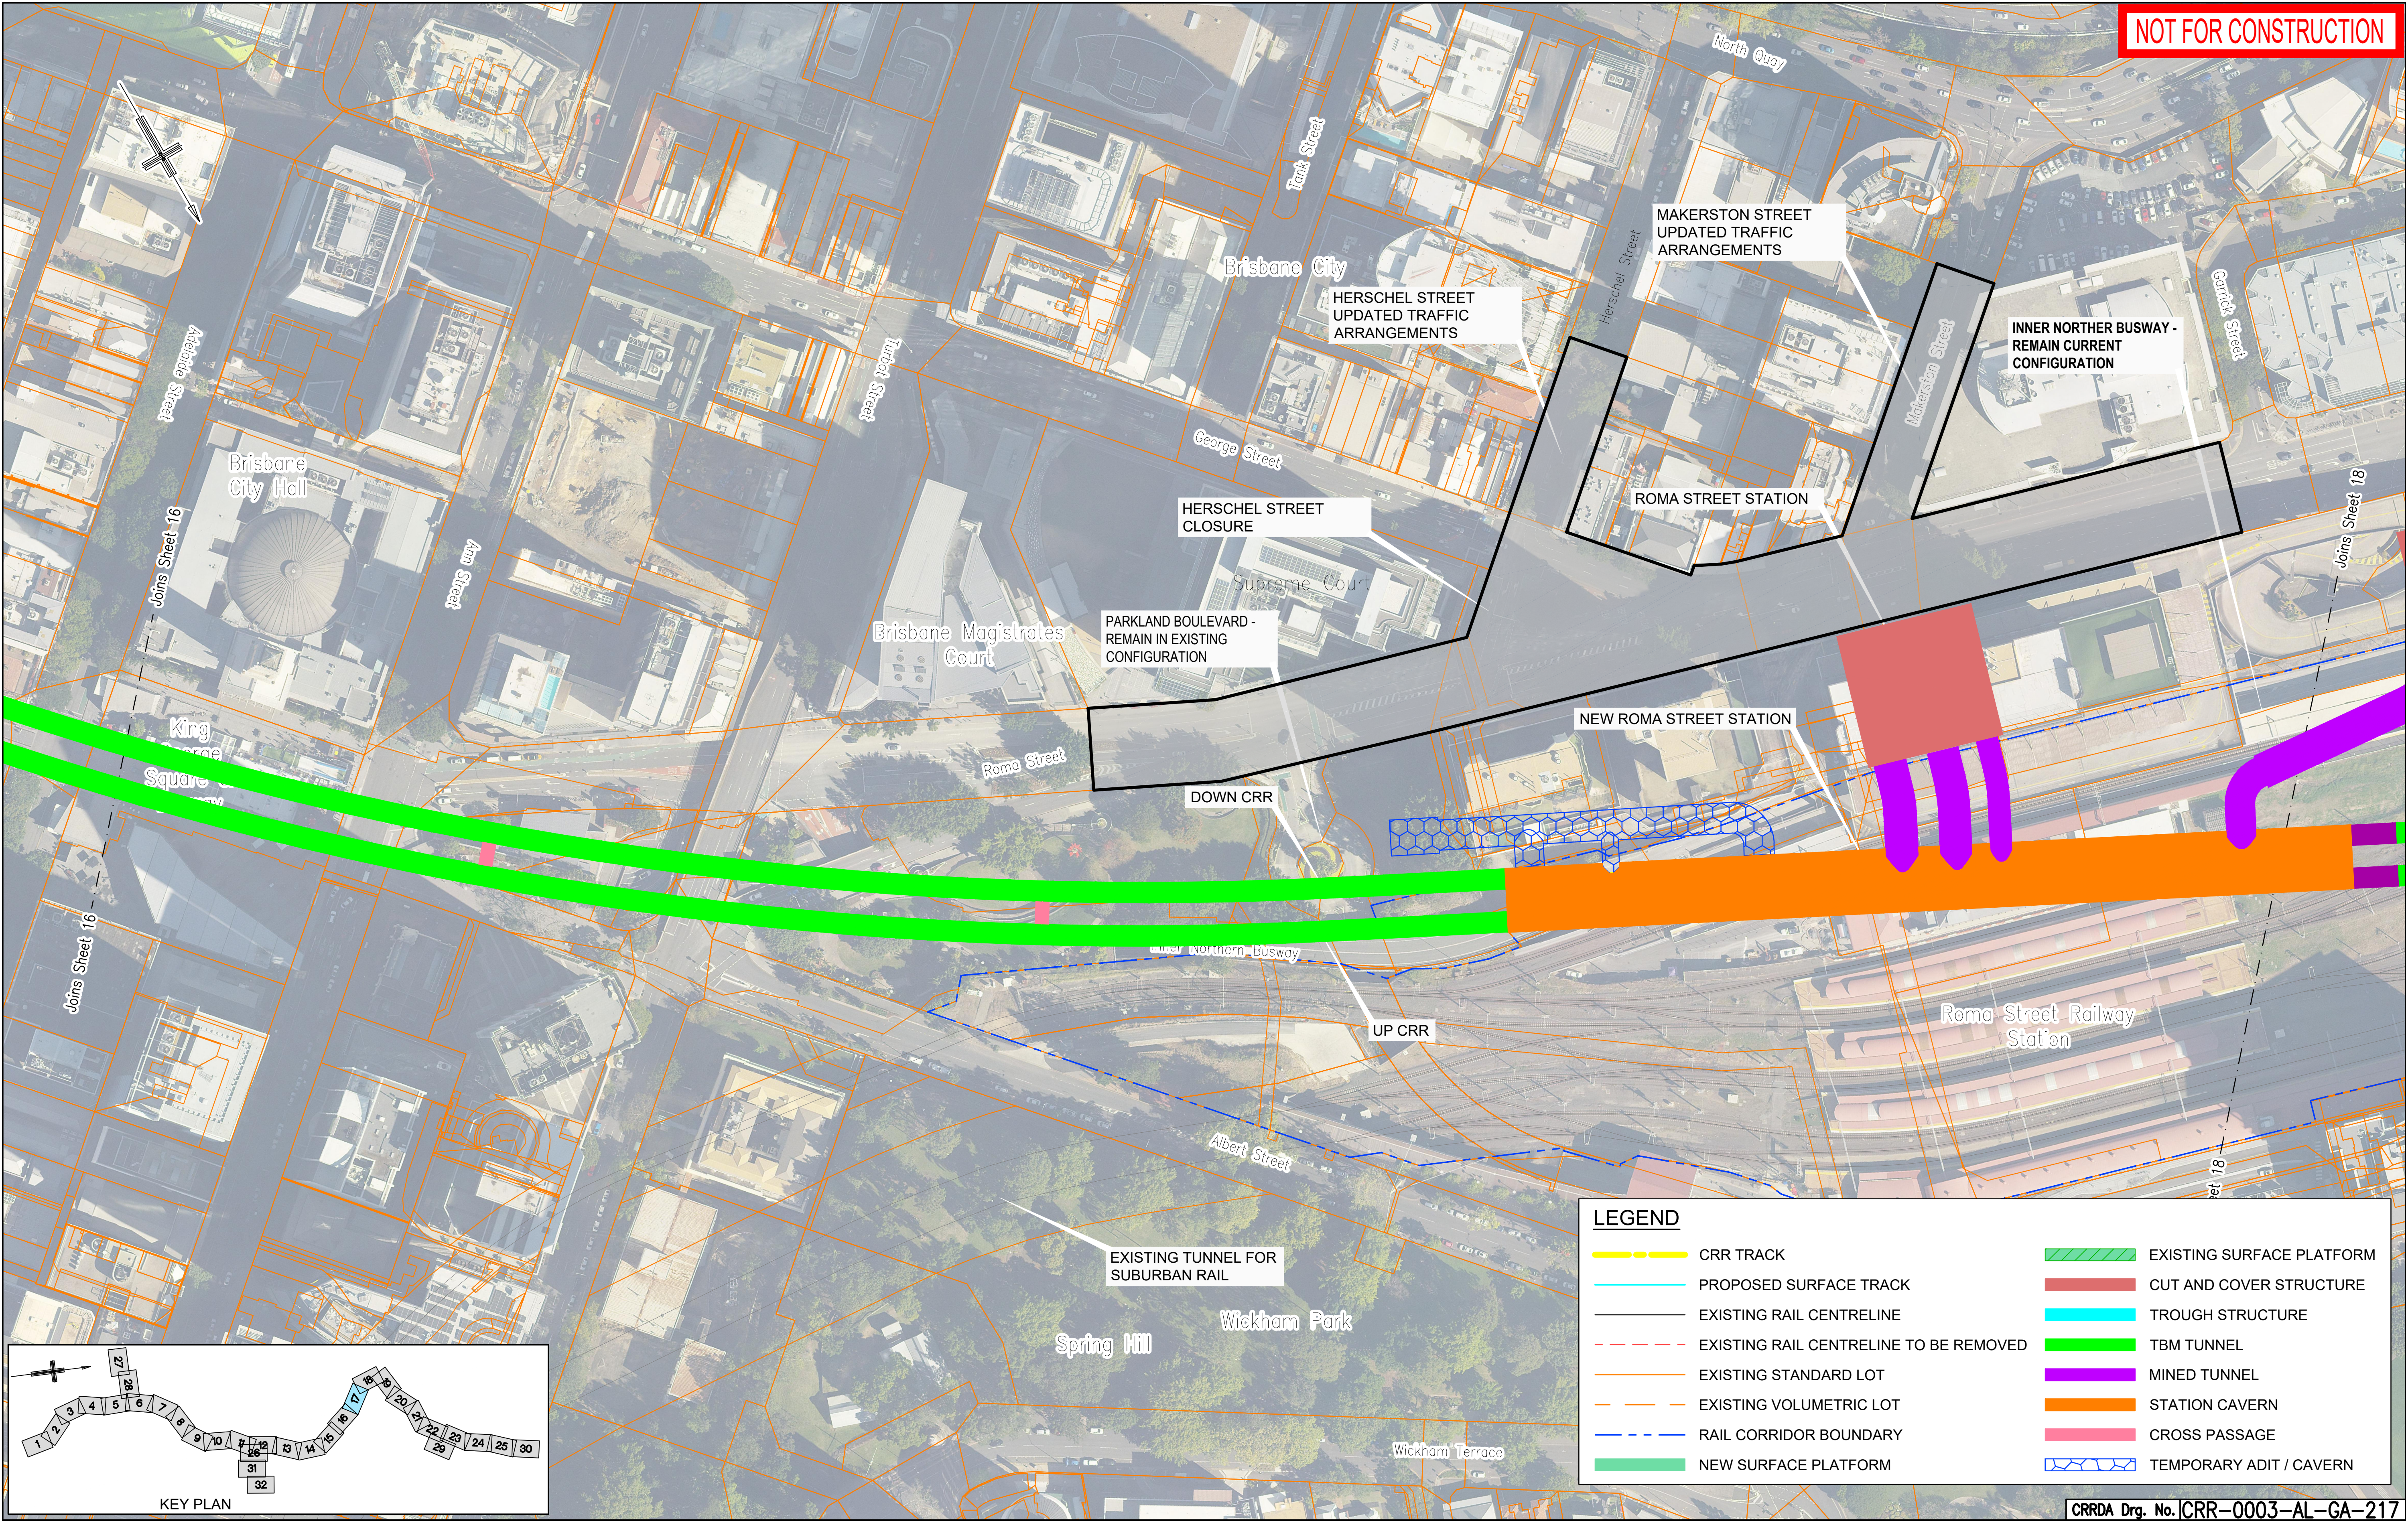


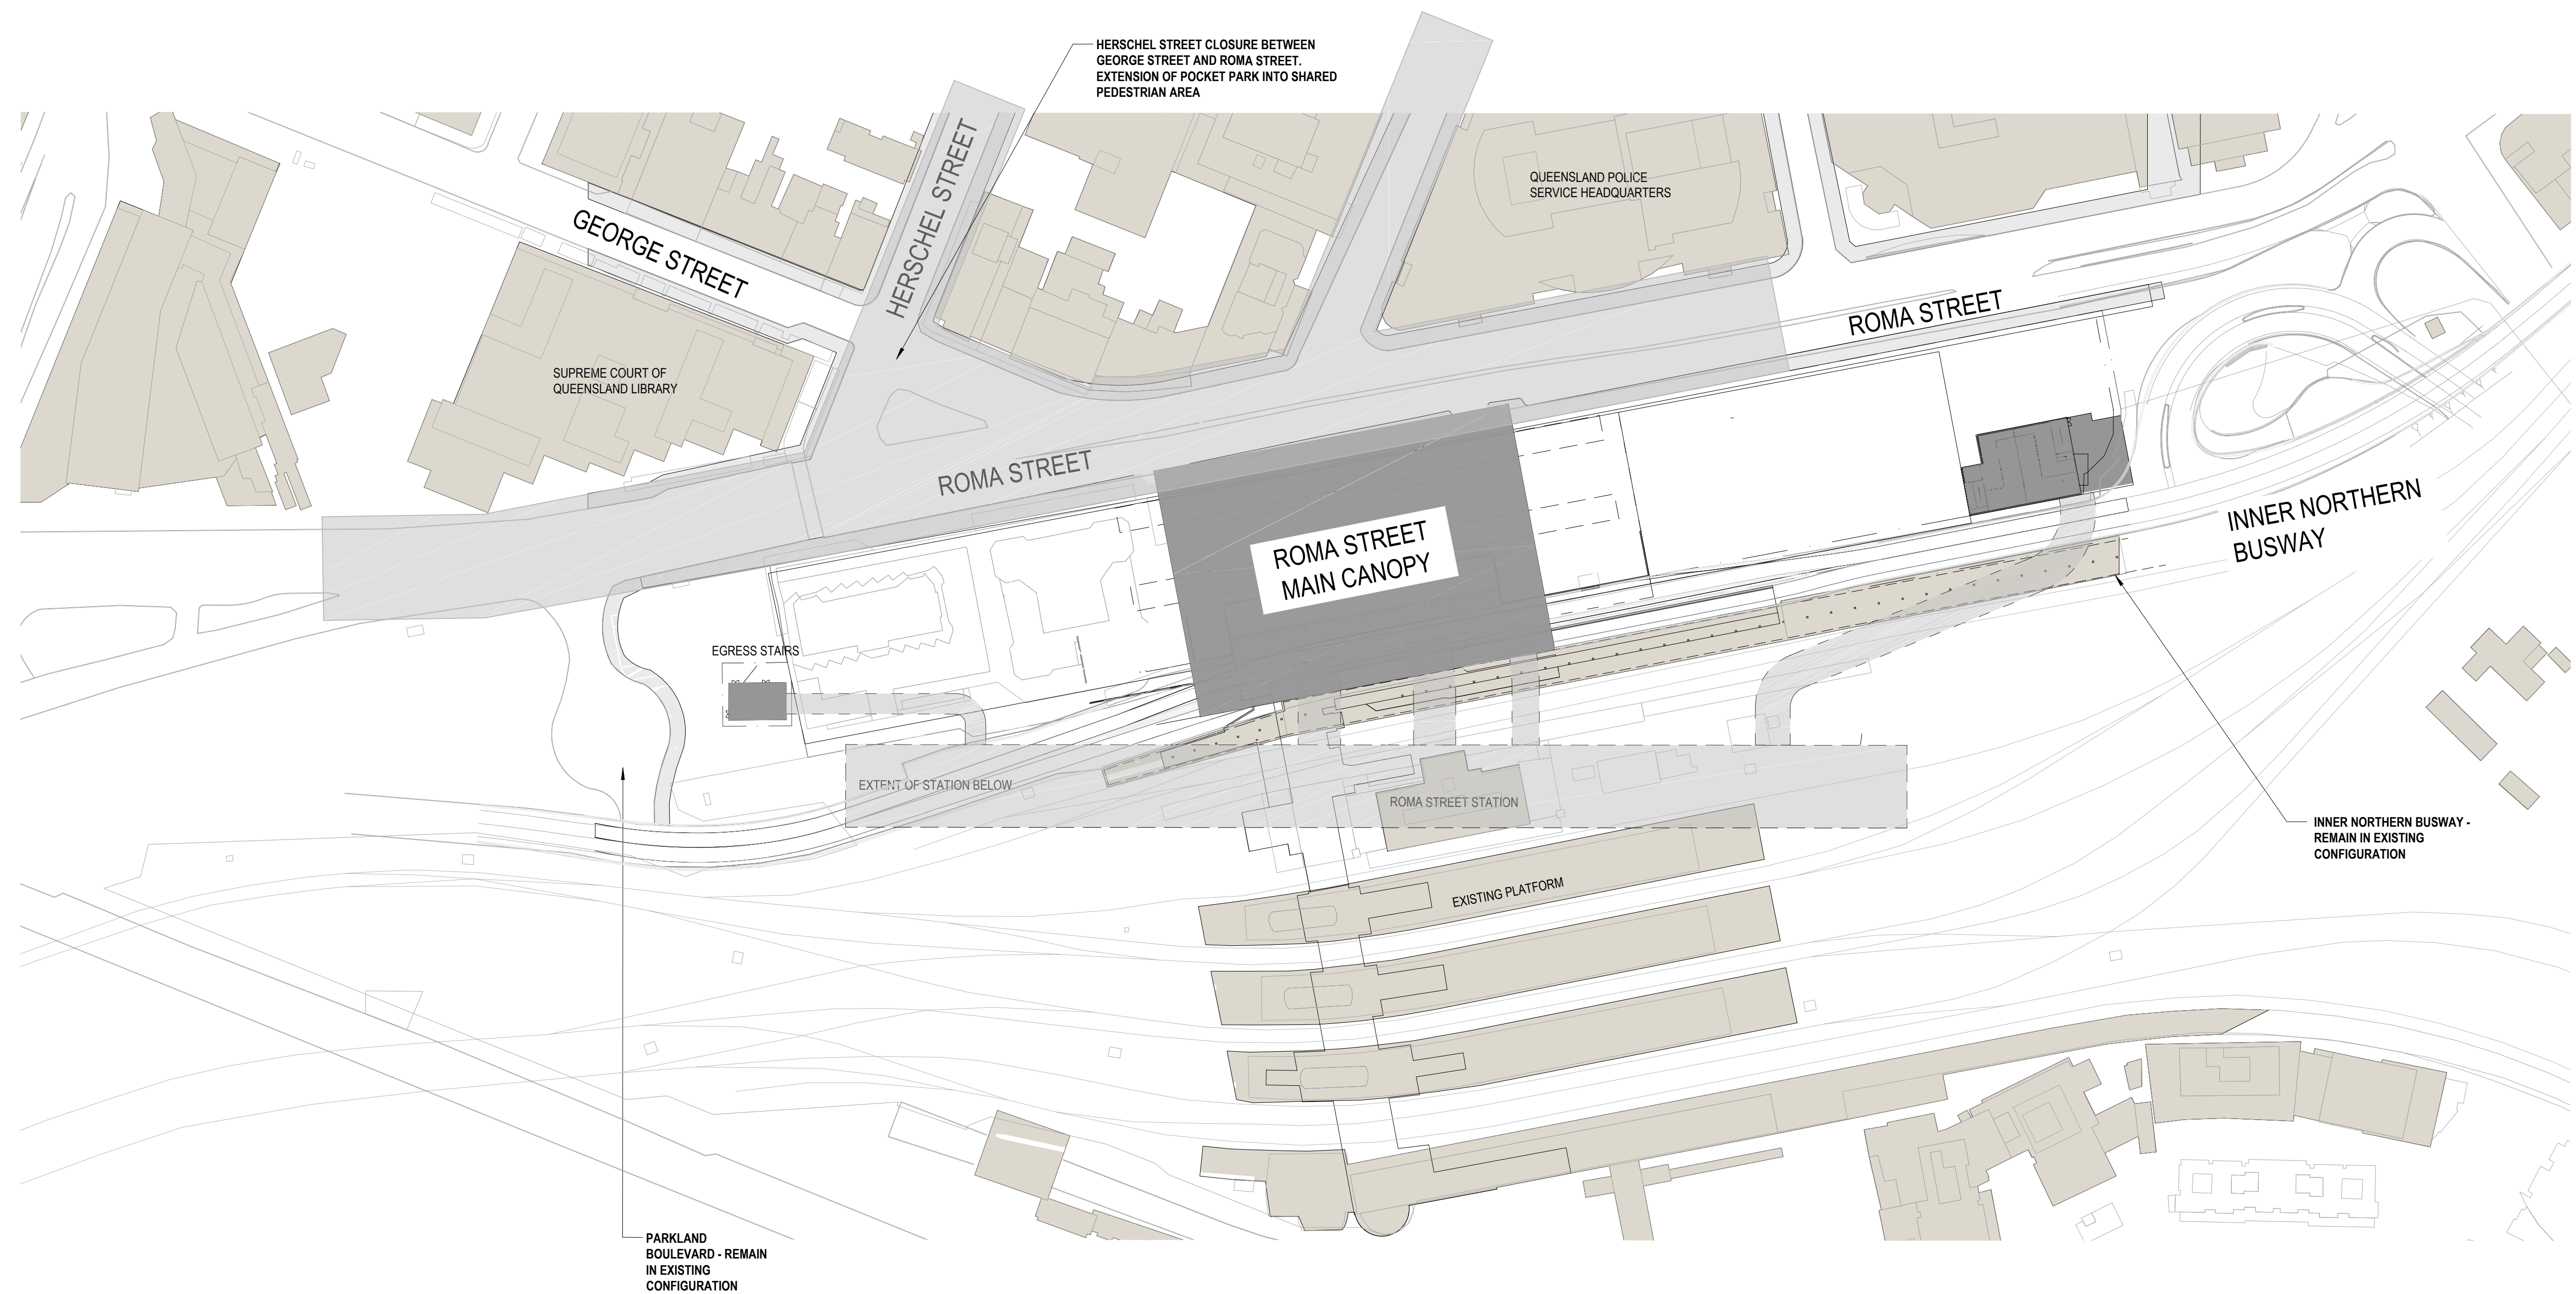

RFPC14 ISSUE			01.04.24		Associated Job Nos	Survey Data		Scales	BRISBANE CITY					GENERAL ARRANGEMENT SHEET 17									
G	RFPC11 ISSUE		02.04.21			Datum	BCSG02		CROSS RIVER RAIL														
F	REVISED TO SUIT PUBLIC CONSULTATION COMMENTS				15.03.21			CHANGED PROJECT 14															
E	RFPC9 ISSUE		30.10.20		Auxiliary Drg Nos	Horiz. Grid		NOT TO SCALE	Reference Points					Drawn	ENGINEERING CERTIFICATION (RPEQ)					Job No.			
D	RFPC8 ISSUE		24.07.20			Height Origin			Preceding RP Dist. to start of job (km) From start to end of job From end to Following RP Following RP						ENG. AREA	NAME	SIGNATURE	NO.	DATE		Contract No.		
C	RFPC7 ISSUE		08.05.20			Survey Books			Dimensions shown in metres except where shown otherwise					Designed									
B	MINOR REVISIONS TO RFPC4 ISSUE			29.04.19																	Series Number	of	
Revisions/Descriptions			Certification	Date	Microfiled						Through Chainage from												MRR_Detail (02/14)
CAD FILES																							

 




															CRRDA Drg. No. CRR-0003-ROM-GA-101									
G	RFPC14 ISSUE			01.04.24		Associated Job Nos	Survey Data		Scales	BRISBANE CITY					ROMA STREET STATION SITE PLAN									
F	RFPC11 ISSUE			02.04.21			Datum	BCSG02		CROSS RIVER RAIL														
E	RFPC9 ISSUE			30.10.20		Auxiliary Drg Nos		Horiz. Grid		CHANGED PROJECT 14														
D	RFPC8 ISSUE			24.07.20			Reference Points																	
C	RFPC7 ISSUE			08.05.20																				
B	MINOR REVISIONS TO RFPC4 ISSUE			29.04.19			Height Origin				Preceding RP	Dist. to start of job (km)	From start to end of job	From end to Following RP	Following RP	Drawn	ENGINEERING CERTIFICATION (RPEQ)					Job No.		
A	RFPC4 ISSUE			24.04.19		Survey Books					Dimensions shown in metres except where shown otherwise							Designed	ENG. AREA	NAME	SIGNATURE	NO.	DATE	Contract No.
Revisions/Descriptions			Certification	Date	Microfilid																Drawing No.		G	
CAD FILES																				Series Number		of		
															Through Chainage from					MRR Detail (02/14)				

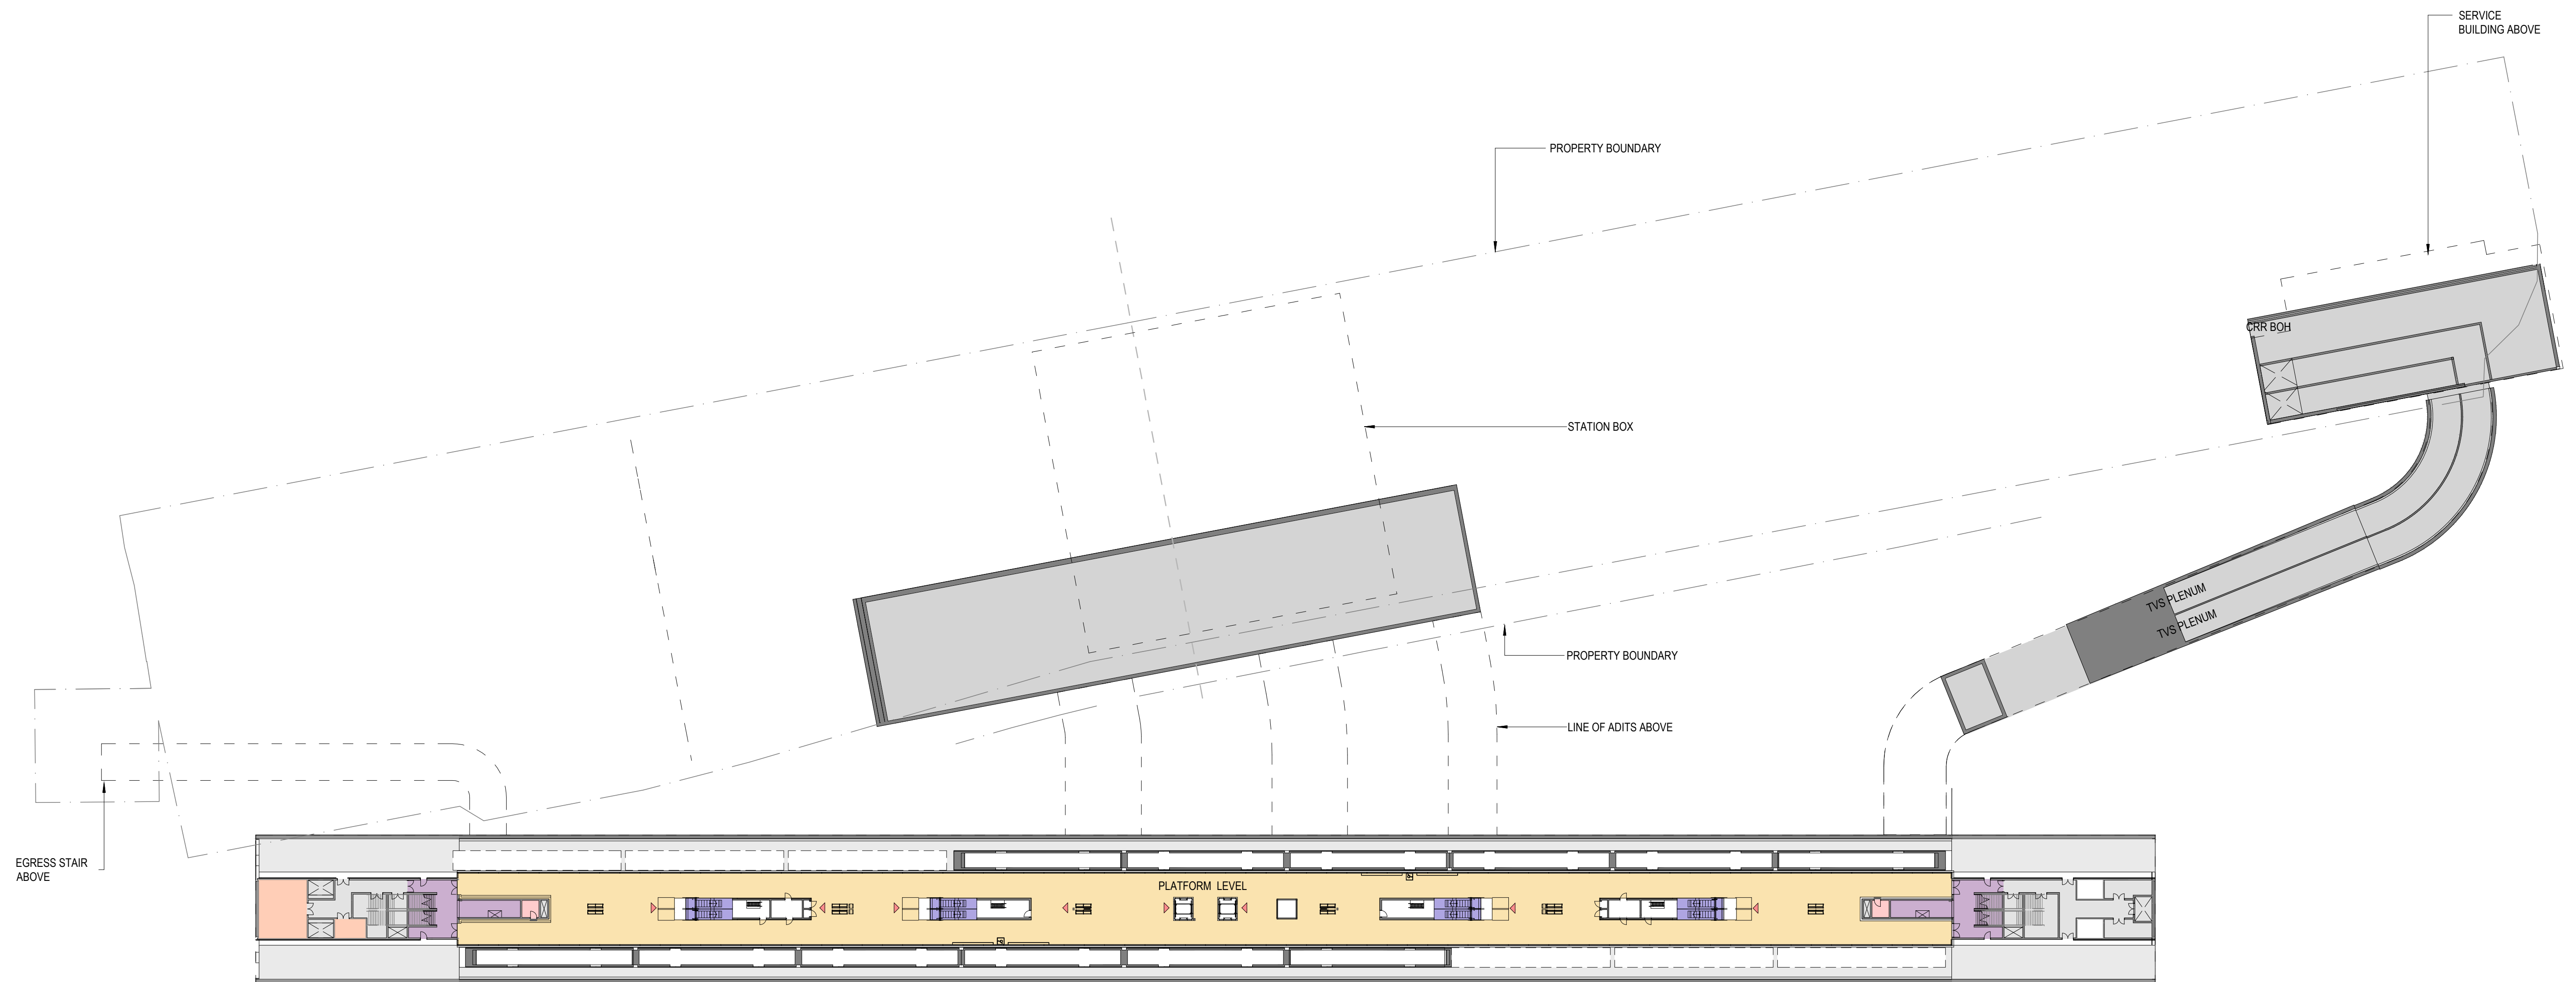

LEGEND

	01_PASSANGER OCCUPIABLE PLATFORM AREAS		07_SECURITY
	02_ENTRIES, PAID & NON-PAID CIRCULATION AREAS & CONCOURSES		08_QUEENSLAND RAIL STAFF ACCOMMODATION
	03_PUBLIC STATION AMENITIES		09_RETAIL
	04_ACTIVE VERTICAL TRANSPORT, FRONT OF HOUSE & BACK OF HOUSE		10_PERMANENT WAY
	05_EMERGENCY EGRESS		11_ENGINEERING PLANT, PLANT & EQUIPMENT ROOMS
	06_CUSTOMER CENTRE & CONTROL ROOMS		12_PROJECT CO SPACES
			13_RIS ALLIANCE SPACES

 										CRRDA Drg. No. CRR-0003-ROM-GA-102											
G	RFCP14 ISSUE			01.04.24		Associated Job Nos	Survey Data		Scales	BRISBANE CITY					ROMA STREET STATION PLATFORM PLAN						
F	RFCP11 ISSUE			02.04.21			Datum	BCSG02		CROSS RIVER RAIL											
E	RFCP9 ISSUE			30.10.20		Auxiliary Drg Nos	Horiz. Grid	CHANGED PROJECT 14													
D	RFCP8 ISSUE			24.07.20			Height Origin	Reference Points													
C	RFCP7 ISSUE			08.05.20				Preceding RP		Dist. to start of job (km)	From start to end of job	From end to Following RP	Following RP								
B	MINOR REVISIONS TO RFCP4 ISSUE			29.04.19																	
A	RFCP4 ISSUE			24.04.19		Survey Books	Dimensions shown in metres except where shown otherwise					Drawn	ENGINEERING CERTIFICATION (RPEQ)					Job No.			
Revisions/Descriptions			Certification	Date	Microfilmed						Designed	ENG. AREA	NAME	SIGNATURE	NO.	DATE	Contract No.				
																	Drawing No.	F			
																	Series Number	of			
CAD FILES											Through Chainage from						MRR Detail (02/14)				

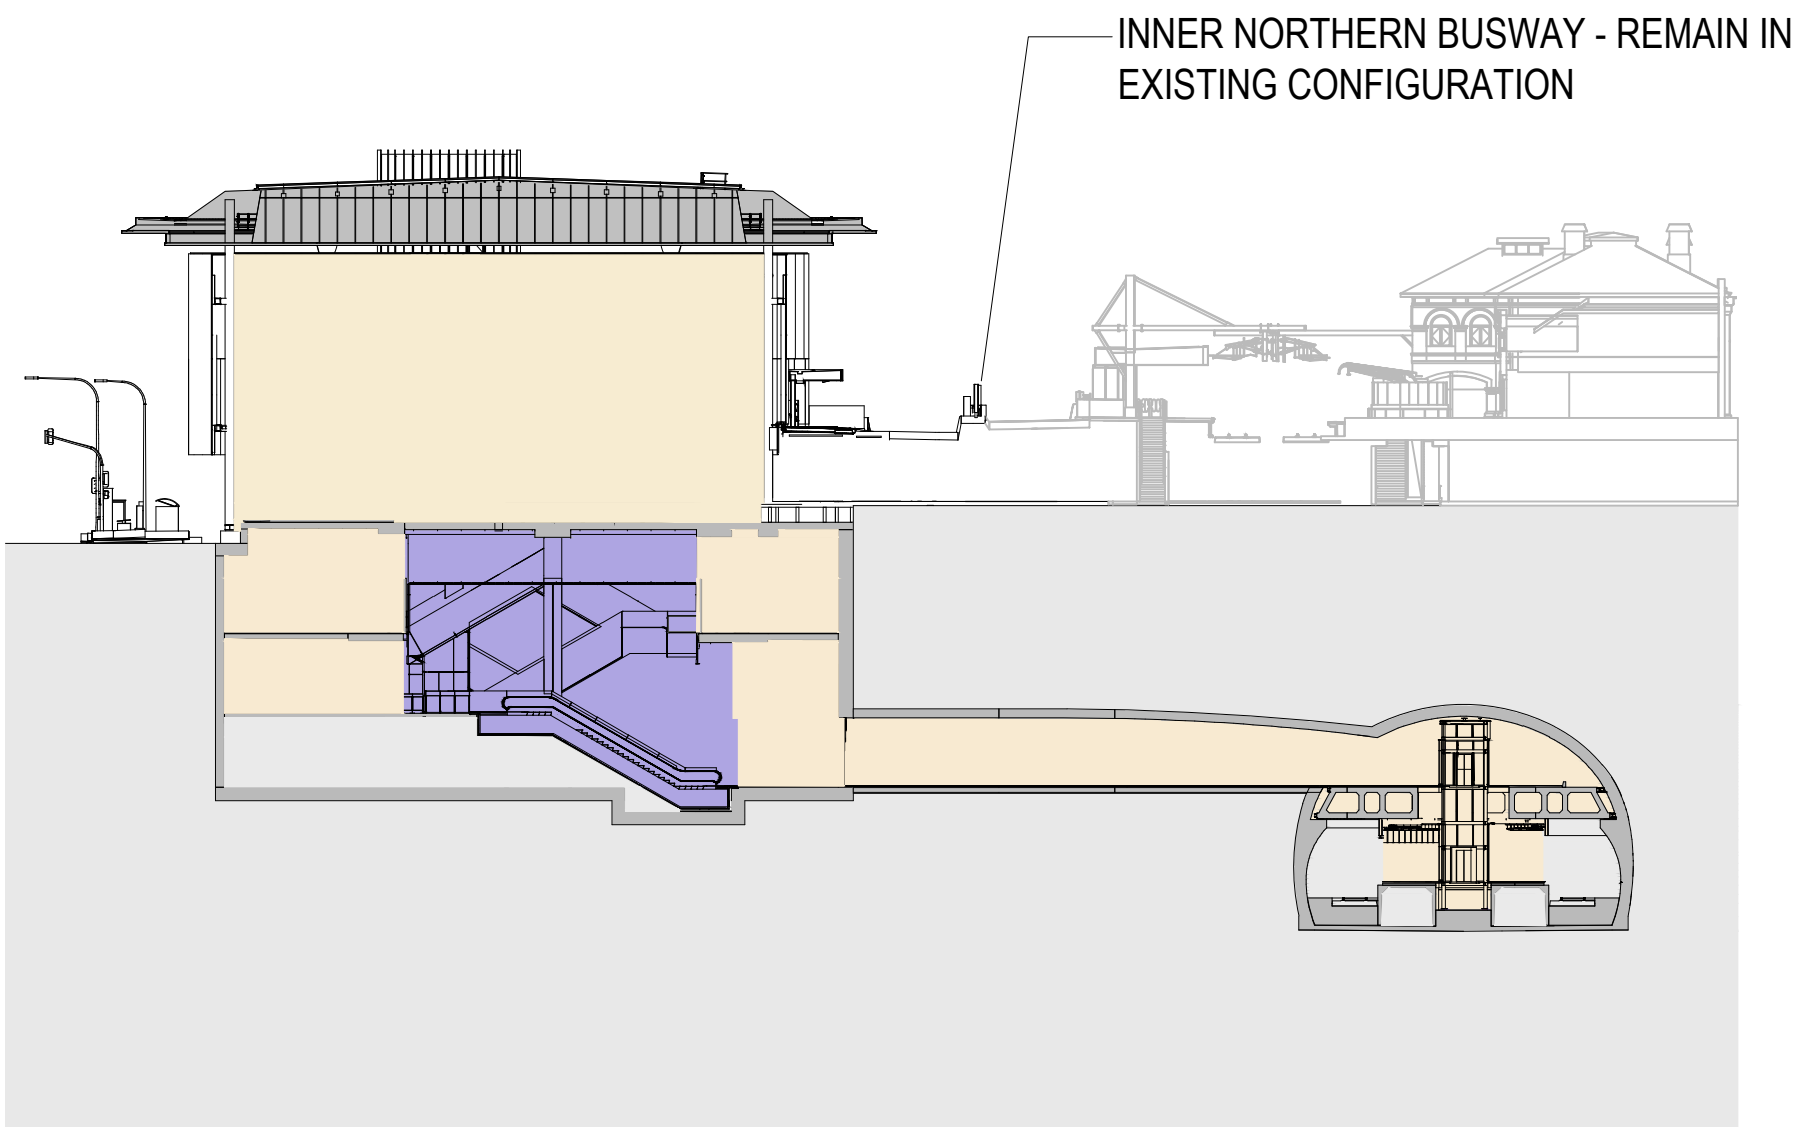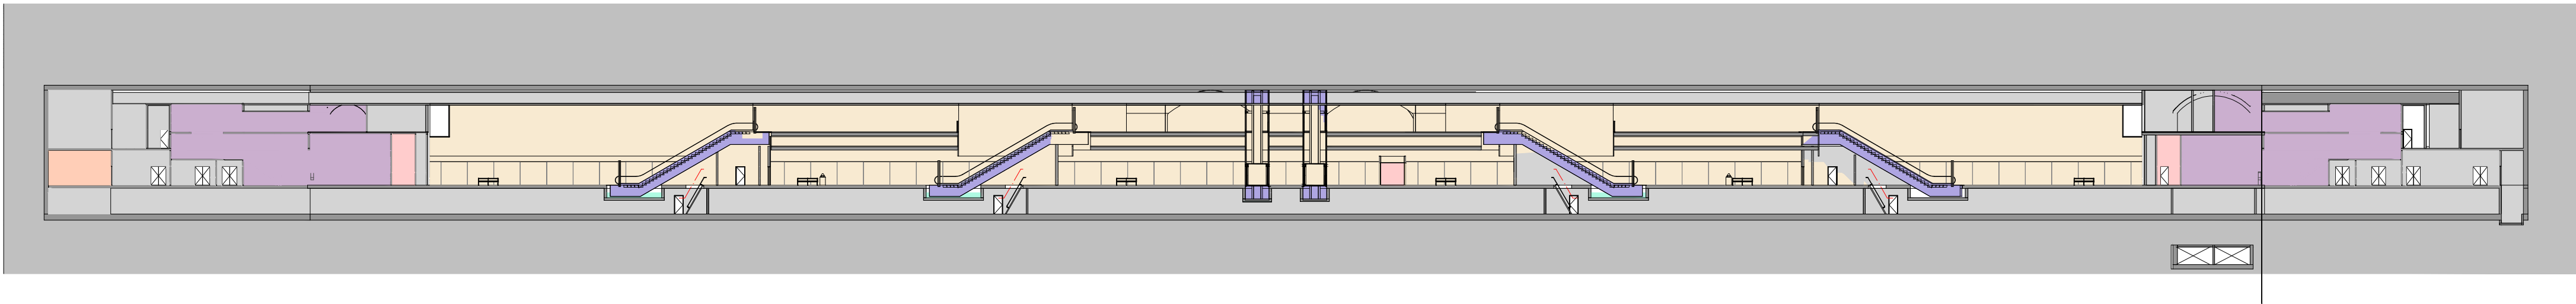

LEGEND	
01_PASSENGER OCCUPIABLE PLATFORM AREAS	07_SECURITY
02_ENTRIES, PAID & NON-PAID CIRCULATION AREAS & CONCOURSES	08_QUEENSLAND RAIL STAFF ACCOMMODATION
03_PUBLIC STATION AMENITIES	09_RETAIL
04_ACTIVE VERTICAL TRANSPORT, FRONT OF HOUSE & BACK OF HOUSE	10_PERMANENT WAY
05_EMERGENCY EGRESS	11_ENGINEERING PLANT, PLANT & EQUIPMENT ROOMS
06_CUSTOMER CENTRE & CONTROL ROOMS	12_PROJECT CO SPACES
	13_RIS ALLIANCE SPACES

G	RFPC14	ISSUE		01.04.24		Associated Job Nos	Survey Data		Scales	BRISBANE CITY					ROMA STREET STATION SECTIONS							
F	RFPC11	ISSUE		02.04.21			Datum	BCSG02		CROSS RIVER RAIL												
E	RFPC9	ISSUE		30.10.20		Auxiliary Drg Nos	Horiz. Grid		CHANGED PROJECT 14					Drawn	ENGINEERING CERTIFICATION (RPEQ)							Job No.
D	RFPC8	ISSUE		24.07.20			Height Origin		Preceding RP	Dist. to start of job (km)	From start to end of job	From end to Following RP	Following RP		ENG. AREA	NAME	SIGNATURE	NO.	DATE	Contract. No.		
C	RFPC7	ISSUE		08.05.20			Survey Books		Dimensions shown in metres except where shown otherwise										Drawing No.		F	
B	MINOR REVISIONS TO RFPC4 ISSUE			29.04.19															Series Number		of	
A	RFPC4 ISSUE			24.04.19																MRR_Detail (02/14)		
Revisions/Descriptions				Certification	Date	Microfiled				Last Modified :- Mar 04, 2024 - 11:45AM			Through Chainage from									
CAD FILES		CRR-0003-ROM-GA-103.dwg																				