


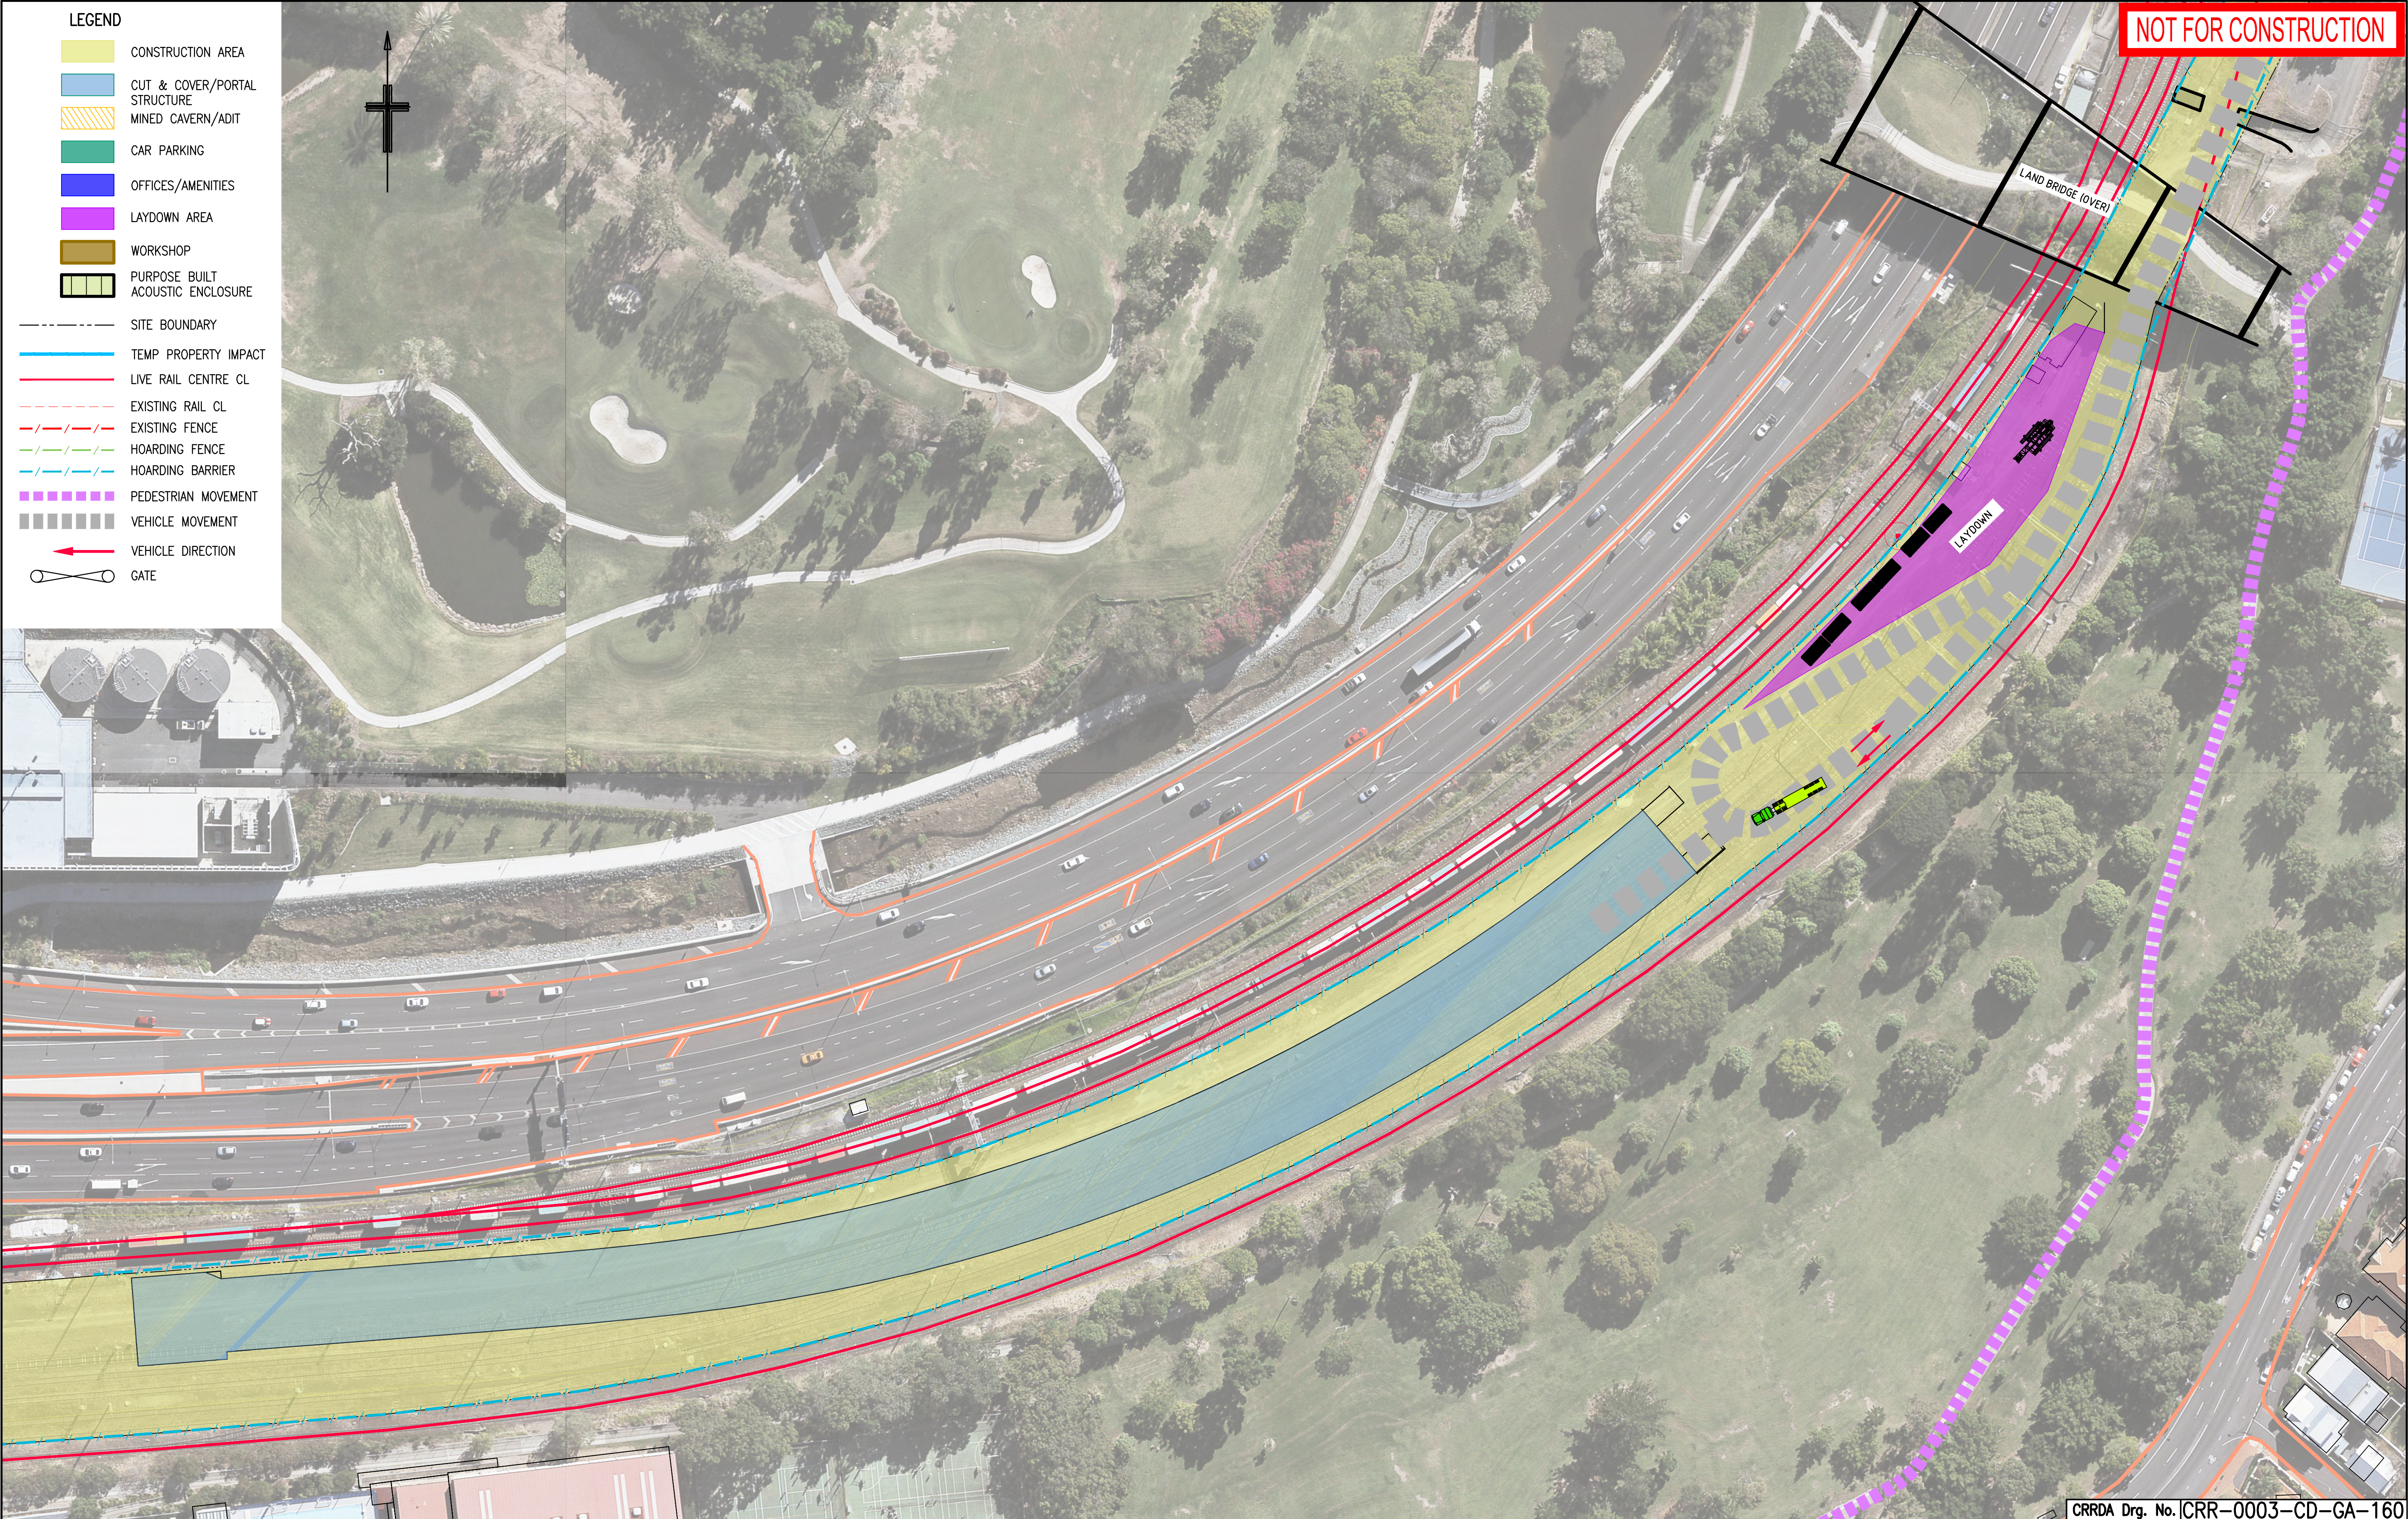

					Associated Job Nos	Survey Data		Scales	BRISBANE CITY					GENERAL CONSTRUCTION SITE PLANS NORTHERN PORTAL SHEET 1									
						Datum	BCSG02		CROSS RIVER RAIL														
						Auxiliary Drg Nos	Horiz. Grid		REFERENCE DESIGN (CHANGED PROJECT)														
							Height Origin		Reference Points														
B	MINOR REVISIONS TO RfPC4 ISSUE				29.04.19				Preceding RP	Dist. to start of job (km)	From start to end of job	From end to Following RP	Following RP	Drawn	ENGINEERING CERTIFICATION (RPEQ)					Job No.			
A	RfPC4 ISSUE				24.04.19										ENG. AREA	NAME	SIGNATURE	NO.	DATE	Contract No.			
Revisions/Descriptions					Certification	Date	Microfiled		Survey Books	Dimensions shown in Metres except where shown otherwise					Designed						Drawing No.		B
CAD FILES																				Series Number		of	
									Through Chainage from											MRR_Detail (02/14)			