


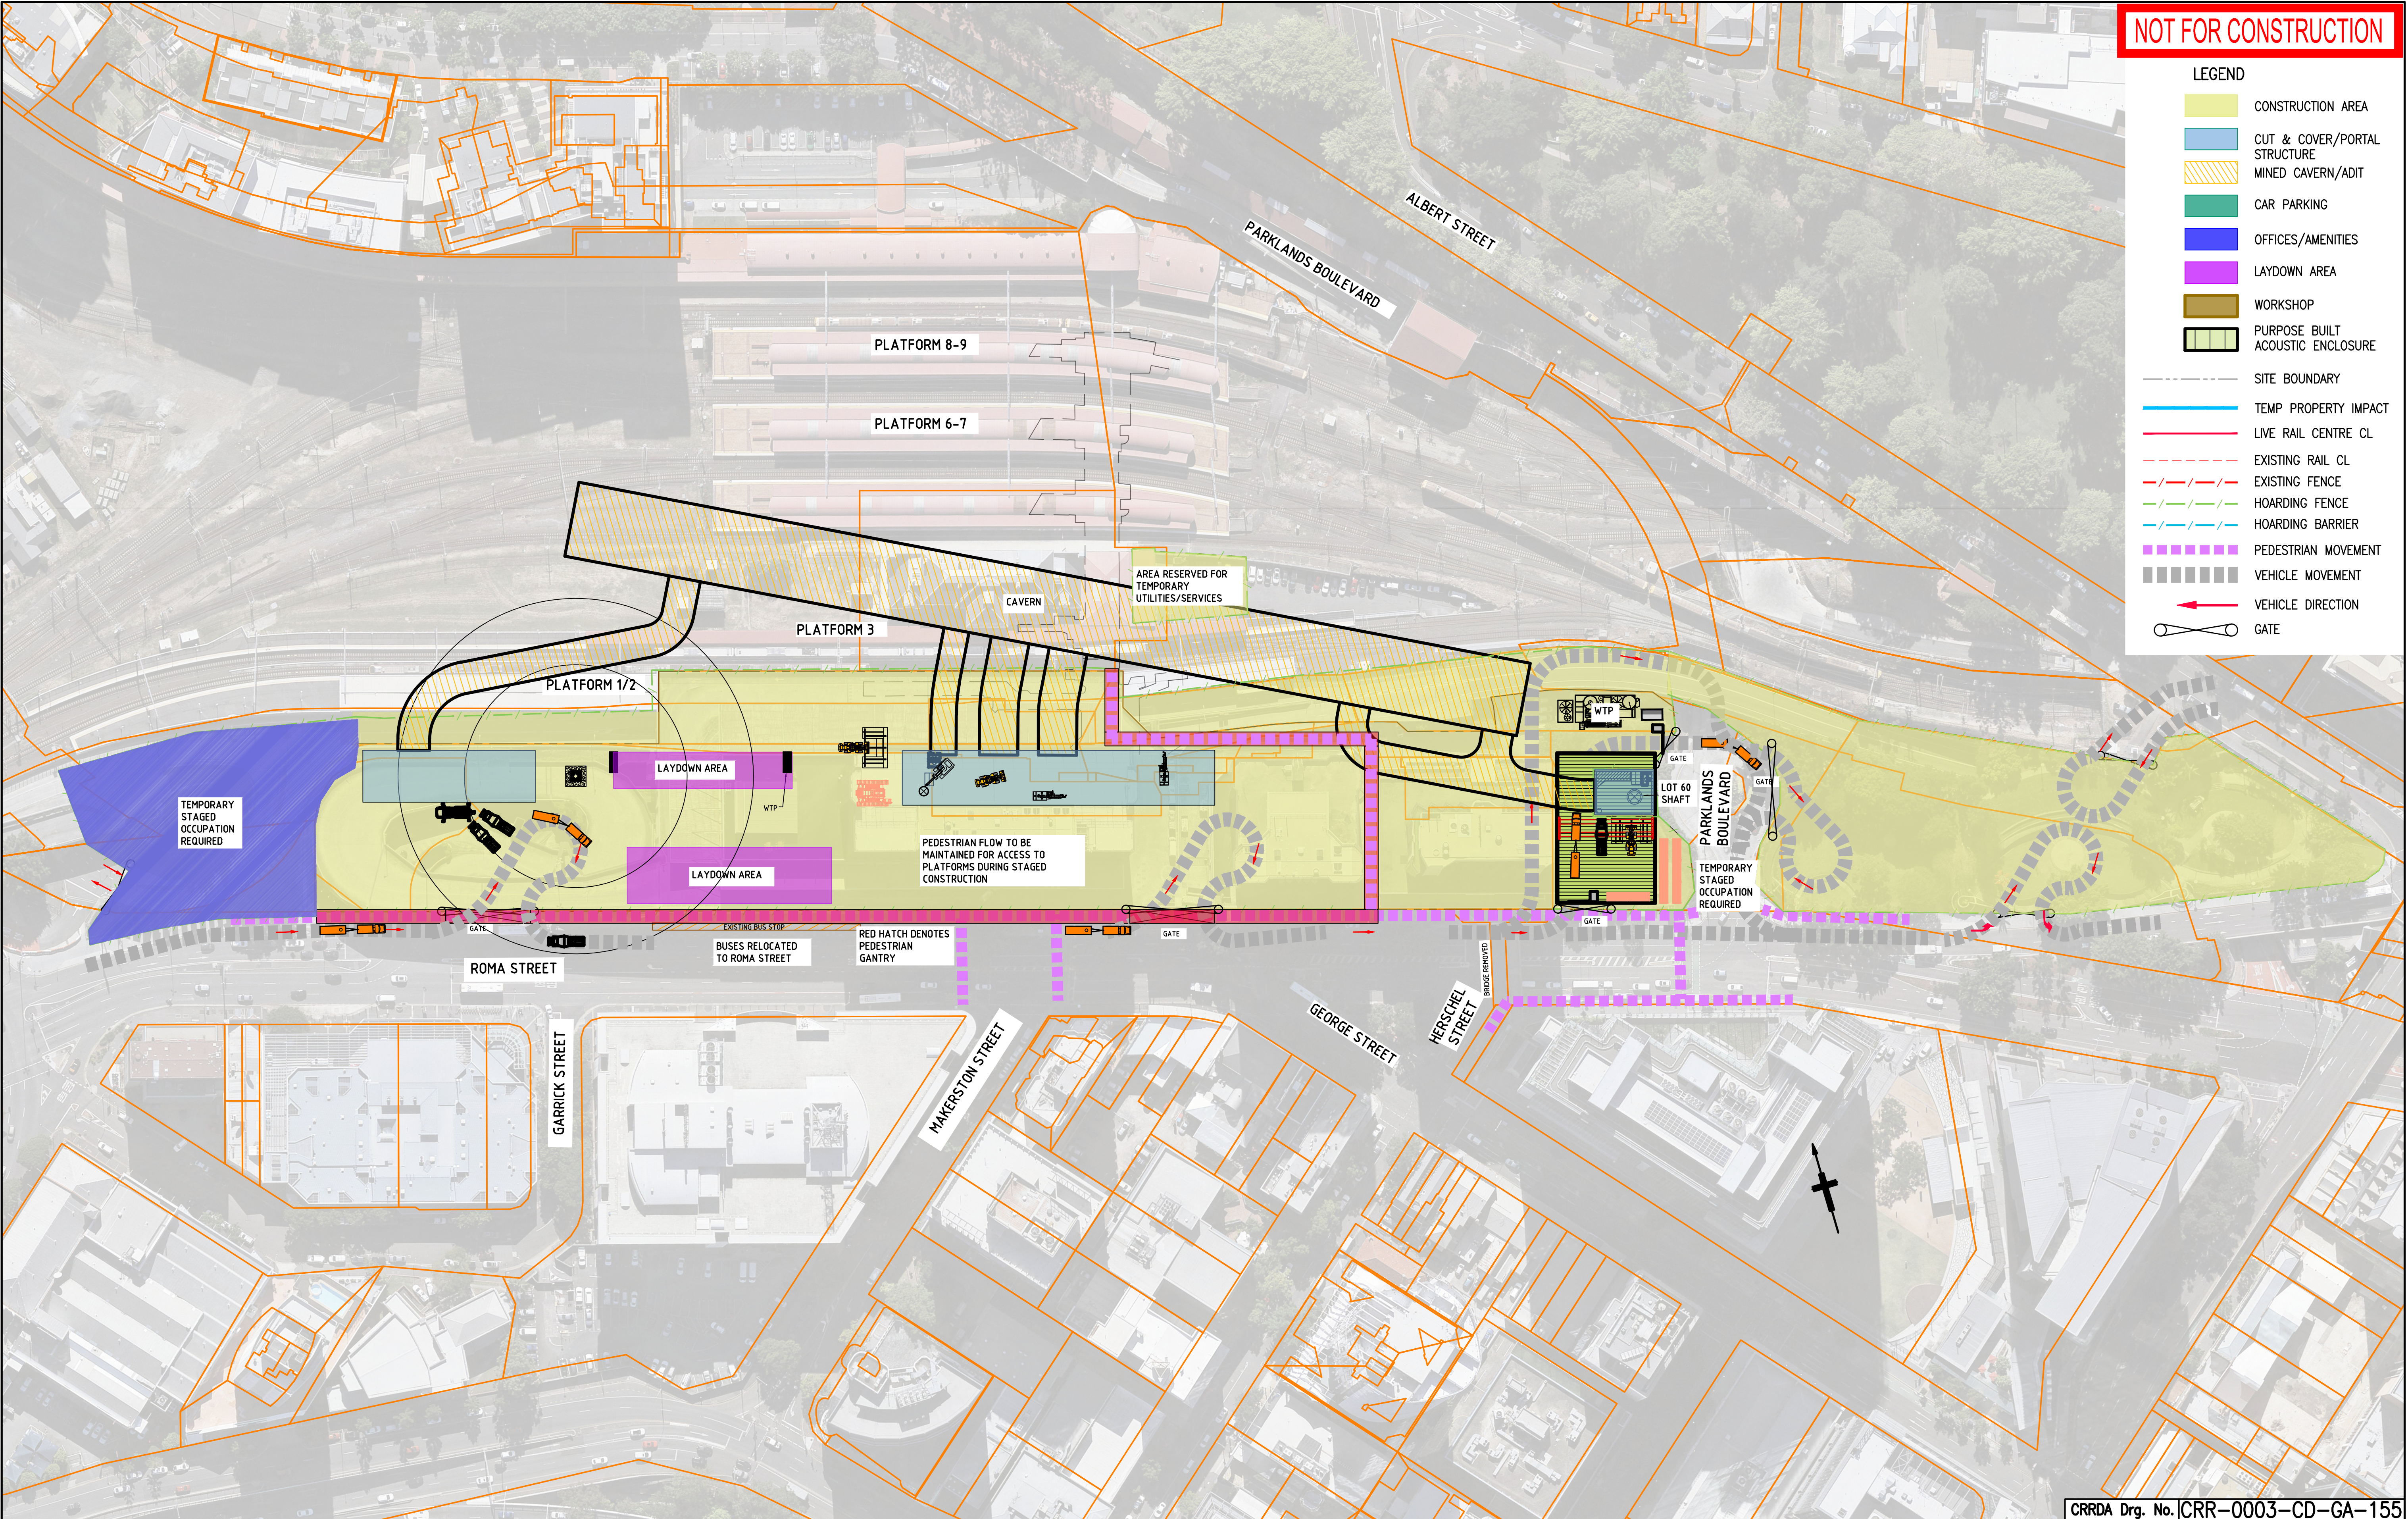

					Associated Job Nos	Survey Data		Scales	BRISBANE CITY					GENERAL CONSTRUCTION SITE PLANS ROMA STREET STATION							
						Datum	BCSG02		CROSS RIVER RAIL												
						Auxiliary Drg Nos	Horiz. Grid			CHANGED PROJECT 7											
C	RFPC7 ISSUE		08.05.20				Height Origin			Reference Points											
B	MINOR REVISIONS TO RFPC4 ISSUE		29.04.19		Survey Books		Dimensions shown in metres except where shown otherwise	Preceding RP	Dist. to start of job (km)	From start to end of job	From end to Following RP	Following RP	Drawn	ENGINEERING CERTIFICATION (RPEQ)					Job No.		
A	RFPC4 ISSUE		24.04.19														ENG. AREA	NAME	SIGNATURE	NO.	DATE
Revisions/Descriptions					Certification	Date	Microfiled						Designed						Drawing No.		C
																			Series Number		of
CAD FILES									Through Chainage from										MRR_Detail (02/14)		