




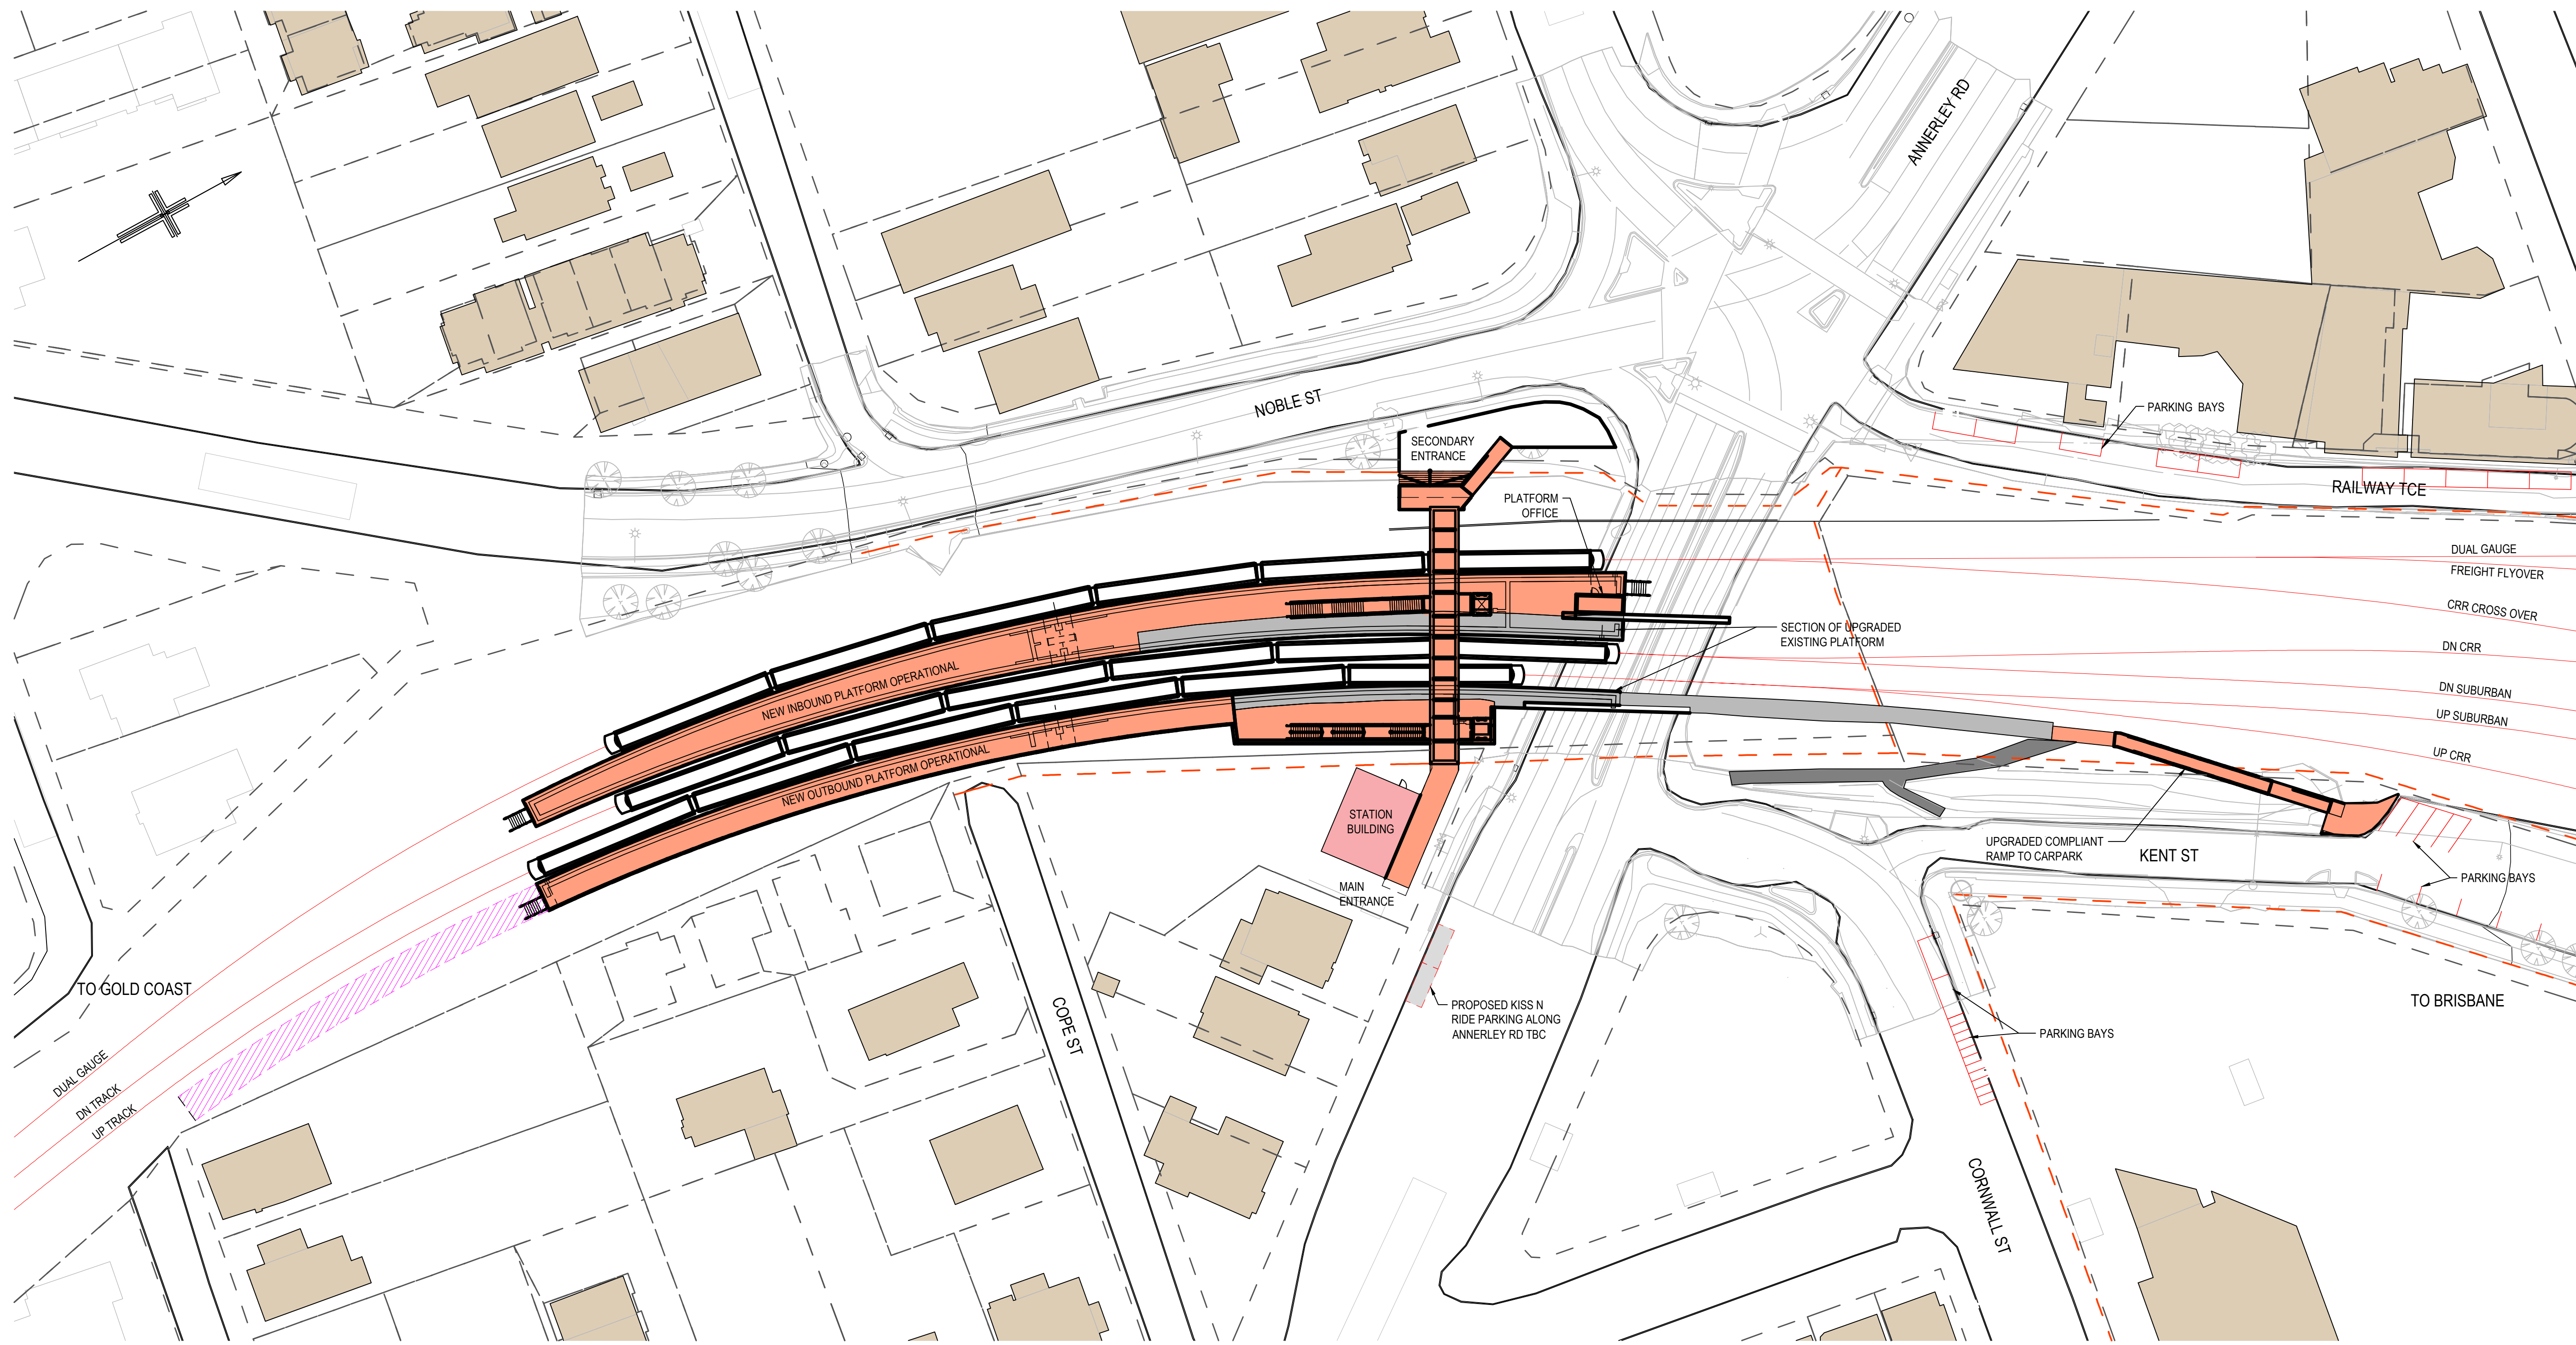

										CRRDA Drg. No. CRR-0003-DUT-GA-101																	
				Associated Job Nos		Survey Data		Scales		BRISBANE CITY				DUTTON PARK STATION SITE PLAN													
						Datum				BCSG02		CROSS RIVER RAIL															
												CHANGED PROJECT 7															
				Auxiliary Drg Nos		Horiz. Grid						Reference Points				Drawn		ENGINEERING CERTIFICATION (RPEQ)				Job No.					
B RfPC7 ISSUE												Preceding RP		Dist. to start of job (km)		From start to end of job		From end to Following RP		Following RP				Contract No.			
A ISSUED TO SUIT PUBLIC CONSULTATION COMMENTS						Height Origin																		Drawing No.		B	
Revisions/Descriptions				Certification		Date		Microfiled		Survey Books		Dimensions shown in metres except where shown otherwise												Series Number		of	
CAD FILES CRR-0003-DUT-GA-101.dwg												Last Modified :- May 07, 2020 - 10:30PM		Through Chainage from										MRR_Detail (02/14)			


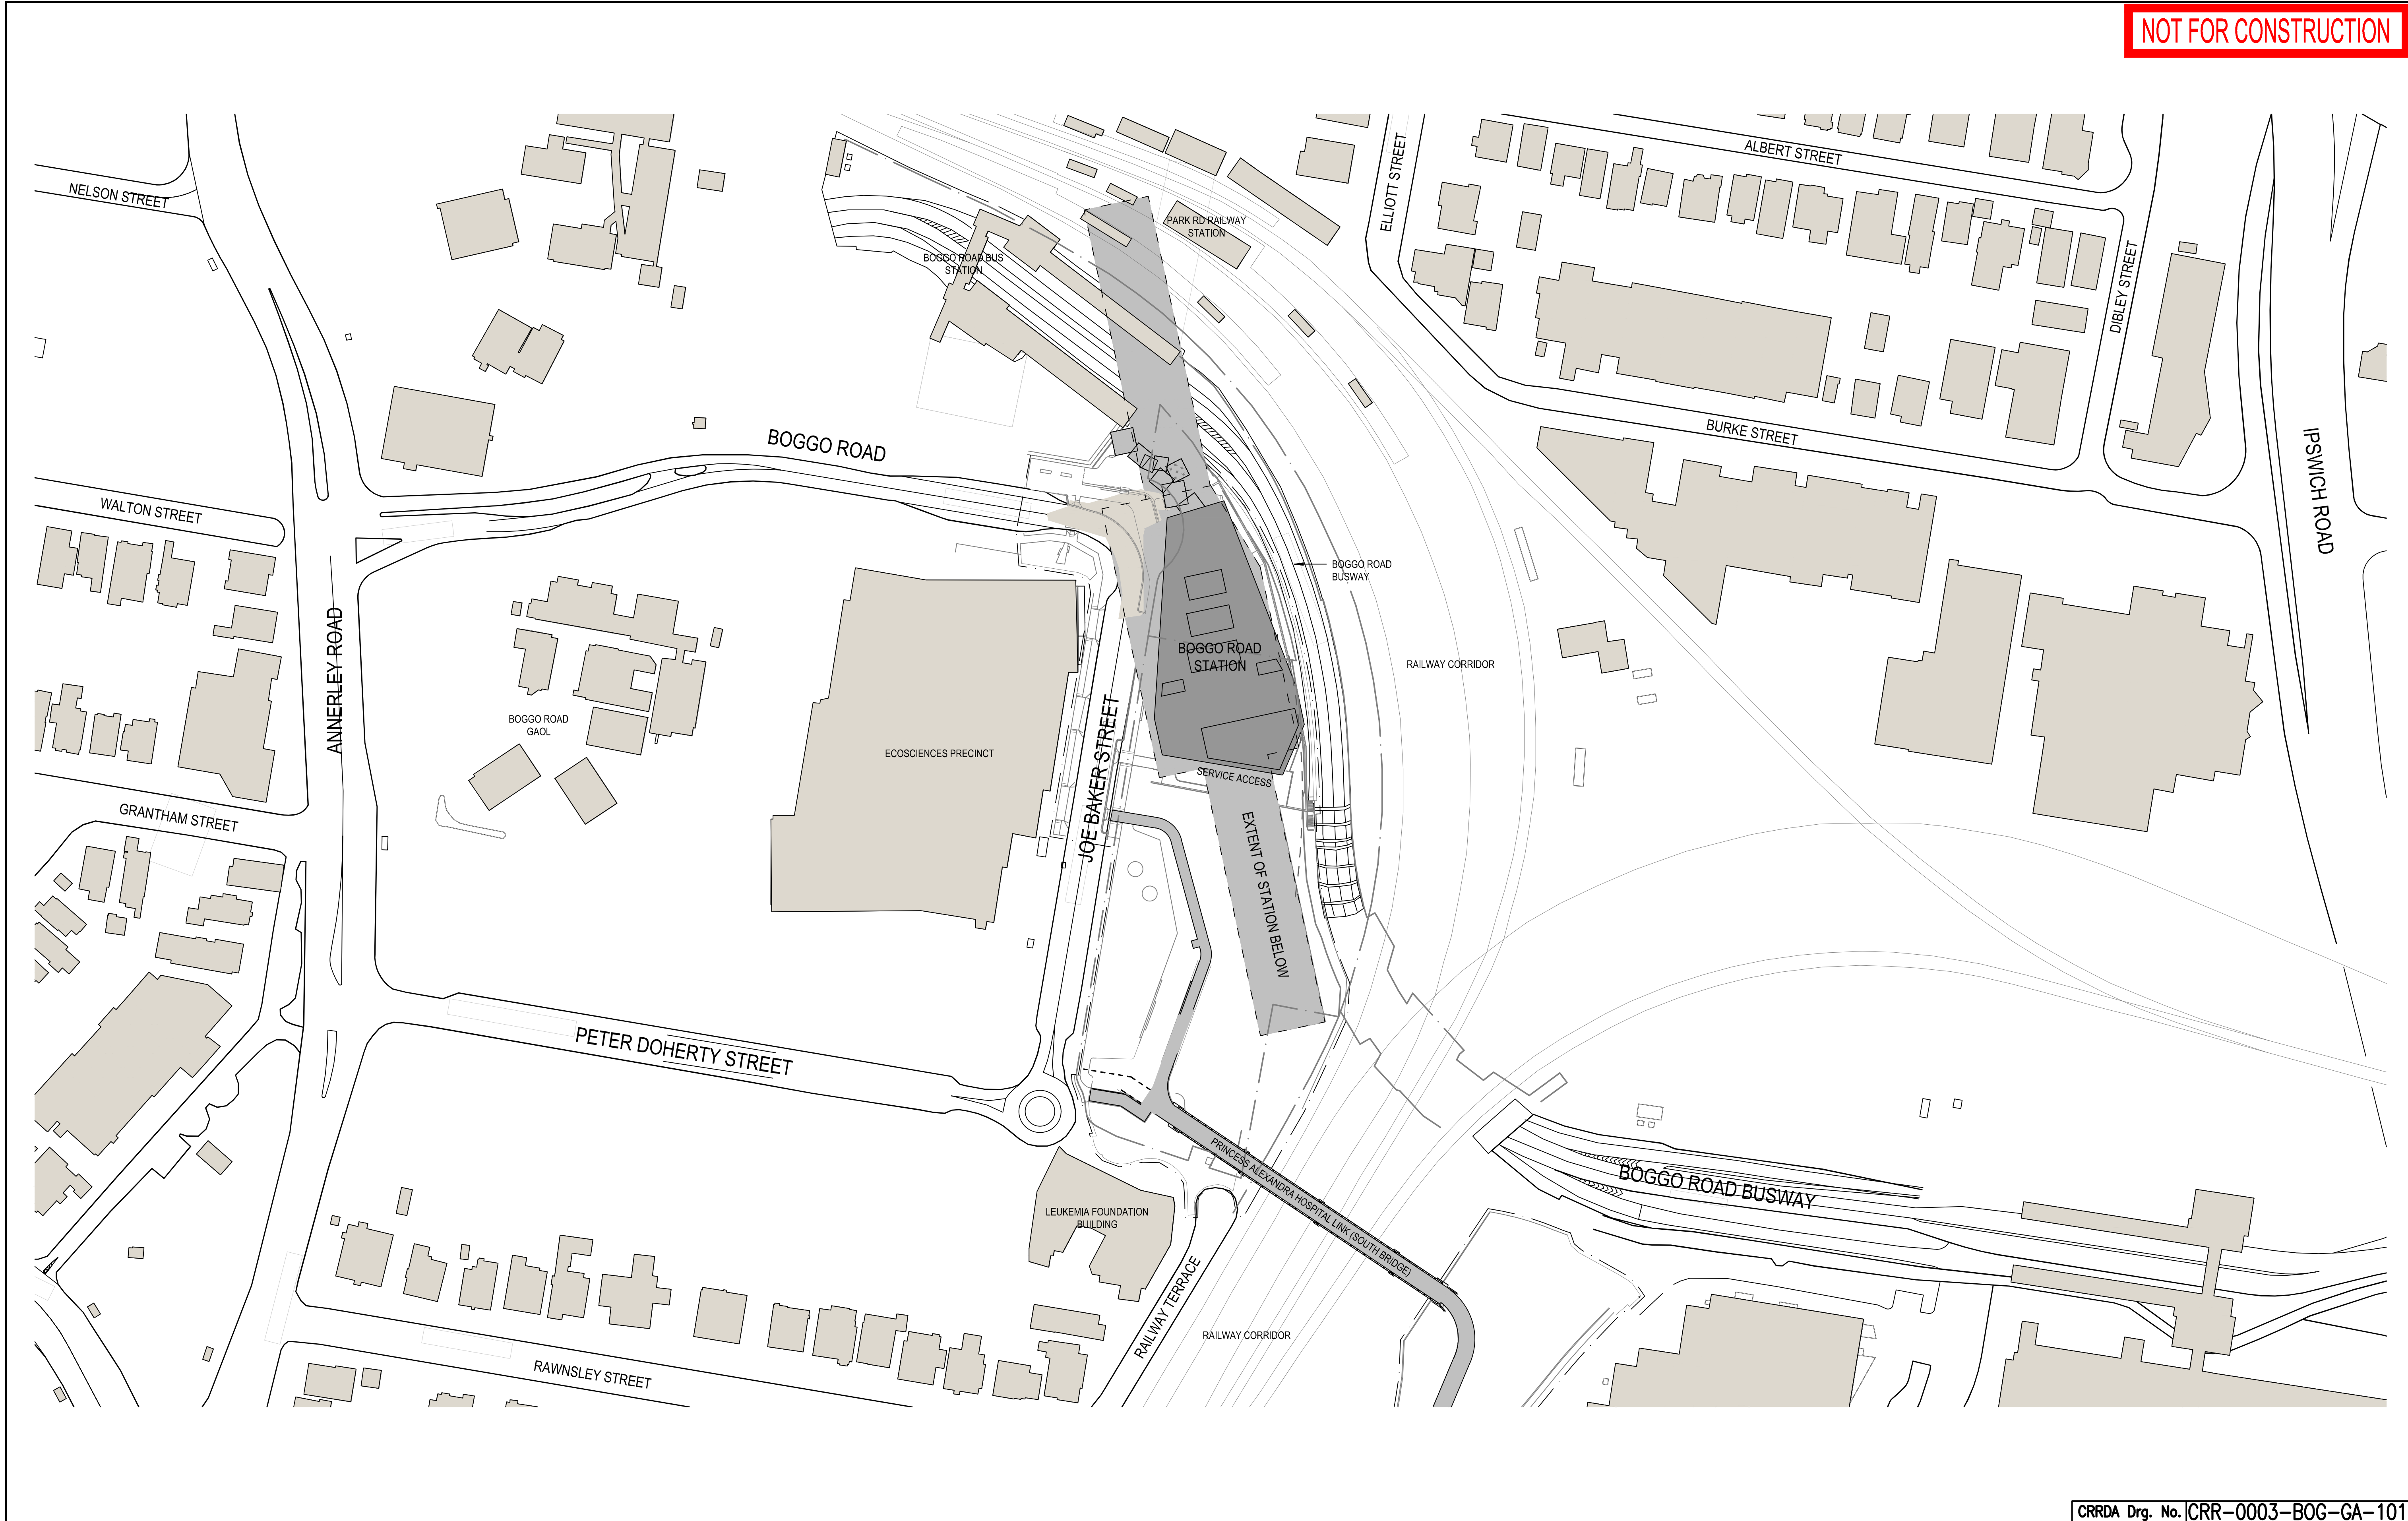


					Associated Job Nos	Survey Data		Scales	BRISBANE CITY					BOGGO ROAD STATION SITE PLAN									
						Datum	BCSG02		CROSS RIVER RAIL														
					Auxiliary Drg Nos	Horiz. Grid			CHANGED PROJECT 7														
C RFPC7 ISSUE						Height Origin			Reference Points					Drawn	ENGINEERING CERTIFICATION (RPEQ)						Job No.		
B MINOR REVISIONS TO RFPC4 ISSUE						Survey Books			Preceding RP	Dist. to start of job (km)	From start to end of job	From end to Following RP	Following RP		ENG. AREA	NAME	SIGNATURE	NO.			DATE	Contract. No.	
A RFPC4 ISSUE												Designed						Drawing No.		C			
Revisions/Descriptions					Certification	Date	Microfiled	Dimensions shown in metres except where shown otherwise											Series Number		of		
CAD FILES										Through Chainage from											MRR_Detail (02/14)		

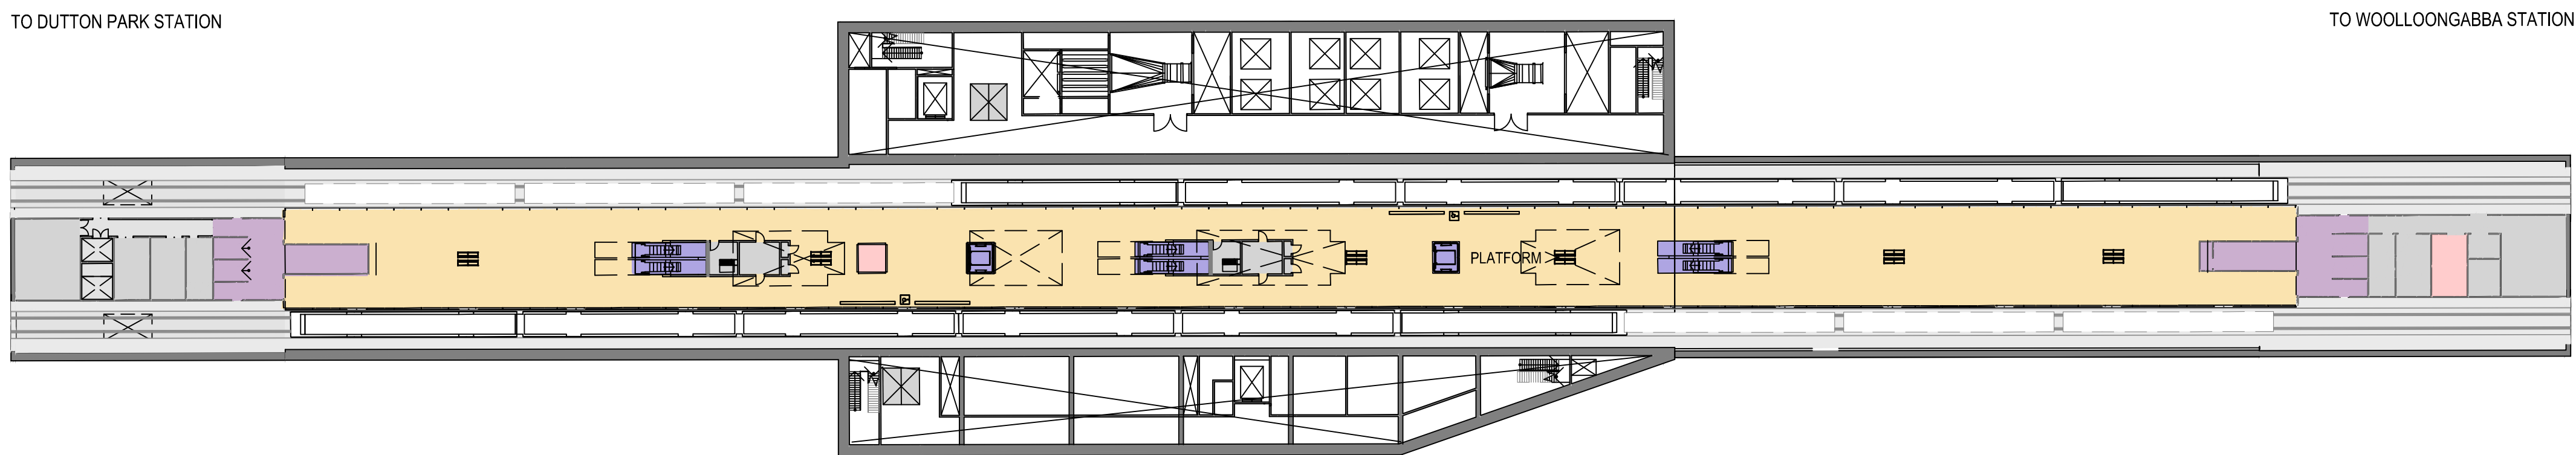

LEGEND	
01_PASSENGER OCCUPIABLE PLATFORM AREAS	07_SECURITY
02_ENTRIES, PAID & NON-PAID CIRCULATION AREAS & CONCOURSES	08_QUEENSLAND RAIL STAFF ACCOMMODATION
03_PUBLIC STATION AMENITIES	09_RETAIL
04_ACTIVE VERTICAL TRANSPORT, FRONT OF HOUSE & BACK OF HOUSE	10_PERMANENT WAY
05_EMERGENCY EGRESS	11_ENGINEERING PLANT, PLANT & EQUIPMENT ROOMS
06_CUSTOMER CENTRE & CONTROL ROOMS	12_PROJECT CO SPACES
	13_RIS ALLIANCE SPACES


					Associated Job Nos	Survey Data		Scales	BRISBANE CITY					BOGGO ROAD STATION PLATFORM PLAN							
						Datum	BCSG02		CROSS RIVER RAIL												
						Auxiliary Drg Nos	Horiz. Grid		CHANGED PROJECT 7												
							Height Origin														
C	RFPC7 ISSUE		08.05.20					Dimensions shown in metres except where shown otherwise	Reference Points					Drawn	ENGINEERING CERTIFICATION (RPEQ)					Job No.	
B	MINOR REVISIONS TO RFPC4 ISSUE		29.04.19						Preceding RP	Dist. to start of job (km)	From start to end of job	From end to Following RP	Following RP		ENG. AREA	NAME	SIGNATURE	NO.	DATE	Contract No.	
A	RFPC4 ISSUE		24.04.19										Designed						Drawing No.		C
Revisions/Descriptions		Certification	Date	Microfiled															Series Number		of
CAD FILES									Through Chainage from											MRR_Detail (02/14)	

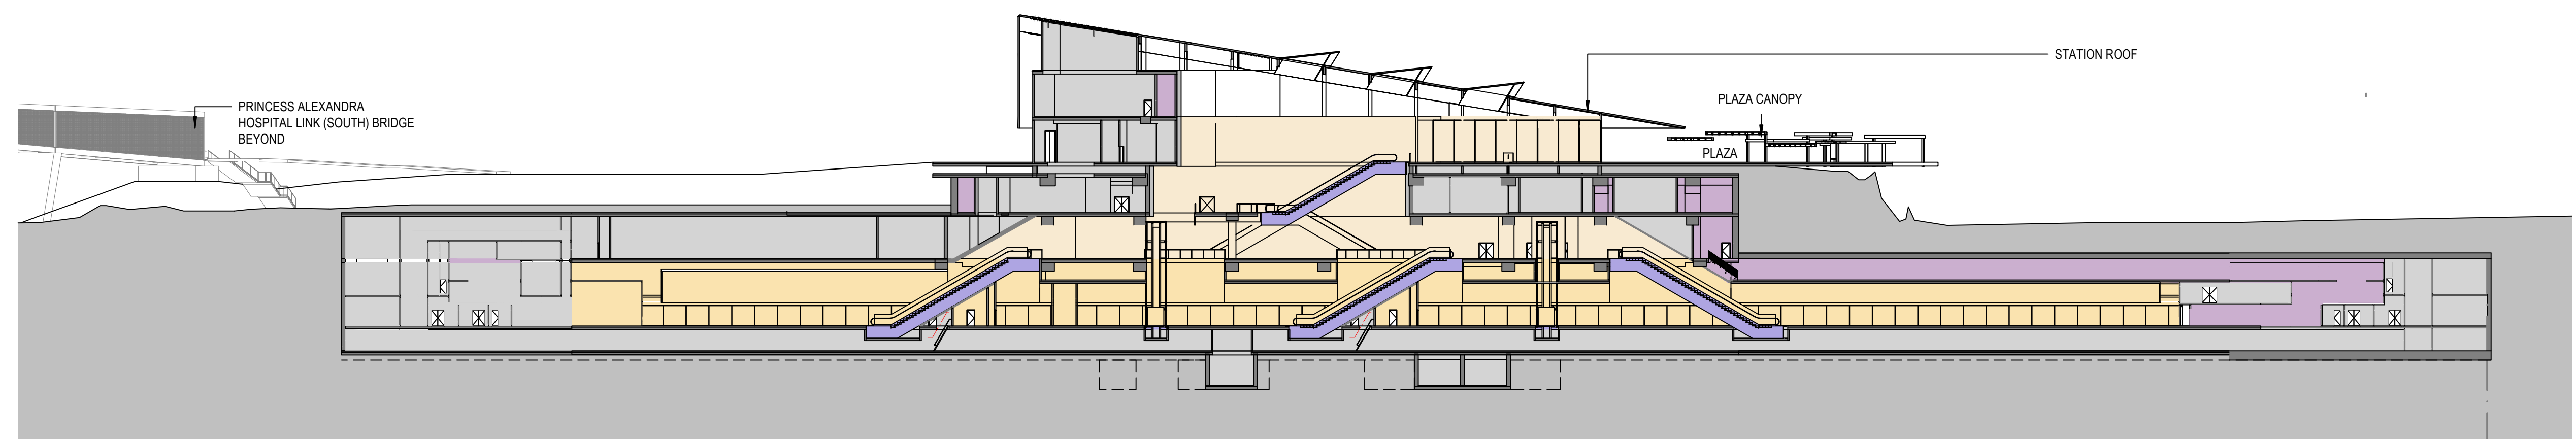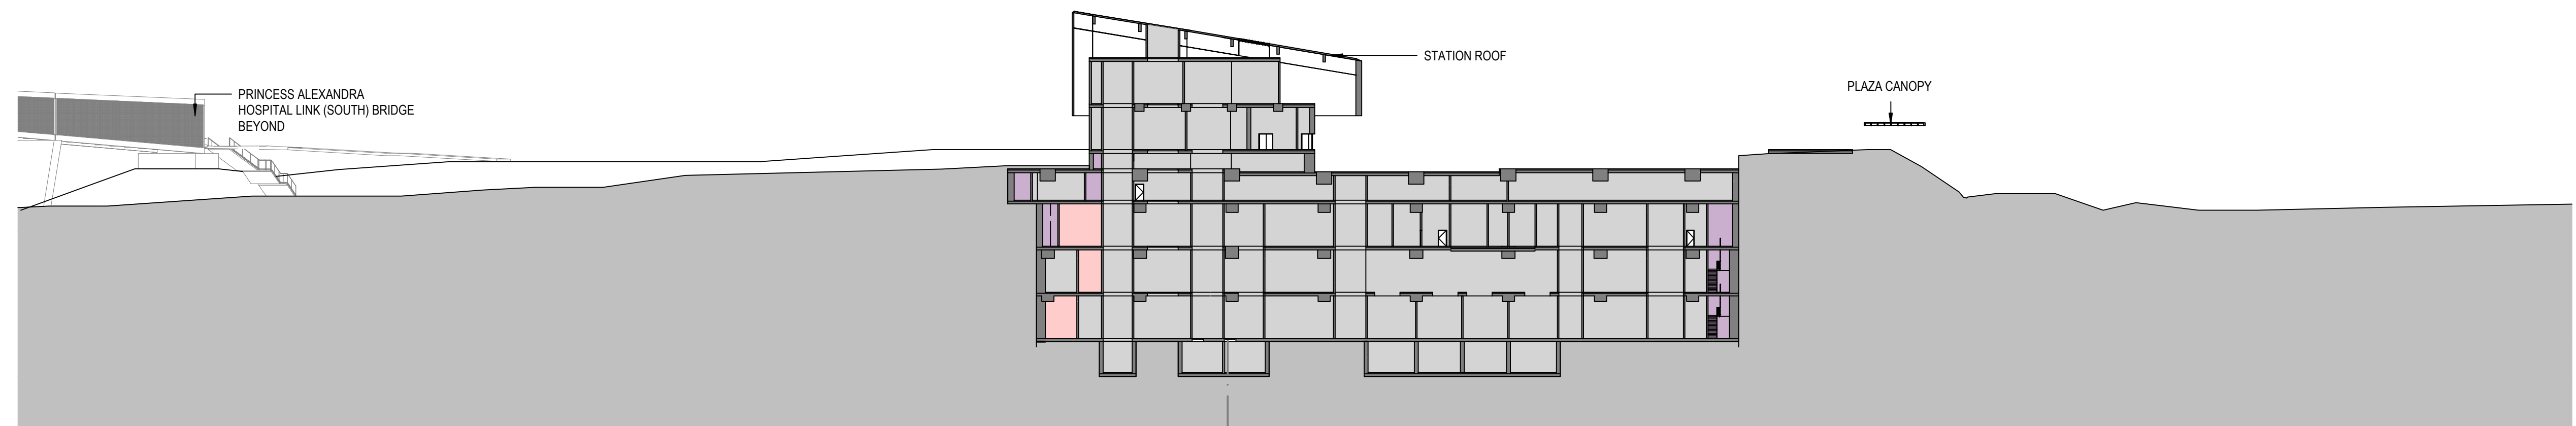

LEGEND	
	01. PASSENGER OCCUPIABLE PLATFORM AREAS
	02. ENTRIES, PAID & NON-PAID CIRCULATION AREAS & CONCOURSES
	03. PUBLIC STATION AMENITIES
	04. ACTIVE VERTICAL TRANSPORT, FRONT OF HOUSE & BACK OF HOUSE
	05. EMERGENCY EGRESS
	06. CUSTOMER CENTRE & CONTROL ROOMS
	07. SECURITY
	08. QUEENSLAND RAIL STAFF ACCOMMODATION
	09. RETAIL
	10. PERMANENT WAY
	11. ENGINEERING PLANT, PLANT & EQUIPMENT ROOMS
	12. PROJECT CO SPACES
	13. RIS ALLIANCE SPACES




[illegible]

					Associated Job Nos	Survey Data		Scales	BRISBANE CITY					WOOLLOONGABBA STATION SITE PLAN										
						Datum	BCSG02		CROSS RIVER RAIL															
						Auxiliary Drg Nos	Horiz. Grid		CHANGED PROJECT 7															
C	RFPC7 ISSUE		08.05.20			Height Origin	Reference Points					Drawn	ENGINEERING CERTIFICATION (RPEQ)					Job No.						
B	MINOR REVISIONS TO RFPC4 ISSUE		29.04.19			Survey Books	Dimensions shown in metres except where shown otherwise						Preceding RP	Dist. to start of job (km)	From start to end of job	From end to Following RP	Following RP	ENG. AREA	NAME	SIGNATURE	NO.	DATE	Contract No.	
A	RFPC4 ISSUE		24.04.19																			Drawing No.		C
Revisions/Descriptions		Certification	Date	Microfiled						Through Chainage from					Designed						Series Number	of		MRR_Detail (02/14)
CAD FILES																								

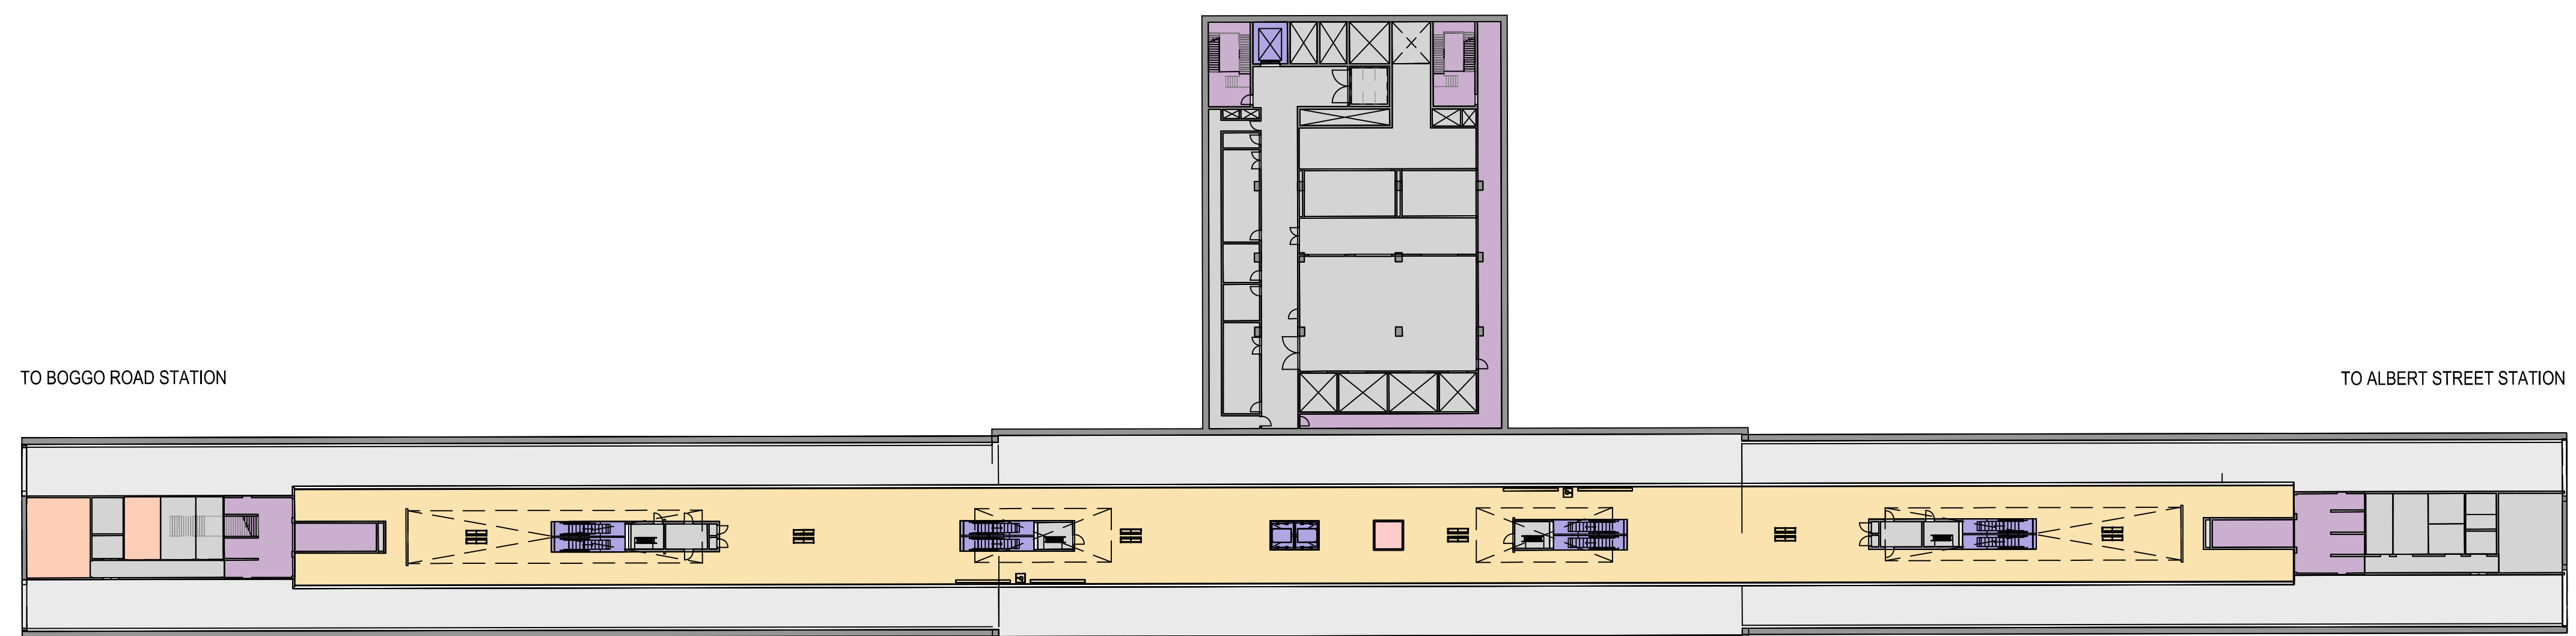

LEGEND			
	01_PASSENGER OCCUPIABLE PLATFORM AREAS		07_SECURITY
	02_ENTRIES, PAID & NON-PAID CIRCULATION AREAS & CONCOURSES		08_QUEENSLAND RAIL STAFF ACCOMMODATION
	03_PUBLIC STATION AMENITIES		09_RETAIL
	04_ACTIVE VERTICAL TRANSPORT, FRONT OF HOUSE & BACK OF HOUSE		10_PERMANENT WAY
	05_EMERGENCY EGRESS		11_ENGINEERING PLANT, PLANT & EQUIPMENT ROOMS
	06_CUSTOMER CENTRE & CONTROL ROOMS		12_PROJECT CO SPACES
			13_RIS ALLIANCE SPACES

														CRRDA Drg. No.		CRR-0003-GA-102						
					Associated Job Nos	Survey Data		Scales	BRISBANE CITY					WOOLLOONGABBA STATION PLATFORM PLAN								
						Datum	BCSG02		CROSS RIVER RAIL													
					Auxiliary Drg Nos	Horiz. Grid			CHANGED PROJECT 7													
C	RFP07 ISSUE								Reference Points					Drawn	ENGINEERING CERTIFICATION (RPEQ)					Job No.		
B	MINOR REVISIONS TO RFP04 ISSUE								Preceding RP	Dist. to start of job (km)	From start to end of job	From end to Following RP	Following RP		ENG. AREA	NAME	SIGNATURE	NO.	DATE	Contract. No.		
A	RFP04 ISSUE																	Drawing No.		C		
Revisions/Descriptions					Certification		Date	Microfiled			Dimensions shown in metres except where shown otherwise							Series Number		of		
CAD FILES										Through Chainage from										MRR_Detail (02/14)		

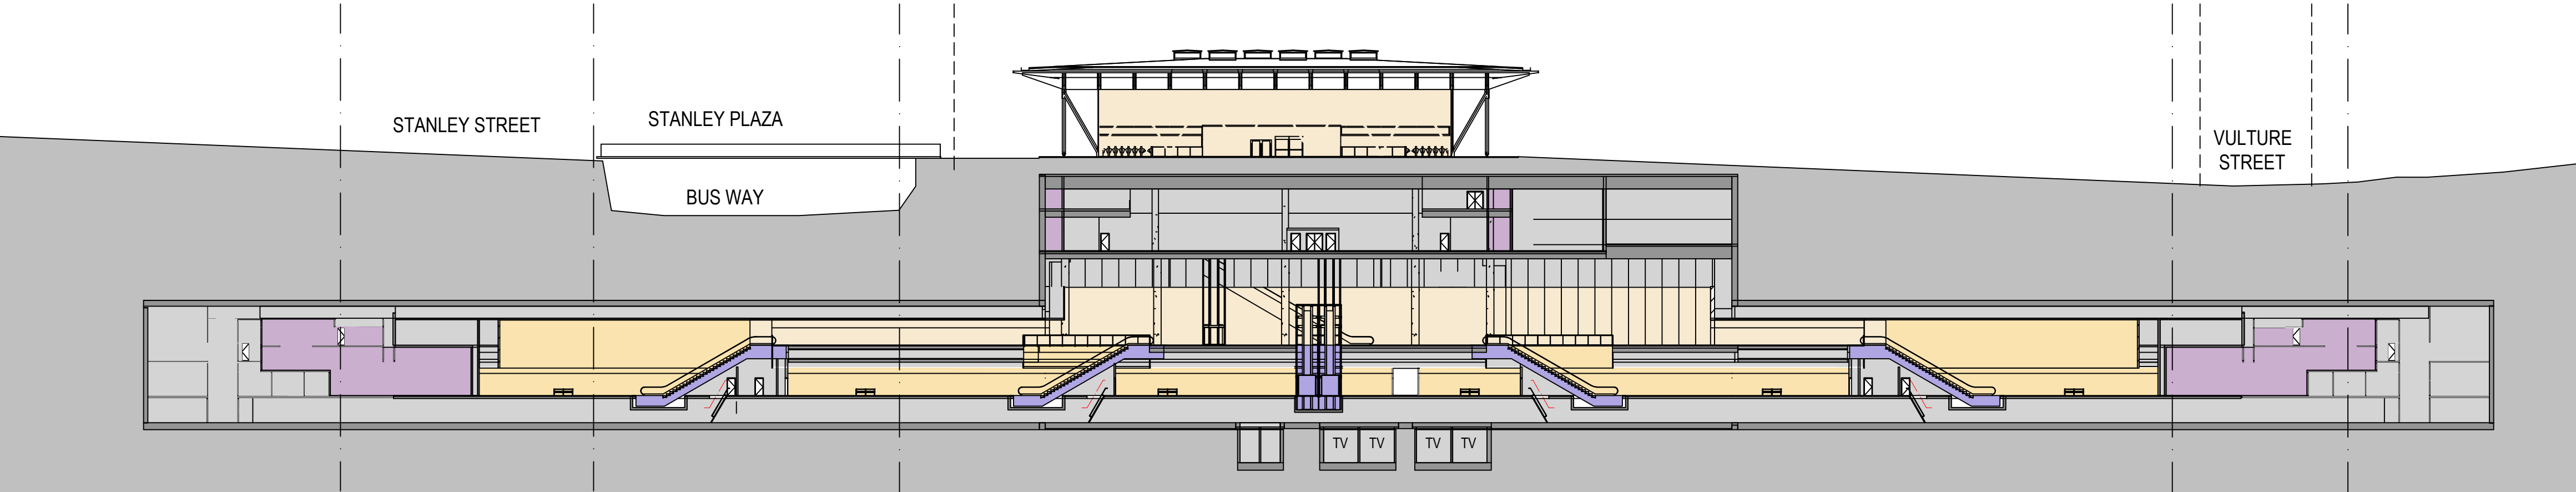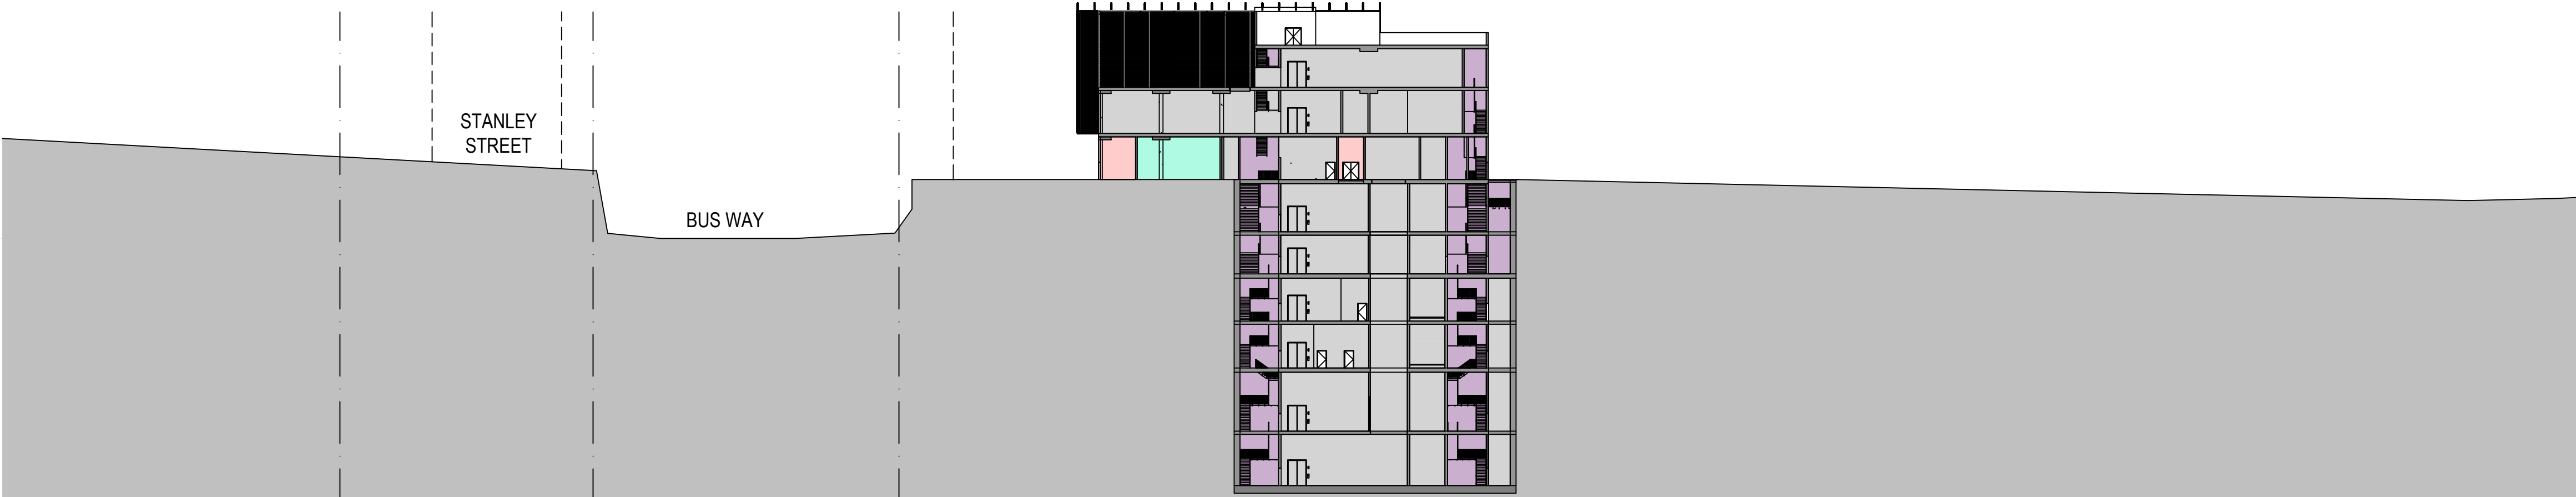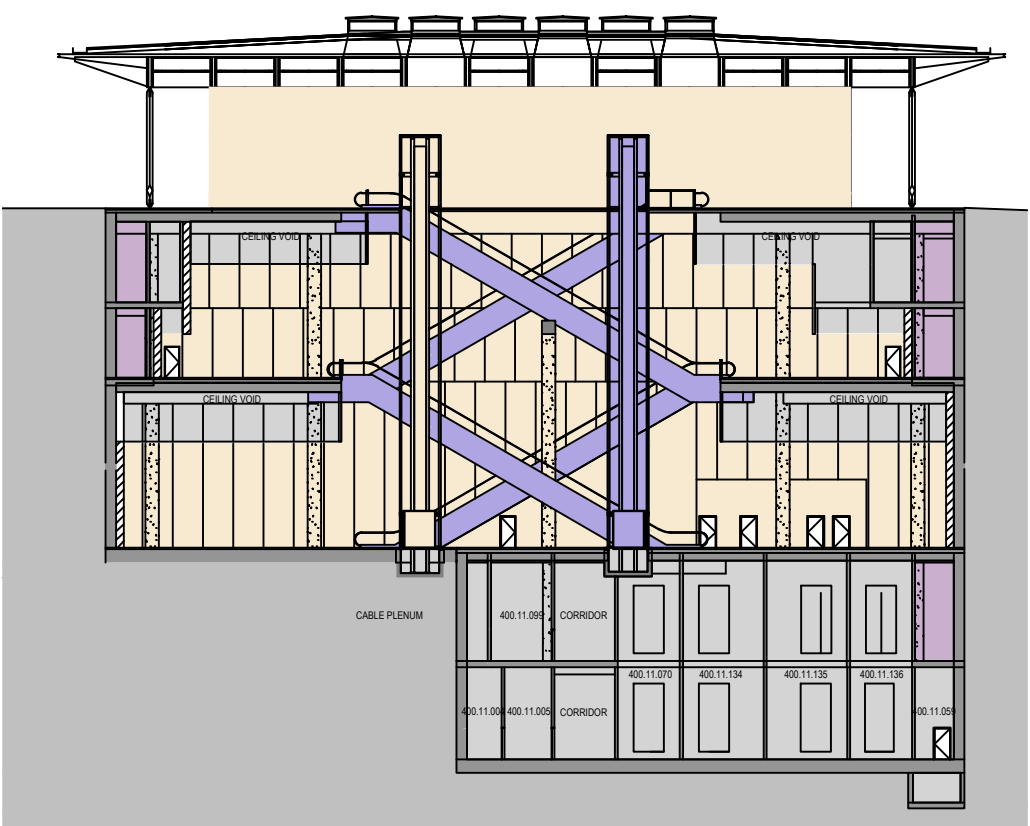

LEGEND	
01_PASSENGER OCCUPIABLE PLATFORM AREAS	07_SECURITY
02_ENTRIES, PAID & NON-PAID CIRCULATION AREAS & CONCOURSES	08_QUEENSLAND RAIL STAFF ACCOMMODATION
03_PUBLIC STATION AMENITIES	09_RETAIL
04_ACTIVE VERTICAL TRANSPORT, FRONT OF HOUSE & BACK OF HOUSE	10_PERMANENT WAY
05_EMERGENCY EGRESS	11_ENGINEERING PLANT, PLANT & EQUIPMENT ROOMS
06_CUSTOMER CENTRE & CONTROL ROOMS	12_PROJECT CO SPACES
	13_RIS ALLIANCE SPACES

C	RFPC7 ISSUE		08.05.20	
B	MINOR REVISIONS TO RFPC4 ISSUE		29.04.19	
A	RFPC4 ISSUE		24.04.19	
	Revisions/Descriptions	Certification	Date	Microfiled

Associated Job Nos	Survey Data
	Datum BCSG02
Auxiliary Drg Nos	Horiz. Grid
	Height Origin
	Survey Books

Scales
Dimensions shown in metres except where shown otherwise


BRISBANE CITY CROSS RIVER RAIL CHANGED PROJECT 7				
Reference Points				
Preceding RP	Dist. to start of job (km)	From start to end of job	From end to Following RP	Following RP
Through Chainage from				

WOOLLOONGABBA STATION SECTIONS				
Drawn	ENGINEERING CERTIFICATION (RPEQ)			
	ENG. AREA	NAME	SIGNATURE	NO. DATE
Designed				

CRRDA Drg. No. CRR-0003-WOL-GA-103	
Job No.	
Contract No.	
Drawing No.	C
Series Number	of
MRR_Detail (02/14)	





										CRRDA Drg. No.										CRR-0003-ALB-GA-101									
					Associated Job Nos	Survey Data		Scales	BRISBANE CITY					ALBERT STREET STATION SITE PLAN															
						Datum	BCSG02		CROSS RIVER RAIL																				
					Auxiliary Drg Nos	Horiz. Grid			CHANGED PROJECT 7																				
C	RFPC7 ISSUE		08.05.20			Height Origin			Reference Points																				
B	MINOR REVISIONS TO RFPC4 ISSUE		29.04.19			Survey Books			Dimensions shown in metres except where shown otherwise																				
A	RFPC4 ISSUE		24.04.19							Preceding RP	Dist. to start of job (km)	From start to end of job	From end to Following RP	Following RP	Drawn	ENGINEERING CERTIFICATION (RPEQ)					Job No.								
Revisions/Descriptions					Certification	Date	Microfiled							Through Chainage from						ENG. AREA	NAME	SIGNATURE	NO.	DATE	Contract. No.				
																						Drawing No.		C					
																						Series Number		of					
																						MRR_Detail (02/14)							

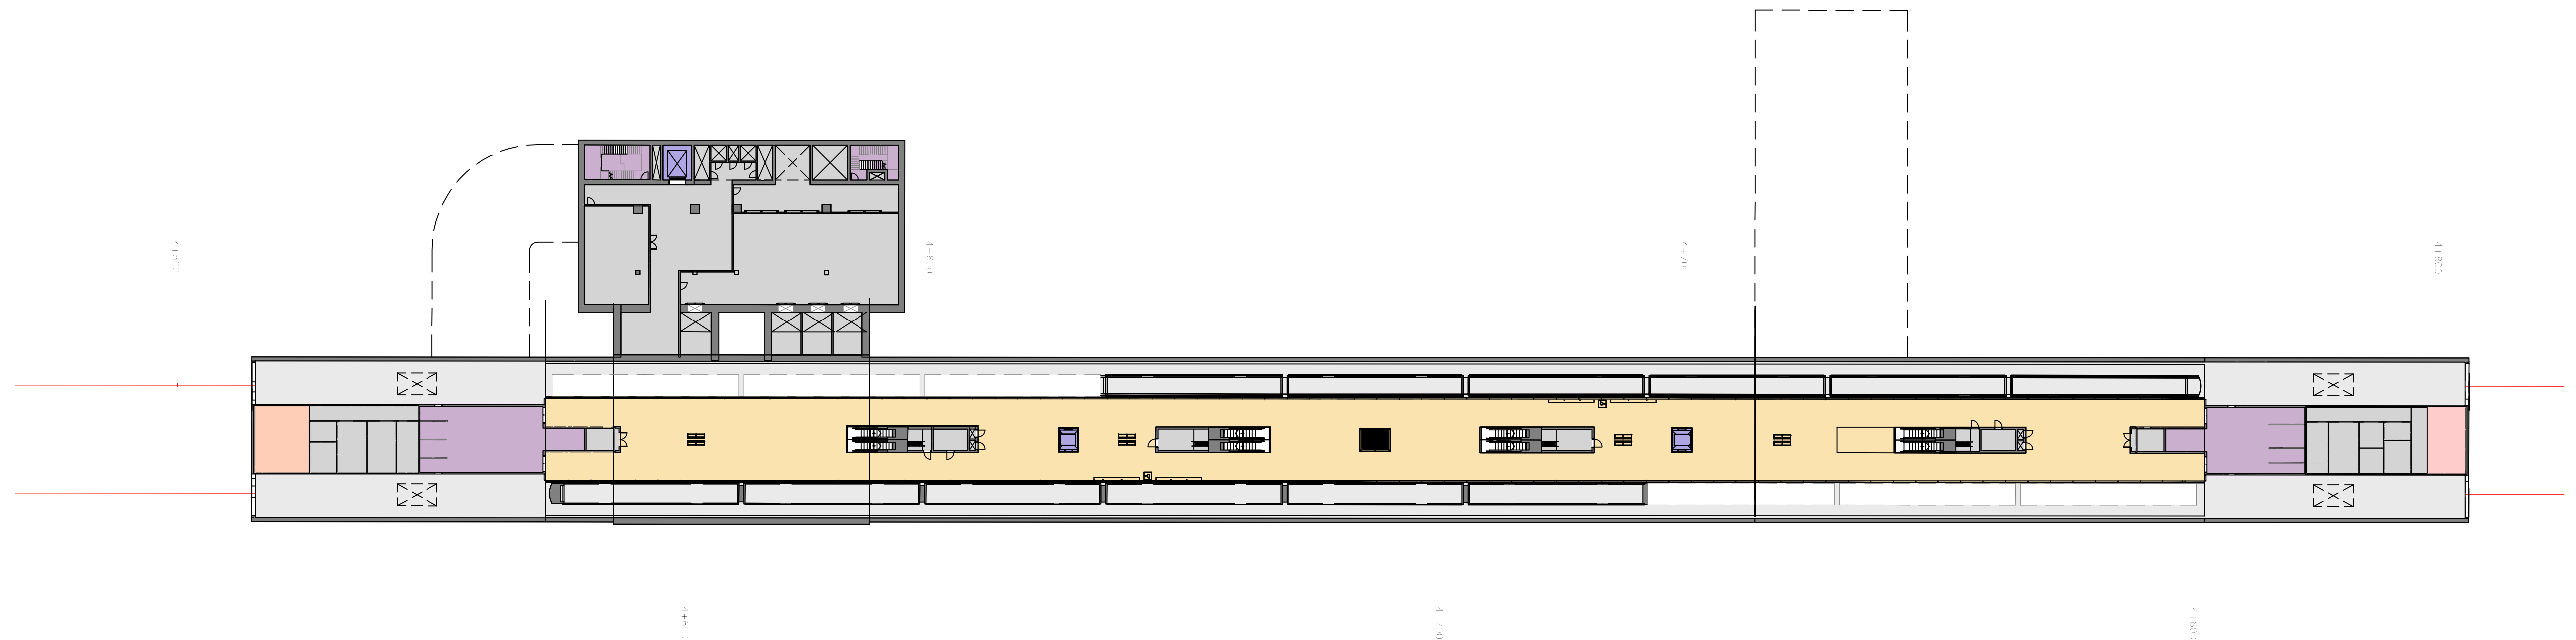


LEGEND	
01_PASSENGER OCCUPIABLE PLATFORM AREAS	07_SECURITY
02_ENTRIES, PAID & NON-PAID CIRCULATION AREAS & CONCOURSES	08_QUEENSLAND RAIL STAFF ACCOMMODATION
03_PUBLIC STATION AMENITIES	09_RETAIL
04_ACTIVE VERTICAL TRANSPORT, FRONT OF HOUSE & BACK OF HOUSE	10_PERMANENT WAY
05_EMERGENCY EGRESS	11_ENGINEERING PLANT, PLANT & EQUIPMENT ROOMS
06_CUSTOMER CENTRE & CONTROL ROOMS	12_PROJECT CO SPACES
	13_RIS ALLIANCE SPACES

										CRRDA Drg. No. CRR-0003-ALB-GA-102																			
					Associated Job Nos	Survey Data		Scales	BRISBANE CITY					ALBERT STREET STATION PLATFORM PLAN															
						Datum	BCSG02		CROSS RIVER RAIL																				
					Auxiliary Drg Nos	Horiz. Grid	CHANGED PROJECT 7																						
C RFPC7 ISSUE						08.05.20	Height Origin		Reference Points					Drawn	ENGINEERING CERTIFICATION (RPEQ)						Job No.								
B MINOR REVISIONS TO RFPC4 ISSUE						29.04.19			Preceding RP Dist. to start of job (km) From start to end of job From end to Following RP Following RP						ENG. AREA	NAME	SIGNATURE	NO.			DATE	Contract No.							
A RFPC4 ISSUE					24.04.19	Survey Books					Designed								Drawing No.				C						
Revisions/Descriptions					Certification	Date	Microfiled	Dimensions shown in metres except where shown otherwise												Series Number			of						
CAD FILES																				Through Chainage from									

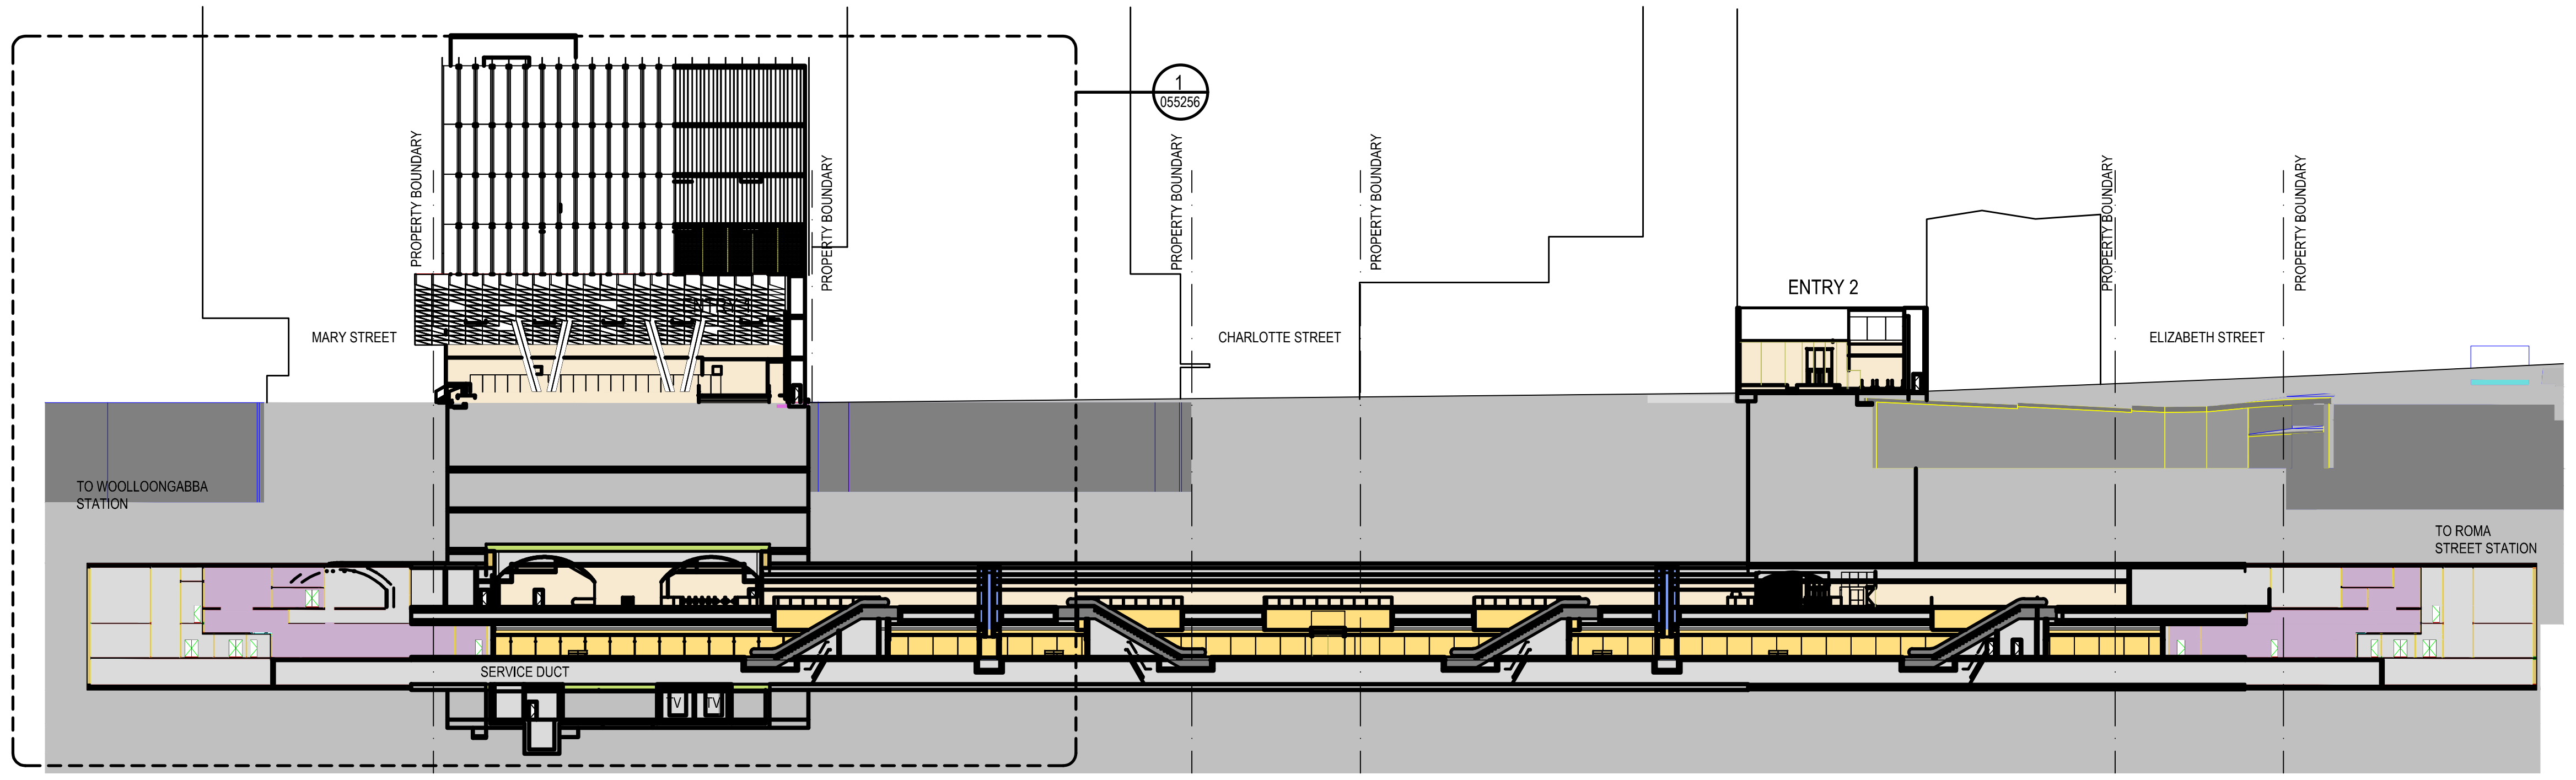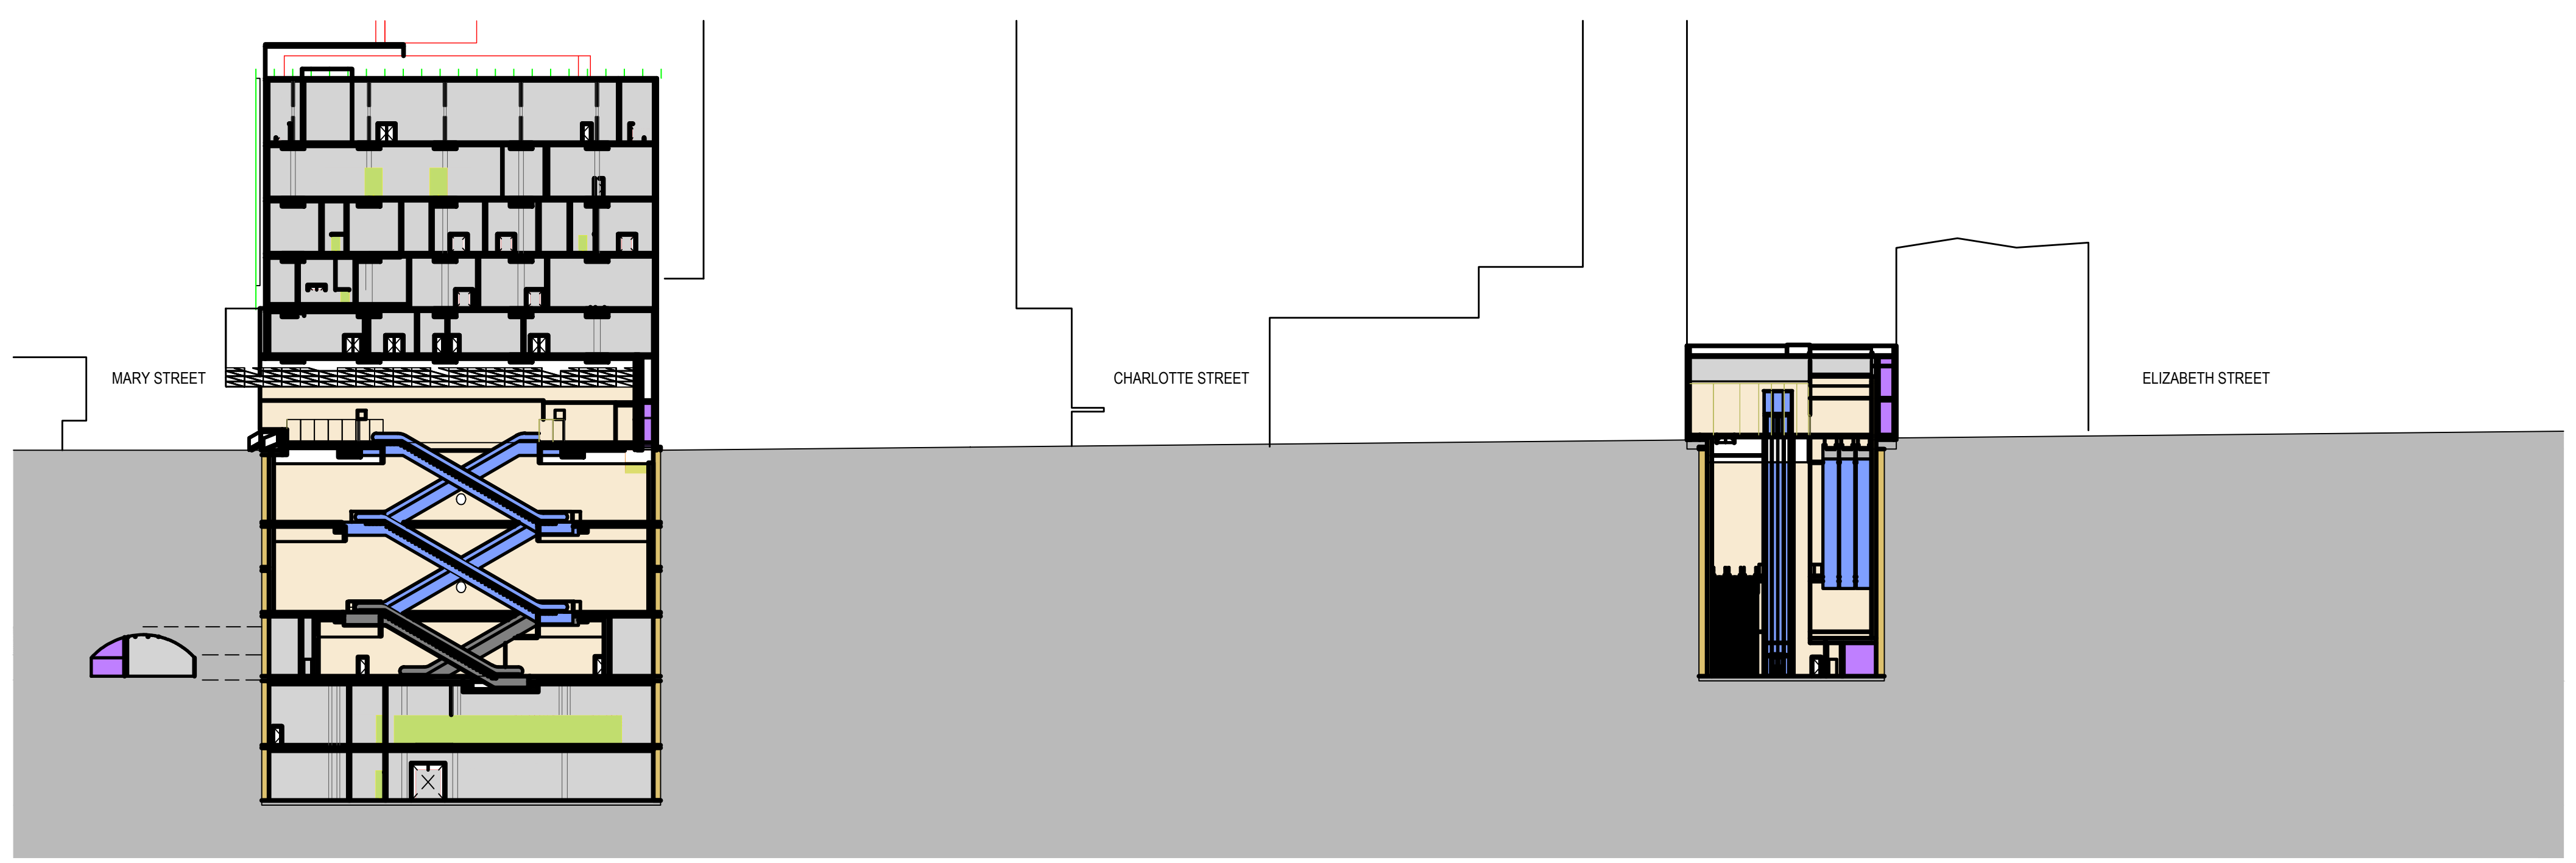


LEGEND											
01_PASSENGER OCCUPIABLE PLATFORM AREAS	02_ENTRIES, PAID & NON-PAID CIRCULATION AREAS & CONCOURSES	03_PUBLIC STATION AMENITIES	04_ACTIVE VERTICAL TRANSPORT, FRONT OF HOUSE & BACK OF HOUSE	05_EMERGENCY EGRESS	06_CUSTOMER CENTRE & CONTROL ROOMS	07_SECURITY	08_QUEENSLAND RAIL STAFF ACCOMMODATION	09_RETAIL	10_PERMANENT WAY	11_ENGINEERING PLANT, PLANT & EQUIPMENT ROOMS	12_PROJECT CO SPACES
											13_RIS ALLIANCE SPACES

										CRRDA Drg. No. CRR-0003-ALB-GA-103																												
					Associated Job Nos		Survey Data		Scales		BRISBANE CITY				ALBERT STREET STATION SECTIONS																							
							Datum				BCSG02		CROSS RIVER RAIL																									
													CHANGED PROJECT 7																									
					Auxiliary Drg Nos		Horiz. Grid						Reference Points				Drawn		ENGINEERING CERTIFICATION (RPEQ)						Job No.													
C RFPC7 ISSUE							08.05.20				Preceding RP				Dist. to start of job (km)				From start to end of job		From end to Following RP		Following RP		ENG. AREA		NAME		SIGNATURE		NO.		DATE		Contract No.			
B MINOR REVISIONS TO RFPC4 ISSUE							29.04.19																												Drawing No.		C	
A RFPC4 ISSUE							24.04.19				Survey Books				Dimensions shown in metres except where shown otherwise																		Series Number		of			
Revisions/Descriptions					Certification		Date		Microfiled																										MRR_Detail (02/14)			
CAD FILES															Through Chainage from																							

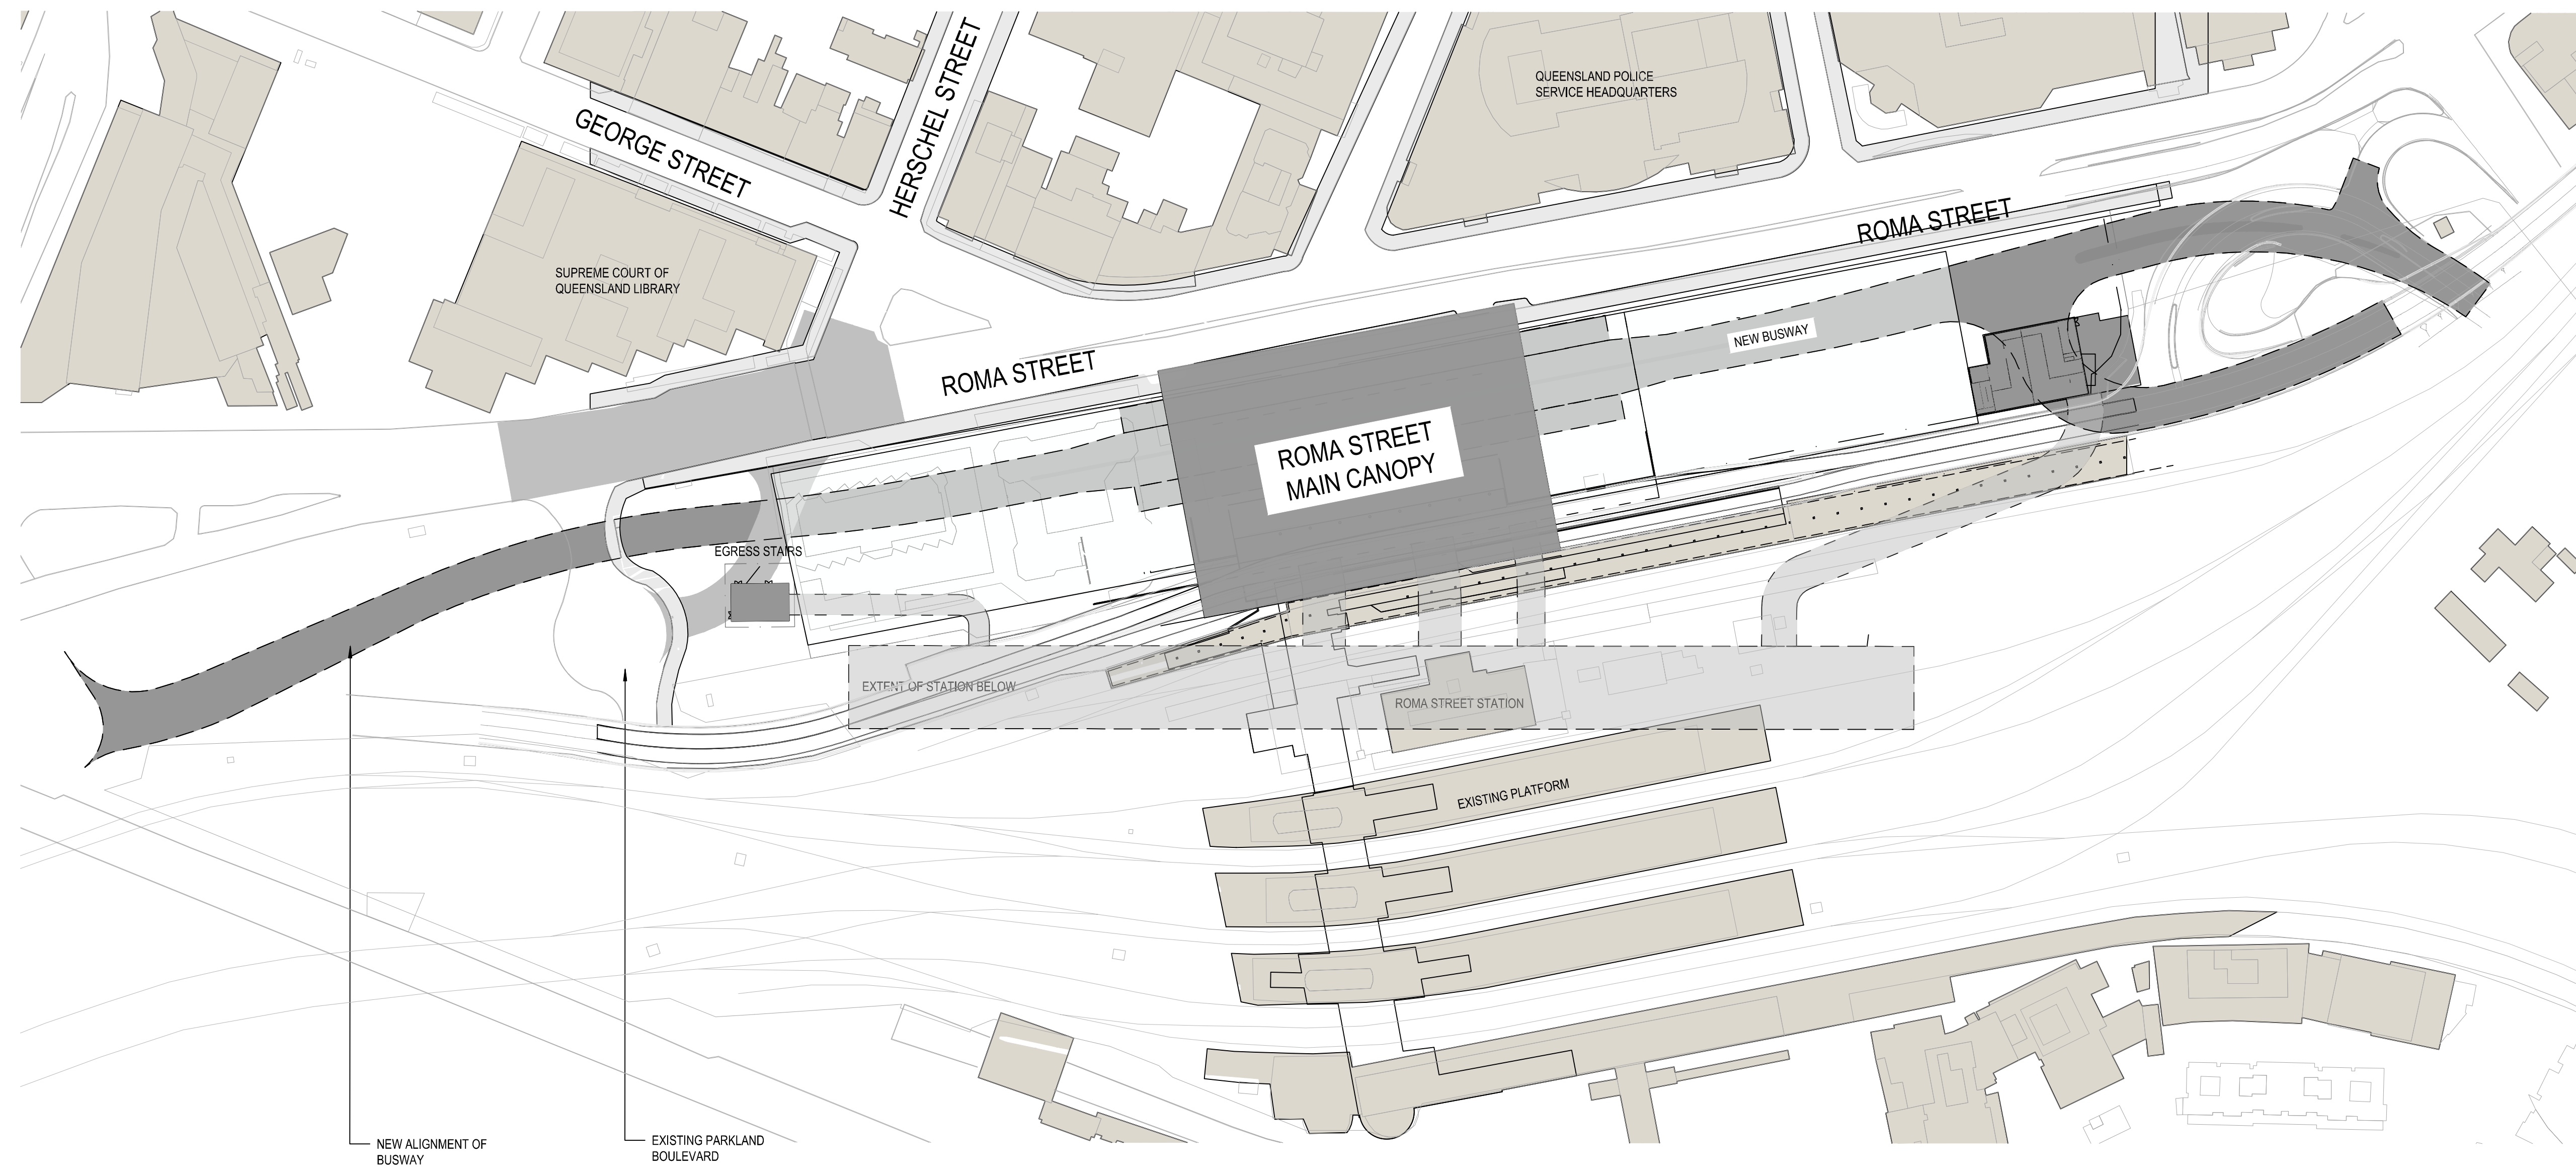



										CRRDA Drg. No. CRR-0003-ROM-GA-101															
					Associated Job Nos	Survey Data		Scales	BRISBANE CITY					ROMA STREET STATION SITE PLAN											
						Datum	BCSG02		CROSS RIVER RAIL																
					Auxiliary Drg Nos	Horiz. Grid	CHANGED PROJECT 7																		
C RFPC7 ISSUE						08.05.20	Reference Points					Drawn	ENGINEERING CERTIFICATION (RPEQ)								Job No.				
B MINOR REVISIONS TO RFPC4 ISSUE						29.04.19	Preceding RP Dist. to start of job (km) From start to end of job From end to Following RP Following RP						DESIGNED	ENG. AREA	NAME	SIGNATURE	NO.	DATE	Contract No.						
A RFPC4 ISSUE					24.04.19	Survey Books					Dimensions shown in metres except where shown otherwise										Drawing No.		C		
Revisions/Descriptions					Certification	Date	Microfiled						Through Chainage from										Series Number		of
CAD FILES																				MRR_Detail (02/14)					

NOT FOR CONSTRUCTION

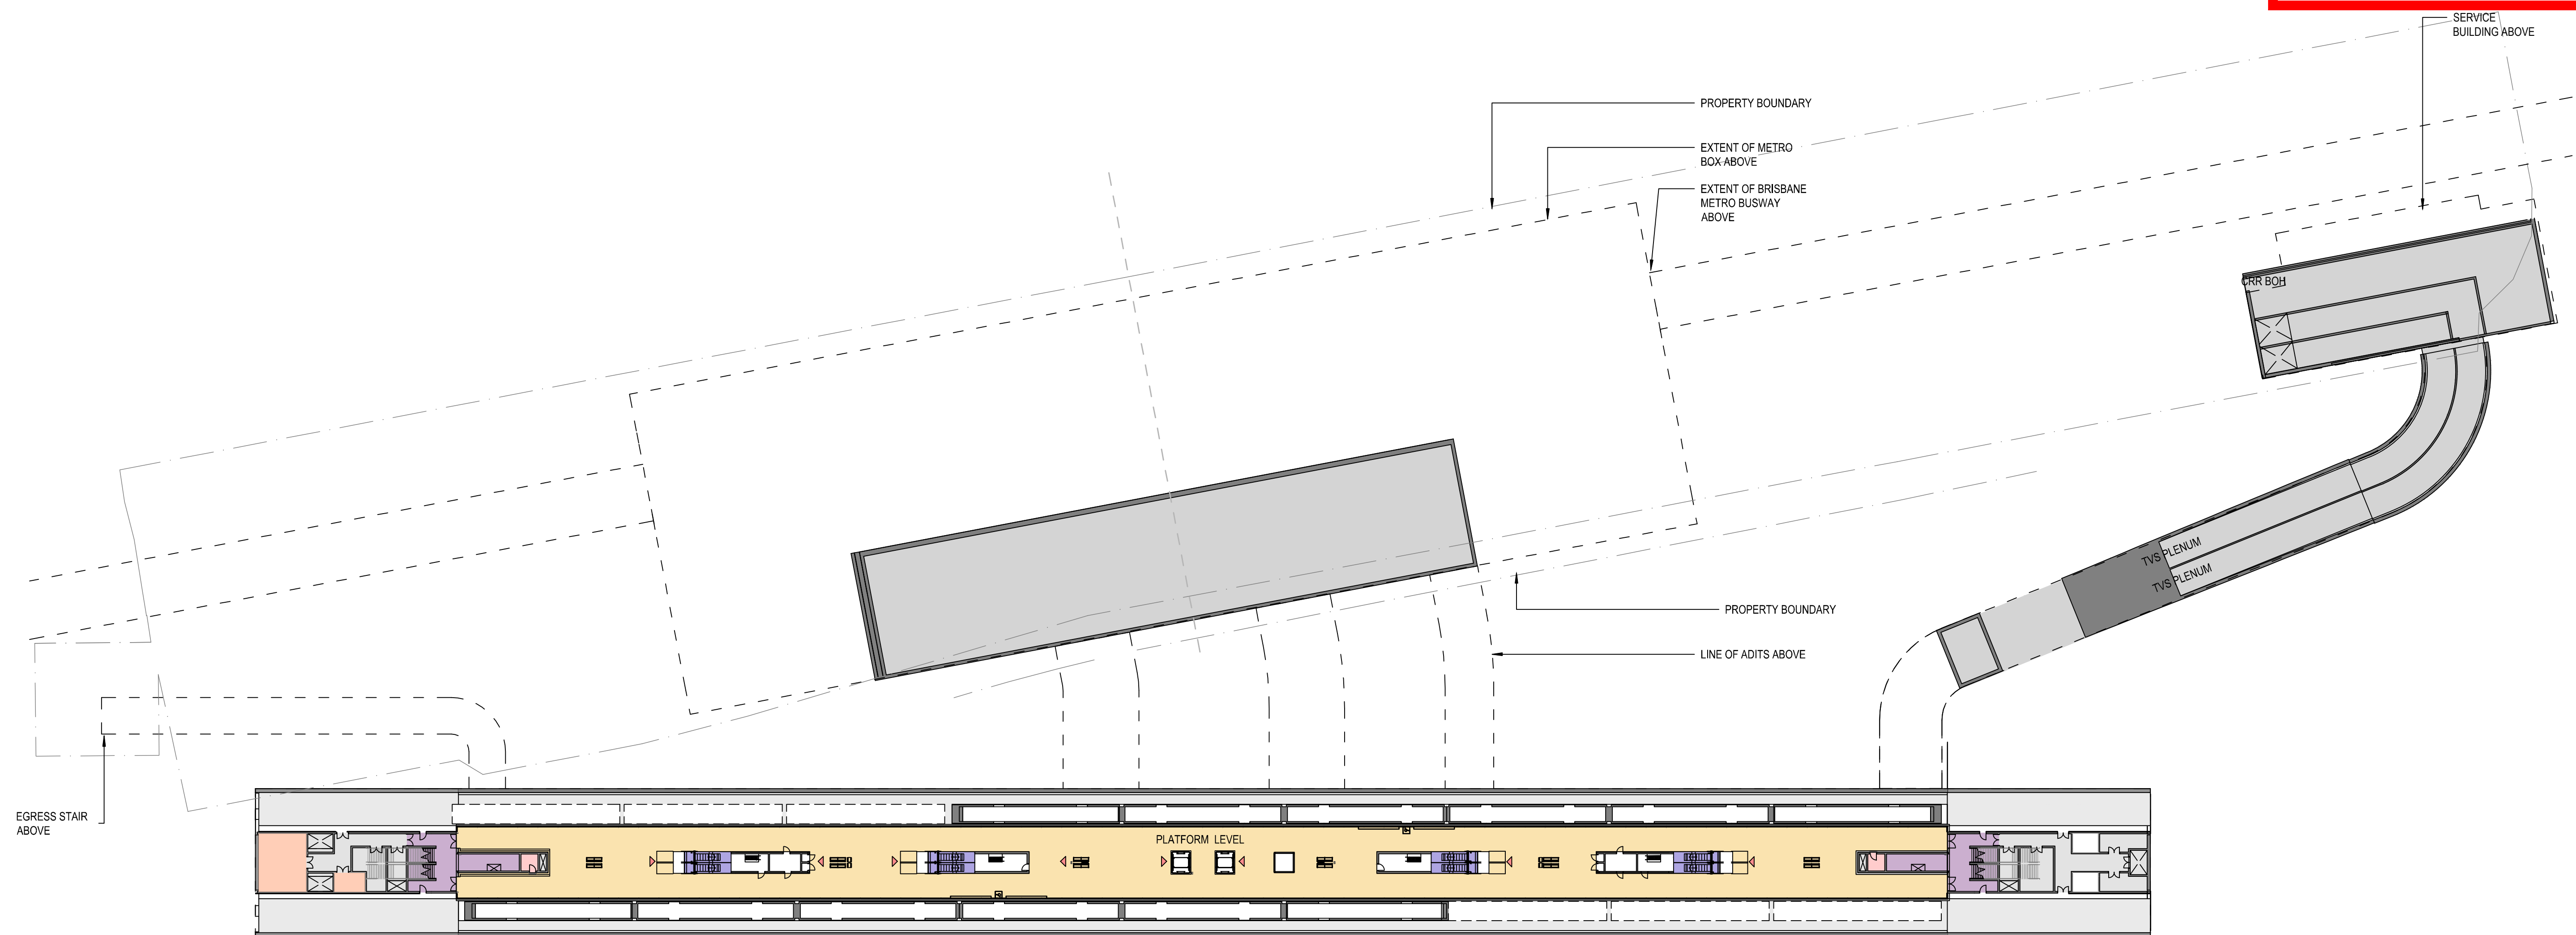

LEGEND	
01_PASSENGER OCCUPIABLE PLATFORM AREAS	07_SECURITY
02_ENTRIES, PAID & NON-PAID CIRCULATION AREAS & CONCOURSES	08_QUEENSLAND RAIL STAFF ACCOMMODATION
03_PUBLIC STATION AMENITIES	09_RETAIL
04_ACTIVE VERTICAL TRANSPORT, FRONT OF HOUSE & BACK OF HOUSE	10_PERMANENT WAY
05_EMERGENCY EGRESS	11_ENGINEERING PLANT, PLANT & EQUIPMENT ROOMS
06_CUSTOMER CENTRE & CONTROL ROOMS	12_PROJECT CO SPACES
	13_RIS ALLIANCE SPACES

										CRRDA Drg. No. CRR-0003-ROM-GA-102												
					Associated Job Nos	Survey Data		Scales	BRISBANE CITY					ROMA STREET STATION PLATFORM PLAN								
						Datum	BCSG02		CROSS RIVER RAIL													
					Auxiliary Drg Nos	Horiz. Grid	CHANGED PROJECT 7															
C RFPC7 ISSUE							Reference Points					Drawn	ENGINEERING CERTIFICATION (RPEQ)					Job No.				
B MINOR REVISIONS TO RFPC4 ISSUE							Preceding RP		Dist. to start of job (km)	From start to end of job	From end to Following RP		Following RP	ENG. AREA	NAME	SIGNATURE	NO.	DATE	Contract No.			
A RFPC4 ISSUE						Height Origin						Designed						Drawing No.		C		
Revisions/Descriptions						Survey Books	Dimensions shown in metres except where shown otherwise											Series Number		of		
CAD FILES											Through Chainage from										MRR_Detail (02/14)	

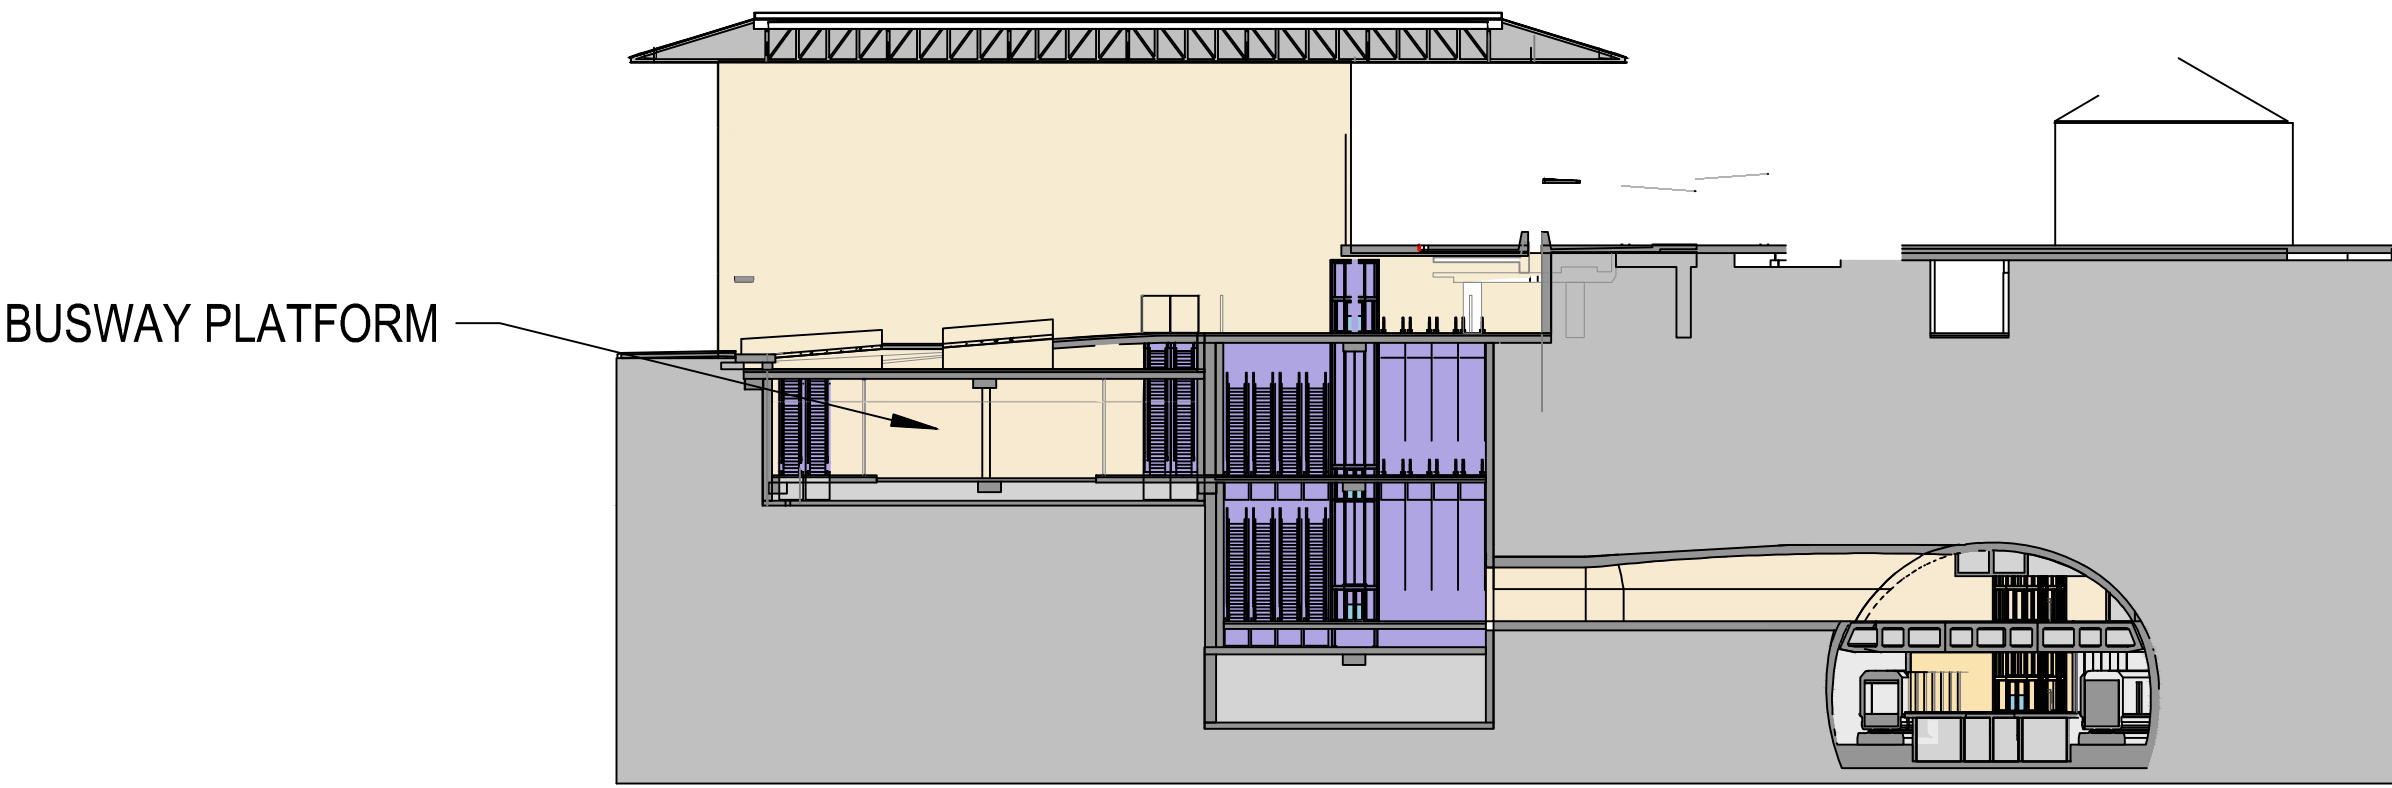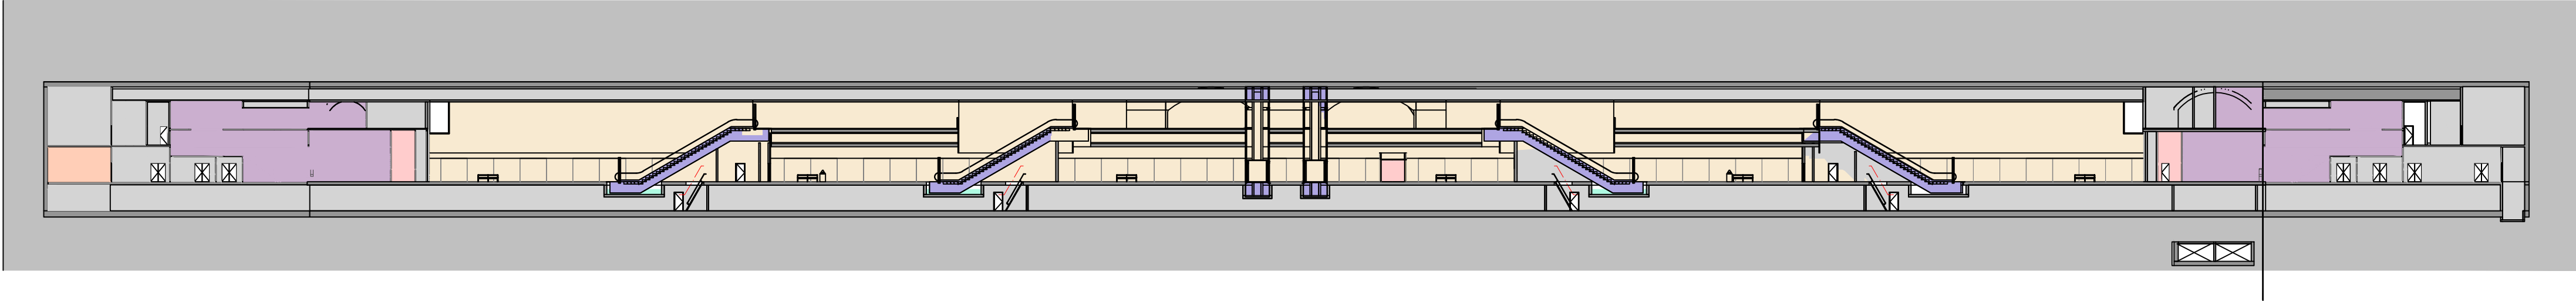

LEGEND	
01_PASSENGER OCCUPIABLE PLATFORM AREAS	07_SECURITY
02_ENTRIES, PAID & NON-PAID CIRCULATION AREAS & CONCOURSES	08_QUEENSLAND RAIL STAFF ACCOMMODATION
03_PUBLIC STATION AMENITIES	09_RETAIL
04_ACTIVE VERTICAL TRANSPORT, FRONT OF HOUSE & BACK OF HOUSE	10_PERMANENT WAY
05_EMERGENCY EGRESS	11_ENGINEERING PLANT, PLANT & EQUIPMENT ROOMS
06_CUSTOMER CENTRE & CONTROL ROOMS	12_PROJECT CO SPACES
	13_RIS ALLIANCE SPACES

					Associated Job Nos	Survey Data		Scales	BRISBANE CITY					ROMA STREET STATION SECTIONS							
						Datum	BCSG02		CROSS RIVER RAIL												
						Auxiliary Drg Nos	Horiz. Grid		CHANGED PROJECT 7												
							Height Origin														
C	RFPC7 ISSUE			08.05.20				Dimensions shown in metres except where shown otherwise	Reference Points					Drawn	ENGINEERING CERTIFICATION (RPEQ)					Job No.	
B	MINOR REVISIONS TO RFPC4 ISSUE			29.04.19					Preceding RP	Dist. to start of job (km)	From start to end of job	From end to Following RP	Following RP		ENG. AREA	NAME	SIGNATURE	NO.	DATE	Contract No.	
A	RFPC4 ISSUE			24.04.19															Drawing No.		C
Revisions/Descriptions		Certification	Date	Microfiled		Survey Books								Designed					Series Number		of
CAD FILES									Through Chainage from										MRR_Detail (02/14)		

NOT FOR CONSTRUCTION

CRRDA Drg. No. |CRR-0003-EXH-GA-101

[illegible]