


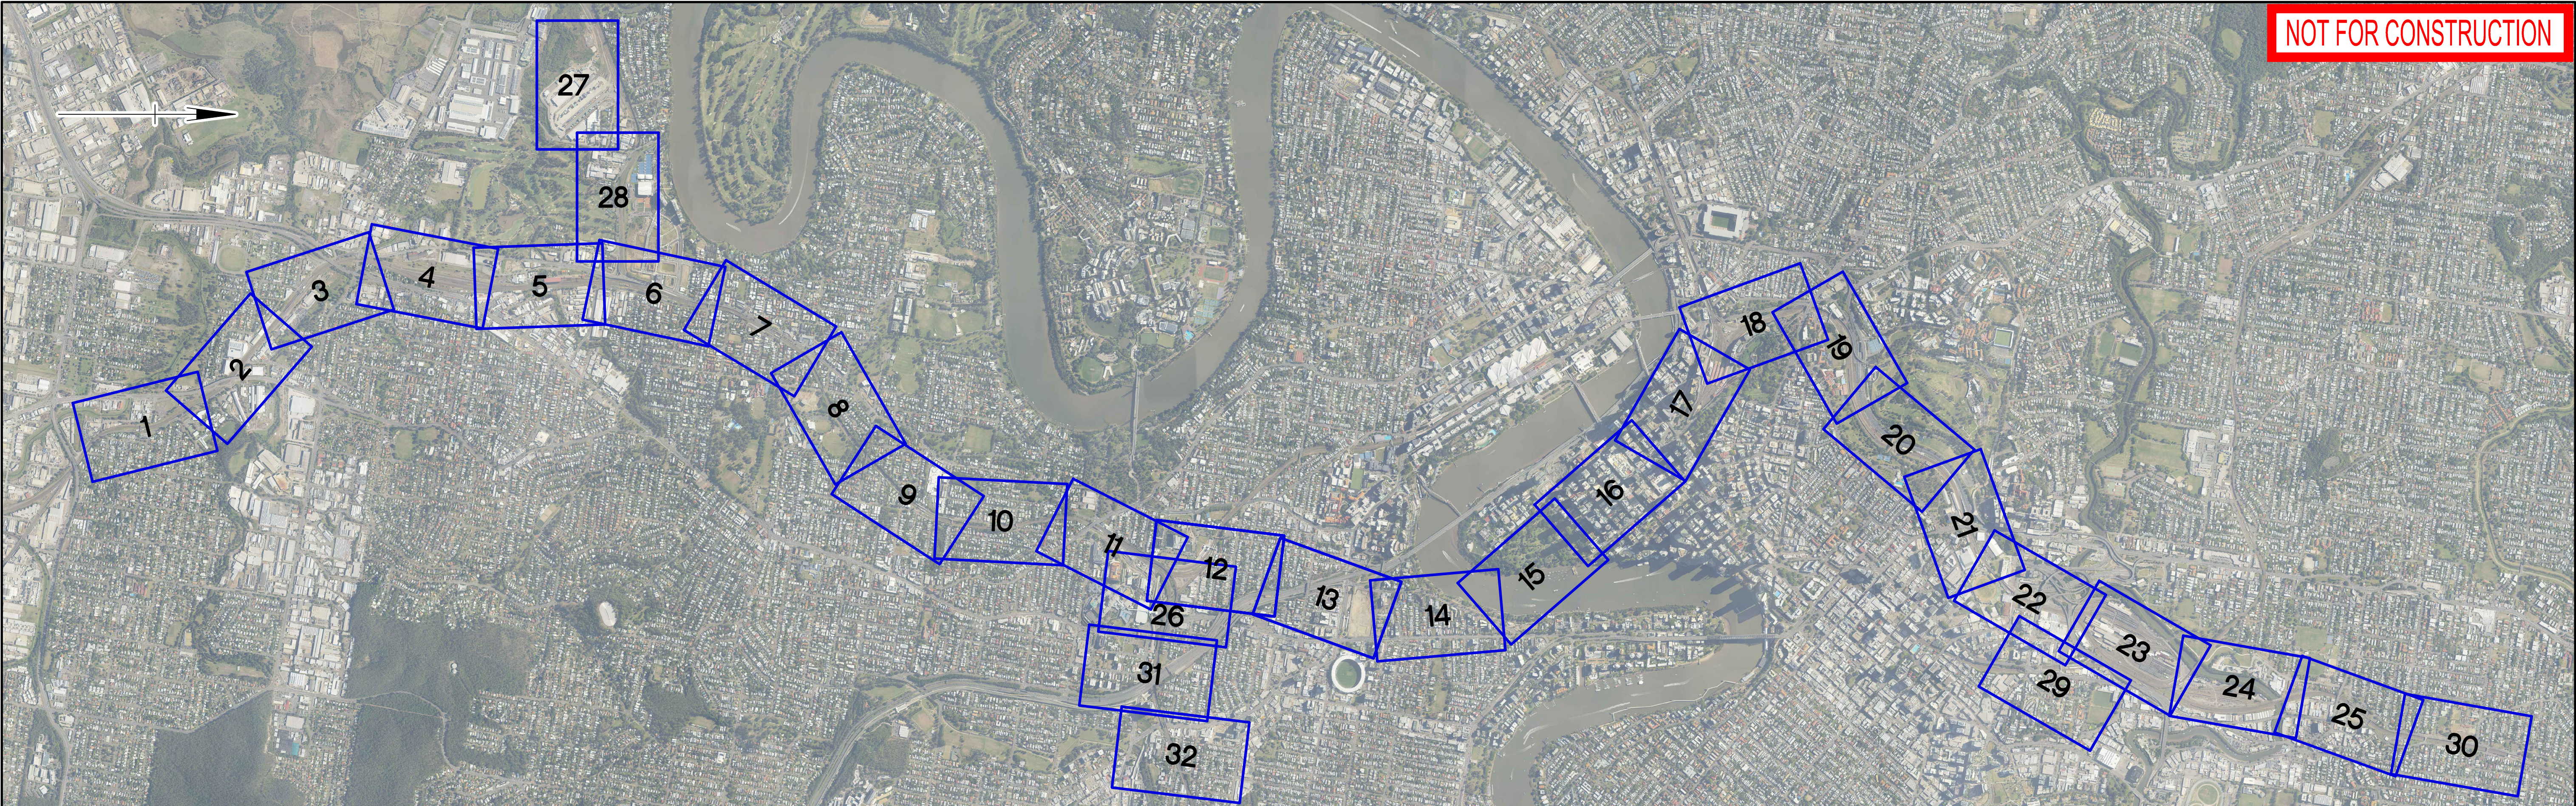

TUNNEL AND PORTAL DRAWING INDEX

CRR-0003-POR-GA-101	SOUTH PORTAL CUT AND COVER SECTION SHEET 1
CRR-0003-POR-GA-102	SOUTH PORTAL CUT AND COVER SECTION SHEET 2
CRR-0003-POR-GA-103	SOUTH PORTAL CUT AND COVER SECTION SUMP DETAILS
CRR-0003-TUN-GA-101	TUNNEL SPACE PROOFING TBM TUNNEL - CURVED TRACK
CRR-0003-TUN-GA-102	TUNNEL SPACE PROOFING CROSS PASSAGE
CRR-0003-TUN-GA-110	TUNNEL MINED TUNNEL SUPPORT TYPES
CRR-0003-TUN-GA-111	TUNNEL MINED TUNNEL C-LINE SETOUT SHEET 1
CRR-0003-TUN-GA-112	TUNNEL MINED TUNNEL C-LINE SETOUT SHEET 2
CRR-0003-TUN-GA-120	BOGGO ROAD STATION AND PRECINT STATION CAVERN C-LINE SETOUT - LOWERED CAVERN
CRR-0003-TUN-GA-121	BOGGO ROAD STATION AND PRECINT STATION CAVERN LOWERED CAVERN SUPPORT TYPE
CRR-0003-TUN-GA-122	WOOLLOONGABBA STATION AND PRECINT STATION CAVERN C-LINE SETOUT - STANDARD CAVERN
CRR-0003-TUN-GA-123	WOOLLOONGABBA STATION AND PRECINT STATION CAVERN SUPPORT TYPES
CRR-0003-TUN-GA-124	ALBERT ST STATION AND PRECINT STATION CAVERN SUPPORT TYPE - STANDARD CAVERN - ASC1
CRR-0003-TUN-GA-125	ALBERT ST STATION AND PRECINT STATION CAVERN SUPPORT TYPE - RAISED CAVERN - ARC1
CRR-0003-TUN-GA-126	ROMA ST STATION AND PRECINT STATION CAVERN SUPPORT TYPE - STANDARD CAVERN - RSC1 - SHEET 1
CRR-0003-TUN-GA-127	ROMA ST STATION AND PRECINT STATION CAVERN SUPPORT TYPE - STANDARD CAVERN - RSC1 - SHEET 2
CRR-0003-TUN-GA-128	ROMA ST STATION AND PRECINT STATION CAVERN C-LINE SETOUT - STANDARD CAVERN - RSC1
CRR-0003-POR-GA-110	NORTH PORTAL TYPICAL SECTIONS SHEET 1
CRR-0003-POR-GA-111	NORTH PORTAL TYPICAL SECTIONS SHEET 2
CRR-0003-POR-GA-112	NORTH PORTAL TYPICAL SECTIONS SHEET 3
CRR-0003-POR-GA-113	NORTH PORTAL TYPICAL SECTIONS SHEET 4
CRR-0003-POR-GA-114	NORTH PORTAL TYPICAL SECTIONS SHEET 5
CRR-0003-POR-GA-115	NORTH PORTAL TYPICAL SECTIONS SHEET 6
CRR-0003-POR-GA-116	NORTH PORTAL TYPICAL SECTIONS SHEET 7

PROPERTY IMPACT - DRAWING INDEX

CRR-0003-RP-GA-101	PROPERTY IMPACT PLANS SHEET 1
CRR-0003-RP-GA-102	PROPERTY IMPACT PLANS SHEET 2
CRR-0003-RP-GA-103	PROPERTY IMPACT PLANS SHEET 3
CRR-0003-RP-GA-104	PROPERTY IMPACT PLANS SHEET 4
CRR-0003-RP-GA-105	PROPERTY IMPACT PLANS SHEET 5
CRR-0003-RP-GA-106	PROPERTY IMPACT PLANS SHEET 6
CRR-0003-RP-GA-107	PROPERTY IMPACT PLANS SHEET 7
CRR-0003-RP-GA-108	PROPERTY IMPACT PLANS SHEET 8
CRR-0003-RP-GA-109	PROPERTY IMPACT PLANS SHEET 9
CRR-0003-RP-GA-110	PROPERTY IMPACT PLANS SHEET 10
CRR-0003-RP-GA-111	PROPERTY IMPACT PLANS SHEET 11
CRR-0003-RP-GA-112	PROPERTY IMPACT PLANS SHEET 12
CRR-0003-RP-GA-113	PROPERTY IMPACT PLANS SHEET 13
CRR-0003-RP-GA-114	PROPERTY IMPACT PLANS SHEET 14
CRR-0003-RP-GA-115	PROPERTY IMPACT PLANS SHEET 15
CRR-0003-RP-GA-116	PROPERTY IMPACT PLANS SHEET 16
CRR-0003-RP-GA-117	PROPERTY IMPACT PLANS SHEET 17
CRR-0003-RP-GA-118	PROPERTY IMPACT PLANS SHEET 18
CRR-0003-RP-GA-119	PROPERTY IMPACT PLANS SHEET 19
CRR-0003-RP-GA-120	PROPERTY IMPACT PLANS SHEET 20
CRR-0003-RP-GA-121	PROPERTY IMPACT PLANS SHEET 21
CRR-0003-RP-GA-122	PROPERTY IMPACT PLANS SHEET 22
CRR-0003-RP-GA-123	PROPERTY IMPACT PLANS SHEET 23
CRR-0003-RP-GA-124	PROPERTY IMPACT PLANS SHEET 24
CRR-0003-RP-GA-125	PROPERTY IMPACT PLANS SHEET 25
CRR-0003-RP-GA-126	PROPERTY IMPACT PLANS SHEET 26
CRR-0003-RP-GA-127	PROPERTY IMPACT PLANS SHEET 27
CRR-0003-RP-GA-128	PROPERTY IMPACT PLANS SHEET 28
CRR-0003-RP-GA-129	PROPERTY IMPACT PLANS SHEET 29
CRR-0003-RP-GA-130	PROPERTY IMPACT PLANS SHEET 30
CRR-0003-RP-GA-131	PROPERTY IMPACT PLANS SHEET 31
CRR-0003-RP-GA-132	PROPERTY IMPACT PLANS SHEET 32

GENERAL CONSTRUCTION SITE PLANS - DRAWING INDEX

CRR-0003-CD-GA-101	GENERAL CONSTRUCTION SITE PLANS SALISBURY STATION
CRR-0003-CD-GA-105	GENERAL CONSTRUCTION SITE PLANS ROCKLEA STATION
CRR-0003-CD-GA-110	GENERAL CONSTRUCTION SITE PLANS MOOROOKA STATION
CRR-0003-CD-GA-120	GENERAL CONSTRUCTION SITE PLANS YEERONGPILLY STATION
CRR-0003-CD-GA-125	GENERAL CONSTRUCTION SITE PLANS FAIRFIELD STATION
CRR-0003-CD-GA-130	GENERAL CONSTRUCTION SITE PLANS YERONGA STATION
CRR-0003-CD-GA-135	GENERAL CONSTRUCTION SITE PLANS SOUTHERN PORTAL
CRR-0003-CD-GA-140	GENERAL CONSTRUCTION SITE PLANS BOGGO ROAD STATION
CRR-0003-CD-GA-145	GENERAL CONSTRUCTION SITE PLANS WOOLLOONGABBA STATION
CRR-0003-CD-GA-150	GENERAL CONSTRUCTION SITE PLANS ALBERT STREET STATION
CRR-0003-CD-GA-155	GENERAL CONSTRUCTION SITE PLANS ROMA STREET STATION
CRR-0003-CD-GA-160	GENERAL CONSTRUCTION SITE PLANS NORTHERN PORTAL SHEET 1
CRR-0003-CD-GA-165	GENERAL CONSTRUCTION SITE PLANS MAIN SITE OFFICE
CRR-0003-CD-GA-170	GENERAL CONSTRUCTION SITE PLANS EXHIBITION STATION
CRR-0003-CD-GA-175	GENERAL CONSTRUCTION SITE PLANS MAYNE YARD - SHEET 1
CRR-0003-CD-GA-176	GENERAL CONSTRUCTION SITE PLANS MAYNE YARD - SHEET 2

CRRDA Drg. No. CRR-0003-AL-GA-101	
						Associated Job Nos		Survey Data		Scales		BRISBANE CITY				DRAWING INDEX AND LOCALITY PLAN SHEET 2																									
						Datum		BCSG02				CROSS RIVER RAIL																													
						Horiz. Grid						CHANGED PROJECT 8																													
D RFPC8 ISSUE				24.07.20				Auxiliary Drg Nos				Horiz. Grid				Reference Points				Drawn		ENGINEERING CERTIFICATION (RPEQ)				Job No.															
C RFPC7 ISSUE				08.05.20						Height Origin				Preceding RP				Dist. to start of job (km)		From start to end of job		From end to Following RP		Following RP		Designed		ENG. AREA		NAME		SIGNATURE		NO.		DATE		Contract No.			
B MINOR REVISIONS TO RFPC4 ISSUE				29.04.19																																Drawing No.		D			
A RFPC4 ISSUE				24.04.19						Survey Books				Dimensions shown in metres except where shown otherwise																						Series Number		of			
Revisions/Descriptions				Certification		Date		Microfiled						Through Chainage from																						MRR_Detail (02/14)					
CAD FILES	