



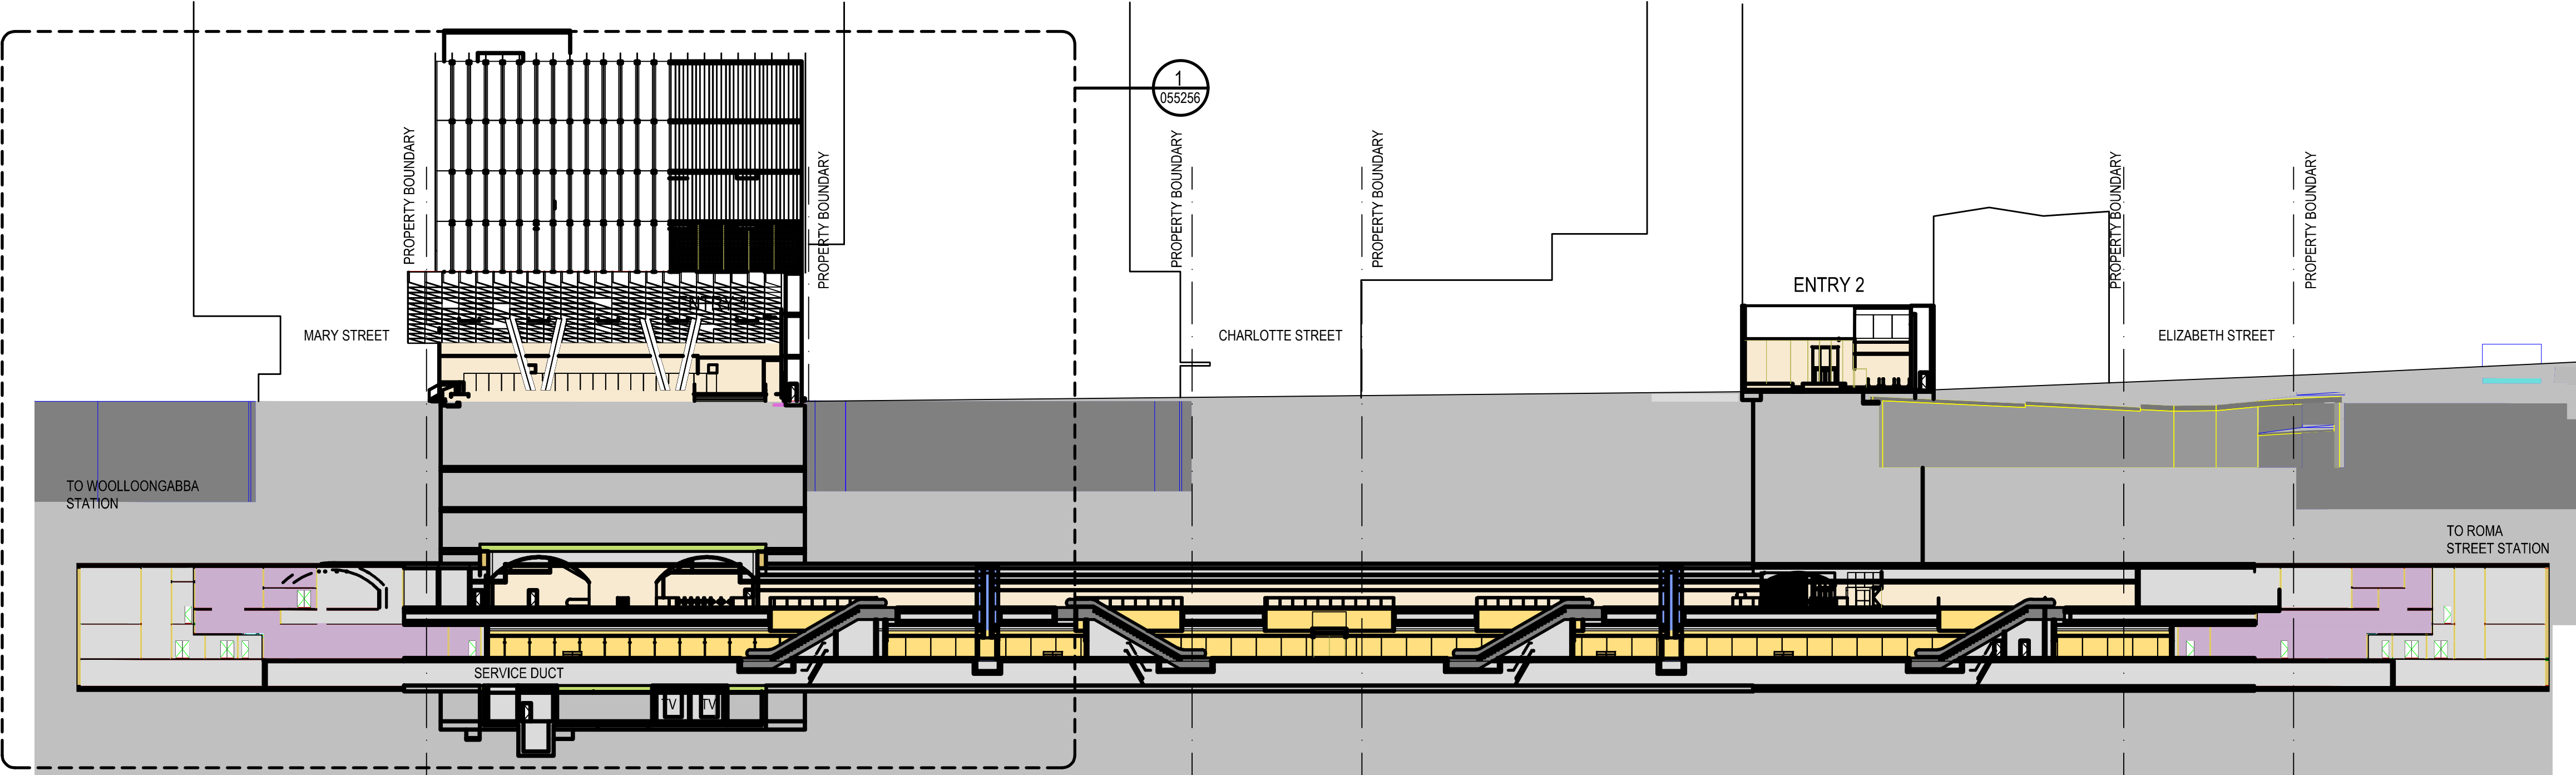


										CRRDA Drg. No. CRR-0003-ALB-GA-101																											
						Associated Job Nos		Survey Data		Scales		BRISBANE CITY					ALBERT STREET STATION SITE PLAN																				
								Datum				CROSS RIVER RAIL																									
								BCSG02				CHANGED PROJECT 8																									
												Reference Points																									
D RFPC8 ISSUE						24.07.20						Auxiliary Drg Nos		Horiz. Grid		Drawn					ENGINEERING CERTIFICATION (RPEQ)					Job No.											
C RFPC7 ISSUE						08.05.20								Height Origin							ENG. AREA					NAME		SIGNATURE		NO.		DATE		Contract. No.			
B MINOR REVISIONS TO RFPC4 ISSUE						29.04.19								Preceding RP							Dist. to start of job (km)		From start to end of job		From end to Following RP		Following RP						Drawing No.		D		
A RFPC4 ISSUE						24.04.19								Survey Books							Designed														Series Number		of
		Revisions/Descriptions				Certification		Date		Microfiled		Dimensions shown in metres except where shown otherwise																					MRR_Detail (02/14)				
CAD FILES																				Through Chainage from																	

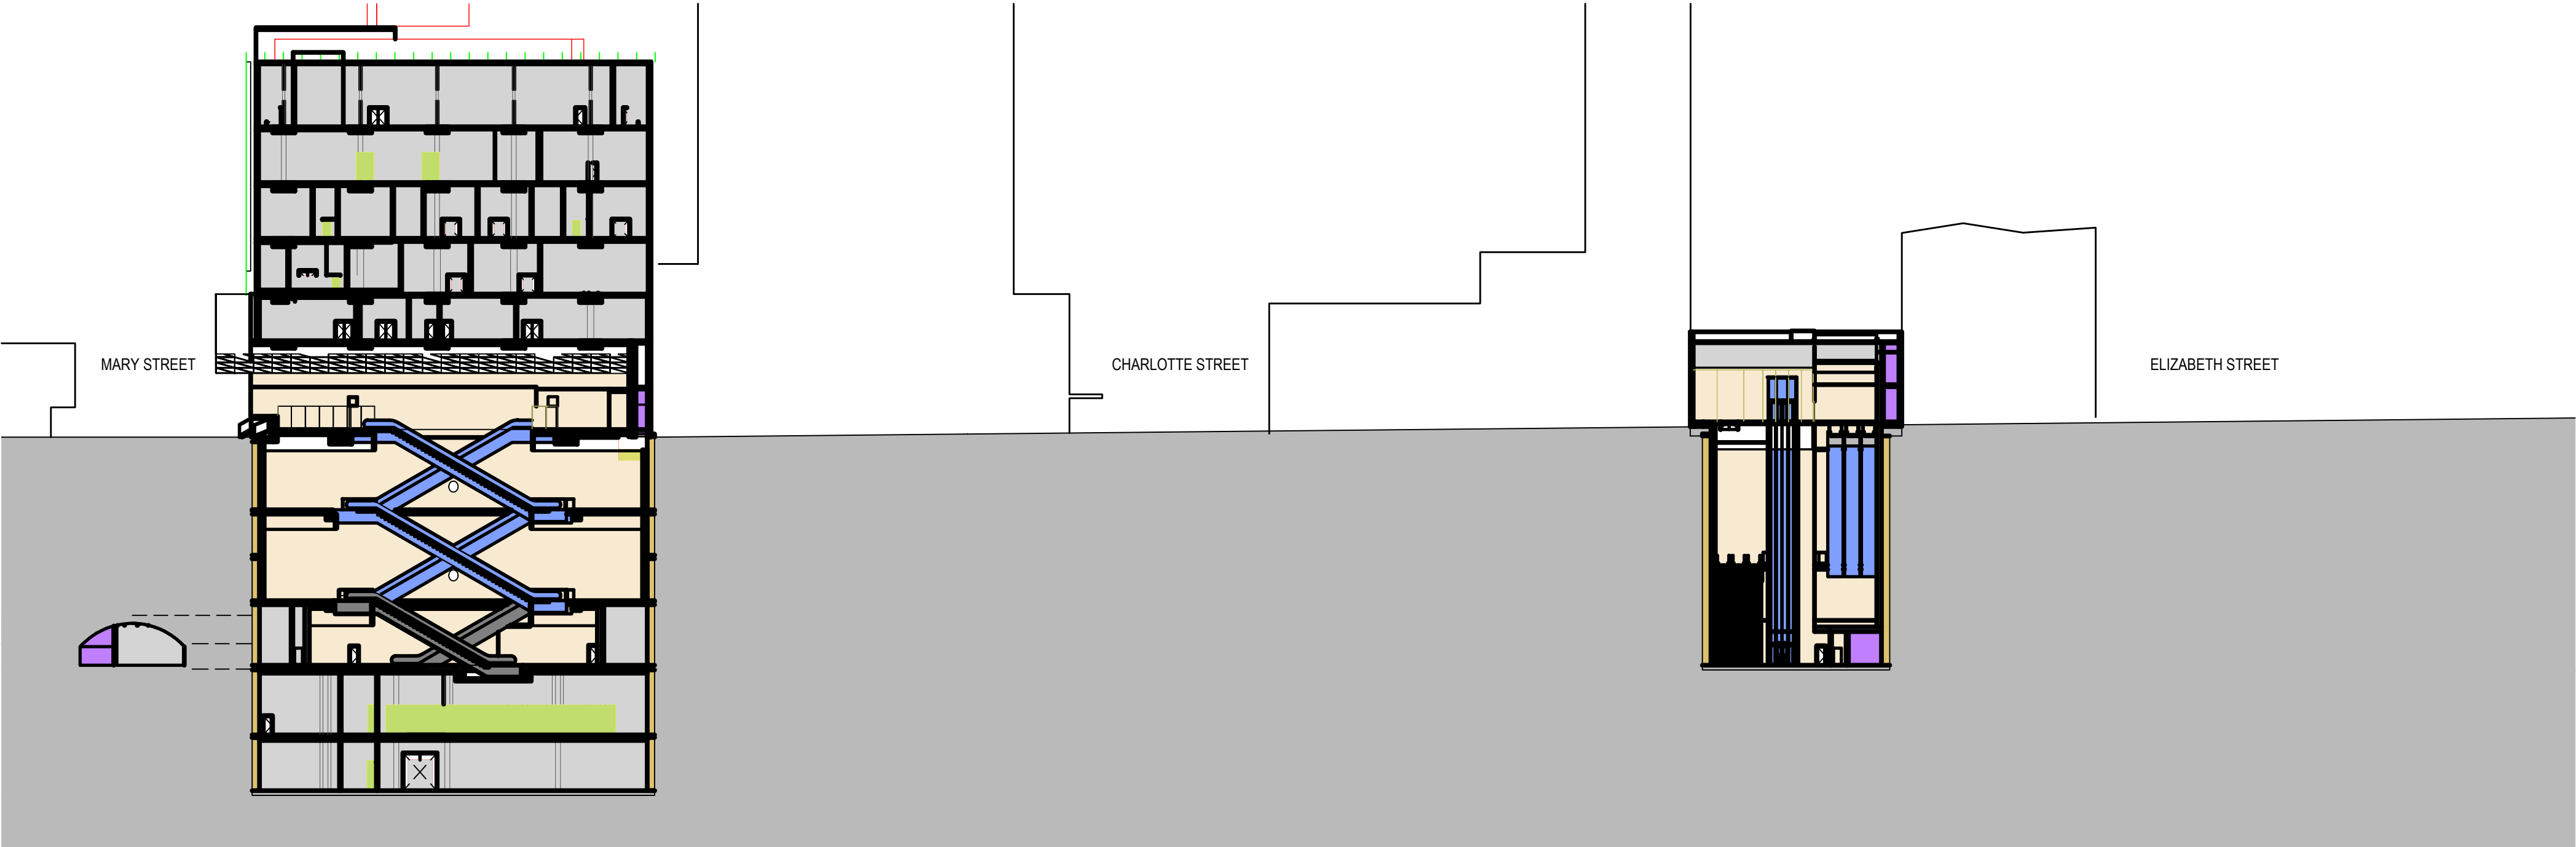

LEGEND									
01_PASSENGER OCCUPIABLE PLATFORM AREAS	02_ENTRIES, PAID & NON-PAID CIRCULATION AREAS & CONCOURSES	03_PUBLIC STATION AMENITIES	04_ACTIVE VERTICAL TRANSPORT, FRONT OF HOUSE & BACK OF HOUSE	05_EMERGENCY EGRESS	06_CUSTOMER CENTRE & CONTROL ROOMS	07_SECURITY	08_QUEENSLAND RAIL STAFF ACCOMMODATION	09_RETAIL	10_PERMANENT WAY
							11_ENGINEERING PLANT, PLANT & EQUIPMENT ROOMS	12_PROJECT CO SPACES	13_RIS ALLIANCE SPACES



					Associated Job Nos	Survey Data		Scales	BRISBANE CITY					ALBERT STREET STATION SECTIONS						
						Datum	BCSG02		CROSS RIVER RAIL											
					Auxiliary Drg Nos	Horiz. Grid	CHANGED PROJECT 8													
D	RFPC8 ISSUE		24.07.20			Height Origin	Reference Points					Drawn	ENGINEERING CERTIFICATION (RPEQ)					Job No.		
C	RFPC7 ISSUE		08.05.20				Preceding RP		Dist. to start of job (km)	From start to end of job	From end to Following RP		Following RP	ENG. AREA	NAME	SIGNATURE	NO.	DATE	Contract. No.	
B	MINOR REVISIONS TO RFPC4 ISSUE		29.04.19			Survey Books	Dimensions shown in metres except where shown otherwise										Drawing No.		D	
A	RFPC4 ISSUE		24.04.19								Designed						Series Number		of	
Revisions/Descriptions		Certification	Date	Microfiled														MRR_Detail (02/14)		
CAD FILES										Through Chainage from										

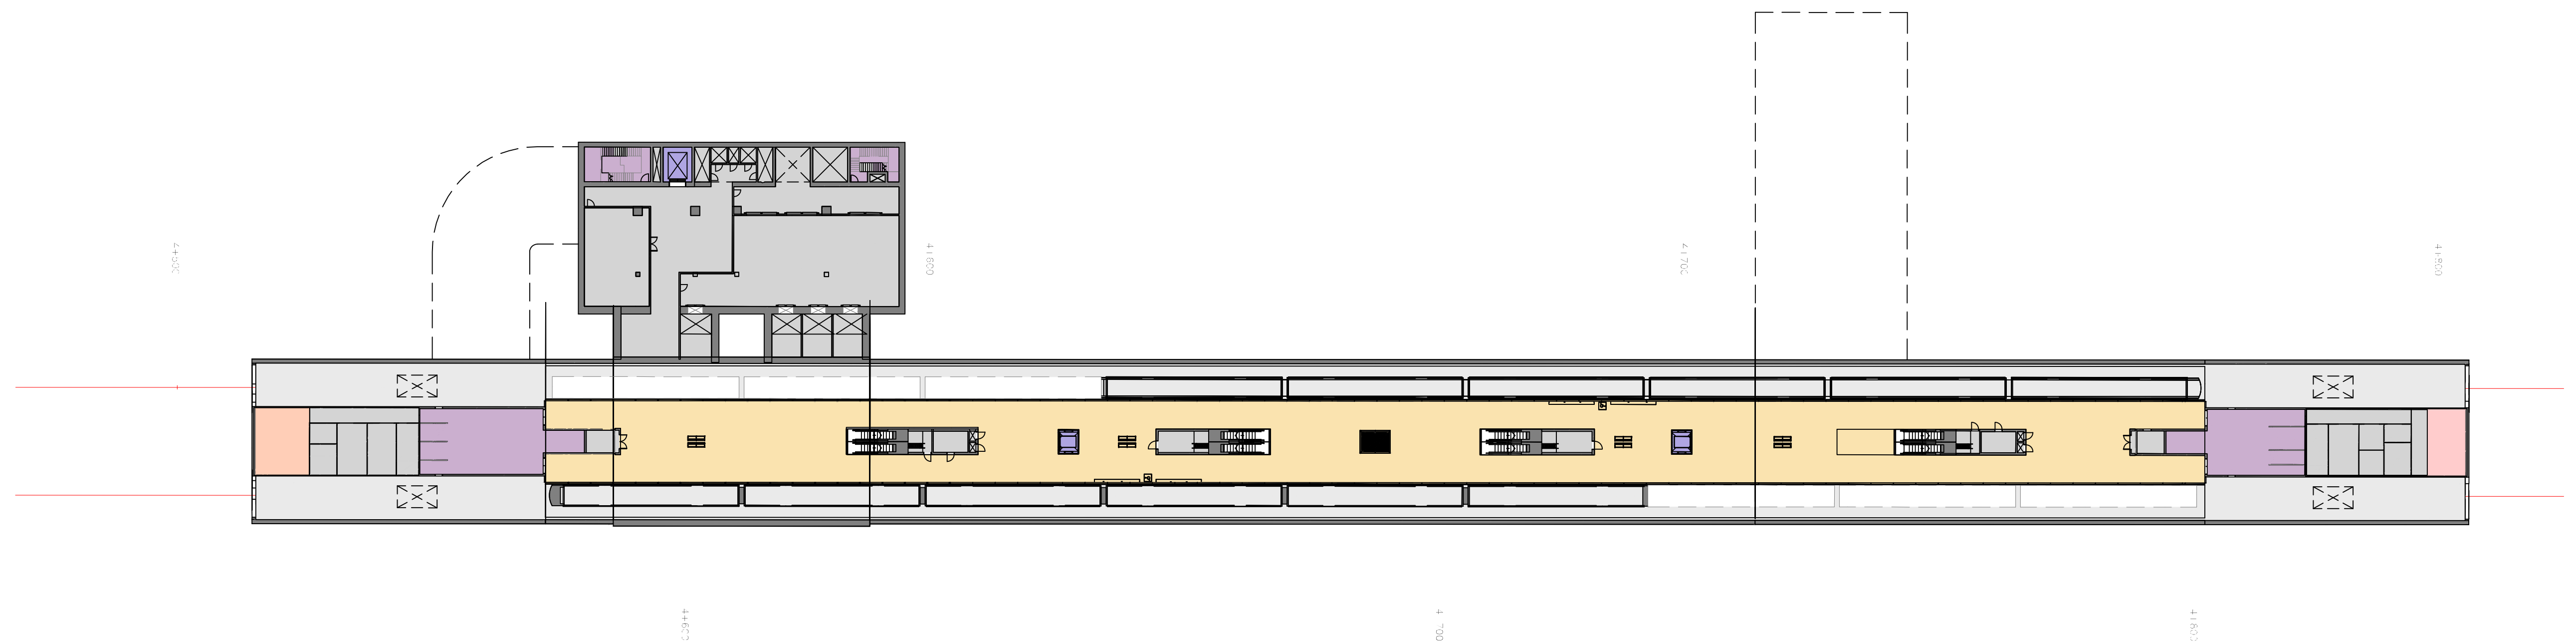

LEGEND	
01_PASSENGER OCCUPIABLE PLATFORM AREAS	07_SECURITY
02_ENTRIES, PAID & NON-PAID CIRCULATION AREAS & CONCOURSES	08_QUEENSLAND RAIL STAFF ACCOMMODATION
03_PUBLIC STATION AMENITIES	09_RETAIL
04_ACTIVE VERTICAL TRANSPORT, FRONT OF HOUSE & BACK OF HOUSE	10_PERMANENT WAY
05_EMERGENCY EGRESS	11_ENGINEERING PLANT, PLANT & EQUIPMENT ROOMS
06_CUSTOMER CENTRE & CONTROL ROOMS	12_PROJECT CO SPACES
	13_RIS ALLIANCE SPACES


										CRRDA Drg. No. CRR-0003-ALB-GA-102																								
						Associated Job Nos		Survey Data		Scales		BRISBANE CITY					ALBERT STREET STATION PLATFORM PLAN																	
								Datum				BCSG02																						
D RFPC8 ISSUE				24.07.20				Auxiliary Drg Nos				Horiz. Grid																						
C RFPC7 ISSUE				08.05.20								Height Origin																						
B MINOR REVISIONS TO RFPC4 ISSUE				29.04.19																														
A RFPC4 ISSUE				24.04.19																														
Revisions/Descriptions		Certification		Date		Microfiled				Dimensions shown in metres except where shown otherwise							Drawn					ENGINEERING CERTIFICATION (RPEQ)					Job No.							
																	ENG. AREA					NAME		SIGNATURE		NO.		DATE		Contract No.				
																	Designed														Drawing No.		D	
																															Series Number		of	
CAD FILES												Through Chainage from																					MRR_Detail (02/14)	

					Associated Job Nos	Survey Data		Scales	BRISBANE CITY					BOGGO ROAD STATION SITE PLAN								
						Datum	BCSG02		CROSS RIVER RAIL													
					Auxiliary Drg Nos	Horiz. Grid			CHANGED PROJECT 8													
D	RFPC8 ISSUE			24.07.20			Height Origin			Reference Points					Drawn	ENGINEERING CERTIFICATION (RPEQ)					Job No.	
C	RFPC7 ISSUE			08.05.20						Preceding RP	Dist. to start of job (km)	From start to end of job	From end to Following RP	Following RP		ENG. AREA	NAME	SIGNATURE	NO.	DATE	Contract No.	
B	MINOR REVISIONS TO RFPC4 ISSUE			29.04.19															Drawing No.		D	
A	RFPC4 ISSUE			24.04.19		Survey Books		Dimensions shown in metres except where shown otherwise						Designed						Series Number		of
CAD FILES		Revisions/Descriptions		Certification	Date	Microfiled			Through Chainage from												MRR_Detail (02/14)	

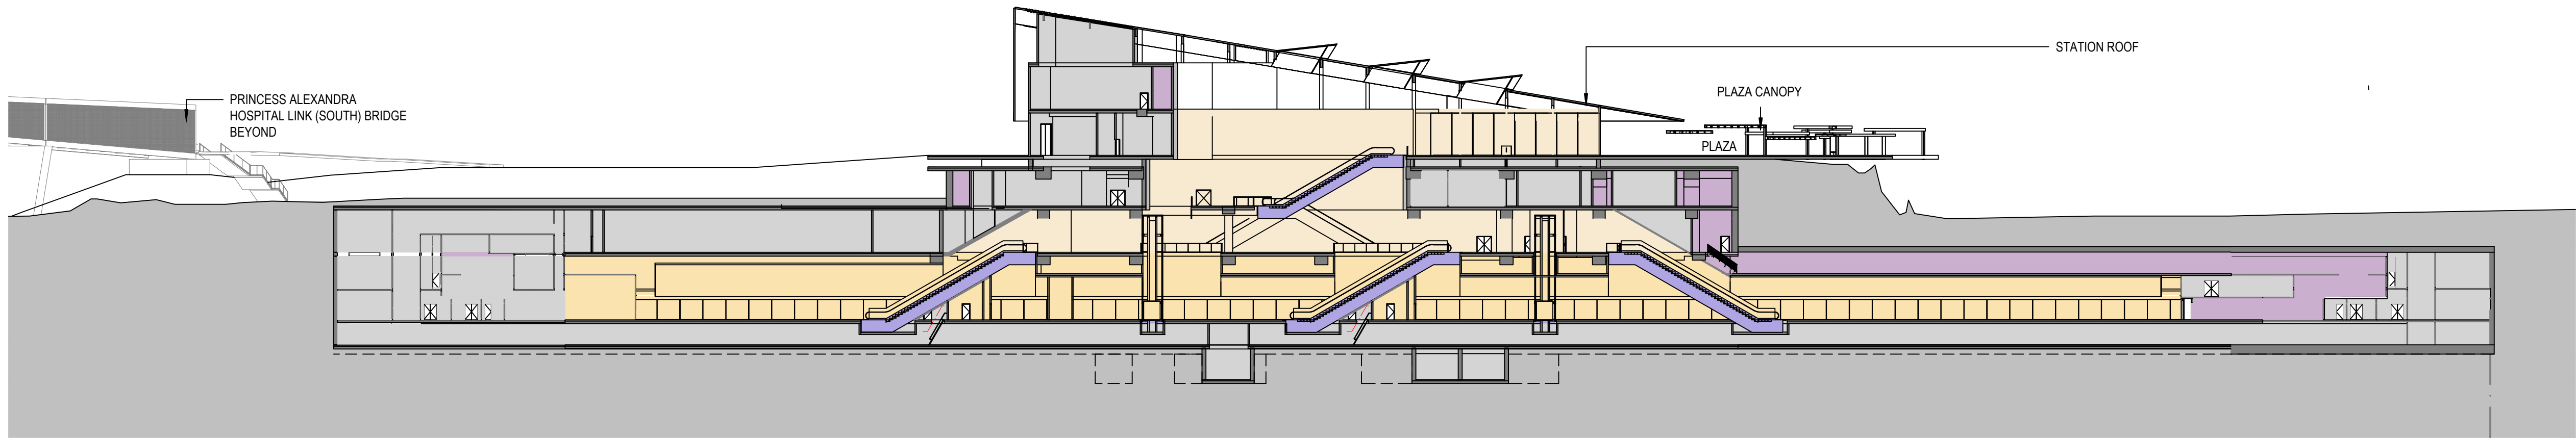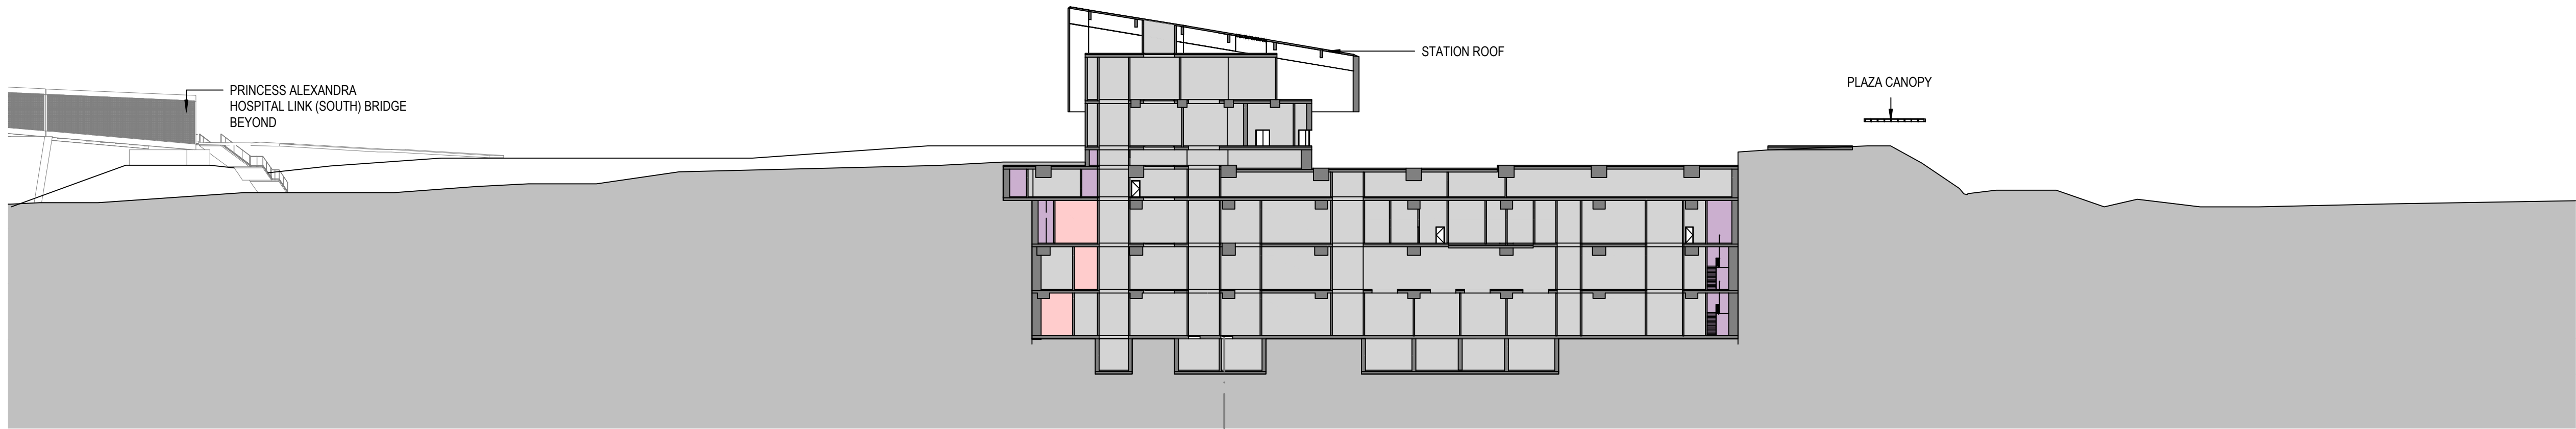

LEGEND	
01_PASSENGER OCCUPIABLE PLATFORM AREAS	07_SECURITY
02_ENTRIES, PAID & NON-PAID CIRCULATION AREAS & CONCOURSES	08_QUEENSLAND RAIL STAFF ACCOMMODATION
03_PUBLIC STATION AMENITIES	09_RETAIL
04_ACTIVE VERTICAL TRANSPORT, FRONT OF HOUSE & BACK OF HOUSE	10_PERMANENT WAY
05_EMERGENCY EGRESS	11_ENGINEERING PLANT, PLANT & EQUIPMENT ROOMS
06_CUSTOMER CENTRE & CONTROL ROOMS	12_PROJECT CO SPACES
	13_RIS ALLIANCE SPACES


					Associated Job Nos	Survey Data		Scales	BRISBANE CITY					BOGGO ROAD STATION SECTIONS								
						Datum	BCSG02		CROSS RIVER RAIL													
D	RFPC8 ISSUE		24.07.20		Auxiliary Drg Nos	Horiz. Grid			CHANGED PROJECT 8													
C	RFPC7 ISSUE		08.05.20			Height Origin			Reference Points					Drawn	ENGINEERING CERTIFICATION (RPEQ)					Job No.		
B	MINOR REVISIONS TO RFPC4 ISSUE		29.04.19			Survey Books		Preceding RP	Dist. to start of job (km)	From start to end of job	From end to Following RP	Following RP	ENG. AREA		NAME	SIGNATURE	NO.	DATE	Contract No.			
A	RFPC4 ISSUE		24.04.19				Dimensions shown in metres except where shown otherwise							Designed						Drawing No.		D
Revisions/Descriptions		Certification	Date	Microfiled						Through Chainage from										Series Number		of
CAD FILES																				MRR_Detail (02/14)		

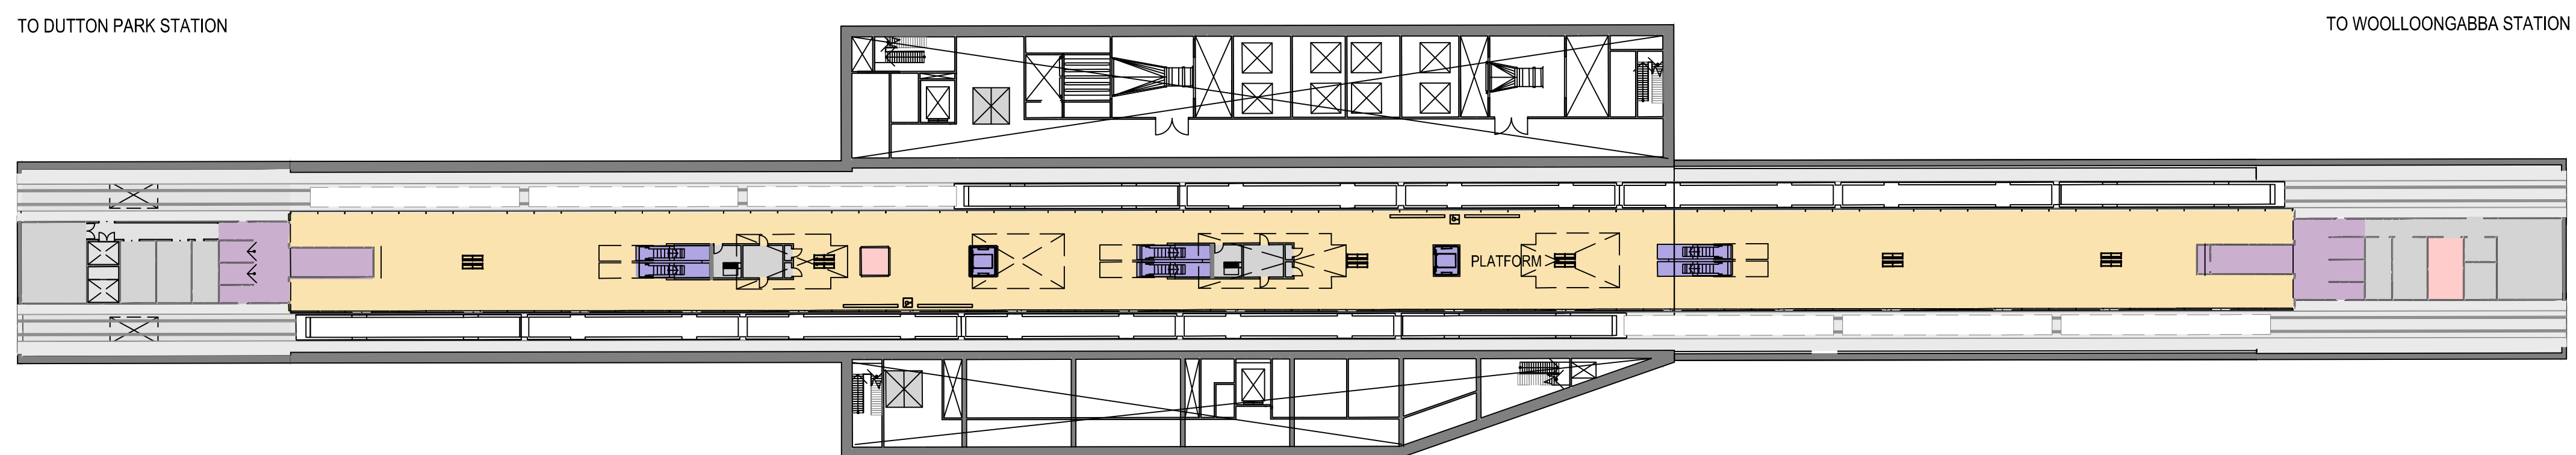

LEGEND

	01_PASSENGER OCCUPIABLE PLATFORM AREAS		07_SECURITY
	02_ENTRIES, PAID & NON-PAID CIRCULATION AREAS & CONCOURSES		08_QUEENSLAND RAIL STAFF ACCOMMODATION
	03_PUBLIC STATION AMENITIES		09_RETAIL
	04_ACTIVE VERTICAL TRANSPORT, FRONT OF HOUSE & BACK OF HOUSE		10_PERMANENT WAY
	05_EMERGENCY EGRESS		11_ENGINEERING PLANT, PLANT & EQUIPMENT ROOMS
	06_CUSTOMER CENTRE & CONTROL ROOMS		12_PROJECT CO SPACES
			13_RIS ALLIANCE SPACES

															CRRDA Drg. No. CRR-0003-BOG-GA-102																		
					Associated Job Nos		Survey Data		Scales		BRISBANE CITY					BOGGO ROAD STATION PLATFORM PLAN																	
							Datum	BCSG02			CROSS RIVER RAIL																						
					Auxiliary Drg Nos		Horiz. Grid				CHANGED PROJECT 8																						
D RFPC8 ISSUE							24.07.20				Height Origin																						
C RFPC7 ISSUE							08.05.20																										
B MINOR REVISIONS TO RFPC4 ISSUE							29.04.19									Drawn		ENGINEERING CERTIFICATION (RPEQ)					Job No.										
A RFPC4 ISSUE							24.04.19											Designed		ENG. AREA		NAME		SIGNATURE		NO.		DATE		Contract. No.			
Revisions/Descriptions					Certification		Date		Microfilmed				Dimensions shown in metres except where shown otherwise																			Drawing No.	
CAD FILES																																	

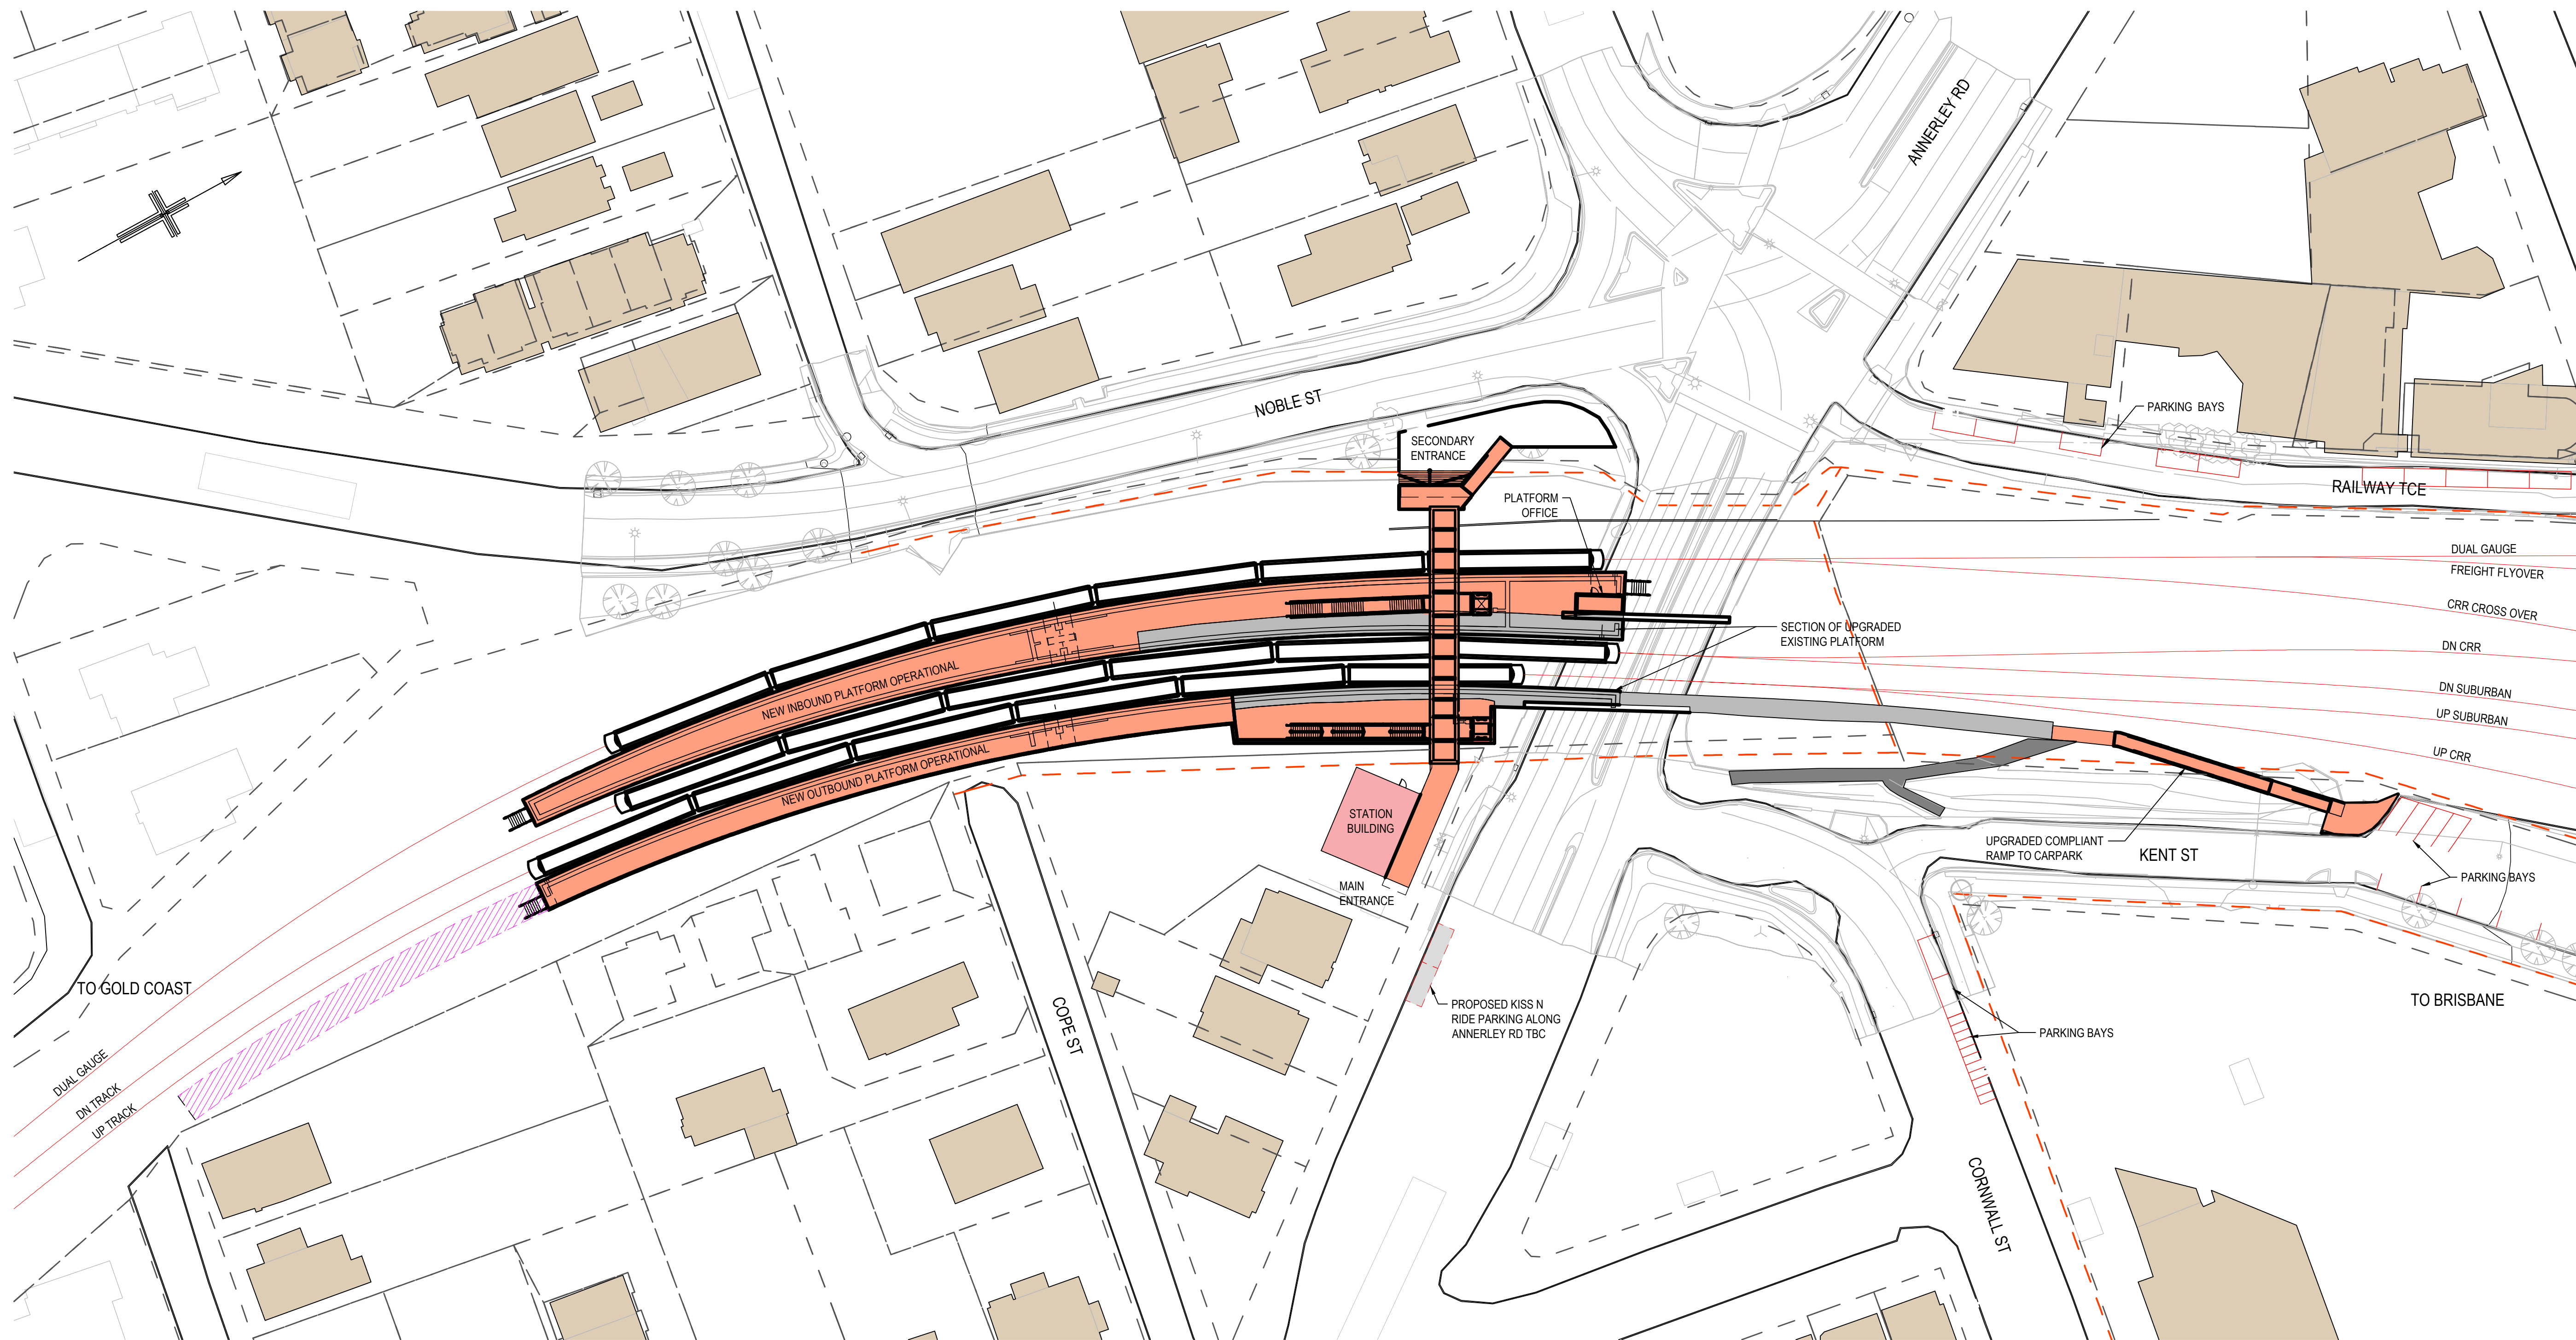


CRRDA Drg. No. CRR-0003-DUT-GA-101																																	
						Associated Job Nos		Survey Data		Scales		BRISBANE CITY				DUTTON PARK STATION SITE PLAN																	
								Datum				BCSG02		CROSS RIVER RAIL																			
														CHANGED PROJECT 8																			
C		RIPC8 ISSUE						24.07.20						Reference Points		Drawn		ENGINEERING CERTIFICATION (RPEQ)				Job No.											
B		RIPC7 ISSUE						08.05.20										Preceding RP		Dist. to start of job (km)		From start to end of job		From end to Following RP		Following RP		Contract No.					
A		ISSUED TO SUIT PUBLIC CONSULTATION COMMENTS						17.06.19				Survey Books		Dimensions shown in metres except where shown otherwise		Designed		ENG. AREA				NAME		SIGNATURE		NO.		DATE		Drawing No.		C	
		Revisions/Descriptions						Certification		Date		Microfiled																		Series Number		of	
CAD FILES		CRR-0003-DUT-GA-101.dwg												Through Chainage from														MRR_Detail (02/14)					





CRRDA Drg. No. CRR-0003-EXH-GA-101

				Associated Job Nos	Survey Data		Scales	BRISBANE CITY CROSS RIVER RAIL CHANGED PROJECT 8					EXHIBITION STATION SITE PLAN						
					Datum	BCSG02												Job No.	
D RFPC8 ISSUE																		Contract No.	
C RFPC7 ISSUE					Auxiliary Drg Nos	Horiz. Grid		Reference Points					ENGINEERING CERTIFICATION (RPEQ)					Drawing No.	
B MINOR REVISIONS TO RFPC4 ISSUE						Height Origin	Dimensions shown in metres except where shown otherwise	Preceding RP	Dist. to start of job (km)	From start to end of job	From end to Following RP	Following RP	Drawn	ENG. AREA	NAME	SIGNATURE	NO.	DATE	
A RFPC4 ISSUE						Survey Books							Designed						D
Revisions/Descriptions																			
Certification								Through Chainage from										Series Number	of
Date																		MRR_Detail (02/14)	
Microfiled																			
CAD FILES																			

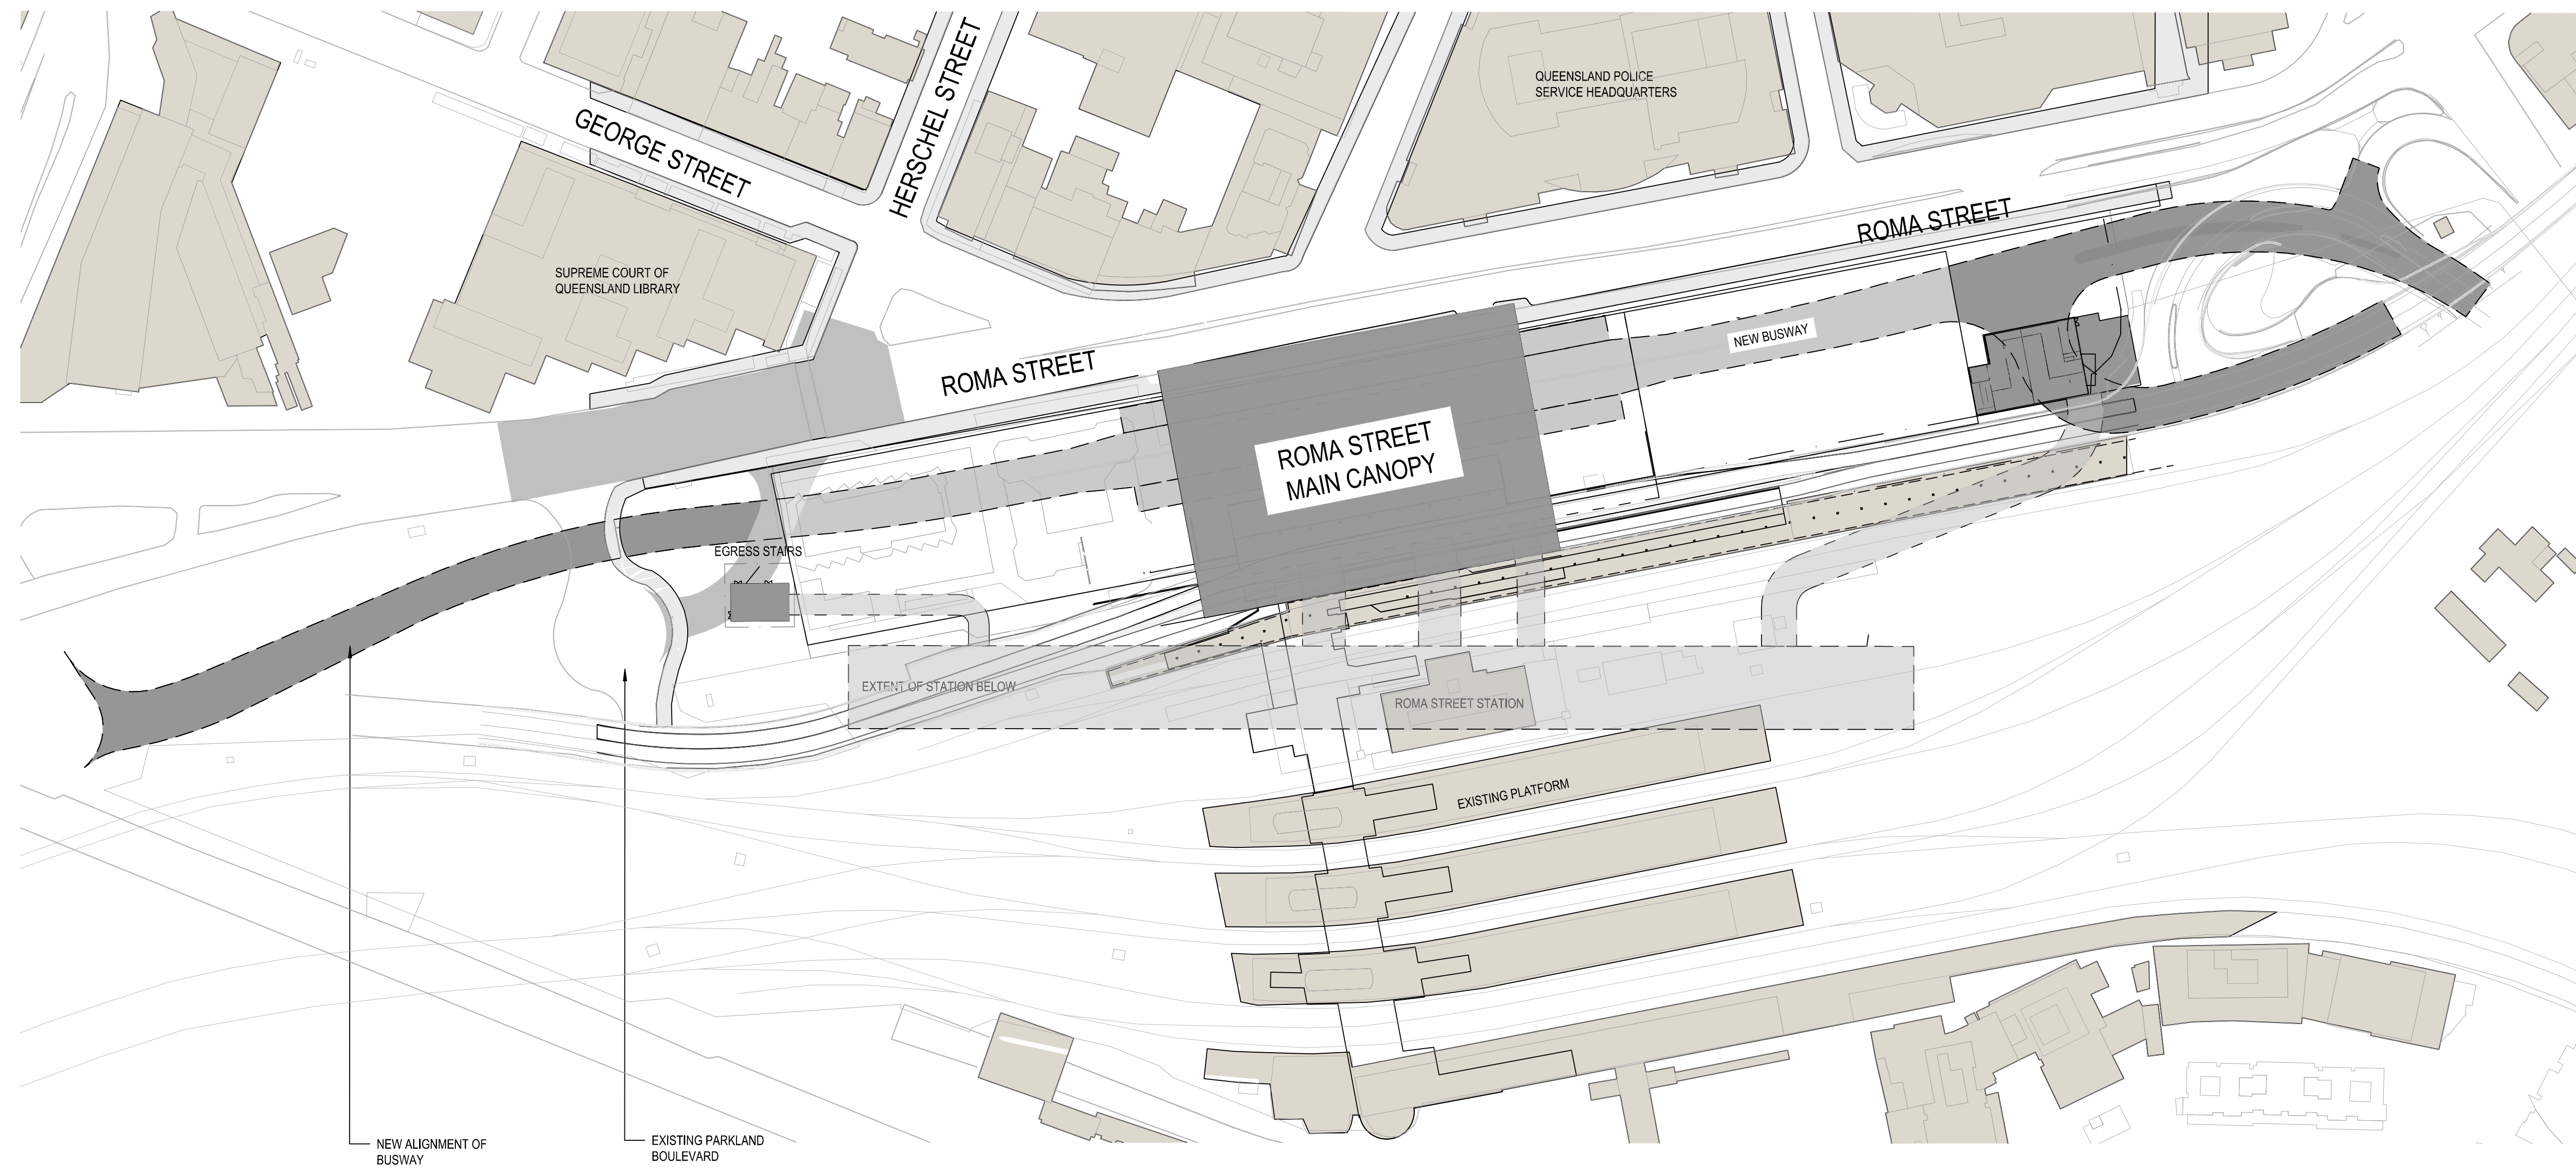


										CRRDA Drg. No. CRR-0003-ROM-GA-101																																
						Associated Job Nos		Survey Data		Scales			BRISBANE CITY					ROMA STREET STATION SITE PLAN																								
								Datum					BCSG02		CROSS RIVER RAIL																											
D RFPC8 ISSUE						24.07.20							Auxiliary Drg Nos		Horiz. Grid										CHANGED PROJECT 8																	
C RFPC7 ISSUE						08.05.20									Height Origin										Reference Points																	
B MINOR REVISIONS TO RFPC4 ISSUE						29.04.19											Preceding RP		Dist. to start of job (km)		From start to end of job		From end to Following RP		Following RP		Drawn		ENGINEERING CERTIFICATION (RPEQ)					Job No.								
A RFPC4 ISSUE						24.04.19																					Designed		ENG. AREA		NAME		SIGNATURE		NO.		DATE		Contract No.			
		Revisions/Descriptions		Certification		Date		Microfiled									Dimensions shown in metres except where shown otherwise																				Drawing No.		D			
CAD FILES												Through Chainage from																				Series Number		of		MRR_Detail (02/14)						

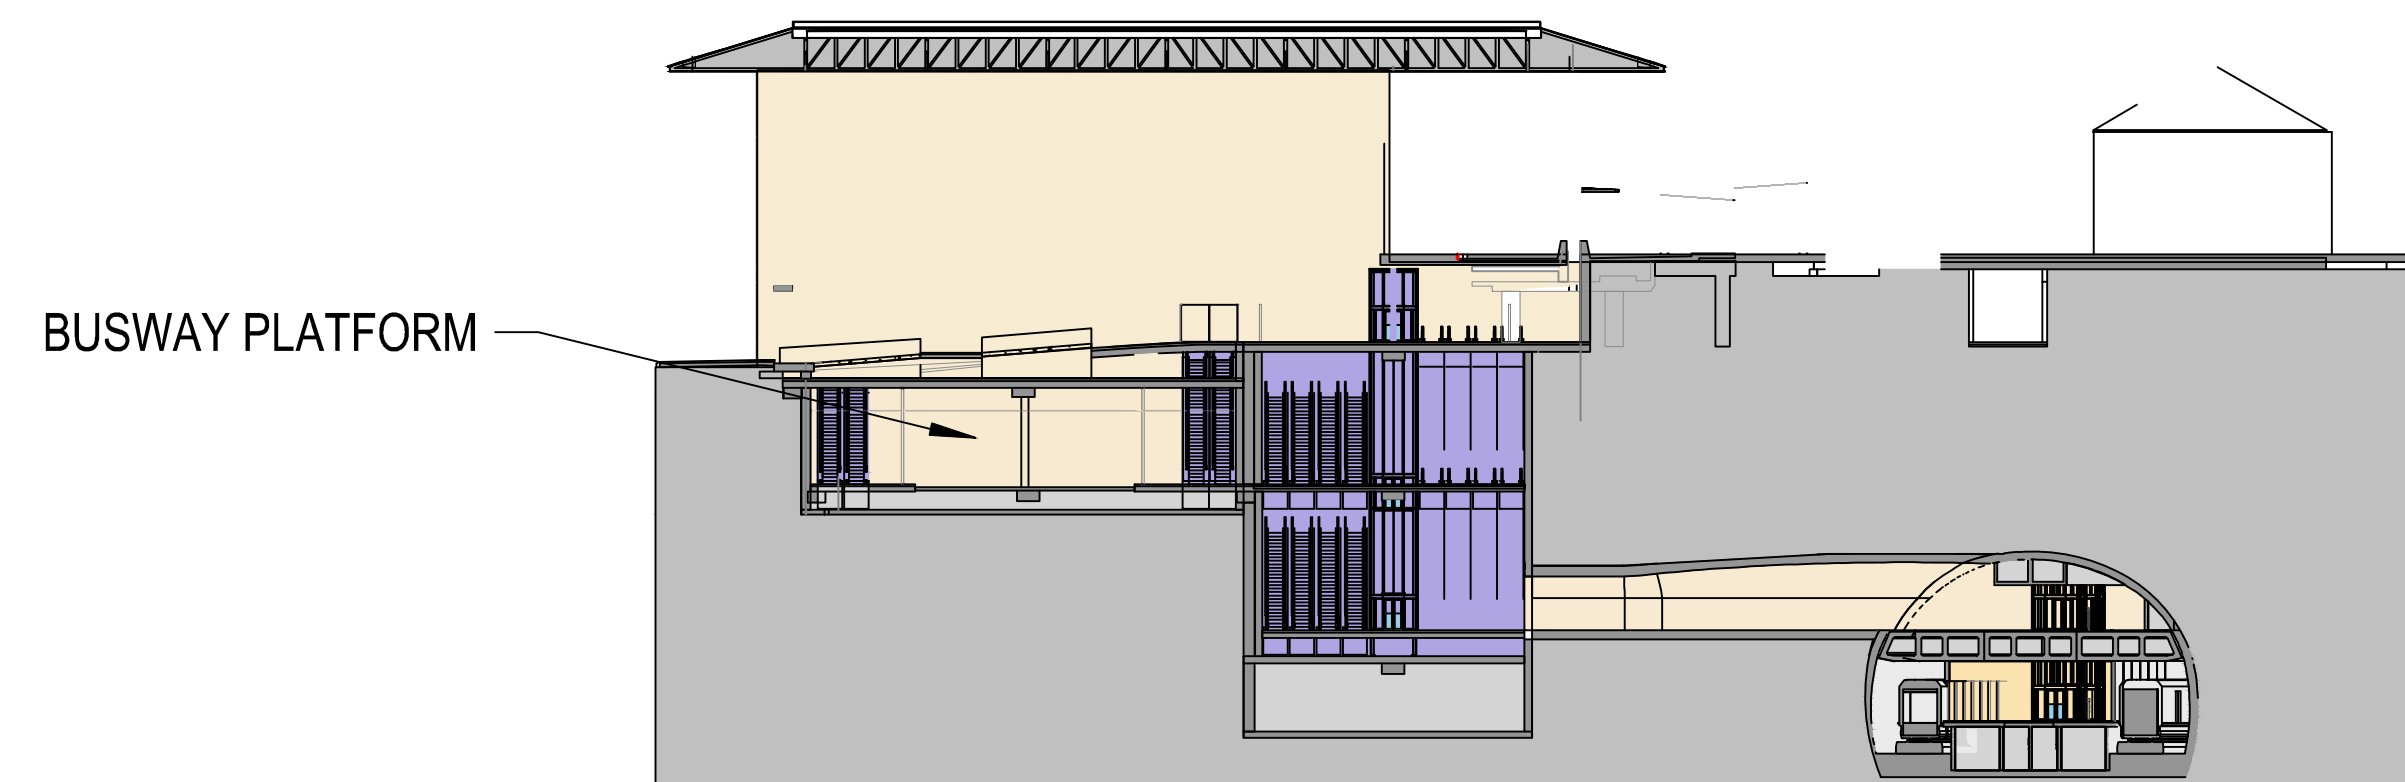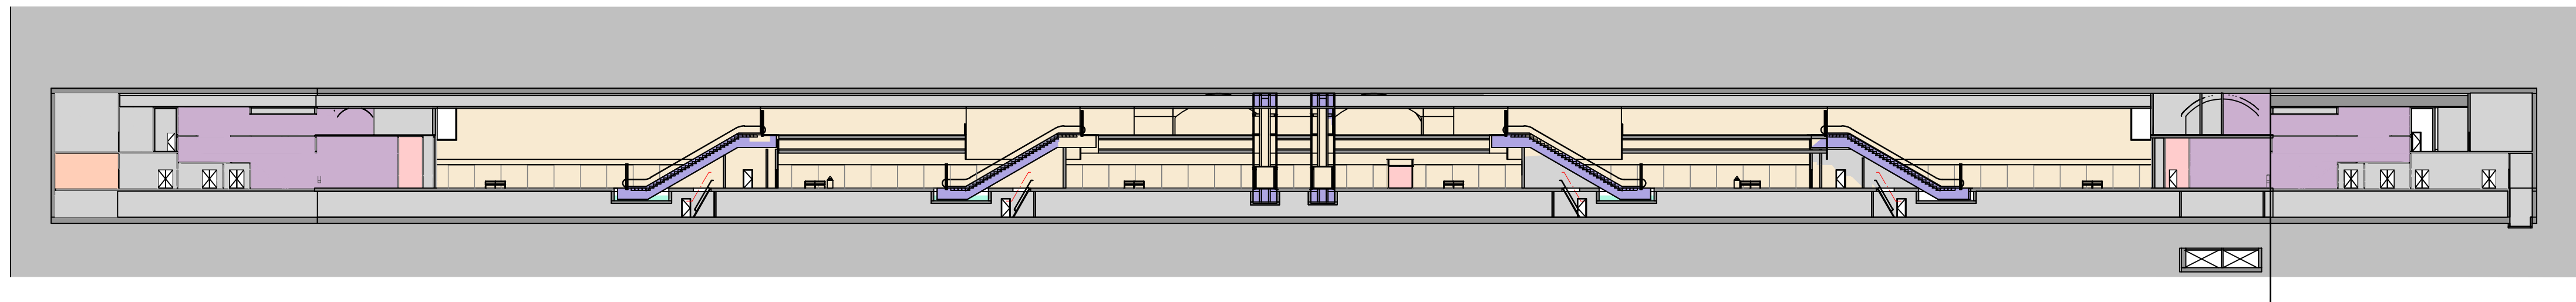

LEGEND	
	01_PASSENGER OCCUPIABLE PLATFORM AREAS
	02_ENTRIES, PAID & NON-PAID CIRCULATION AREAS & CONCOURSES
	03_PUBLIC STATION AMENITIES
	04_ACTIVE VERTICAL TRANSPORT, FRONT OF HOUSE & BACK OF HOUSE
	05_EMERGENCY EGRESS
	06_CUSTOMER CENTRE & CONTROL ROOMS
	07_SECURITY
	08_QUEENSLAND RAIL STAFF ACCOMMODATION
	09_RETAIL
	10_PERMANENT WAY
	11_ENGINEERING PLANT, PLANT & EQUIPMENT ROOMS
	12_PROJECT CO SPACES
	13_RIS ALLIANCE SPACES


										CRRDA Drg. No.				CRR-0003-ROM-GA-103									
					Associated Job Nos	Survey Data		Scales	BRISBANE CITY					ROMA STREET STATION SECTIONS									
						Datum	BCSG02		CROSS RIVER RAIL														
					Auxiliary Drg Nos	Horiz. Grid			CHANGED PROJECT 8														
D	RFP C8 ISSUE			24.07.20			Height Origin			Reference Points					Drawn	ENGINEERING CERTIFICATION (RPEQ)					Job No.		
C	RFP C7 ISSUE			08.05.20						Preceding RP	Dist. to start of job (km)	From start to end of job	From end to Following RP	Following RP		ENG. AREA	NAME	SIGNATURE	NO.	DATE	Contract. No.		
B	MINOR REVISIONS TO RFP C4 ISSUE			29.04.19														Drawing No.		D			
A	RFP C4 ISSUE			24.04.19		Survey Books		Dimensions shown in metres except where shown otherwise						Designed					Series Number		of		
CAD FILES		Revisions/Descriptions			Certification	Date	Microfiled			Through Chainage from									MRR_Detail (02/14)				

NOT FOR CONSTRUCTION



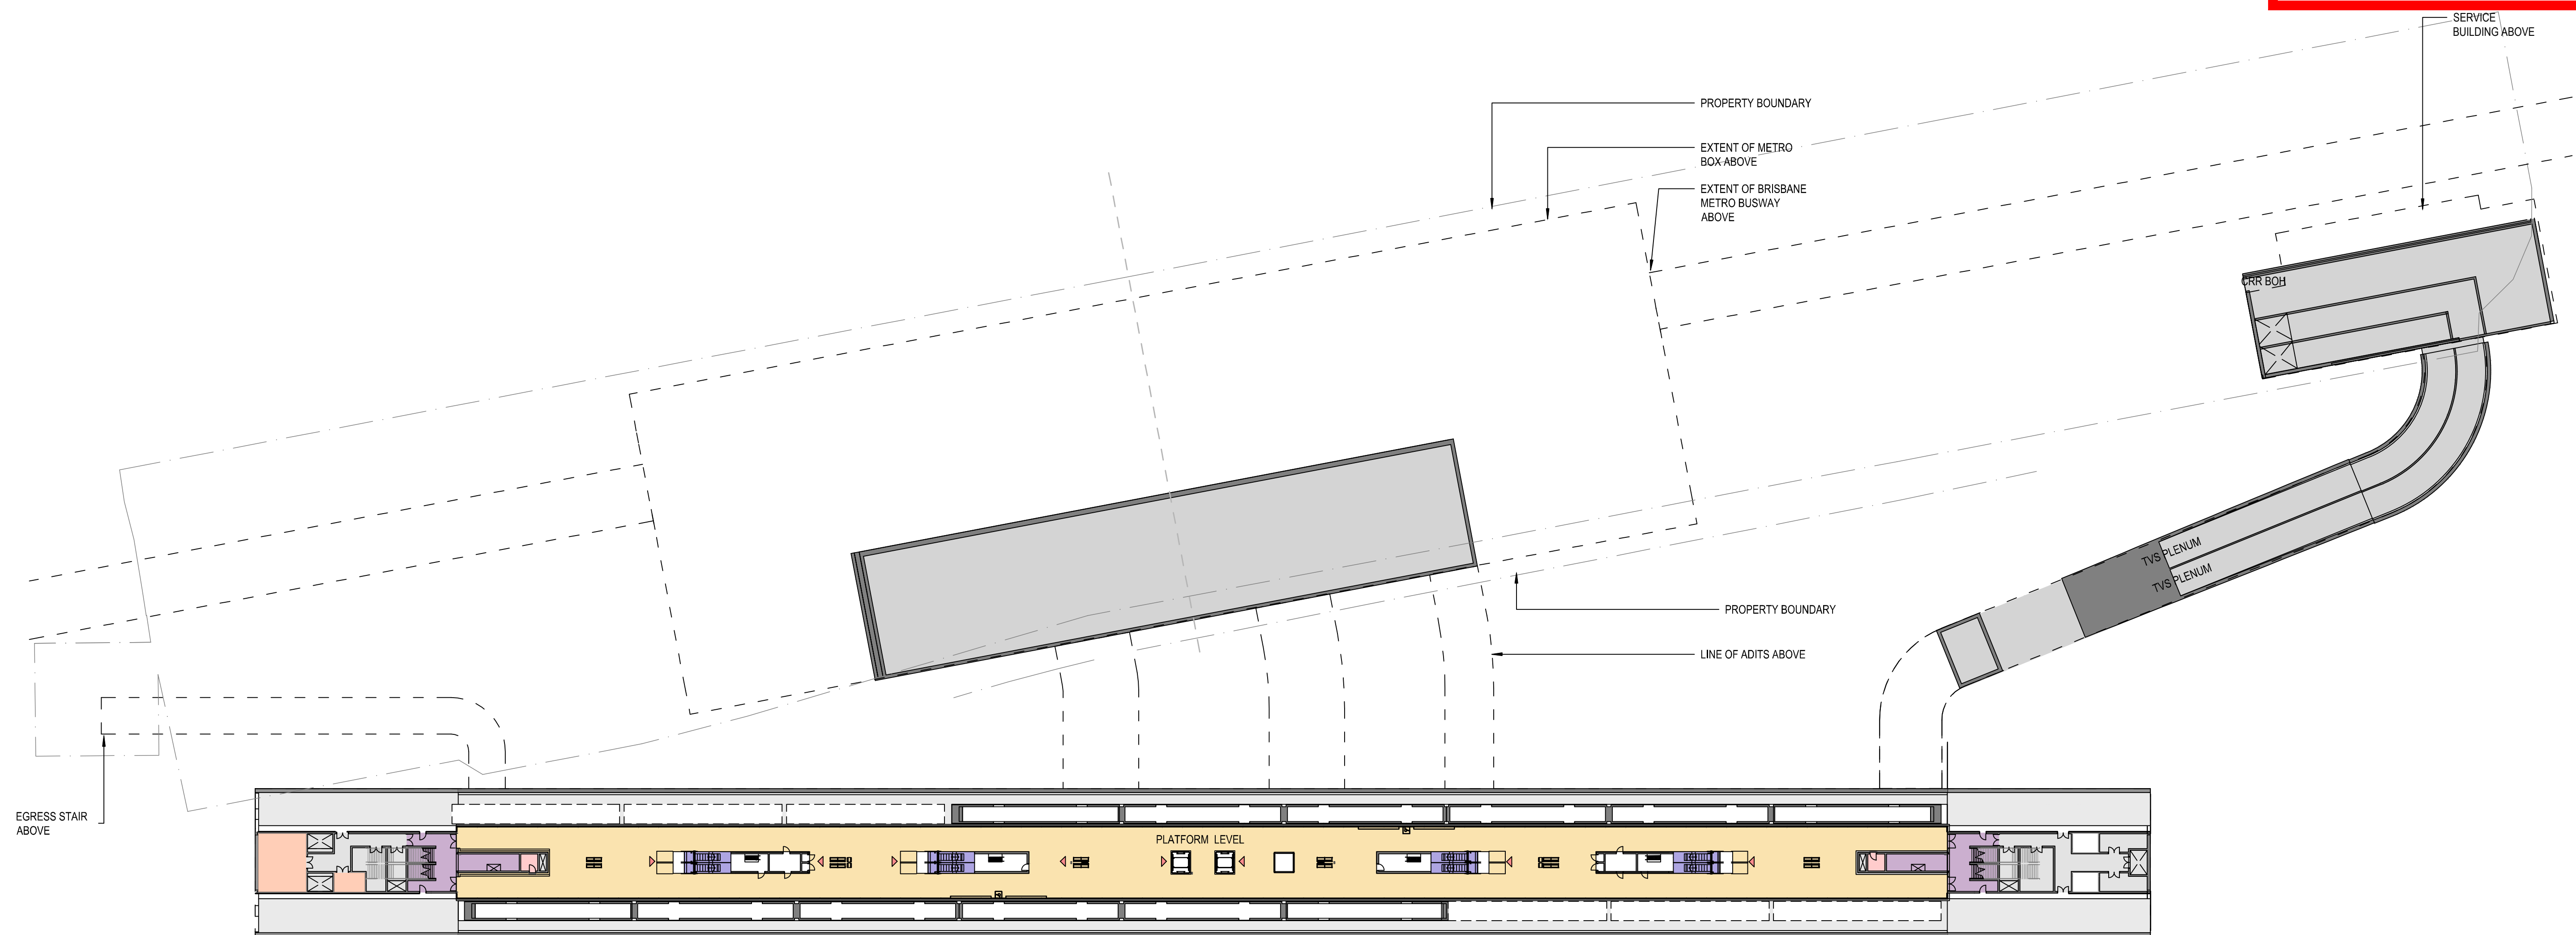


LEGEND											
01_PASSENGER OCCUPIABLE PLATFORM AREAS	02_ENTRIES, PAID & NON-PAID CIRCULATION AREAS & CONCOURSES	03_PUBLIC STATION AMENITIES	04_ACTIVE VERTICAL TRANSPORT, FRONT OF HOUSE & BACK OF HOUSE	05_EMERGENCY EGRESS	06_CUSTOMER CENTRE & CONTROL ROOMS	07_SECURITY	08_QUEENSLAND RAIL STAFF ACCOMMODATION	09_RETAIL	10_PERMANENT WAY	11_ENGINEERING PLANT, PLANT & EQUIPMENT ROOMS	12_PROJECT CO SPACES
											13_RIS ALLIANCE SPACES

										CRRDA Drg. No. CRR-0003-ROM-GA-102																											
						Associated Job Nos		Survey Data		Scales		BRISBANE CITY				ROMA STREET STATION PLATFORM PLAN																					
								Datum				BCSG02		CROSS RIVER RAIL																							
														CHANGED PROJECT 8																							
														Reference Points																							
D RFPC8 ISSUE				24.07.20				Auxiliary Drg Nos		Horiz. Grid				Preceding RP		Dist. to start of job (km)		From start to end of job		From end to Following RP		Following RP		Drawn		ENGINEERING CERTIFICATION (RPEQ)						Job No.					
C RFPC7 ISSUE				08.05.20						Height Origin														ENG. AREA		NAME		SIGNATURE		NO.		DATE		Contract No.			
B MINOR REVISIONS TO RFPC4 ISSUE				29.04.19						Survey Books																						D					
A RFPC4 ISSUE				24.04.19								Dimensions shown in metres except where shown otherwise																				Series Number		of			
Revisions/Descriptions		Certification		Date		Microfiled																												MRR Detail (02/14)			
CAD FILES																																					

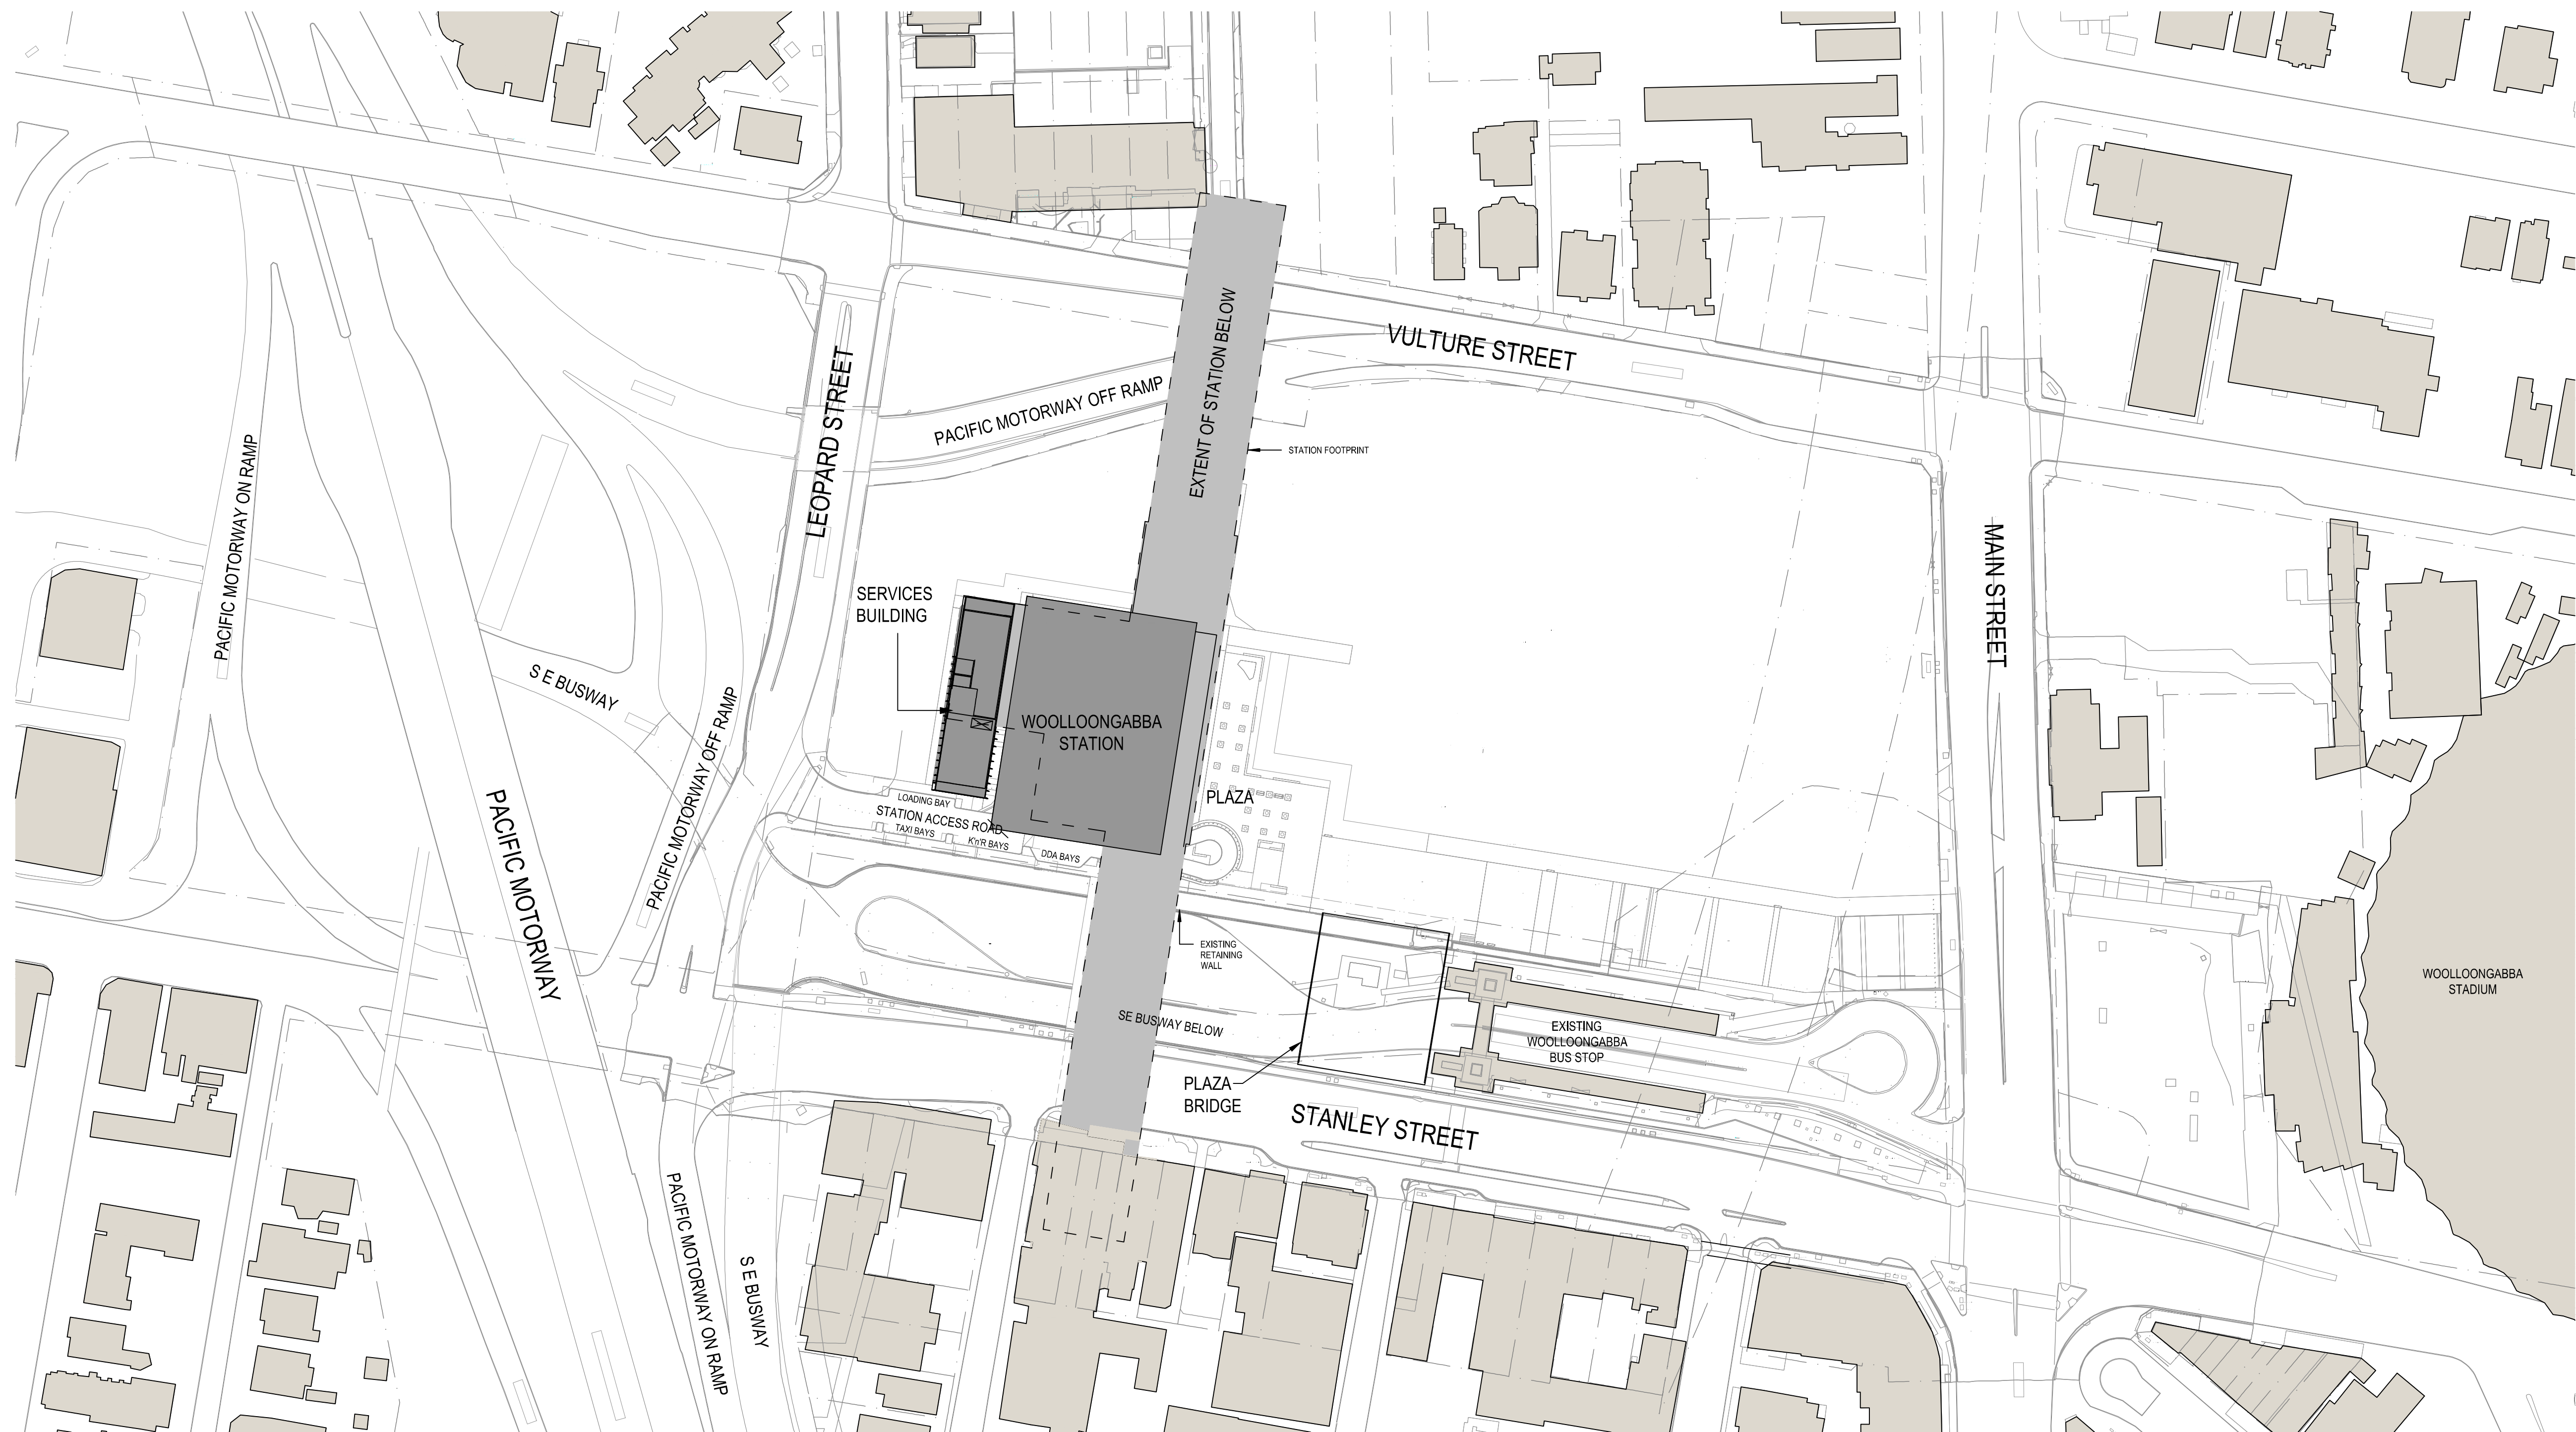

CRRDA Drg. No. CRR-0003-WOL-GA-101																															
						Associated Job Nos		Survey Data		Scales		BRISBANE CITY					WOOLLOONGABBA STATION SITE PLAN														
								Datum				BCSG02		CROSS RIVER RAIL																	
												CHANGED PROJECT 8																			
D RFPC8 ISSUE				24.07.20				Auxiliary Drg Nos				Horiz. Grid		Reference Points					Drawn		ENGINEERING CERTIFICATION (RPEQ)					Job No.					
C RFPC7 ISSUE				08.05.20								Height Origin		Preceding RP Dist. to start of job (km) From start to end of job From end to Following RP Following RP							ENG. AREA		NAME		SIGNATURE		NO.		DATE		Contract No.
B MINOR REVISIONS TO RFPC4 ISSUE				29.04.19								Survey Books		Dimensions shown in metres except where shown otherwise							Designed							Drawing No.		D	
A RFPC4 ISSUE				24.04.19																								Series Number		of	
Revisions/Descriptions				Certification		Date		Microfiled								Through Chainage from										MRR_Detail (02/14)					
CAD FILES																															

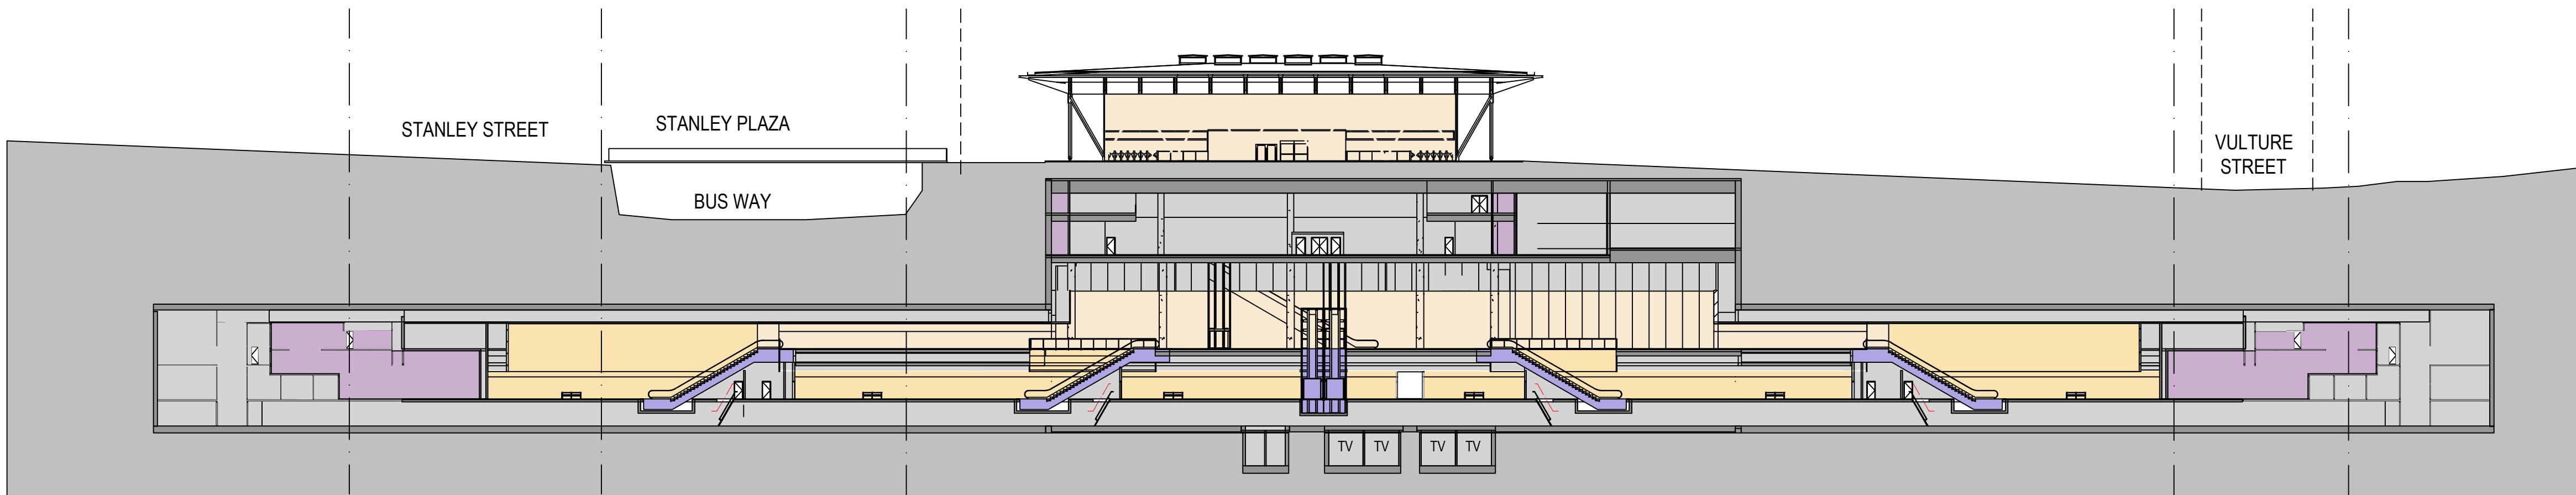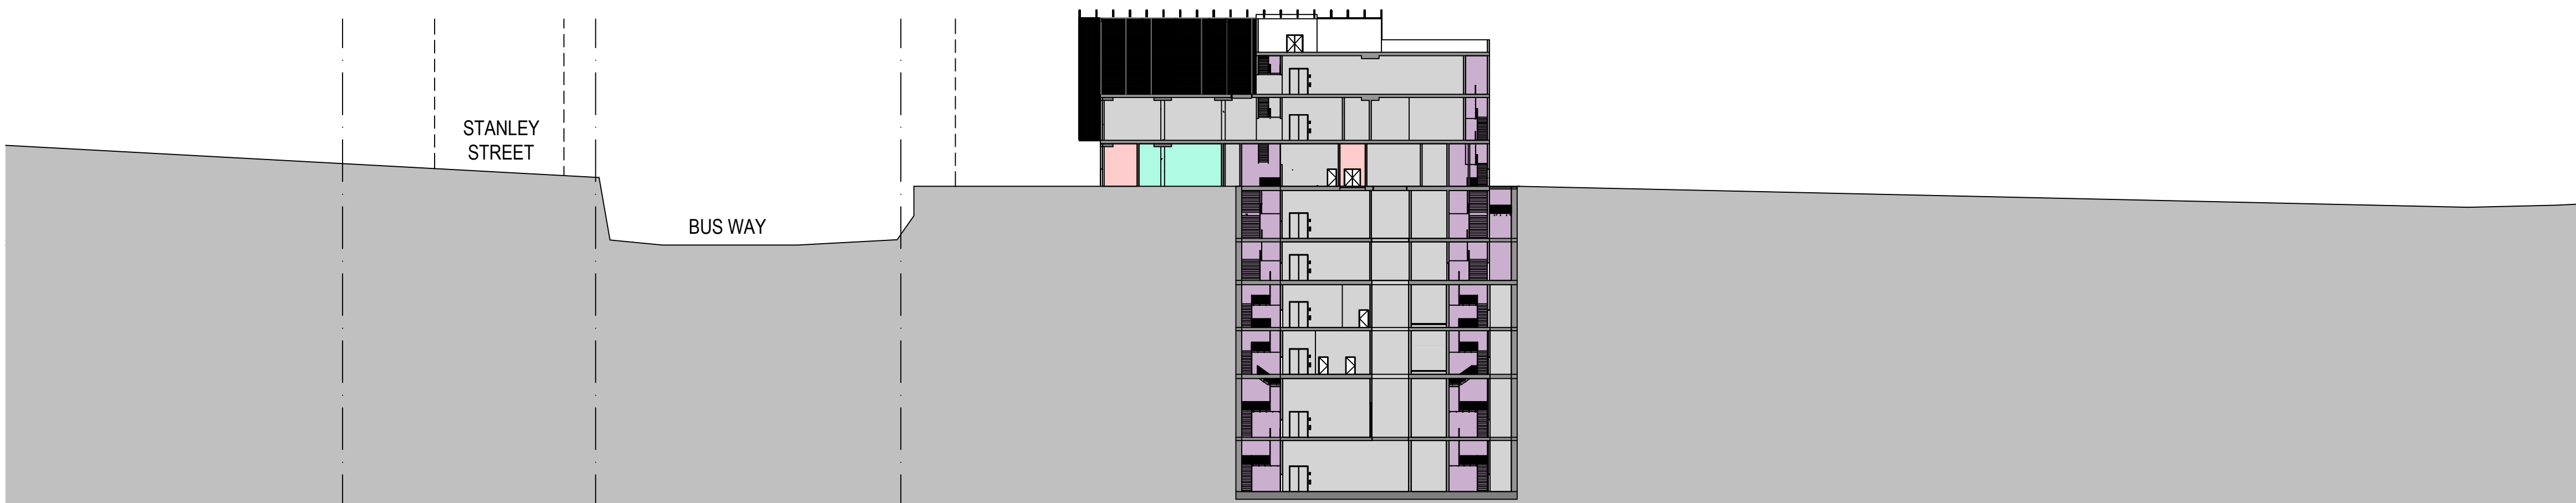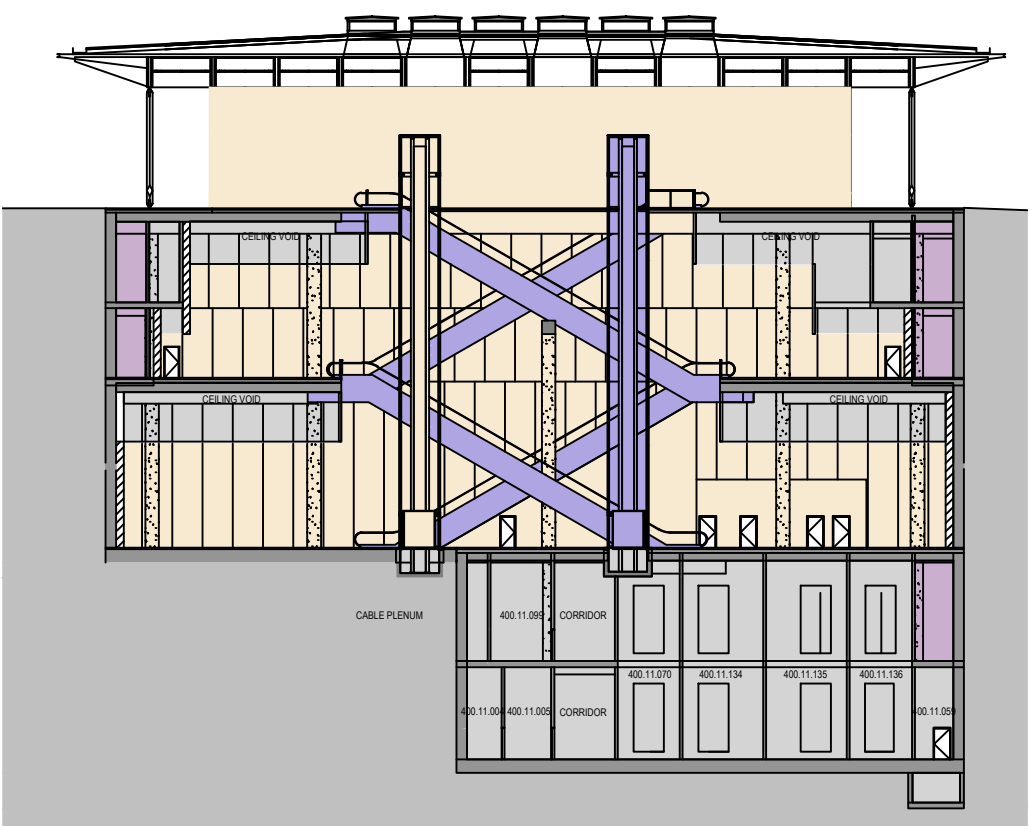

LEGEND	
	01_PASSENGER OCCUPIABLE PLATFORM AREAS
	02_ENTRIES, PAID & NON-PAID CIRCULATION AREAS & CONCOURSES
	03_PUBLIC STATION AMENITIES
	04_ACTIVE VERTICAL TRANSPORT, FRONT OF HOUSE & BACK OF HOUSE
	05_EMERGENCY EGRESS
	06_CUSTOMER CENTRE & CONTROL ROOMS
	07_SECURITY
	08_QUEENSLAND RAIL STAFF ACCOMMODATION
	09_RETAIL
	10_PERMANENT WAY
	11_ENGINEERING PLANT, PLANT & EQUIPMENT ROOMS
	12_PROJECT CO SPACES
	13_RIS ALLIANCE SPACES

Revisions/Descriptions	Certification	Date	Microfiled
D RFPC8 ISSUE		24.07.20	
C RFPC7 ISSUE		08.05.20	
B MINOR REVISIONS TO RFPC4 ISSUE		29.04.19	
A RFPC4 ISSUE		24.04.19	

Associated Job Nos	Survey Data
	Datum BCSG02
Auxiliary Drg Nos	Horiz. Grid
	Height Origin
	Survey Books


Scales
Dimensions shown in metres except where shown otherwise

BRISBANE CITY CROSS RIVER RAIL CHANGED PROJECT 8				
Reference Points				
Preceding RP	Dist. to start of job (km)	From start to end of job	From end to Following RP	Following RP
Through Chainage from				

WOOLLOONGABBA STATION SECTIONS				
Drawn	ENGINEERING CERTIFICATION (RPEQ)			
	ENG. AREA	NAME	SIGNATURE	NO. DATE
Designed				

Job No.	
Contract No.	
Drawing No.	D
Series Number	of
MRR_Detail (02/14)	

CRRDA Drg. No. CRR-0003-WOL-GA-103

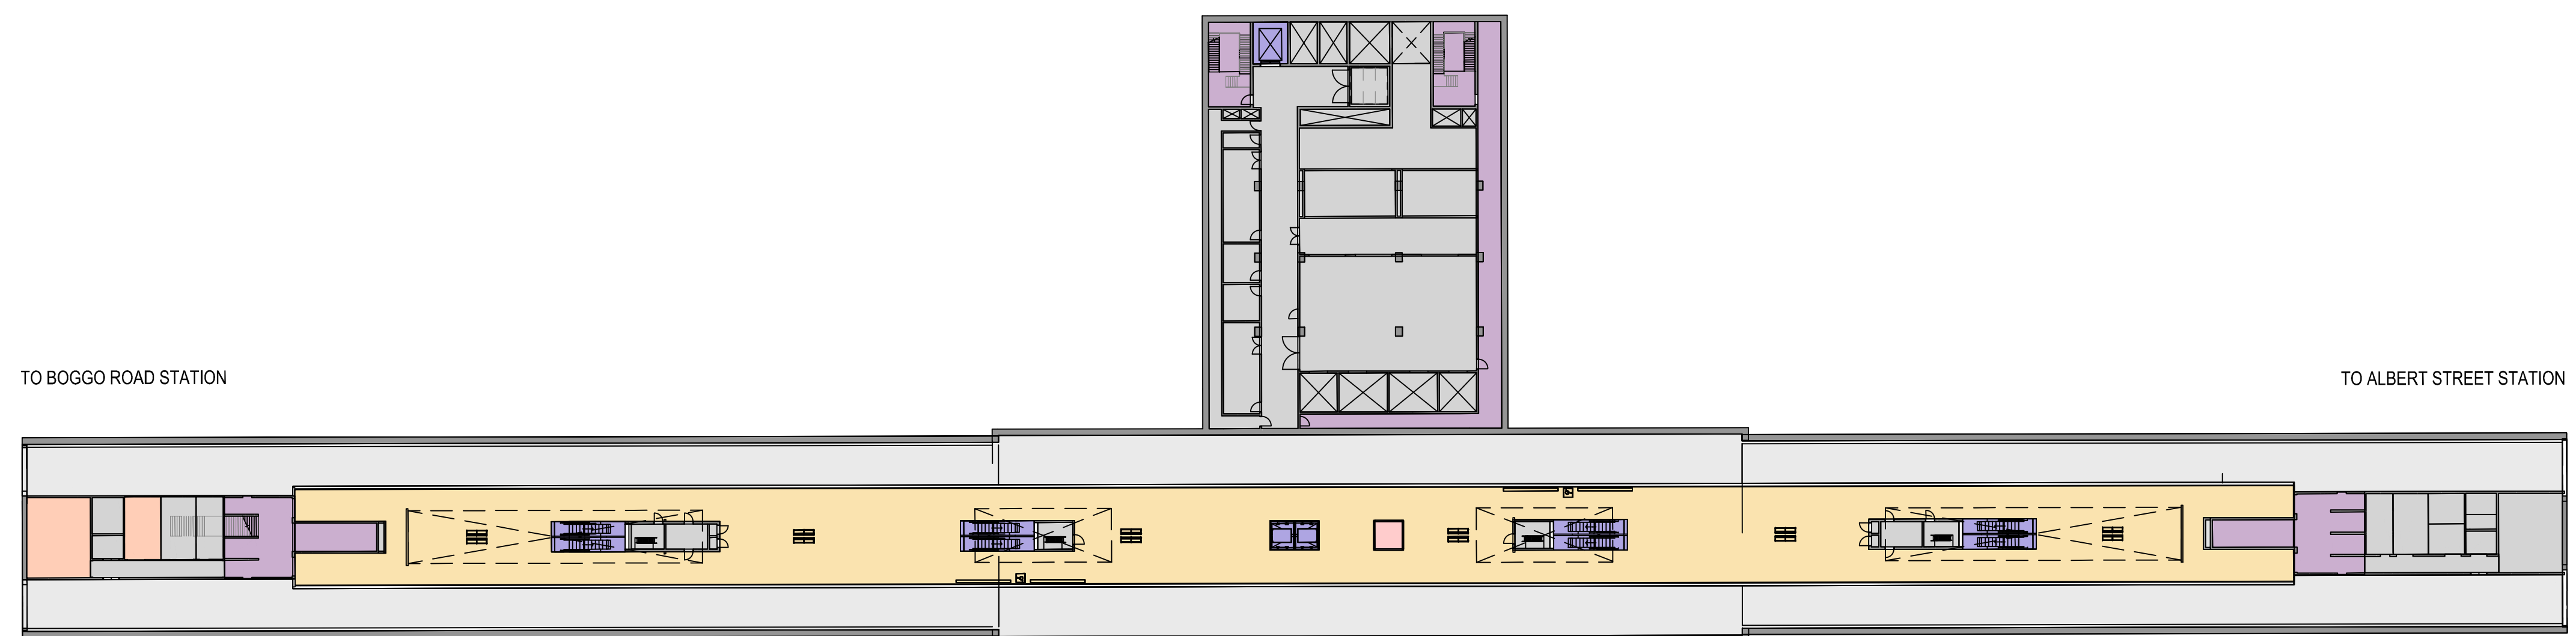

LEGEND

	01_PASSENGER OCCUPIABLE PLATFORM AREAS		07_SECURITY
	02_ENTRIES, PAID & NON-PAID CIRCULATION AREAS & CONCOURSES		08_QUEENSLAND RAIL STAFF ACCOMMODATION
	03_PUBLIC STATION AMENITIES		09_RETAIL
	04_ACTIVE VERTICAL TRANSPORT, FRONT OF HOUSE & BACK OF HOUSE		10_PERMANENT WAY
	05_EMERGENCY EGRESS		11_ENGINEERING PLANT, PLANT & EQUIPMENT ROOMS
	06_CUSTOMER CENTRE & CONTROL ROOMS		12_PROJECT CO SPACES
			13_RIS ALLIANCE SPACES

															CRRDA Drg. No. CRR-0003-WOL-GA-102																			
								Associated Job Nos		Survey Data		Scales		BRISBANE CITY					WOOLLOONGABBA STATION PLATFORM PLAN															
								Datum		BCSG02				CROSS RIVER RAIL																				
								Auxiliary Drg Nos		Horiz. Grid				CHANGED PROJECT 8																				
D RFPC8 ISSUE				24.07.20				Auxiliary Drg Nos		Horiz. Grid		Reference Points					Drawn		ENGINEERING CERTIFICATION (RPEQ)					Job No.										
C RFPC7 ISSUE				08.05.20						Height Origin		Preceding RP							Dist. to start of job (km)		From start to end of job		From end to Following RP		Following RP		Contract. No.							
B MINOR REVISIONS TO RFPC4 ISSUE				29.04.19						Survey Books		Dimensions shown in metres except where shown otherwise					Designed							Drawing No.		D								
A RFPC4 ISSUE				24.04.19																Series Number					of		MRR_Detail 02/14							
Revisions/Descriptions		Certification		Date		Microfilmed							Through Chainage from																					
CAD FILES																																		