


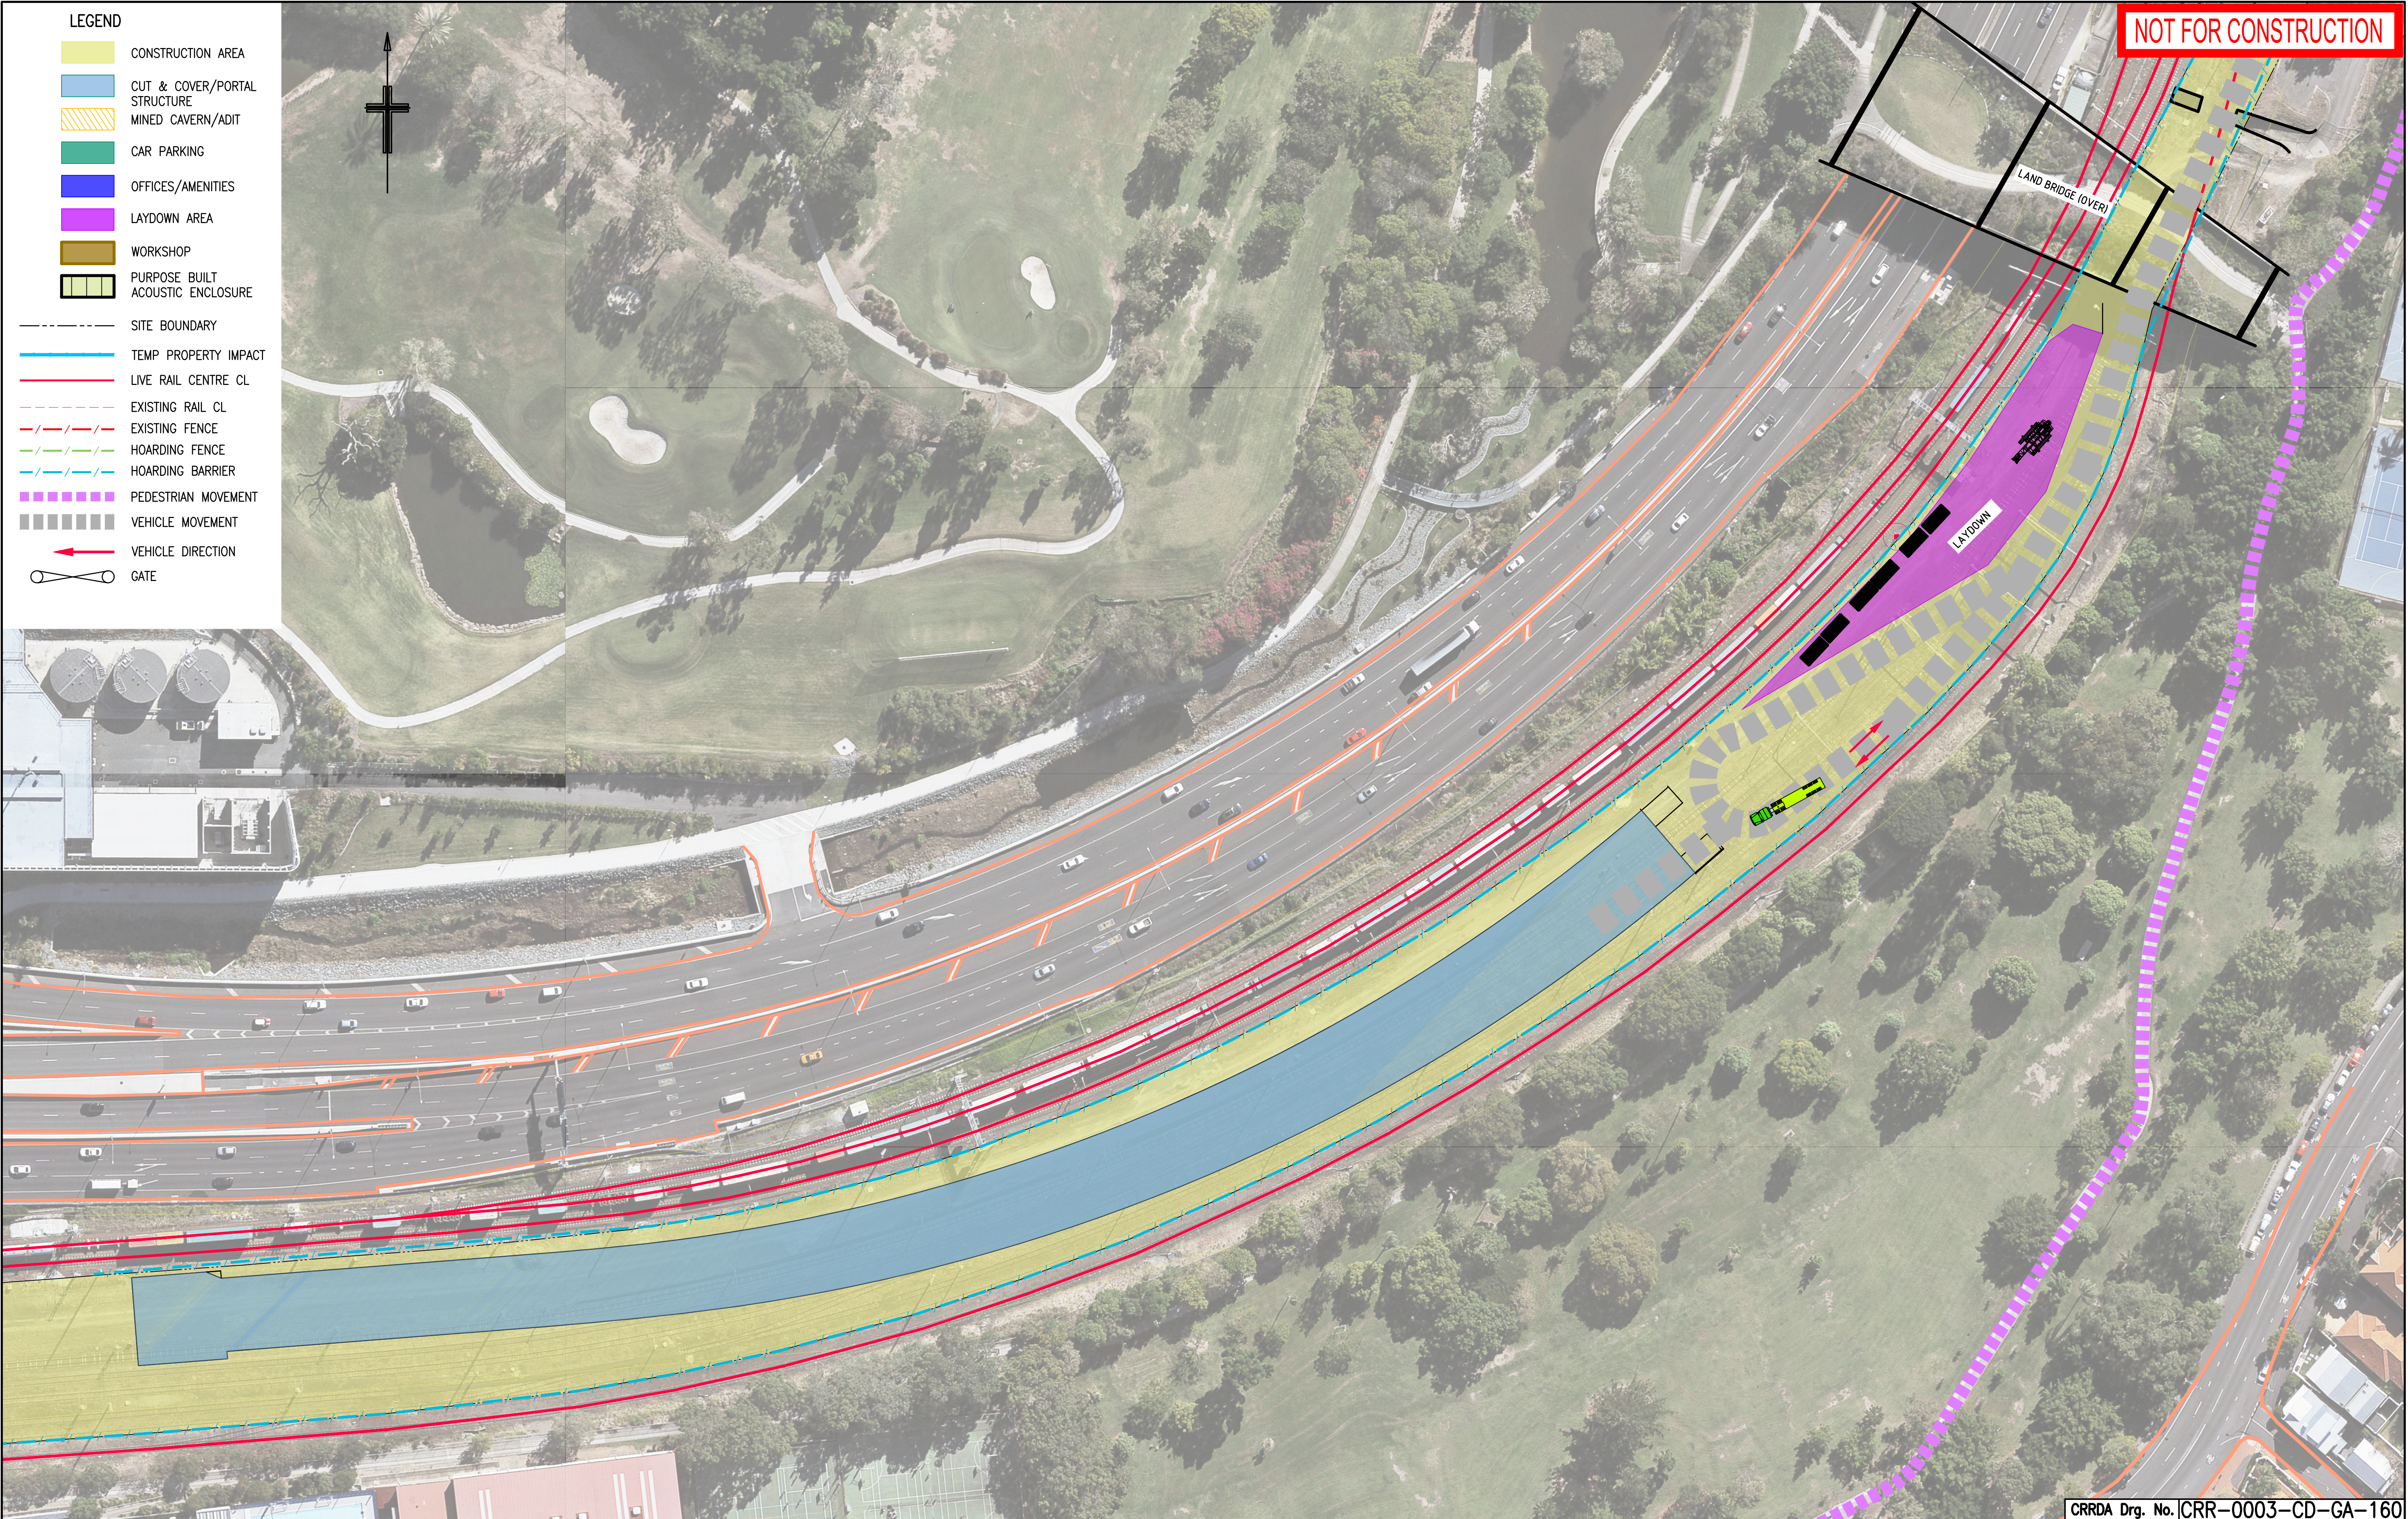

CRRDA Drg. No. CRR-0003-CD-GA-160

					Associated Job Nos	Survey Data		Scales	BRISBANE CITY					GENERAL CONSTRUCTION SITE PLANS NORTHERN PORTAL										
						Datum	BCSG02		CROSS RIVER RAIL															
E	RFPC9 ISSUE		30.10.20		Auxiliary Drg Nos	Horiz. Grid	CHANGED PROJECT 9																	
D	RFPC8 ISSUE		24.07.20			Height Origin	Reference Points					Drawn	ENGINEERING CERTIFICATION (RPEQ)					Job No.						
C	RFPC7 ISSUE		08.05.20			Survey Books	Dimensions shown in metres except where shown otherwise		Preceding RP	Dist. to start of job (km)	From start to end of job		From end to Following RP	Following RP	ENG. AREA	NAME	SIGNATURE	NO.			DATE	Contract No.	Drawing No.	E
B	MINOR REVISIONS TO RFPC4 ISSUE		29.04.19																					
A	RFPC4 ISSUE		24.04.19									Designed								Series Number		of		
Revisions/Descriptions		Certification	Date	Microfiled						Through Chainage from											MRR_Detail (02/14)			
CAD FILES																								