



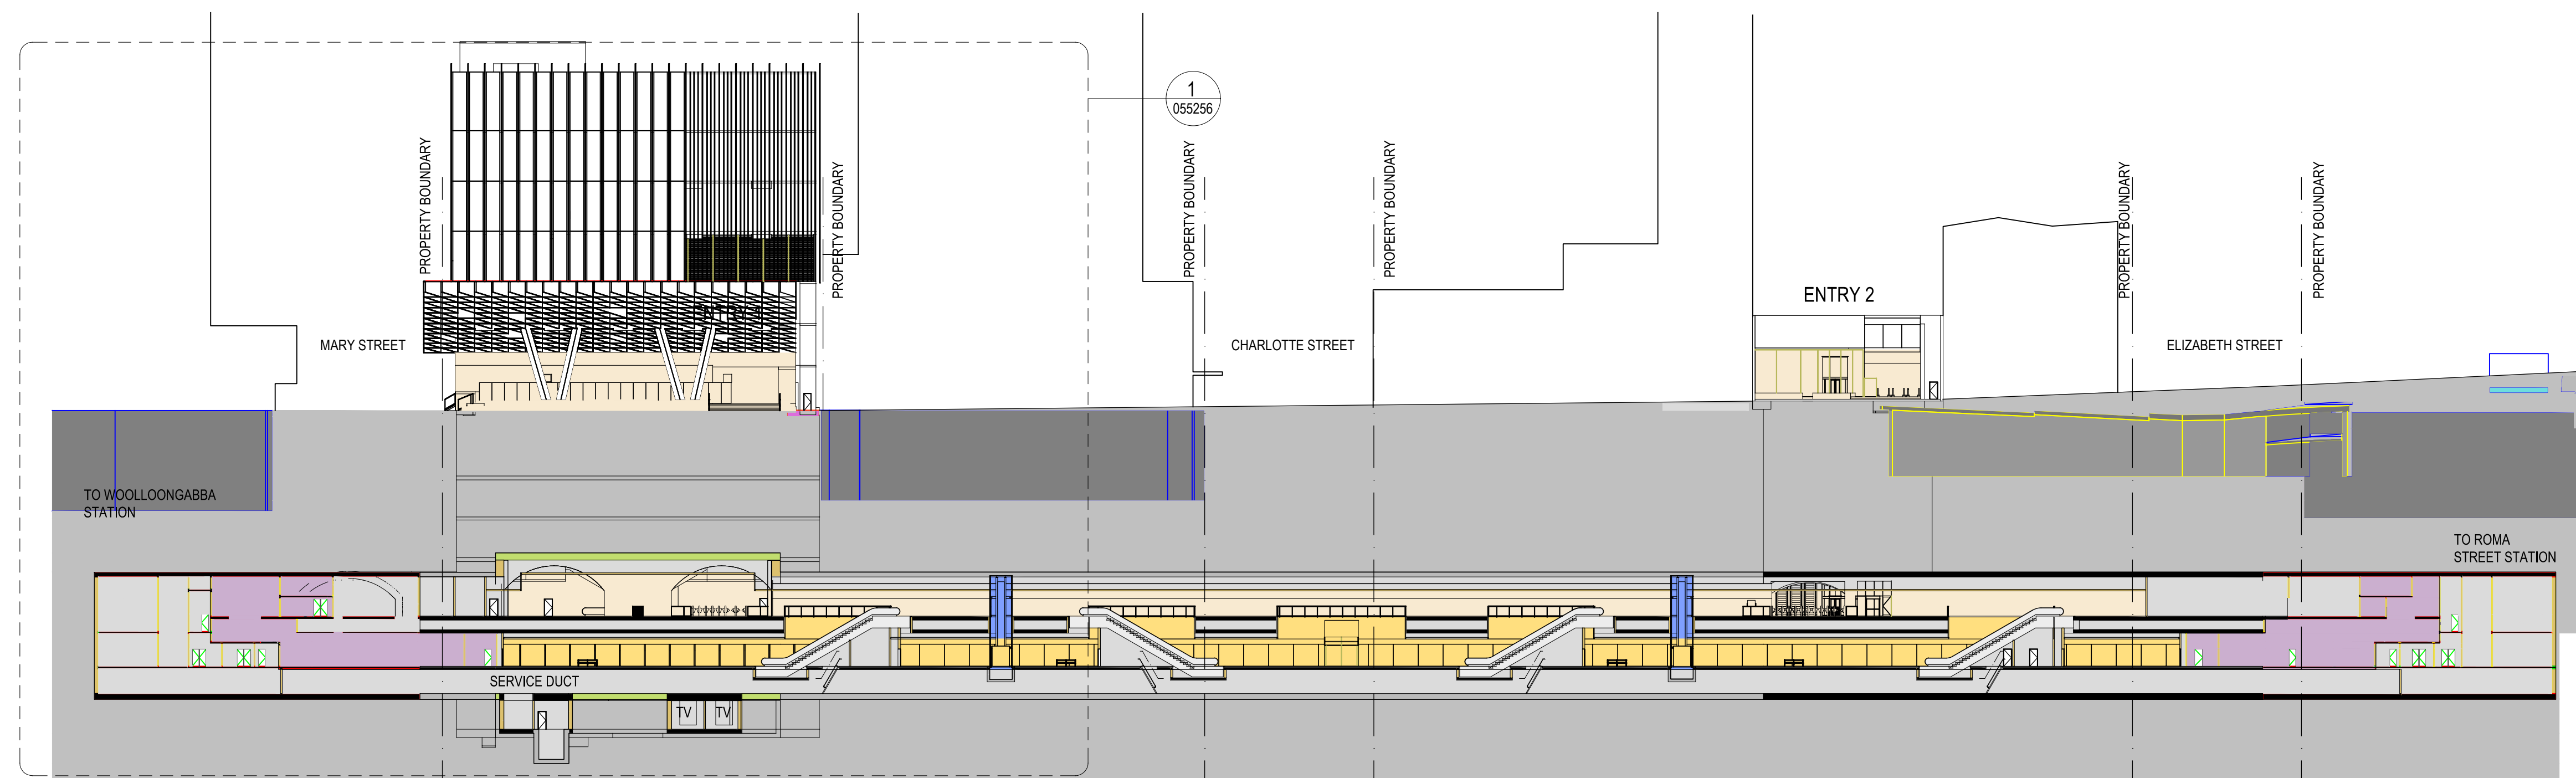


										CRRDA Drg. No. CRR-0003-ALB-GA-101																										
						Associated Job Nos		Survey Data		Scales		BRISBANE CITY					ALBERT STREET STATION SITE PLAN																			
E		RFPC9 ISSUE				30.10.20						Datum		BCSG02		CROSS RIVER RAIL																				
D		RFPC8 ISSUE				24.07.20						Auxiliary Drg Nos		Horiz. Grid										CHANGED PROJECT 9												
C		RFPC7 ISSUE				08.05.20								Reference Points		Drawn					ENGINEERING CERTIFICATION (RPEQ)					Job No.										
B		MINOR REVISIONS TO RFPC4 ISSUE				29.04.19								Preceding RP		Dist. to start of job (km)		From start to end of job		From end to Following RP				Following RP		ENG. AREA		NAME		SIGNATURE		NO.		DATE		Contract No.
A		RFPC4 ISSUE				24.04.19						Survey Books				Dimensions shown in metres except where shown otherwise		Designed										Drawing No.		E						
		Revisions/Descriptions				Certification		Date		Microfiled																		Series Number		of						
CAD FILES																		Through Chainage from															MRR_Detail (02/14)			

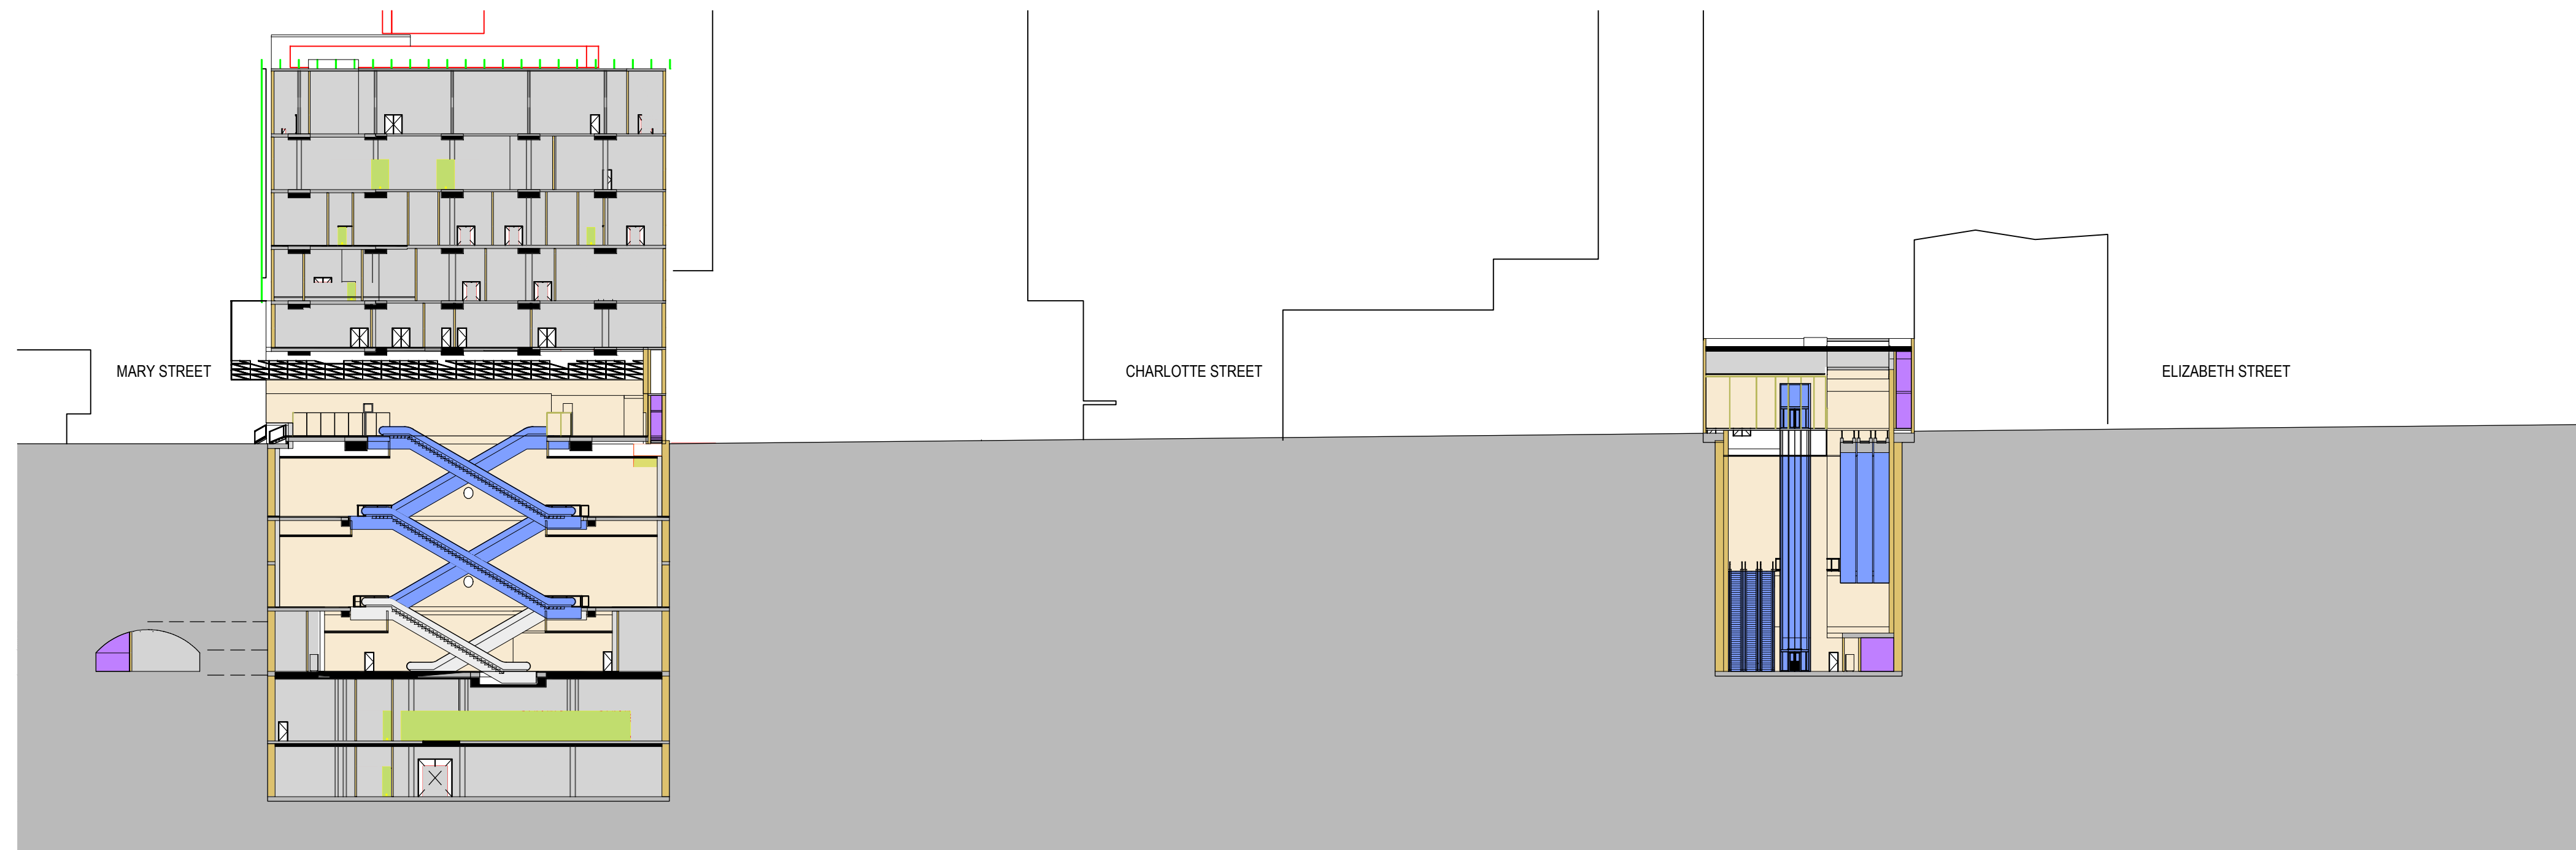

LEGEND	
01. PASSENGER OCCUPIABLE PLATFORM AREAS	07. SECURITY
02. ENTRIES, PAID & NON-PAID CIRCULATION AREAS & CONCOURSES	08. QUEENSLAND RAIL STAFF ACCOMMODATION
03. PUBLIC STATION AMENITIES	09. RETAIL
04. ACTIVE VERTICAL TRANSPORT, FRONT OF HOUSE & BACK OF HOUSE	10. PERMANENT WAY
05. EMERGENCY EGRESS	11. ENGINEERING PLANT, PLANT & EQUIPMENT ROOMS
06. CUSTOMER CENTRE & CONTROL ROOMS	12. PROJECT CO SPACES
	13. RIS ALLIANCE SPACES


CRRDA Drg. No.	CRR-0003-ALB-GA-103
----------------	---------------------

[illegible]


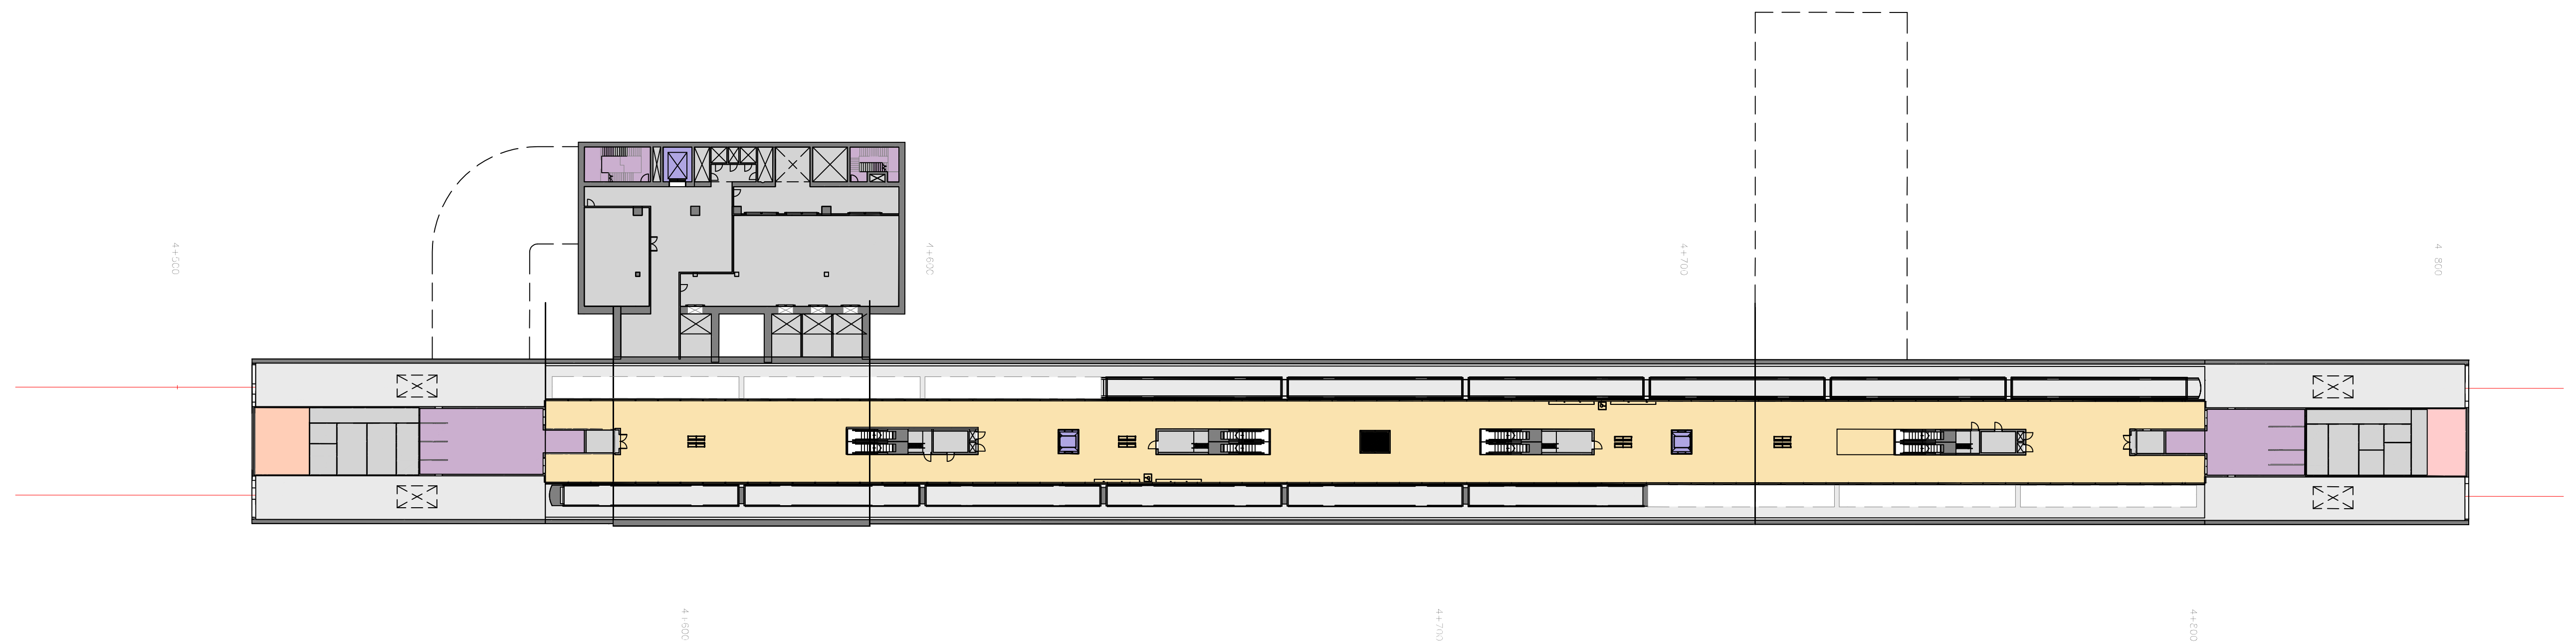


LEGEND												
	01_PASSENGER OCCUPIABLE PLATFORM AREAS		07_SECURITY									
	02_ENTRIES, PAID & NON-PAID CIRCULATION AREAS & CONCOURSES		08_QUEENSLAND RAIL STAFF ACCOMMODATION									
	03_PUBLIC STATION AMENITIES		09_RETAIL									
	04_ACTIVE VERTICAL TRANSPORT, FRONT OF HOUSE & BACK OF HOUSE		10_PERMANENT WAY									
	05_EMERGENCY EGRESS		11_ENGINEERING PLANT, PLANT & EQUIPMENT ROOMS									
	06_CUSTOMER CENTRE & CONTROL ROOMS		12_PROJECT CO SPACES									
			13_RIS ALLIANCE SPACES									

CRRDA Drg. No. CRR-0003-ALB-GA-102																																					
						Associated Job Nos		Survey Data		Scales		BRISBANE CITY					ALBERT STREET STATION PLATFORM PLAN																				
								Datum				BCSG02		CROSS RIVER RAIL																							
E		RFPC9 ISSUE				30.10.20						Auxiliary Drg Nos												Horiz. Grid		CHANGED PROJECT 9											
D		RFPC8 ISSUE				24.07.20																		Height Origin							Reference Points						
C		RFPC7 ISSUE				08.05.20																		Dimensions shown in metres except where shown otherwise												Preceding RP Dist. to start of job (km) From start to end of job From end to Following RP Following RP	
B		MINOR REVISIONS TO RFPC4 ISSUE				29.04.19				Survey Books				Drawn ENGINEERING CERTIFICATION (RPEQ)																							
A		RFPC4 ISSUE				24.04.19				ENG. AREA NAME SIGNATURE NO. DATE																											
		Revisions/Descriptions		Certification		Date		Microfiled											Designed		Job No. Contract No. Drawing No. Series Number of MRR_Detail (02/14)																
CAD FILES																																					

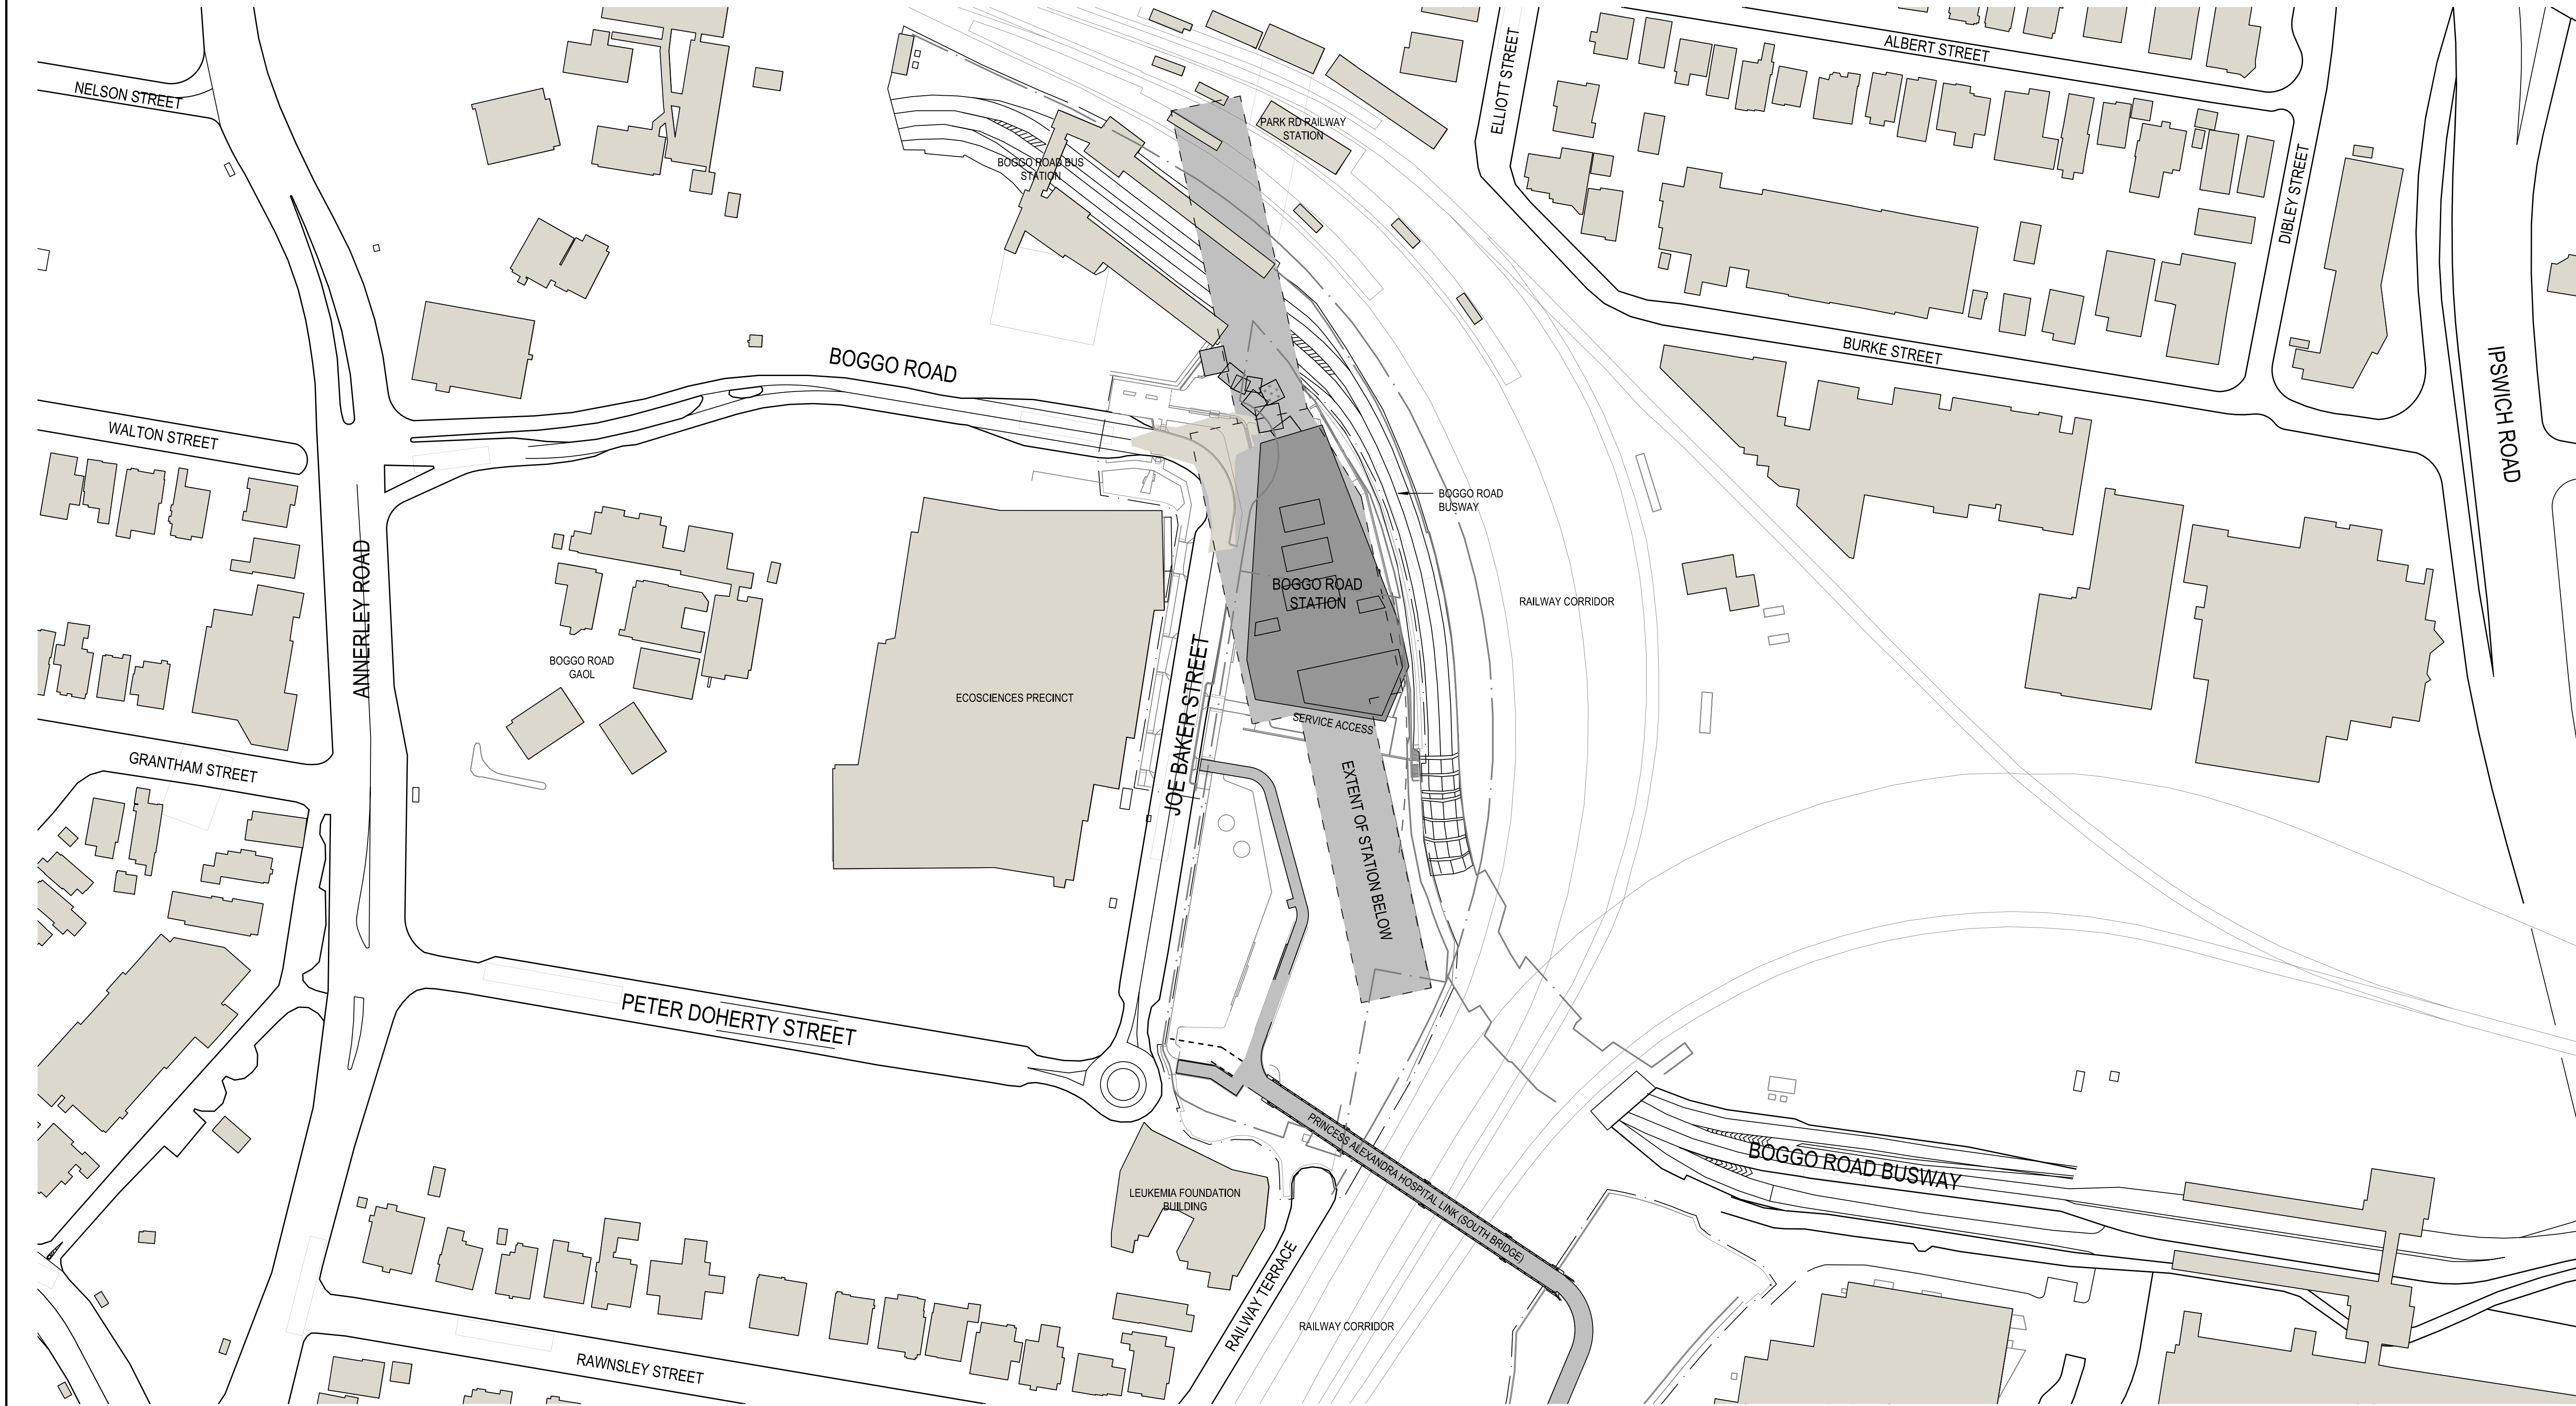

CRRDA Drg. No. CRR-0003-BOG-GA-101																									
					Associated Job Nos	Survey Data		Scales	BRISBANE CITY				BOGGO ROAD STATION SITE PLAN												
						Datum	BCSG02		CROSS RIVER RAIL																
E	RFPC9 ISSUE			30.10.20		Auxiliary Drg Nos	Horiz. Grid			CHANGED PROJECT 9															
D	RFPC8 ISSUE			24.07.20			Height Origin			Reference Points				Drawn	ENGINEERING CERTIFICATION (RPEQ)					Job No.					
C	RFPC7 ISSUE			08.05.20						Preceding RP					Dist. to start of job (km)	From start to end of job	From end to Following RP			Following RP	ENG. AREA	NAME	SIGNATURE	NO.	DATE
B	MINOR REVISIONS TO RFPC4 ISSUE			29.04.19			Survey Books		Dimensions shown in metres except where shown otherwise													Drawing No.		E	
A	RFPC4 ISSUE			24.04.19																	Series Number		of		
		Revisions/Descriptions		Certification	Date	Microfiled							Designed											MRR_Detail (02/14)	
CAD FILES															Through Chainage from										

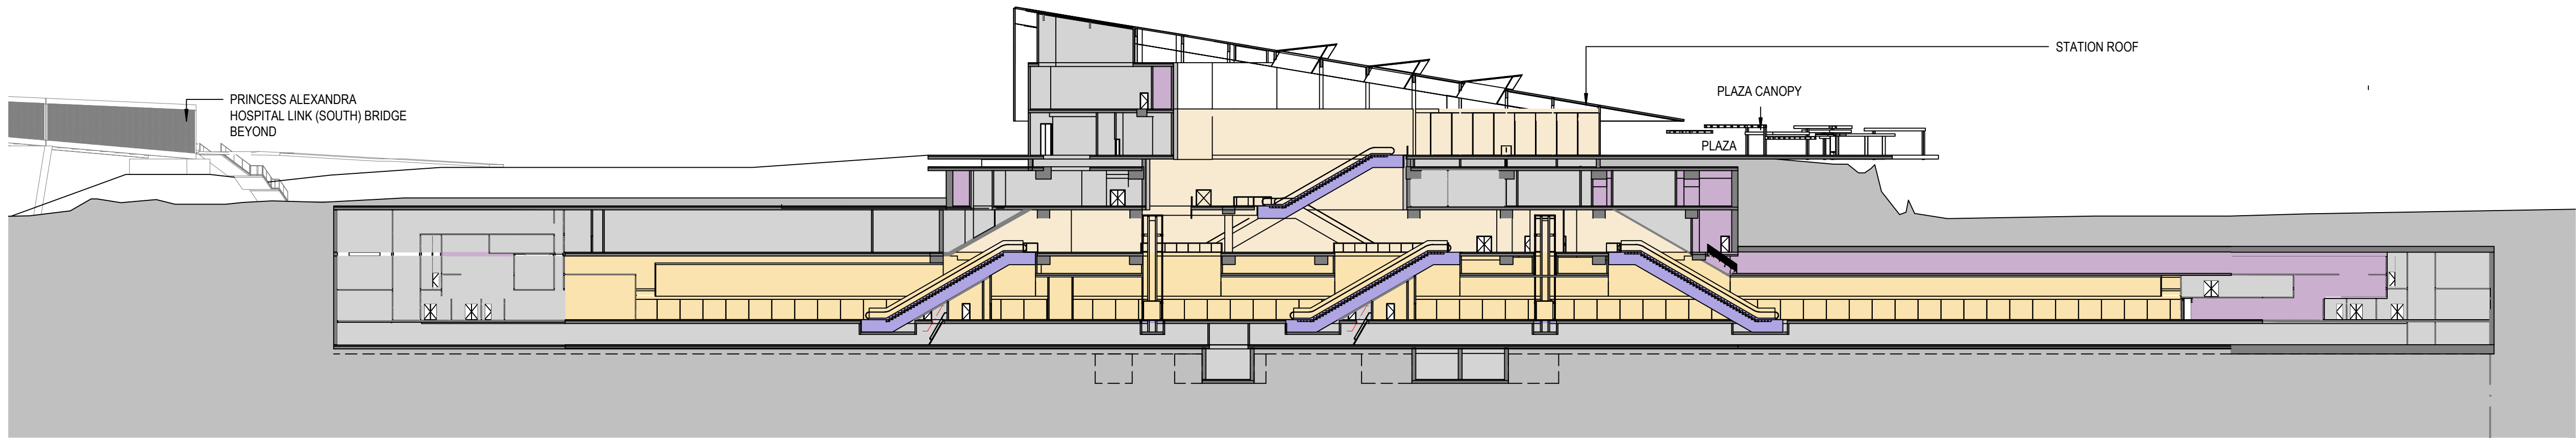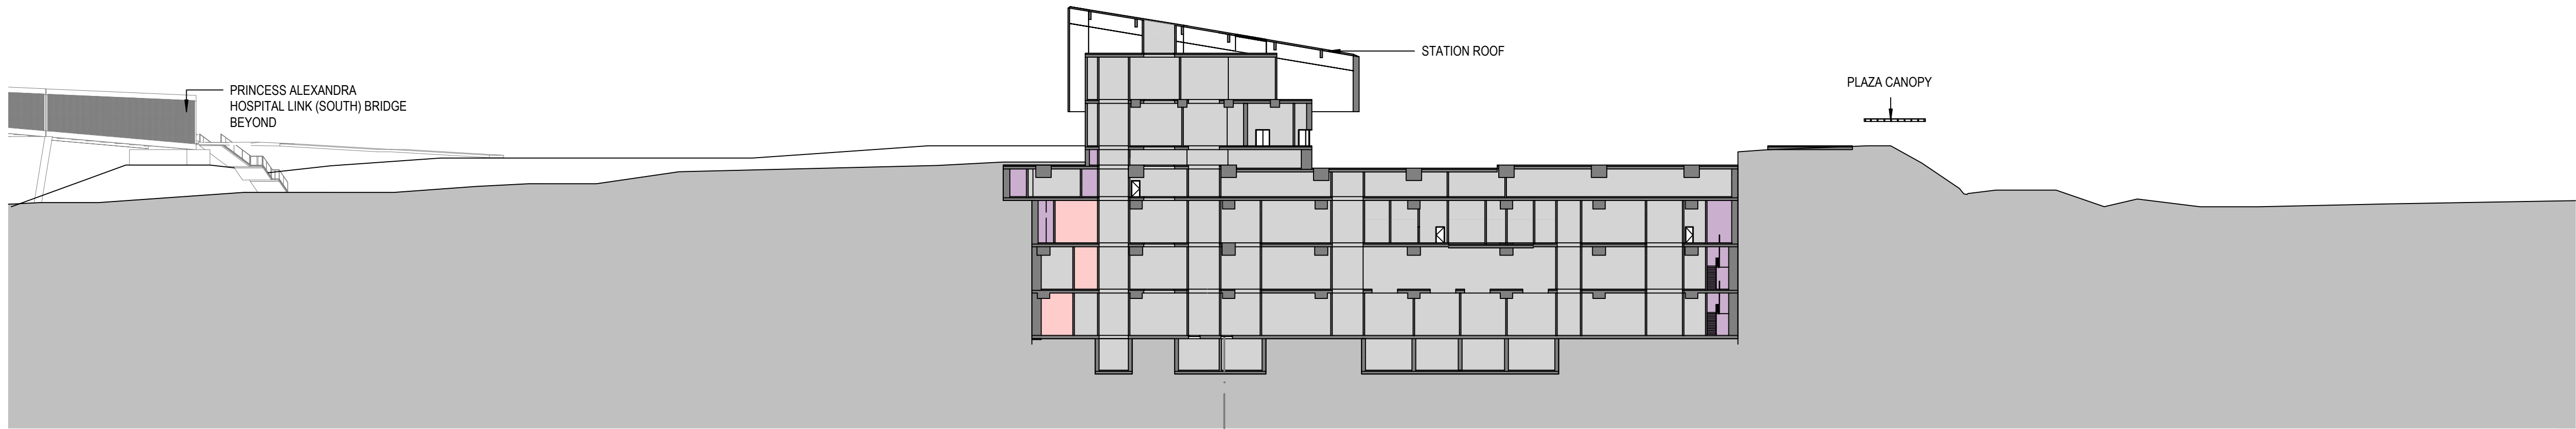

LEGEND	
01_PASSENGER OCCUPIABLE PLATFORM AREAS	07_SECURITY
02_ENTRIES, PAID & NON-PAID CIRCULATION AREAS & CONCOURSES	08_QUEENSLAND RAIL STAFF ACCOMMODATION
03_PUBLIC STATION AMENITIES	09_RETAIL
04_ACTIVE VERTICAL TRANSPORT, FRONT OF HOUSE & BACK OF HOUSE	10_PERMANENT WAY
05_EMERGENCY EGRESS	11_ENGINEERING PLANT, PLANT & EQUIPMENT ROOMS
06_CUSTOMER CENTRE & CONTROL ROOMS	12_PROJECT CO SPACES
	13_RIS ALLIANCE SPACES

E	RFPC9 ISSUE		30.10.20	
D	RFPC8 ISSUE		24.07.20	
C	RFPC7 ISSUE		08.05.20	
B	MINOR REVISIONS TO RFPC4 ISSUE		29.04.19	
A	RFPC4 ISSUE		24.04.19	
Revisions/Descriptions		Certification	Date	Microfiled


Associated Job Nos	Survey Data
	Datum BCSG02
Auxiliary Drg Nos	Horiz. Grid
	Height Origin
	Survey Books

Scales
Dimensions shown in metres except where shown otherwise

BRISBANE CITY CROSS RIVER RAIL CHANGED PROJECT 9				
Reference Points				
Preceding RP	Dist. to start of job (km)	From start to end of job	From end to Following RP	Following RP
Through Chainage from				

BOGGO ROAD STATION SECTIONS				
Drawn	ENGINEERING CERTIFICATION (RPEQ)			
	ENG. AREA	NAME	SIGNATURE	NO. DATE
Designed				


	
Job No.	
Contract No.	
Drawing No.	E
Series Number	of

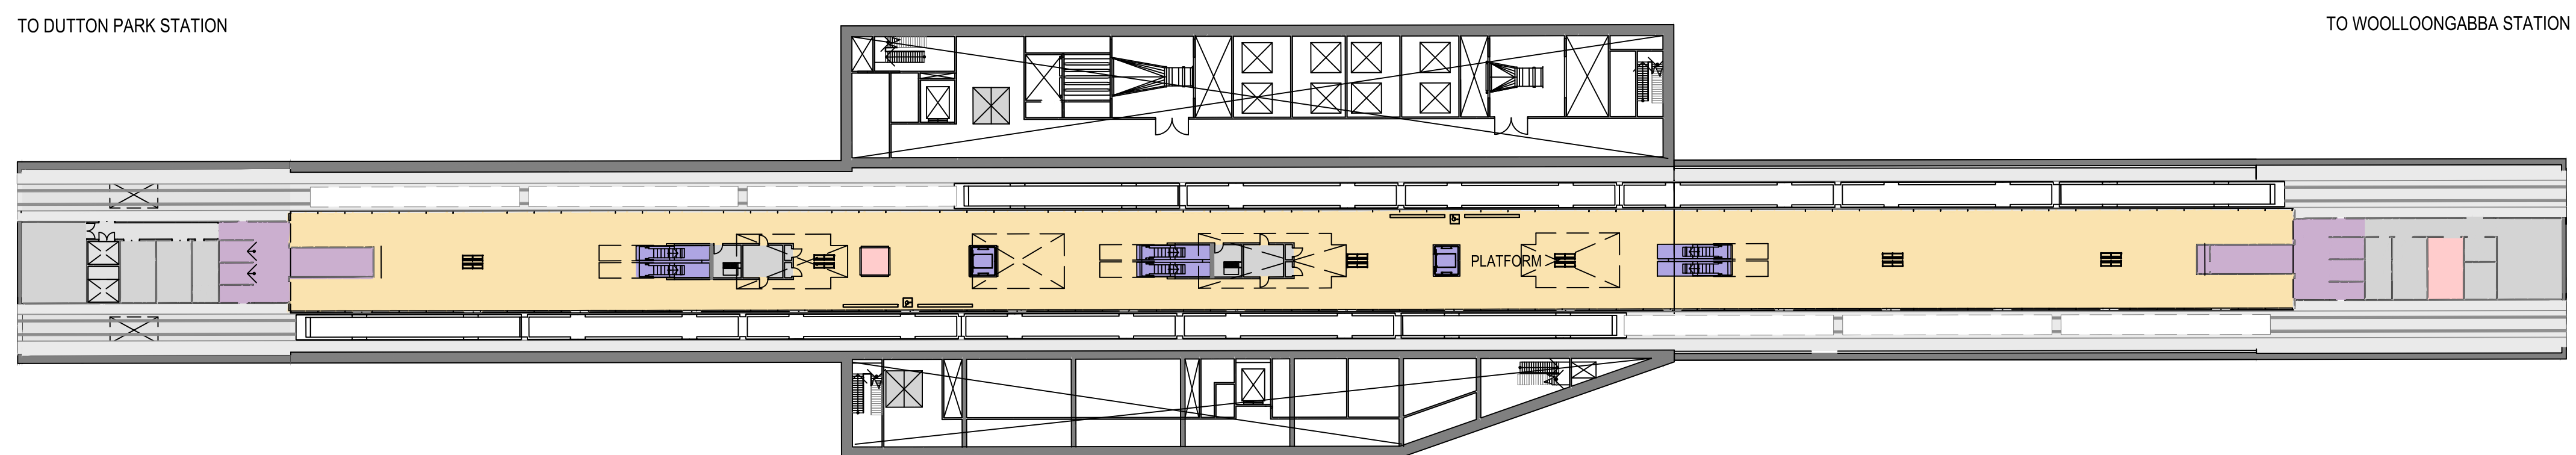


LEGEND

	01_PASSENGER OCCUPIABLE PLATFORM AREAS		07_SECURITY
	02_ENTRIES, PAID & NON-PAID CIRCULATION AREAS & CONCOURSES		08_QUEENSLAND RAIL STAFF ACCOMMODATION
	03_PUBLIC STATION AMENITIES		09_RETAIL
	04_ACTIVE VERTICAL TRANSPORT, FRONT OF HOUSE & BACK OF HOUSE		10_PERMANENT WAY
	05_EMERGENCY EGRESS		11_ENGINEERING PLANT, PLANT & EQUIPMENT ROOMS
	06_CUSTOMER CENTRE & CONTROL ROOMS		12_PROJECT CO SPACES
			13_RIS ALLIANCE SPACES



										CRRDA Drg. No. [CRR-0003-BOG-GA-102]												
					Associated Job Nos	Survey Data		Scales	BRISBANE CITY					BOGGO ROAD STATION PLATFORM PLAN								
						Datum	BCSG02		CROSS RIVER RAIL													
E	RFP C9 ISSUE		30.10.20		Auxiliary Drg Nos	Horiz. Grid			CHANGED PROJECT 9													
D	RFP C8 ISSUE		24.07.20			Height Origin			Reference Points					Drawn	ENGINEERING CERTIFICATION (RPEQ)					Job No.		
C	RFP C7 ISSUE		08.05.20						Preceding RP	Dist. to start of job (km)	From start to end of job	From end to Following RP	Following RP		ENG. AREA	NAME	SIGNATURE	NO.	DATE	Contract. No.		
B	MINOR REVISIONS TO RFP C4 ISSUE		29.04.19			Survey Books			Dimensions shown in metres except where shown otherwise					Designed						Drawing No.		E
A	RFP C4 ISSUE		24.04.19							Through Chainage from										Series Number		of
Revisions/Descriptions		Certification	Date	Microfiled																	MRR Detail 02/14	
CAD FILES																						

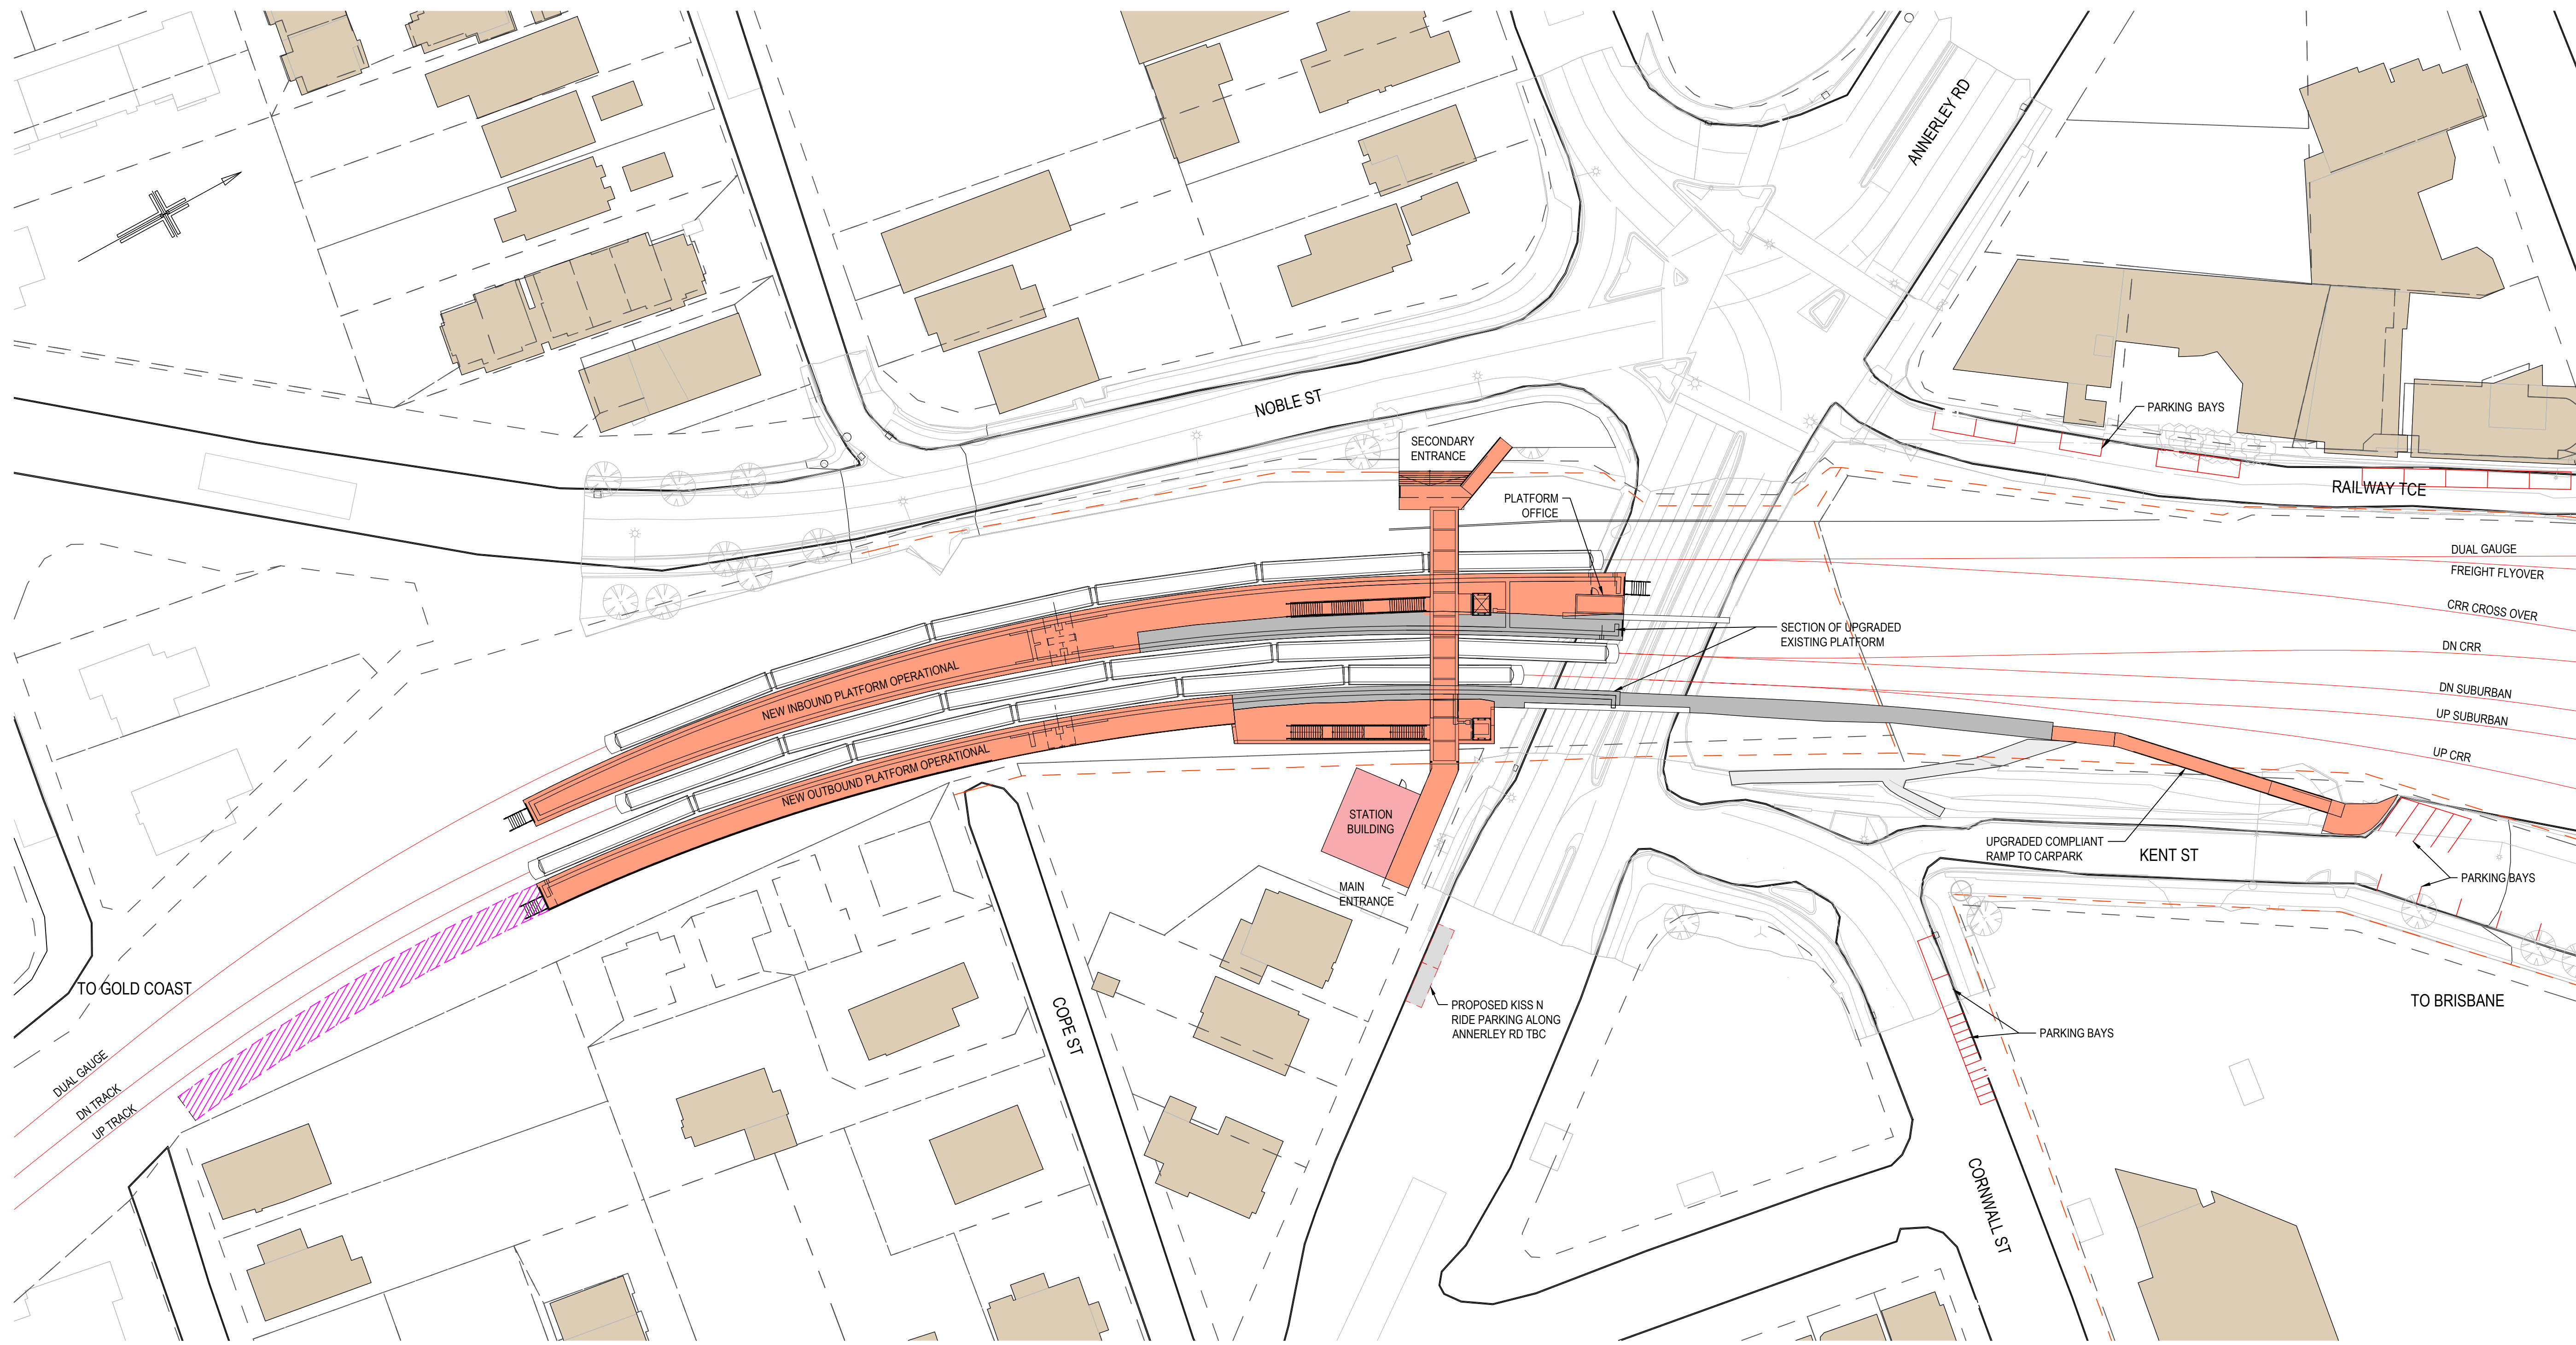

										CRRDA Drg. No. [CRR-0003-DUT-GA-101]																			
						Associated Job Nos		Survey Data		Scales			BRISBANE CITY					DUTTON PARK STATION SITE PLAN											
								Datum					BCSG02		CROSS RIVER RAIL														
D RFPC9 ISSUE				30.07.20				Auxiliary Drg Nos		Horiz. Grid				CHANGED PROJECT 9															
C RFPC8 ISSUE				24.07.20						Height Origin				Reference Points					Drawn		ENGINEERING CERTIFICATION (RPEQ)					Job No.			
B RFPC7 ISSUE				08.05.20										Preceding RP		Dist. to start of job (km)		From start to end of job			From end to Following RP		Following RP		Contract No.				
A ISSUED TO SUIT PUBLIC CONSULTATION COMMENTS				17.06.19						Survey Books				Dimensions shown in metres except where shown otherwise			Designed							Drawing No.		D			
Revisions/Descriptions		Certification		Date		Microfiled													Series Number		of								
CAD FILES		CRR-0003-DUT-GA-101.dwg												Last Modified :- Oct 27, 2020 - 7:28PM			Through Chainage from					MRR_Detail (02/14)							

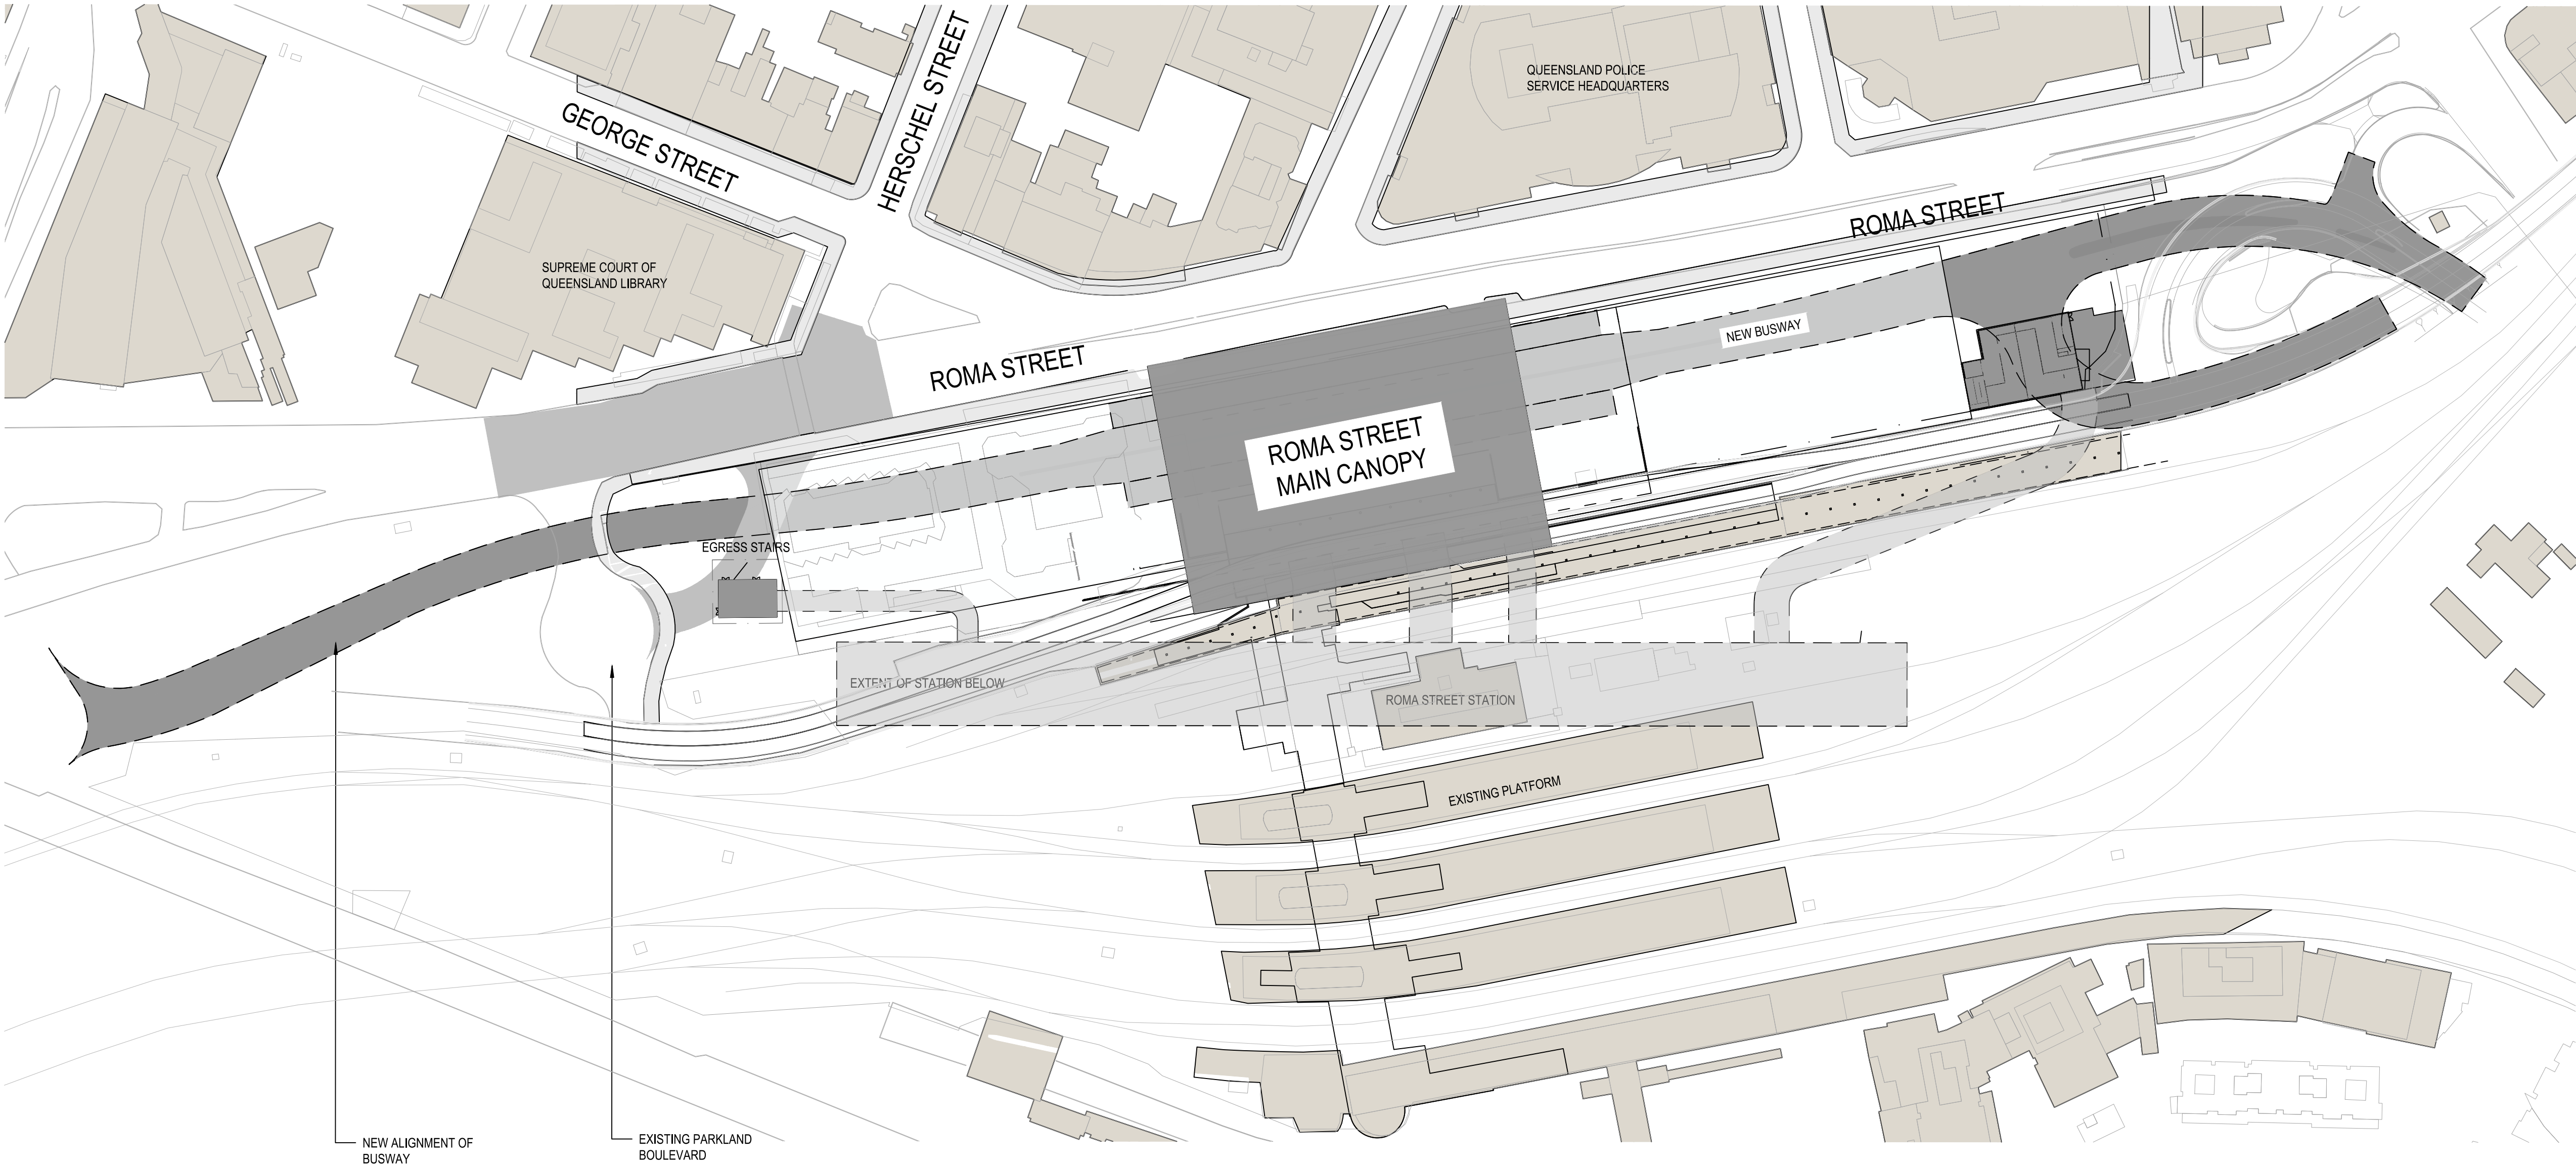


										CRRDA Drg. No. CRR-0003-ROM-GA-101																											
						Associated Job Nos		Survey Data		Scales		BRISBANE CITY					ROMA STREET STATION SITE PLAN																				
E	RFPC9 ISSUE			30.10.20				Datum				BCSG02		CROSS RIVER RAIL																							
D	RFPC8 ISSUE			24.07.20				Auxiliary Drg Nos				Horiz. Grid		CHANGED PROJECT 9																							
C	RFPC7 ISSUE			08.05.20								Height Origin		Reference Points																							
B	MINOR REVISIONS TO RFPC4 ISSUE			29.04.19								Preceding RP		Dist. to start of job (km)		From start to end of job		From end to Following RP		Following RP		Drawn		ENGINEERING CERTIFICATION (RPEQ)					Job No.								
A	RFPC4 ISSUE			24.04.19								Survey Books		Dimensions shown in metres except where shown otherwise												ENG. AREA		NAME		SIGNATURE		NO.		DATE		Contract. No.	
Revisions/Descriptions				Certification		Date		Microfiled														Designed												Drawing No.		E	
CAD FILES												Through Chainage from																								Series Number	

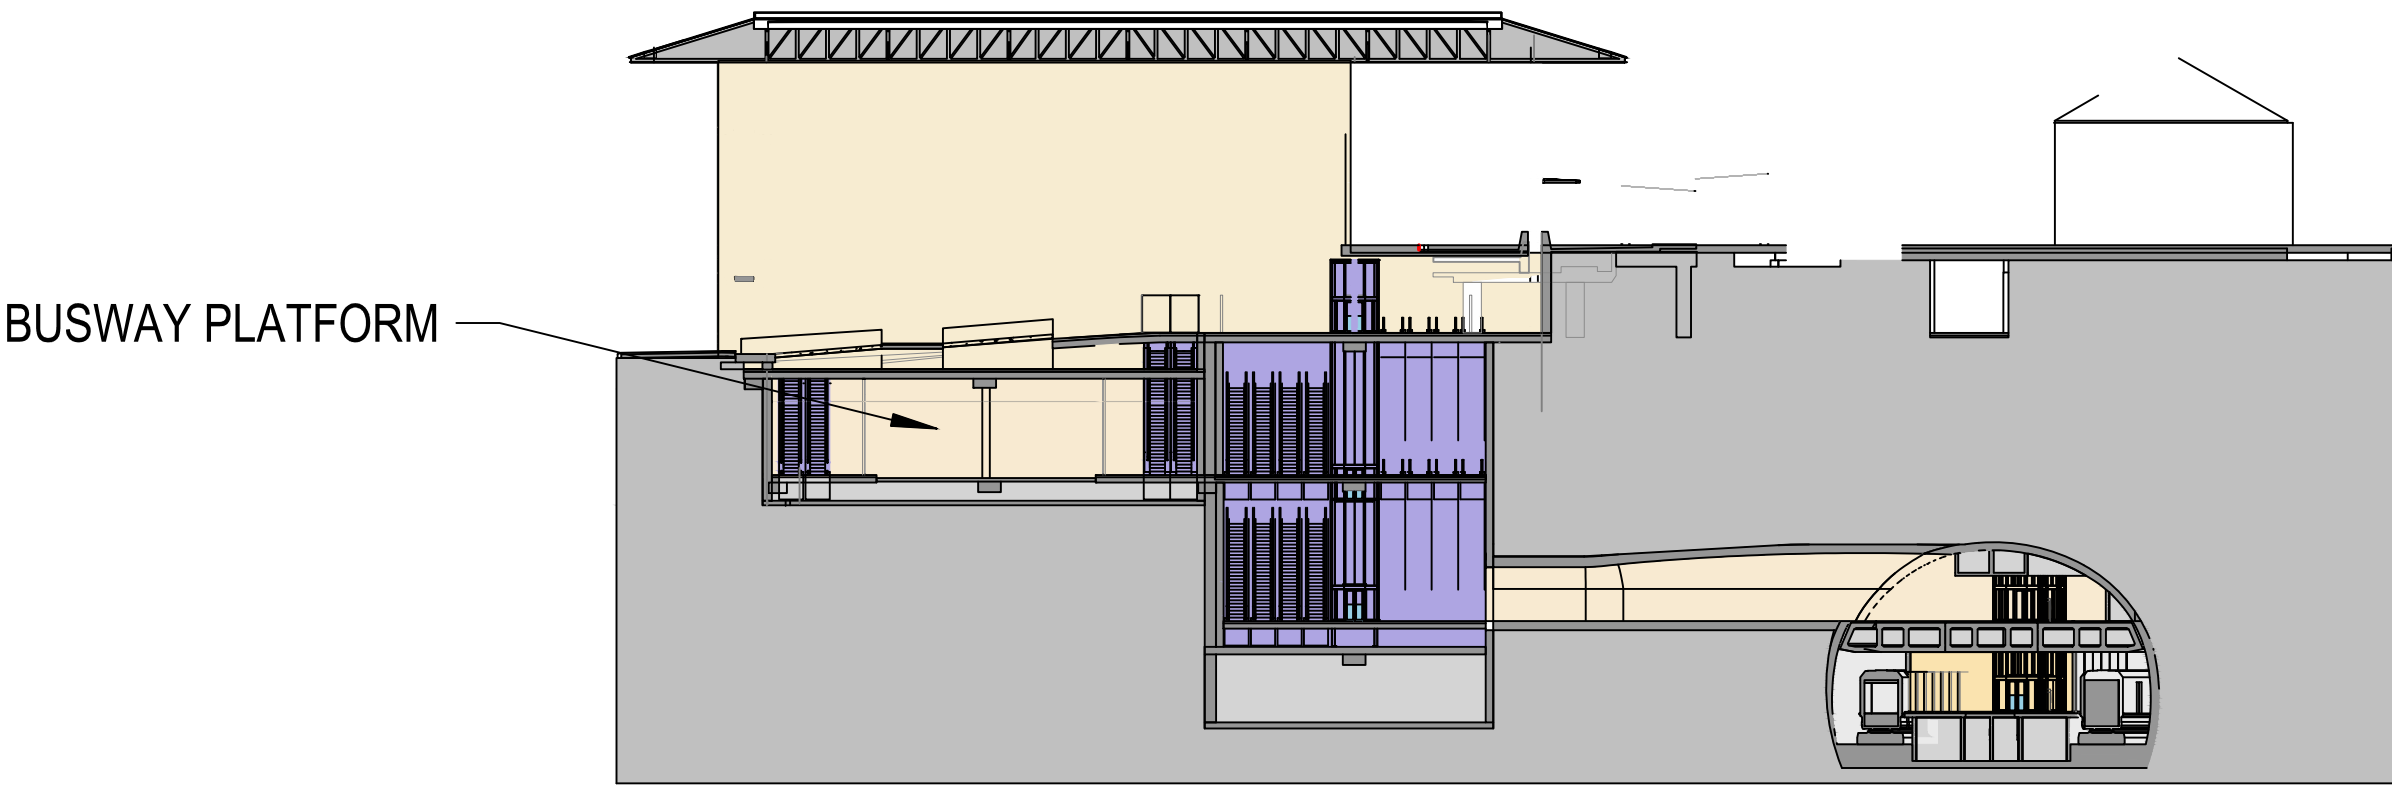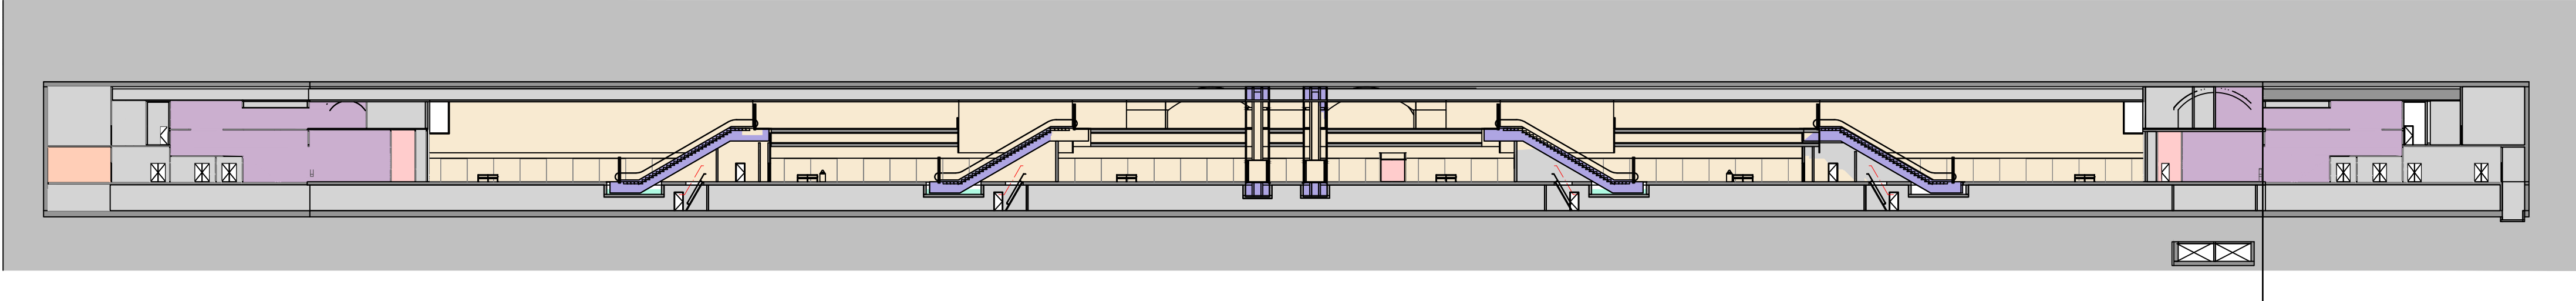

LEGEND									
01_PASSENGER OCCUPIABLE PLATFORM AREAS	02_ENTRIES, PAID & NON-PAID CIRCULATION AREAS & CONCOURSES	03_PUBLIC STATION AMENITIES	04_ACTIVE VERTICAL TRANSPORT, FRONT OF HOUSE & BACK OF HOUSE	05_EMERGENCY EGRESS	06_CUSTOMER CENTRE & CONTROL ROOMS	07_SECURITY	08_QUEENSLAND RAIL STAFF ACCOMMODATION	09_RETAIL	10_PERMANENT WAY
								11_ENGINEERING PLANT, PLANT & EQUIPMENT ROOMS	12_PROJECT CO SPACES
									13_RIS ALLIANCE SPACES

					Associated Job Nos	Survey Data		Scales	BRISBANE CITY					ROMA STREET STATION SECTIONS										
						Datum	BCSG02		CROSS RIVER RAIL															
E	RFPC9 ISSUE		30.10.20		Auxiliary Drg Nos	Horiz. Grid	CHANGED PROJECT 9																	
D	RFPC8 ISSUE		24.07.20			Height Origin	Reference Points					Drawn	ENGINEERING CERTIFICATION (RPEQ)					Job No.						
C	RFPC7 ISSUE		08.05.20				Preceding RP Dist. to start of job (km) From start to end of job From end to Following RP Following RP						ENG. AREA	NAME	SIGNATURE	NO.	DATE	Contract No.						
B	MINOR REVISIONS TO RFPC4 ISSUE		29.04.19			Survey Books	Dimensions shown in metres except where shown otherwise					Designed											Drawing No.	
A	RFPC4 ISSUE		24.04.19																	Series Number			of	
Revisions/Descriptions				Certification	Date	Microfiled																MRR_Detail (02/14)		
CAD FILES										Through Chainage from														


NOT FOR CONSTRUCTION

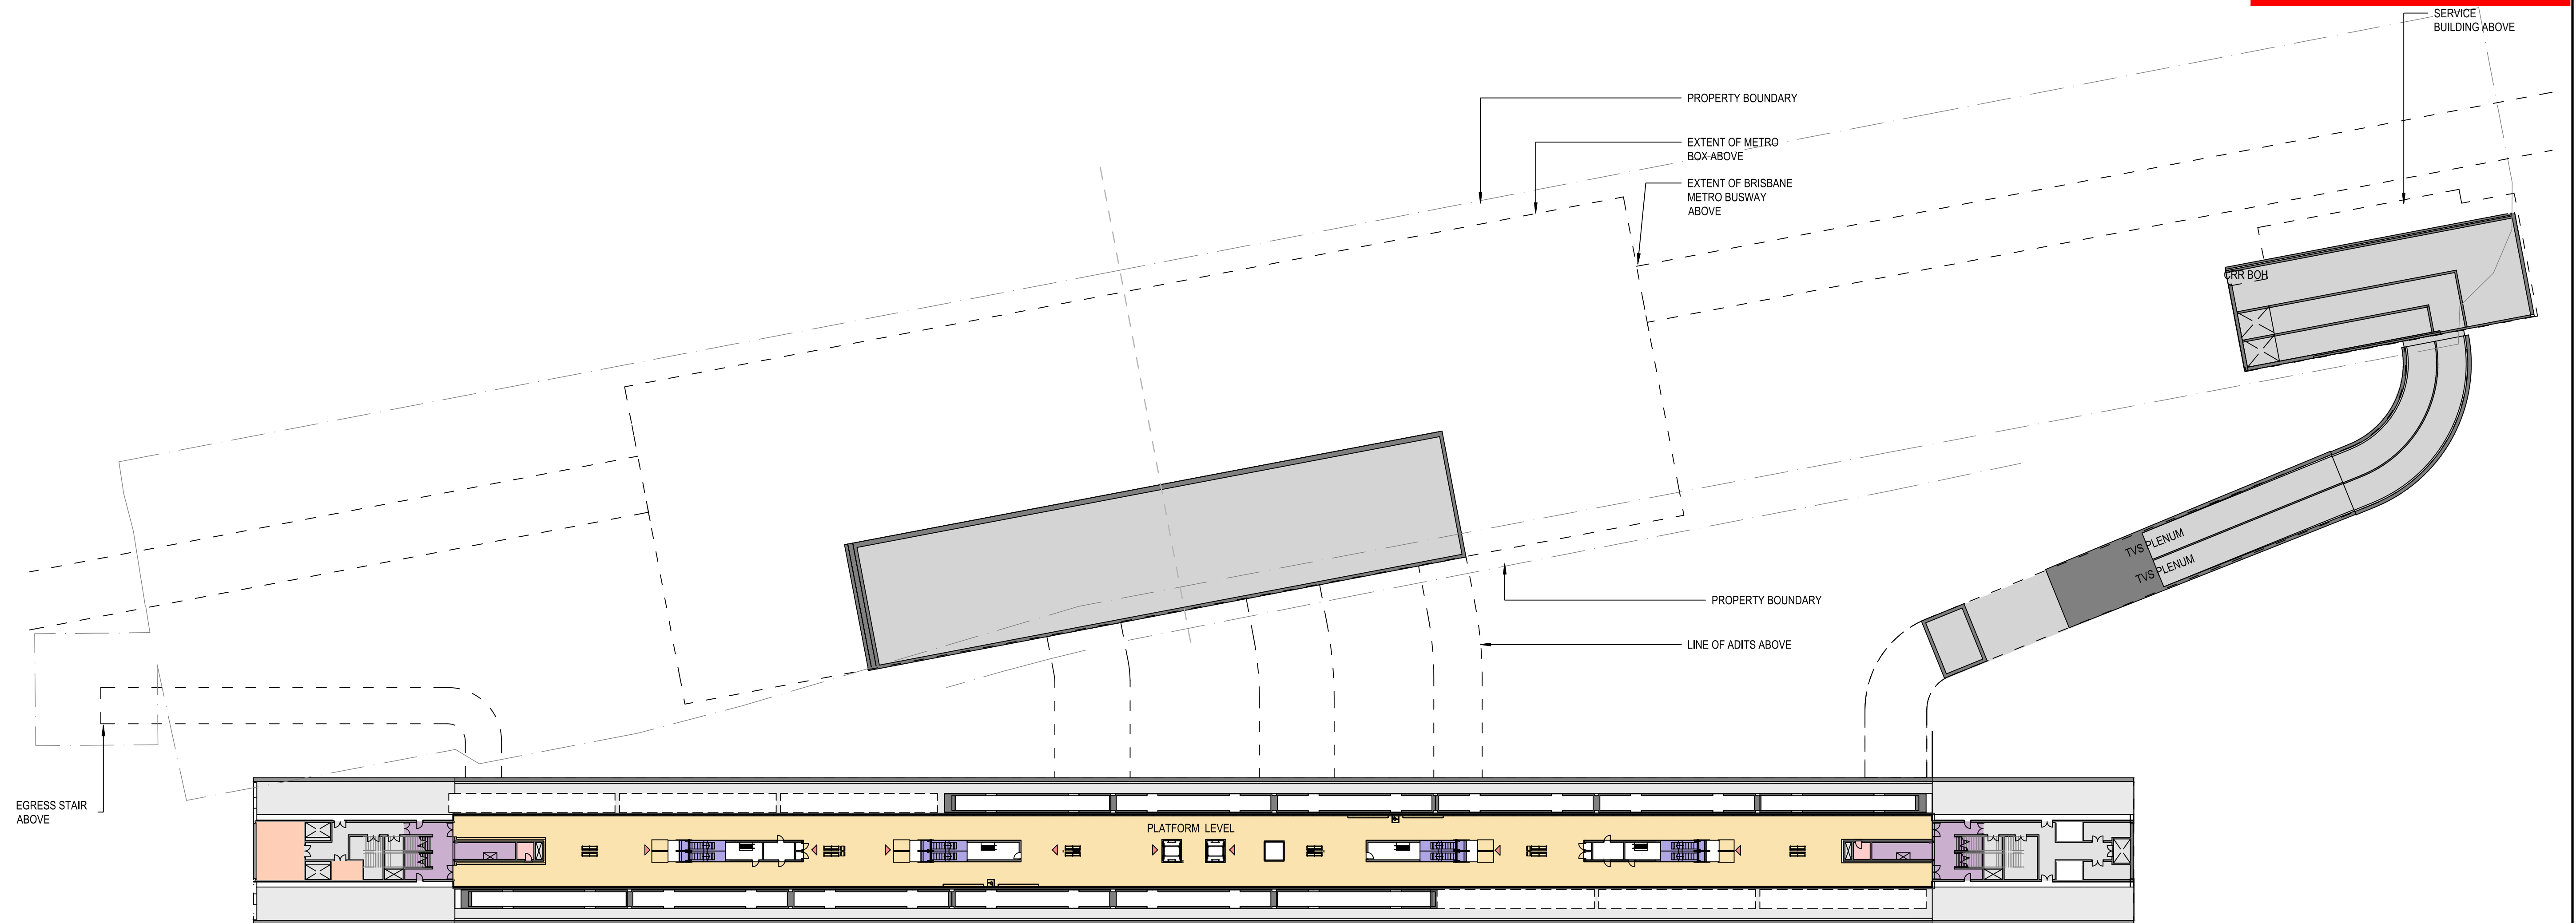




LEGEND

	01_PASSENGER OCCUPIABLE PLATFORM AREAS		07_SECURITY
	02_ENTRIES, PAID & NON-PAID CIRCULATION AREAS & CONCOURSES		08_QUEENSLAND RAIL STAFF ACCOMMODATION
	03_PUBLIC STATION AMENITIES		09_RETAIL
	04_ACTIVE VERTICAL TRANSPORT, FRONT OF HOUSE & BACK OF HOUSE		10_PERMANENT WAY
	05_EMERGENCY EGRESS		11_ENGINEERING PLANT, PLANT & EQUIPMENT ROOMS
	06_CUSTOMER CENTRE & CONTROL ROOMS		12_PROJECT CO SPACES
			13_RIS ALLIANCE SPACES

															CRRDA Drg. No. CRR-0003-ROM-CA-102																				
								Associated Job Nos		Survey Data		Scales		BRISBANE CITY					ROMA STREET STATION PLATFORM PLAN																
								Datum		BCSG02				CROSS RIVER RAIL																					
E RFPC9 ISSUE				30.10.20				Auxiliary Drg Nos		Horiz. Grid				CHANGED PROJECT 9																					
D RFPC8 ISSUE				24.07.20										Reference Points																					
C RFPC7 ISSUE				08.05.20										Preceding RP Dist. to start of job (km) From start to end of job From end to Following RP Following RP																					
B MINOR REVISIONS TO RFPC4 ISSUE				29.04.19				Height Origin				Dimensions shown in metres except where shown otherwise		Drawn					ENGINEERING CERTIFICATION (RPEQ)					Job No.											
A RFPC4 ISSUE				24.04.19				Survey Books						Designed					ENG. AREA NAME SIGNATURE NO. DATE					Contract No.											
Revisions/Descriptions				Certification		Date		Microfilmed																Drawing No.		E									
CAD FILES															Through Chainage from															Series Number		of		MRR_Detail (02/14)	

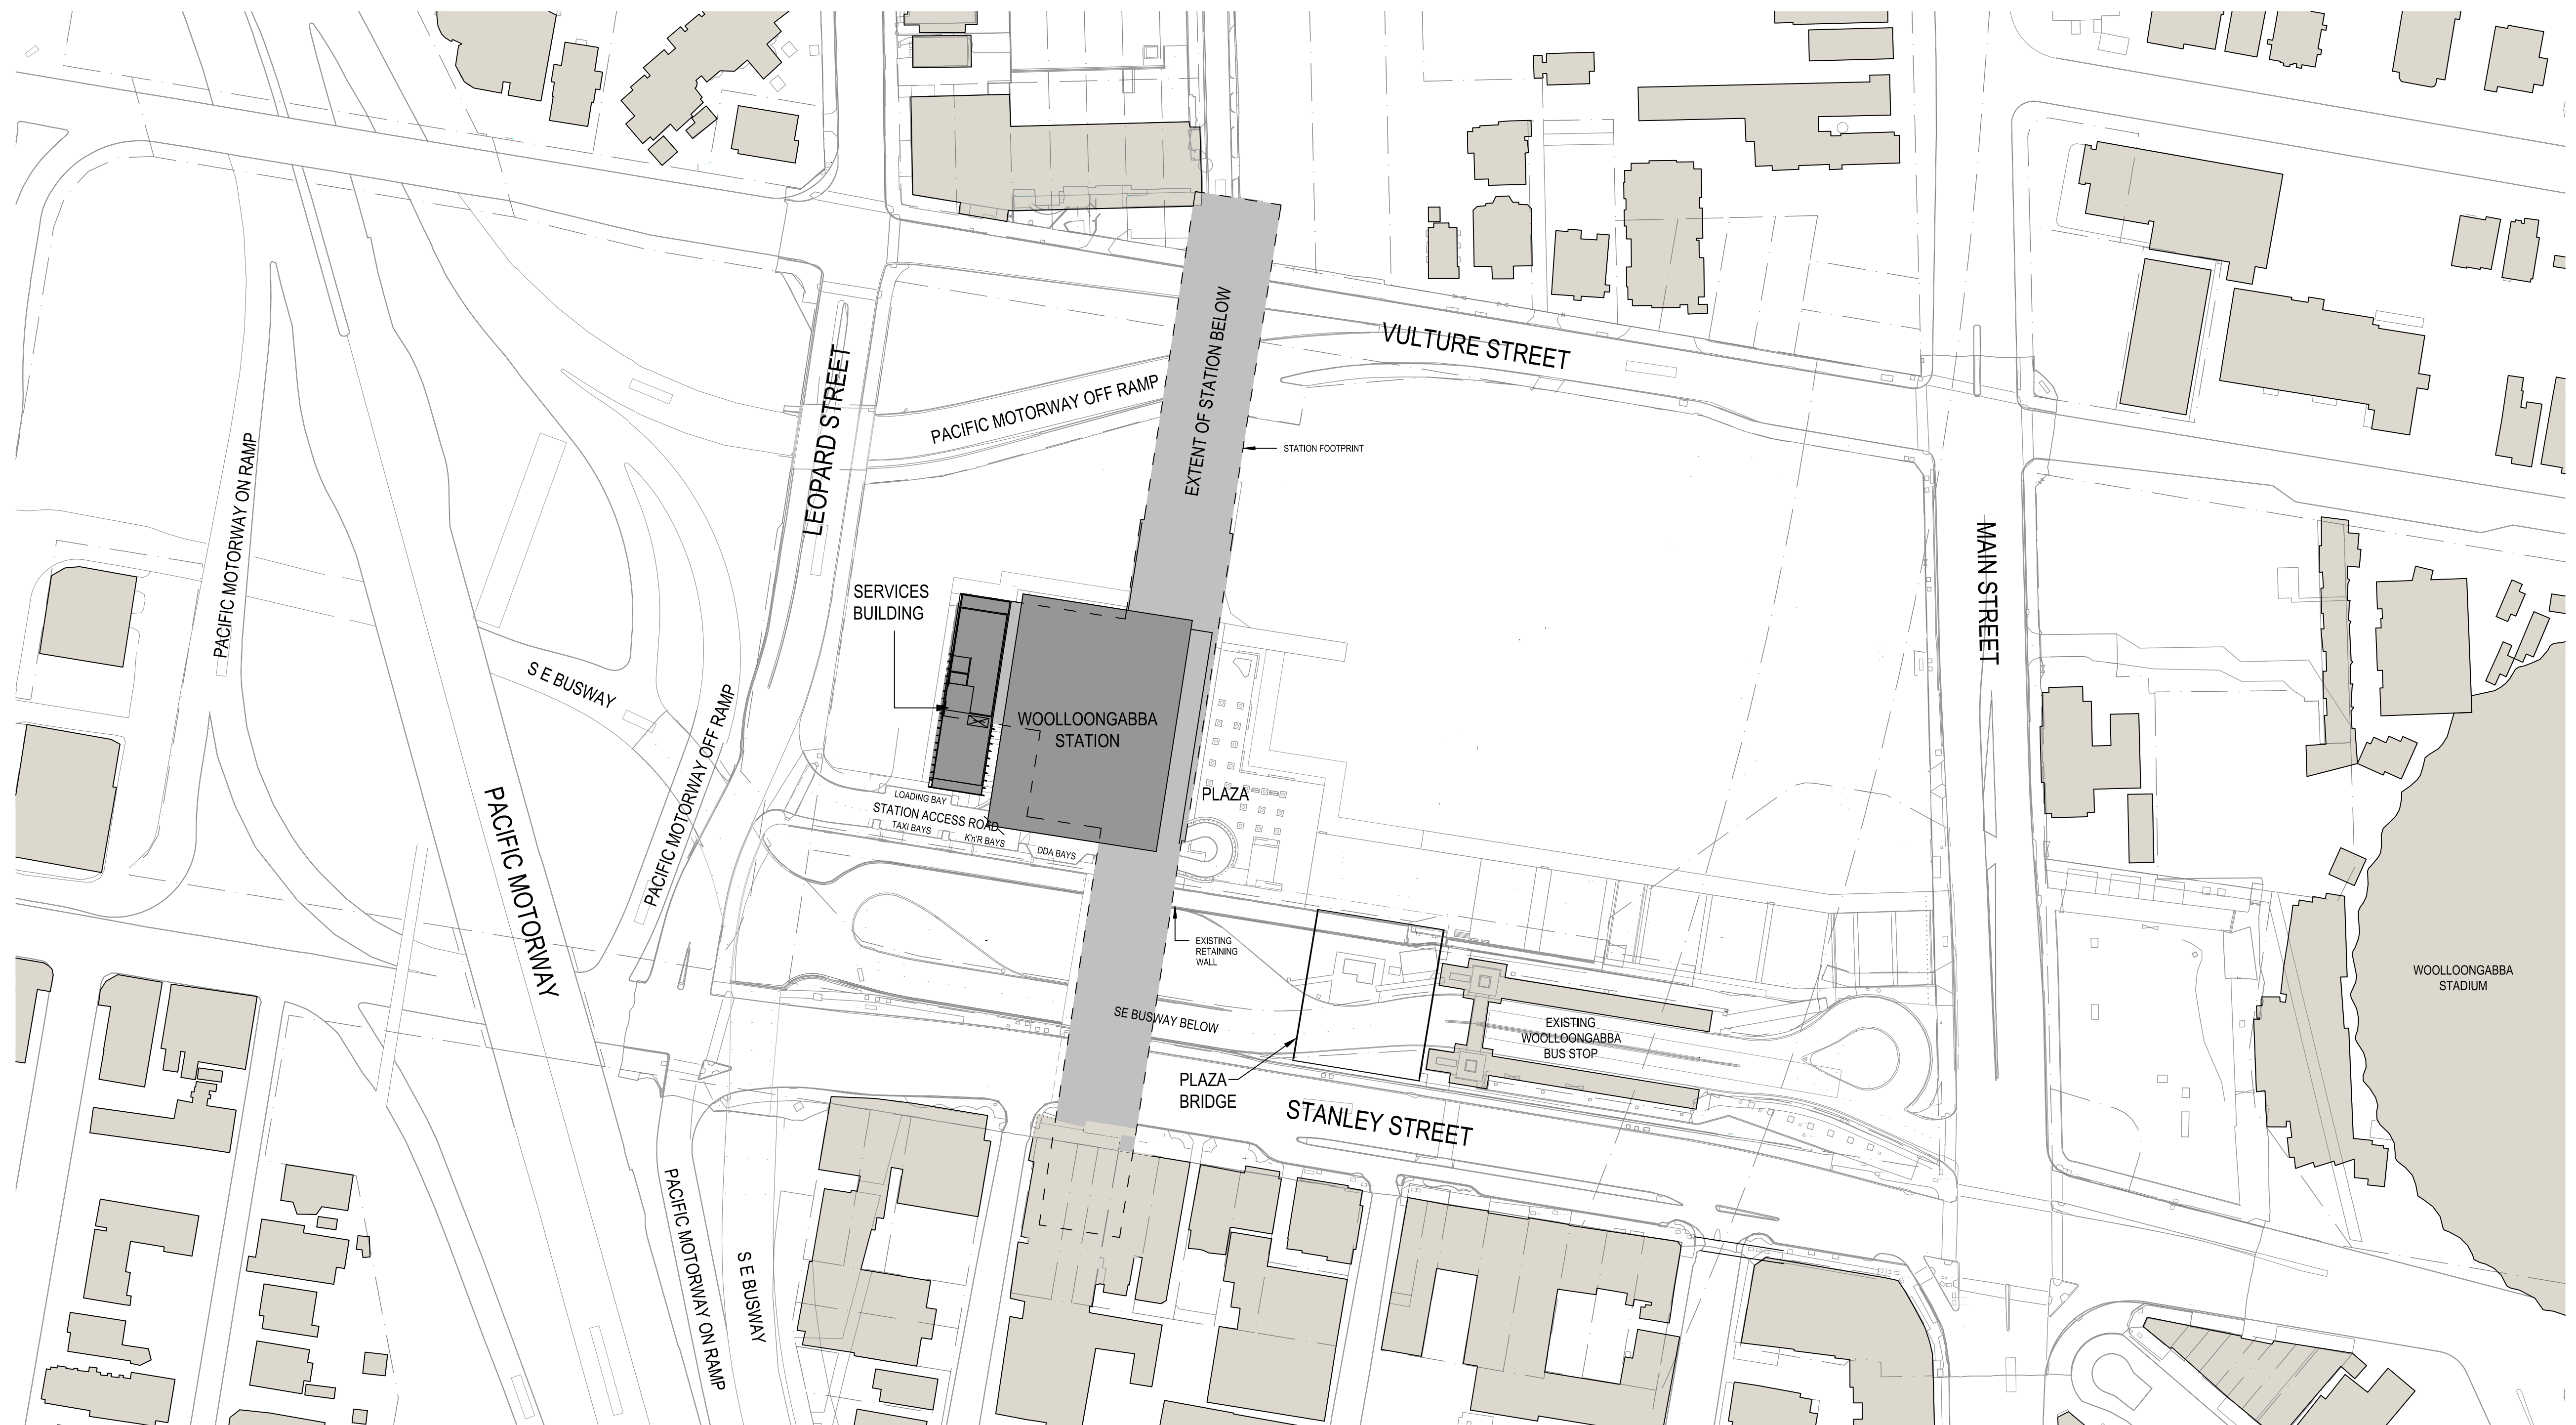

															CRRDA Drg. No.					CRR-0003-WOL-GA-101				
					Associated Job Nos	Survey Data		Scales	BRISBANE CITY					WOOLLOONGABBA STATION SITE PLAN										
						Datum	BCSG02		CROSS RIVER RAIL															
E	RFPC9 ISSUE		30.10.20		Auxiliary Drg Nos	Horiz. Grid	CHANGED PROJECT 9																	
D	RFPC8 ISSUE		24.07.20			Height Origin	Reference Points																	
C	RFPC7 ISSUE		08.05.20				Preceding RP Dist. to start of job (km) From start to end of job From end to Following RP Following RP																	
B	MINOR REVISIONS TO RFPC4 ISSUE		29.04.19			Survey Books	Dimensions shown in metres except where shown otherwise								Drawn	ENGINEERING CERTIFICATION (RPEQ)					Job No.			
A	RFPC4 ISSUE		24.04.19												Designed	ENG. AREA	NAME	SIGNATURE	NO.	DATE	Contract. No.			
Revisions/Descriptions		Certification	Date	Microfilmed																	Drawing No.	E		
CAD FILES											Through Chainage from										Series Number		of	
																							MRR_Detail (02/14)	

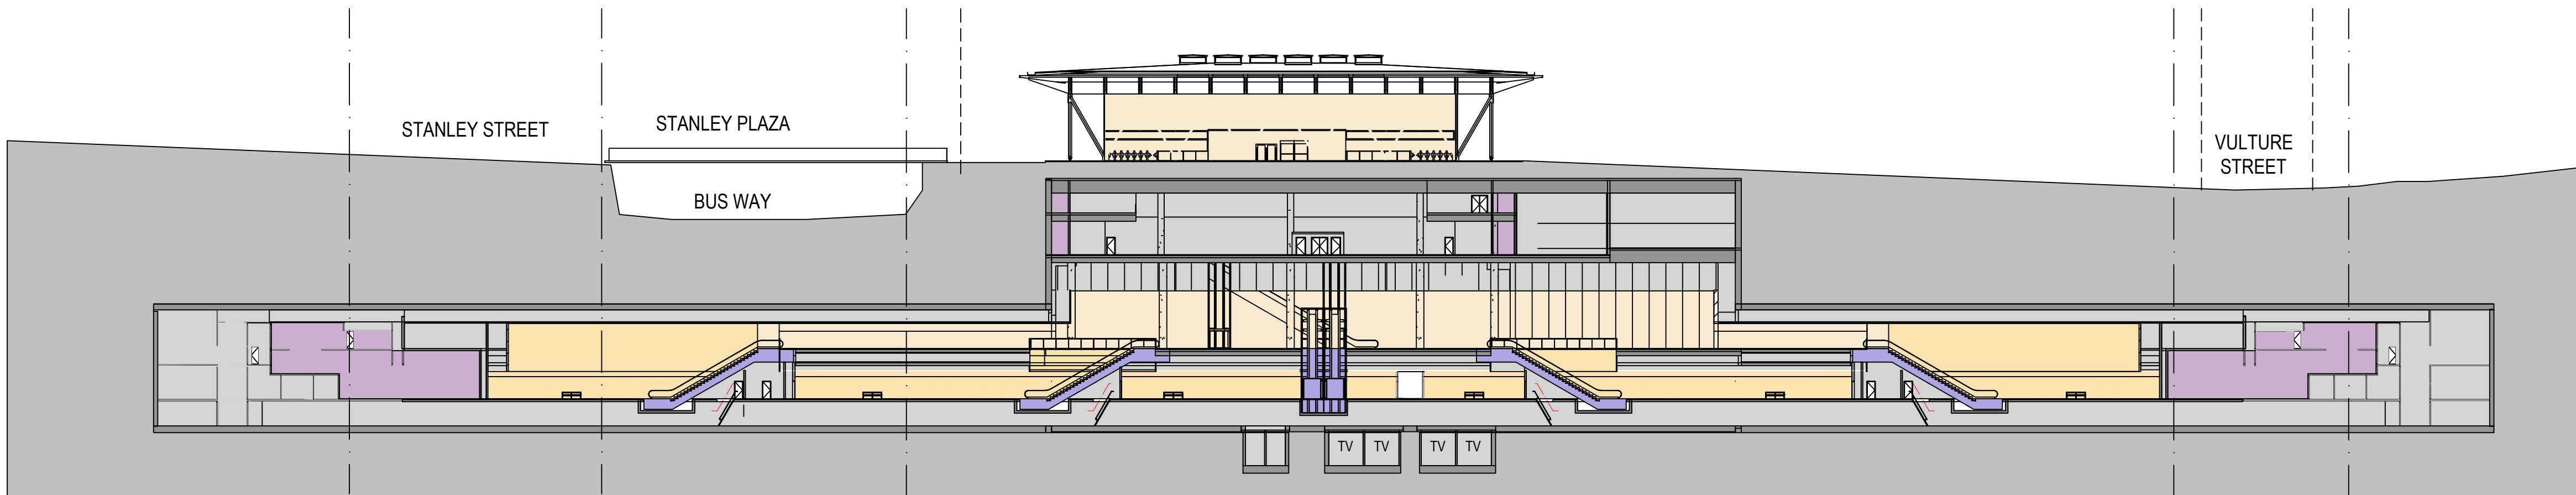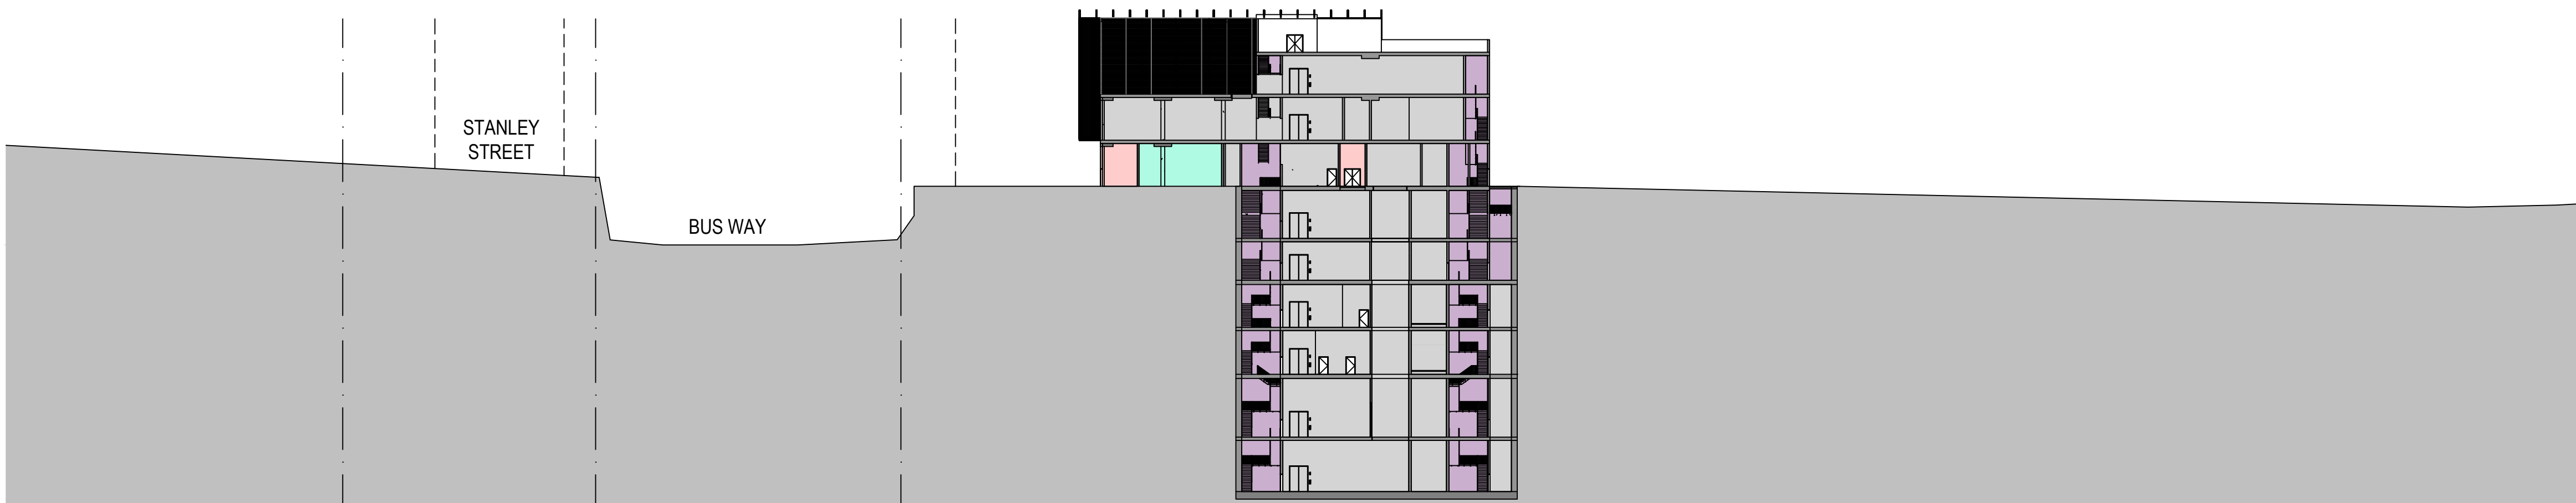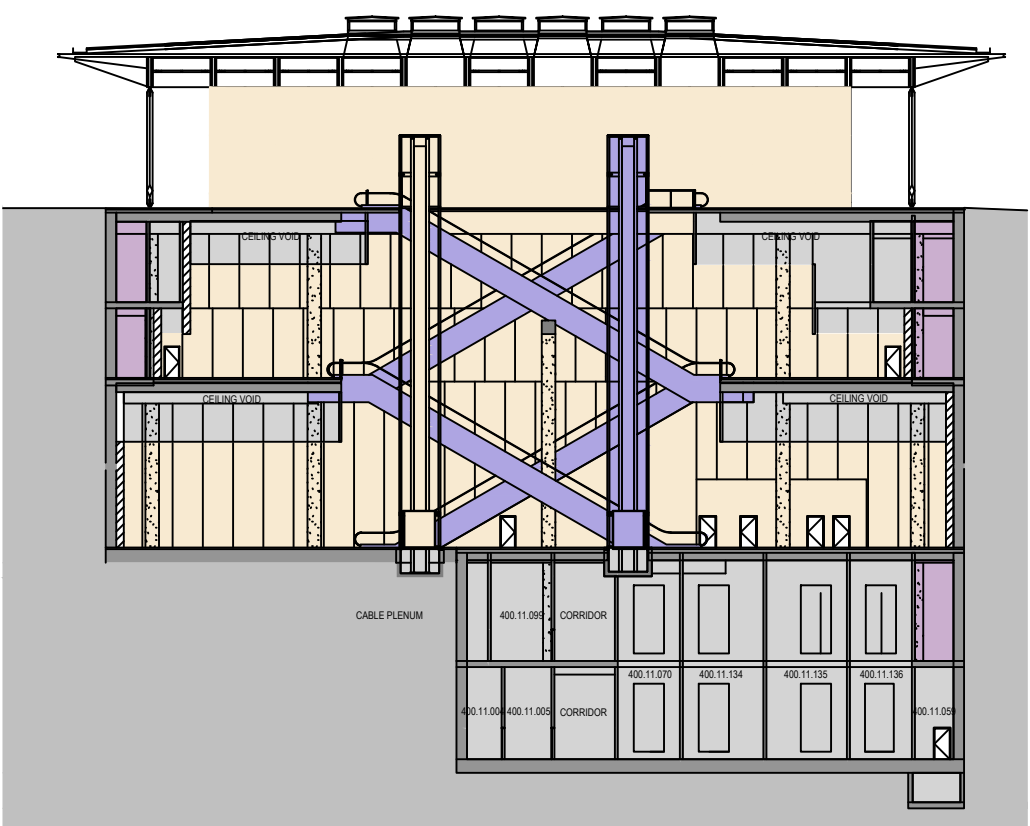

LEGEND	
 01_PASSENGER OCCUPIABLE PLATFORM AREAS	 07_SECURITY
 02_ENTRIES, PAID & NON-PAID CIRCULATION AREAS & CONCOURSES	 08_QUEENSLAND RAIL STAFF ACCOMMODATION
 03_PUBLIC STATION AMENITIES	 09_RETAIL
 04_ACTIVE VERTICAL TRANSPORT, FRONT OF HOUSE & BACK OF HOUSE	 10_PERMANENT WAY
 05_EMERGENCY EGRESS	 11_ENGINEERING PLANT, PLANT & EQUIPMENT ROOMS
 06_CUSTOMER CENTRE & CONTROL ROOMS	 12_PROJECT CO SPACES
	 13_RIS ALLIANCE SPACES

E	RFPC9 ISSUE		30.10.20	
D	RFPC8 ISSUE		24.07.20	
C	RFPC7 ISSUE		08.05.20	
B	MINOR REVISIONS TO RFPC4 ISSUE		29.04.19	
A	RFPC4 ISSUE		24.04.19	
Revisions/Descriptions		Certification	Date	Microfiled

Associated Job Nos	Survey Data
	Datum BCSG02
Auxiliary Drg Nos	Horiz. Grid
	Height Origin
	Survey Books


Scales
Dimensions shown in metres except where shown otherwise

BRISBANE CITY CROSS RIVER RAIL CHANGED PROJECT 9				
Reference Points				
Preceding RP	Dist. to start of job (km)	From start to end of job	From end to following RP	Following RP
Through Chainage from				

WOOLLOONGABBA STATION SECTIONS				
Drawn	ENGINEERING CERTIFICATION (RPEQ)			
	ENG. AREA	NAME	SIGNATURE	NO. DATE
Designed				

	
Job No.	
Contract No.	
Drawing No.	E
Series Number	of
MRR_Detail (02/14)	

CRRDA Drg. No. CRR-0003-WOL-GA-103

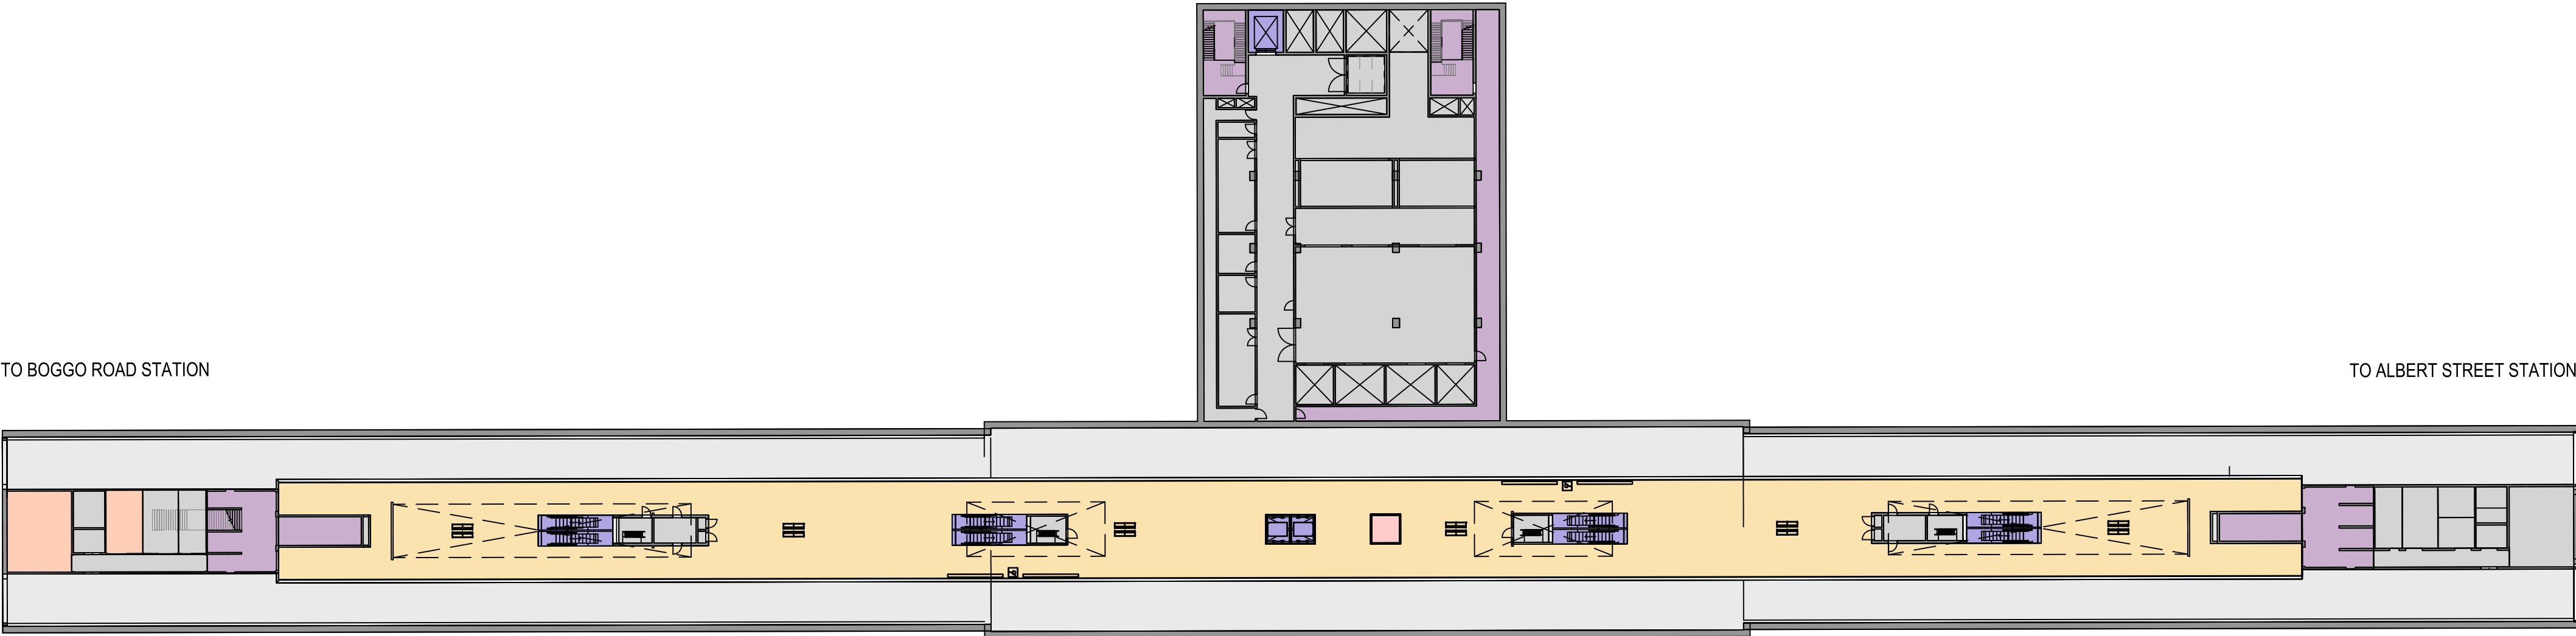

LEGEND	
01_PASSENGER OCCUPIABLE PLATFORM AREAS	07_SECURITY
02_ENTRIES, PAID & NON-PAID CIRCULATION AREAS & CONCOURSES	08_QUEENSLAND RAIL STAFF ACCOMMODATION
03_PUBLIC STATION AMENITIES	09_RETAIL
04_ACTIVE VERTICAL TRANSPORT, FRONT OF HOUSE & BACK OF HOUSE	10_PERMANENT WAY
05_EMERGENCY EGRESS	11_ENGINEERING PLANT, PLANT & EQUIPMENT ROOMS
06_CUSTOMER CENTRE & CONTROL ROOMS	12_PROJECT CO SPACES
	13_RIS ALLIANCE SPACES

										CRRDA Drg. No. CRR-0003-WOL-GA-102																													
								Associated Job Nos		Survey Data		Scales		BRISBANE CITY				WOOLLOONGABBA STATION PLATFORM PLAN																					
										Datum				BCSG02		CROSS RIVER RAIL																							
E RFPC9 ISSUE				30.10.20												CHANGED PROJECT 9																							
D RFPC8 ISSUE				24.07.20												Reference Points				Drawn		ENGINEERING CERTIFICATION (RPEQ)																	
C RFPC7 ISSUE				08.05.20												Preceding RP						Dist. to start of job (km)		From start to end of job		From end to Following RP		Following RP		ENG. AREA		NAME		SIGNATURE		NO.		DATE	
B MINOR REVISIONS TO RFPC4 ISSUE				29.04.19																																Job No.			
A RFPC4 ISSUE				24.04.19																														Contract No.					
		Revisions/Descriptions		Certification		Date		Microfiled				Survey Books				Dimensions shown in metres except where shown otherwise																		Drawing No.		E			
CAD FILES																																		Series Number		of			
																																		MRR_Detail (02/14)					