





**Carmichael Coal Mine and Rail Project
Supplementary Environmental Impact Statement**

Volume 4, Appendix C3b – Operational Works Excavation and Filling

Containing

- Part 3 – Continued Supporting drawings

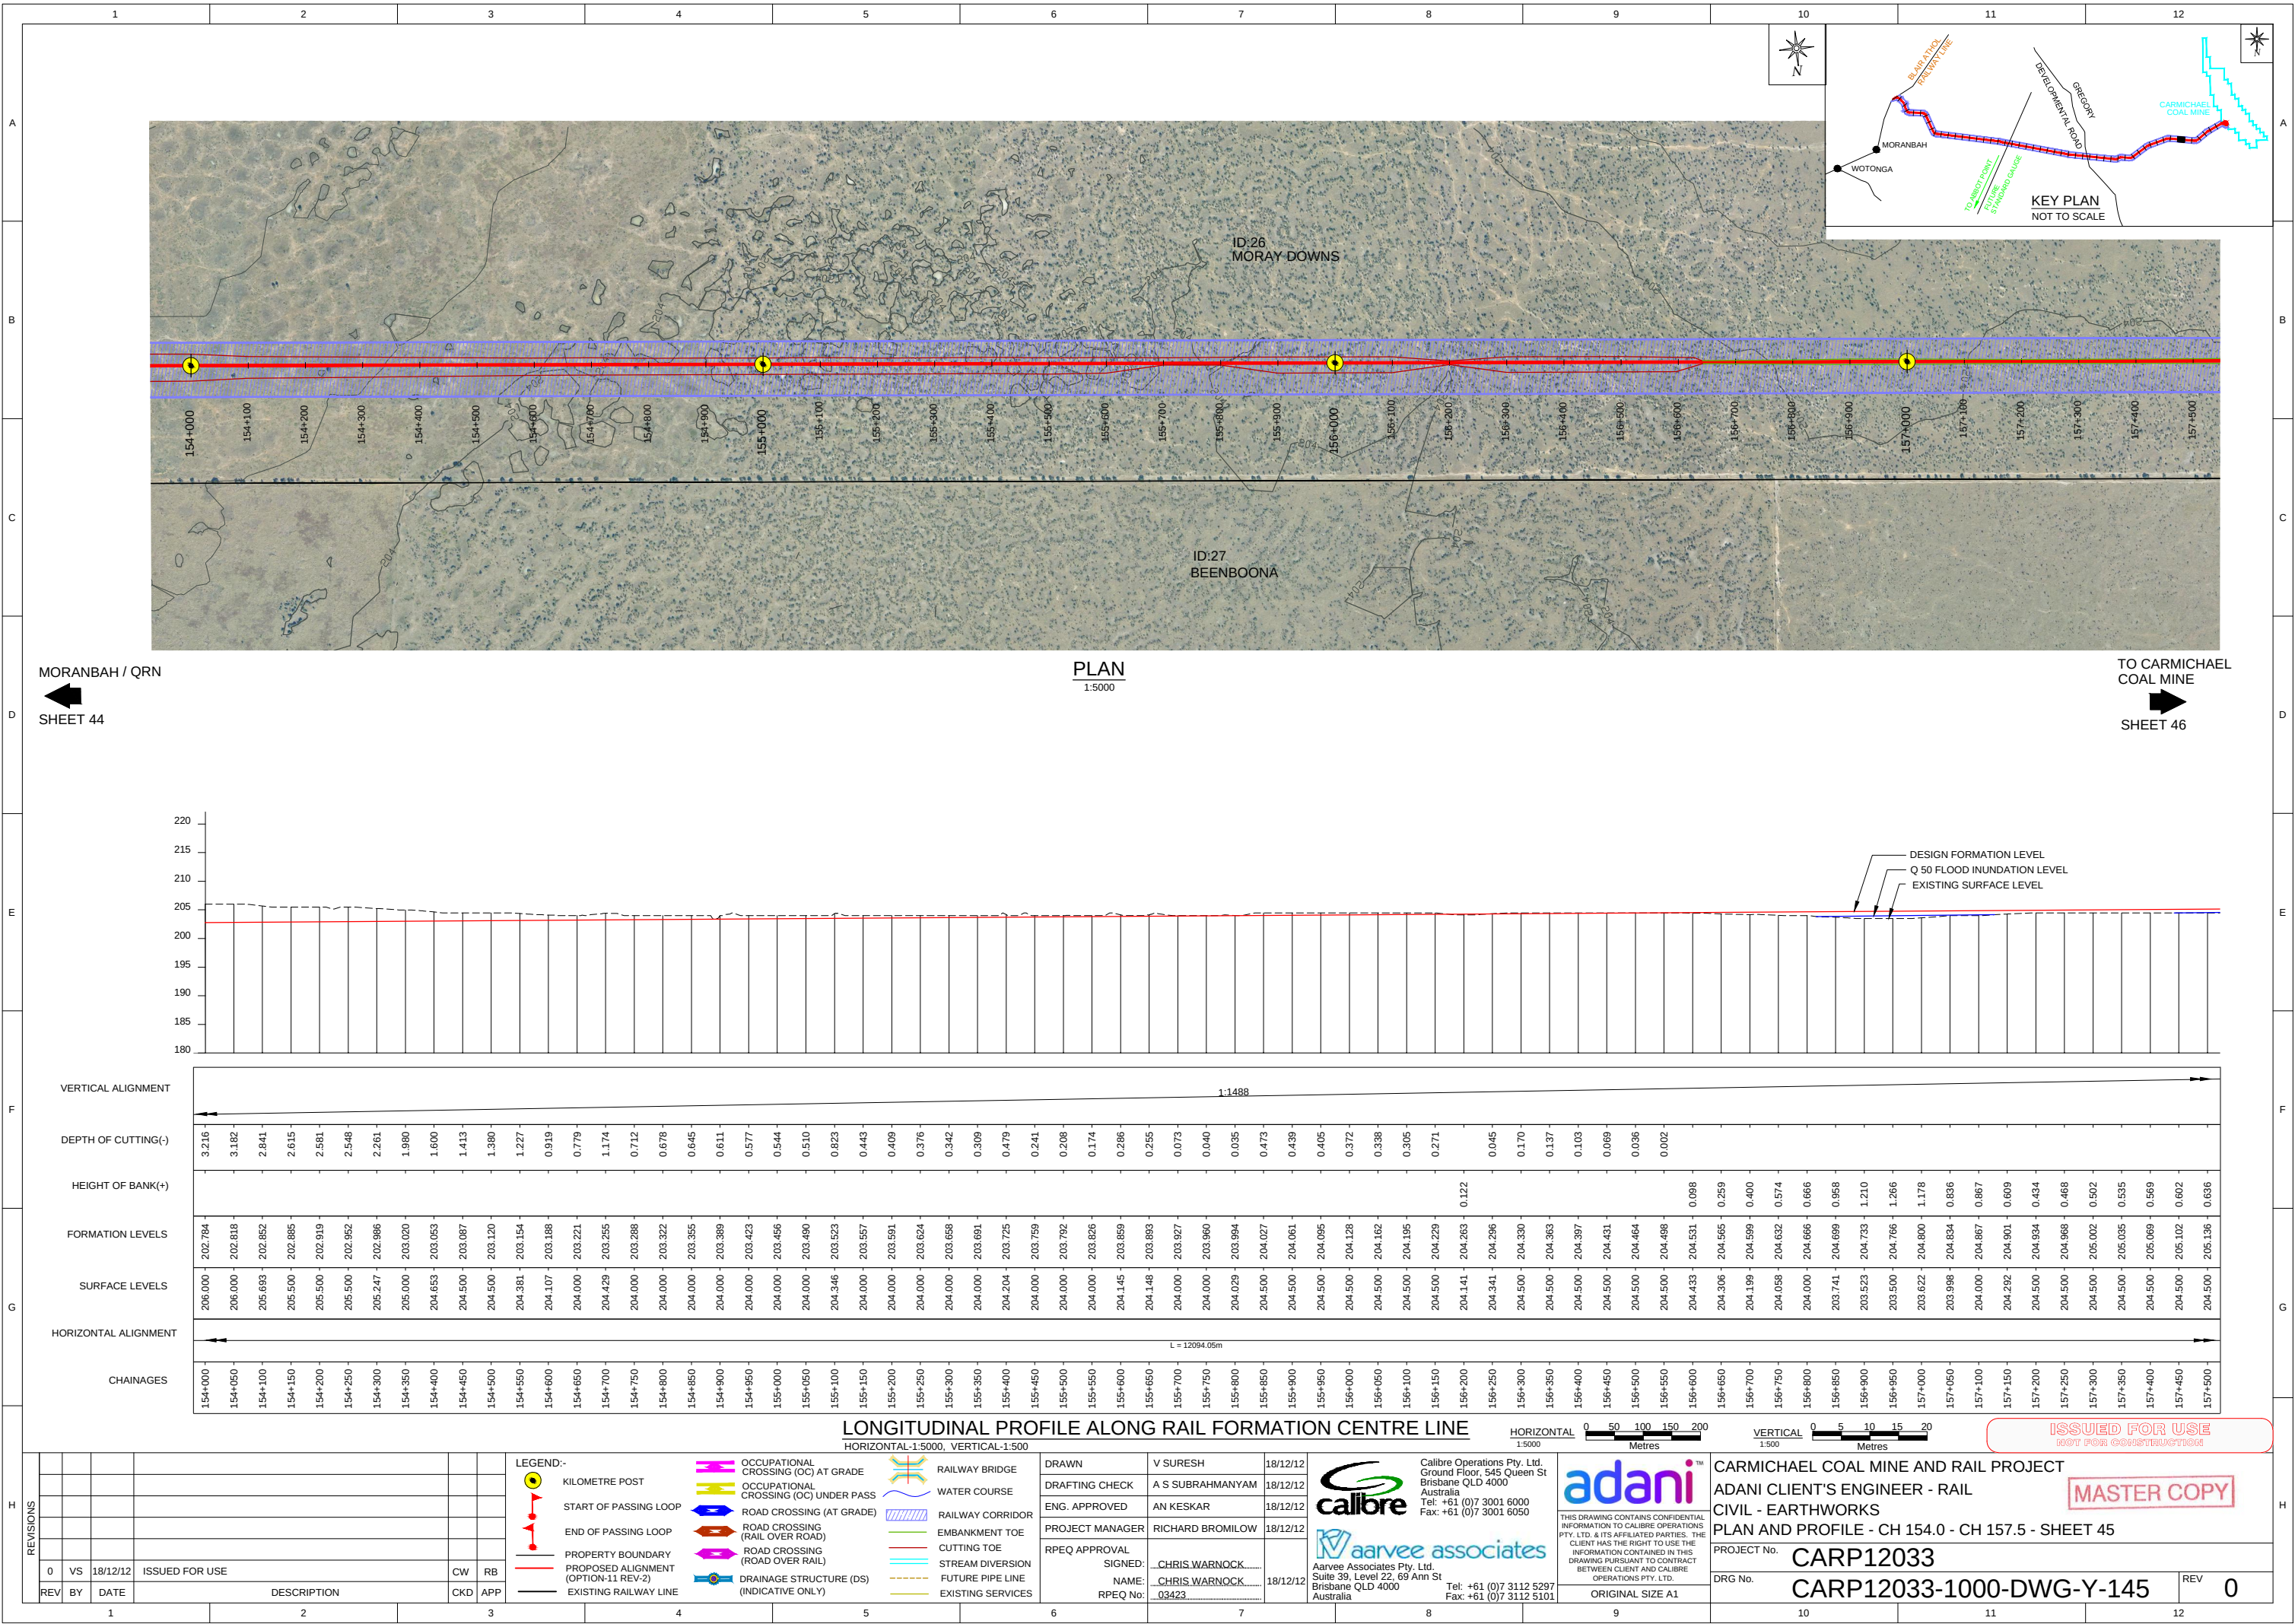


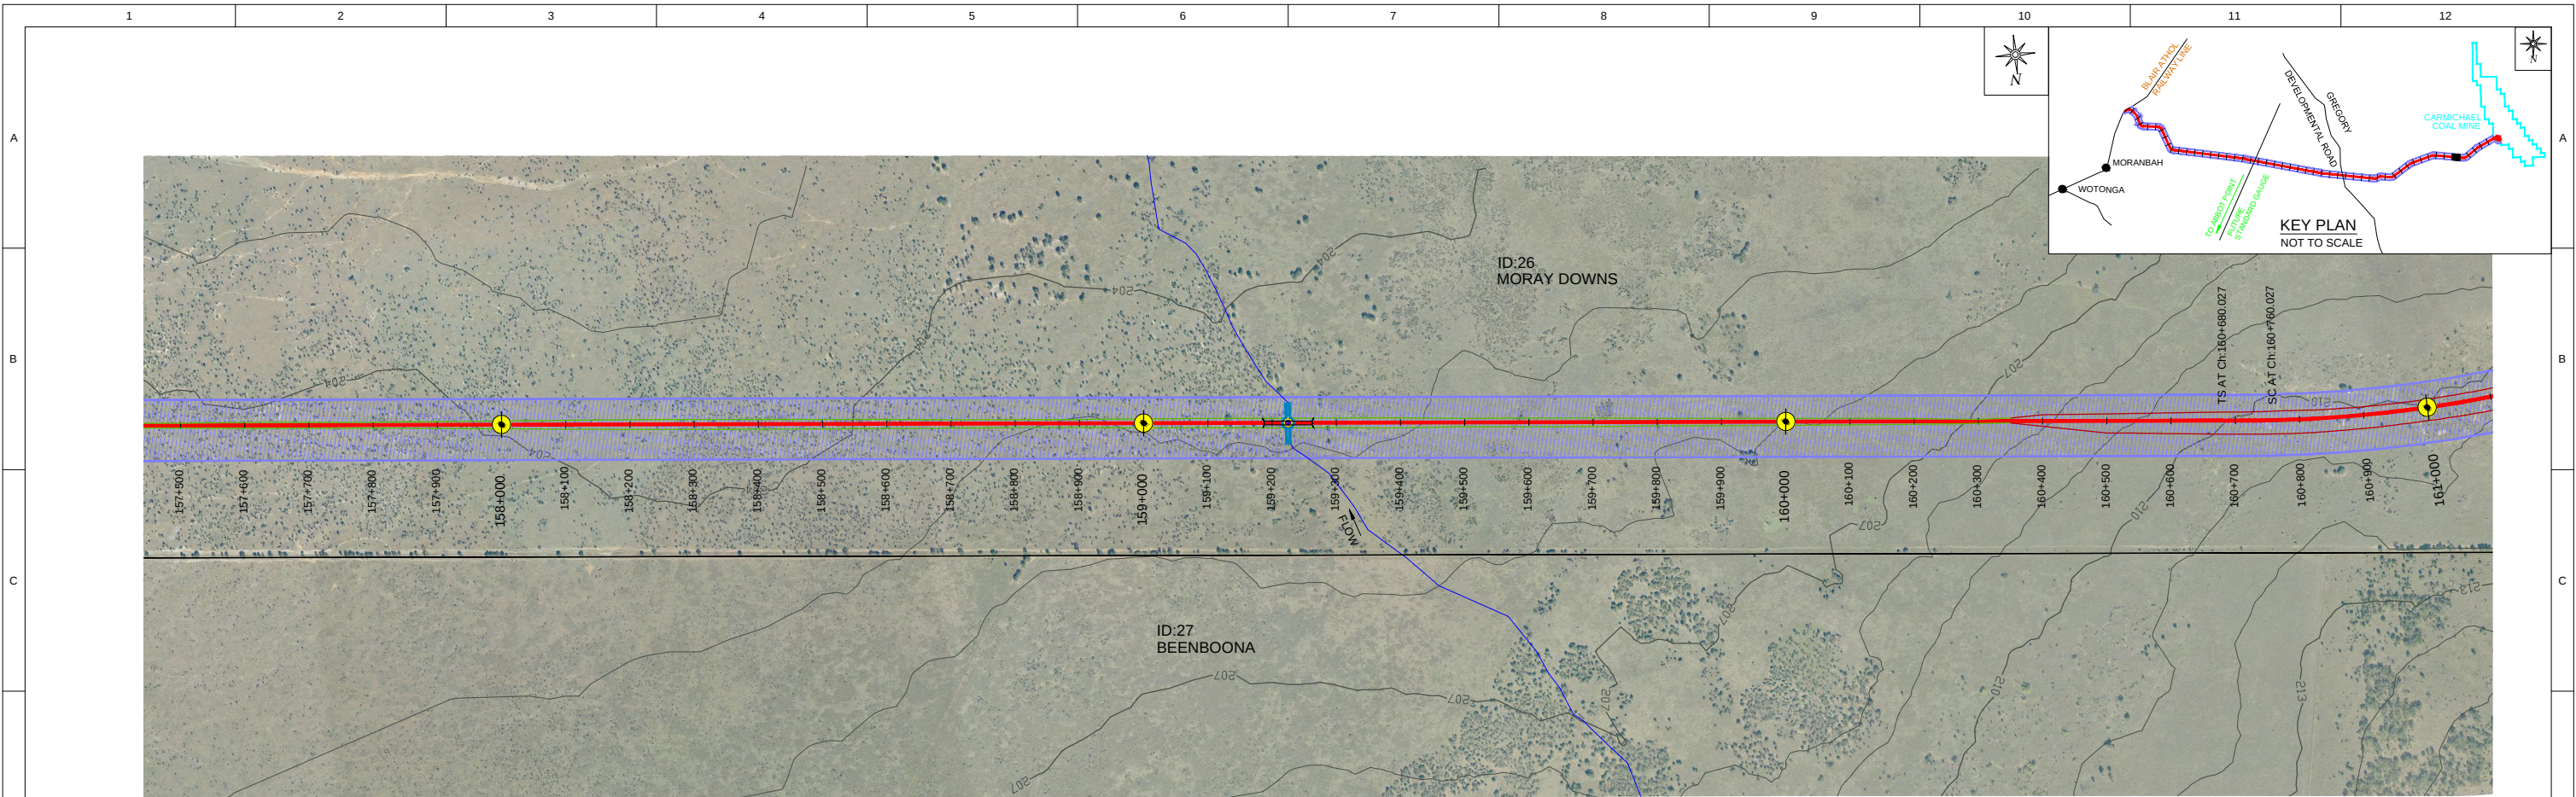


MORANBAH / QRN
SHEET 45

PLAN
1:5000

TO CARMICHAEL COAL MINE
SHEET 47


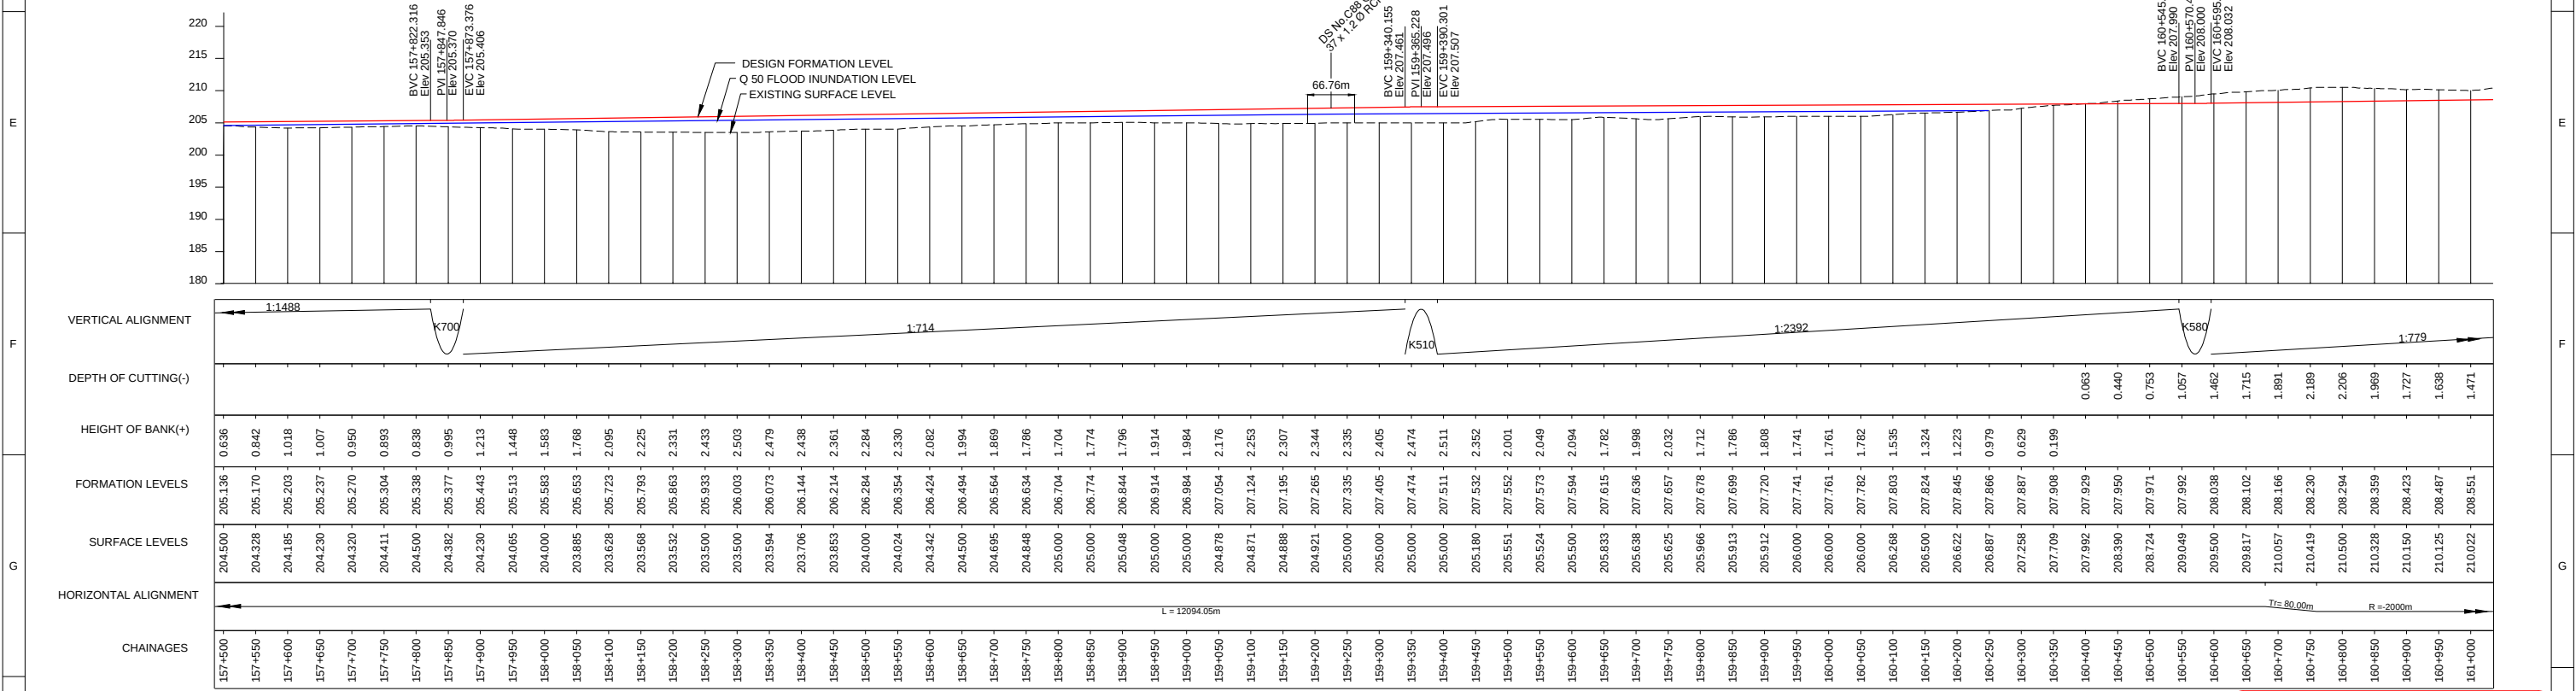


LONGITUDINAL PROFILE ALONG RAIL FORMATION CENTRE LINE
HORIZONTAL: 1:5000, VERTICAL: 1:500

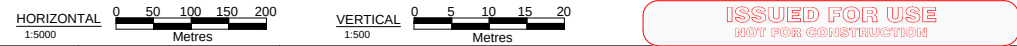

ISSUED FOR USE
NOT FOR CONSTRUCTION

H	REVISIONS				LEGEND:-				DRAWN				Calibre Operations Pty. Ltd. Ground Floor, 545 Queen St Brisbane QLD 4000 Australia Tel: +61 (0)7 3001 6000 Fax: +61 (0)7 3001 6050				adani™				CARMICHAEL COAL MINE AND RAIL PROJECT																										
					KILOMETRE POST				DRAFTING CHECK				A S SUBRAHMANYAM				ADANI CLIENT'S ENGINEER - RAIL				MASTER COPY																										
					START OF PASSING LOOP				ENG. APPROVED				AN KESKAR				CIVIL - EARTHWORKS																														
					END OF PASSING LOOP				PROJECT MANAGER				RICHARD BROMILOW				PLAN AND PROFILE - CH 157.5 - CH 161.0 - SHEET 46																														
					PROPERTY BOUNDARY				RPEQ APPROVAL				SIGNED: CHRIS WARNOCK				PROJECT No. CARP12033																														
0 VS 18/12/12 ISSUED FOR USE				PROPOSED ALIGNMENT (OPTION-11 REV-2)				NAME: CHRIS WARNOCK				18/12/12				Aarvee Associates Pty. Ltd. Suite 39, Level 22, 69 Ann St Brisbane QLD 4000 Australia Tel: +61 (0)7 3112 5297 Fax: +61 (0)7 3112 5101				THIS DRAWING CONTAINS CONFIDENTIAL INFORMATION TO CALIBRE OPERATIONS PTY. LTD. & ITS AFFILIATED PARTIES. THE CLIENT HAS THE RIGHT TO USE THE INFORMATION CONTAINED IN THIS DRAWING PURSUANT TO CONTRACT BETWEEN CLIENT AND CALIBRE OPERATIONS PTY. LTD.				DRG No. CARP12033-1000-DWG-Y-146				REV 0																			
REV BY DATE DESCRIPTION				CKD APP				EXISTING RAILWAY LINE				RPEQ No: 03423				ORIGINAL SIZE A1																															
1				2				3				4				5				6				7				8				9				10				11				12			

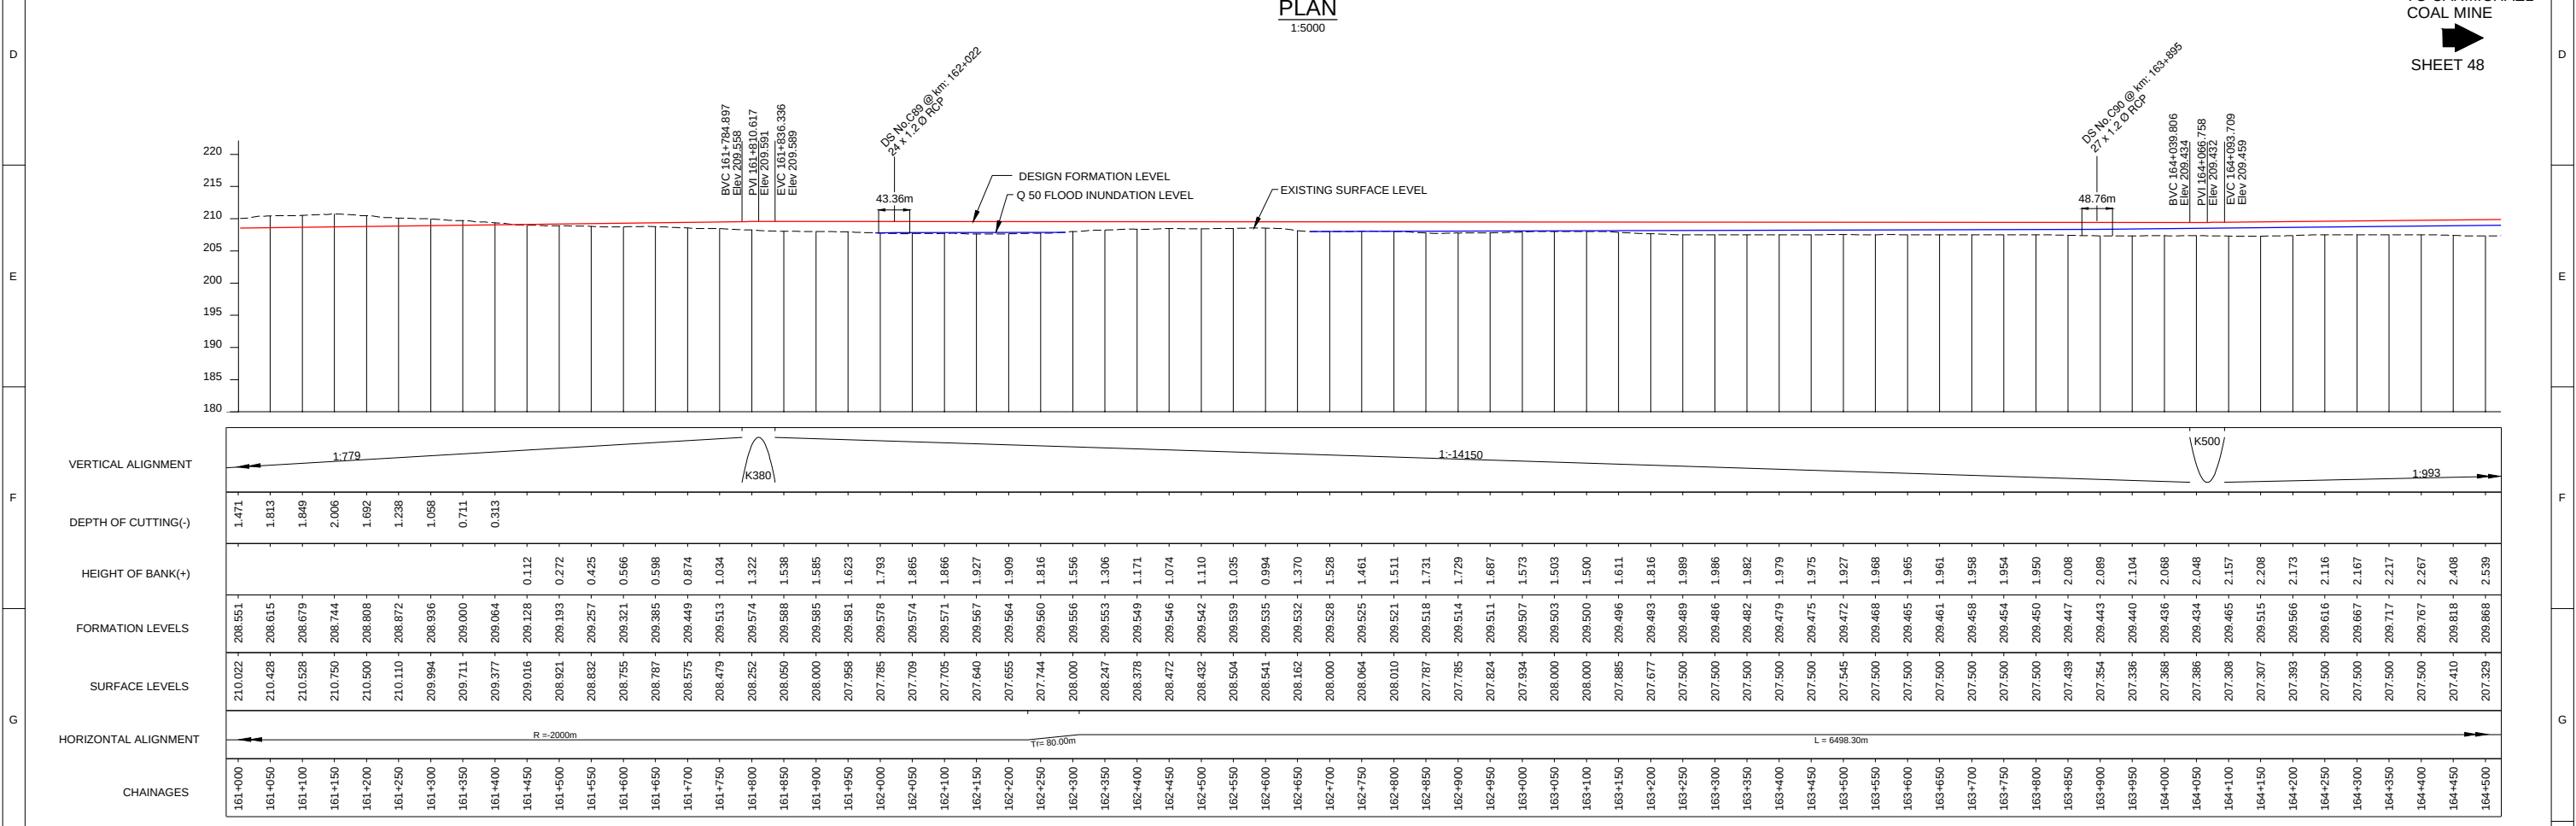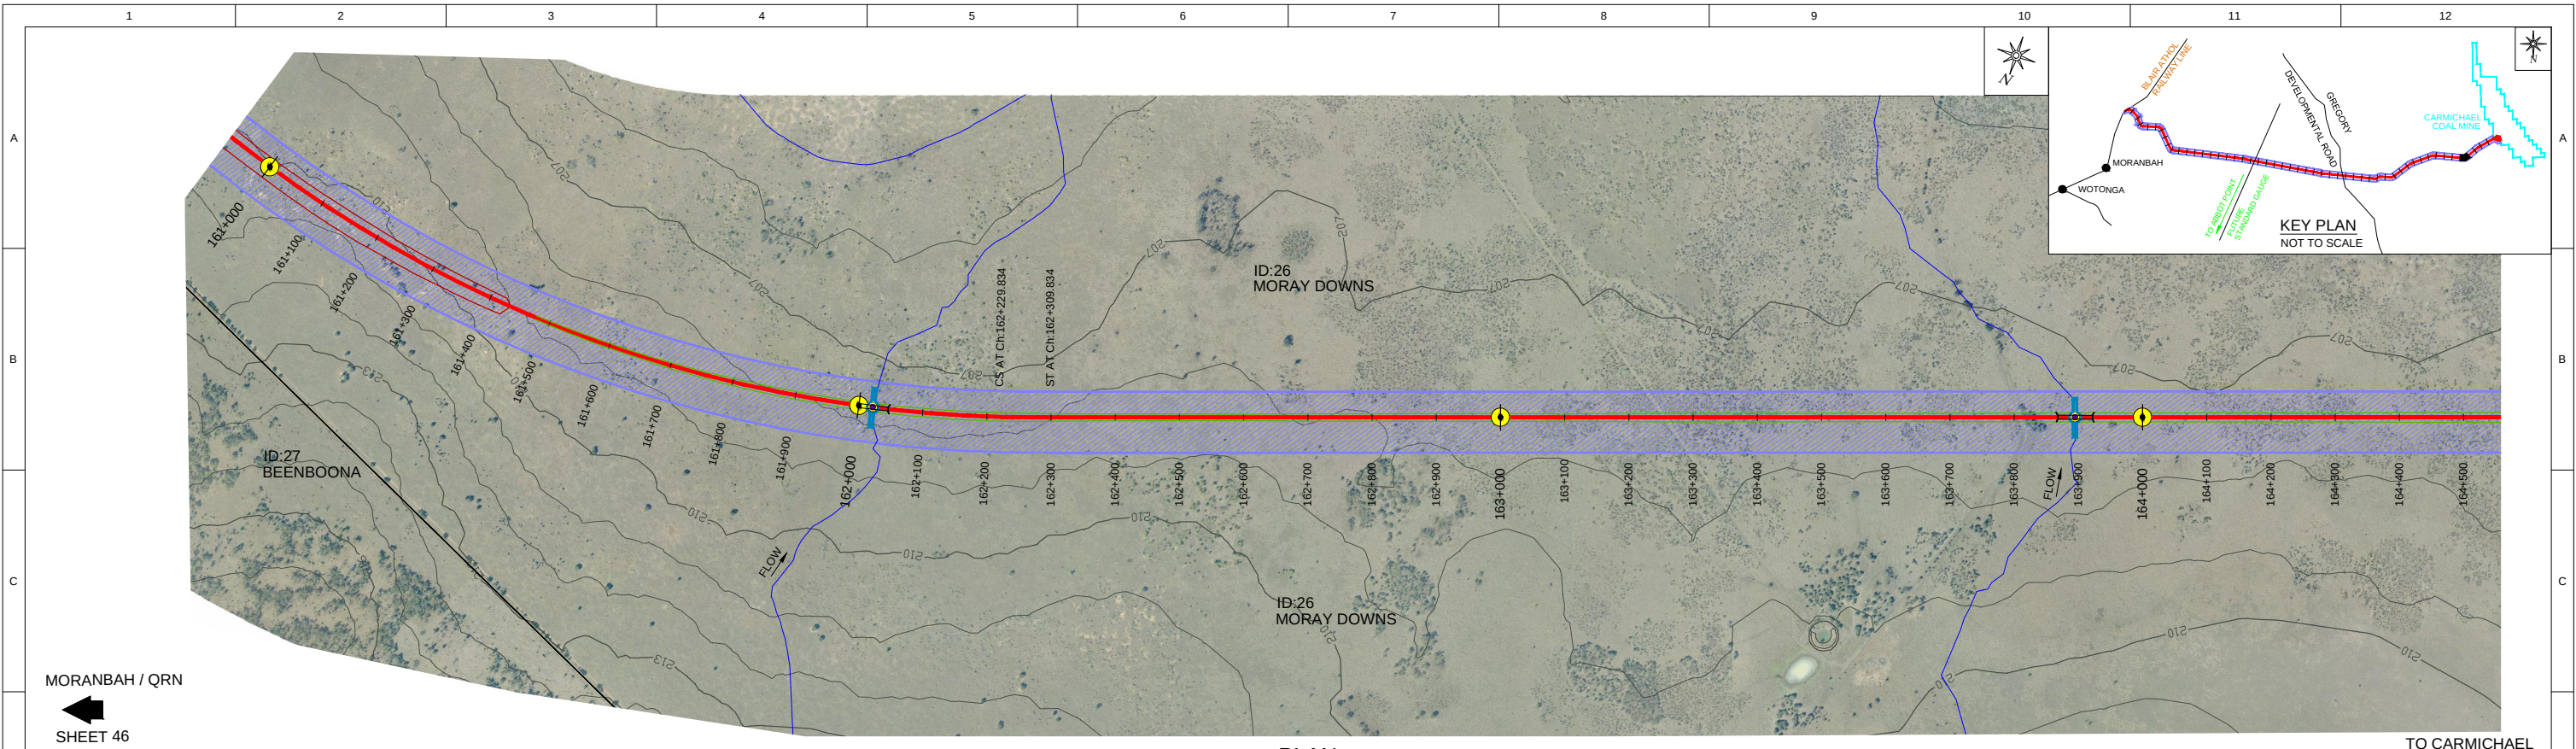

LONGITUDINAL PROFILE ALONG RAIL FORMATION CENTRE LINE
HORIZONTAL:1:5000, VERTICAL:1:500

HORIZONTAL 0 50 100 150 200 Metres
VERTICAL 0 5 10 15 20 Metres

ISSUED FOR USE
NOT FOR CONSTRUCTION

MASTER COPY

REVISIONS

REV	BY	DATE	DESCRIPTION	CKD	APP
0	VS	18/12/12	ISSUED FOR USE	CW	RB

LEGEND:-

- KILOMETRE POST
- START OF PASSING LOOP
- END OF PASSING LOOP
- PROPERTY BOUNDARY
- PROPOSED ALIGNMENT (OPTION-11 REV-2)
- EXISTING RAILWAY LINE
- OCCUPATIONAL CROSSING (OC) AT GRADE
- OCCUPATIONAL CROSSING (OC) UNDER PASS
- ROAD CROSSING (AT GRADE)
- ROAD CROSSING (RAIL OVER ROAD)
- ROAD CROSSING (ROAD OVER RAIL)
- DRAINAGE STRUCTURE (DS) (INDICATIVE ONLY)
- RAILWAY BRIDGE
- WATER COURSE
- RAILWAY CORRIDOR
- EMBANKMENT TOE
- CUTTING TOE
- STREAM DIVERSION
- FUTURE PIPE LINE
- EXISTING SERVICES


DRAWN: V SURESH 18/12/12
DRAFTING CHECK: A S SUBRAHMANYAM 18/12/12
ENG. APPROVED: AN KESKAR 18/12/12
PROJECT MANAGER: RICHARD BROMILOW 18/12/12
RPEQ APPROVAL: NAME: CHRIS WARNOCK 18/12/12
RPEQ No: 03423


Calibre Operations Pty. Ltd.
Ground Floor, 545 Queen St
Brisbane QLD 4000
Australia
Tel: +61 (0)7 3001 6000
Fax: +61 (0)7 3001 6050

Aarvee associates
Suite 39, Level 22, 69 Ann St
Brisbane QLD 4000
Australia
Tel: +61 (0)7 3112 5297
Fax: +61 (0)7 3112 5101

adani
THIS DRAWING CONTAINS CONFIDENTIAL INFORMATION TO CALIBRE OPERATIONS PTY. LTD. & ITS AFFILIATED PARTIES. THE CLIENT HAS THE RIGHT TO USE THE INFORMATION CONTAINED IN THIS DRAWING PURSUANT TO CONTRACT BETWEEN CLIENT AND CALIBRE OPERATIONS PTY. LTD.

CARMICHAEL COAL MINE AND RAIL PROJECT
ADANI CLIENT'S ENGINEER - RAIL
CIVIL - EARTHWORKS
PLAN AND PROFILE - CH 161.0 - CH 164.5 - SHEET 47
PROJECT No. CARP12033
DRG No. CARP12033-1000-DWG-Y-147
REV 0

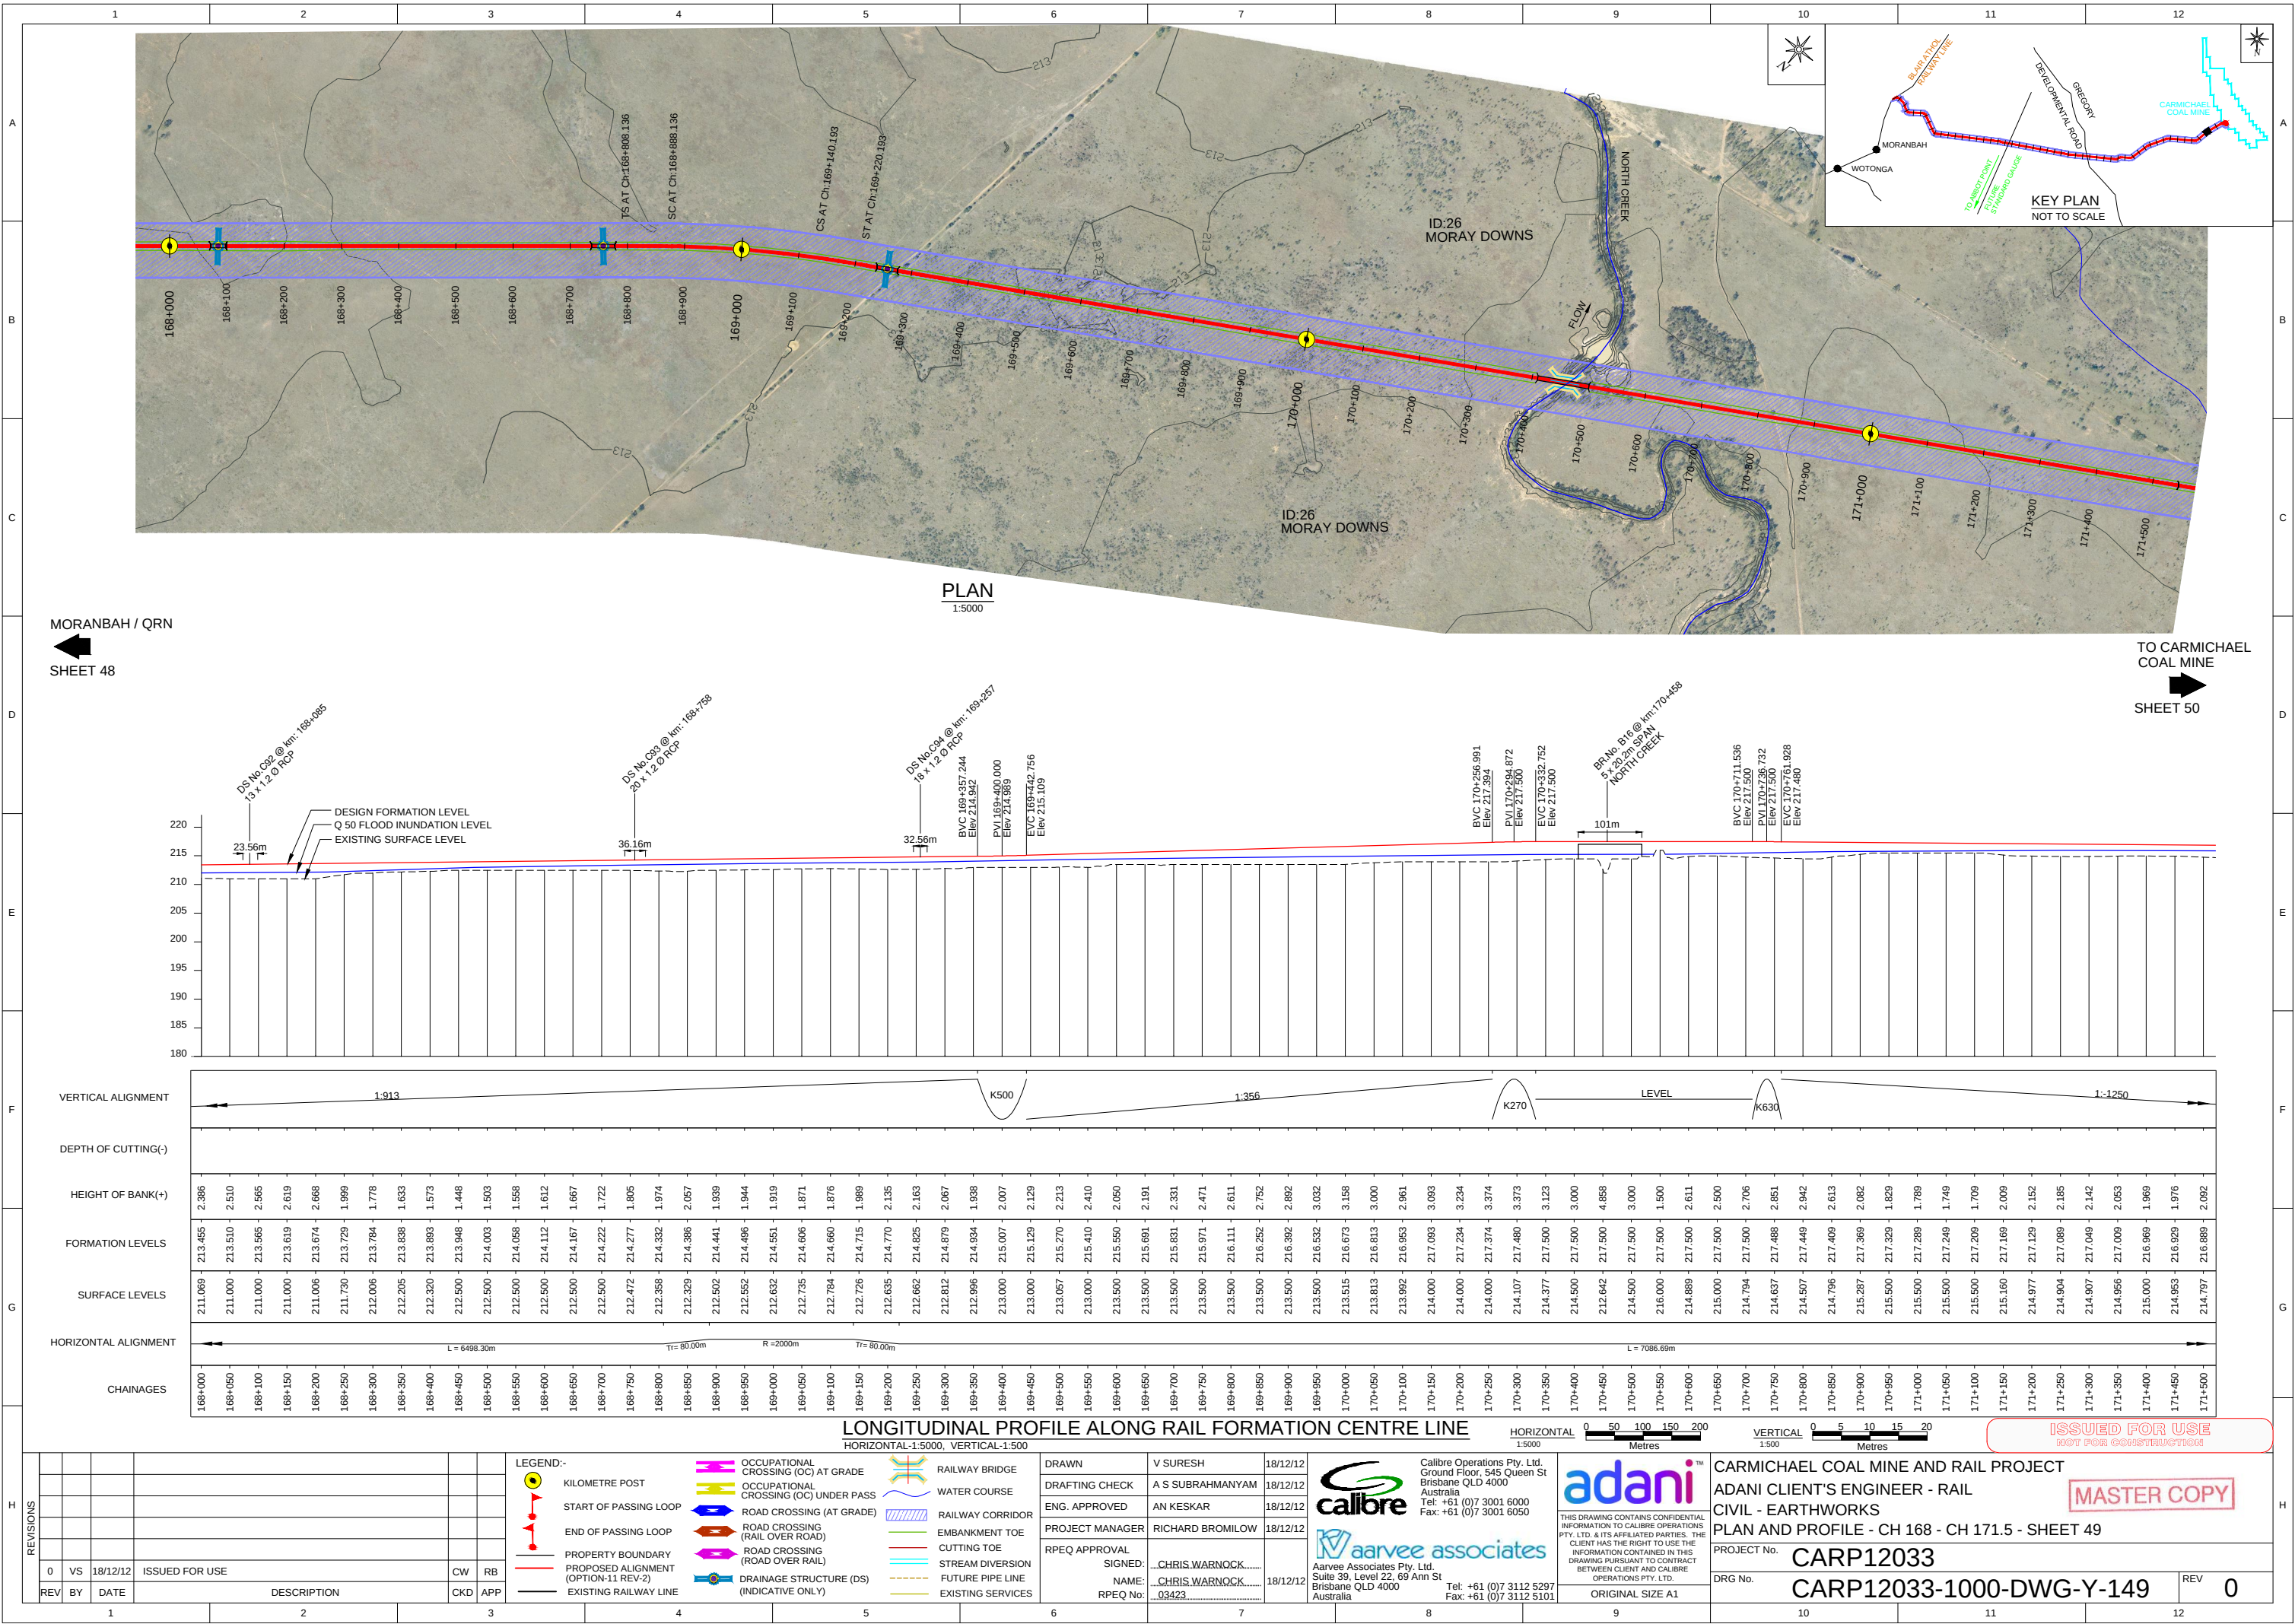

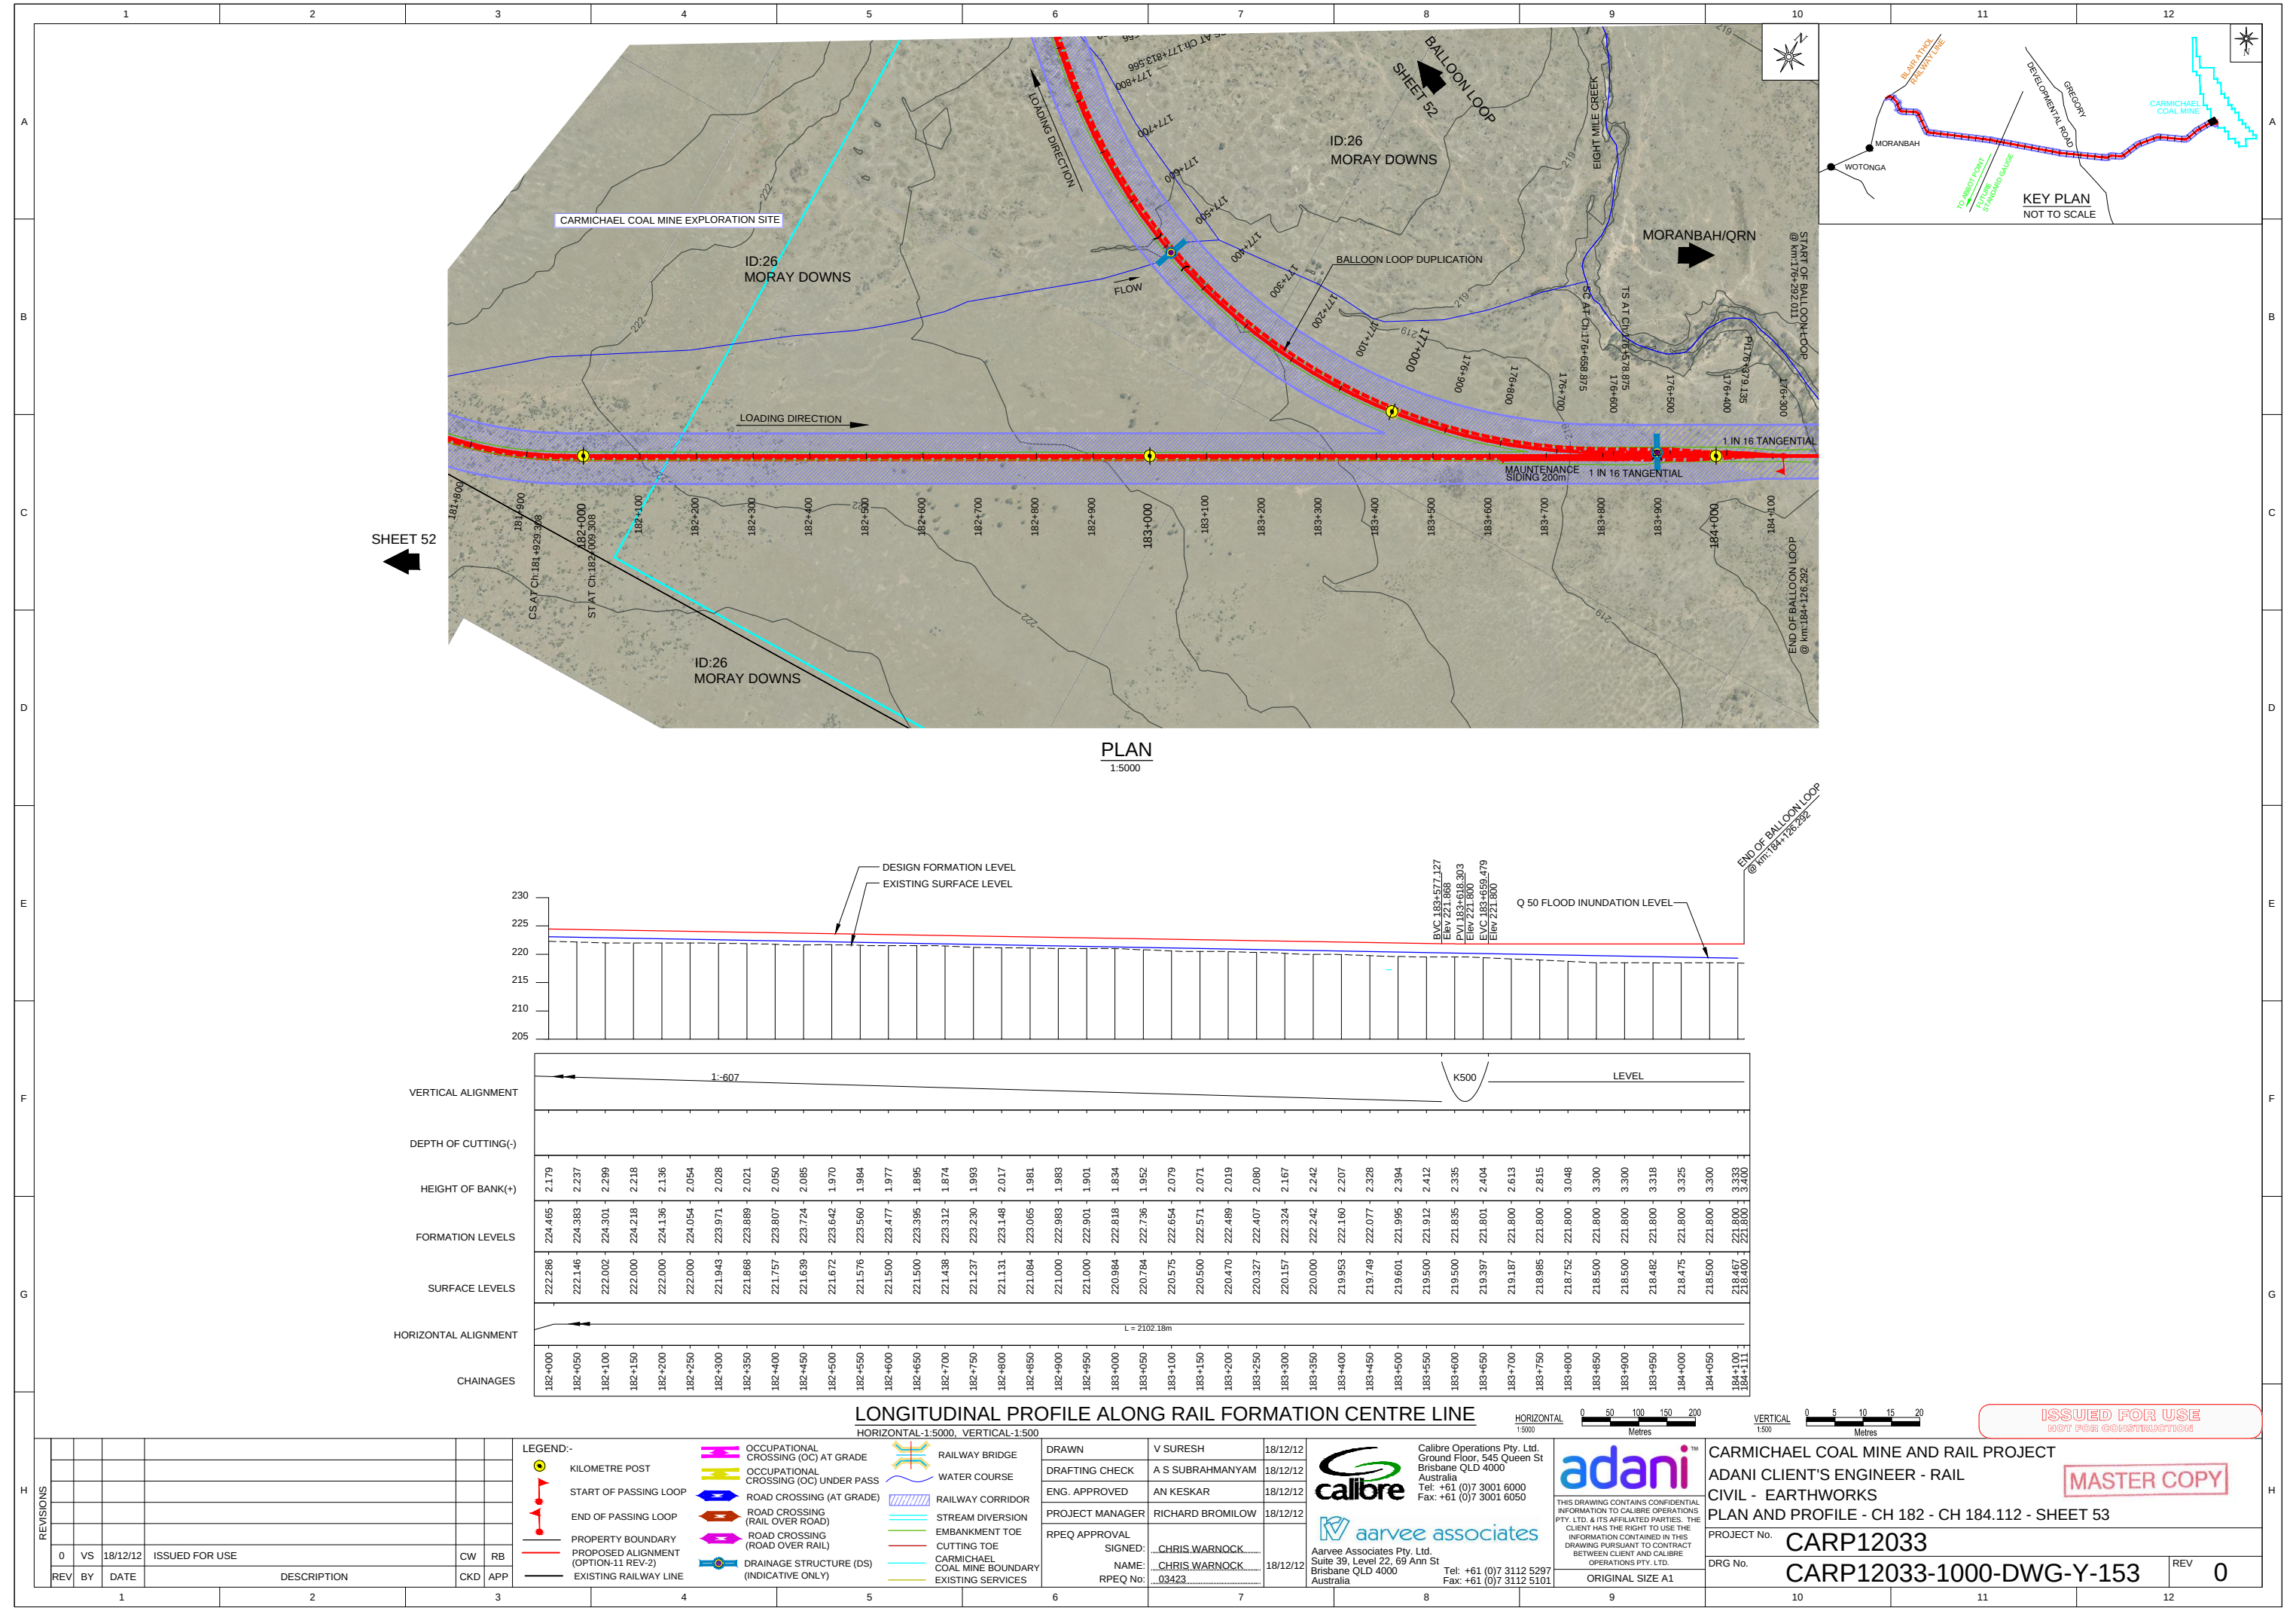


Roads and Crossings Drawings

Carmichael Coal Mine & Rail Project
Front End Engineering Design Report - RAIL


Adani Mining Pty Ltd

CARP12033-REP-G-100 Rev 0
VOLUME 4 - DRAWINGS




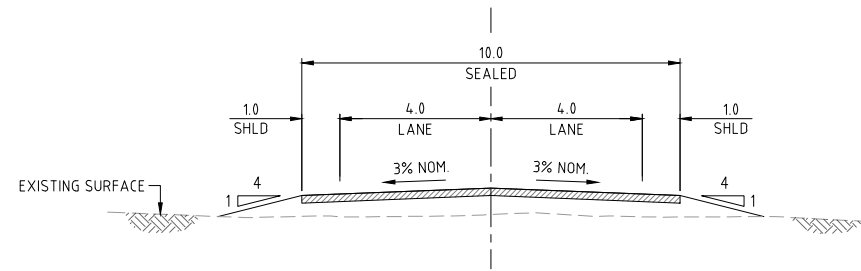


TYPICAL PUBLIC ROAD SECTION - SEALED
IN FILL <3m
SCALE 1:100

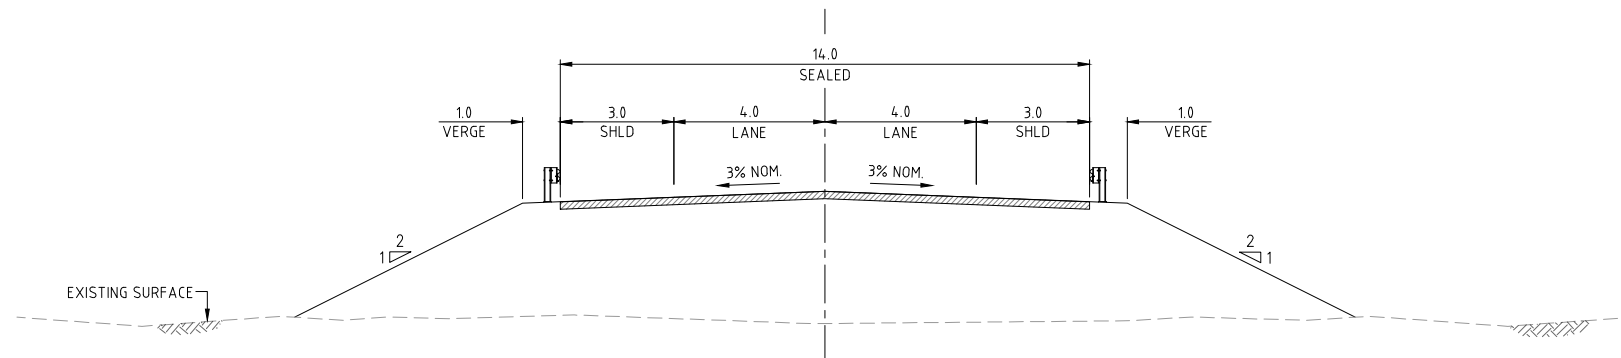

TYPICAL PUBLIC ROAD SECTION - SEALED
IN FILL $\geq 3\text{m}$
SCALE 1:100

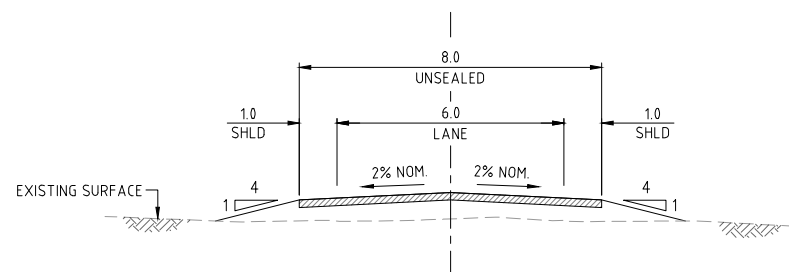


TYPICAL PUBLIC ROAD SECTION - UNSEALED

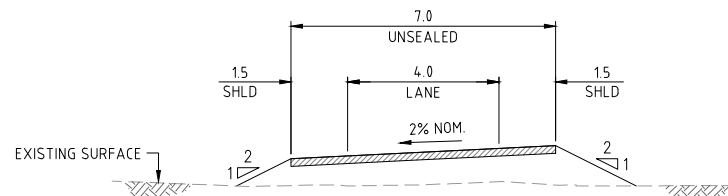

TYPICAL OCCUPATIONAL TRAIL


SCALE 1:100

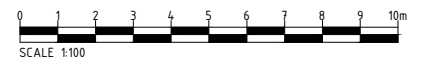

ISSUED FOR USE
NOT FOR CONSTRUCTION

REVISIONS						
	0	PRM	18.12.12	ISSUED FOR USE	DES	SBL
REV	BY	DATE	DESCRIPTION	CKD	APP	


DRAWN	P. McMASTER	18.12.12
DRAFTING CHECK	D. SMITH	18.12.12
ENG. APPROVED	G. BOYTAR	18.12.12
PROJECT MANAGER	S. LOWDEN	18.12.12
RPEQ APPROVAL		18.12.12
SIGNED: <u>R. BROMILOW</u> NAME: <u>R. BROMILOW</u> RPEQ No: <u>11073</u>		

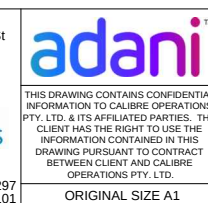

CARMICHAEL COAL MINE AND RAIL PROJECT ADANI CLIENT'S ENGINEER - RAIL CIVIL TYPICAL ROAD CROSS SECTIONS


MASTER COPY


PROJECT No.	CARP12033
DRG No.	CARP12033-1000-DWG-C-021

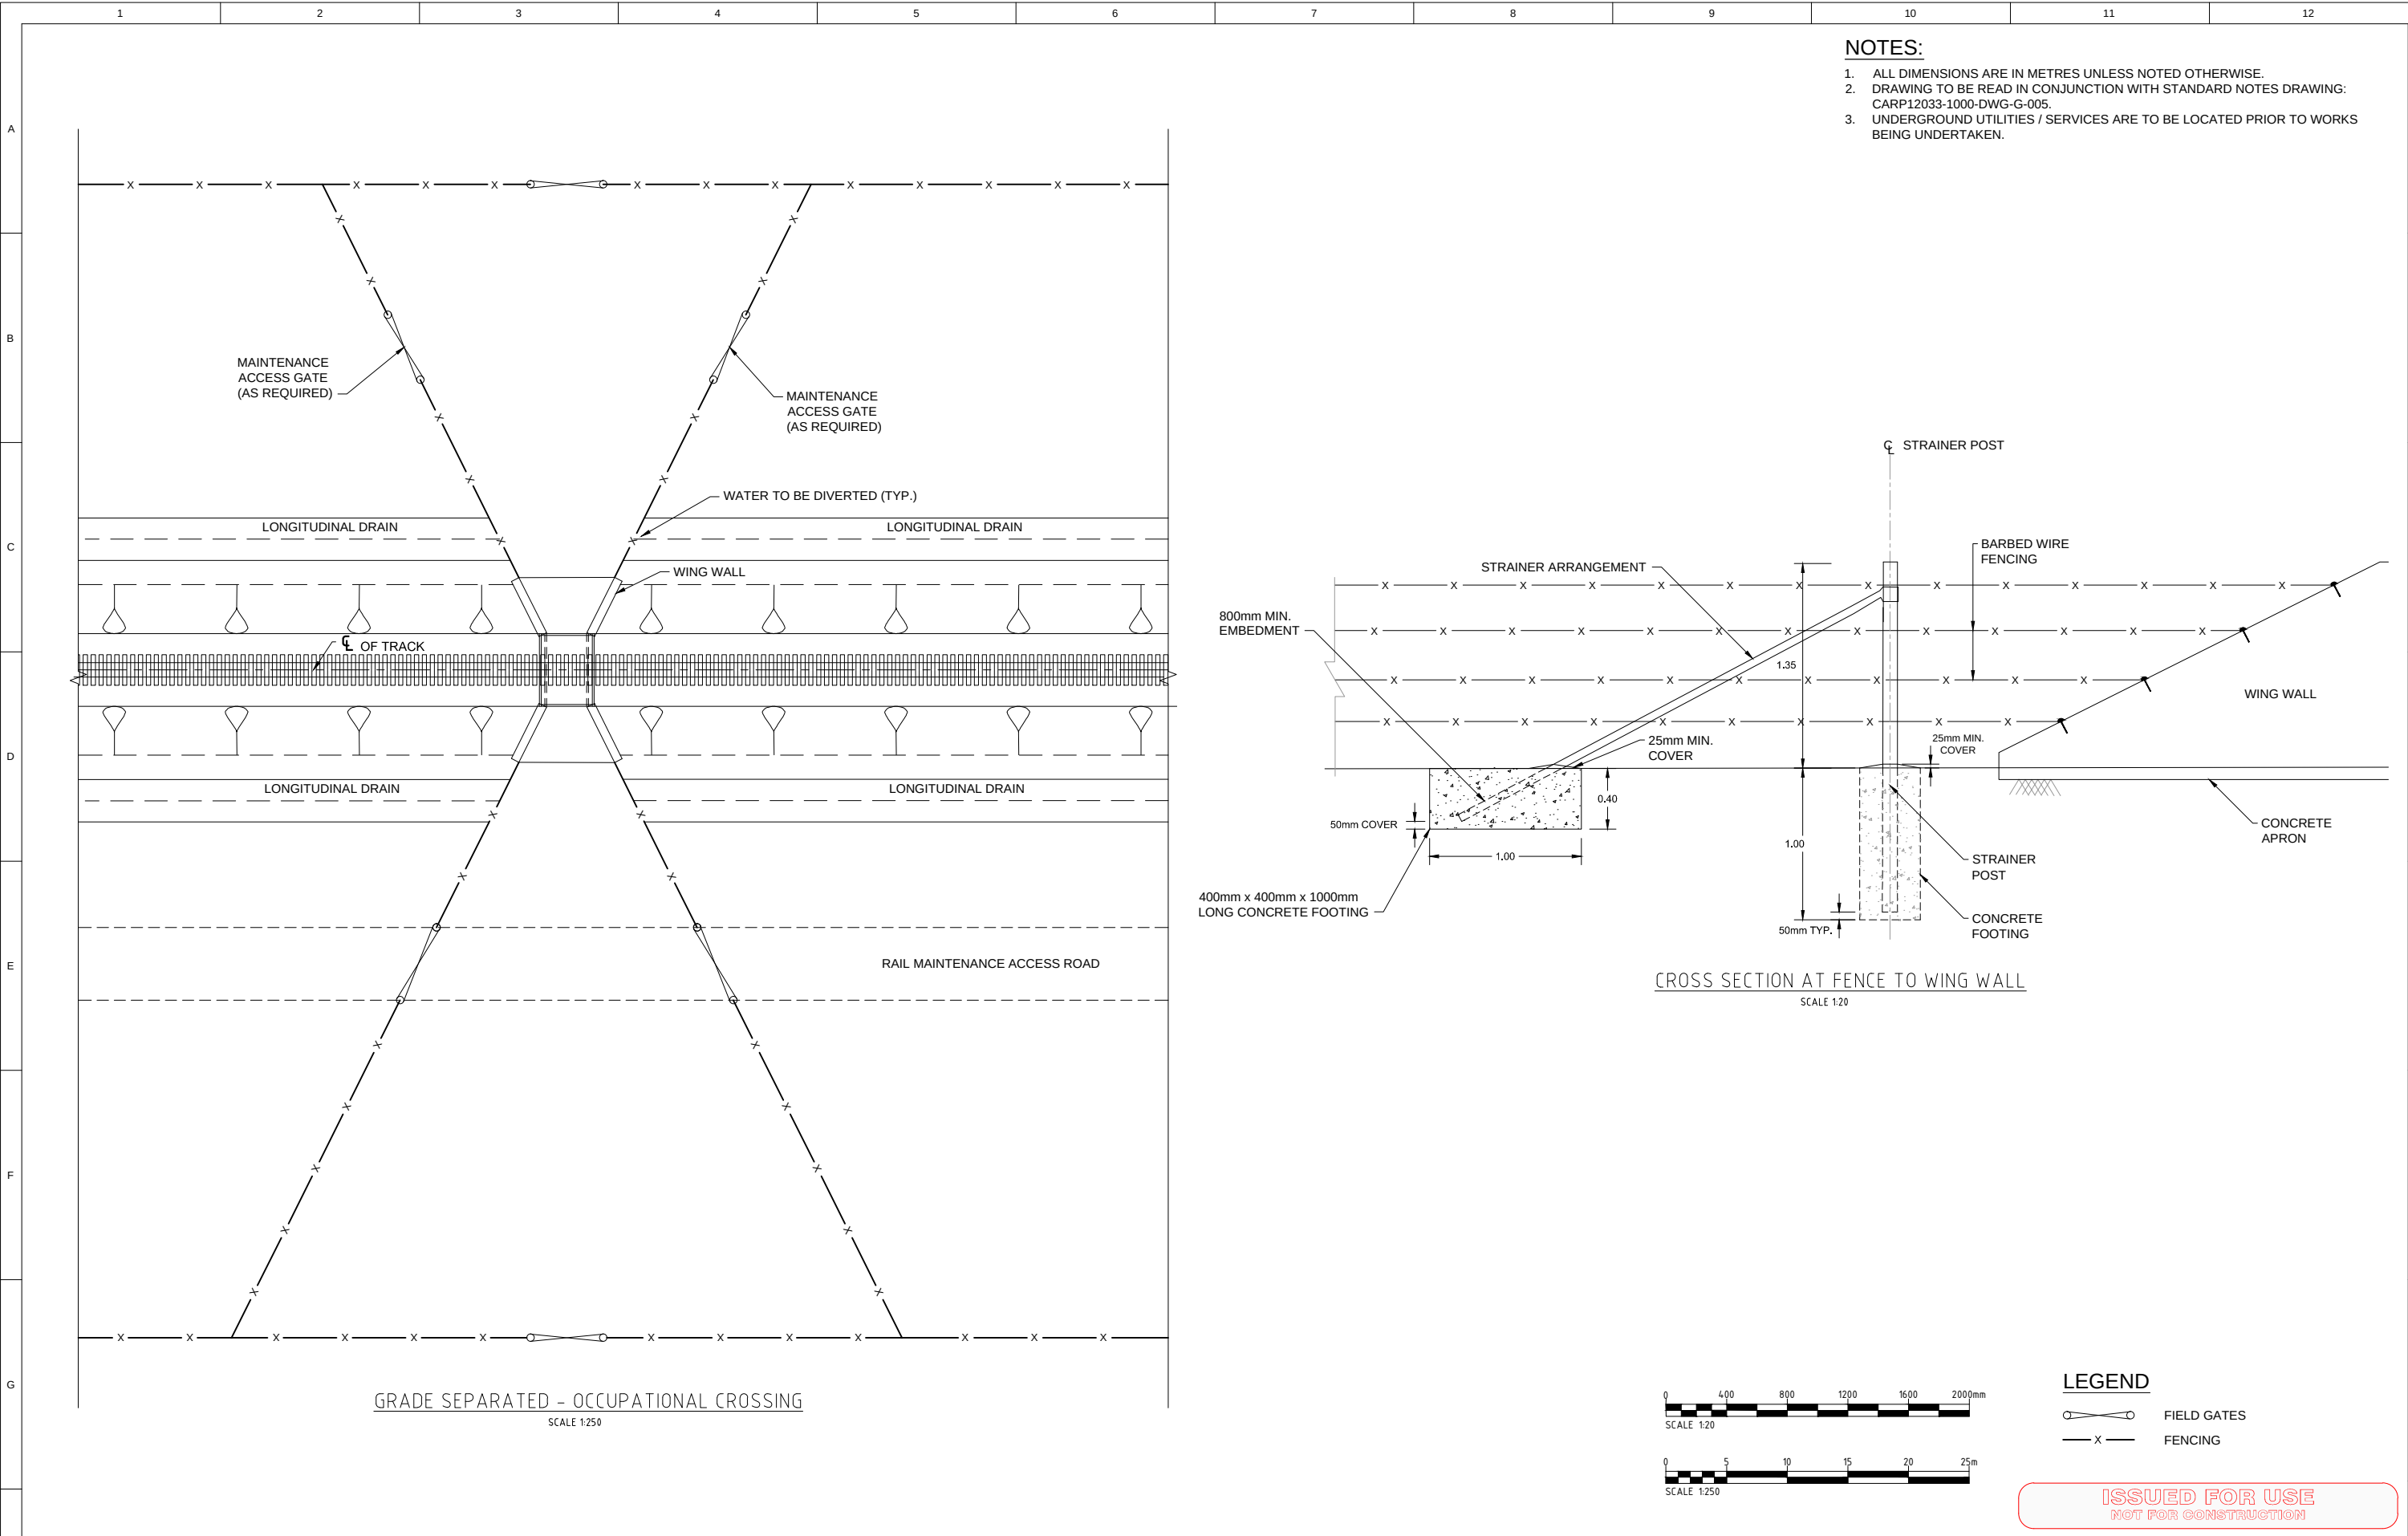



- NOTES:
- 1. ALL DIMENSIONS ARE IN METRES UNLESS NOTED OTHERWISE.
 - 2. DRAWING TO BE READ IN CONJUNCTION WITH STANDARD NOTES DRAWING: CARP12033-1000-DWG-G-005.
 - 3. UNDERGROUND UTILITIES / SERVICES ARE TO BE LOCATED PRIOR TO WORKS BEING UNDERTAKEN.

H	REVISIONS								DRAWN				P. McMASTER				18.12.12				 Calibre Operations Pty. Ltd. Ground Floor, 545 Queen St Brisbane QLD 4000 Australia Tel: +61 (0)7 3001 6000 Fax: +61 (0)7 3001 6050				 THIS DRAWING CONTAINS CONFIDENTIAL INFORMATION TO CALIBRE OPERATIONS PTY. LTD. & ITS AFFILIATED PARTIES. THE CLIENT HAS THE RIGHT TO USE THE INFORMATION CONTAINED IN THIS DRAWING PURSUANT TO CONTRACT BETWEEN CLIENT AND CALIBRE OPERATIONS PTY. LTD. ORIGINAL SIZE A1				CARMICHAEL COAL MINE AND RAIL PROJECT ADANI CLIENT'S ENGINEER - RAIL CIVIL GRADE SEPARATED - OCCUPATIONAL CROSSING PROJECT No. CARP12033 DRG No. CARP12033-1000-DWG-C-052 REV 0	
									DRAFTING CHECK				D. SMITH				18.12.12	
									ENG. APPROVED				G. BOYTAR				18.12.12	
									PROJECT MANAGER				S. LOWDEN				18.12.12	
									RPEQ APPROVAL				18.12.12	
								SIGNED: <u>R. BROMILOW</u>	

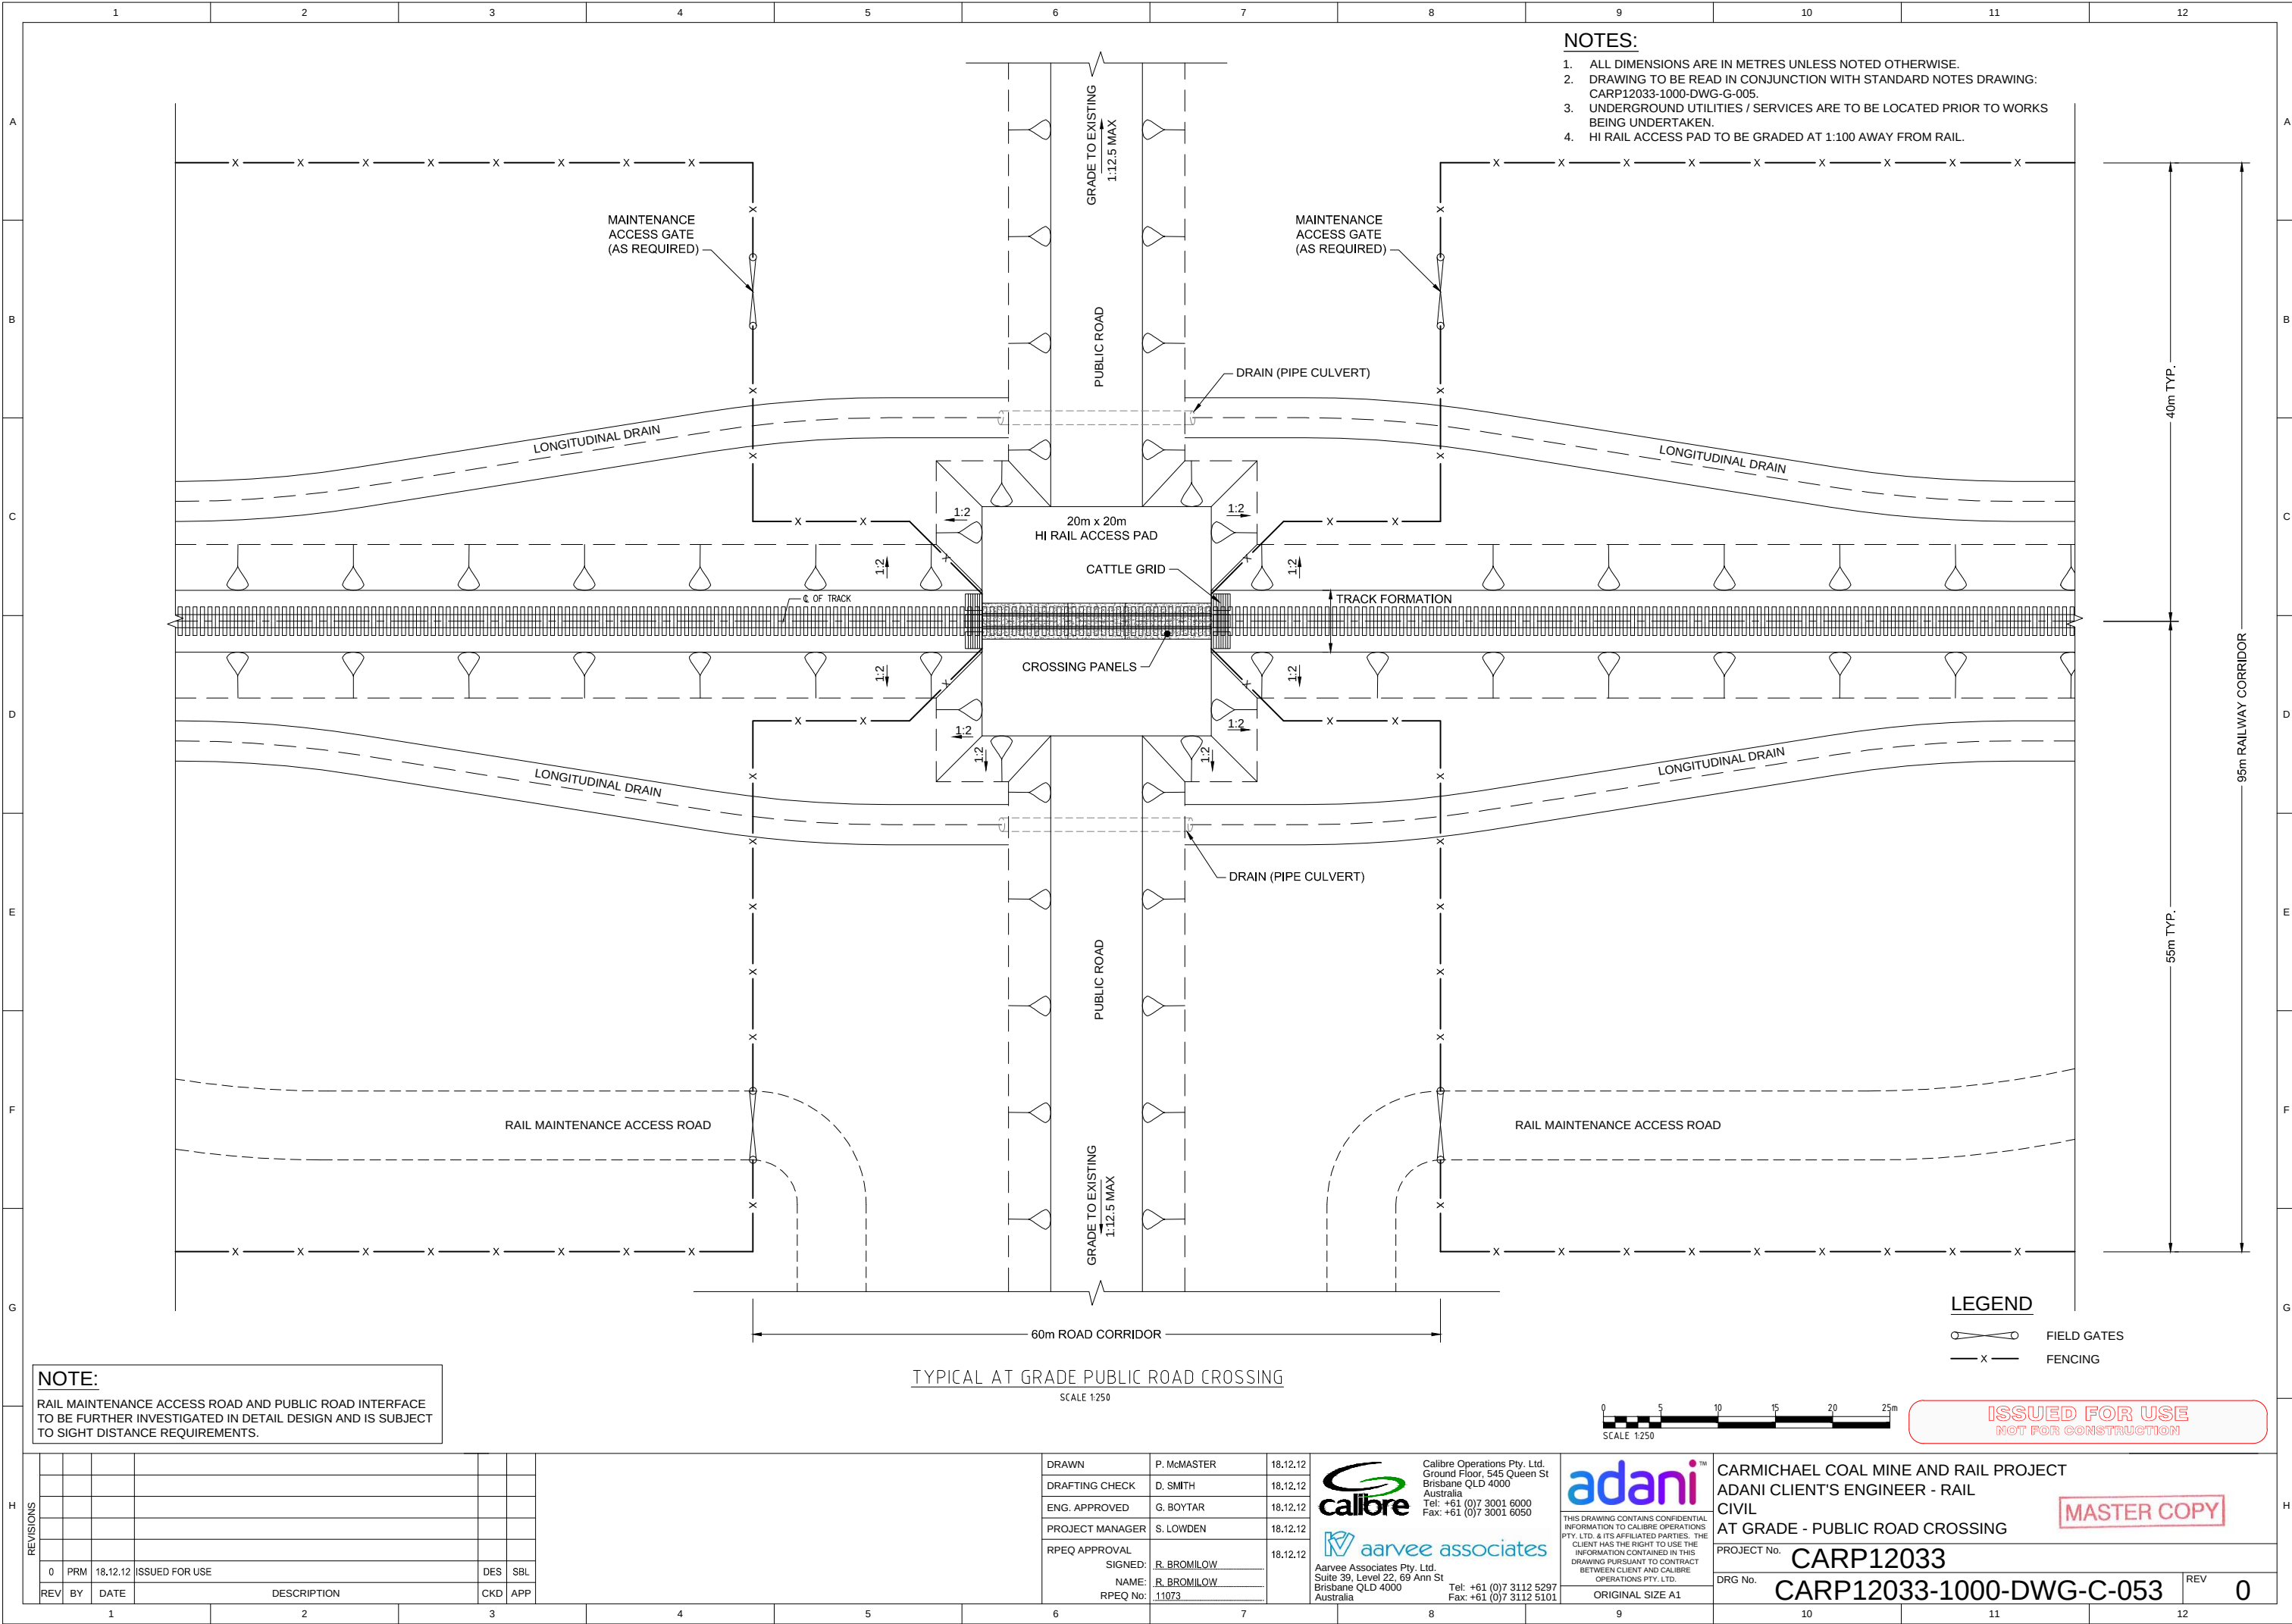


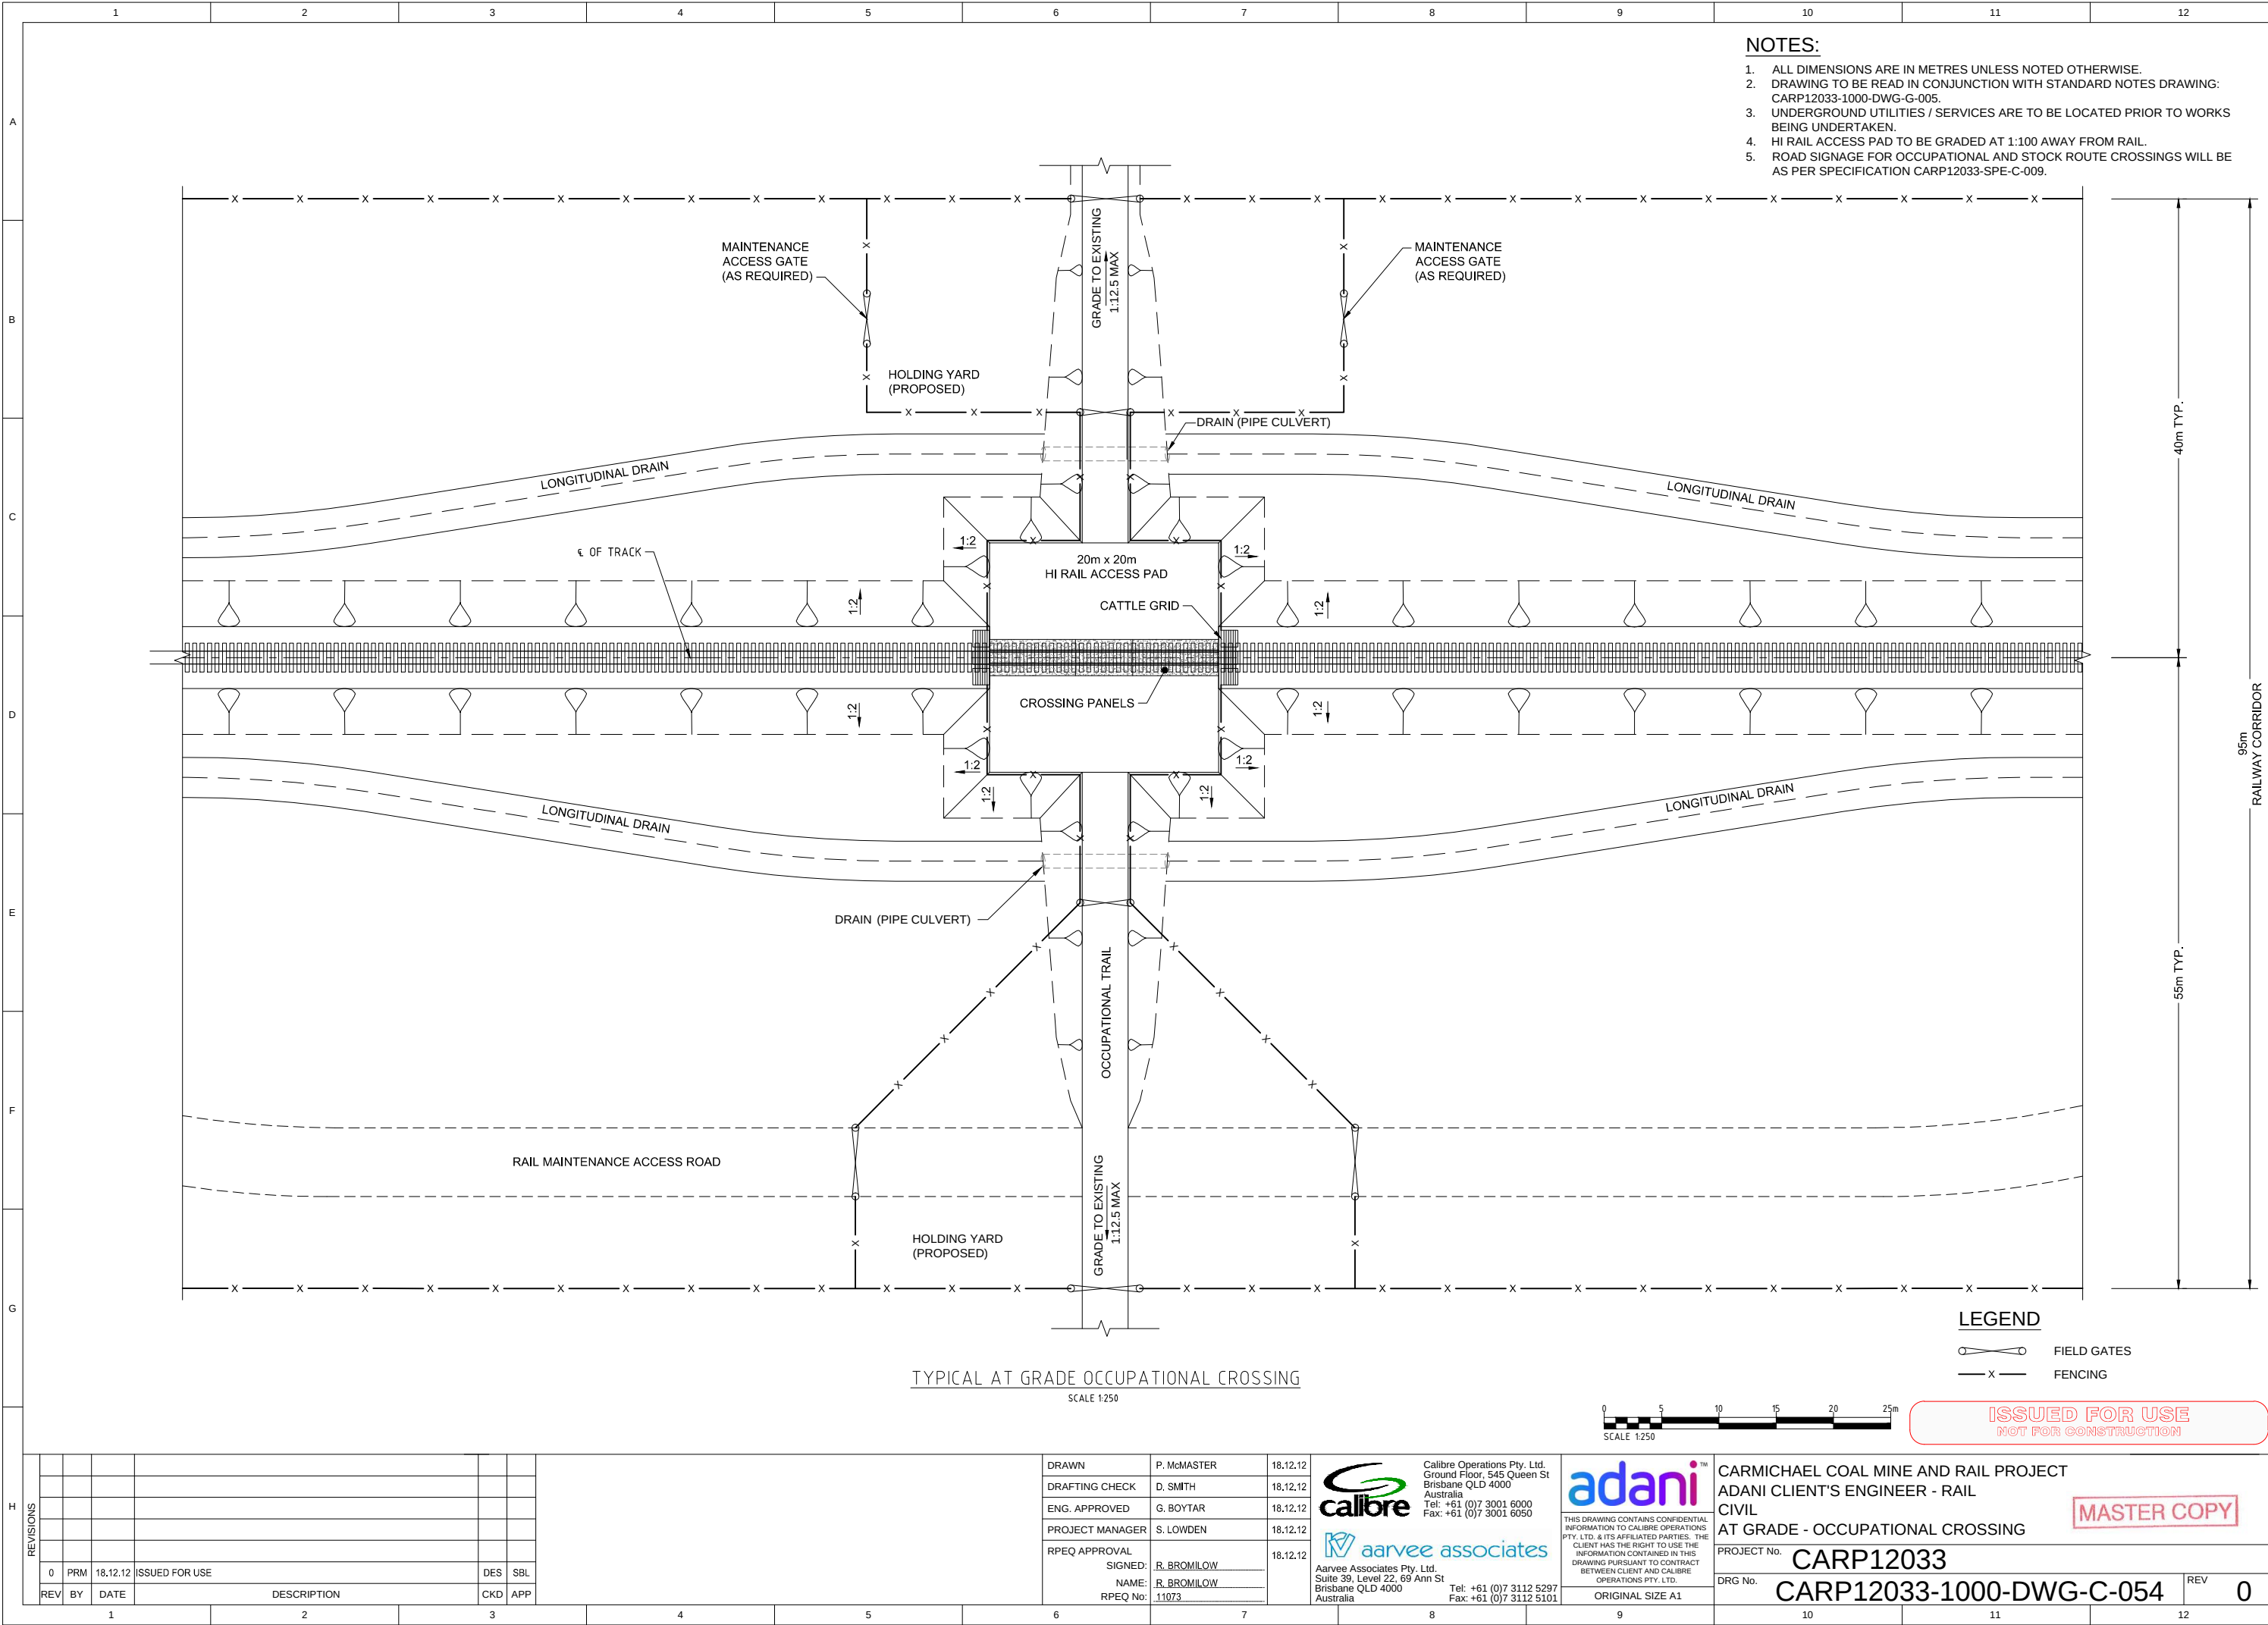

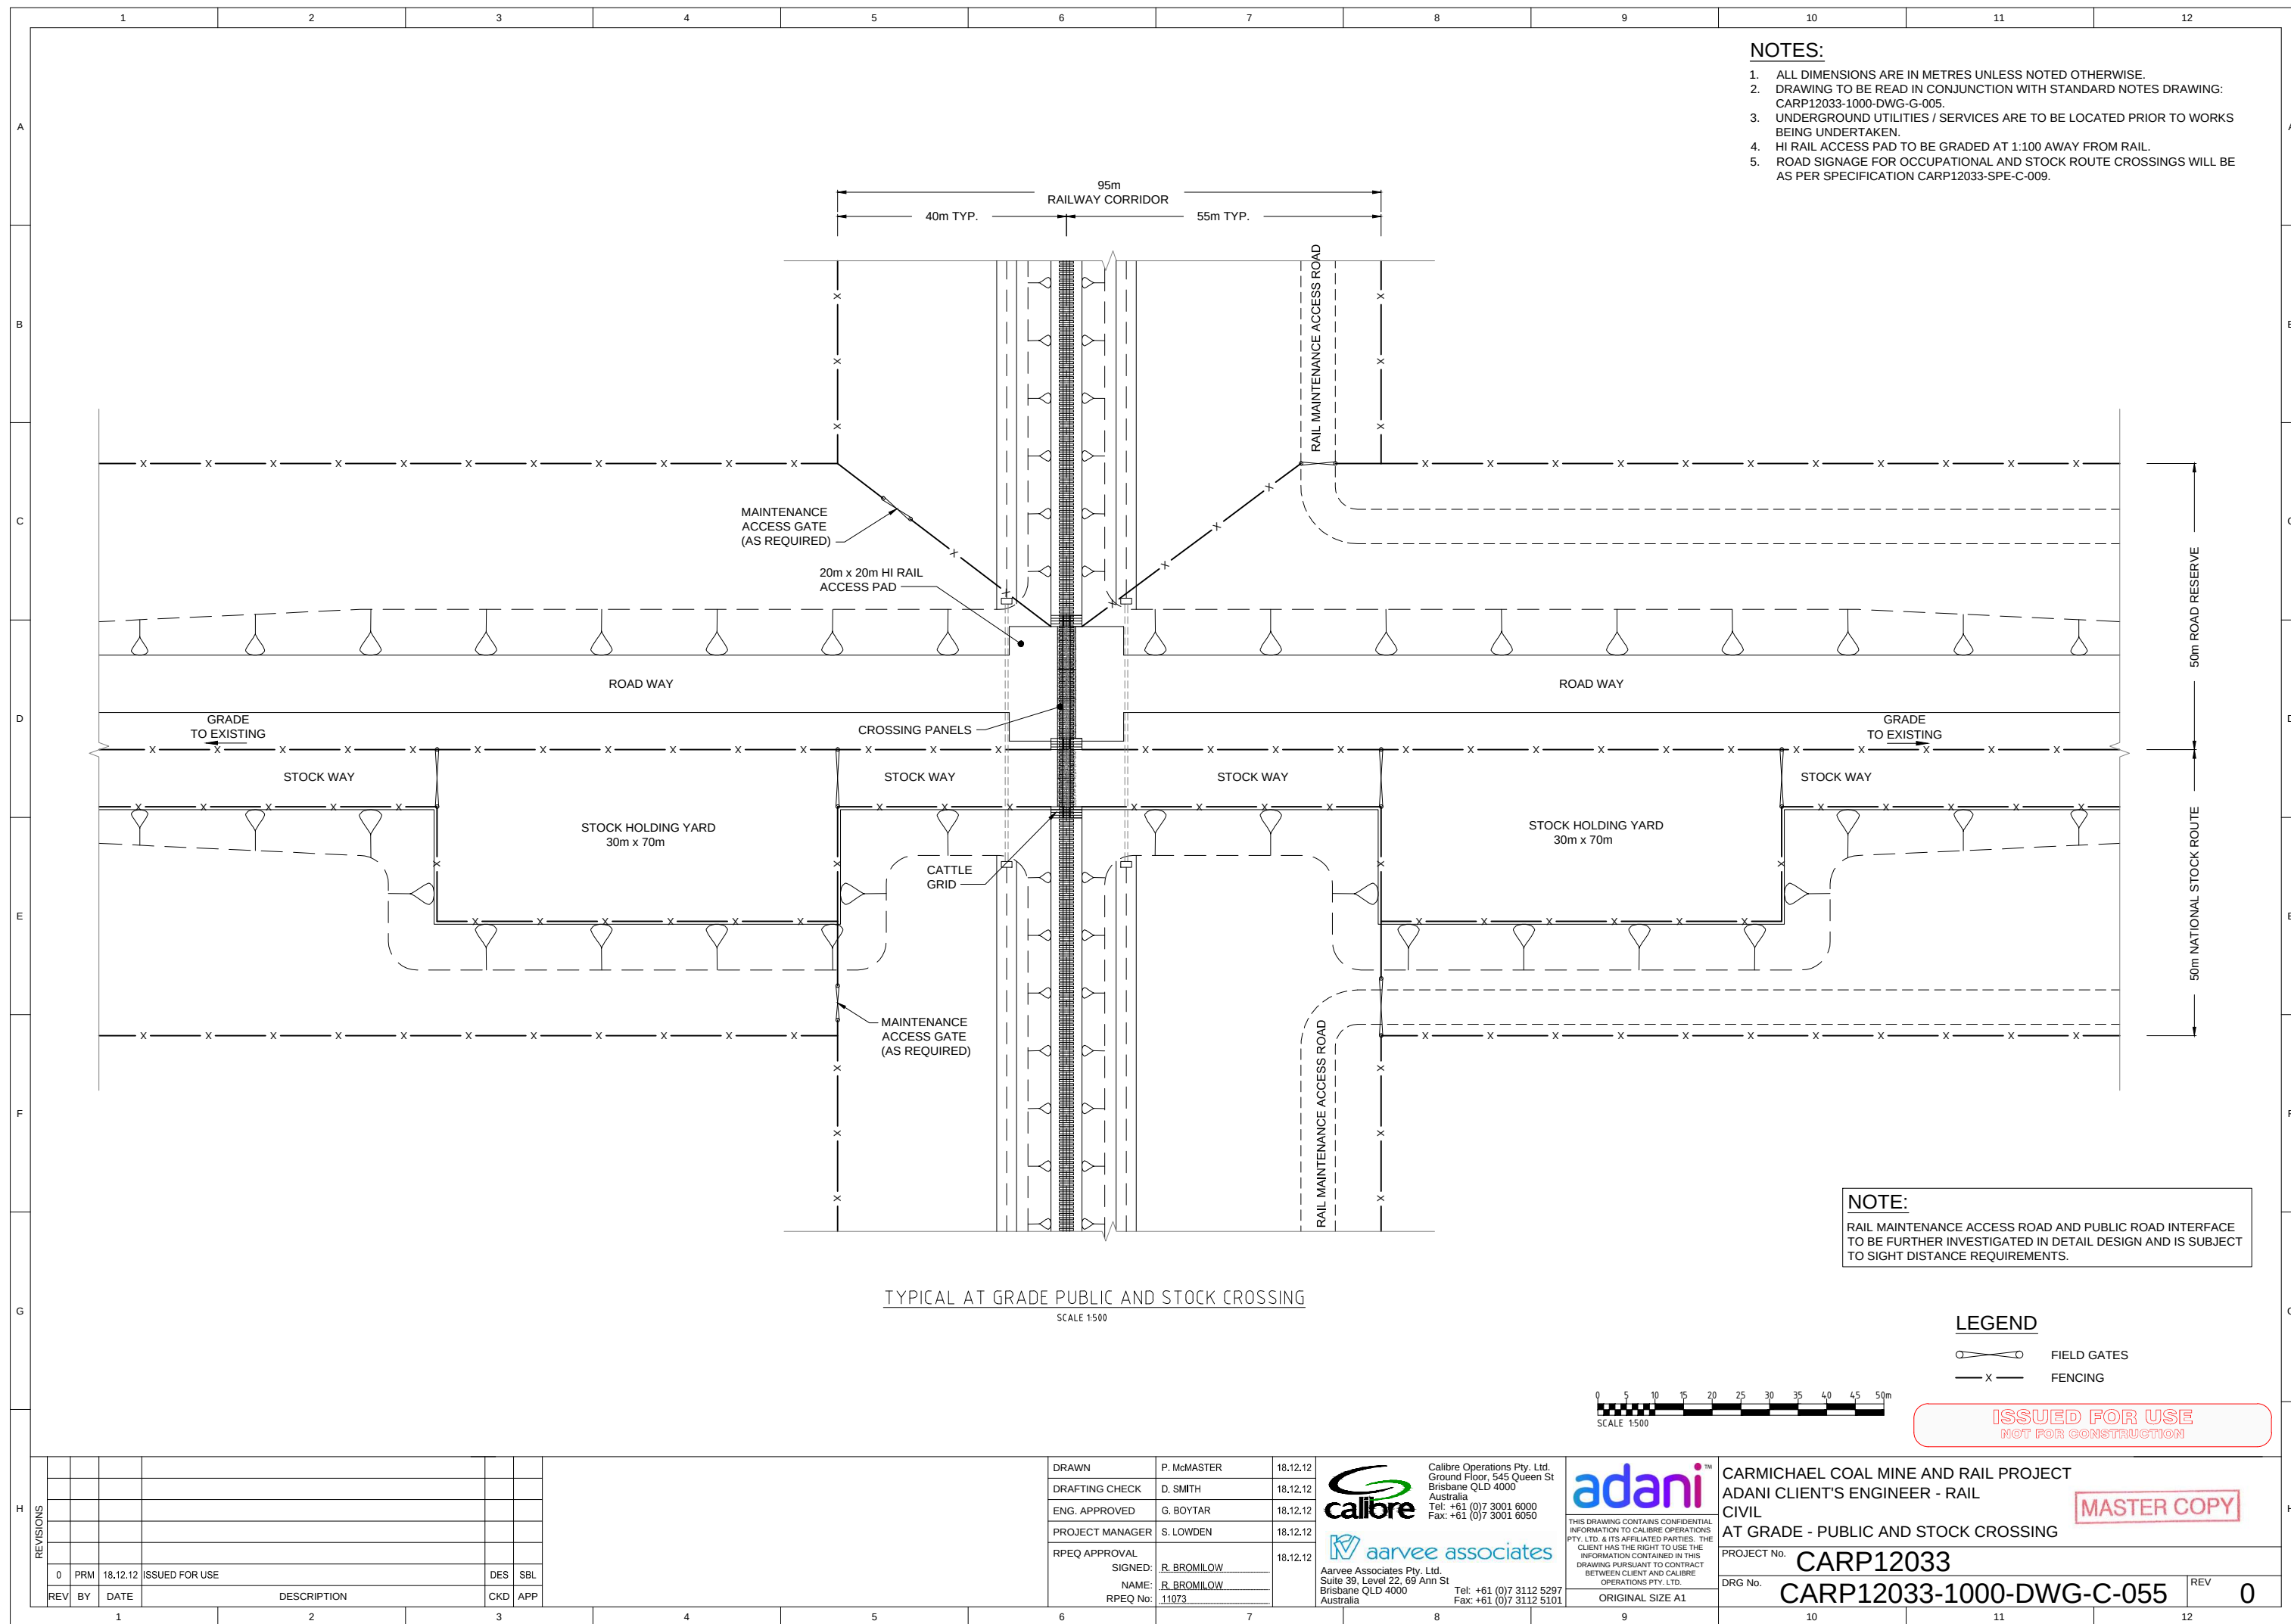


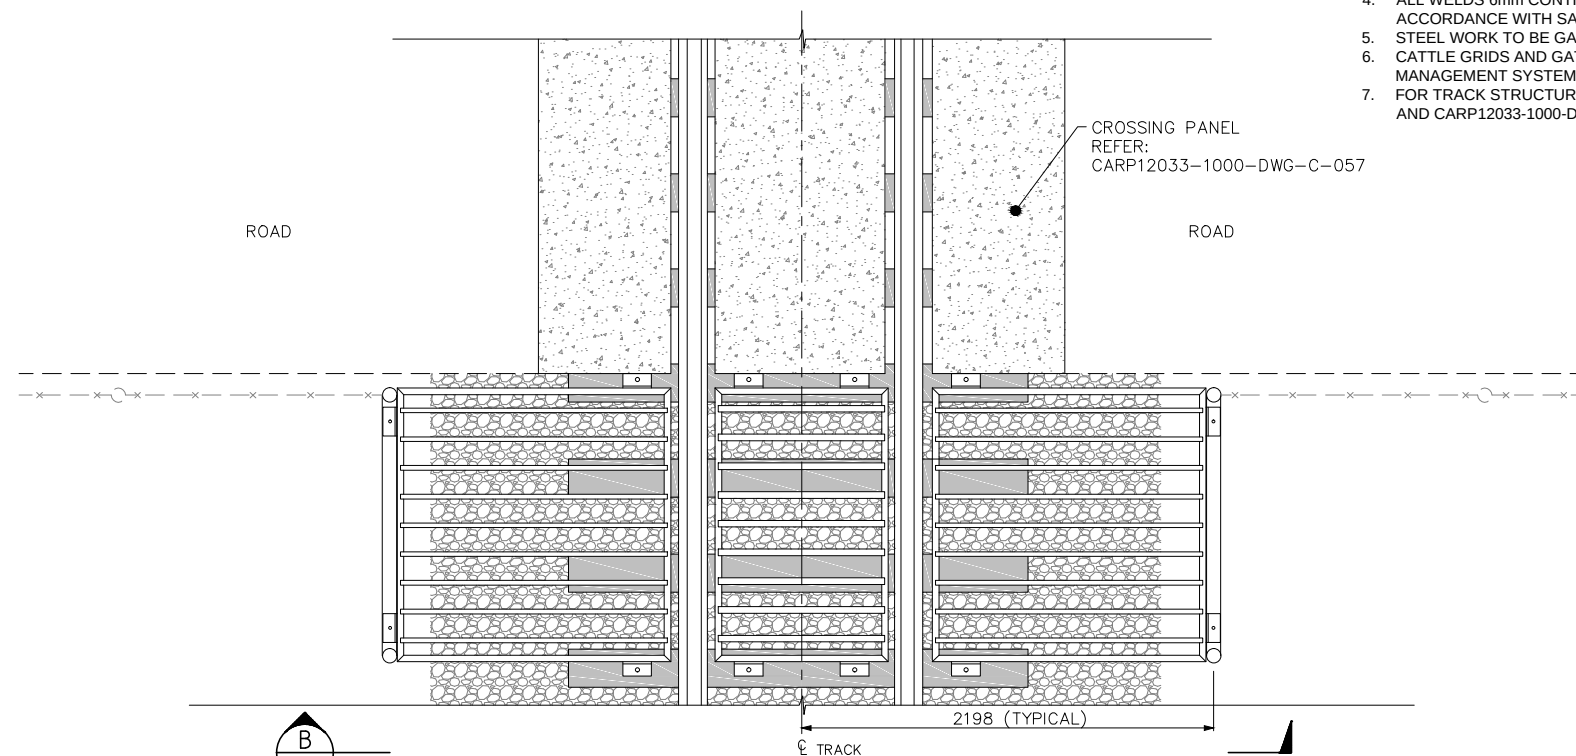


1. ALL DIMENSIONS IN MILLIMETERS UNLESS NOTED OTHERWISE.
2. ALL TUBES TO BE 32mm NOMINAL BORE BLACK PIPE. EXCEPT WHERE NOTED.
3. ALL CROSS BARS AND BRACKETS TO BE CONTINUOUS FILLET WELD TO FRAMES.
4. ALL WELDS 6mm CONTINUOUS FILLET, UNLESS NOTED OTHERWISE AND IN ACCORDANCE WITH SAA. INTERIM CODE 352.
5. STEEL WORK TO BE GALVANISED AFTER FABRICATION.
6. CATTLE GRIDS AND GATES TO BE INSTALLED AS PER THE RAILWAY SAFETY MANAGEMENT SYSTEM.
7. FOR TRACK STRUCTURE REFER TO DRAWING CARP12033-1000-DWG-L-021 AND CARP12033-1000-DWG-L-022.

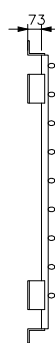


ELEVATION C
SCALE 1:20 -

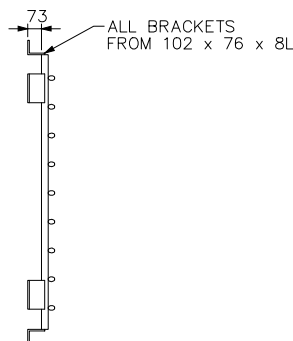

ELEVATION A
SCALE 1:20 -

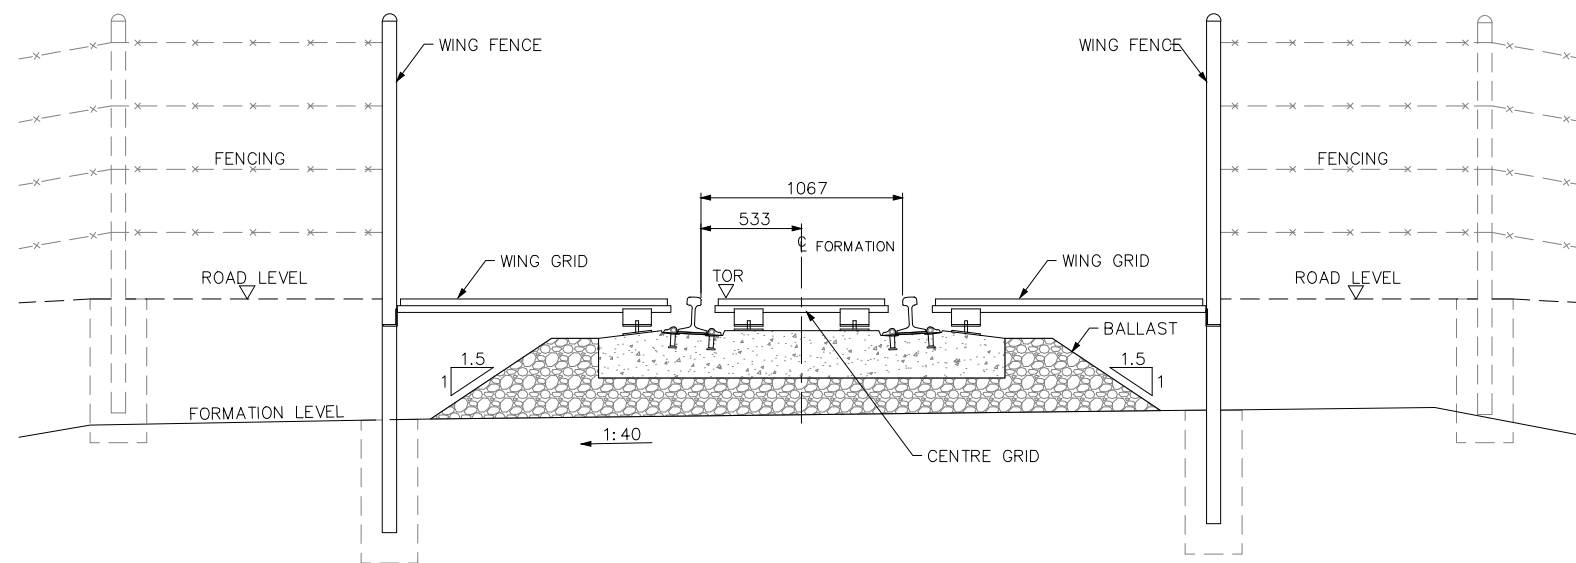

ELEVATION B
SCALE 1:20 -

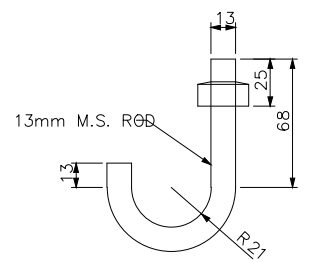

HOOK BOLT
SCALE 1:2
No REQUIRED: 4 OFF PER CROSSING



MASTER COPY

REVISIONS						
	0	PRM	18.12.12	ISSUED FOR USE	DES	SBL
REV	BY	DATE	DESCRIPTION	CKD	APP	


DRAWN	P. McMASTER	18.12.1
DRAFTING CHECK	D. SMITH	18.12.1
ENG. APPROVED	G. BOYTAR	18.12.1
PROJECT MANAGER	S. LOWDEN	18.12.1
RPEQ APPROVAL SIGNED: <u>R. BROMILOW</u> NAME: <u>R. BROMILOW</u> RPEQ No: <u>11073</u>		18.12.1





CARMICHAEL COAL MINE AND RAIL PROJECT
ADANI CLIENT'S ENGINEER - RAIL
CIVIL
TYPICAL CATTLE GRID DETAILS

PROJECT No.	CARP12033
DRG No.	CARP12033-1000-DWG-C-060

REV	0
-----	---

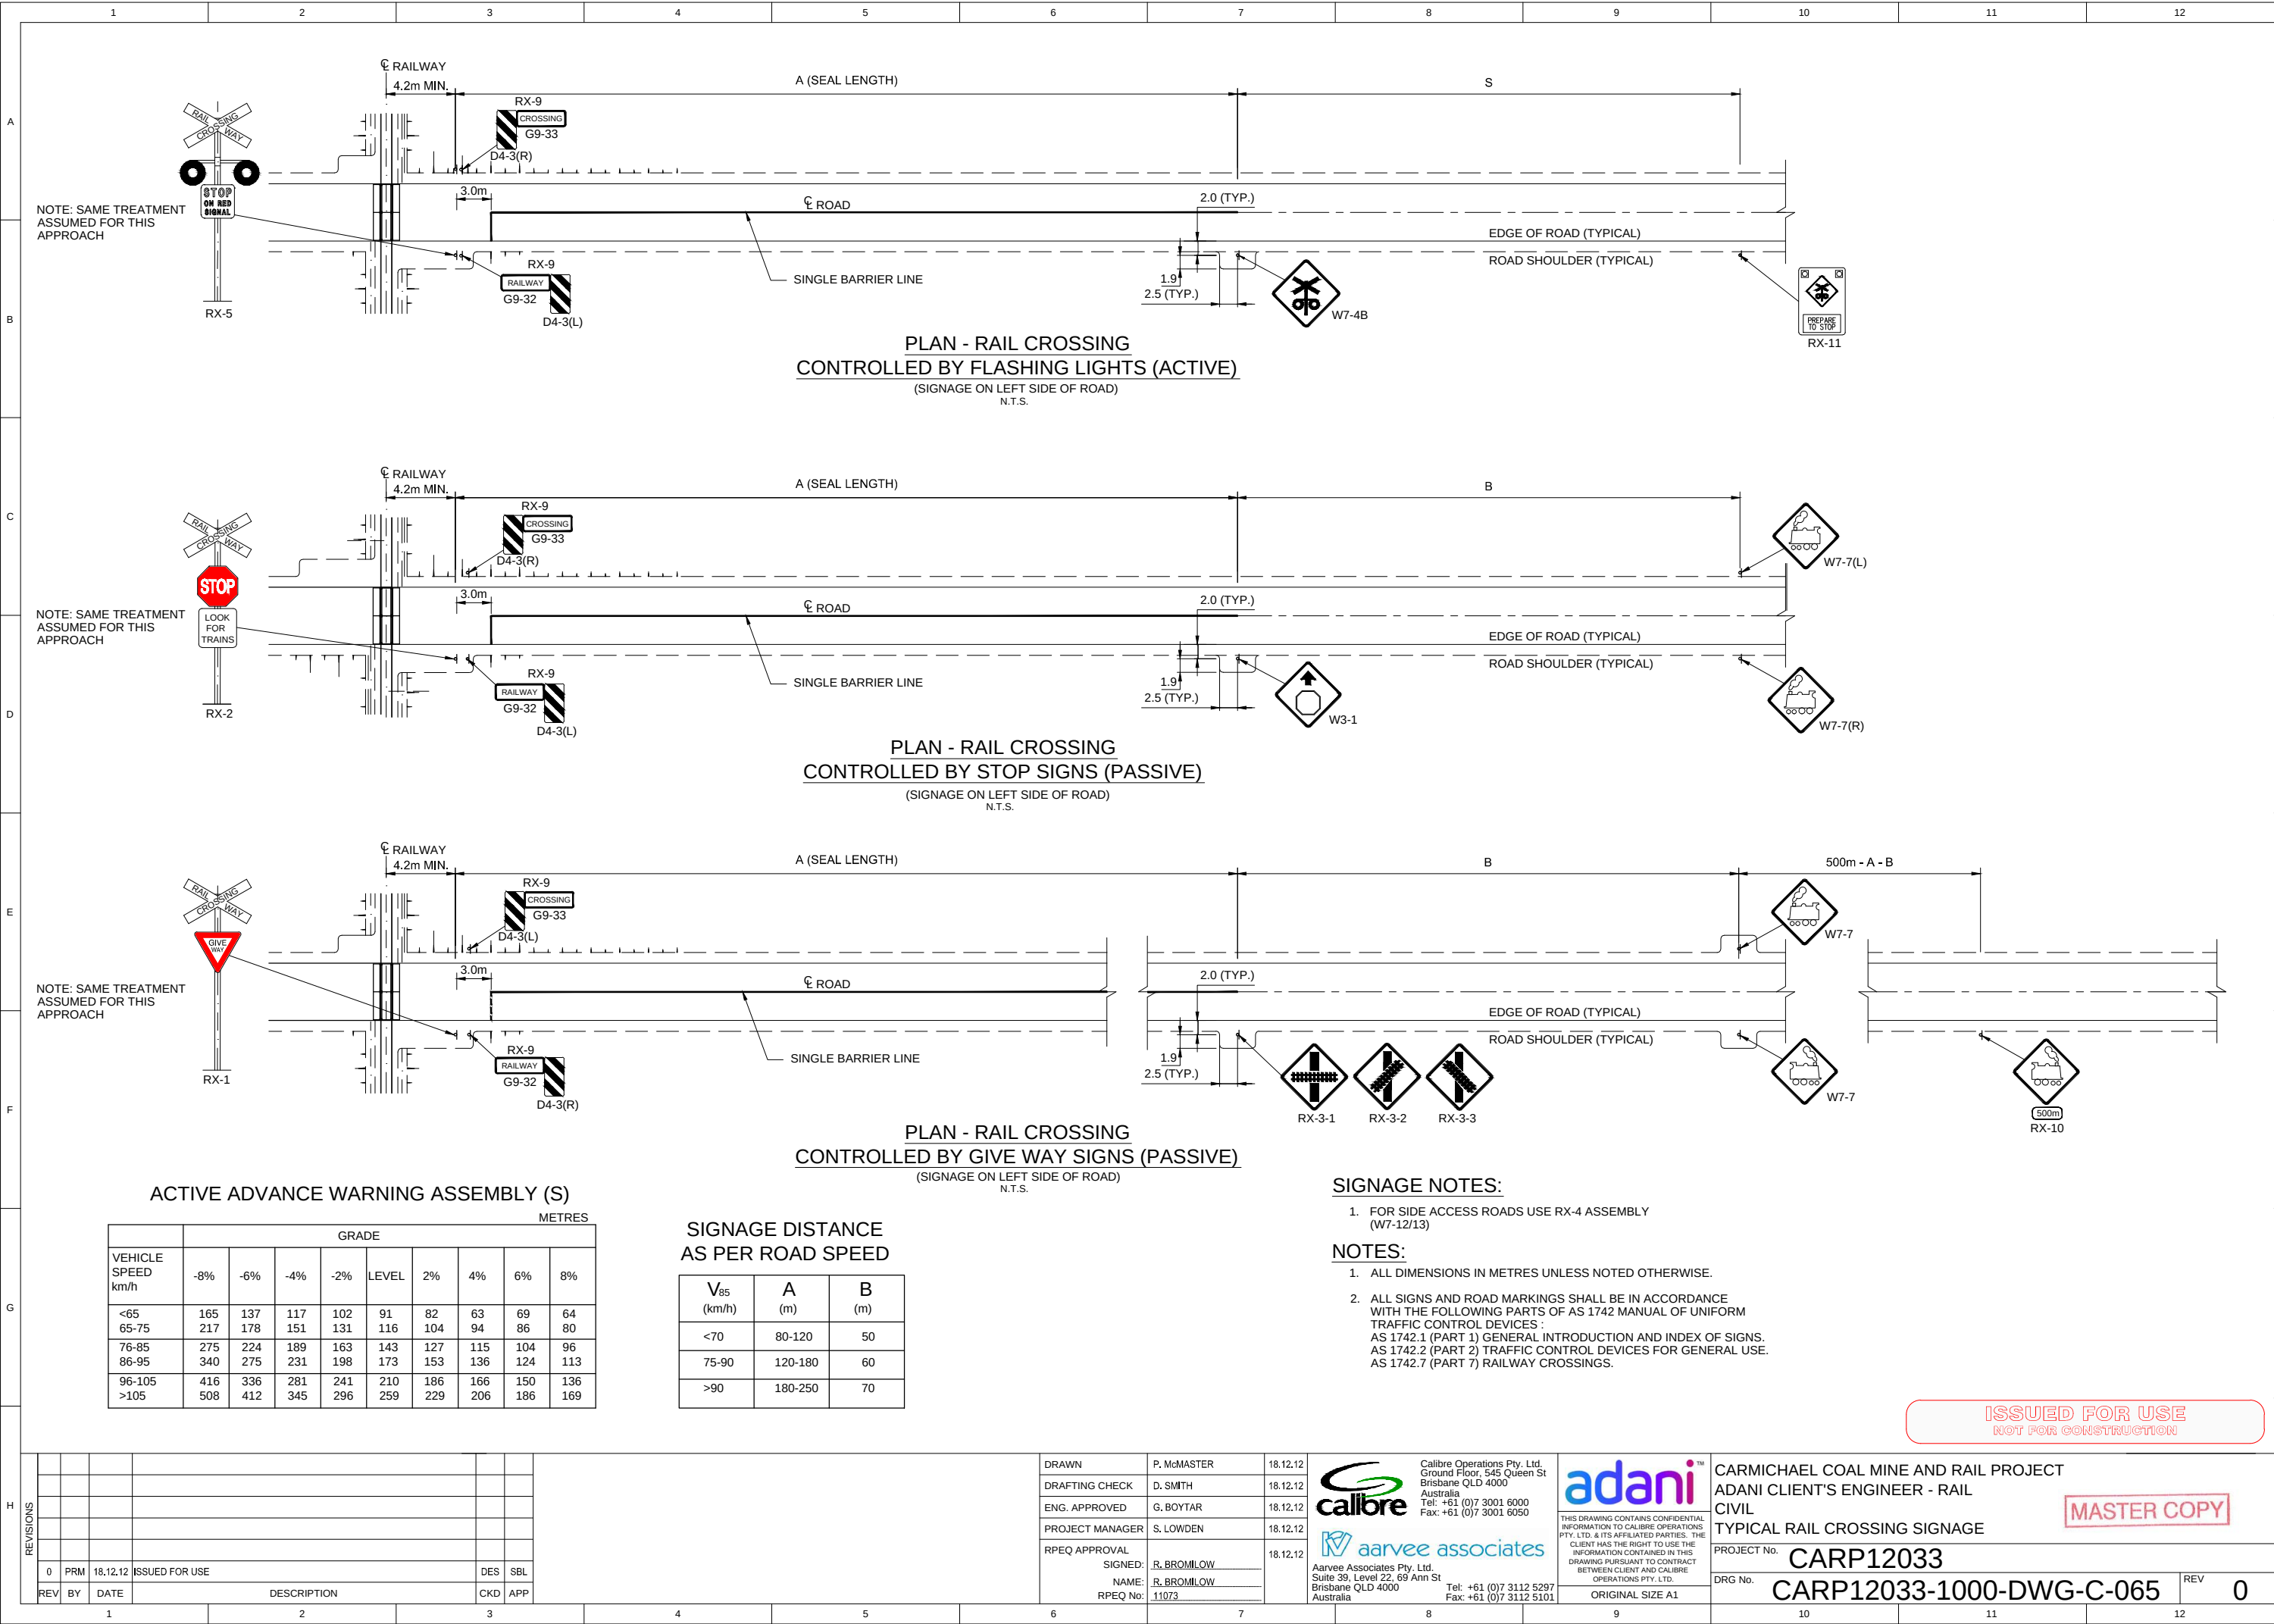

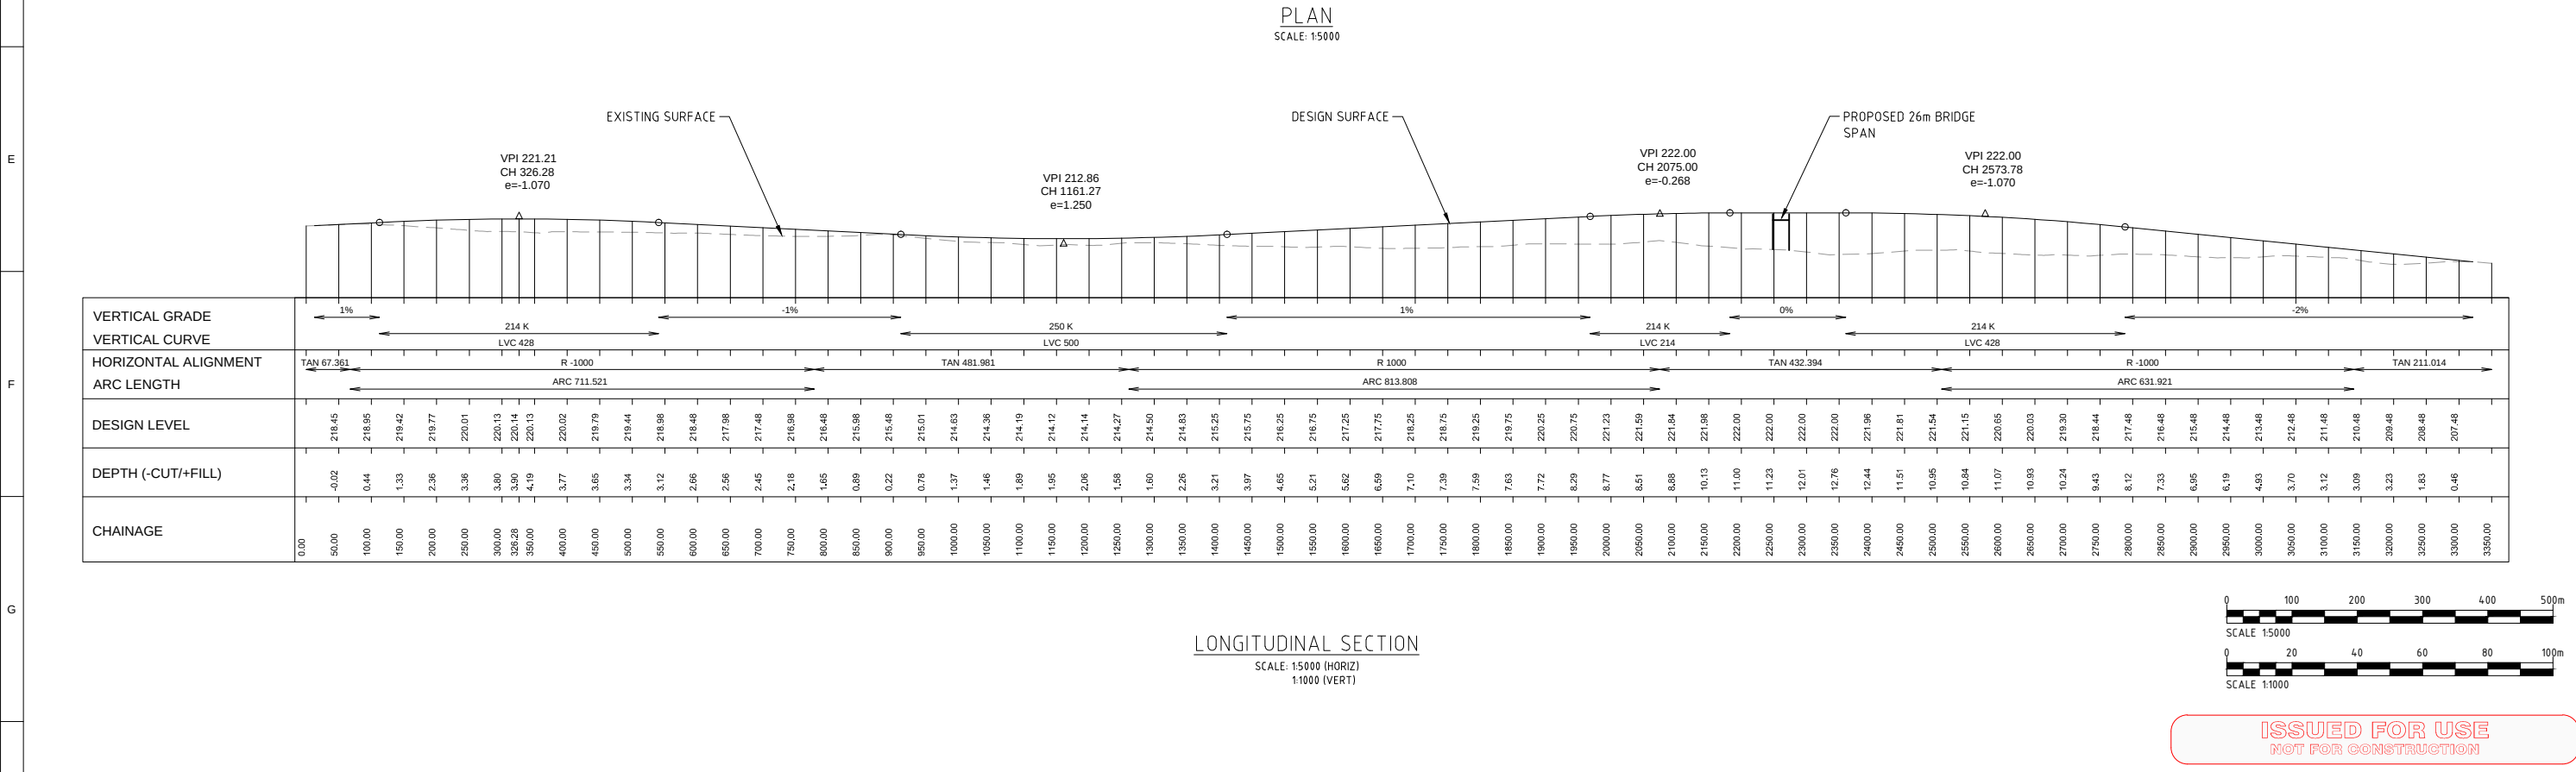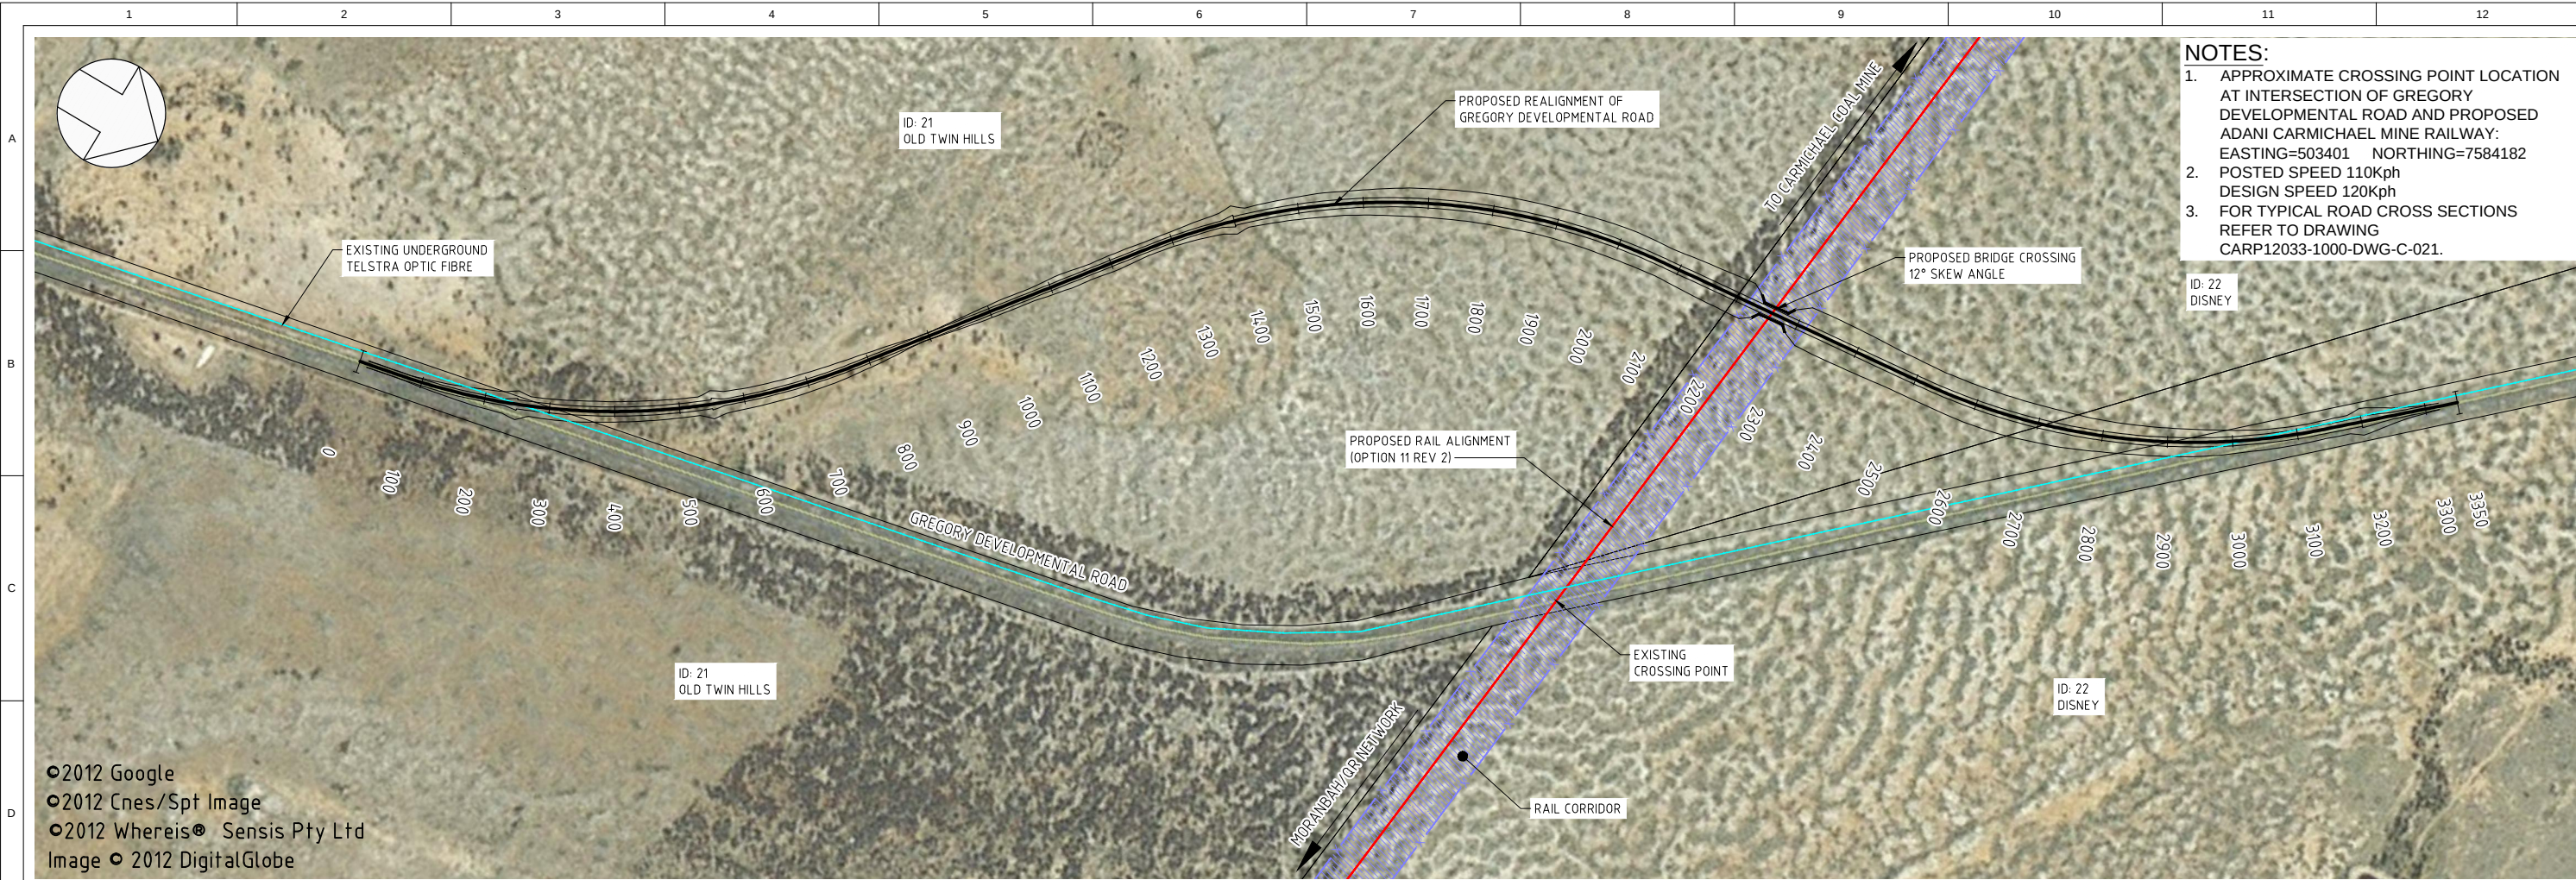

REVISIONS				SHEET LOCATION				DRAWN				P. McMASTER				18.12.12				DRAFTING CHECK				D. SMITH				18.12.12				ENG. APPROVED				G. BOYTAR				18.12.12				PROJECT MANAGER				S. LOWDEN				18.12.12				RPEQ APPROVAL				18.12.12				SIGNED:				R. BROMILOW				NAME:				R. BROMILOW				RPEQ No:				11073				Aarvee Associates Pty. Ltd.				Suite 39, Level 22, 69 Ann St				Brisbane QLD 4000				Tel: +61 (0)7 3112 5297				Fax: +61 (0)7 3112 5101				Calibre Operations Pty. Ltd.				Ground Floor, 545 Queen St				Brisbane QLD 4000				Tel: +61 (0)7 3001 6000				Fax: +61 (0)7 3001 6050				adani				THIS DRAWING CONTAINS CONFIDENTIAL INFORMATION TO CALIBRE OPERATIONS PTY. LTD. & ITS AFFILIATED PARTIES. THE CLIENT HAS THE RIGHT TO USE THE INFORMATION CONTAINED IN THIS DRAWING PURSUANT TO CONTRACT BETWEEN CLIENT AND CALIBRE OPERATIONS PTY. LTD.				ORIGINAL SIZE A1				CARMICHAEL COAL MINE AND RAIL PROJECT				ADANI CLIENT'S ENGINEER - RAIL				CIVIL				PLAN AND PROFILE - GREGORY DEVELOPMENTAL ROAD				PROJECT No.				CARP12033				DRG No.				CARP12033-1000-DWG-C-101				REV				0			
-----------	--	--	--	----------------	--	--	--	-------	--	--	--	-------------	--	--	--	----------	--	--	--	----------------	--	--	--	----------	--	--	--	----------	--	--	--	---------------	--	--	--	-----------	--	--	--	----------	--	--	--	-----------------	--	--	--	-----------	--	--	--	----------	--	--	--	---------------	--	--	--	----------	--	--	--	---------	--	--	--	-------------	--	--	--	-------	--	--	--	-------------	--	--	--	----------	--	--	--	-------	--	--	--	-----------------------------	--	--	--	-------------------------------	--	--	--	-------------------	--	--	--	-------------------------	--	--	--	-------------------------	--	--	--	------------------------------	--	--	--	----------------------------	--	--	--	-------------------	--	--	--	-------------------------	--	--	--	-------------------------	--	--	--	-------	--	--	--	---	--	--	--	------------------	--	--	--	---------------------------------------	--	--	--	--------------------------------	--	--	--	-------	--	--	--	---	--	--	--	-------------	--	--	--	-----------	--	--	--	---------	--	--	--	--------------------------	--	--	--	-----	--	--	--	---	--	--	--


Drainage Drawings

Carmichael Coal Mine & Rail Project Front End Engineering Design Report - RAIL

Adani Mining Pty Ltd

CARP12033-REP-G-100 Rev 0
VOLUME 4 - DRAWINGS



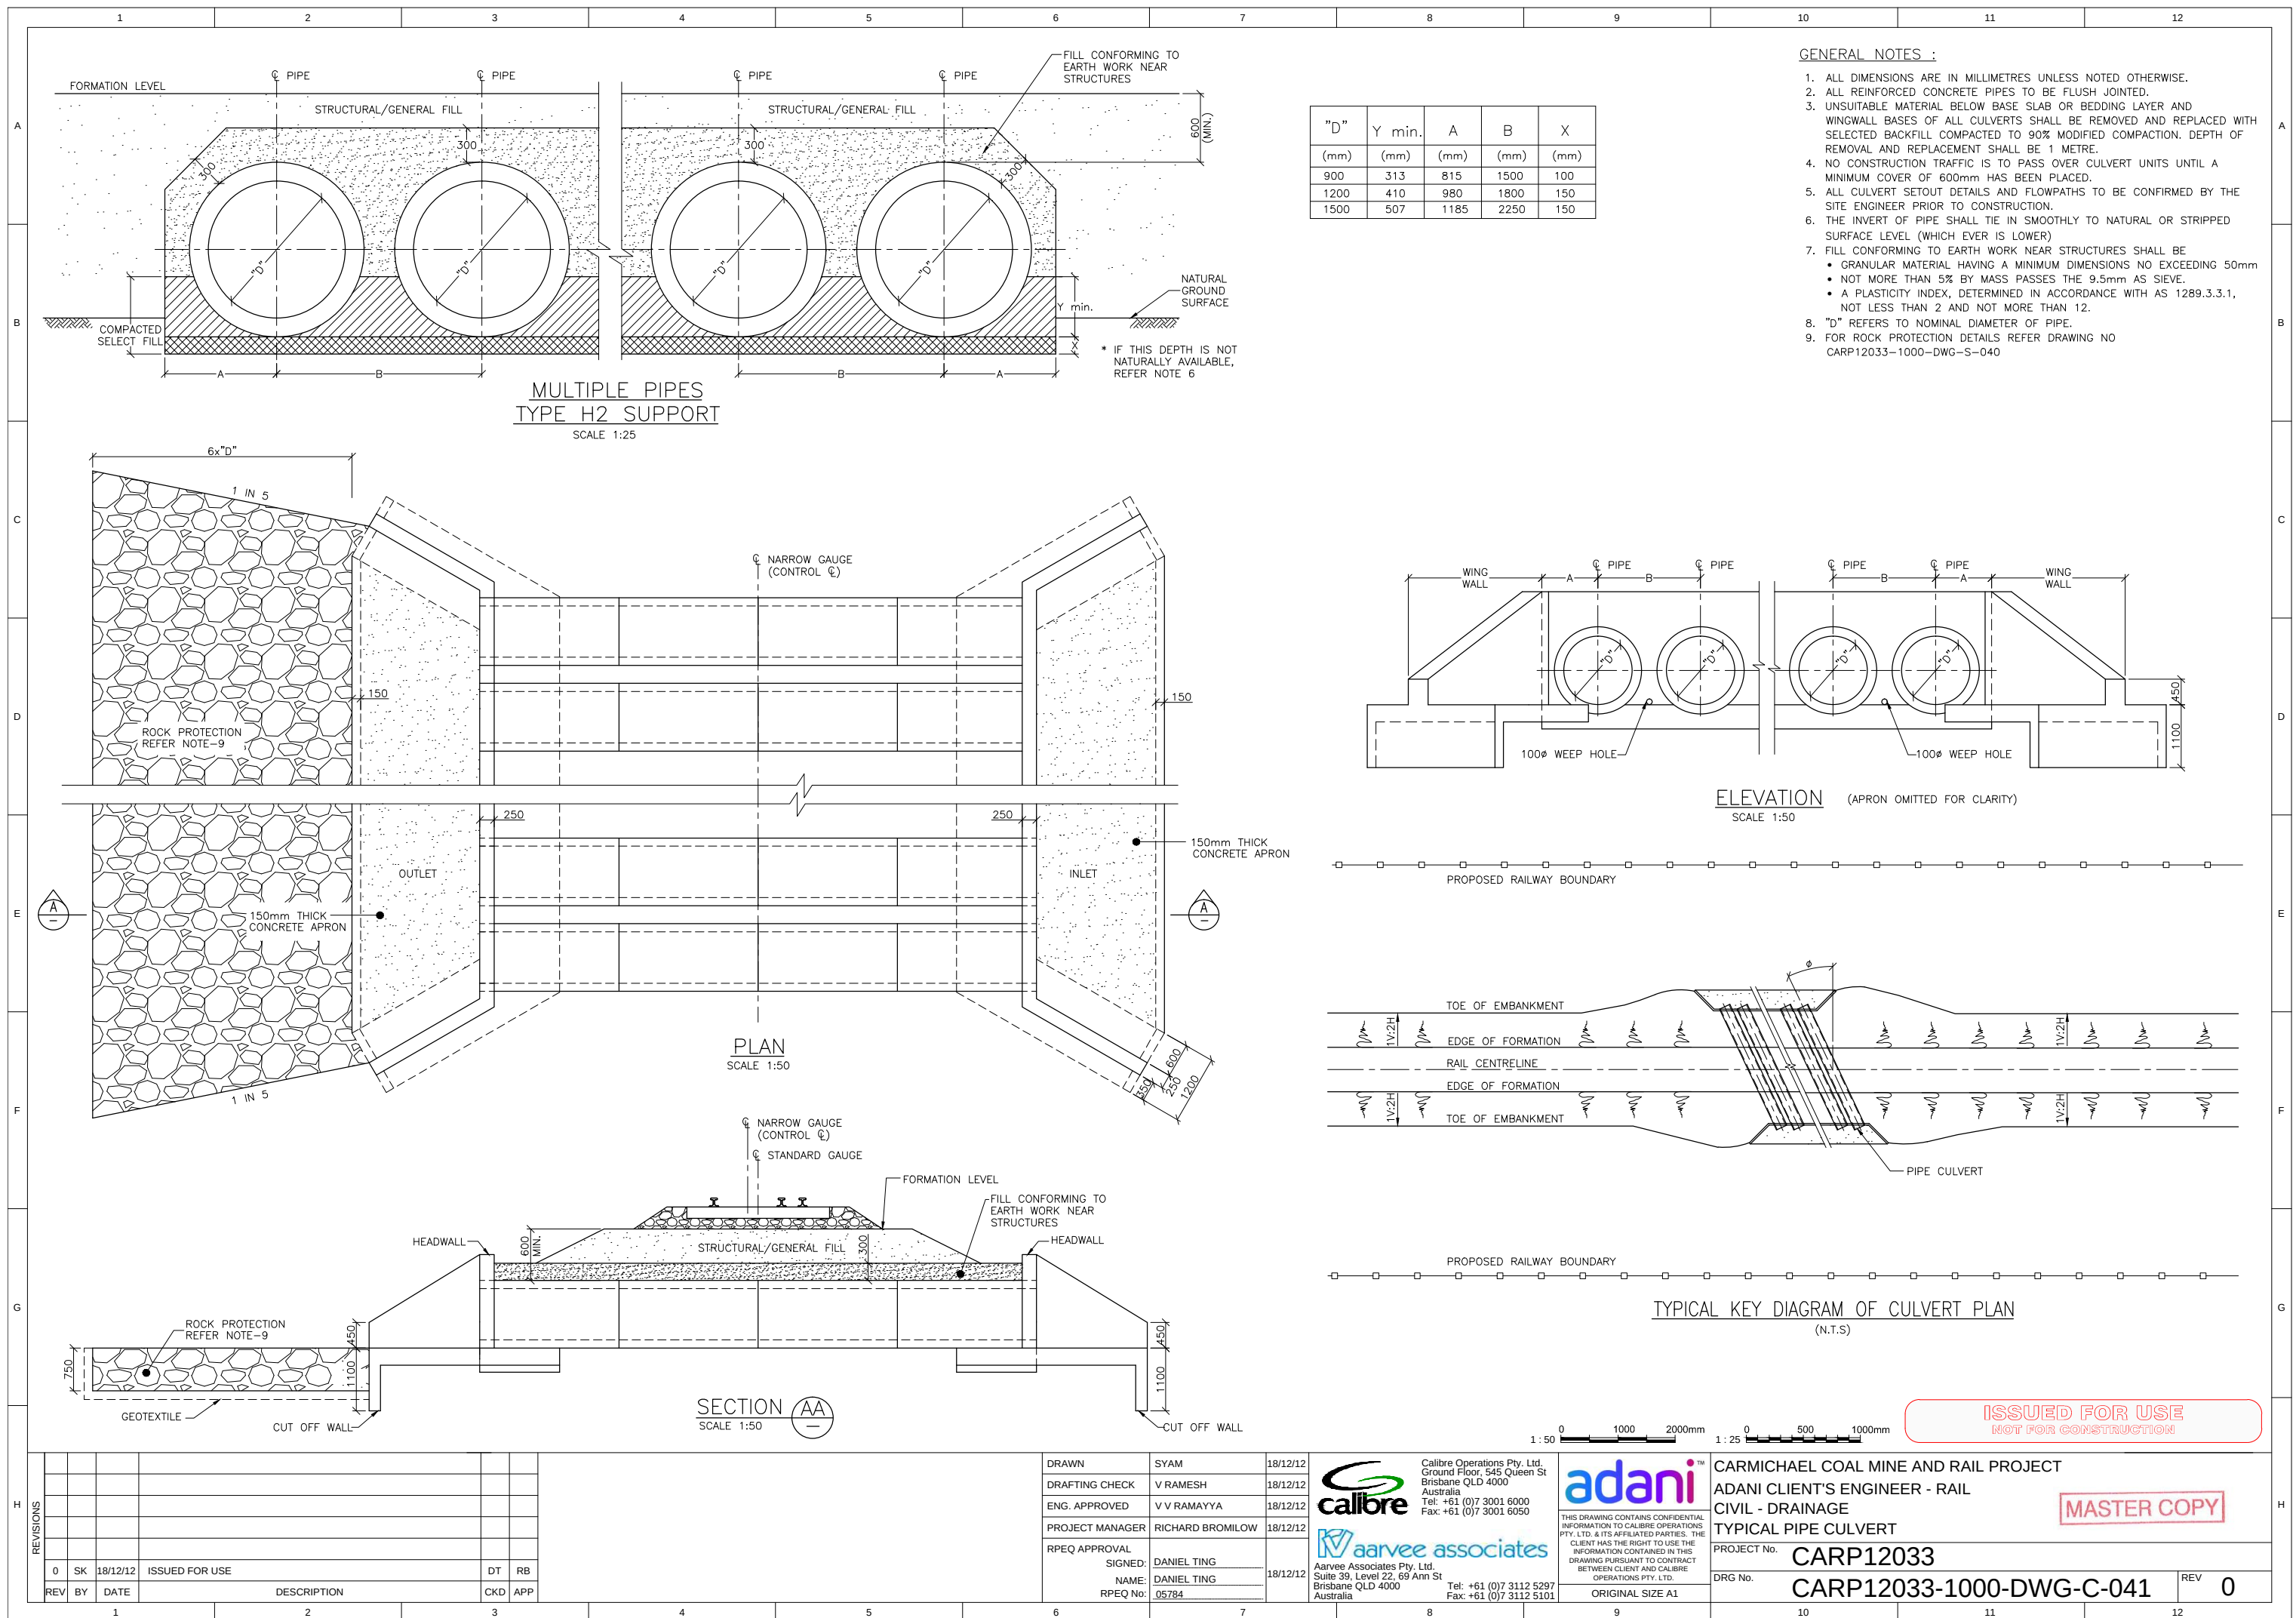


Structural Drawings

Carmichael Coal Mine & Rail Project Front End Engineering Design Report - RAIL

Adani Mining Pty Ltd

CARP12033-REP-G-100 Rev 0
VOLUME 4 - DRAWINGS



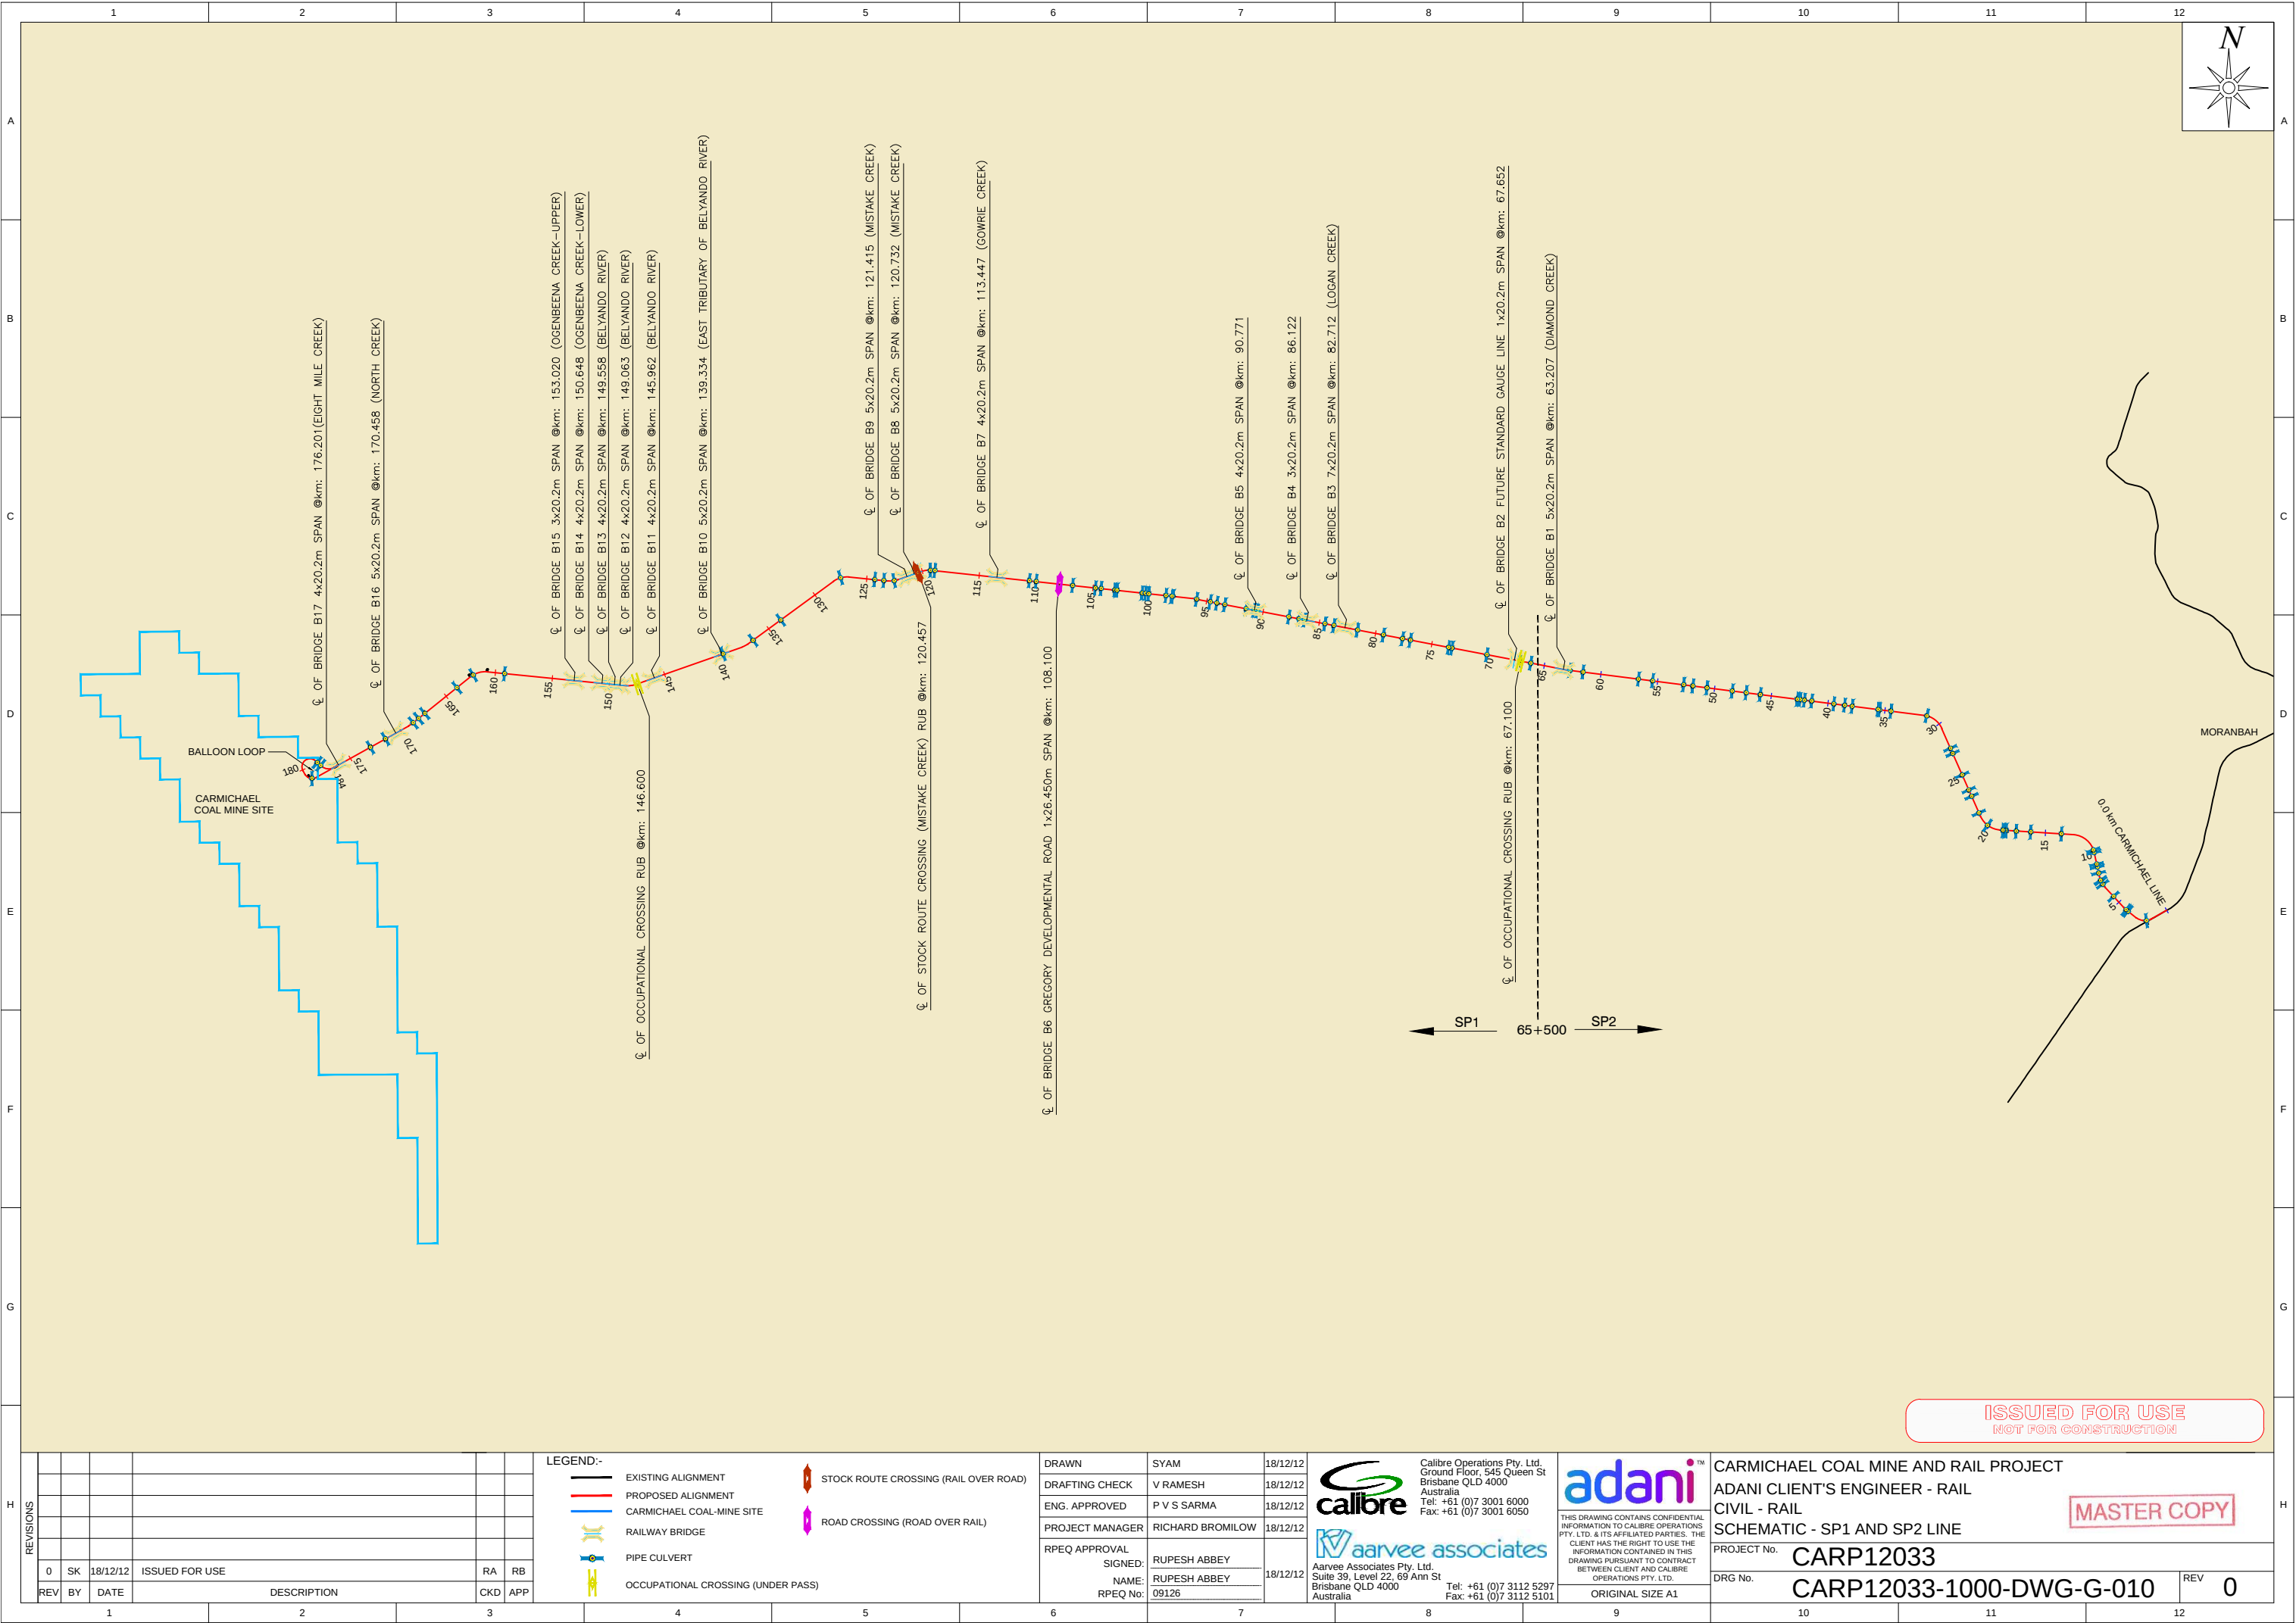

REVISIONS					
REV	BY	DATE	DESCRIPTION	CKD	APP
0	SK	18/12/12	ISSUED FOR USE	RA	RB

LEGEND:-	
	EXISTING ALIGNMENT
	PROPOSED ALIGNMENT
	CARMICHAEL COAL-MINE SITE
	RAILWAY BRIDGE
	PIPE CULVERT
	OCCUPATIONAL CROSSING (UNDER PASS)
	STOCK ROUTE CROSSING (RAIL OVER ROAD)
	ROAD CROSSING (ROAD OVER RAIL)

DRAWN	SYAM	18/12/12
DRAFTING CHECK	V RAMESH	18/12/12
ENG. APPROVED	P V S SARMA	18/12/12
PROJECT MANAGER	RICHARD BROMILOW	18/12/12
RPEQ APPROVAL		
SIGNED:	RUPESH ABBEY	18/12/12
NAME:	RUPESH ABBEY	
RPEQ No:	09126	

Calibre Operations Pty. Ltd.
Ground Floor, 545 Queen St
Brisbane QLD 4000
Australia
Tel: +61 (0)7 3001 6000
Fax: +61 (0)7 3001 6050

Aarvee Associates Pty. Ltd.
Suite 39, Level 22, 69 Ann St
Brisbane QLD 4000
Australia
Tel: +61 (0)7 3112 5297
Fax: +61 (0)7 3112 5101

THIS DRAWING CONTAINS CONFIDENTIAL INFORMATION TO CALIBRE OPERATIONS PTY. LTD. & ITS AFFILIATED PARTIES. THE CLIENT HAS THE RIGHT TO USE THE INFORMATION CONTAINED IN THIS DRAWING PURSUANT TO CONTRACT BETWEEN CLIENT AND CALIBRE OPERATIONS PTY. LTD.

ORIGINAL SIZE A1

CARMICHAEL COAL MINE AND RAIL PROJECT
ADANI CLIENT'S ENGINEER - RAIL
CIVIL - RAIL
SCHEMATIC - SP1 AND SP2 LINE


PROJECT No. **CARP12033**

DRG No. **CARP12033-1000-DWG-G-010**

ISSUED FOR USE
NOT FOR CONSTRUCTION

MASTER COPY

REV **0**

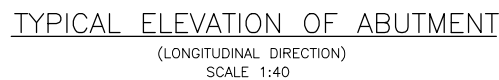

1. ALL DIMENSIONS ARE IN MILLIMETRES UNLESS NOTED OTHERWISE.
2. CONCRETE GRADE SHALL BE AS FOLLOWS
CAST IN SITU – S40
3. CLEAR COVER TO REINFORCEMENT ARE AS FOLLOWS.
PILES – 85mm
HEADSTOCK – 90mm
4. EXPOSURE CLASSIFICATION B2
5. PILES SHALL BE 1500mm DIAMETER BORED PILES. STEEL LINERS TO BE USED AS PER SITE REQUIREMENT (TEMPORARY STEEL LINER CAN BE USED UP TO 3m DEEP, HOWEVER IN SOME LOCATIONS TEMPORARY LINERS CAN BE USED UP TO 11m SUBJECT TO GEOTECH INVESTIGATION).



REVISIONS						
	0	SK	18/12/12	ISSUED FOR USE	RA	RB
REV	BY	DATE	DESCRIPTION	CKD	APP	

DRAWN	SYAM	18/12/12
DRAFTING CHECK	V RAMESH	18/12/12
ENG. APPROVED	P V S SARMA	18/12/12
PROJECT MANAGER	RICHARD BROMILOW	18/12/12
RPEQ APPROVAL SIGNED: _____ NAME: RUPESH ABBEY RPEQ No: 09126	RUPESH ABBEY RUPESH ABBEY 09126	18/12/12

Calibre
Calibre Operations Pty. Ltd.
Ground Floor, 545 Queen St
Brisbane QLD 4000
Australia
Tel: +61 (0)7 3001 6000
Fax: +61 (0)7 3001 6050


adaniTM
THIS DRAWING CONTAINS CONFIDENTIAL
INFORMATION TO CALIBRE OPERATIONS
PTY. LTD. & ITS AFFILIATED PARTIES. THE
CLIENT HAS THE RIGHT TO USE THE
INFORMATION CONTAINED IN THIS
DRAWING PURSUANT TO CONTRACT
BETWEEN CLIENT AND CALIBRE
OPERATIONS PTY. LTD.
ORIGINAL SIZE A1

CARMICHAEL COAL MINE AND RAIL PROJECT
ADANI CLIENT'S ENGINEER - RAIL
STRUCTURAL - BRIDGE
TYPICAL ABUTMENT - 4 PILE GROUP - WITHOUT PILE CAP
PROJECT No. **CARP12033**
DRG No. **CARP12033-1000-DWG-S-023**

MASTER COPY

1:40 0 1000 2000mm

ISSUED FOR USE
NOT FOR CONSTRUCTION

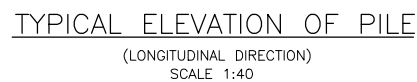

1. ALL DIMENSIONS ARE IN MILLIMETRES UNLESS NOTED OTHERWISE.
2. CONCRETE GRADE SHALL BE AS FOLLOWS
CAST IN SITU - S40
3. CLEAR COVER TO REINFORCEMENT ARE AS FOLLOWS.
PILES - 85mm
HEADSTOCK - 90mm
4. EXPOSURE CLASSIFICATION B2
5. PILES SHALL BE 1500mm DIAMETER BORED PILES. STEEL LINERS TO BE USED AS PER SITE REQUIREMENT (TEMPORARY STEEL LINER CAN BE USED UP TO 3m DEEP, HOWEVER IN SOME LOCATIONS TEMPORARY LINERS CAN BE USED UP TO 11m SUBJECT TO GEOTECH INVESTIGATION).

REVISIONS						
	0	SK	18/12/12	ISSUED FOR USE	RA	RB
REV	BY	DATE	DESCRIPTION	CKD	APP	

DRAWN	SYAM	18/12/12
DRAFTING CHECK	V RAMESH	18/12/12
ENG. APPROVED	P V S SARMA	18/12/12
PROJECT MANAGER	RICHARD BROMILOW	18/12/12
RPEQ APPROVAL		
SIGNED:	RUPESH ABBEY	18/12/12
NAME:	RUPESH ABBEY	
RPEQ No:	09126	

 Calibre Operations Pty. Ltd.
Ground Floor, 545 Queen St
Brisbane QLD 4000
Australia
Tel: +61 (0)7 3001 6000
Fax: +61 (0)7 3001 6050

 Aarvee Associates Pty. Ltd.
Suite 39, Level 22, 69 Ann St
Brisbane QLD 4000
Australia
Tel: +61 (0)7 3112 5290
Fax: +61 (0)7 3112 5100

adani
THIS DRAWING CONTAINS CONFIDENTIAL INFORMATION TO CALIBRE OPERATIONS PTY. LTD. & ITS AFFILIATED PARTIES. THE CLIENT HAS THE RIGHT TO USE THE INFORMATION CONTAINED IN THIS DRAWING PURSUANT TO CONTRACT BETWEEN CLIENT AND CALIBRE OPERATIONS PTY. LTD.
ORIGINAL SIZE A1

CARMICHAEL COAL MINE AND RAIL PROJECT
ADANI CLIENT'S ENGINEER - RAIL
STRUCTURAL - BRIDGE
TYPICAL ABUTMENT - 2 PILE GROUP - WITHOUT PILE CAP
PROJECT No. **CARP12033**
DRG No. **CARP12033-1000-DWG-S-024**

MASTER COPY

1:40 0 1000 2000mm

ISSUED FOR USE
NOT FOR CONSTRUCTION



E



E



E

HH

H

H

H

1. ALL DIMENSIONS ARE IN MILLIMETRES UNLESS NOTED OTHERWISE.
2. CONCRETE GRADE SHALL BE AS FOLLOWS
CAST IN SITU - S40
3. CLEAR COVER TO REINFORCEMENT ARE AS FOLLOWS.
PILES - 85mm
HEADSTOCK - 90mm
4. EXPOSURE CLASSIFICATION B2
5. PILES SHALL BE 1500mm DIAMETER BORED PILES. STEEL LINERS TO BE USED AS PER SITE REQUIREMENT (TEMPORARY STEEL LINER CAN BE USED UP TO 3m DEEP, HOWEVER IN SOME LOCATIONS TEMPORARY LINERS CAN BE USED UP TO 11m SUBJECT TO GEOTECH INVESTIGATION).
6. CAST IN FERRULES TO BE PROVIDED FOR FUTURE FIXING OF OVERHEAD ELECTRIFICATION MASTS.

MASTER COPY



300 150 3300 150 900

PVC DRAINAGE PIPE 50mm DIA AT EVERY ONE METRE

PRECAST BALLAST RETAINER

BALLAST

WALKWAY

PVC DRAINAGE PIPE 50mm DIA AT EVERY ONE METRE

DRAWN	SYAM	18/12/1
DRAFTING CHECK	A KARTHIK	18/12/1
ENG. APPROVED	P V S SARMA	18/12/1
PROJECT MANAGER	RICHARD BROMILOW	18/12/1
RPEQ APPROVAL		
SIGNED:	ROB STEELE	18/12/1
NAME:	ROB STEELE	
RPEQ No:	02217	


 **aarvee associates**
Aarvee Associates Pty. Ltd.
Suite 39, Level 22, 69 Ann St
Brisbane QLD 4000
Australia
Tel: +61 (0)7 3112 529
Fax: +61 (0)7 3112 510

CARMICHAEL COAL MINE AND RAIL PROJECT
ADANI CLIENT'S ENGINEER - RAIL
STRUCTURAL- BRIDGE
TYPICAL DETAILS OF DRAIN PIPE & EXPANSION JOINT

PROJECT No.	CARP12033	
DRG No.	CARP12033-1000-DWG-S-030	REV 0

ISSUED FOR USE
NOT FOR CONSTRUCTION

MASTER COPY

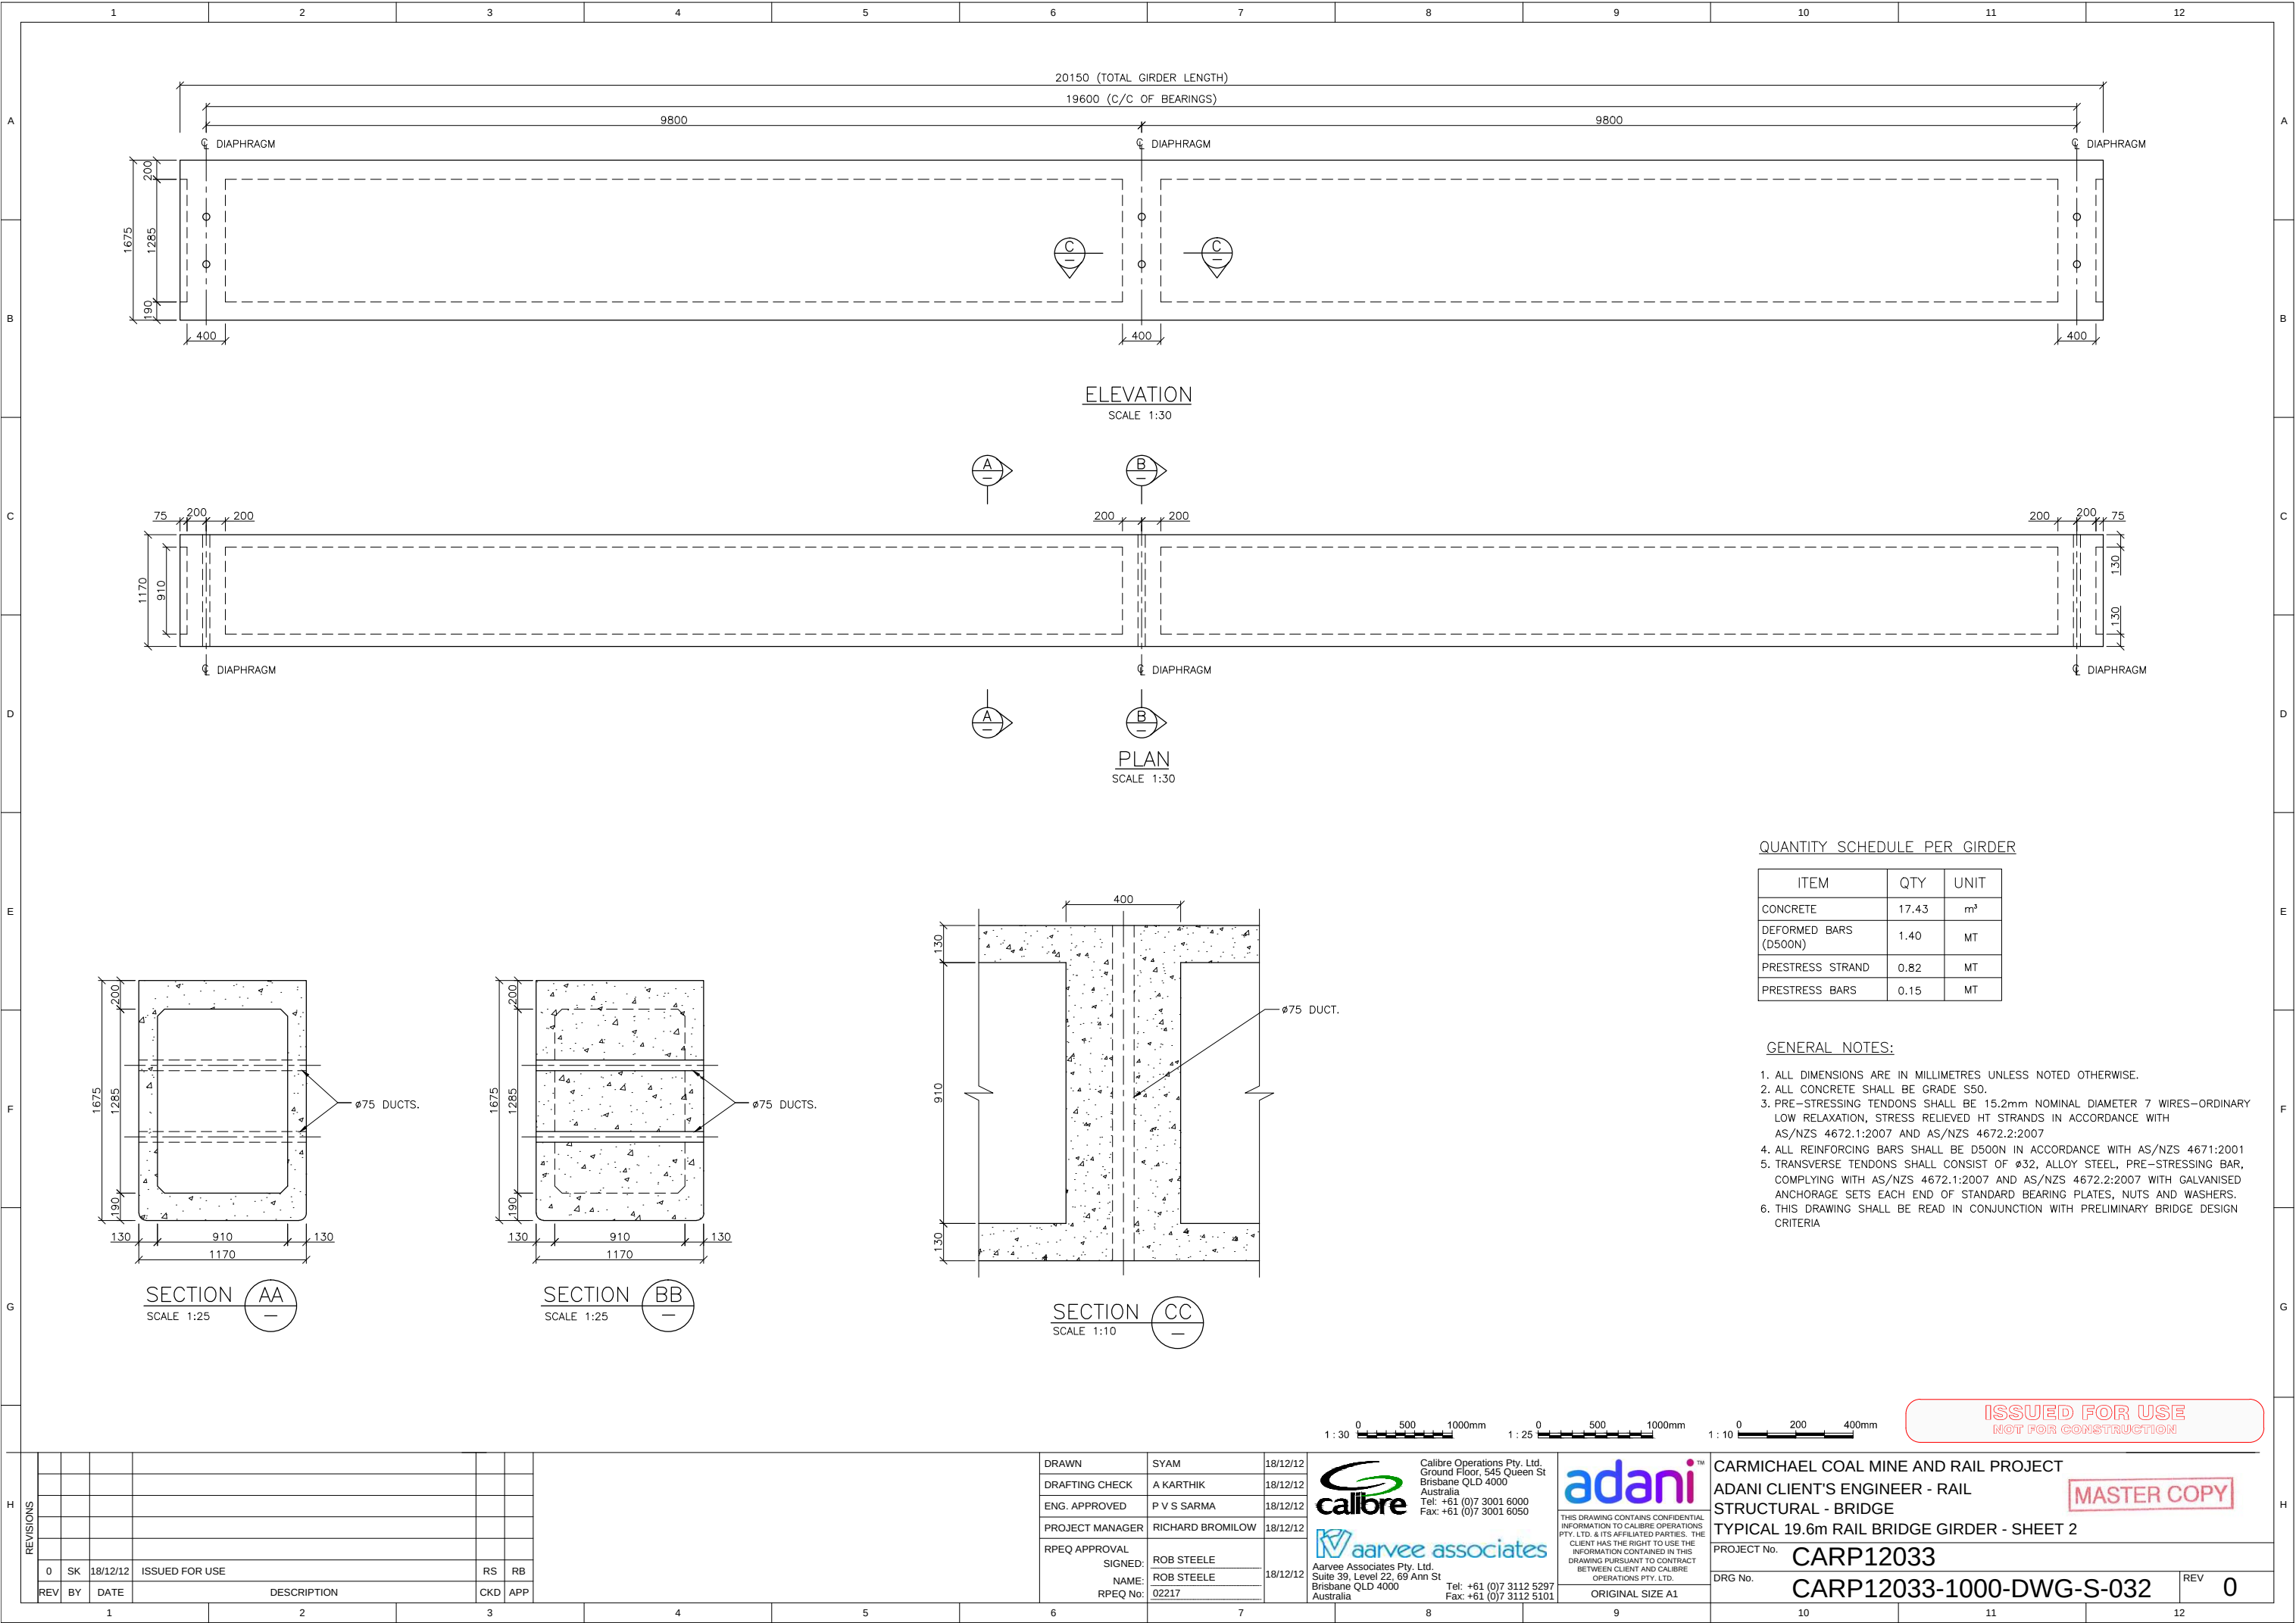

QUANTITY SCHEDULE PER GIRDER

ITEM	QTY	UNIT
CONCRETE	17.43	m³
DEFORMED BARS (D500N)	1.40	MT
PRESTRESS STRAND	0.82	MT
PRESTRESS BARS	0.15	MT

GENERAL NOTES:

1. ALL DIMENSIONS ARE IN MILLIMETRES UNLESS NOTED OTHERWISE.
2. ALL CONCRETE SHALL BE GRADE S50.
3. PRE-STRESSING TENDONS SHALL BE 15.2mm NOMINAL DIAMETER 7 WIRES—ORDINARY LOW RELAXATION, STRESS RELIEVED HT STRANDS IN ACCORDANCE WITH AS/NZS 4672.1:2007 AND AS/NZS 4672.2:2007
4. ALL REINFORCING BARS SHALL BE D500N IN ACCORDANCE WITH AS/NZS 4671:2001
5. TRANSVERSE TENDONS SHALL CONSIST OF Ø32, ALLOY STEEL, PRE-STRESSING BAR, COMPLYING WITH AS/NZS 4672.1:2007 AND AS/NZS 4672.2:2007 WITH GALVANISED ANCHORAGE SETS EACH END OF STANDARD BEARING PLATES, NUTS AND WASHERS.
6. THIS DRAWING SHALL BE READ IN CONJUNCTION WITH PRELIMINARY BRIDGE DESIGN CRITERIA

ISSUED FOR USE
NOT FOR CONSTRUCTION

DRAWN	SYAM	18/12/12
DRAFTING CHECK	A KARTHIK	18/12/12
ENG. APPROVED	P V S SARMA	18/12/12
PROJECT MANAGER	RICHARD BROMILOW	18/12/12
RPEQ APPROVAL		
SIGNED:	ROB STEELE	18/12/12
NAME:	ROB STEELE	
RPEQ No:	02217	


Calibre Operations Pty. Ltd.
Ground Floor, 545 Queen St
Brisbane QLD 4000
Australia
Tel: +61 (0)7 3001 6000
Fax: +61 (0)7 3001 6050


Aarvee Associates Pty. Ltd.
Suite 39, Level 22, 69 Ann St
Brisbane QLD 4000
Australia
Tel: +61 (0)7 3112 5297
Fax: +61 (0)7 3112 5101

adani
THIS DRAWING CONTAINS CONFIDENTIAL
INFORMATION TO CALIBRE OPERATIONS
PTY. LTD. & ITS AFFILIATED PARTIES. THE
CLIENT HAS THE RIGHT TO USE THE
INFORMATION CONTAINED IN THIS
DRAWING PURSUANT TO CONTRACT
BETWEEN CLIENT AND CALIBRE
OPERATIONS PTY. LTD.


CARMICHAEL COAL MINE AND RAIL PROJECT
ADANI CLIENT'S ENGINEER - RAIL
STRUCTURAL - BRIDGE
TYPICAL 19.6m RAIL BRIDGE GIRDER - SHEET 2

PROJECT NO.	CARP12033	REV	0
DRG No.	CARP12033-1000-DWG-S-032		

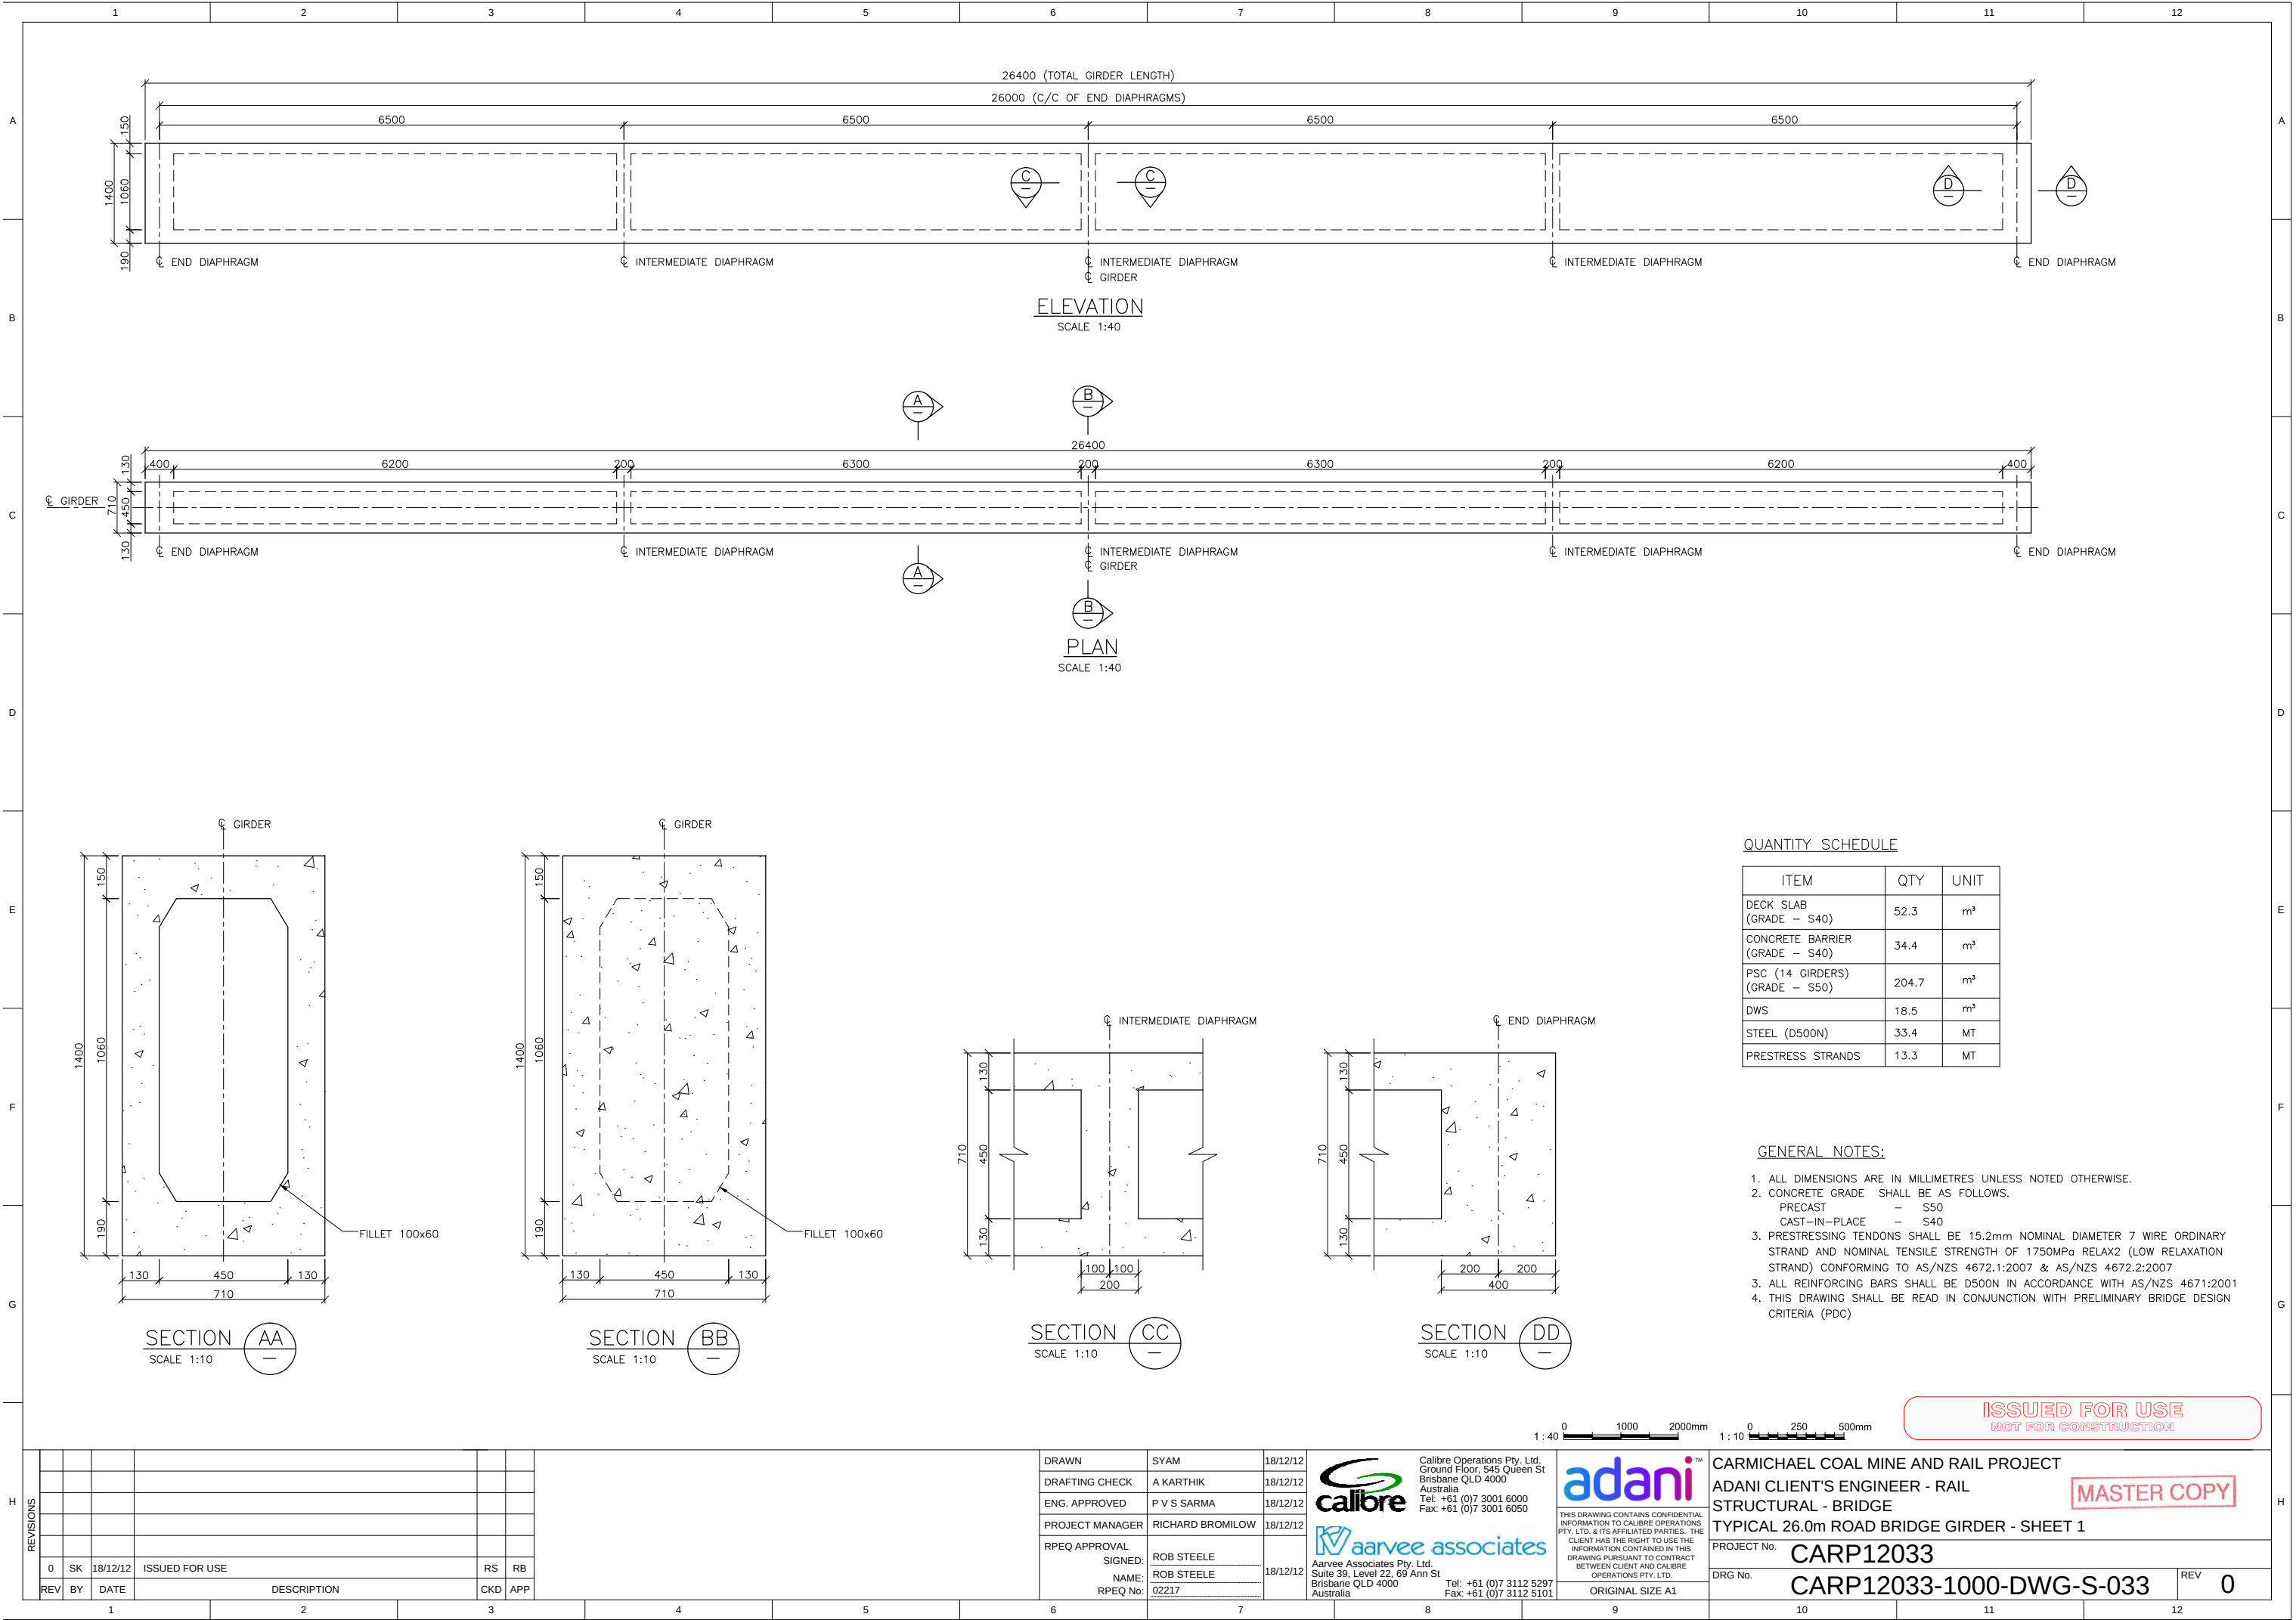


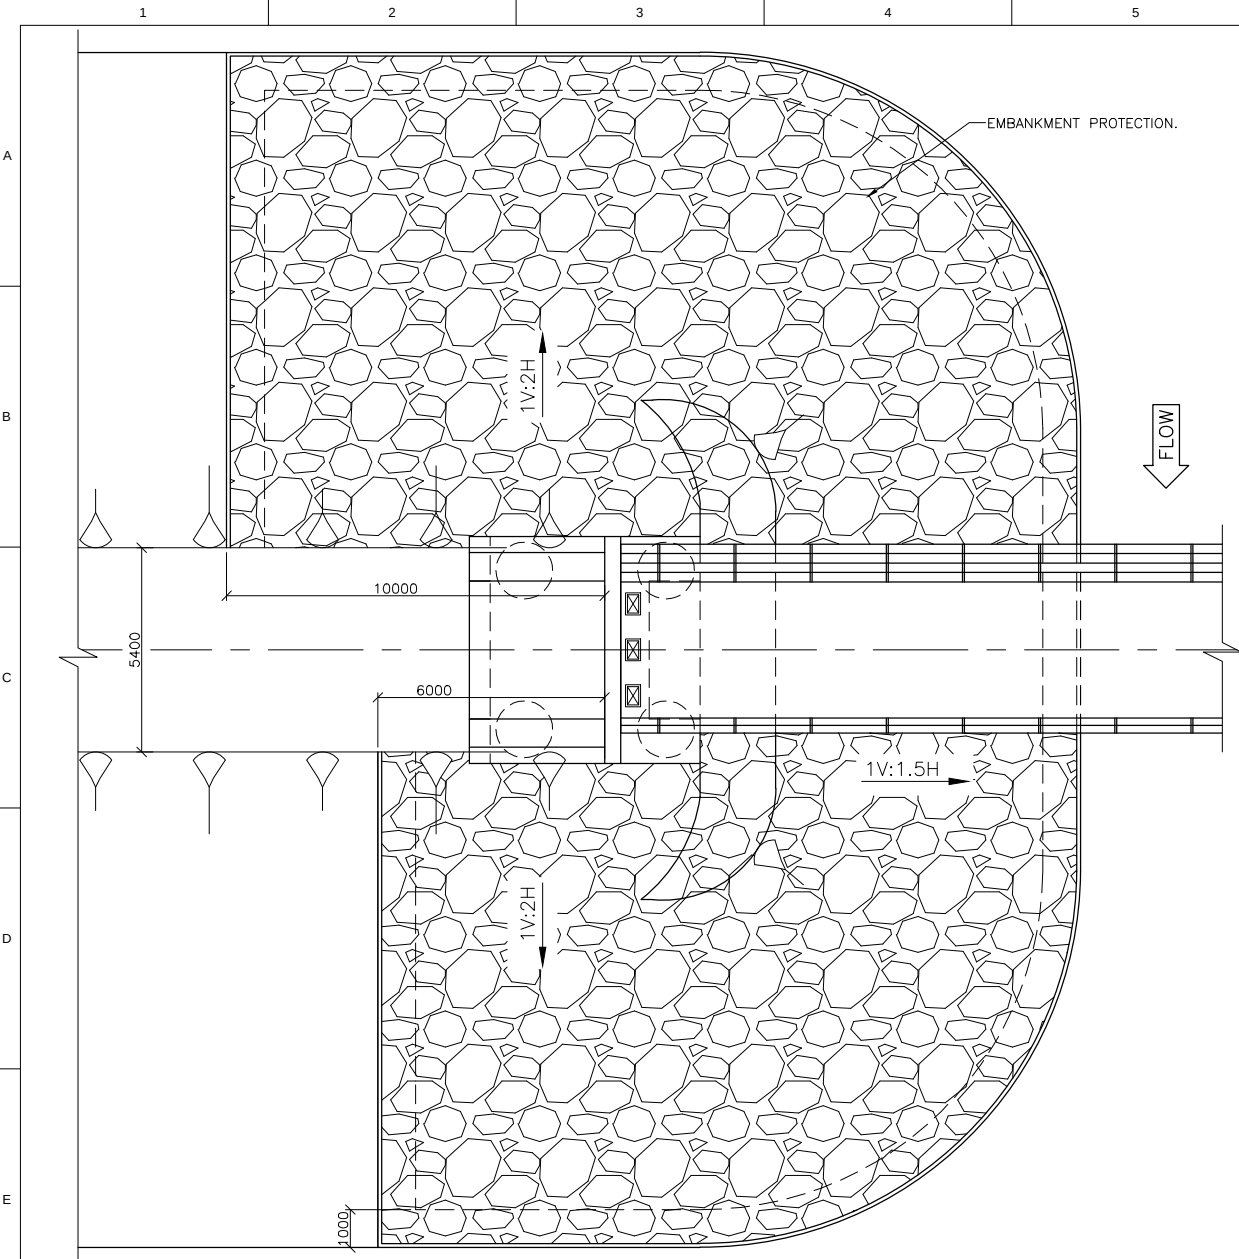


TYPICAL PLAN OF ROCK PROTECTION AT ABUTMENT LOCATION
SCALE 1:100

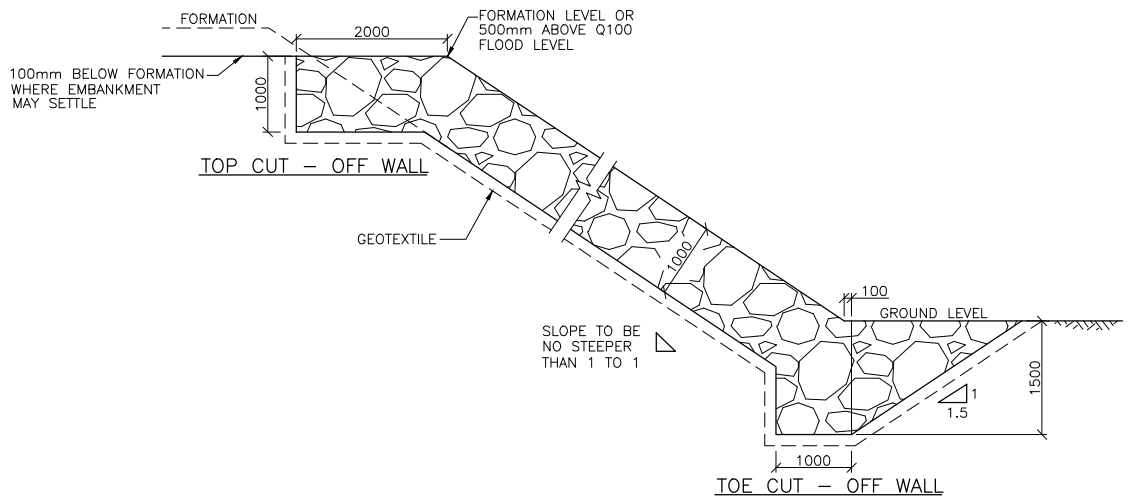


DUMP ROCK DETAILS
SCALE 1:50

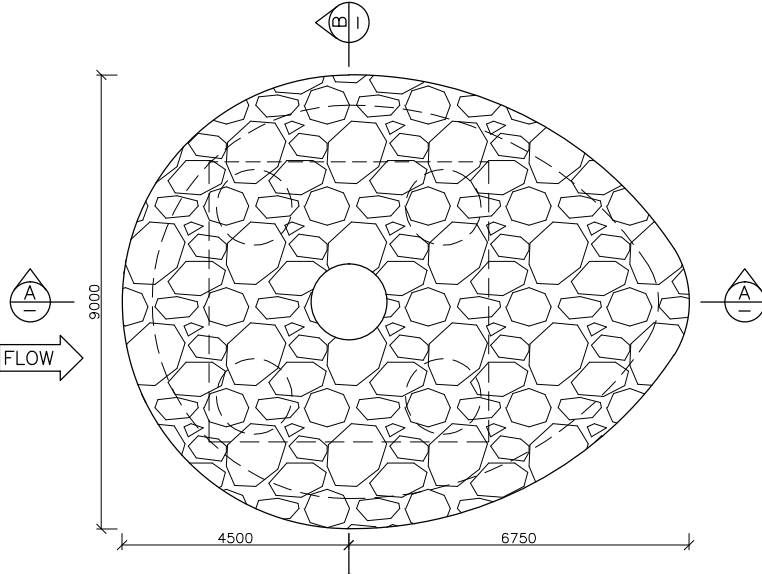


TYPICAL PLAN OF ROCK PROTECTION AT PIER LOCATION
SCALE 1 : 75

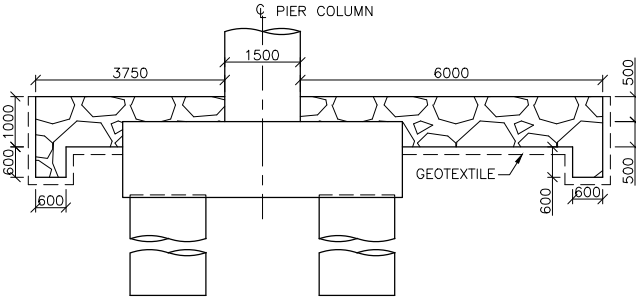


SECTION AA
SCALE 1:75

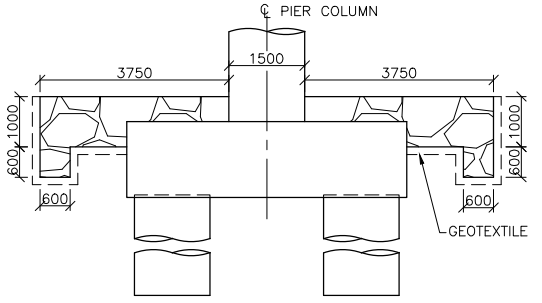

SECTION BB
SCALE 1:75

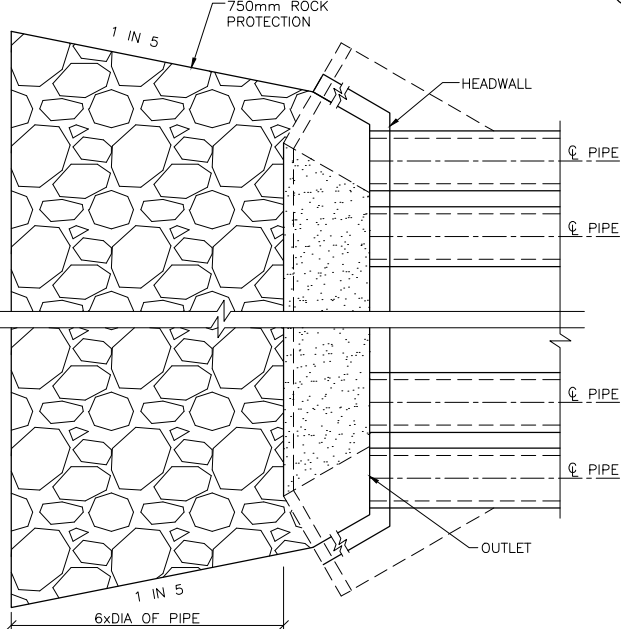

TYPICAL PLAN OF DUMP ROCK DETAILS
DOWN STREAM OF PIPE CULVERT
SCALE 1:75

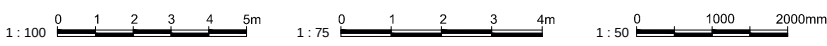

ISSUED FOR USE
NOT FOR CONSTRUCTION

REVISIONS							
REV	BY	DATE	DESCRIPTION	CKD	APP		
0	SK	18/12/12	ISSUED FOR USE	DT	RB		

DRAWN	SYAM	18/12/12
DRAFTING CHECK	JISHNU	18/12/12
ENG. APPROVED	P V S SARMA	18/12/12
PROJECT MANAGER	RICHARD BROMILOW	18/12/12
RPEQ APPROVAL		
SIGNED:	DANIEL TING	18/12/12
NAME:	DANIEL TING	
RPEQ No:	05784	


Calibre Operations Pty. Ltd.
Ground Floor, 545 Queen St
Brisbane QLD 4000
Australia
Tel: +61 (0)7 3001 6000
Fax: +61 (0)7 3001 6050

adani
THIS DRAWING CONTAINS CONFIDENTIAL
INFORMATION TO CALIBRE OPERATIONS
PTY. LTD. & ITS AFFILIATED PARTIES. THE
CLIENT HAS THE RIGHT TO USE THE
INFORMATION CONTAINED IN THIS
DRAWING PURSUANT TO CONTRACT
BETWEEN CLIENT AND CALIBRE
OPERATIONS PTY. LTD.

Aarvee Associates Pty. Ltd.
Suite 39, Level 22, 69 Ann St
Brisbane QLD 4000
Australia
Tel: +61 (0)7 3112 5297
Fax: +61 (0)7 3112 5101

ORIGINAL SIZE A1


CARMICHAEL COAL MINE AND RAIL PROJECT ADANI CLIENT'S ENGINEER - RAIL STRUCTURAL-BRIDGE TYPICAL SCOUR PROTECTION DETAILS			
PROJECT No.	CARP12033		
DRG No.	CARP12033-1000-DWG-S-040		
REV	0		

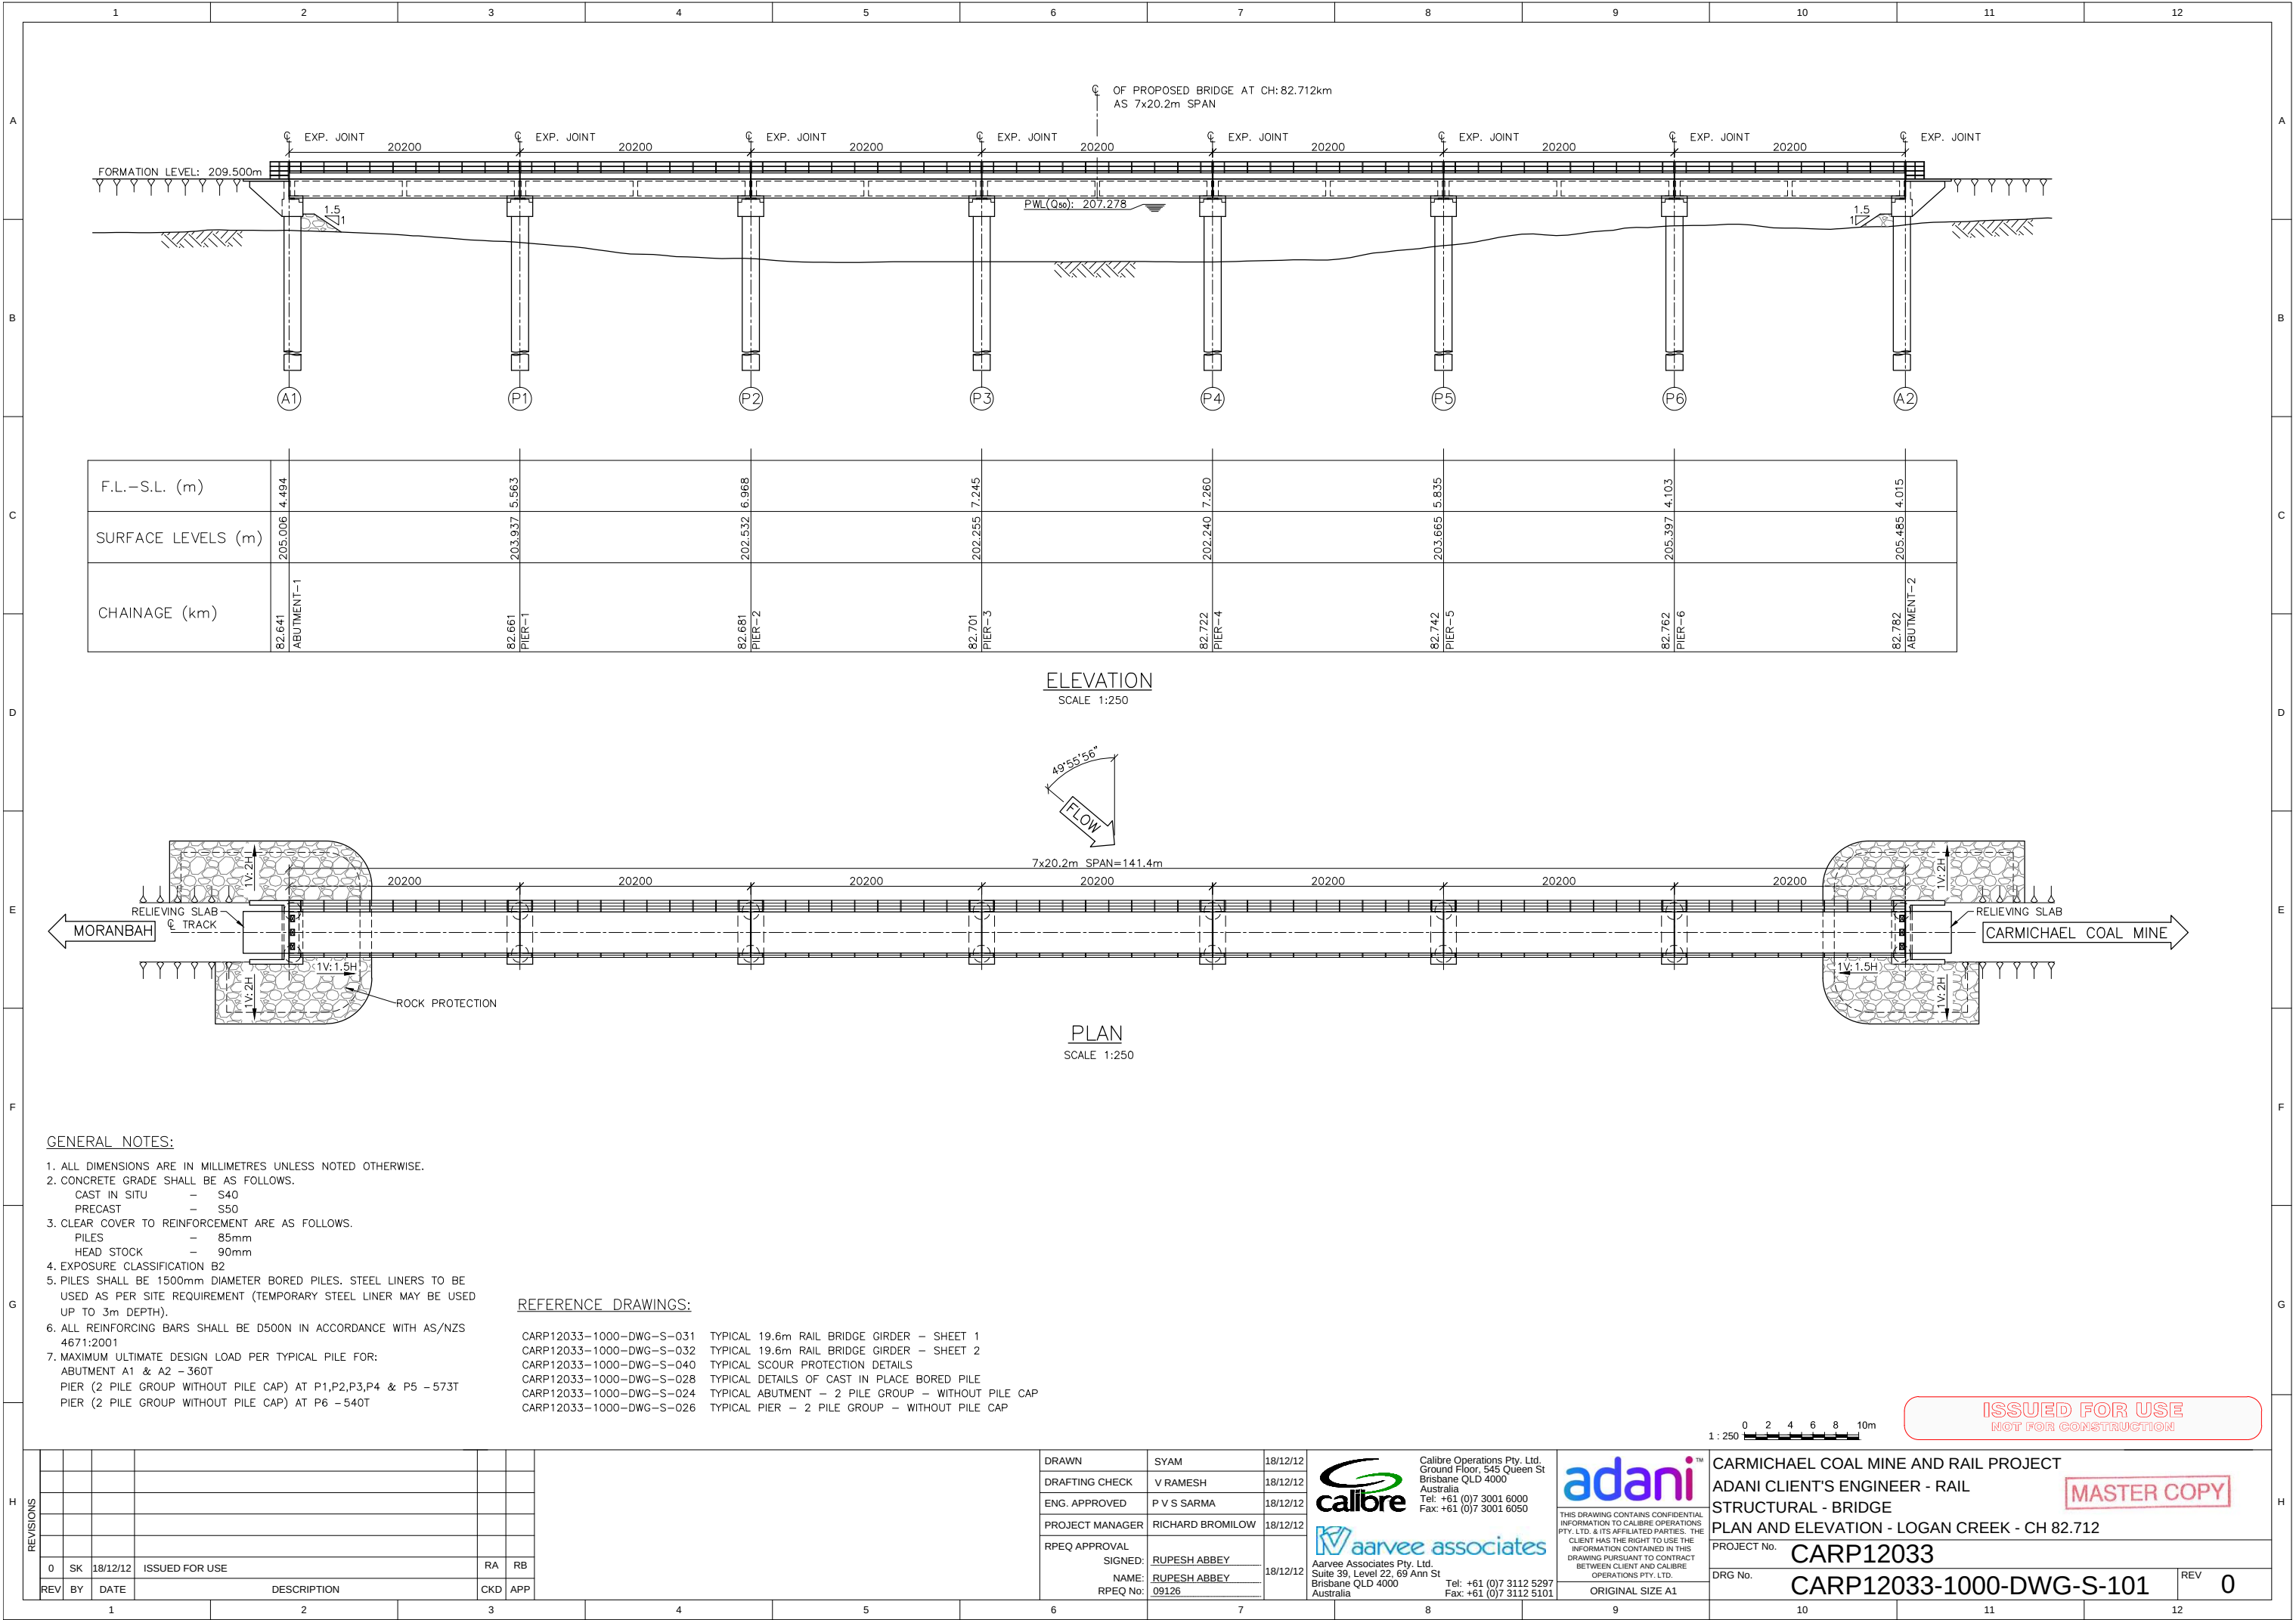





Technical drawing of the Carmichael Coal Mine Tunnel. The drawing shows a cross-section of the tunnel with a central track and two side tracks. The main track is 3x20.2m with a span of 60.6m. The side tracks are 20.200m wide. The tunnel is supported by a 3'34'19" high structure. The drawing includes labels for 'RELIEVING SLAB', 'C. TRACK', 'MORANBAH', 'CARMICHAEL COAL MINE', 'ROCK PROTECTION', and 'FLOW'. Slopes are indicated as 1V:2H and 1V:1.5H.

REVISIONS					
	0	SK	18/12/12	ISSUED FOR USE	RA RB
REV	BY	DATE	DESCRIPTION	CKD APP	

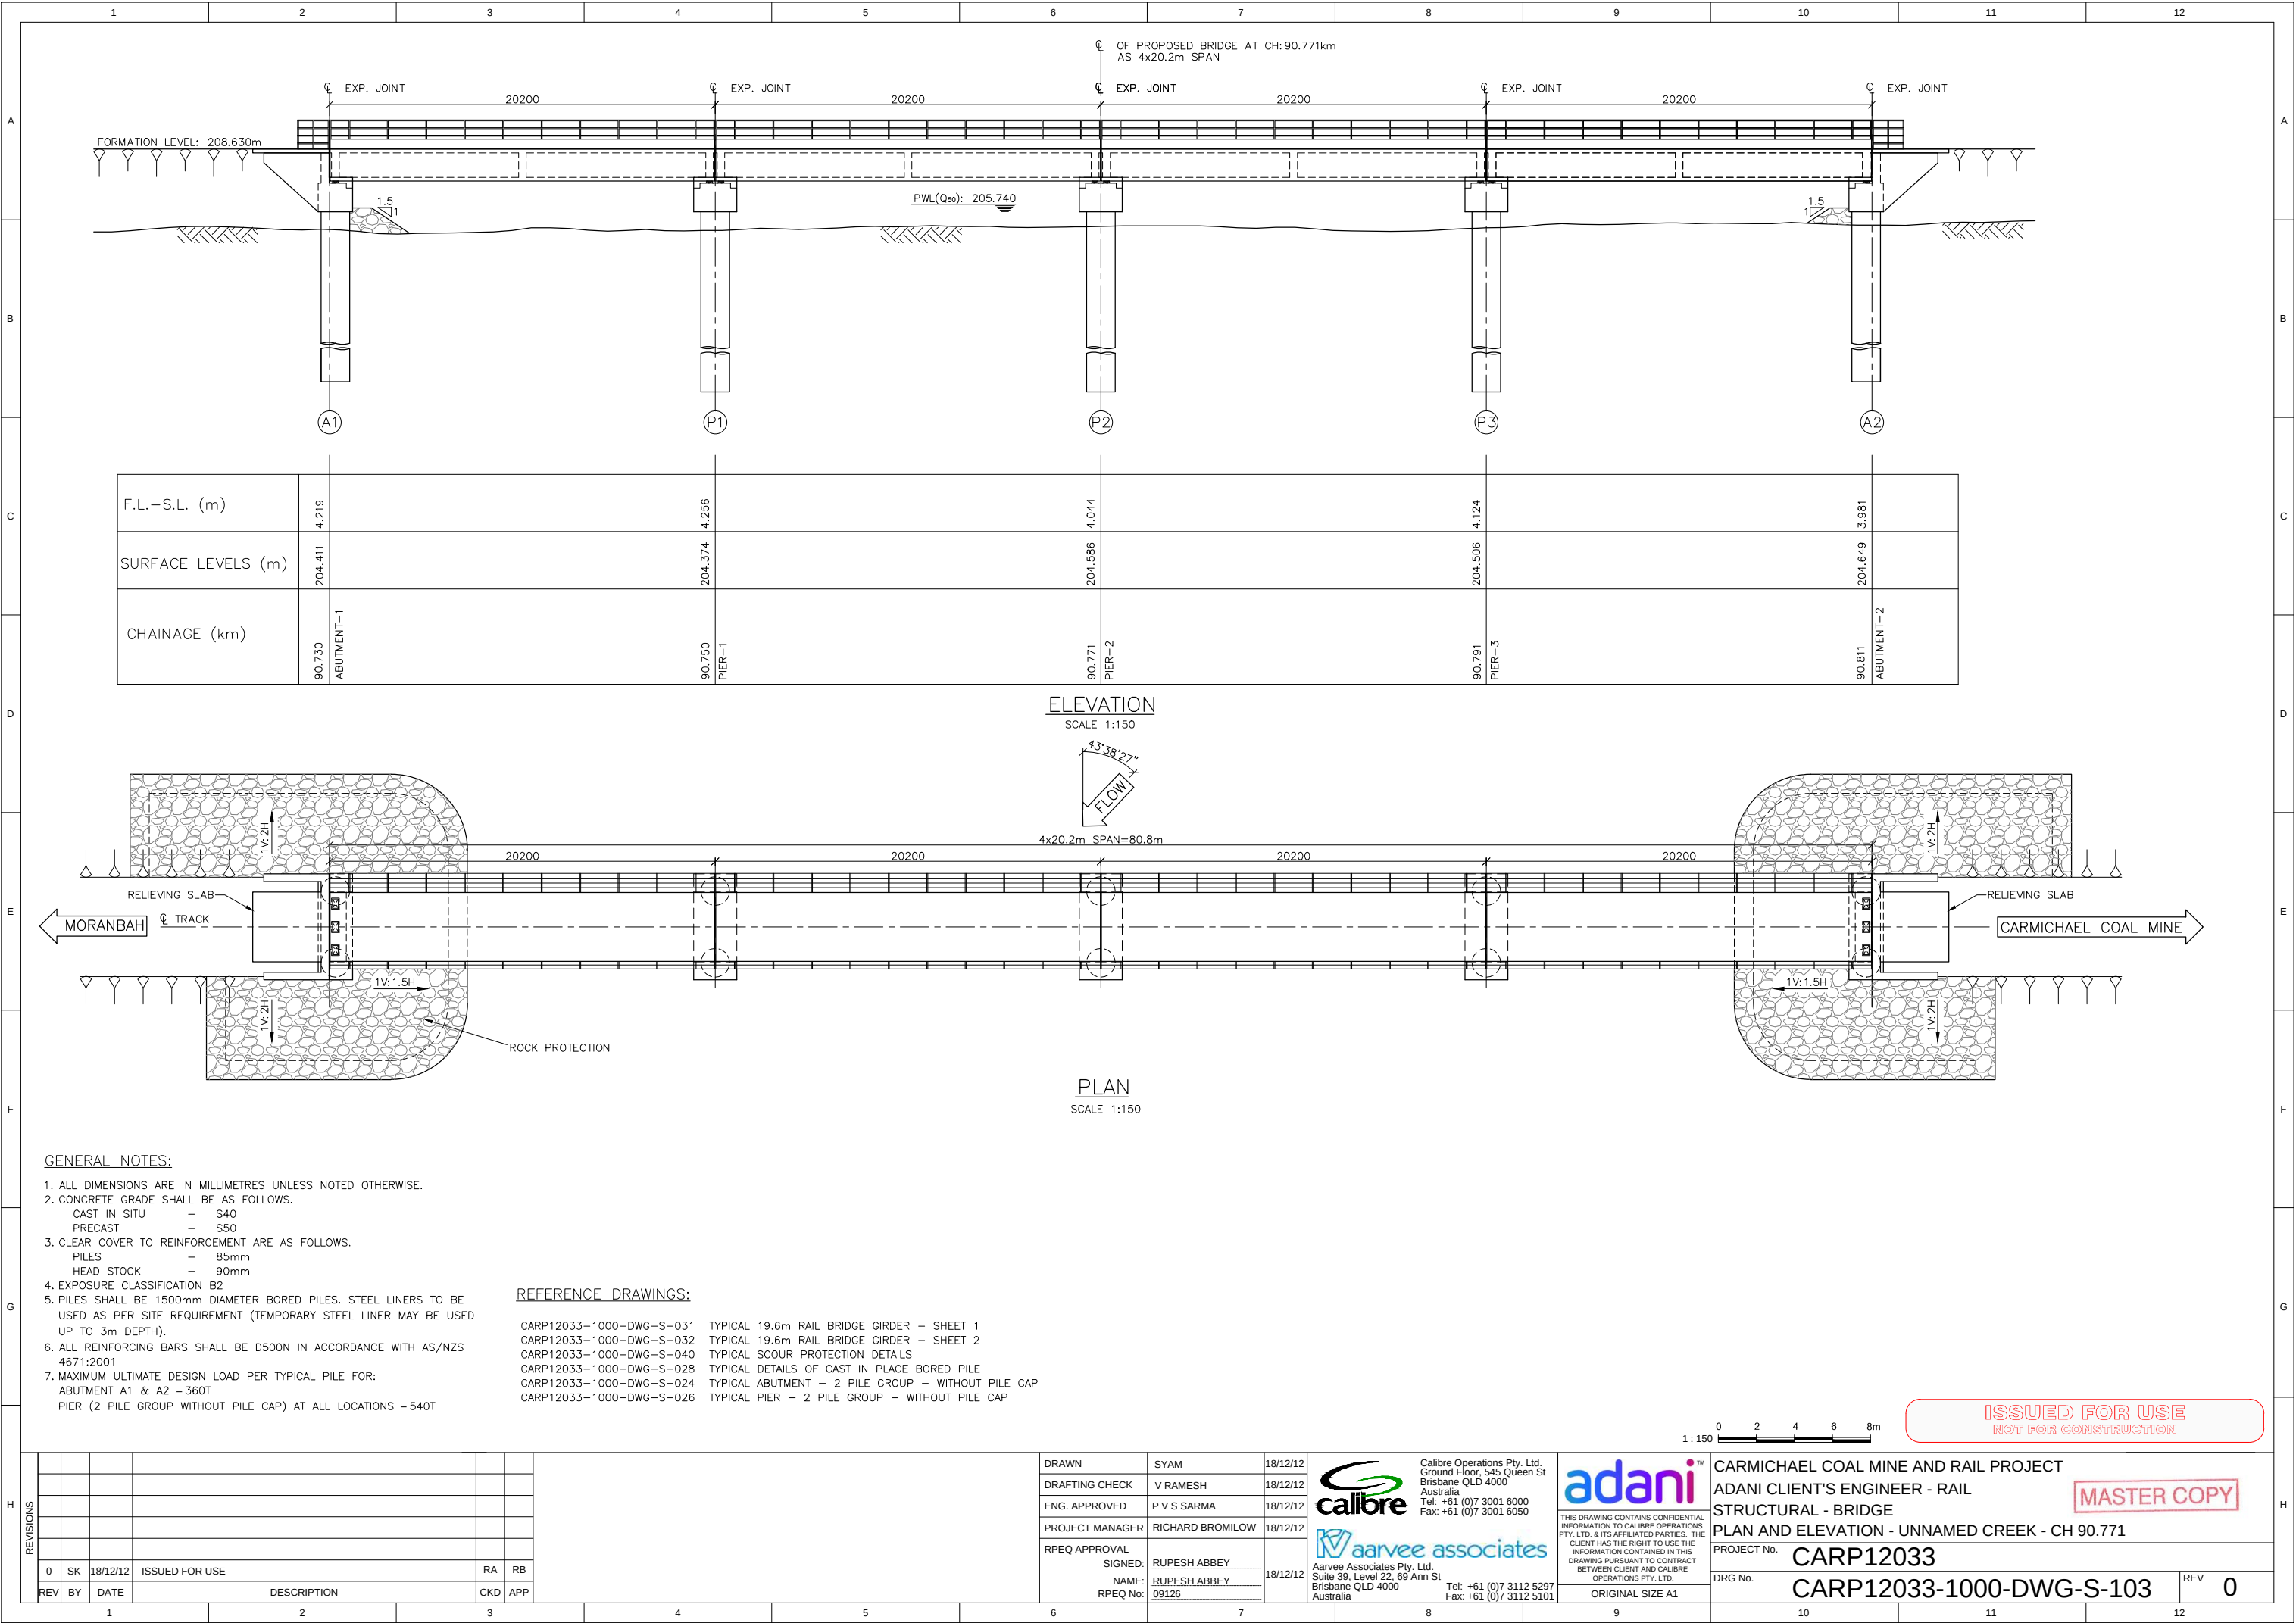

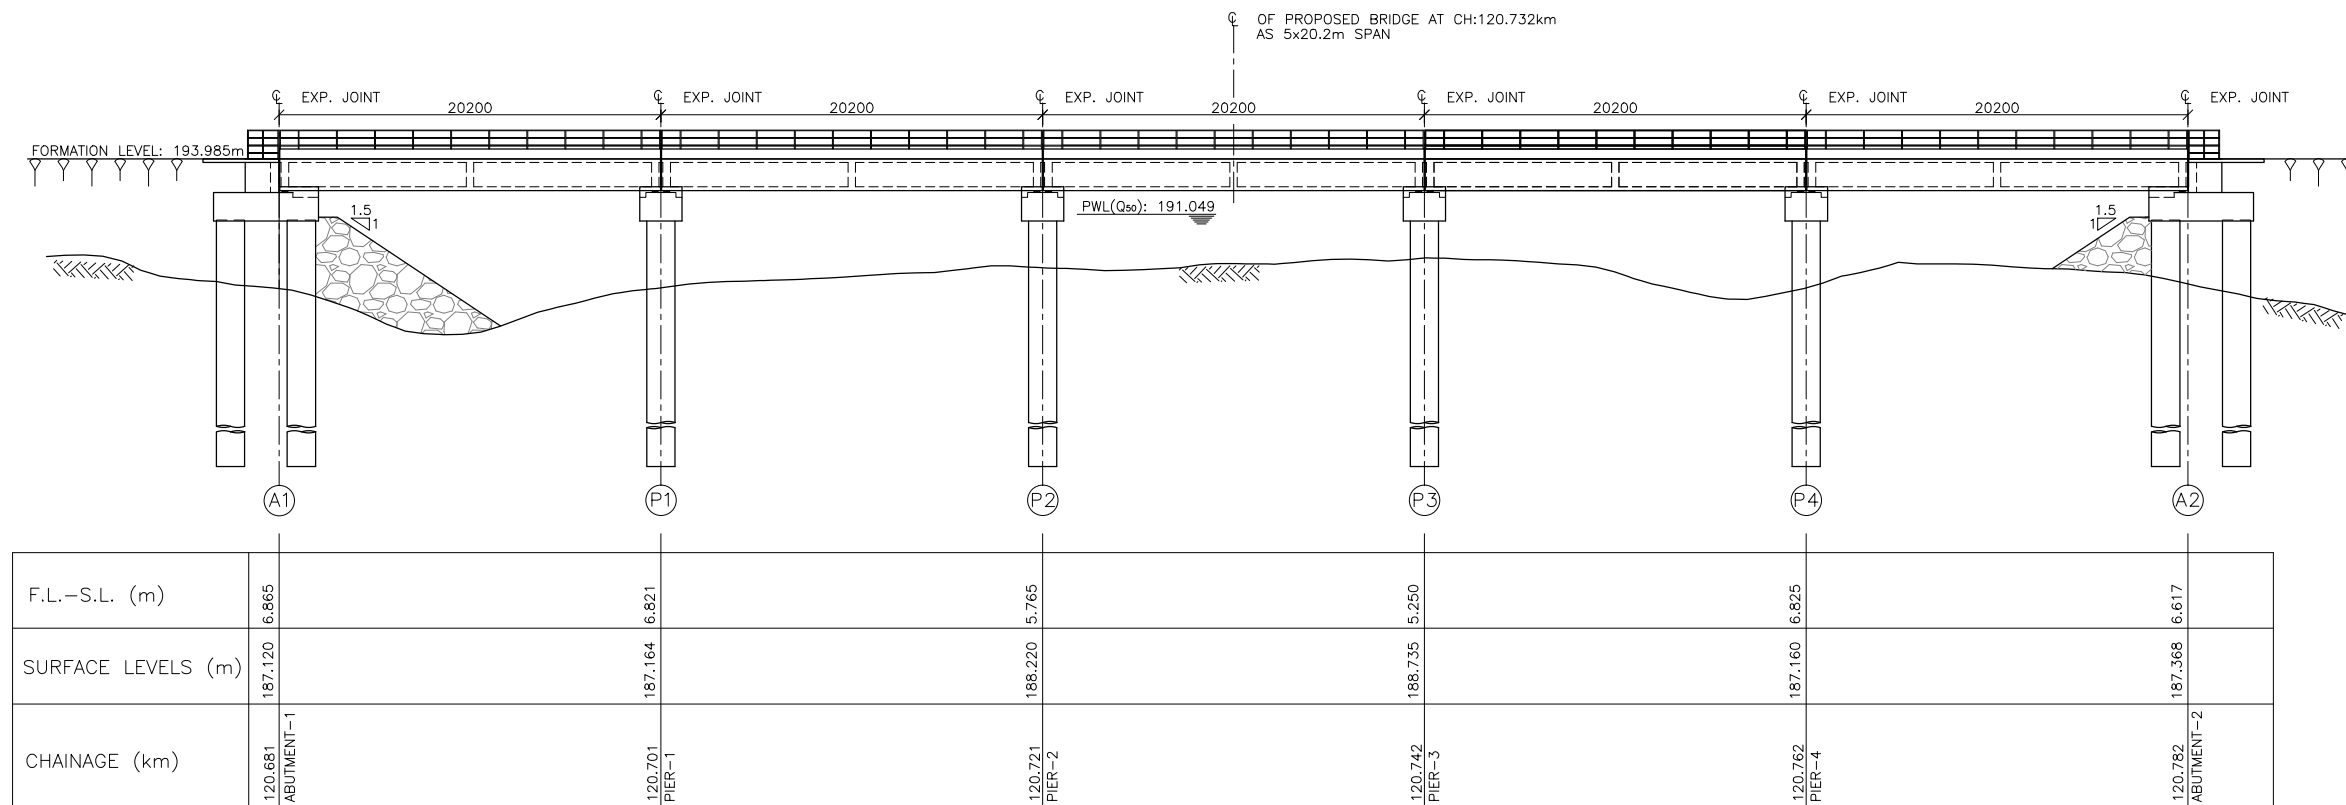

ELEVATION
SCALE 1:200

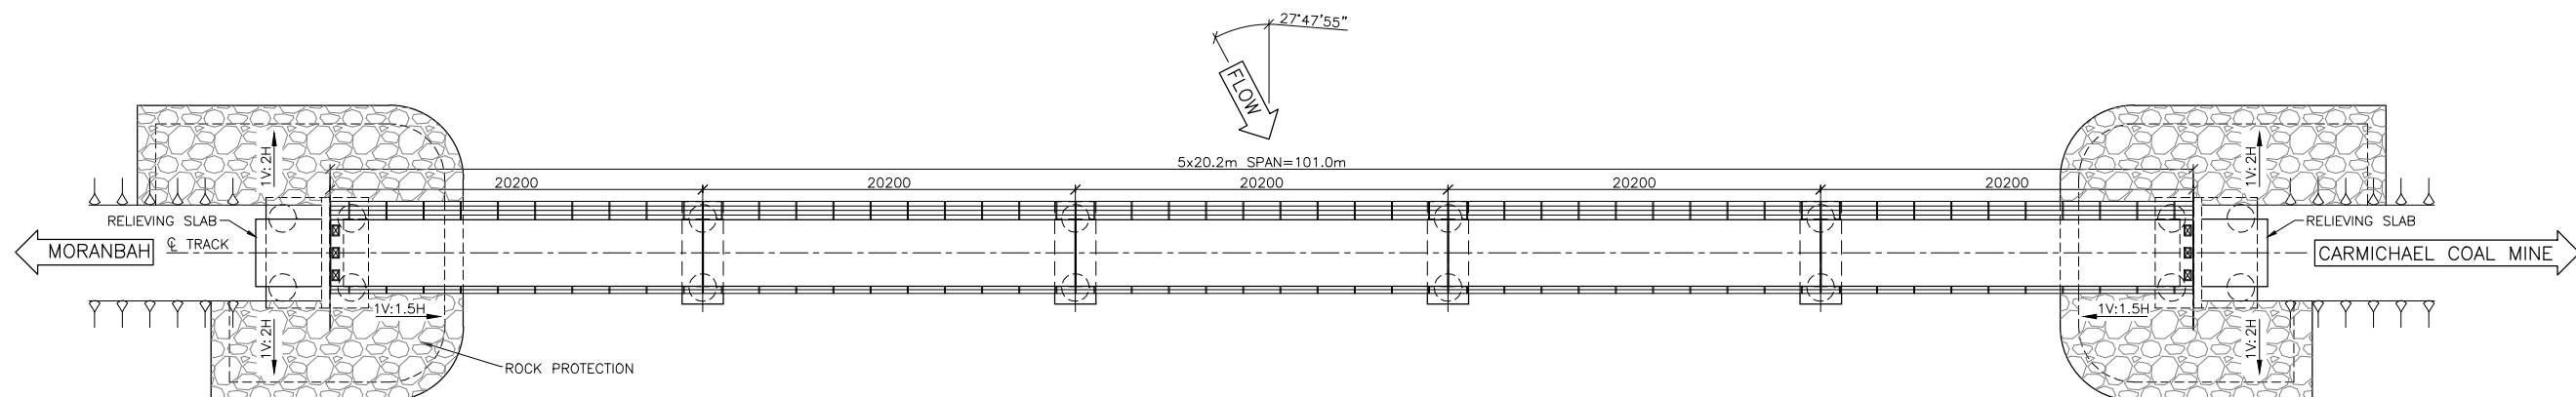

PLAN
SCALE 1:200

GENERAL NOTES:

1. ALL DIMENSIONS ARE IN MILLIMETRES UNLESS NOTED OTHERWISE.
2. CONCRETE GRADE SHALL BE AS FOLLOWS.

CAST IN SITU	—	S40
PRECAST	—	S50
3. CLEAR COVER TO REINFORCEMENT ARE AS FOLLOWS.

PILES	—	85mm
HEAD STOCK	—	90mm
4. EXPOSURE CLASSIFICATION B2
5. PILES SHALL BE 1500mm DIAMETER BORED PILES. STEEL LINERS TO BE USED AS PER SITE REQUIREMENT (TEMPORARY STEEL LINER MAY BE USED UP TO 3m DEPTH).
6. ALL REINFORCING BARS SHALL BE D500N IN ACCORDANCE WITH AS/NZS 4671:2001
7. MAXIMUM ULTIMATE DESIGN LOAD PER TYPICAL PILE FOR:

ABUTMENT A1 & A2 — 330T
PIER (2 PILE GROUP WITHOUT PILE CAP) AT P1,P2 & P4 — 573T
PIER (2 PILE GROUP WITHOUT PILE CAP) AT P3 — 545T

REFERENCE DRAWINGS:

CARP12033-1000-DWG-S-031	TYPICAL 19.6m RAIL BRIDGE GIRDER - SHEET 1
CARP12033-1000-DWG-S-032	TYPICAL 19.6m RAIL BRIDGE GIRDER - SHEET 2
CARP12033-1000-DWG-S-040	TYPICAL SCOUR PROTECTION DETAILS
CARP12033-1000-DWG-S-028	TYPICAL DETAILS OF CAST IN PLACE BORED PILE
CARP12033-1000-DWG-S-023	TYPICAL ABUTMENT - 4 PILE GROUP - WITHOUT PILE CAP
CARP12033-1000-DWG-S-026	TYPICAL PIER - 2 PILE GROUP WITHOUT - PILE CAP

REVISIONS						
	0	SK	18/12/12	ISSUED FOR USE	RA	RB
	REV	BY	DATE	DESCRIPTION	CKD	APF


DRAWN	SYAM	18/12/1
DRAFTING CHECK	V RAMESH	18/12/1
ENG. APPROVED	P V S SARMA	18/12/1
PROJECT MANAGER	RICHARD BROMILOW	18/12/1
RPEQ APPROVAL		
SIGNED:	<u>RUPESH ABBEY</u>	18/12/1
NAME:	<u>RUPESH ABBEY</u>	
RPEO No:	9126	

calibre
Calibre Operations Pty. Ltd.
Ground Floor, 545 Queen St
Brisbane QLD 4000
Australia
Tel: +61 (0)7 3001 6000
Fax: +61 (0)7 3001 6050

aaarvee associates
Aarvee Associates Pty. Ltd.
Suite 39, Level 22, 69 Ann St
Brisbane QLD 4000
Australia
Tel: +61 (0)7 3112 5252
Fax: +61 (0)7 3112 5100

adani
THIS DRAWING CONTAINS CONFIDENTIAL INFORMATION TO CALIBRE OPERATIONS PTY. LTD. & ITS AFFILIATED PARTIES. THE CLIENT HAS THE RIGHT TO USE THE INFORMATION CONTAINED IN THIS DRAWING PURSUANT TO CONTRACT BETWEEN CLIENT AND CALIBRE OPERATIONS PTY. LTD.
ORIGINAL SIZE A1

1 2 83

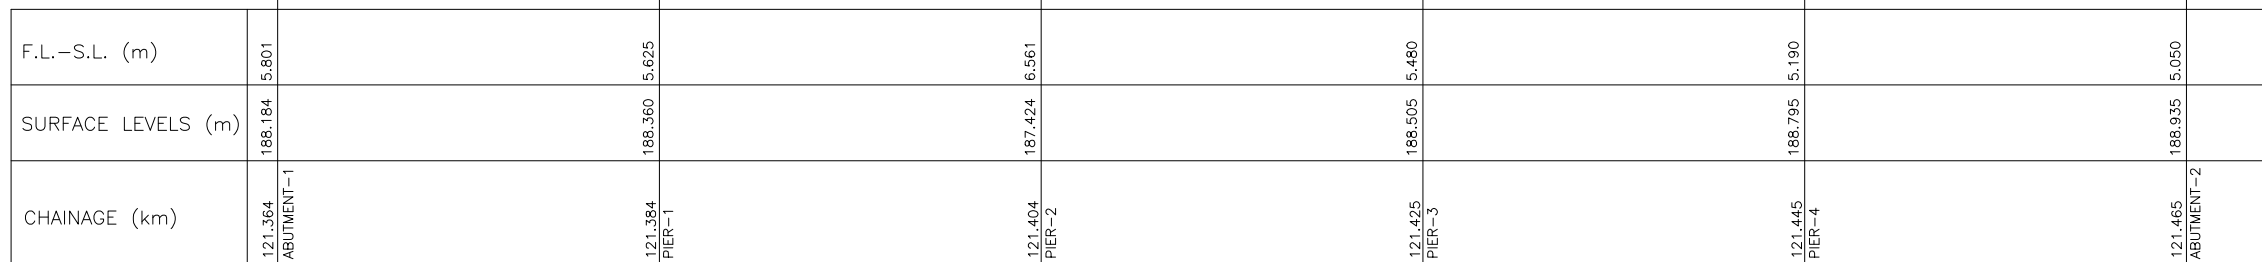

CARP12033-1000-DWG-S-031	TYPICAL	19.6m	RAIL BRIDGE GIRDER - SHEET 1
CARP12033-1000-DWG-S-032	TYPICAL	19.6m	RAIL BRIDGE GIRDER - SHEET 2
CARP12033-1000-DWG-S-040	TYPICAL		SCOUR PROTECTION DETAILS
CARP12033-1000-DWG-S-028	TYPICAL		DETAILS OF CAST IN PLACE BORED PILE
CARP12033-1000-DWG-S-024	TYPICAL		ABUTMENT - 2 PILE GROUP - WITHOUT PILE CAP
CARP12033-1000-DWG-S-026	TYPICAL		PIER - 2 PILE GROUP - WITHOUT PILE CAP

REVISIONS							
0	SK	18/12/12	ISSUED FOR USE			RA	RB
REV	BY	DATE	DESCRIPTION			CKD	APF

DRAWN	SYAM	18/12/19
DRAFTING CHECK	V RAMESH	18/12/19
ENG. APPROVED	P V S SARMA	18/12/19
PROJECT MANAGER	RICHARD BROMILOW	18/12/19
RPEQ APPROVAL		
SIGNED:	<u>RUPESH ABBEY</u>	18/12/19
NAME:	<u>RUPESH ABBEY</u>	
RPEO No:	09126	

calibre
Calibre Operations Pty. Ltd.
Ground Floor, 545 Queen St
Brisbane QLD 4000
Australia
Tel: +61 (0)7 3001 6000
Fax: +61 (0)7 3001 6050

aaarvee associates
Aarvee Associates Pty. Ltd.
Suite 39, Level 22, 69 Ann St
Brisbane QLD 4000
Australia
Tel: +61 (0)7 3112 5252
Fax: +61 (0)7 3112 5151

adani
THIS DRAWING CONTAINS CONFIDENTIAL INFORMATION TO CALIBRE OPERATIONS PTY. LTD. & ITS AFFILIATED PARTIES. THE CLIENT HAS THE RIGHT TO USE THE INFORMATION CONTAINED IN THIS DRAWING PURSUANT TO CONTRACT BETWEEN CLIENT AND CALIBRE OPERATIONS PTY. LTD.

CARMICHAEL COAL MINE AND RAIL PROJECT	
ADANI CLIENT'S ENGINEER - RAIL	MASTER COPY
STRUCTURAL - BRIDGE	
PLAN AND ELEVATION - MISTAKE CREEK - CH 121.415	
PROJECT No.	CARP12033
DRG No.	CARP12033-1000-DWG-S-106
REV	0

ISSUED FOR USE
NOT FOR CONSTRUCTION



