

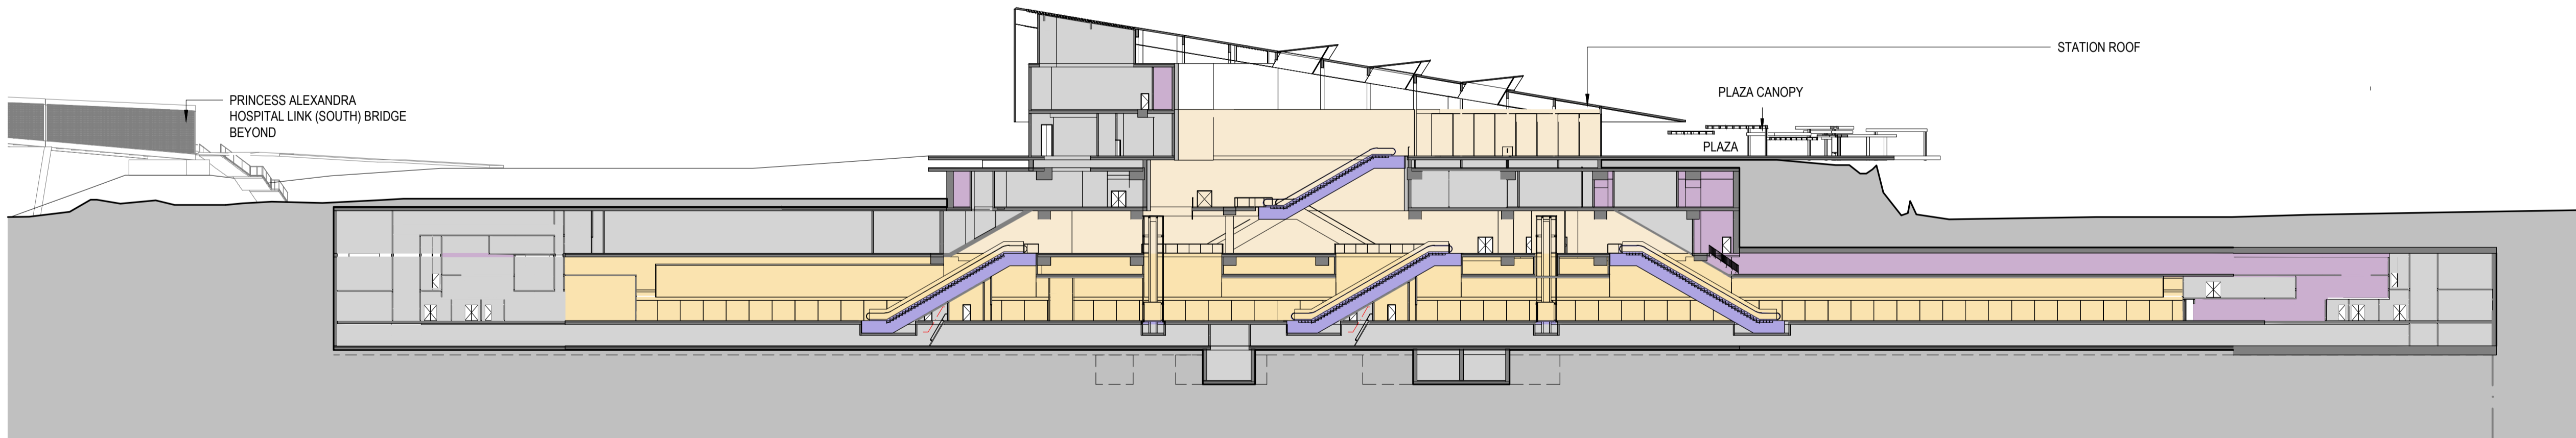
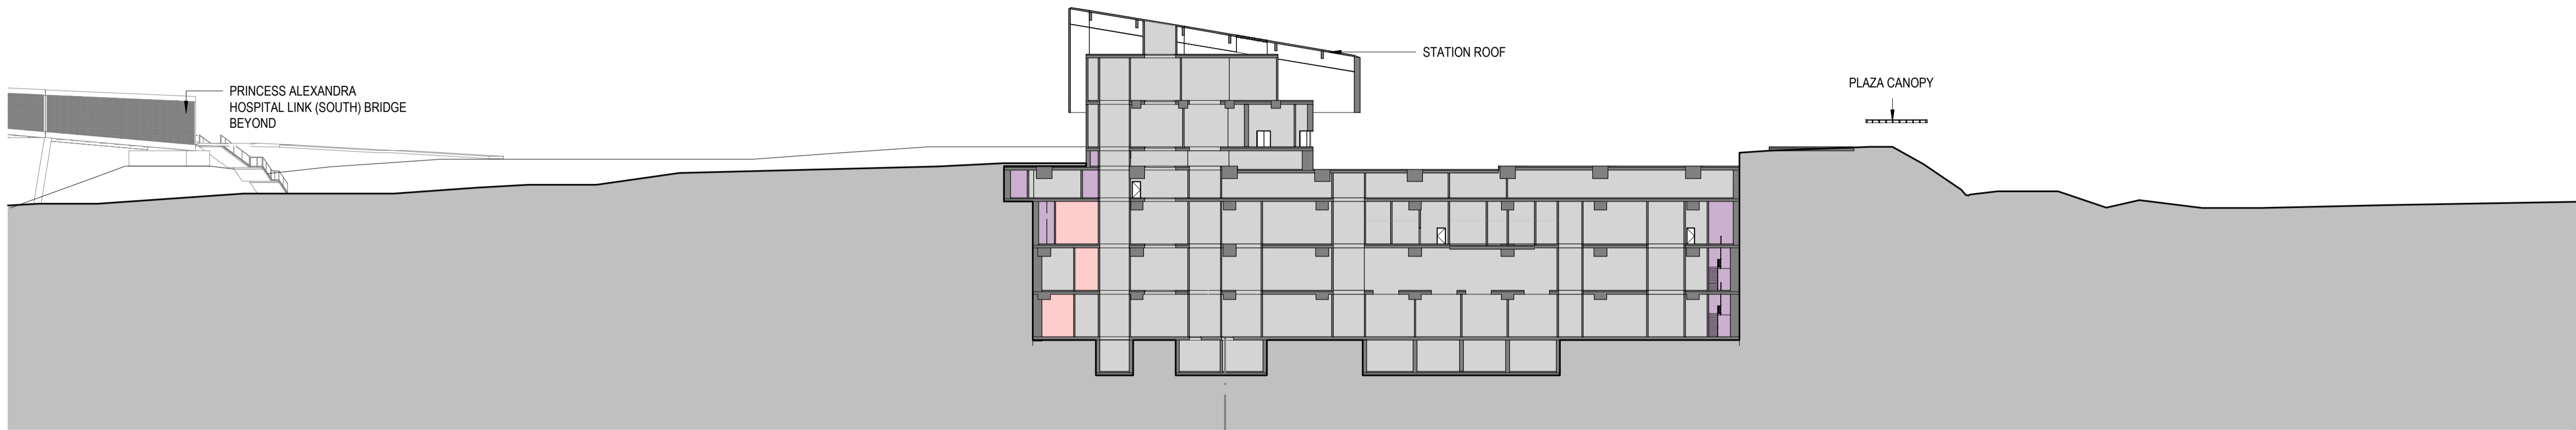


[illegible]

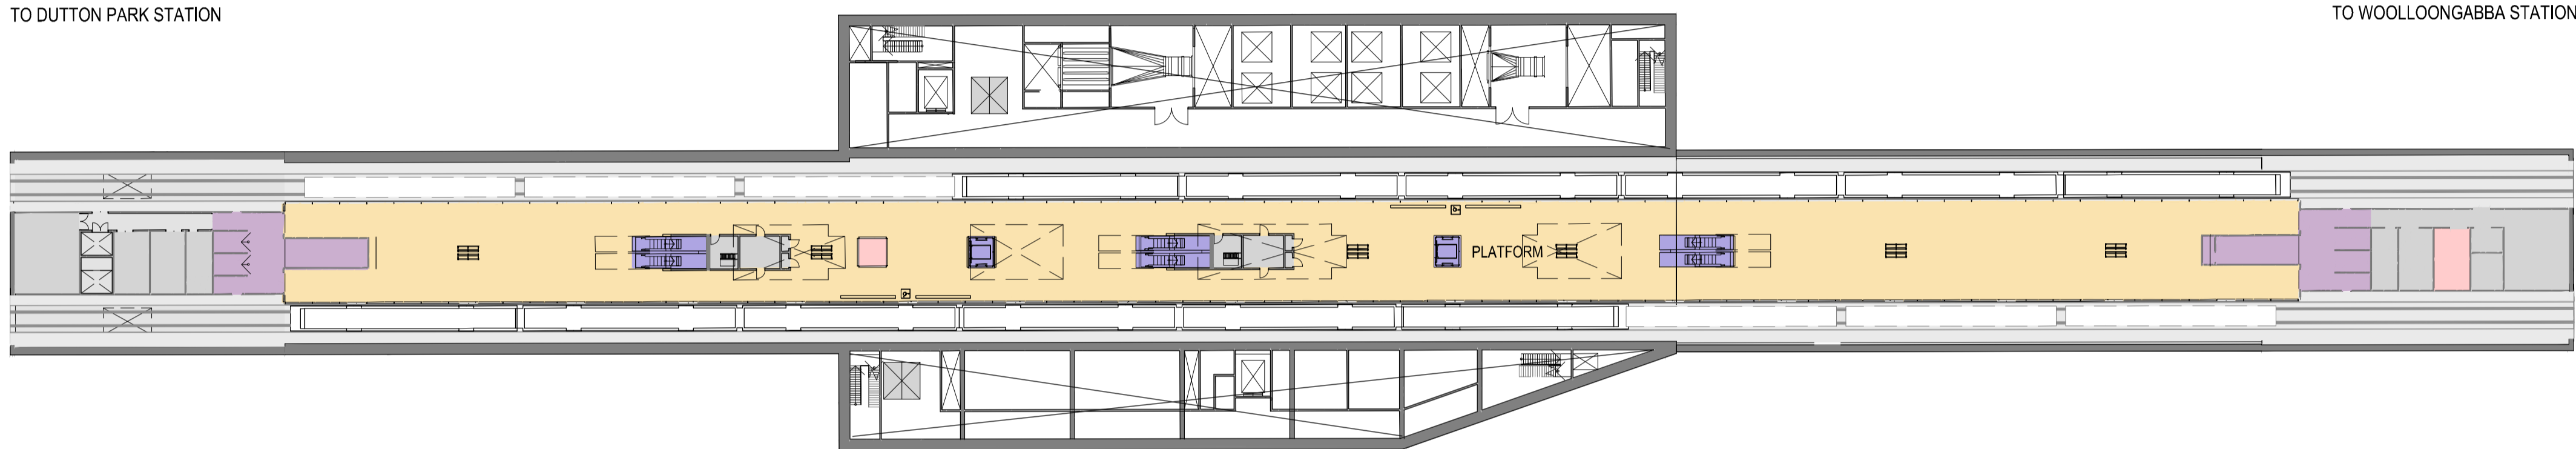


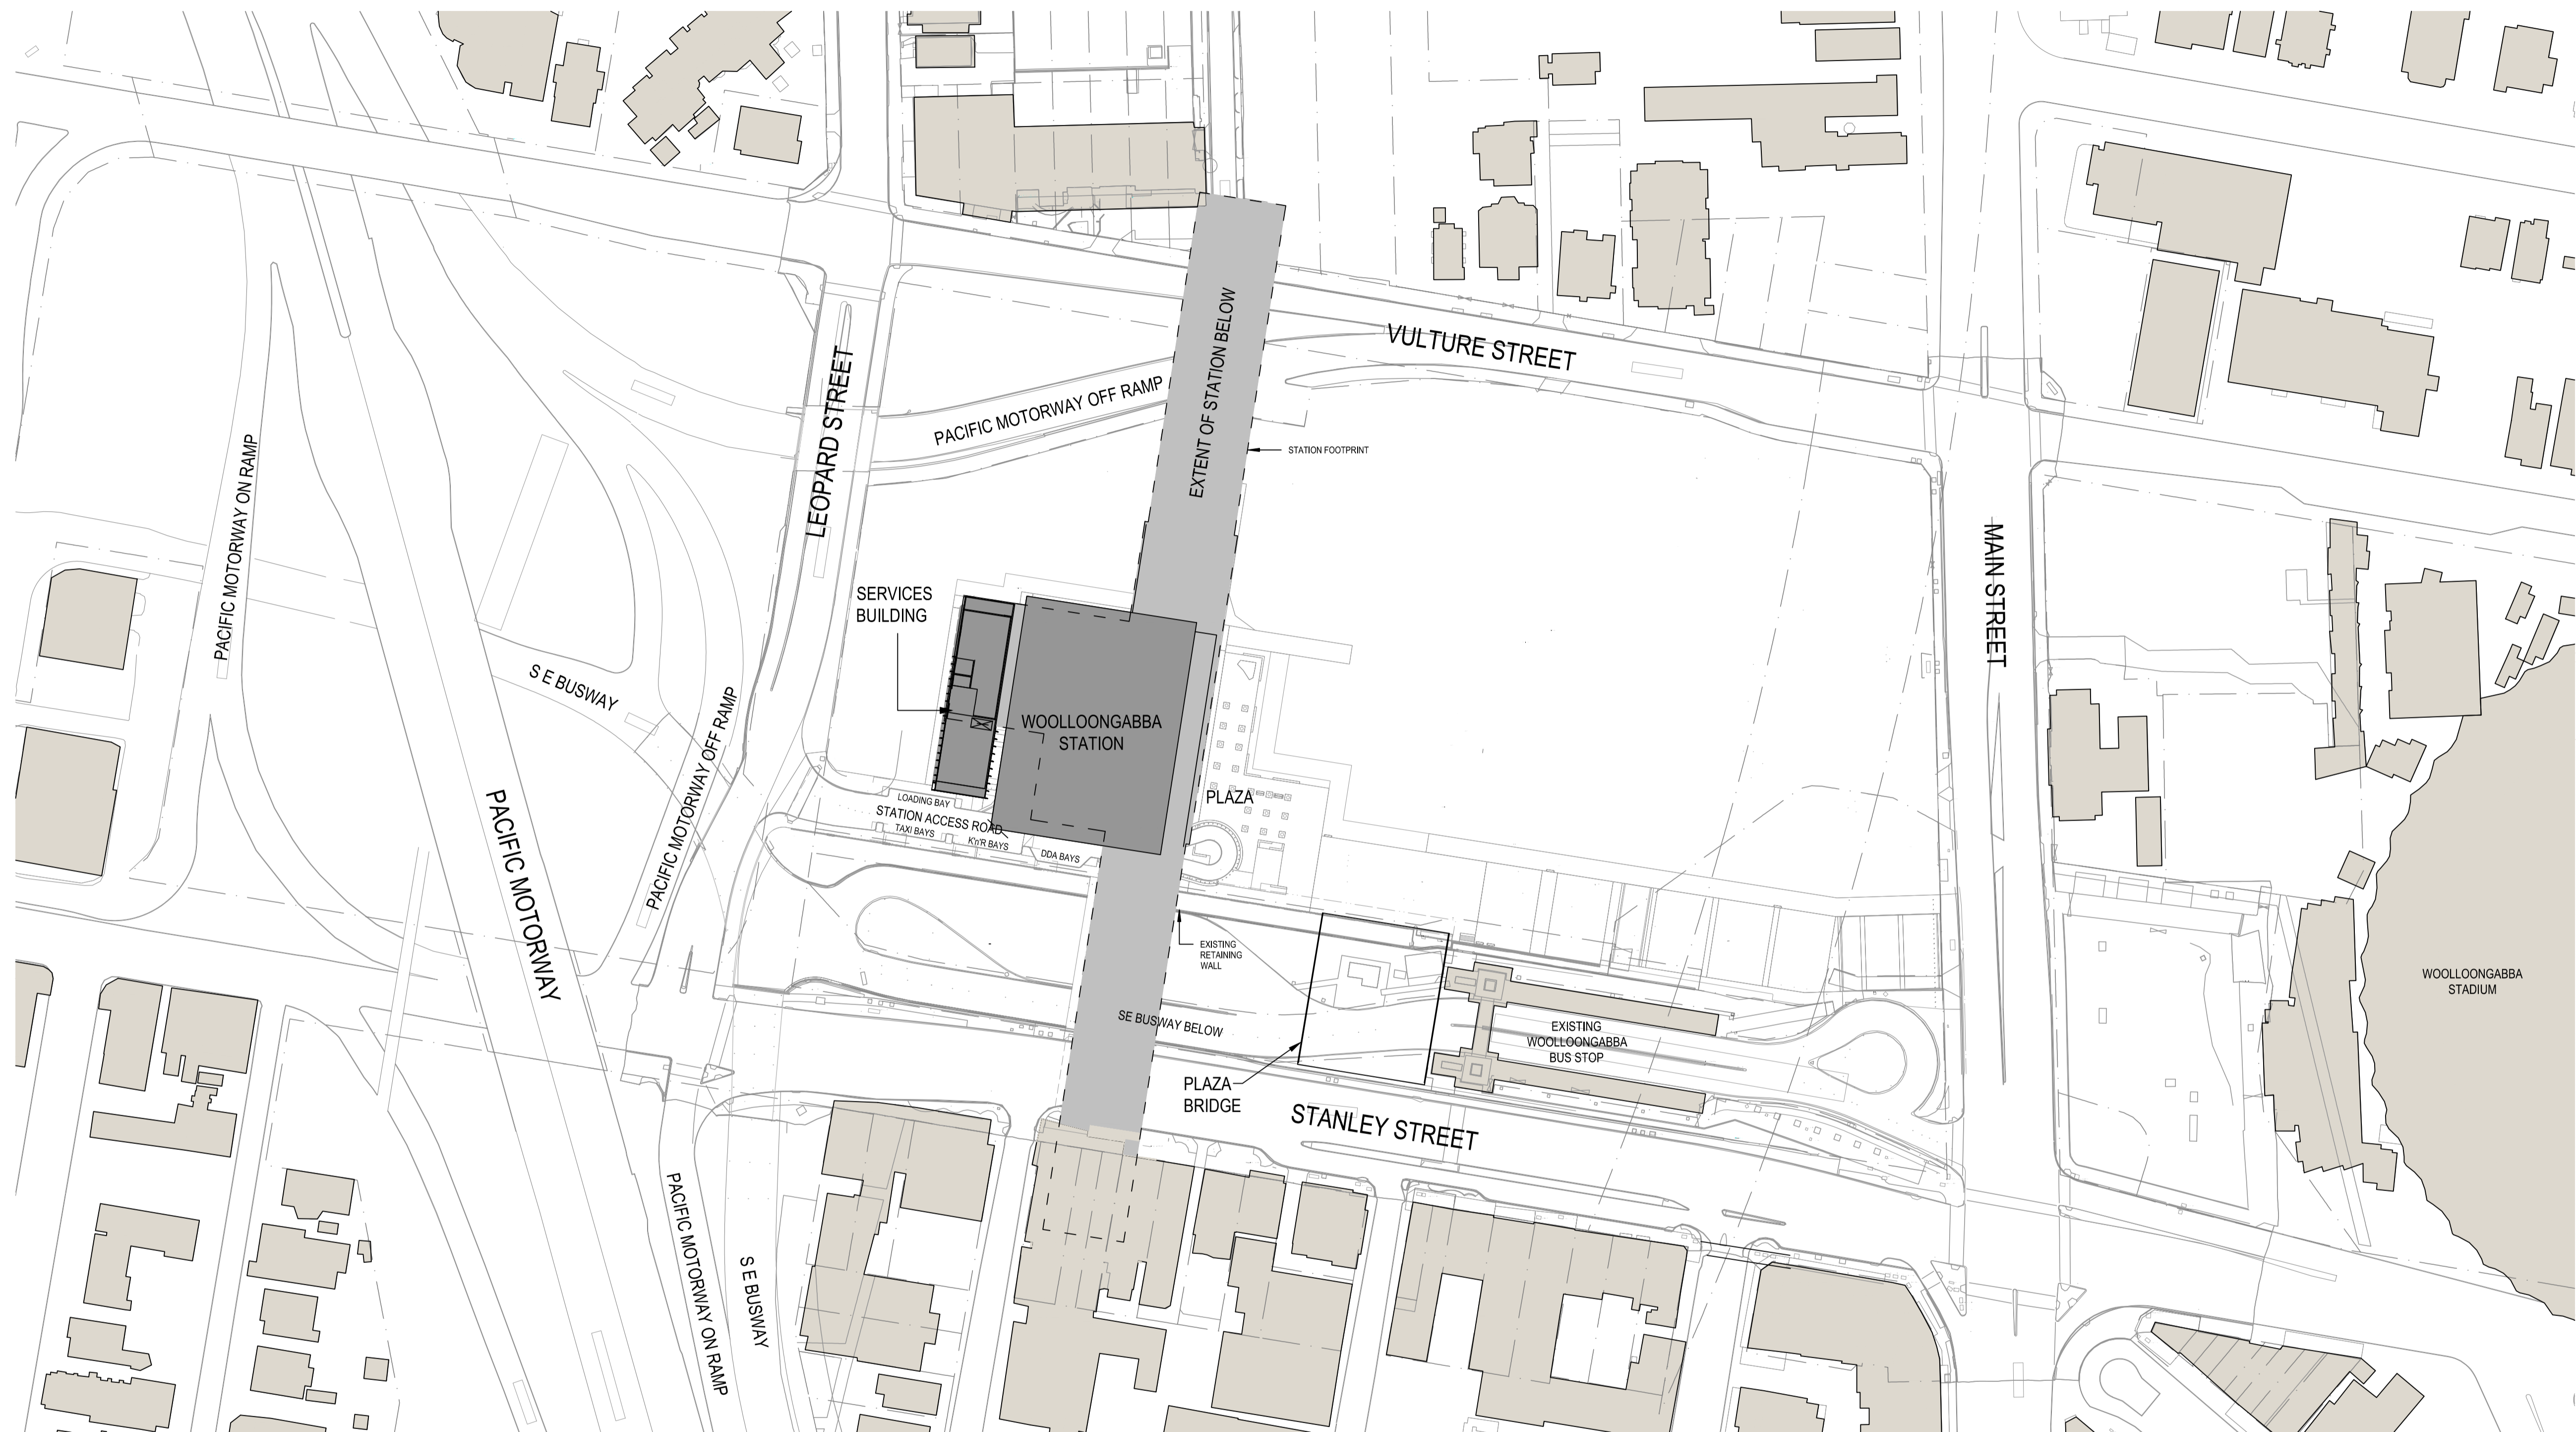
LEGEND									
01_PASSENGER OCCUPIABLE PLATFORM AREAS	02_ENTRIES, PAID & NON-PAID CIRCULATION AREAS & CONCOURSES	03_PUBLIC STATION AMENITIES	04_ACTIVE VERTICAL TRANSPORT, FRONT OF HOUSE & BACK OF HOUSE	05_EMERGENCY EGRESS	06_CUSTOMER CENTRE & CONTROL ROOMS	07_SECURITY	08_QUEENSLAND RAIL STAFF ACCOMMODATION	09_RETAIL	10_PERMANENT WAY


						Associated Job Nos	Survey Data		Scales	BRISBANE CITY					BOGGO ROAD STATION PLATFORM PLANS						
							Datum	BCSG02		CROSS RIVER RAIL											
					Auxiliary Drg Nos	Horiz. Grid		REFERENCE DESIGN (CHANGED PROJECT)													
						Height Origin		Reference Points					Drawn	ENGINEERING CERTIFICATION (RPEQ)					Job No.		
B	MINOR REVISIONS TO RfPC4 ISSUE			29.04.19				Preceding RP		Dist. to start of job (km)	From start to end of job	From end to Following RP		Following RP	ENG. AREA	NAME	SIGNATURE	NO.	DATE	Contract No.	
A	RfPC4 ISSUE			24.04.19		Survey Books		Dimensions shown in metres except where shown otherwise					Designed						Drawing No.		B
Revisions/Descriptions					Certification	Date	Microfiled												Series Number	of	
CAD FILES		CRR-0003-BOG-GA-102.dwg			Last Modified :- Apr 29, 2019 - 3:58PM					Through Chainage from										MRR_Detail (02/14)	




LEGEND	
01_PASSENGER OCCUPIABLE PLATFORM AREAS	07_SECURITY
02_ENTRIES, PAID & NON-PAID CIRCULATION AREAS & CONCOURSES	08_QUEENSLAND RAIL STAFF ACCOMMODATION
03_PUBLIC STATION AMENITIES	09_RETAIL
04_ACTIVE VERTICAL TRANSPORT, FRONT OF HOUSE & BACK OF HOUSE	10_PERMANENT WAY
05_EMERGENCY EGRESS	11_ENGINEERING PLANT, PLANT & EQUIPMENT ROOMS
06_CUSTOMER CENTRE & CONTROL ROOMS	12_PROJECT CO SPACES
	13_RIS ALLIANCE SPACES


					Associated Job Nos	Survey Data		Scales	BRISBANE CITY					BOGGO ROAD STATION SECTIONS							
						Datum	BCSG02		CROSS RIVER RAIL												
						REFERENCE DESIGN (CHANGED PROJECT)															
				Auxiliary Drg Nos		Horiz. Grid			Reference Points					Drawn	ENGINEERING CERTIFICATION (RPEQ)					Job No.	
B	MINOR REVISIONS TO RfPC4 ISSUE		29.04.19				Height Origin			Preceding RP	Dist. to start of job (km)	From start to end of job	From end to Following RP		Following RP	ENG. AREA	NAME	SIGNATURE	NO.	DATE	Contract No.
A	RfPC4 ISSUE		24.04.19			Survey Books		Dimensions shown in metres except where shown otherwise					Designed						Drawing No.		B
Revisions/Descriptions					Certification	Date	Microfiled												Series Number	of	
CAD FILES		CRR-0003-BOG-GA-103.dwg			Last Modified :- Apr 29, 2019 - 3:57PM					Through Chainage from										MRR_Detail (02/14)	






CRRDA Drg. No.  CRR-0003-WOL-GA-101																							
					Associated Job Nos	Survey Data		Scales	BRISBANE CITY					WOOLLOONGABBA STATION SITE PLAN									
						Datum	BCSG02		CROSS RIVER RAIL														
					Auxiliary Drg Nos	Horiz. Grid	REFERENCE DESIGN (CHANGED PROJECT)																
						Height Origin	Reference Points					Drawn	ENGINEERING CERTIFICATION (RPEQ)					Job No.					
B	MINOR REVISIONS TO RfPC4 ISSUE			29.04.19					Preceding RP	Dist. to start of job (km)	From start to end of job		From end to Following RP	Following RP	ENG. AREA	NAME	SIGNATURE	NO.			DATE	Contract. No.	
A	RfPC4 ISSUE			24.04.19		Survey Books	Dimensions shown in metres except where shown otherwise										Drawing No.	B					
Revisions/Descriptions				Certification	Date	Microfiled			Through Chainage from					Designed					Series Number		of		
CAD FILES		CRR-0003-WOL-GA-101.dwg													Last Modified :- May 10, 2019 - 9:44AM				MRR_Detail (02/14)				

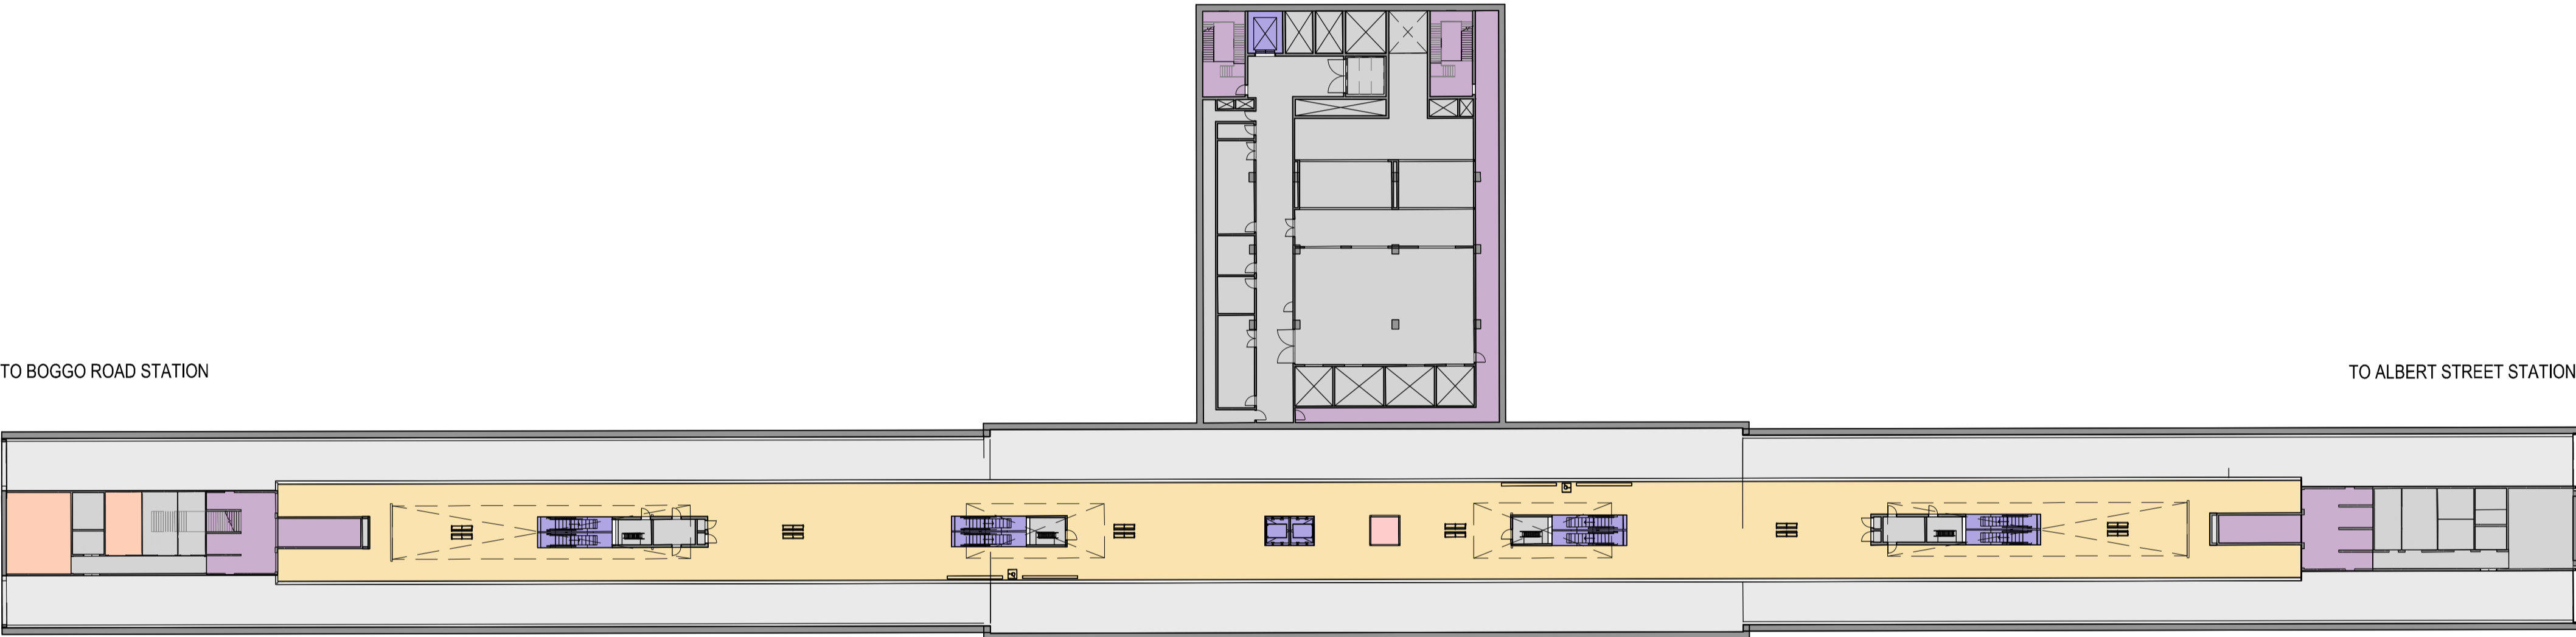


LEGEND	
<div></div> 01_PASSENGER OCCUPIABLE PLATFORM AREAS	<div></div> 07_SECURITY
<div></div> 02_ENTRIES, PAID & NON-PAID CIRCULATION AREAS & CONCOURSES	<div></div> 08_QUEENSLAND RAIL STAFF ACCOMMODATION
<div></div> 03_PUBLIC STATION AMENITIES	<div></div> 09_RETAIL
<div></div> 04_ACTIVE VERTICAL TRANSPORT, FRONT OF HOUSE & BACK OF HOUSE	<div></div> 10_PERMANENT WAY
<div></div> 05_EMERGENCY EGRESS	<div></div> 11_ENGINEERING PLANT, PLANT & EQUIPMENT ROOMS
<div></div> 06_CUSTOMER CENTRE & CONTROL ROOMS	<div></div> 12_PROJECT CO SPACES
	<div></div> 13_RIS ALLIANCE SPACES


										CRRDA Drg. No. CRR-0003-WOL-GA-102	
					Associated Job Nos	Survey Data		Scales	BRISBANE CITY					WOOLLOONGABBA STATION PLATFORM PLAN	
						Datum	BCSG02		CROSS RIVER RAIL	
					Auxiliary Drg Nos	Horiz. Grid	REFERENCE DESIGN (CHANGED PROJECT)	
						Height Origin	Reference Points					Drawn	ENGINEERING CERTIFICATION (RPEQ)	
							Survey Books		Dimensions shown in metres except where shown otherwise					Designed	ENG. AREA      NAME      SIGNATURE      NO.      DATE	
B MINOR REVISIONS TO RfPC4 ISSUE									Preceding RP	Dist. to start of job (km)	From start to end of job	From end to Following RP	Following RP	

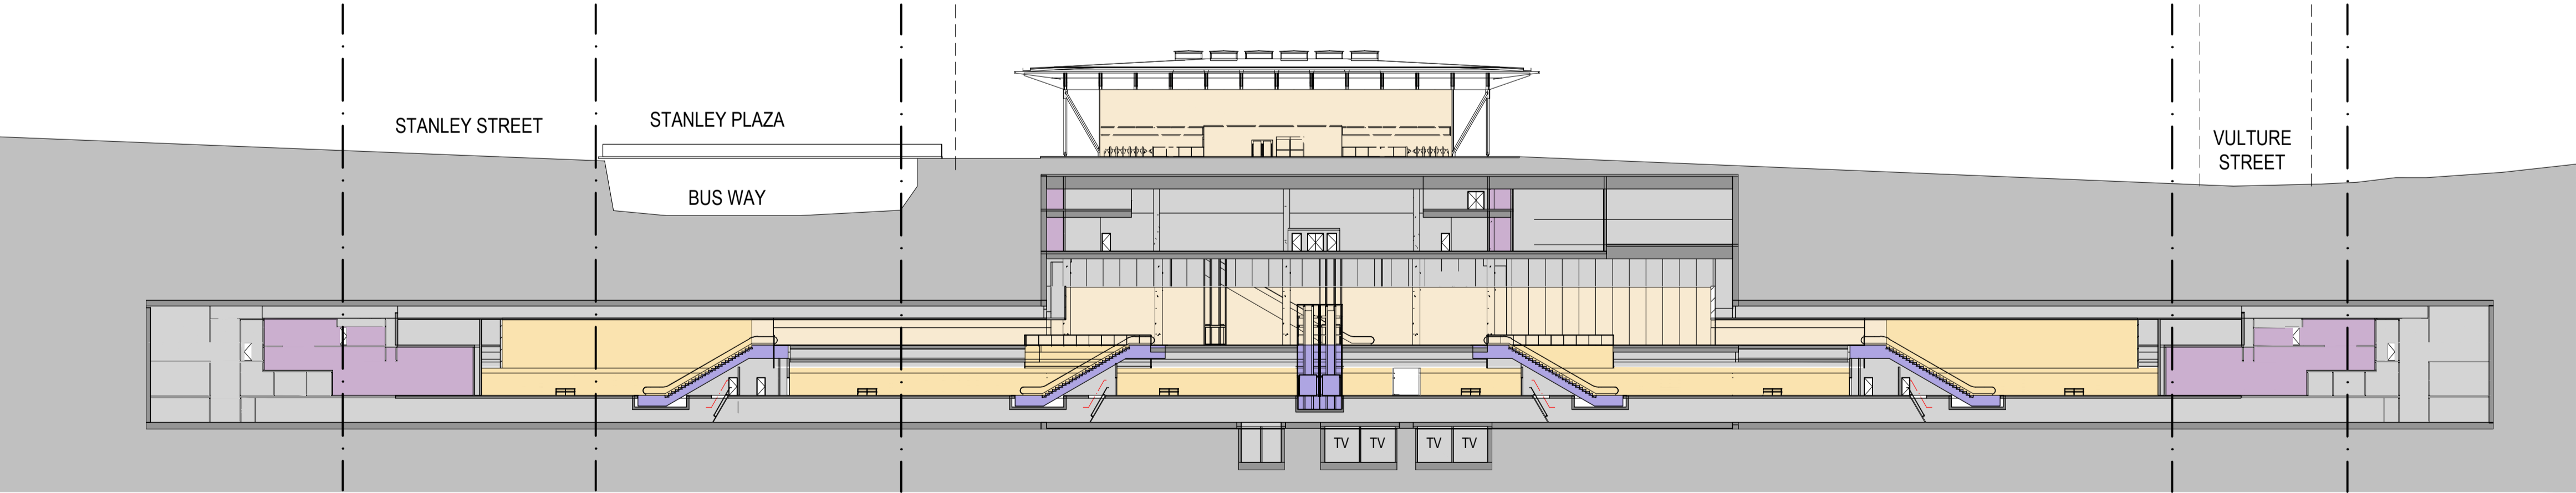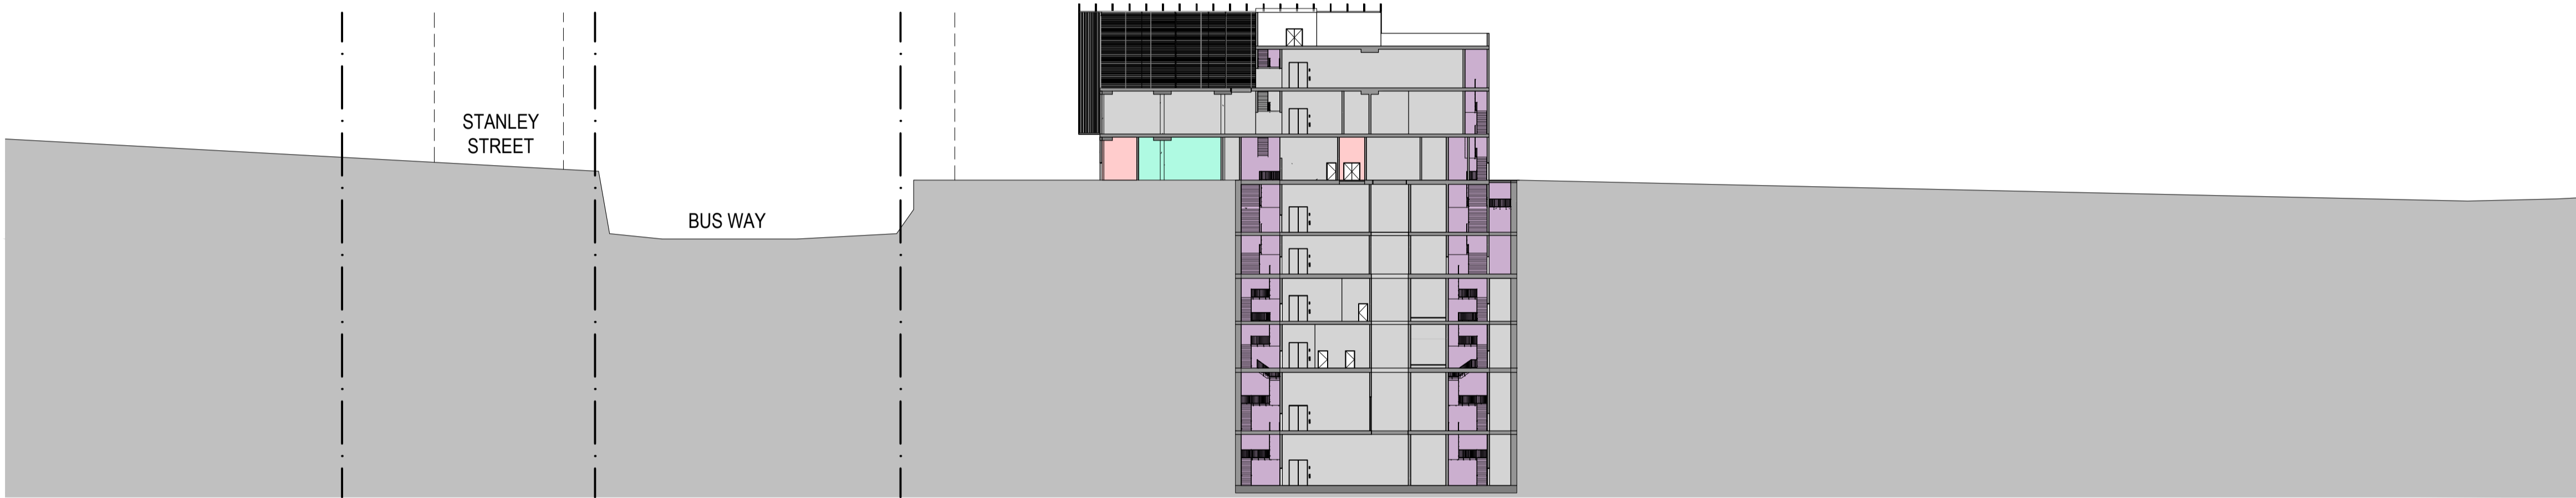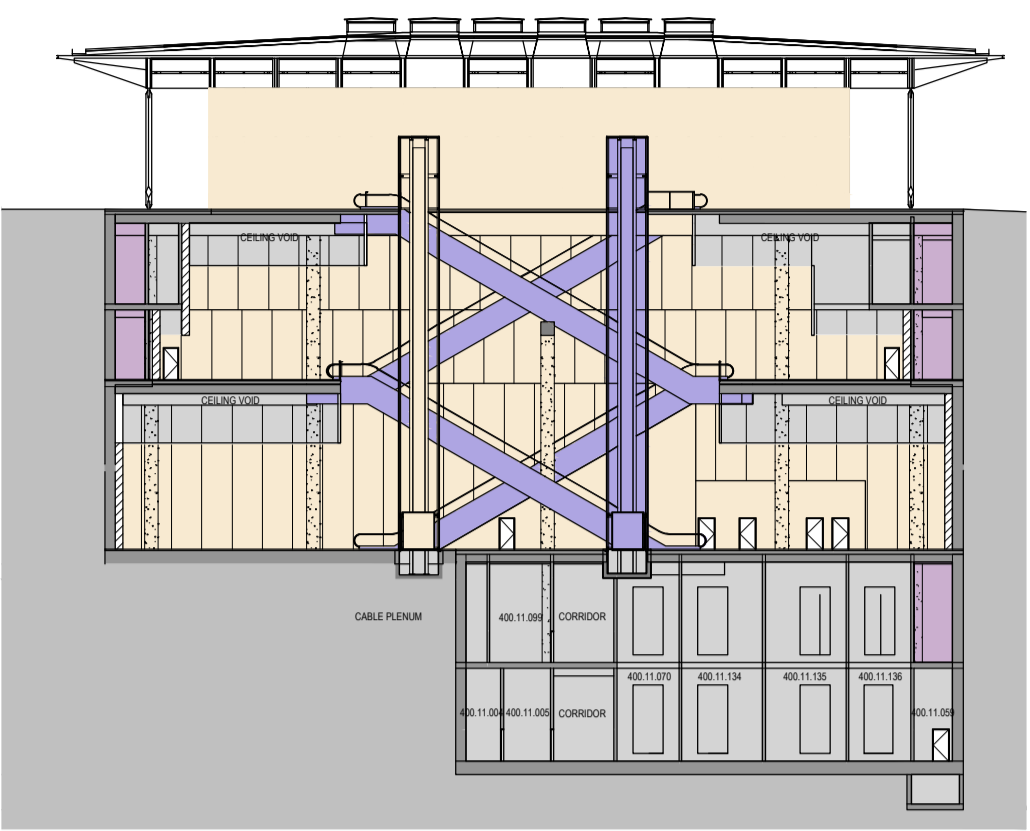


LEGEND	
<div></div>	01_PASSENGER OCCUPIABLE PLATFORM AREAS
<div></div>	02_ENTRIES, PAID & NON-PAID CIRCULATION AREAS & CONCOURSES
<div></div>	03_PUBLIC STATION AMENITIES
<div></div>	04_ACTIVE VERTICAL TRANSPORT, FRONT OF HOUSE & BACK OF HOUSE
<div></div>	05_EMERGENCY EGRESS
<div></div>	06_CUSTOMER CENTRE & CONTROL ROOMS
<div></div>	07_SECURITY
<div></div>	08_QUEENSLAND RAIL STAFF ACCOMMODATION
<div></div>	09_RETAIL
<div></div>	10_PERMANENT WAY
<div></div>	11_ENGINEERING PLANT, PLANT & EQUIPMENT ROOMS
<div></div>	12_PROJECT CO SPACES
<div></div>	13_RIS ALLIANCE SPACES


						Associated Job Nos	Survey Data		Scales	BRISBANE CITY					WOOLLOONGABBA STATION SECTIONS								
							Datum	BCSG02		CROSS RIVER RAIL													
							Auxiliary Drg Nos	Horiz. Grid		REFERENCE DESIGN (CHANGED PROJECT)													
								Height Origin		Reference Points					Drawn	ENGINEERING CERTIFICATION (RPEQ)					Job No.		
B	MINOR REVISIONS TO RfPC4 ISSUE				29.04.19			Preceding RP	Dist. to start of job (km)	From start to end of job	From end to Following RP	Following RP	ENG. AREA	NAME		SIGNATURE	NO.	DATE	Contract No.				
A	RfPC4 ISSUE				24.04.19								Designed						Drawing No.	B			
Revisions/Descriptions						Survey Books	Dimensions shown in metres except where shown otherwise												Series Number	of			
CAD FILES		CRR-0003-WOL-GA-103.dwg							Last Modified :- Apr 30, 2019 - 1:53PM					Through Chainage from					MRR_Detail (02/14)				




CRRDA Drg. No. [CRR-0003-ALB-GA-101]	
					Associated Job Nos	Survey Data		Scales	BRISBANE CITY					ALBERT STREET STATION SITE PLAN	
						Datum	BCSG02		CROSS RIVER RAIL	
					Auxiliary Drg Nos	Horiz. Grid	REFERENCE DESIGN (CHANGED PROJECT)	
						Height Origin	Reference Points	
B	MINOR REVISIONS TO RIPC4 ISSUE	</

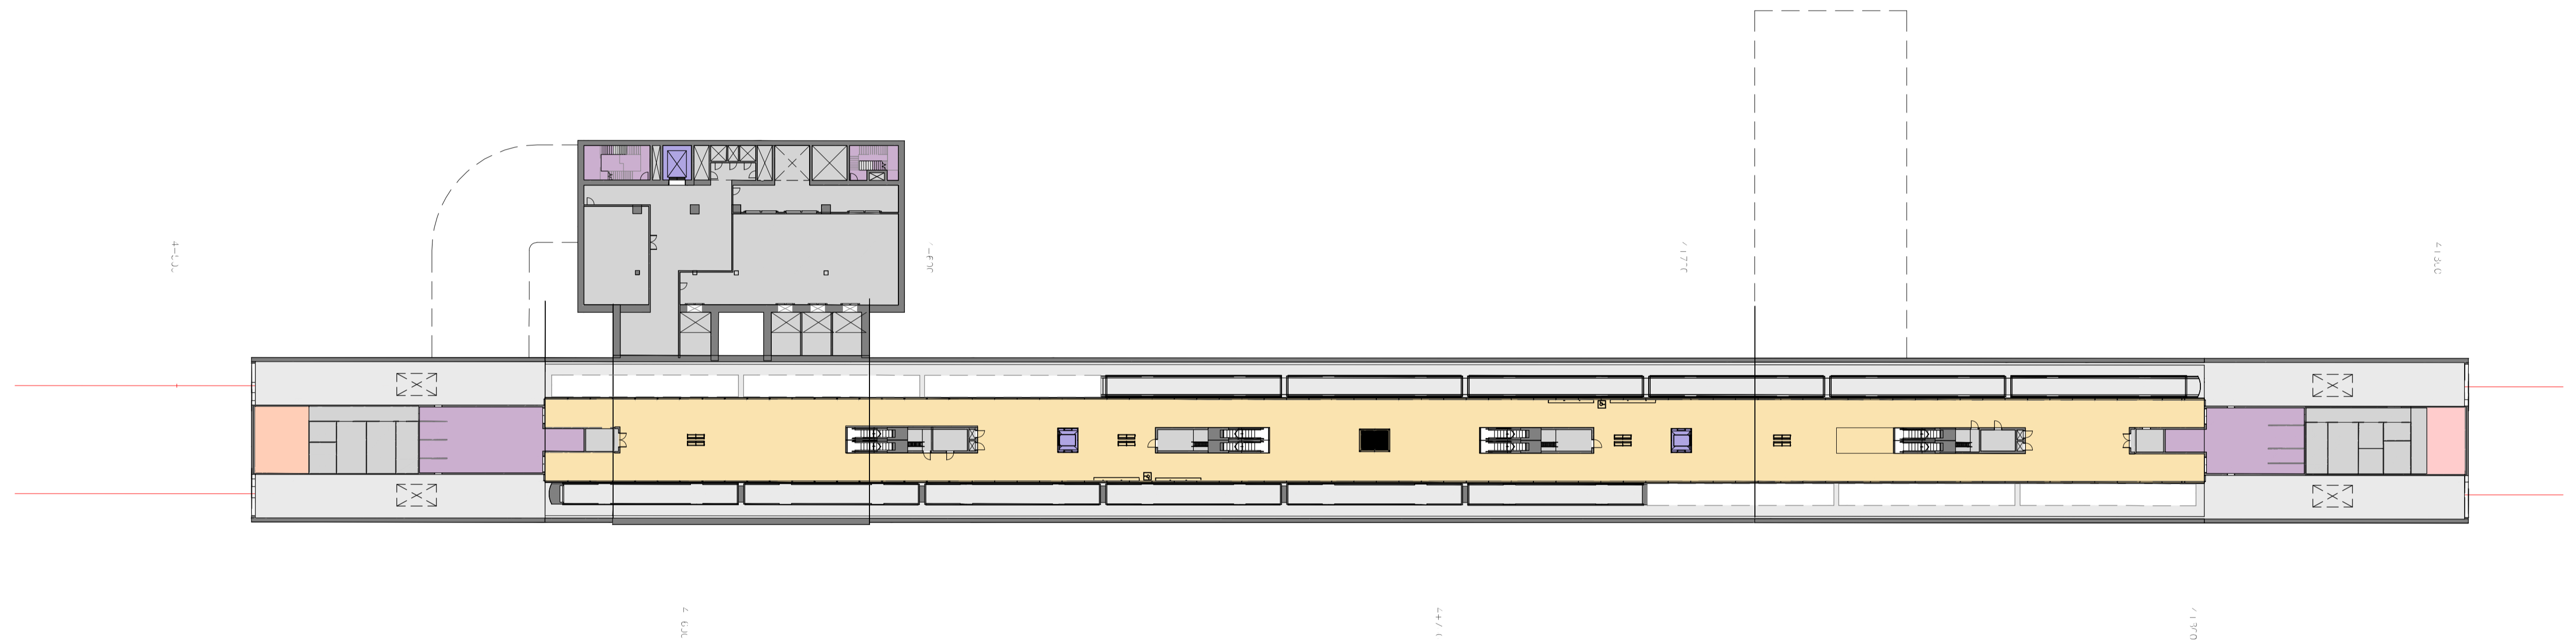


LEGEND	
01_PASSENGER OCCUPIABLE PLATFORM AREAS	07_SECURITY
02_ENTRIES, PAID & NON-PAID CIRCULATION AREAS & CONCOURSES	08_QUEENSLAND RAIL STAFF ACCOMMODATION
03_PUBLIC STATION AMENITIES	09_RETAIL
04_ACTIVE VERTICAL TRANSPORT, FRONT OF HOUSE & BACK OF HOUSE	10_PERMANENT WAY
05_EMERGENCY EGRESS	11_ENGINEERING PLANT, PLANT & EQUIPMENT ROOMS
06_CUSTOMER CENTRE & CONTROL ROOMS	12_PROJECT CO SPACES
	13_RIS ALLIANCE SPACES

										CRRDA Drg. No. CRR-0003-ALB-GA-102												
					Associated Job Nos	Survey Data		Scales	BRISBANE CITY					ALBERT STREET STATION PLATFORM PLAN								
						Datum	BCSG02		CROSS RIVER RAIL													
					Auxiliary Drg Nos	Horiz. Grid	REFERENCE DESIGN (CHANGED PROJECT)															
						Height Origin	Reference Points					Drawn	ENGINEERING CERTIFICATION (RPEQ)					Job No.				
B MINOR REVISIONS TO RfPC4 ISSUE						29.04.19	Preceding RP      Dist. to start of job (km)      From start to end of job      From end to Following RP      Following RP						ENG. AREA	NAME	SIGNATURE	NO.	DATE	Contract No.				
A RfPC4 ISSUE					24.04.19	Survey Books	Dimensions shown in metres except where shown otherwise					Designed						Drawing No.		B		
Revisions/Descriptions								Through Chainage from										Series Number		of		
CAD FILES		CRR-0003-ALB-GA-102.dwg			Certification	Date	Microfiled	Last Modified :- Apr 29, 2019 - 4:16PM										MRR_Detail (02/14)				

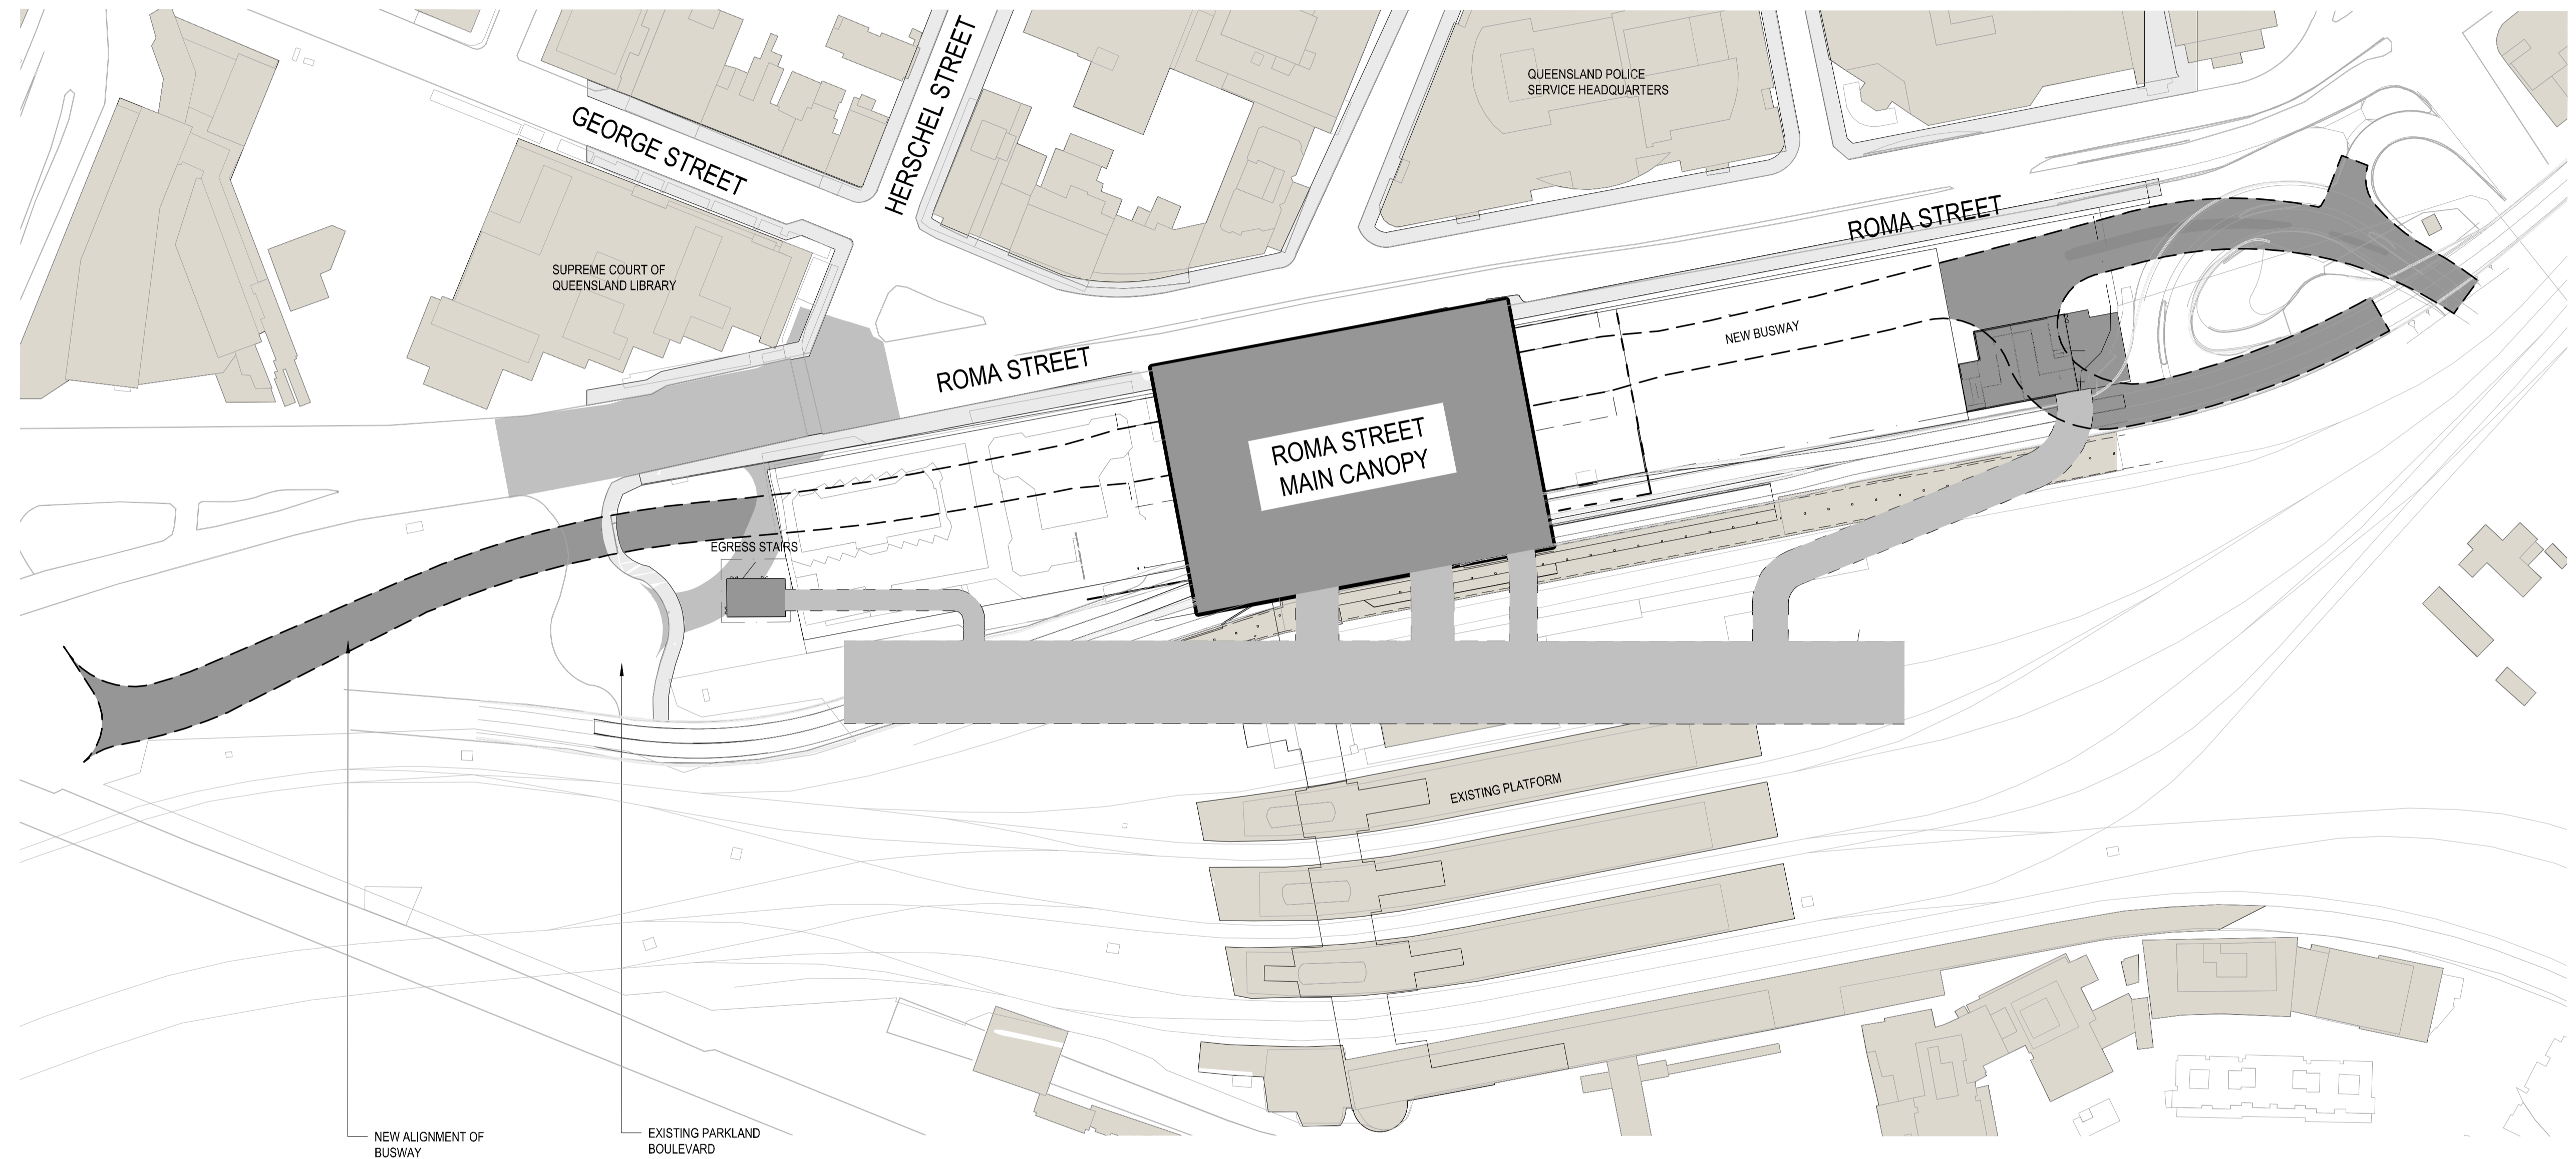



 




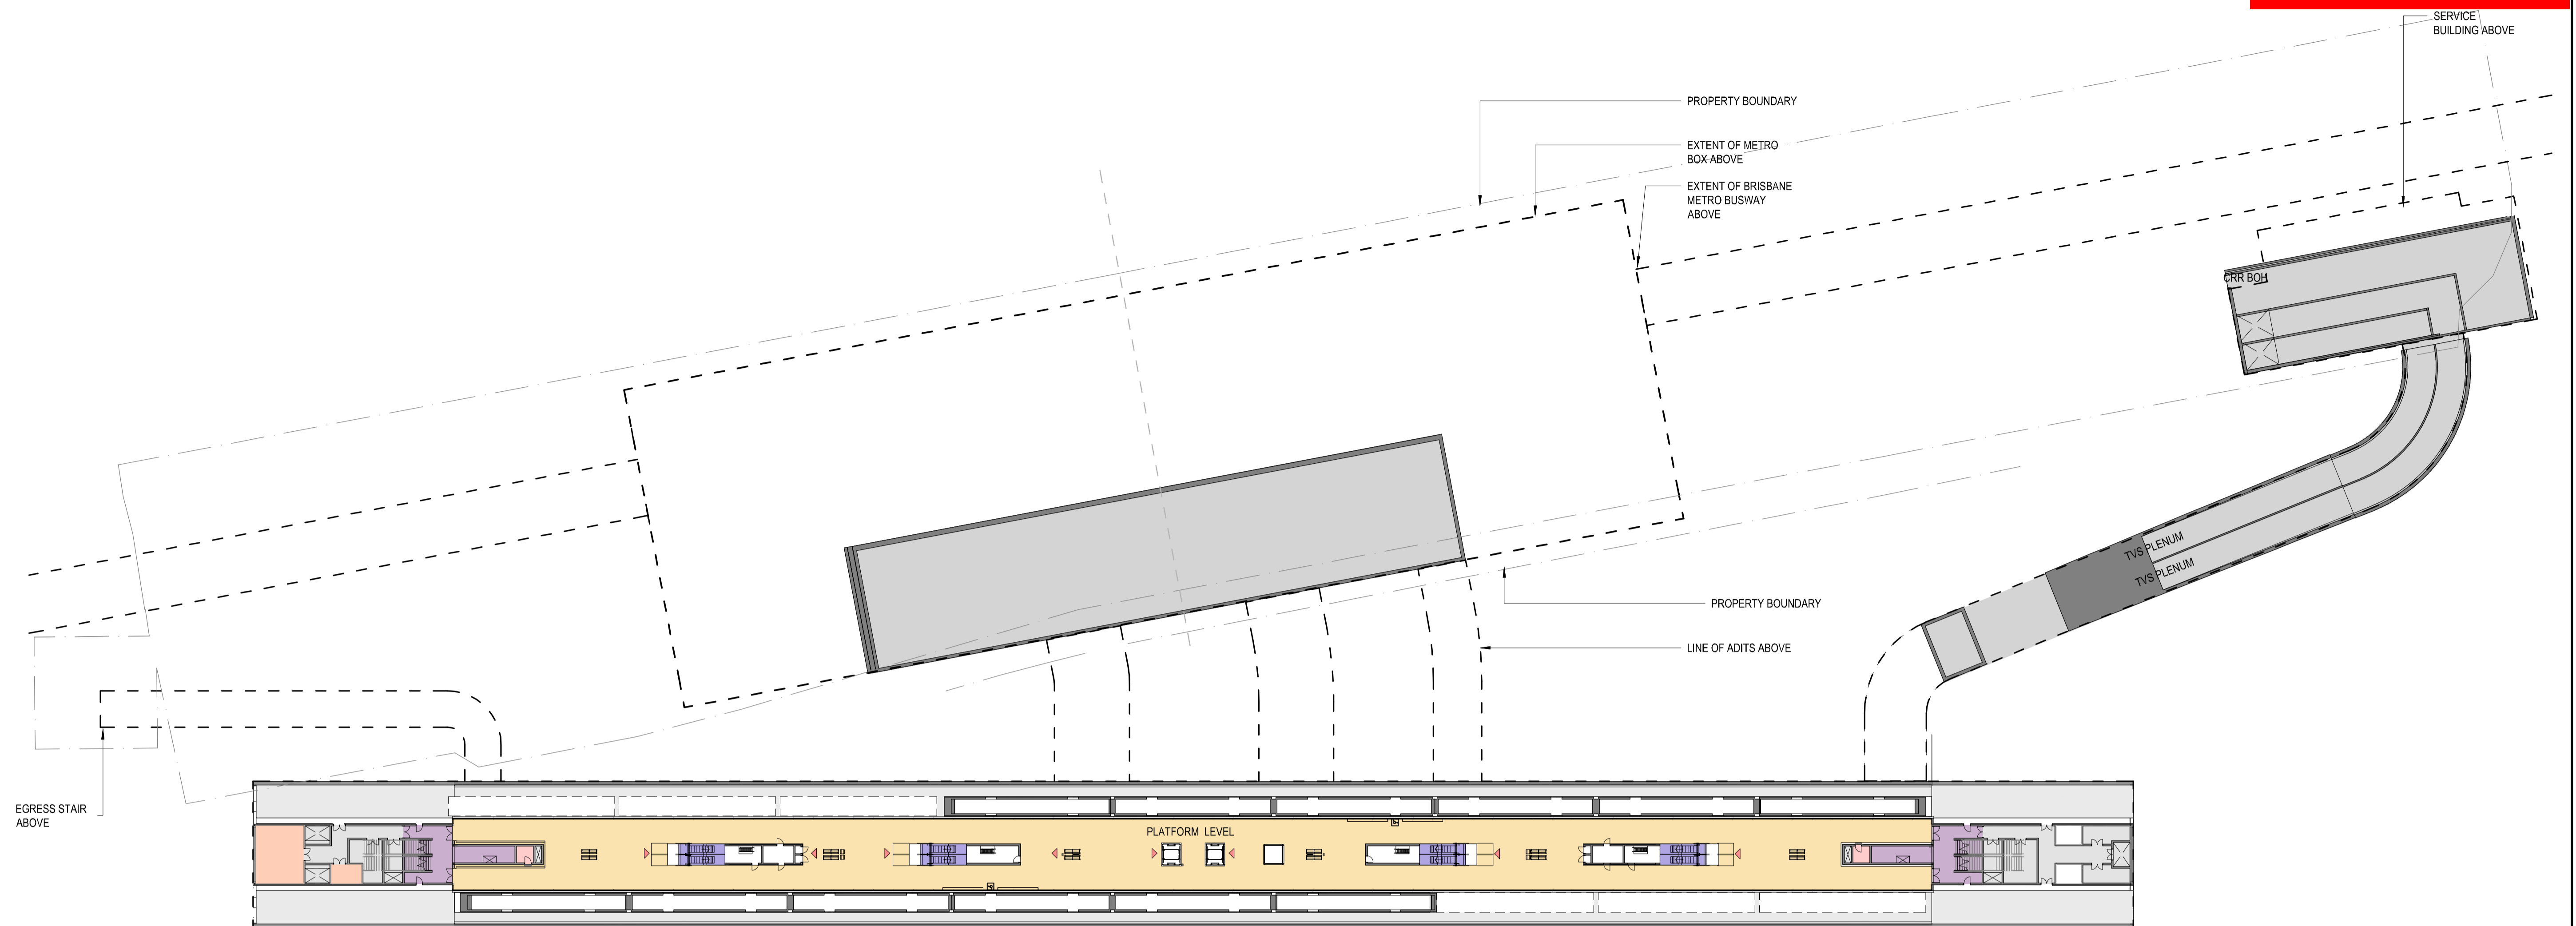



 


[illegible]



NOT FOR CONSTRUCTION




**LEGEND**


	01_PASSENGER OCCUPIABLE PLATFORM AREAS		07_SECURITY
	02_ENTRIES, PAID & NON-PAID CIRCULATION AREAS & CONCOURSES		08. QUEENSLAND RAIL STAFF ACCOMMODATION
	03_PUBLIC STATION AMENITIES		09_RETAIL
	04_ACTIVE VERTICAL TRANSPORT, FRONT OF HOUSE & BACK OF HOUSE		10_PERMANENT WAY
	05_EMERGENCY EGRESS		11_ENGINEERING PLANT, PLANT & EQUIPMENT ROOMS
	06_CUSTOMER CENTRE & CONTROL ROOMS		12_PROJECT CO SPACES
			13_RIS ALLIANCE SPACES

										CRRDA Drg. No.   CRR-0003-ROM-GA-102														
					Associated Job Nos	Survey Data		Scales	BRISBANE CITY					ROMA STREET STATION PLATFORM PLANS										
						Datum	BCSG02		CROSS RIVER RAIL															
					Auxiliary Drg Nos	Horiz. Grid			REFERENCE DESIGN (CHANGED PROJECT)															
						Height Origin			Reference Points					Drawn	ENGINEERING CERTIFICATION (RPEQ)						Job No.			
B	MINOR REVISIONS TO RfPC4 ISSUE					29.04.19			Preceding RP	Dist. to start of job (km)	From start to end of job	From end to Following RP	Following RP		ENG. AREA	NAME	SIGNATURE	NO.			DATE	Contract No.		
A	RfPC4 ISSUE				24.04.19		Dimensions shown in metres except where shown otherwise					Designed						Drawing No.				B		
Revisions/Descriptions				Certification	Date	Microfilmed	Survey Books		Through Chainage from										Series Number		of	MRR_Detail (02/14)		
CAD FILES		CRR-0003-ROM-GA-102.dwg			Last Modified :- Apr 29, 2019 - 4:30PM																			

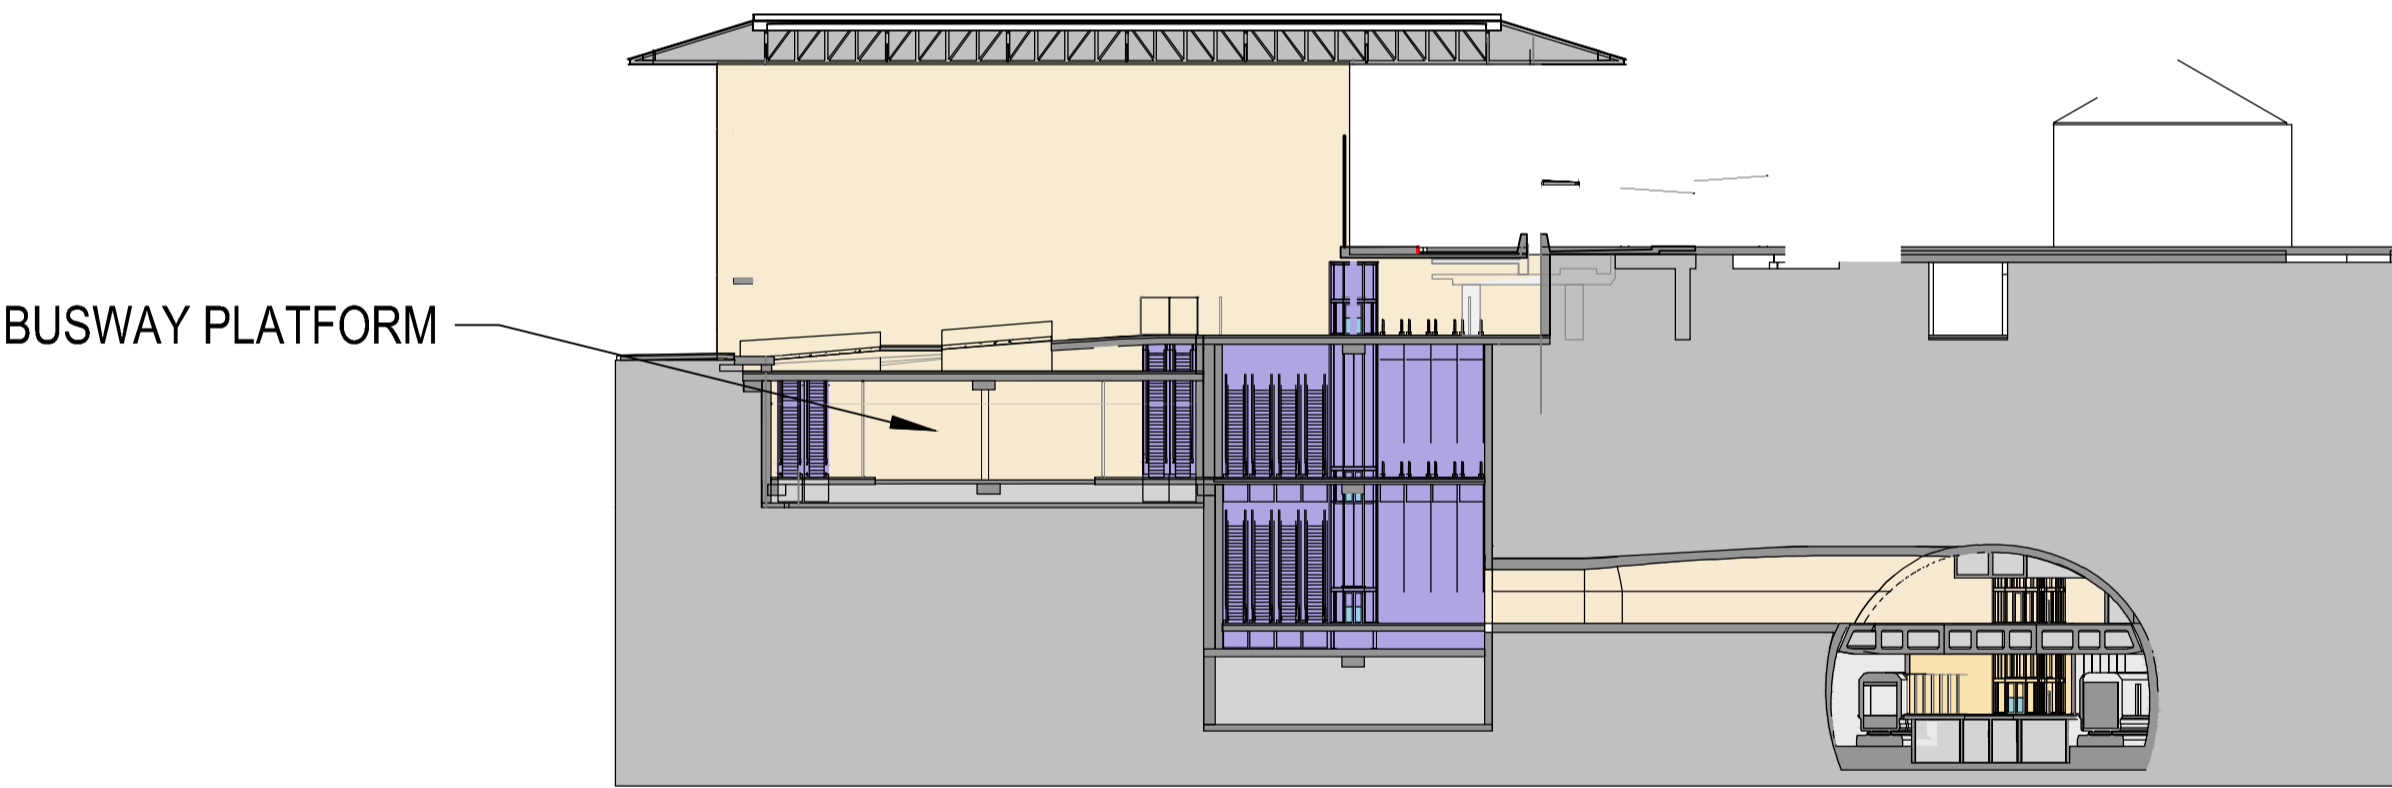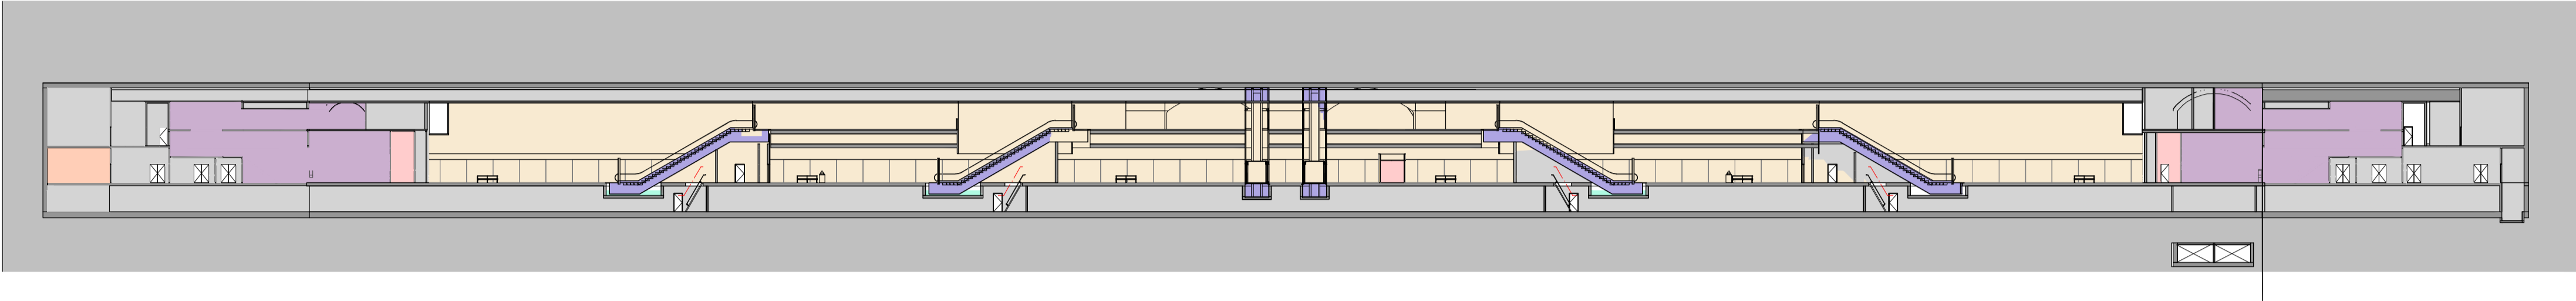


LEGEND									
01_PASSENGER OCCUPIABLE PLATFORM AREAS	02_ENTRIES, PAID & NON-PAID CIRCULATION AREAS & CONCOURSES	03_PUBLIC STATION AMENITIES	04_ACTIVE VERTICAL TRANSPORT, FRONT OF HOUSE & BACK OF HOUSE	05_EMERGENCY EGRESS	06_CUSTOMER CENTRE & CONTROL ROOMS	07_SECURITY	08_QUEENSLAND RAIL STAFF ACCOMMODATION	09_RETAIL	10_PERMANENT WAY
								11_ENGINEERING PLANT, PLANT & EQUIPMENT ROOMS	12_PROJECT CO SPACES
									13_RIS ALLIANCE SPACES

										CRRDA Drg. No.   CRR-0003-ROM-GA-103														
					Associated Job Nos	Survey Data		Scales	BRISBANE CITY					ROMA STREET STATION SECTIONS										
						Datum	BCSG02		CROSS RIVER RAIL															
					Auxiliary Drg Nos	Horiz. Grid	REFERENCE DESIGN (CHANGED PROJECT)																	
						Height Origin	Reference Points					Drawn	ENGINEERING CERTIFICATION (RPEQ)					Job No.						
B MINOR REVISIONS TO RfPC4 ISSUE						29.04.19	Preceding RP		Dist. to start of job (km)	From start to end of job	From end to Following RP		Following RP	ENG. AREA	NAME	SIGNATURE	NO.	DATE			Contract. No.			
A RfPC4 ISSUE					24.04.19	Survey Books	Dimensions shown in metres except where shown otherwise			Designed							Drawing No.		B					
Revisions/Descriptions					Certification	Date	Microfiled									Series Number					of			
CAD FILES		CRR-0003-ROM-GA-103.dwg								Through Chainage from										MRR_Detail (02/14)				
Last Modified :- Apr 29, 2019 - 4:32PM																								

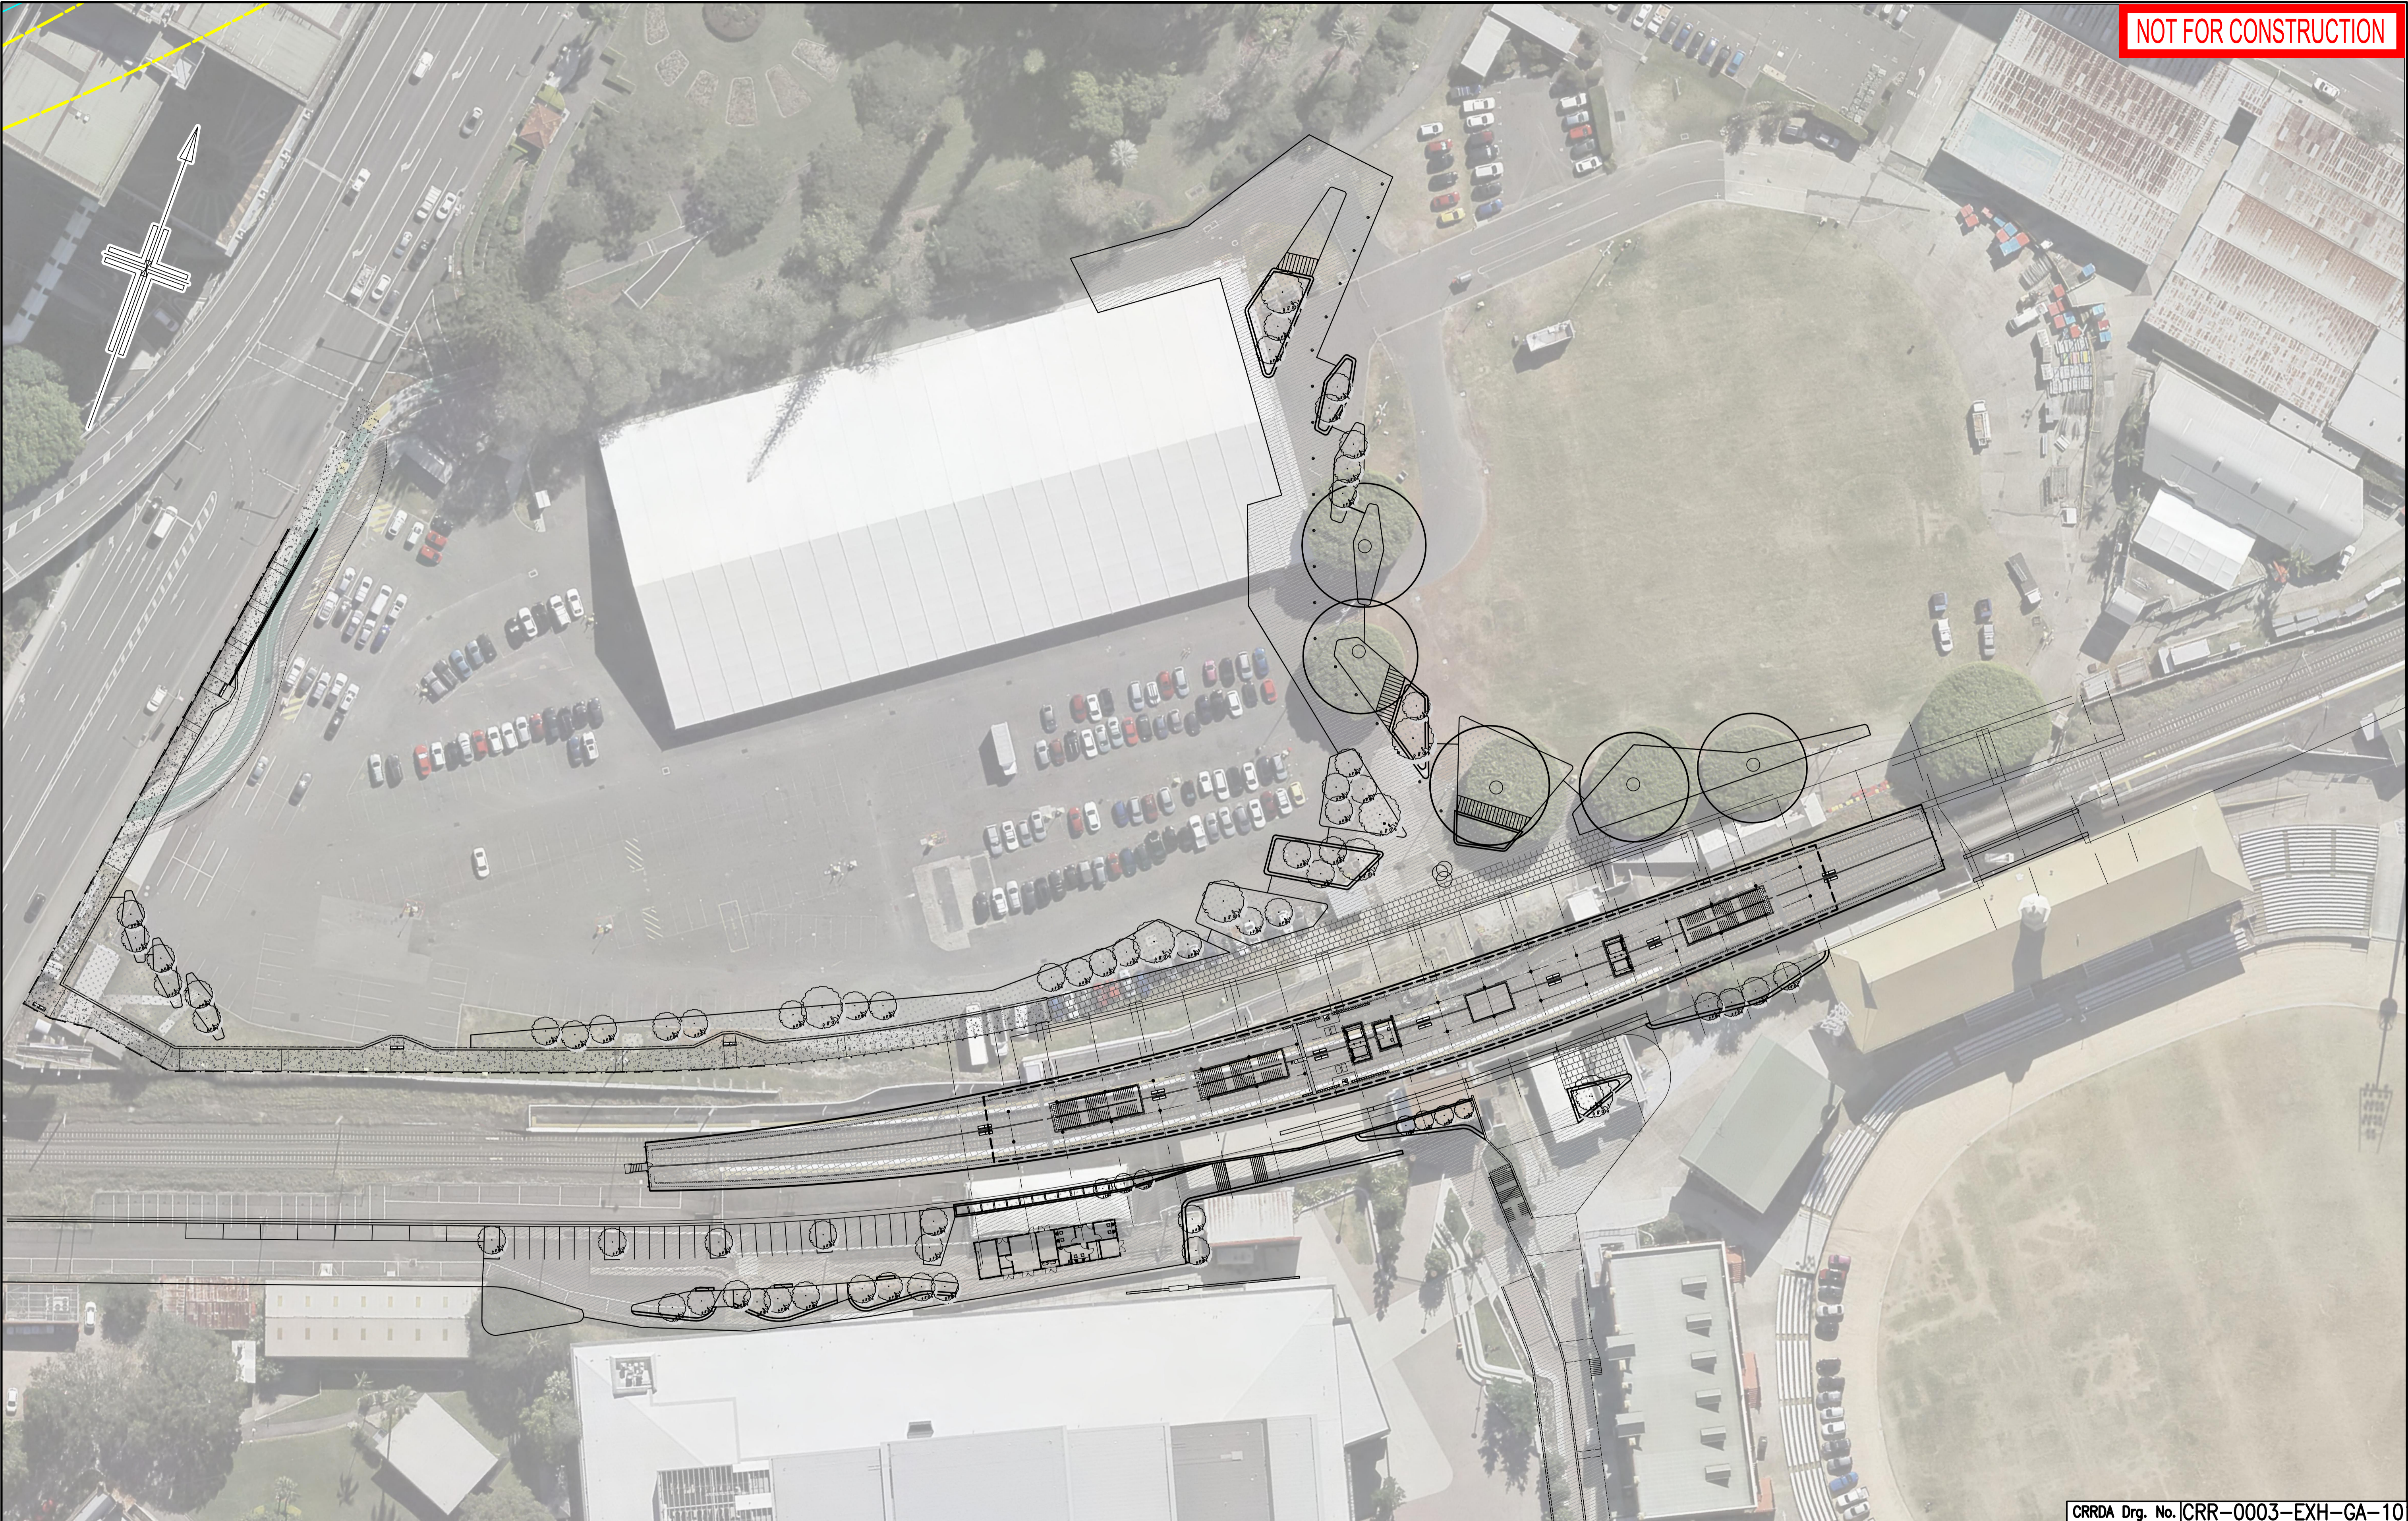

NOT FOR CONSTRUCTION

					Associated Job Nos	Survey Data		Scales	BRISBANE CITY					EXHIBITION STATION SITE PLAN										
						Datum	BCSG02		CROSS RIVER RAIL															
						Auxiliary Drg Nos	Horiz. Grid		REFERENCE DESIGN (CHANGED PROJECT)															
						Height Origin			Reference Points					Drawn	ENGINEERING CERTIFICATION (RPEQ)					Job No.				
B	MINOR REVISIONS TO RfPC4 ISSUE			29.04.19			Preceding RP		Dist. to start of job (km)	From start to end of job	From end to Following RP	Following RP	ENG. AREA		NAME	SIGNATURE	NO.	DATE	Contract No.					
A	RfPC4 ISSUE			24.04.19														Drawing No.		B				
Revisions/Descriptions					Certification	Date	Microfiled	Survey Books		Dimensions shown in Metres except where shown otherwise					Designed						Series Number		of	
										Through Chainage from													MRR_Detail (02/14)	
CAD FILES																								