






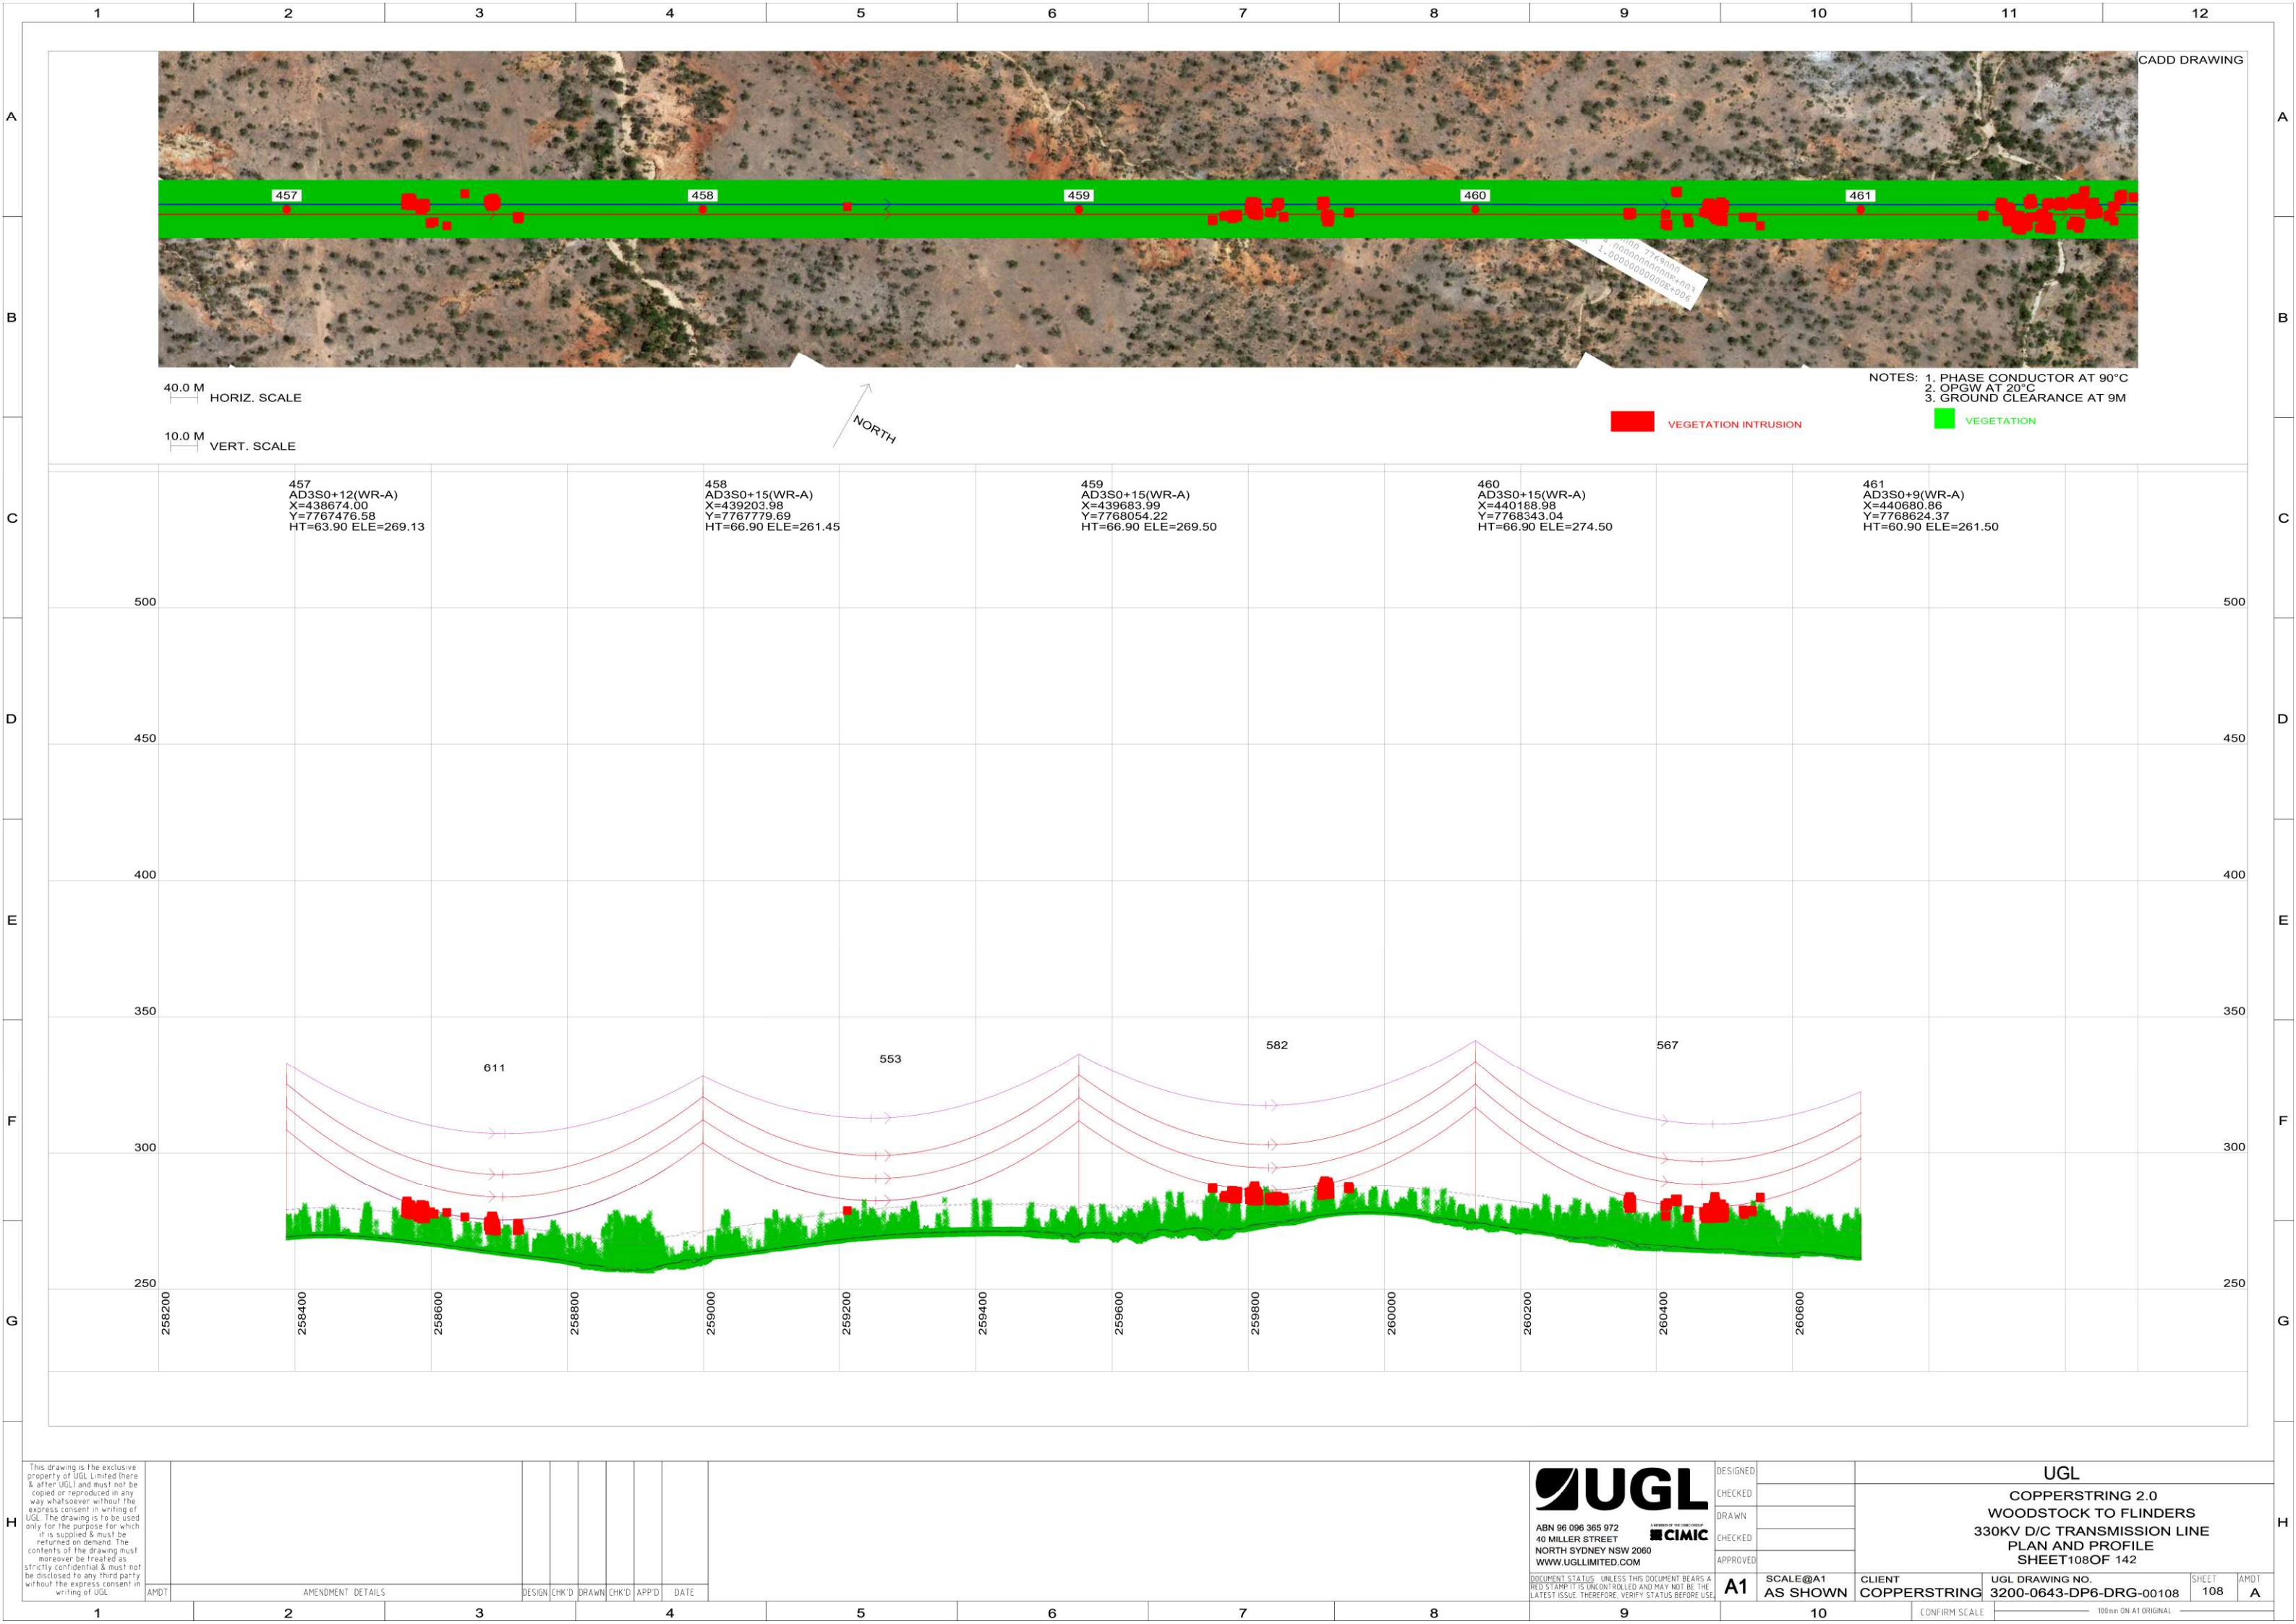

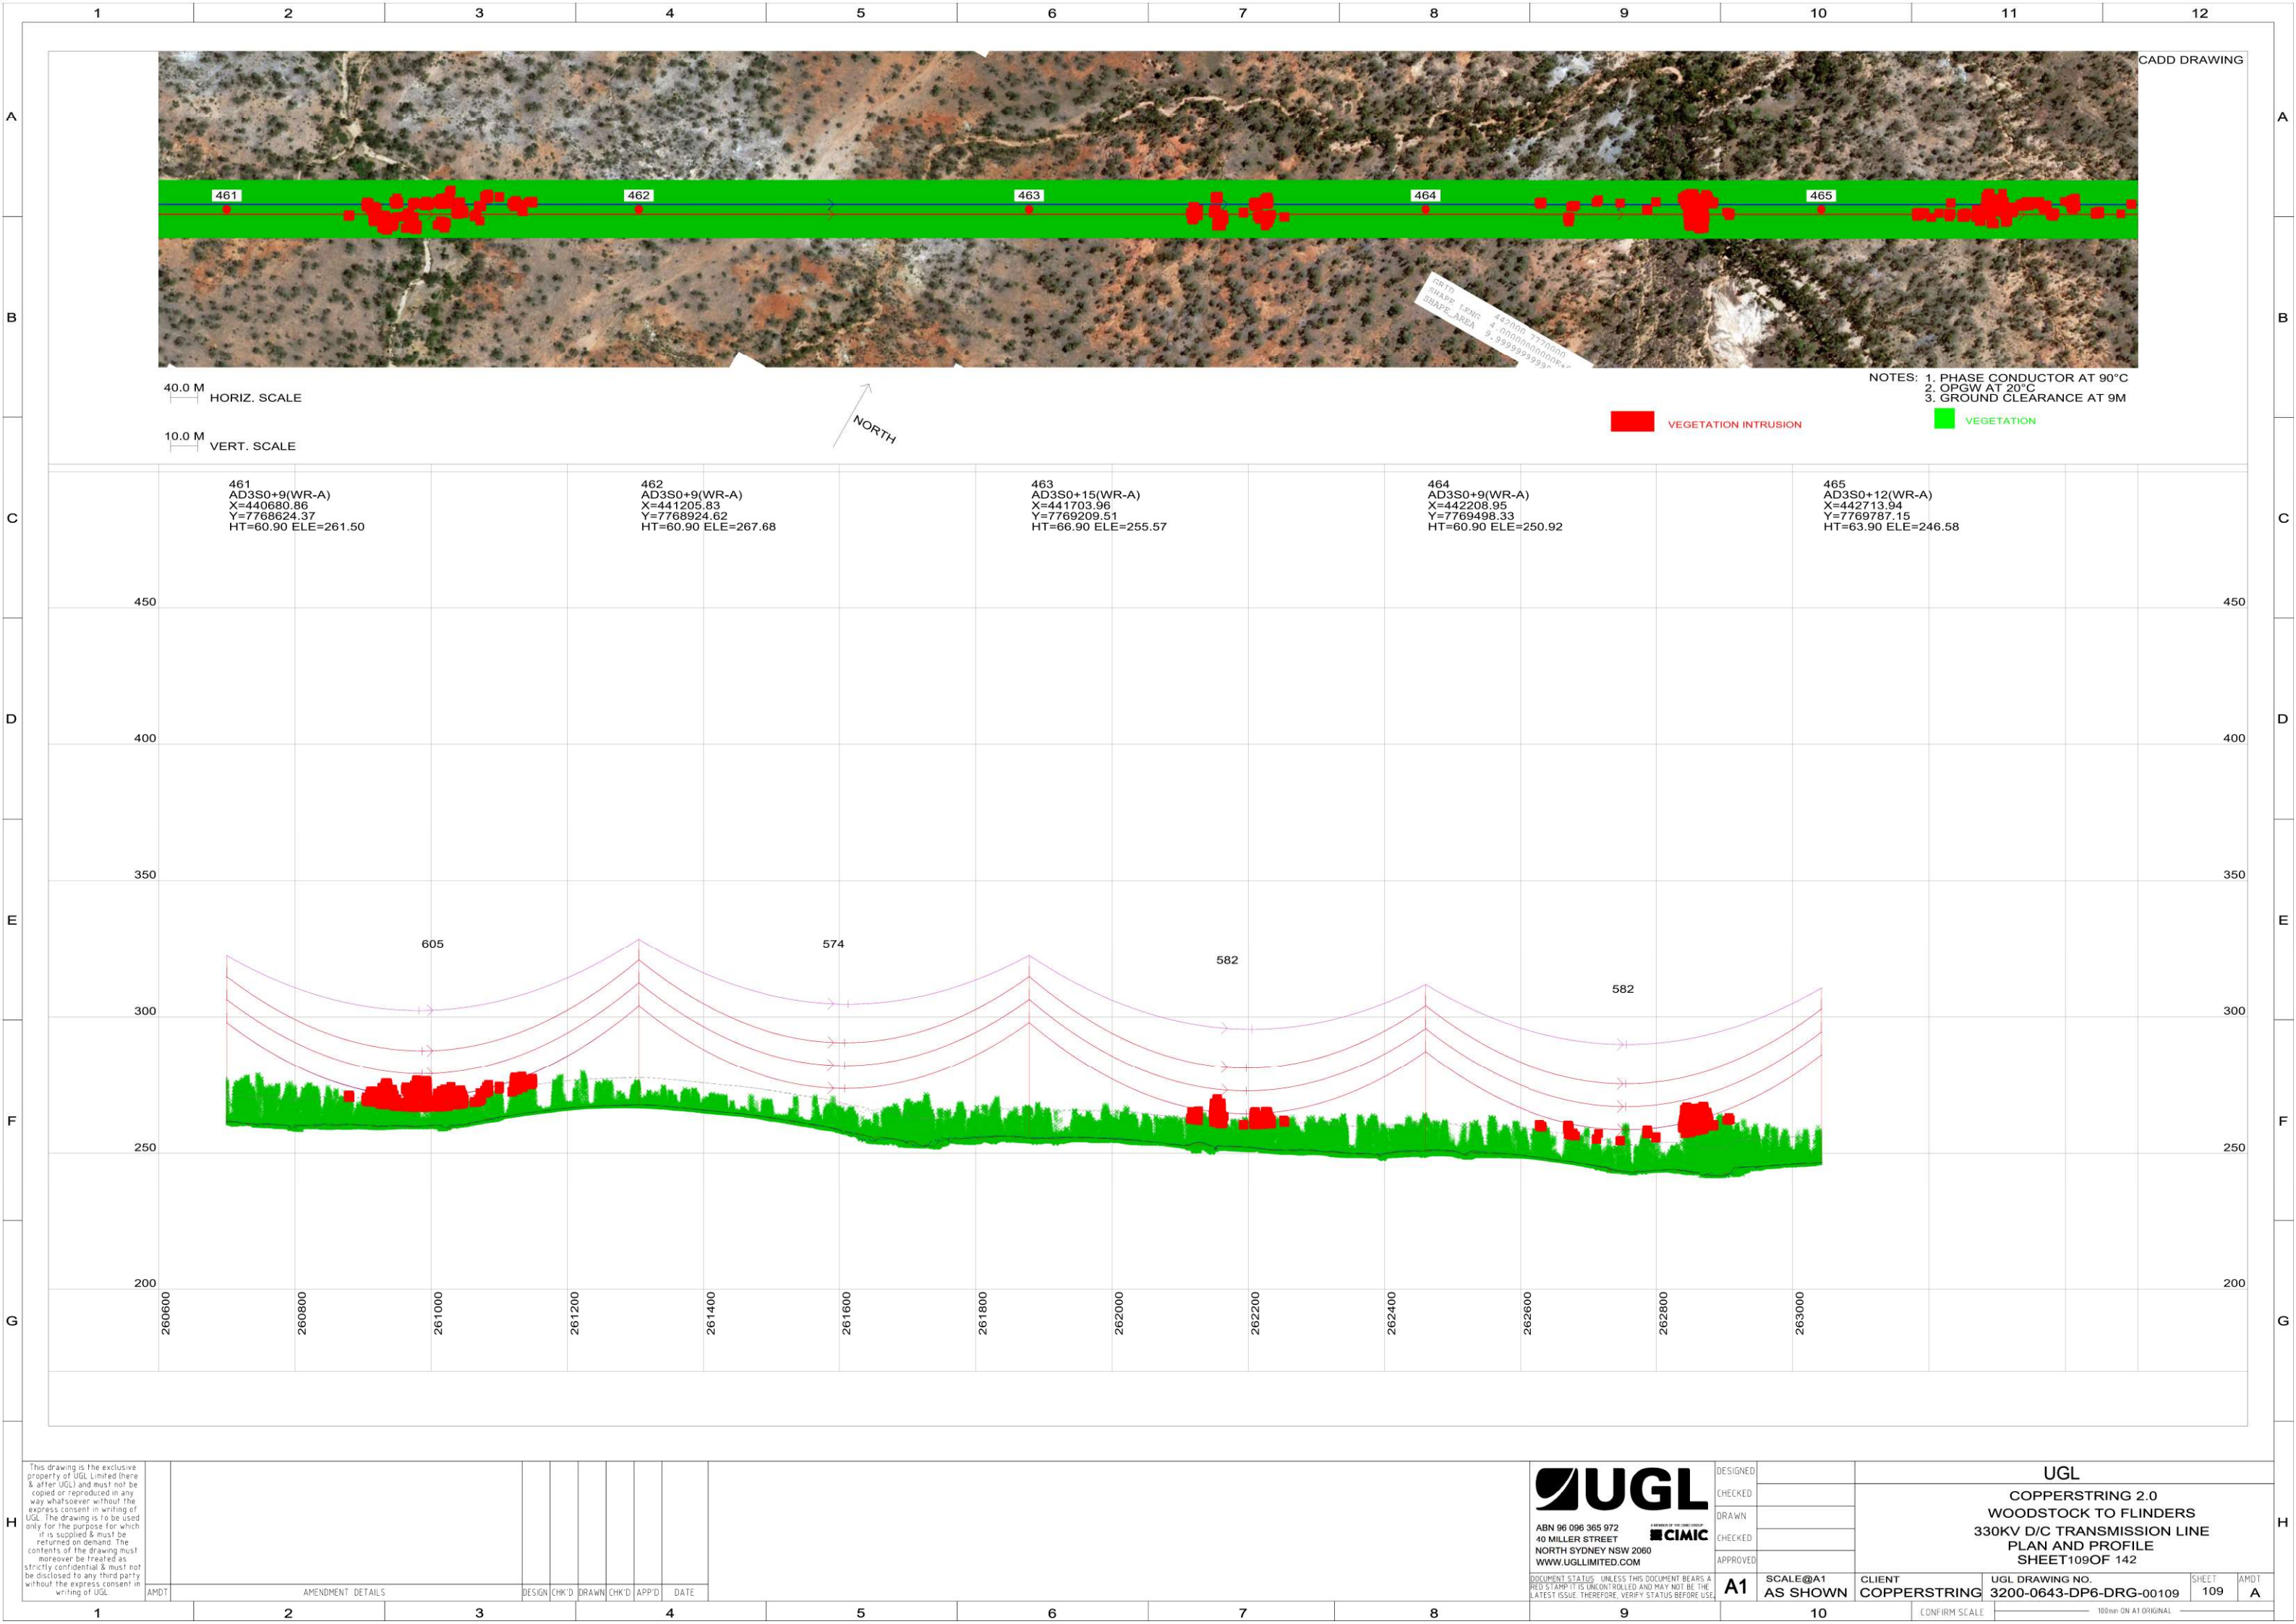

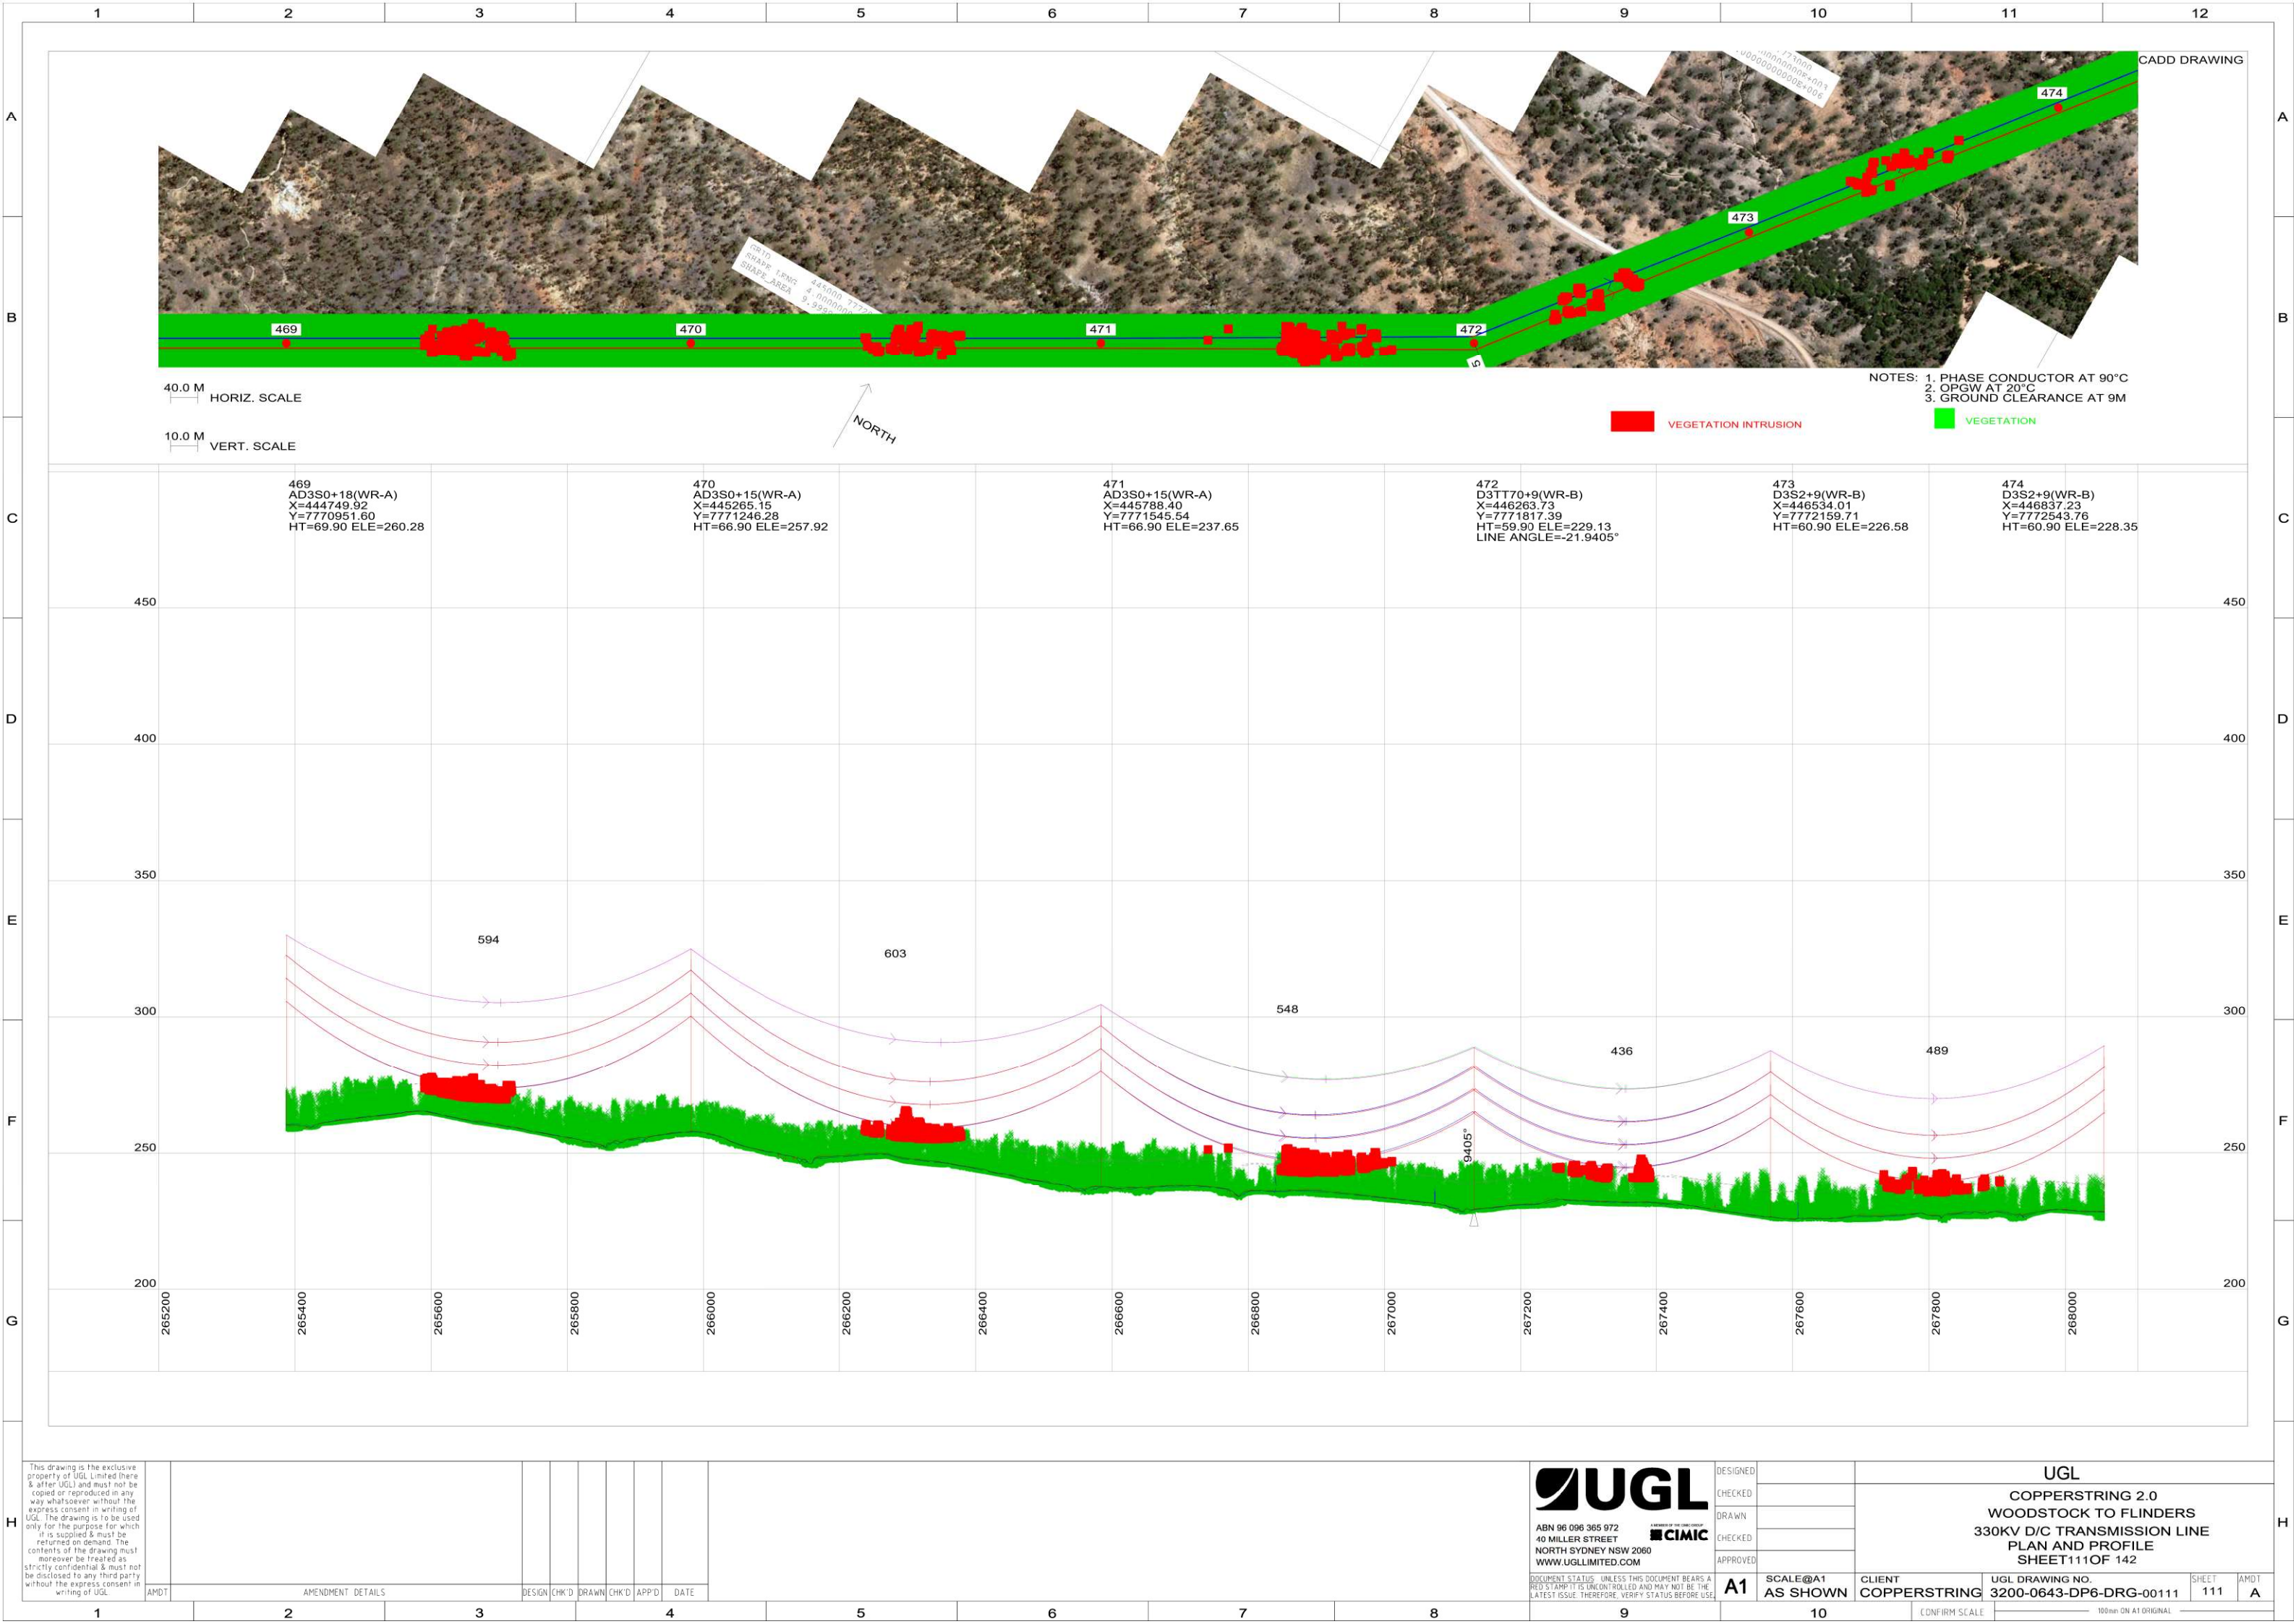

This drawing is the exclusive property of UGL Limited (here & after UGL) and must not be copied or reproduced in any way whatsoever without the express consent in writing of UGL. The drawing is to be used only for the purpose for which it is supplied & must be returned on demand. The contents of the drawing must moreover be treated as strictly confidential & must not be disclosed to any third party without the express consent in writing of UGL.

AMDT	AMENDMENT DETAILS	DESIGN	CHK'D	DRAWN	CHK'D	APP'D	DATE
1							
2							
3							
4							



ABN 96 096 365 972
40 MILLER STREET
NORTH SYDNEY NSW 2060
WWW.UGLLIMITED.COM


A MEMBER OF THE CIMIC GROUP





DESIGNED	
CHECKED	
DRAWN	
CHECKED	
APPROVED	

UGL	
COPPERSTRING 2.0	
WOODSTOCK TO FLINDERS	
330KV D/C TRANSMISSION LINE	
PLAN AND PROFILE	
SHEET 111 OF 142	
SCALE @ A1 AS SHOWN	CLIENT COPPERSTRING
CONFIRM SCALE	UGL DRAWING NO. 3200-0643-DP6-DRG-00111
SHEET 111	AMDT A

DOCUMENT STATUS: UNLESS THIS DOCUMENT BEARS A RED STAMP IT IS UNCONTROLLED AND MAY NOT BE THE LATEST ISSUE. THEREFORE, VERIFY STATUS BEFORE USE.

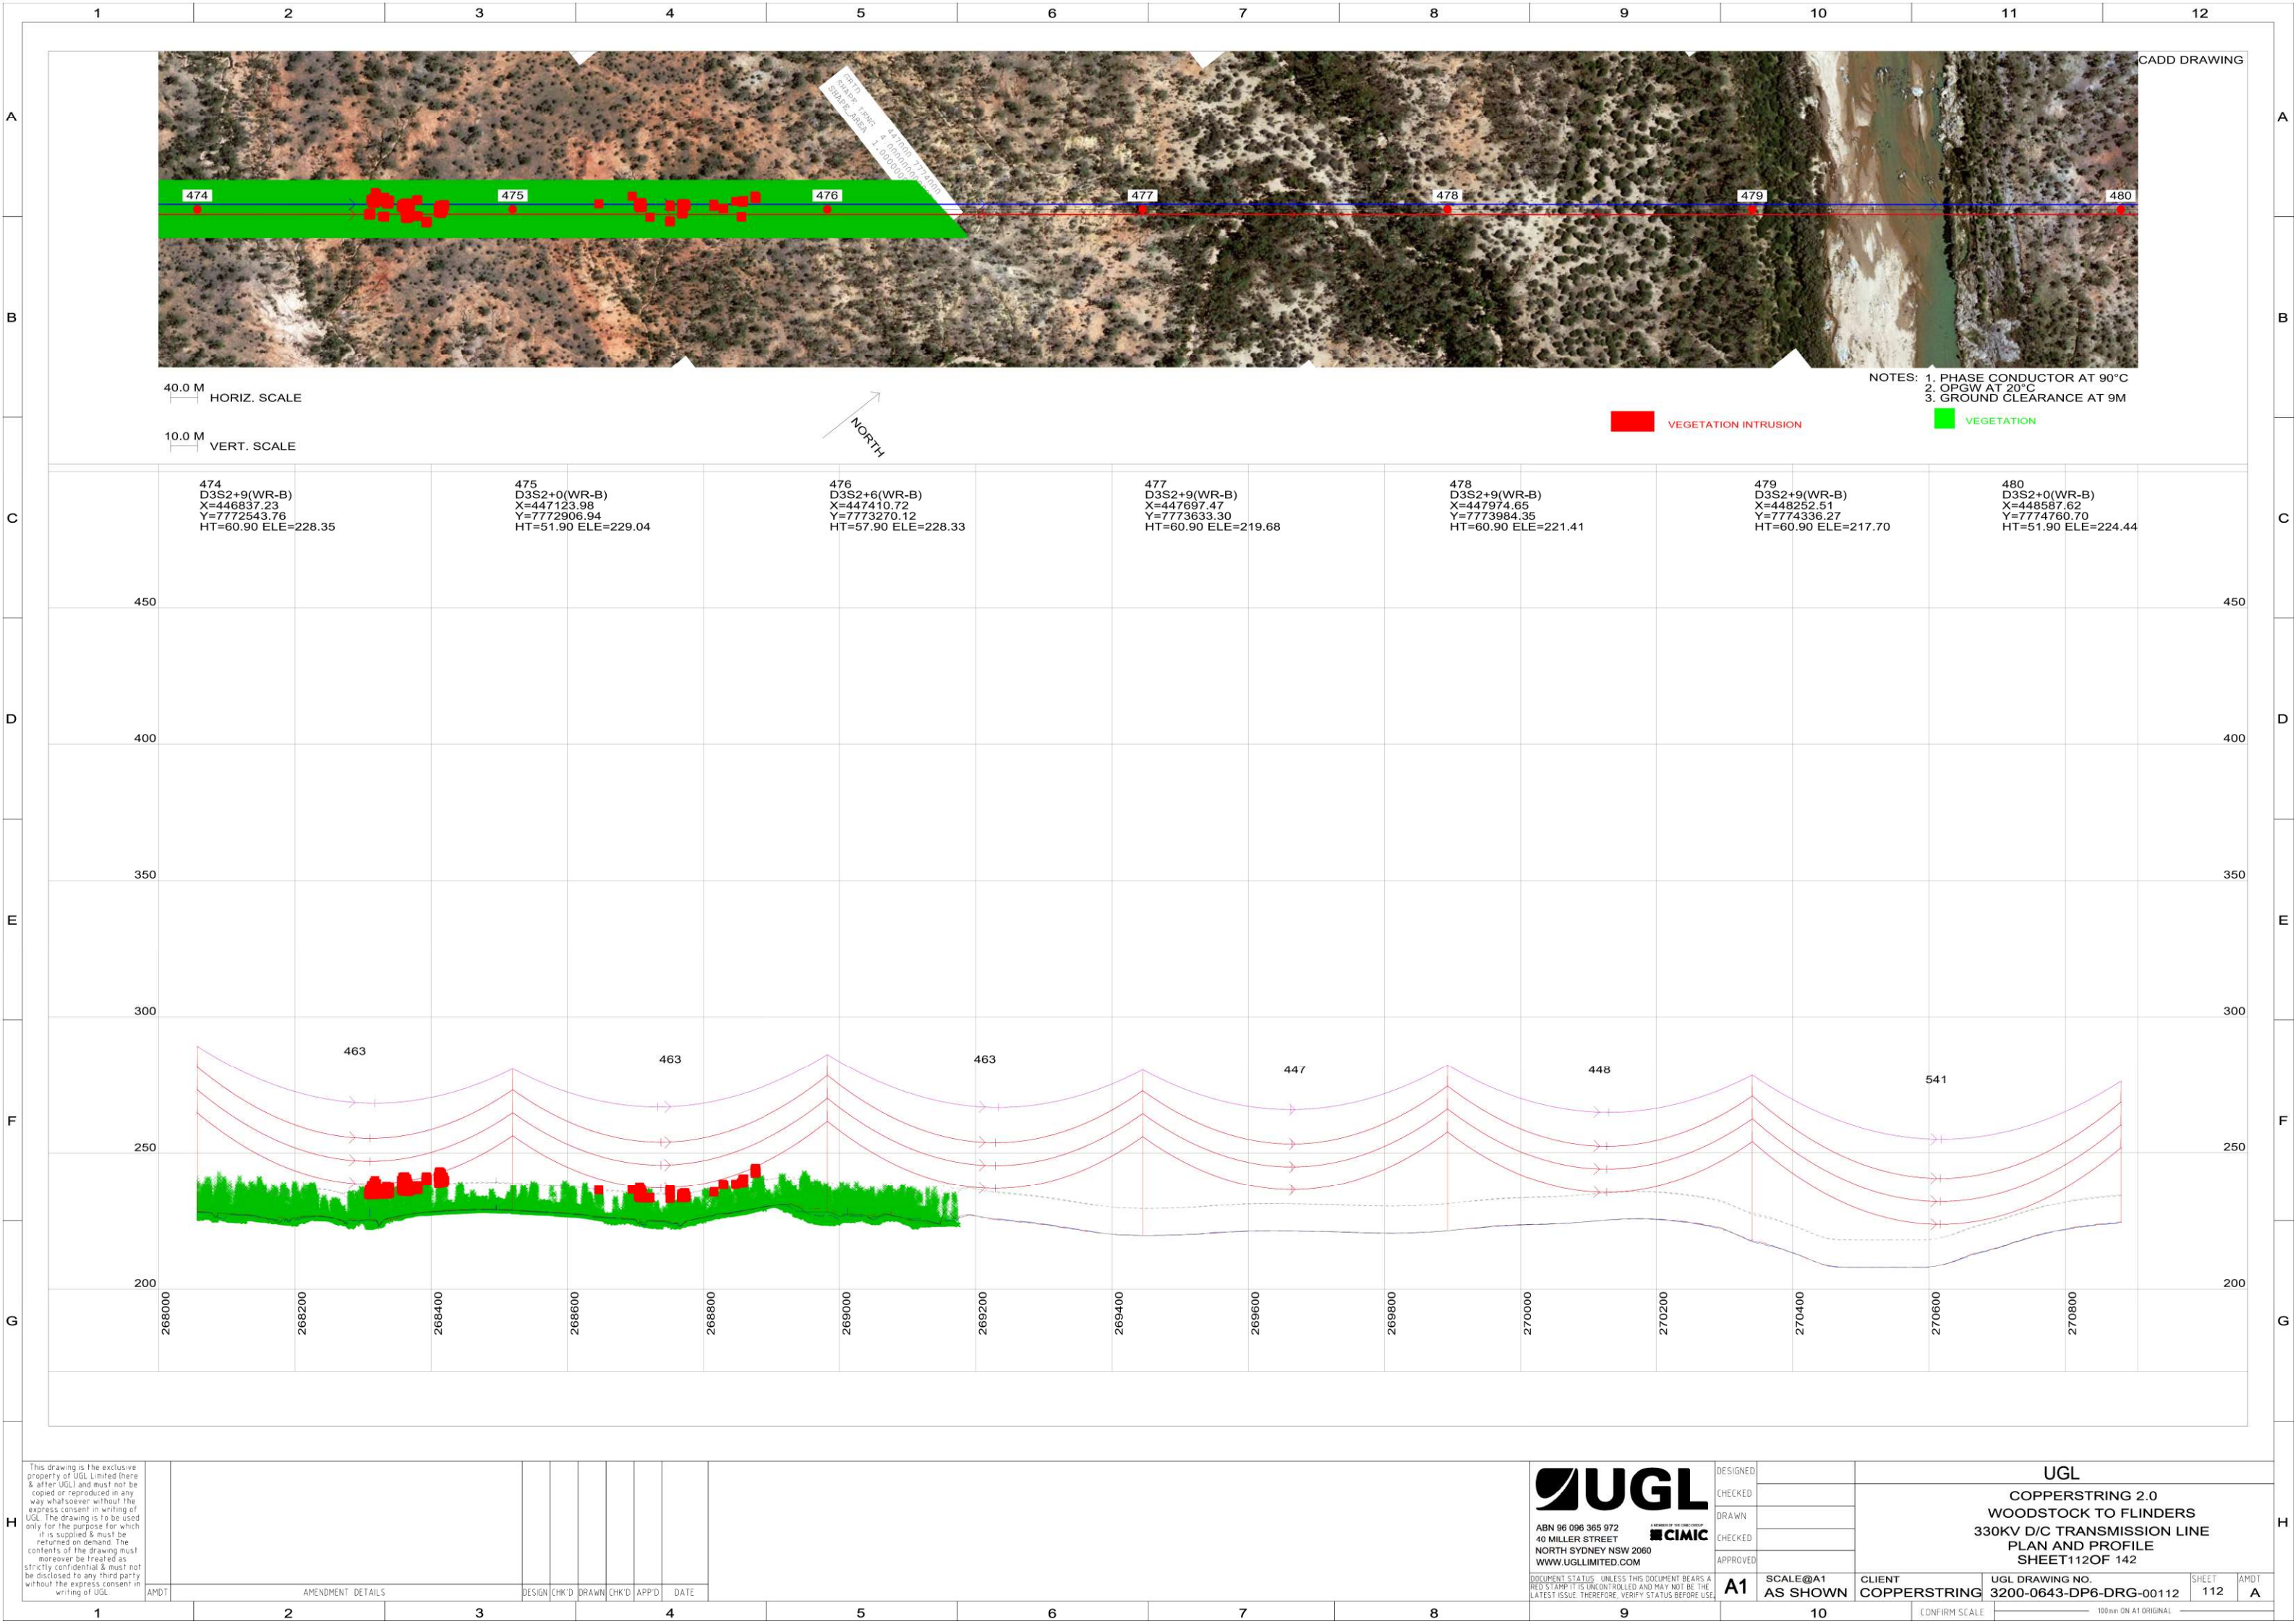

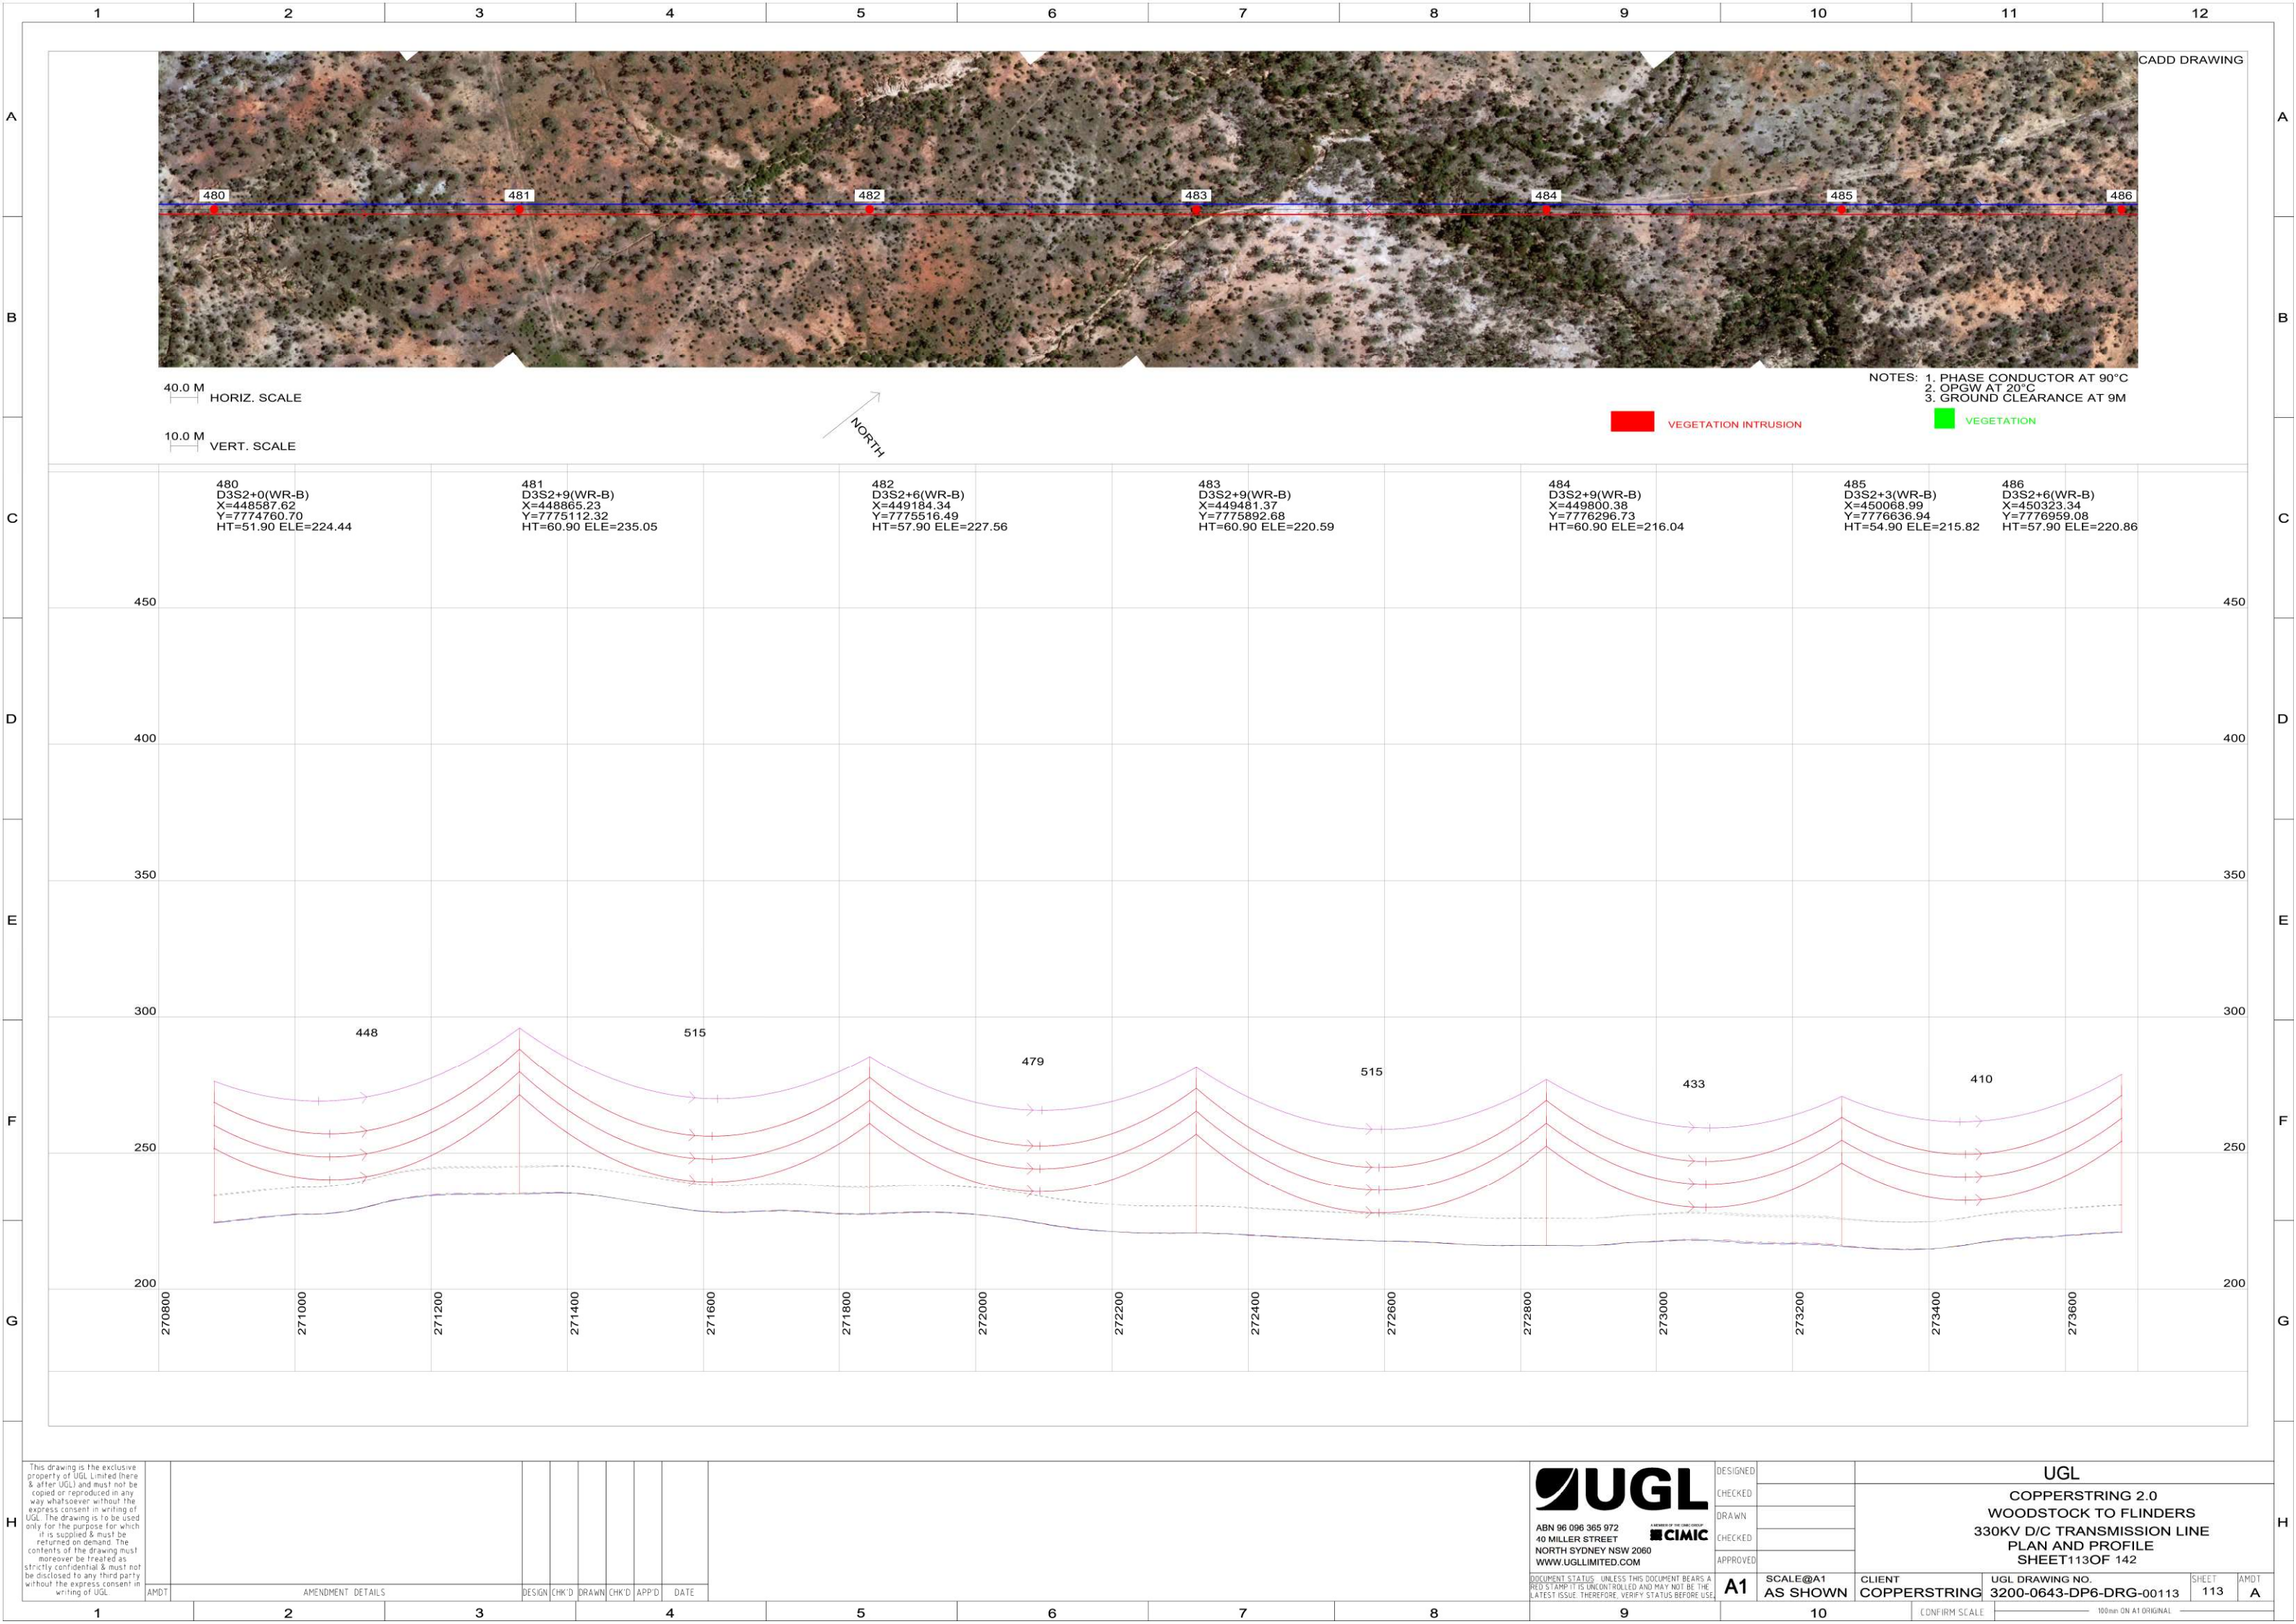

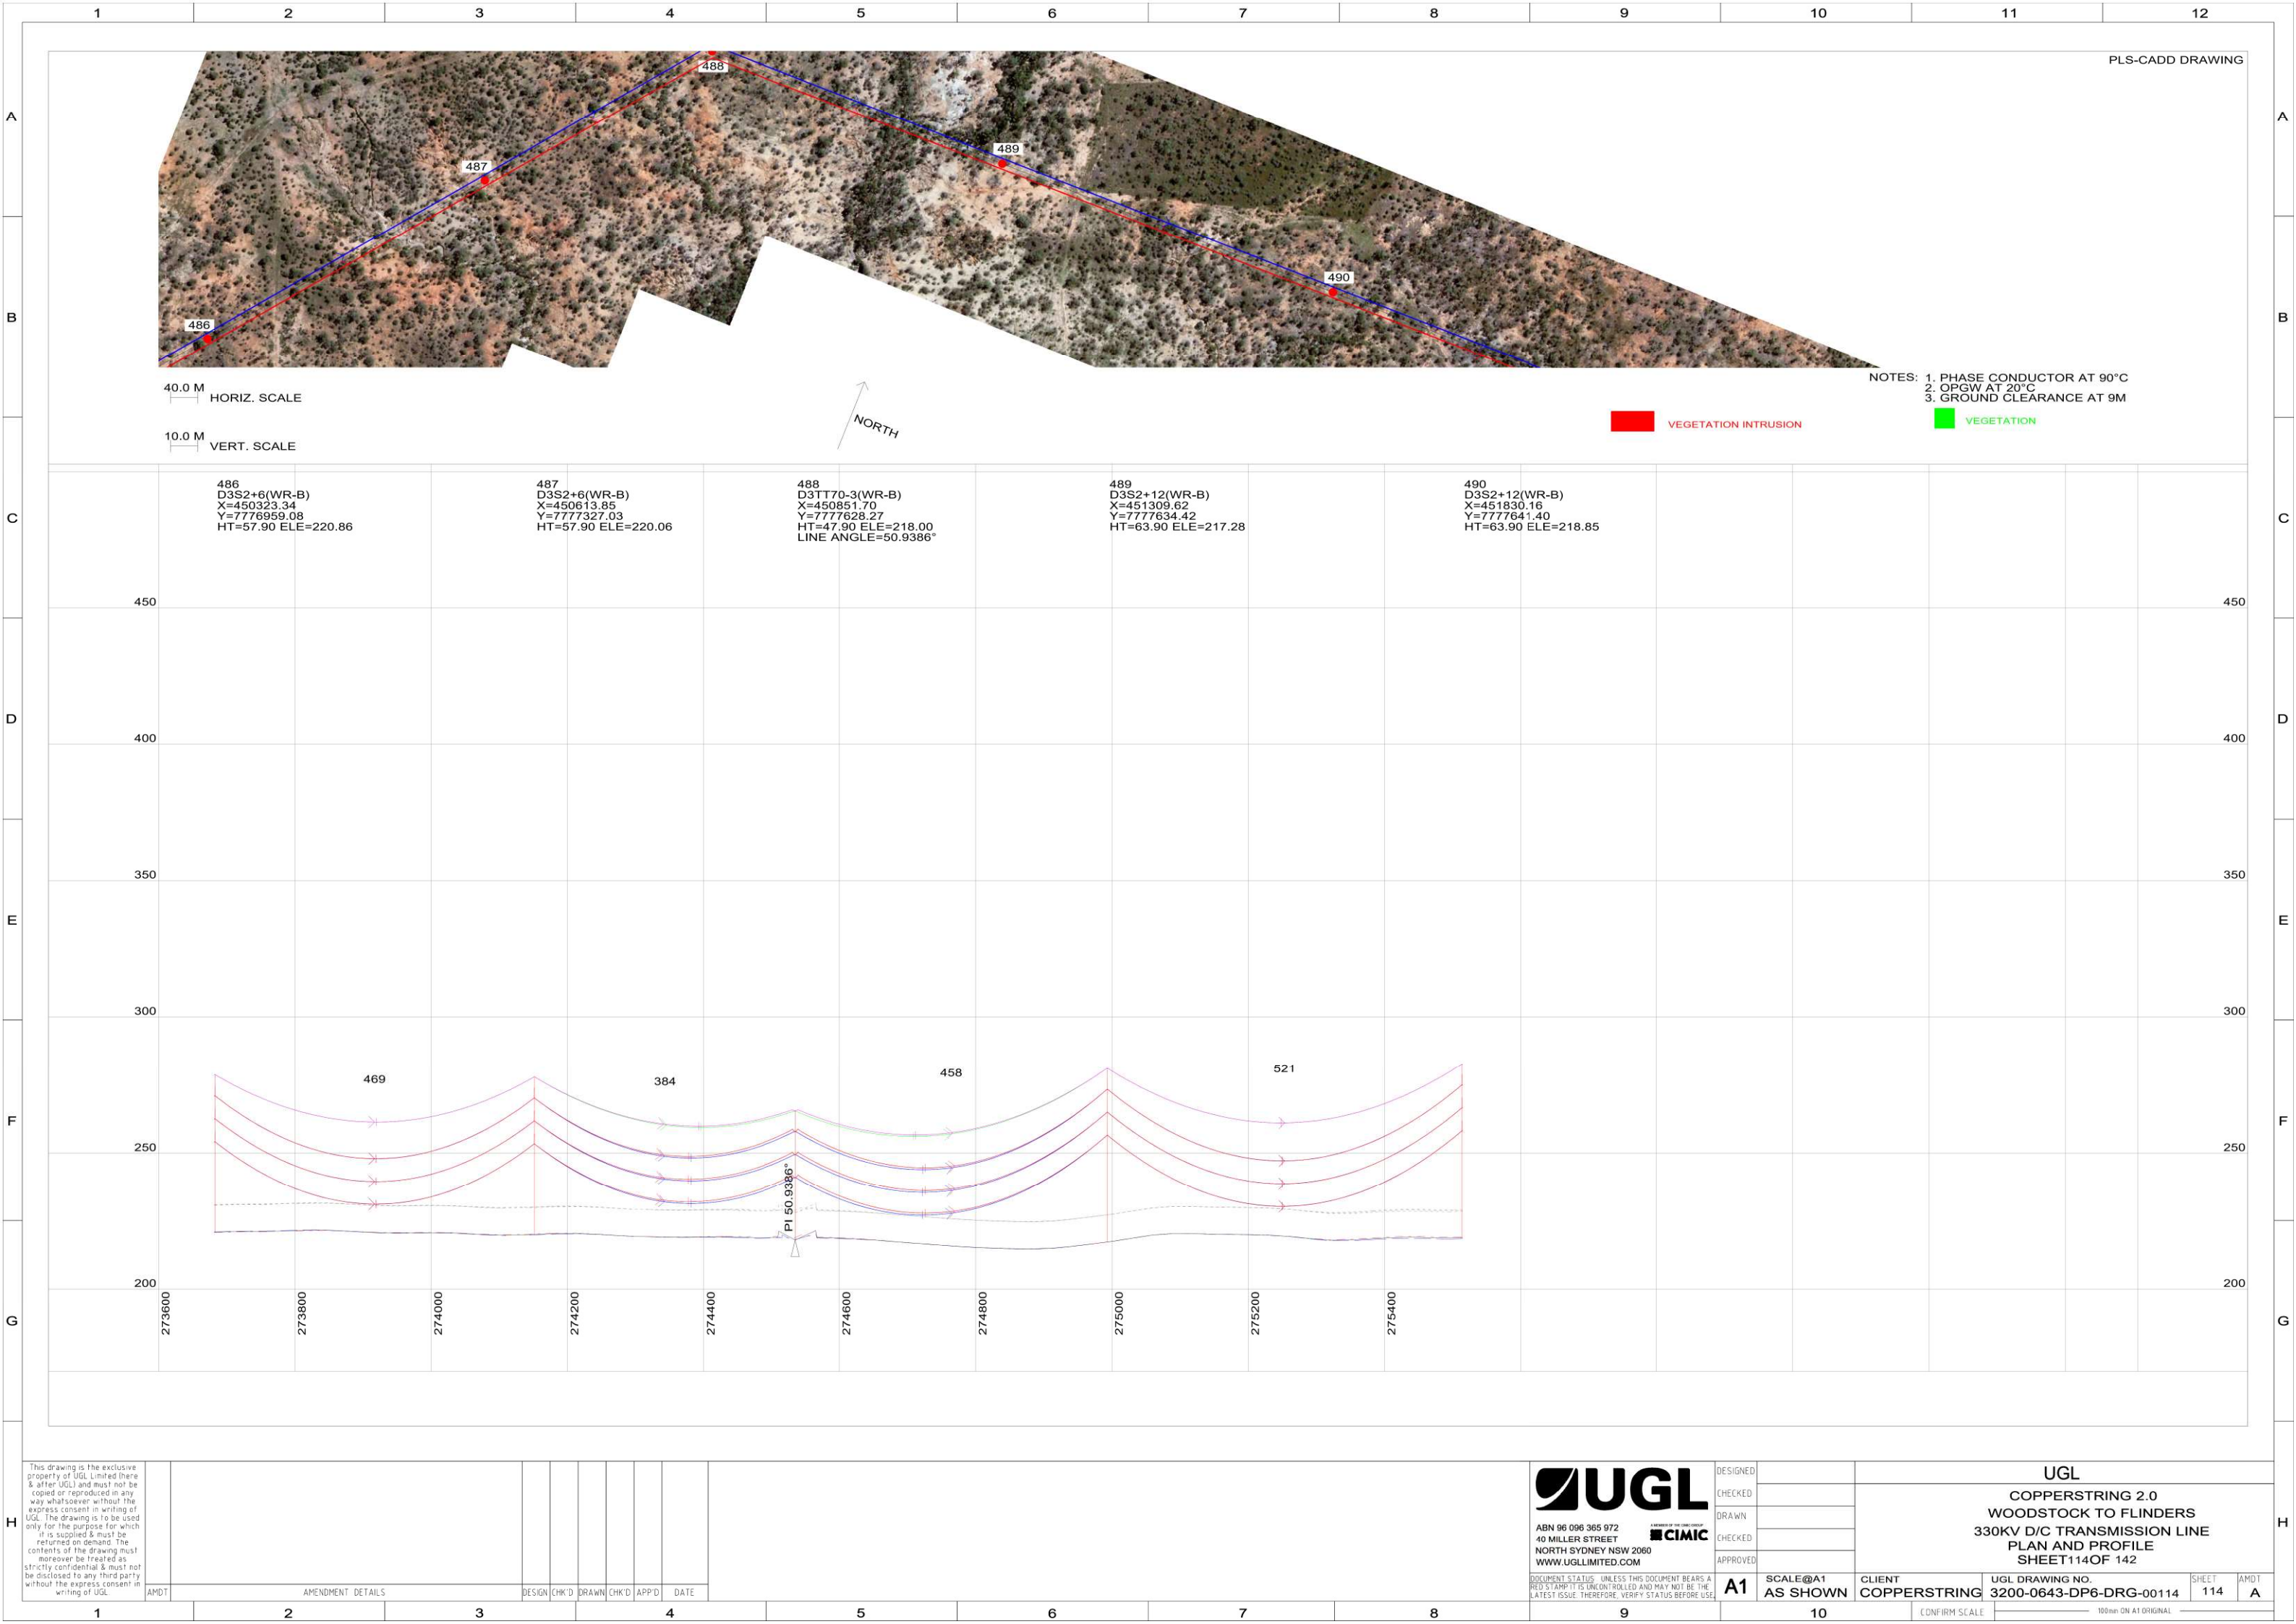



40.0 M
HORIZ. SCALE

10.0 M VERT. SCALE

NORTH

NOTES: 1. PHASE CONDUCTOR AT 90°C
2. OPGW AT 20°C
3. GROUND CLEARANCE AT 9M

 VEGETATION INTRUSION VEGETATION

490
D3S2+12(WR-B)
X=451830.16
Y=7777641.40
HT=63.90 ELE=218.85

491
D3S2+0(WR-B)
X=452306.49
Y=7777647.79
HT=51.90 ELE=227.64

492
D3S2+12(WR-B)
X=452808.26
Y=7777654.52
HT=63.90 ELE=234.39

493
D3S2+6(WR-B)
X=453267.20
Y=7777660.68
HT=57.90 ELE=236.57

494
D3S2+9(WR-B)
X=453769.05
Y=7777667.41
HT=60.90 ELE=233.13


495
D3S2+3(WR-B)
X=454203.63
Y=7777673.24
HT=54.90 ELE=239.30


This drawing is the exclusive property of UGL Limited (here & after UGL) and must not be copied or reproduced in any way whatsoever without the express consent in writing of UGL. The drawing is to be used only for the purpose for which it is supplied & must be returned on demand. The contents of the drawing must moreover be treated as strictly confidential & must not be disclosed to any third party without the express consent in writing of UGL.


AMDT	AMENDMENT DETAILS	DESIGN	CHK'D	DRAWN	CHK'D	APP'D



DESIGNED		UGL COPPERSTRING 2.0 WOODSTOCK TO FLINDERS 330KV D/C TRANSMISSION LINE PLAN AND PROFILE SHEET 115 OF 142			
CHECKED					
DRAWN					
CHECKED					
APPROVED					
AS A THE A1	SCALE@A1 AS SHOWN	CLIENT COPPERSTRING	UGL DRAWING NO. 3200-0643-DP6-DRG-00115	SHEET 115	AMDT A

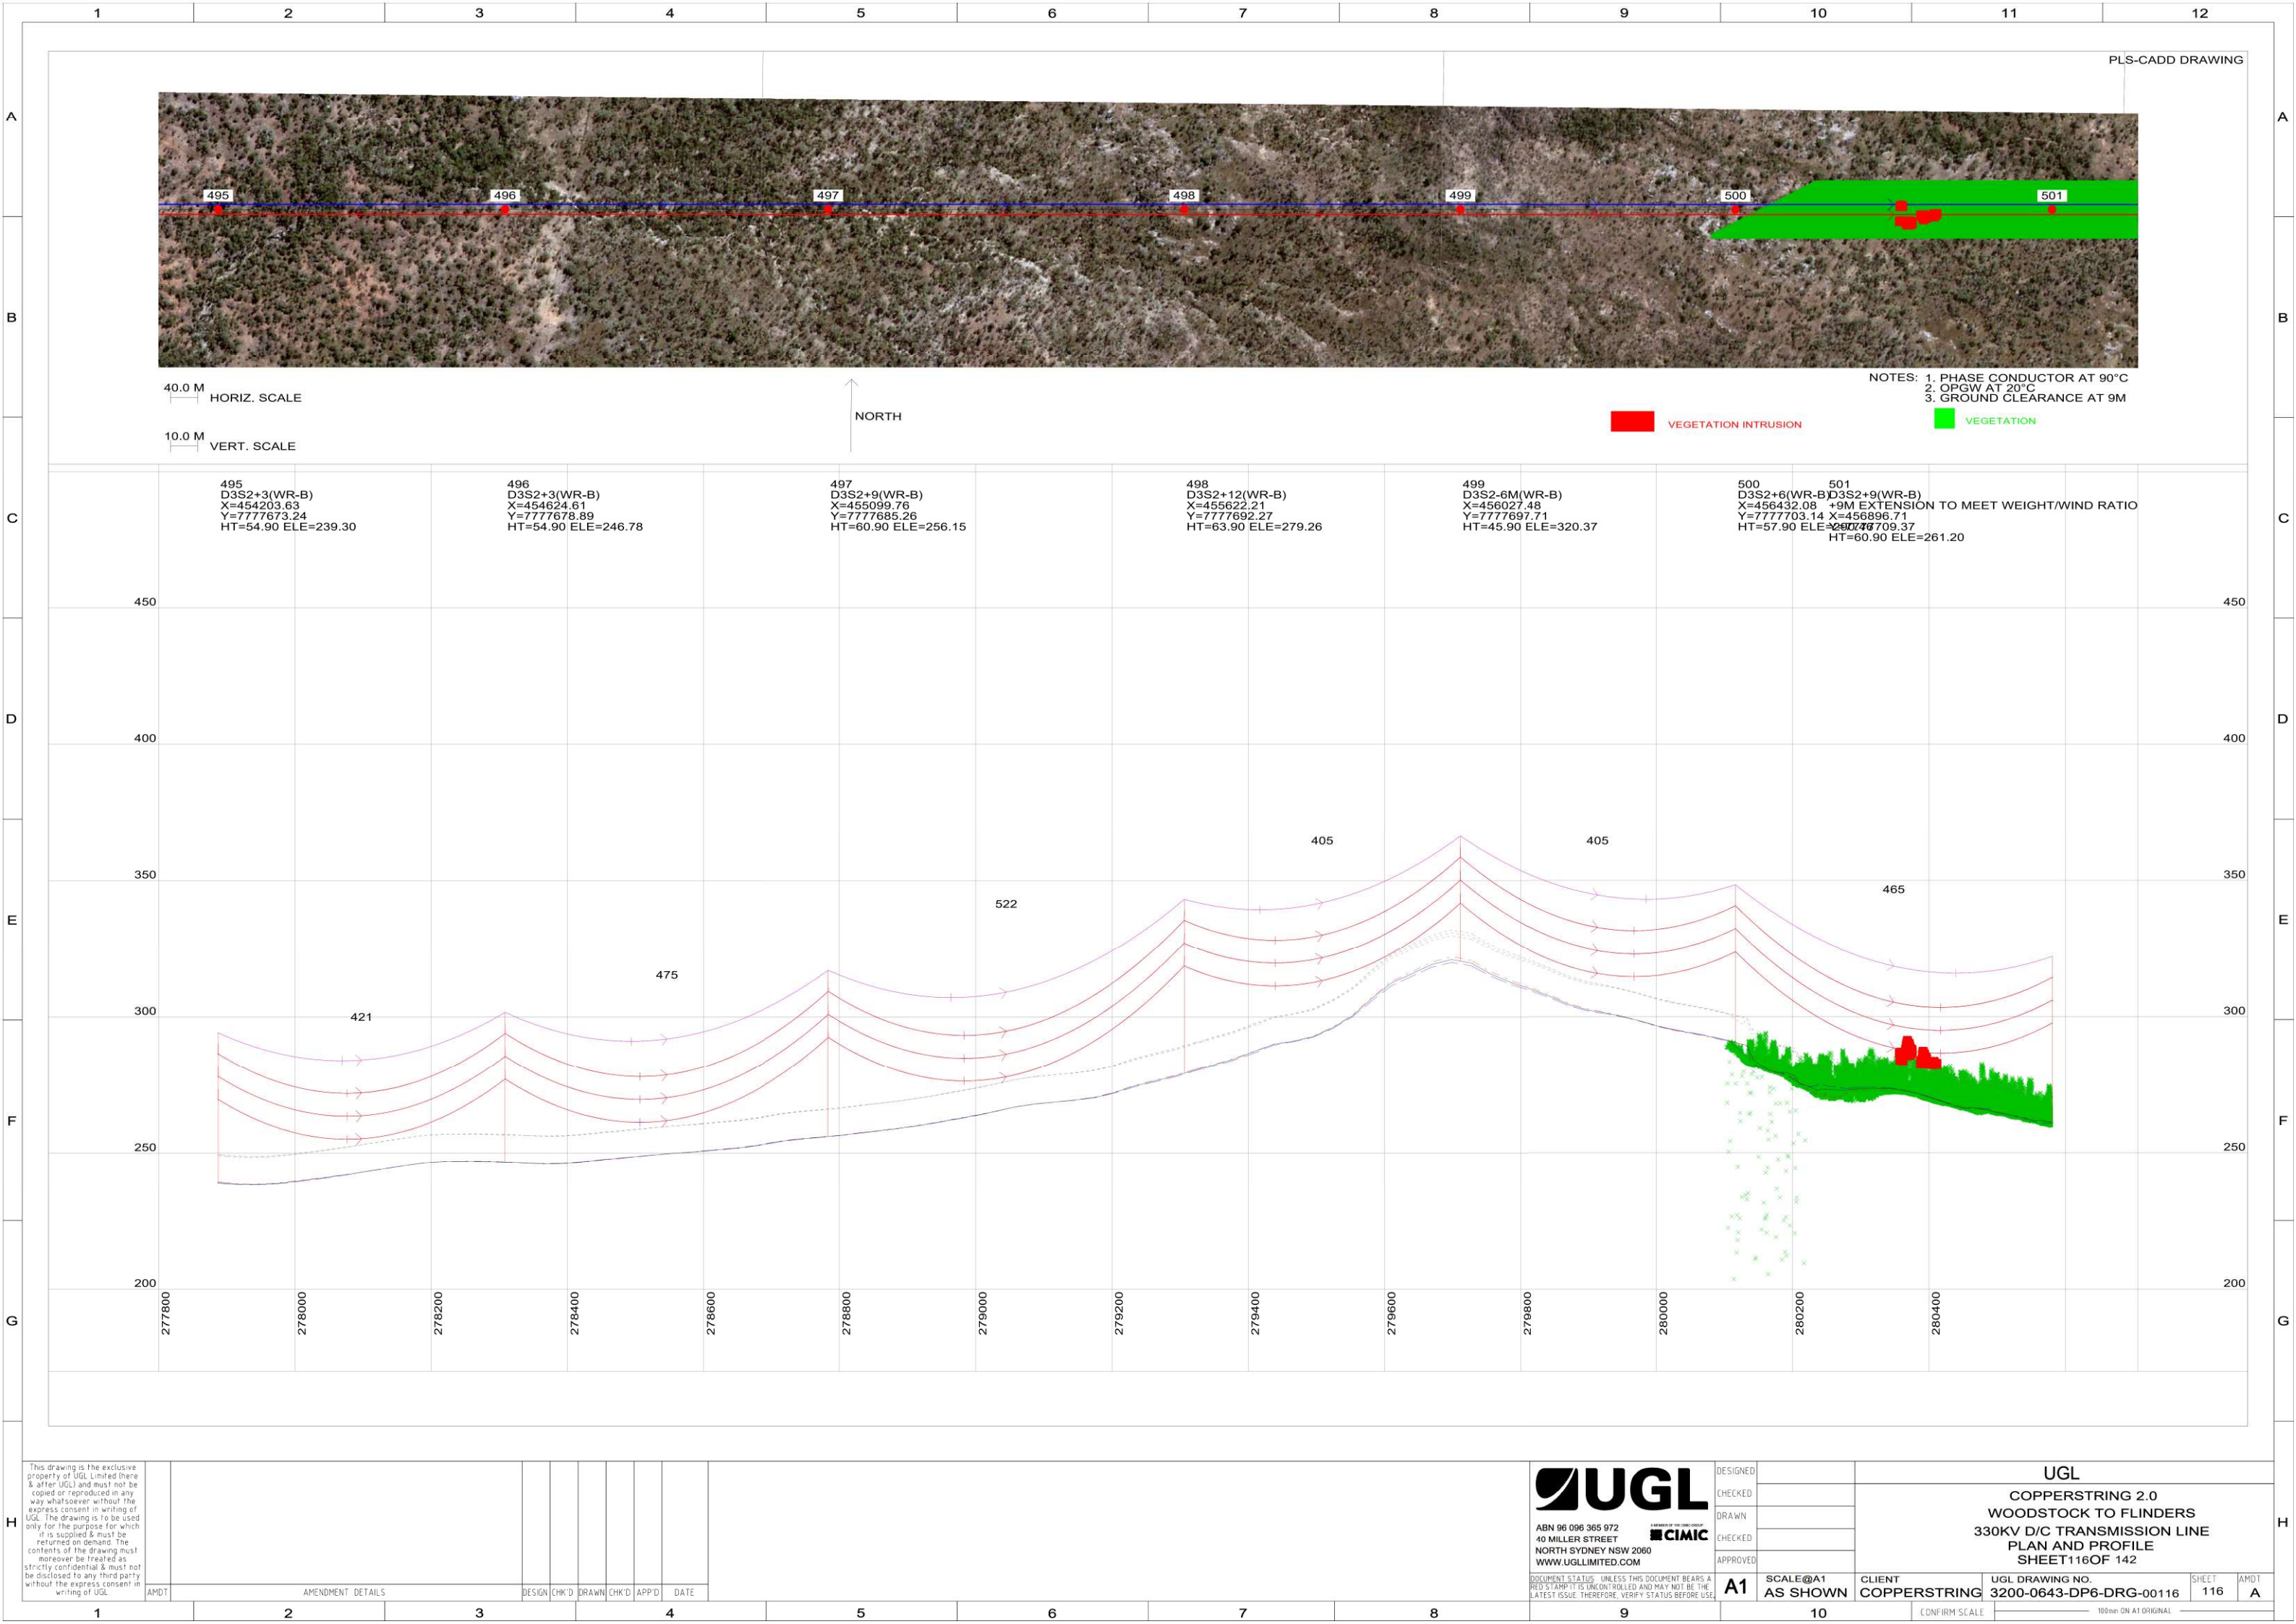

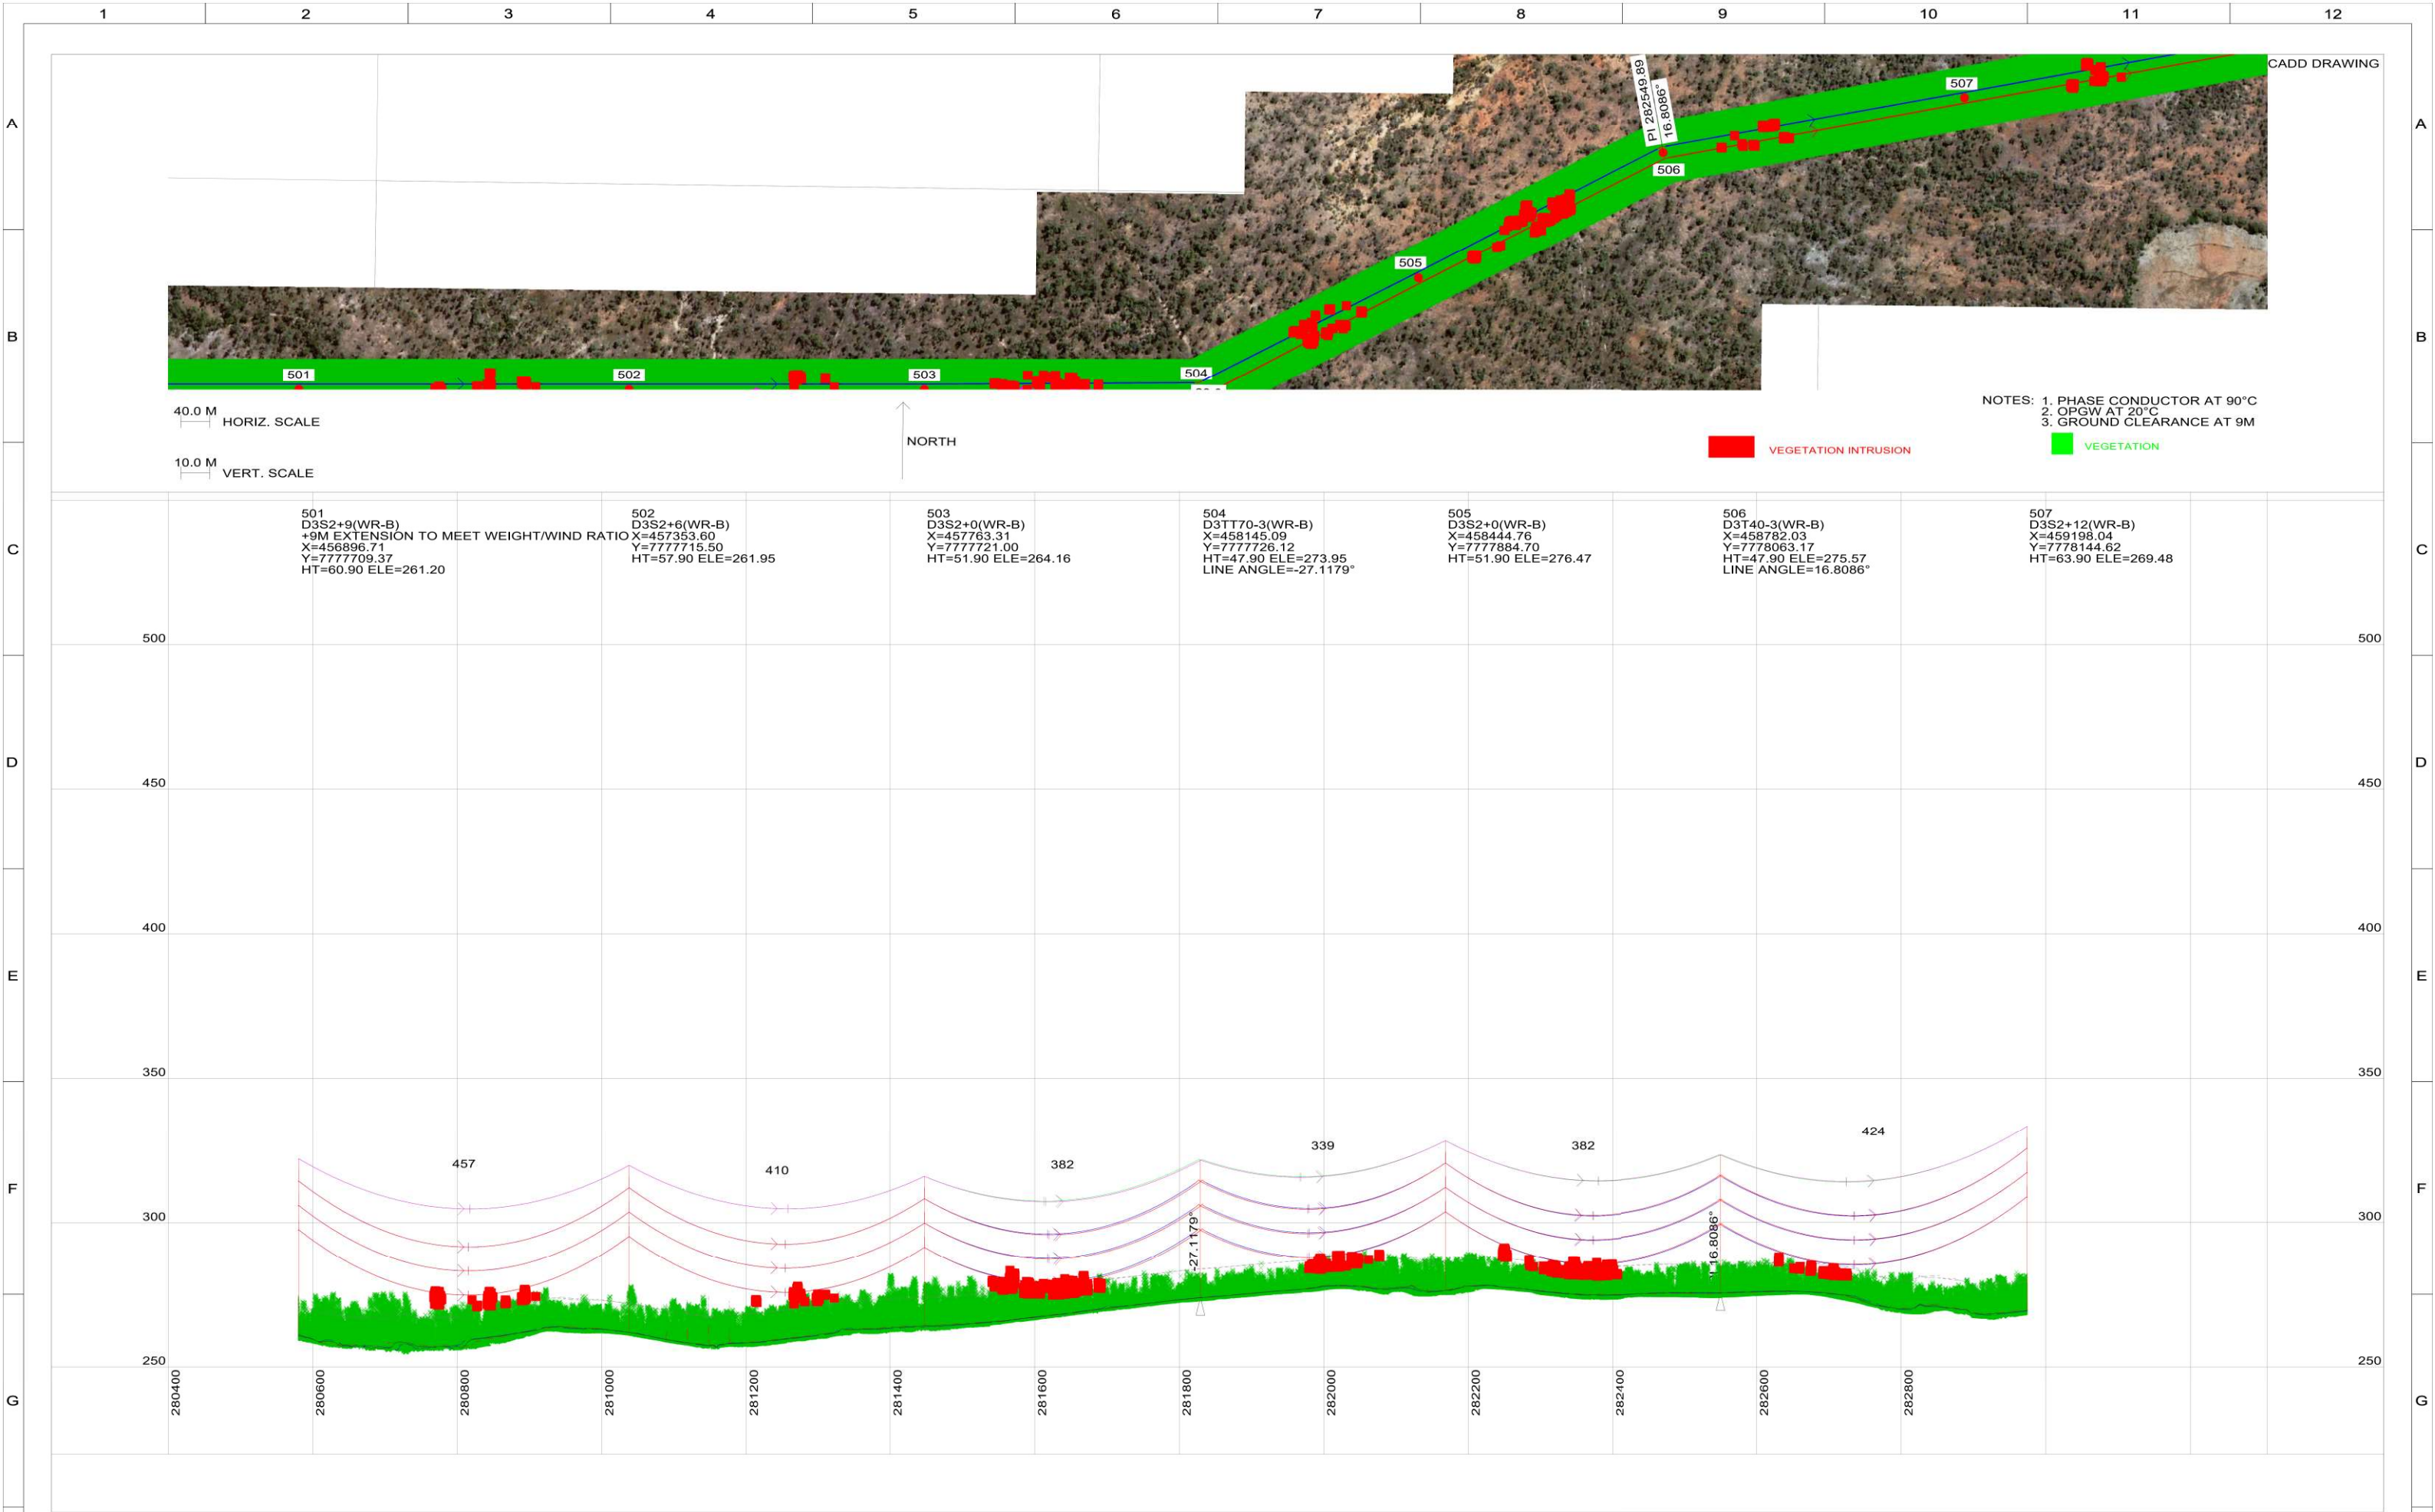

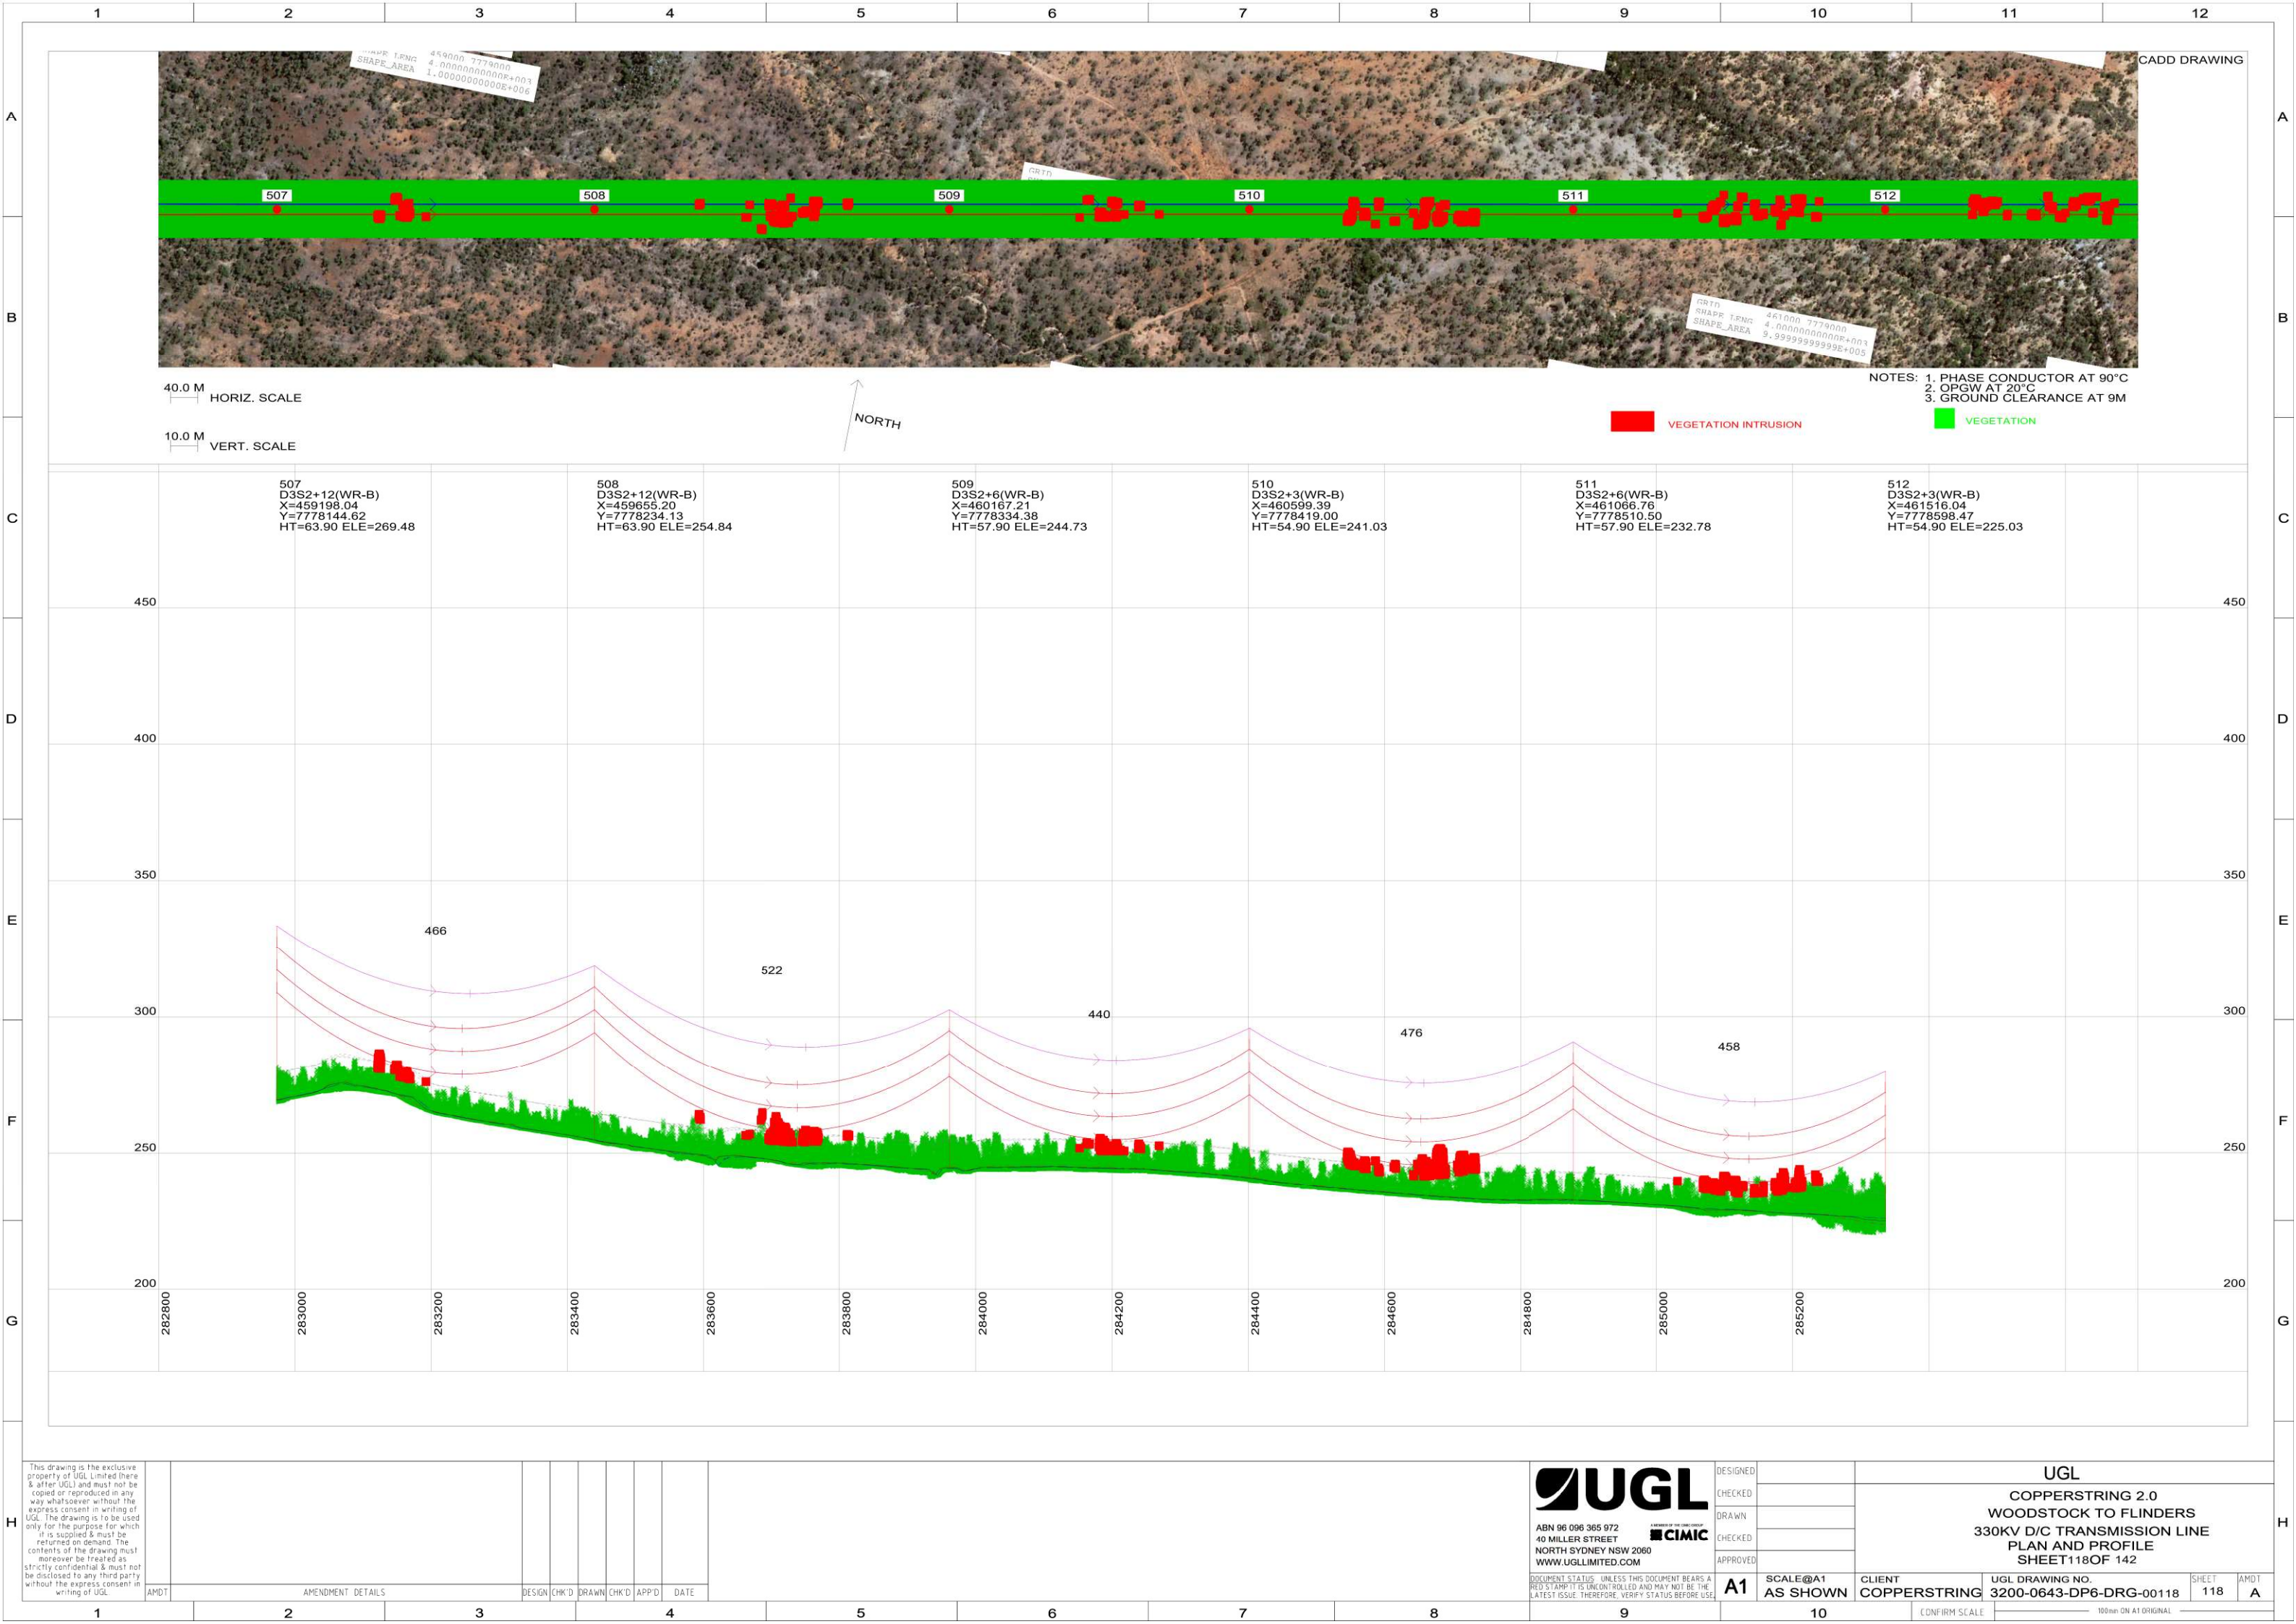

CADD DRAWING

40.0 M
HORIZ. SCALE

10.0 M
VERT. SCALE

NORTH

NOTES: 1. PHASE CONDUCTOR AT 90°C
2. OPGW AT 20°C
3. GROUND CLEARANCE AT 9M

VEGETATION INTRUSION

VEGETATION

507
D3S2+12(WR-B)
X=459198.04
Y=7778144.62
HT=63.90 ELE=269.48


508
D3S2+12(WR-B)
X=459655.20
Y=7778234.13
HT=63.90 ELE=254.84

509
D3S2+6(WR-B)
X=460167.21
Y=7778334.38
HT=57.90 ELE=244.73

510
D3S2+3(WR-B)
X=460599.39
Y=7778419.00
HT=54.90 ELE=241.03

511
D3S2+6(WR-B)
X=461066.76
Y=7778510.50
HT=57.90 ELE=232.78

512
D3S2+3(WR-B)
X=461516.04
Y=7778598.47
HT=54.90 ELE=225.03

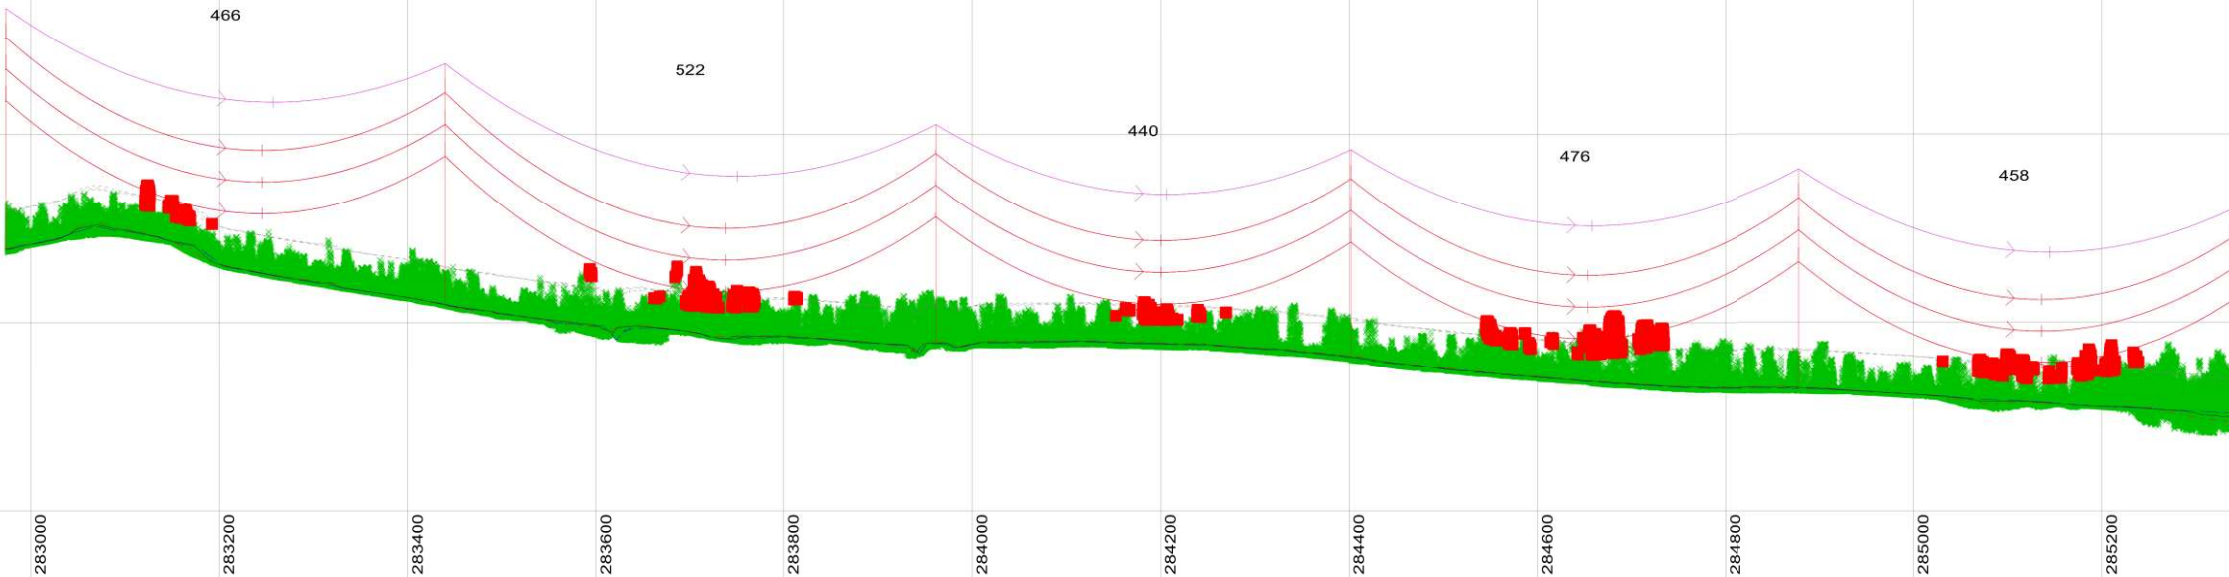

This drawing is the exclusive property of UGL Limited (here & after UGL) and must not be copied or reproduced in any way whatsoever without the express consent in writing of UGL. The drawing is to be used only for the purpose for which it is supplied & must be returned on demand. The contents of the drawing must moreover be treated as strictly confidential & must not be disclosed to any third party without the express consent in writing of UGL.

AMDT	AMENDMENT DETAILS	DESIGN	CHK'D	DRAWN	CHK'D	APP'D	DATE
1							
2							
3							
4							



ABN 96 096 365 972
40 MILLER STREET
NORTH SYDNEY NSW 2060
WWW.UGLLIMITED.COM



DOCUMENT STATUS: UNLESS THIS DOCUMENT BEARS A RED STAMP IT IS UNCONTROLLED AND MAY NOT BE THE LATEST ISSUE. THEREFORE, VERIFY STATUS BEFORE USE.

DESIGNED
CHECKED
DRAWN
CHECKED
APPROVED

A1

SCALE@A1
AS SHOWN

CLIENT
COPPERSTRING

UGL DRAWING NO.
3200-0643-DP6-DRG-00118

SHEET
118


AMDT
A



UGL

COPPERSTRING 2.0
WOODSTOCK TO FLINDERS
330KV D/C TRANSMISSION LINE
PLAN AND PROFILE
SHEET 118 OF 142

CONFIRM SCALE

100mm ON A1 ORIGINAL

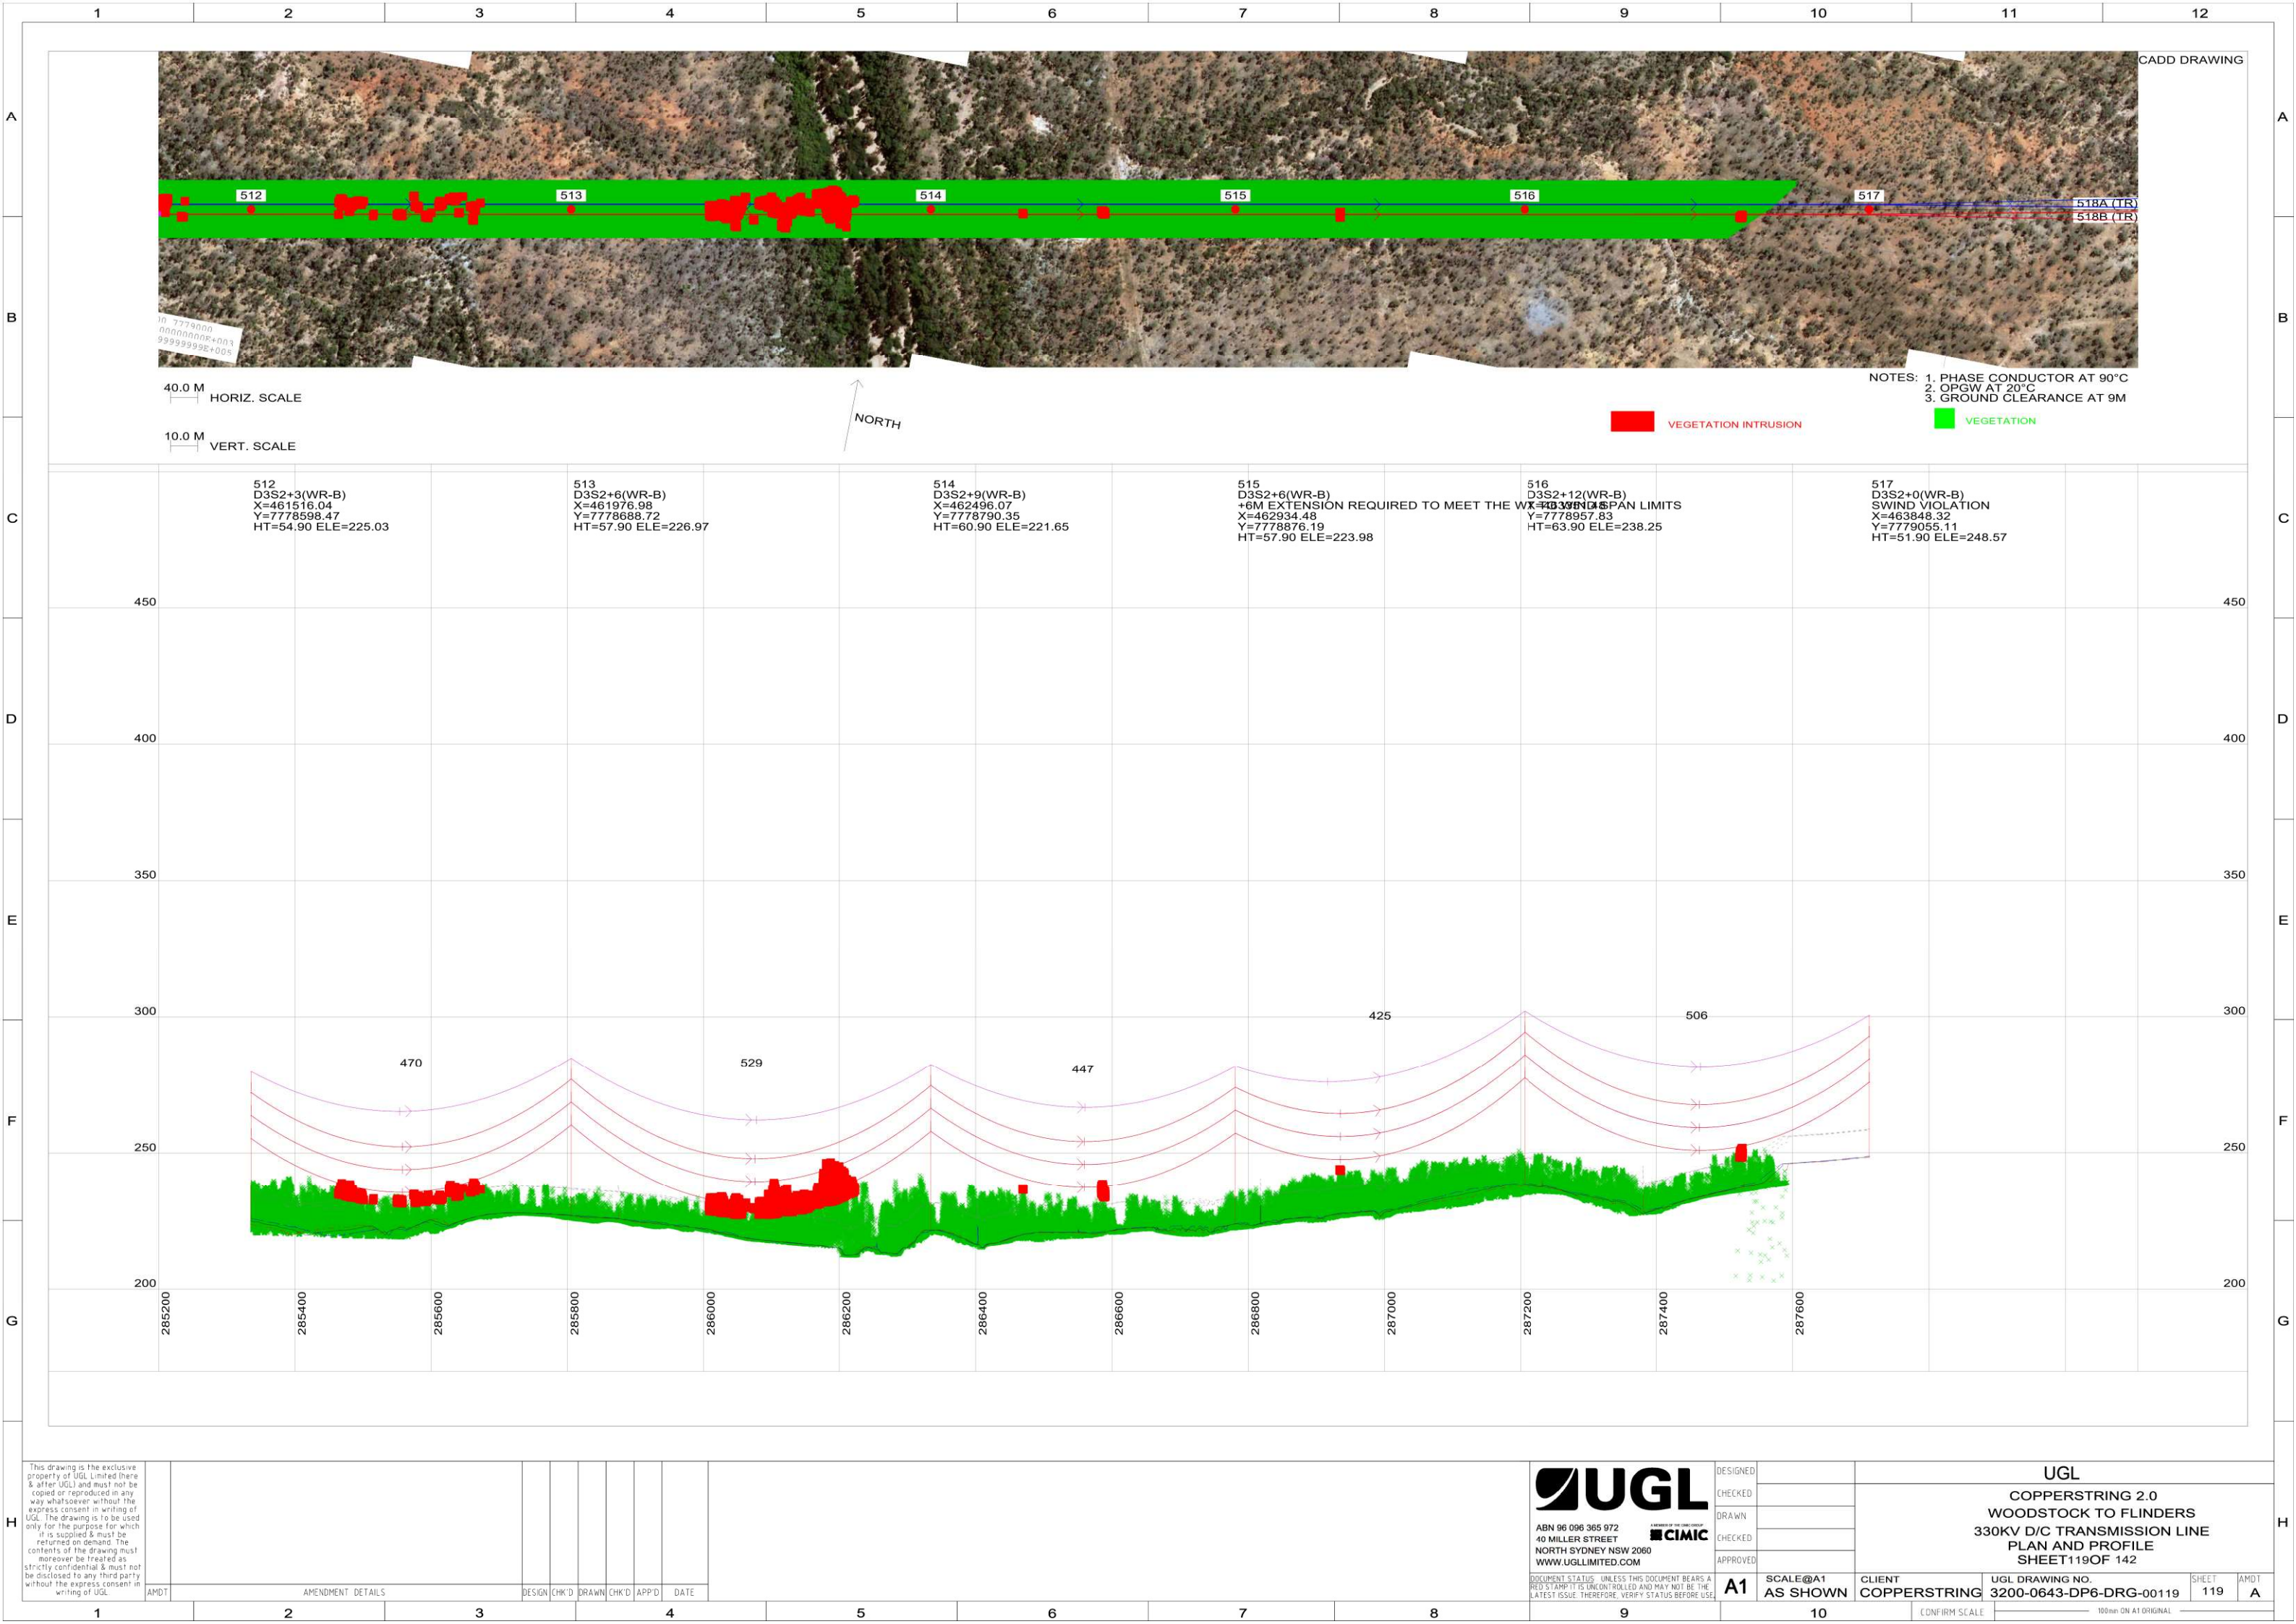

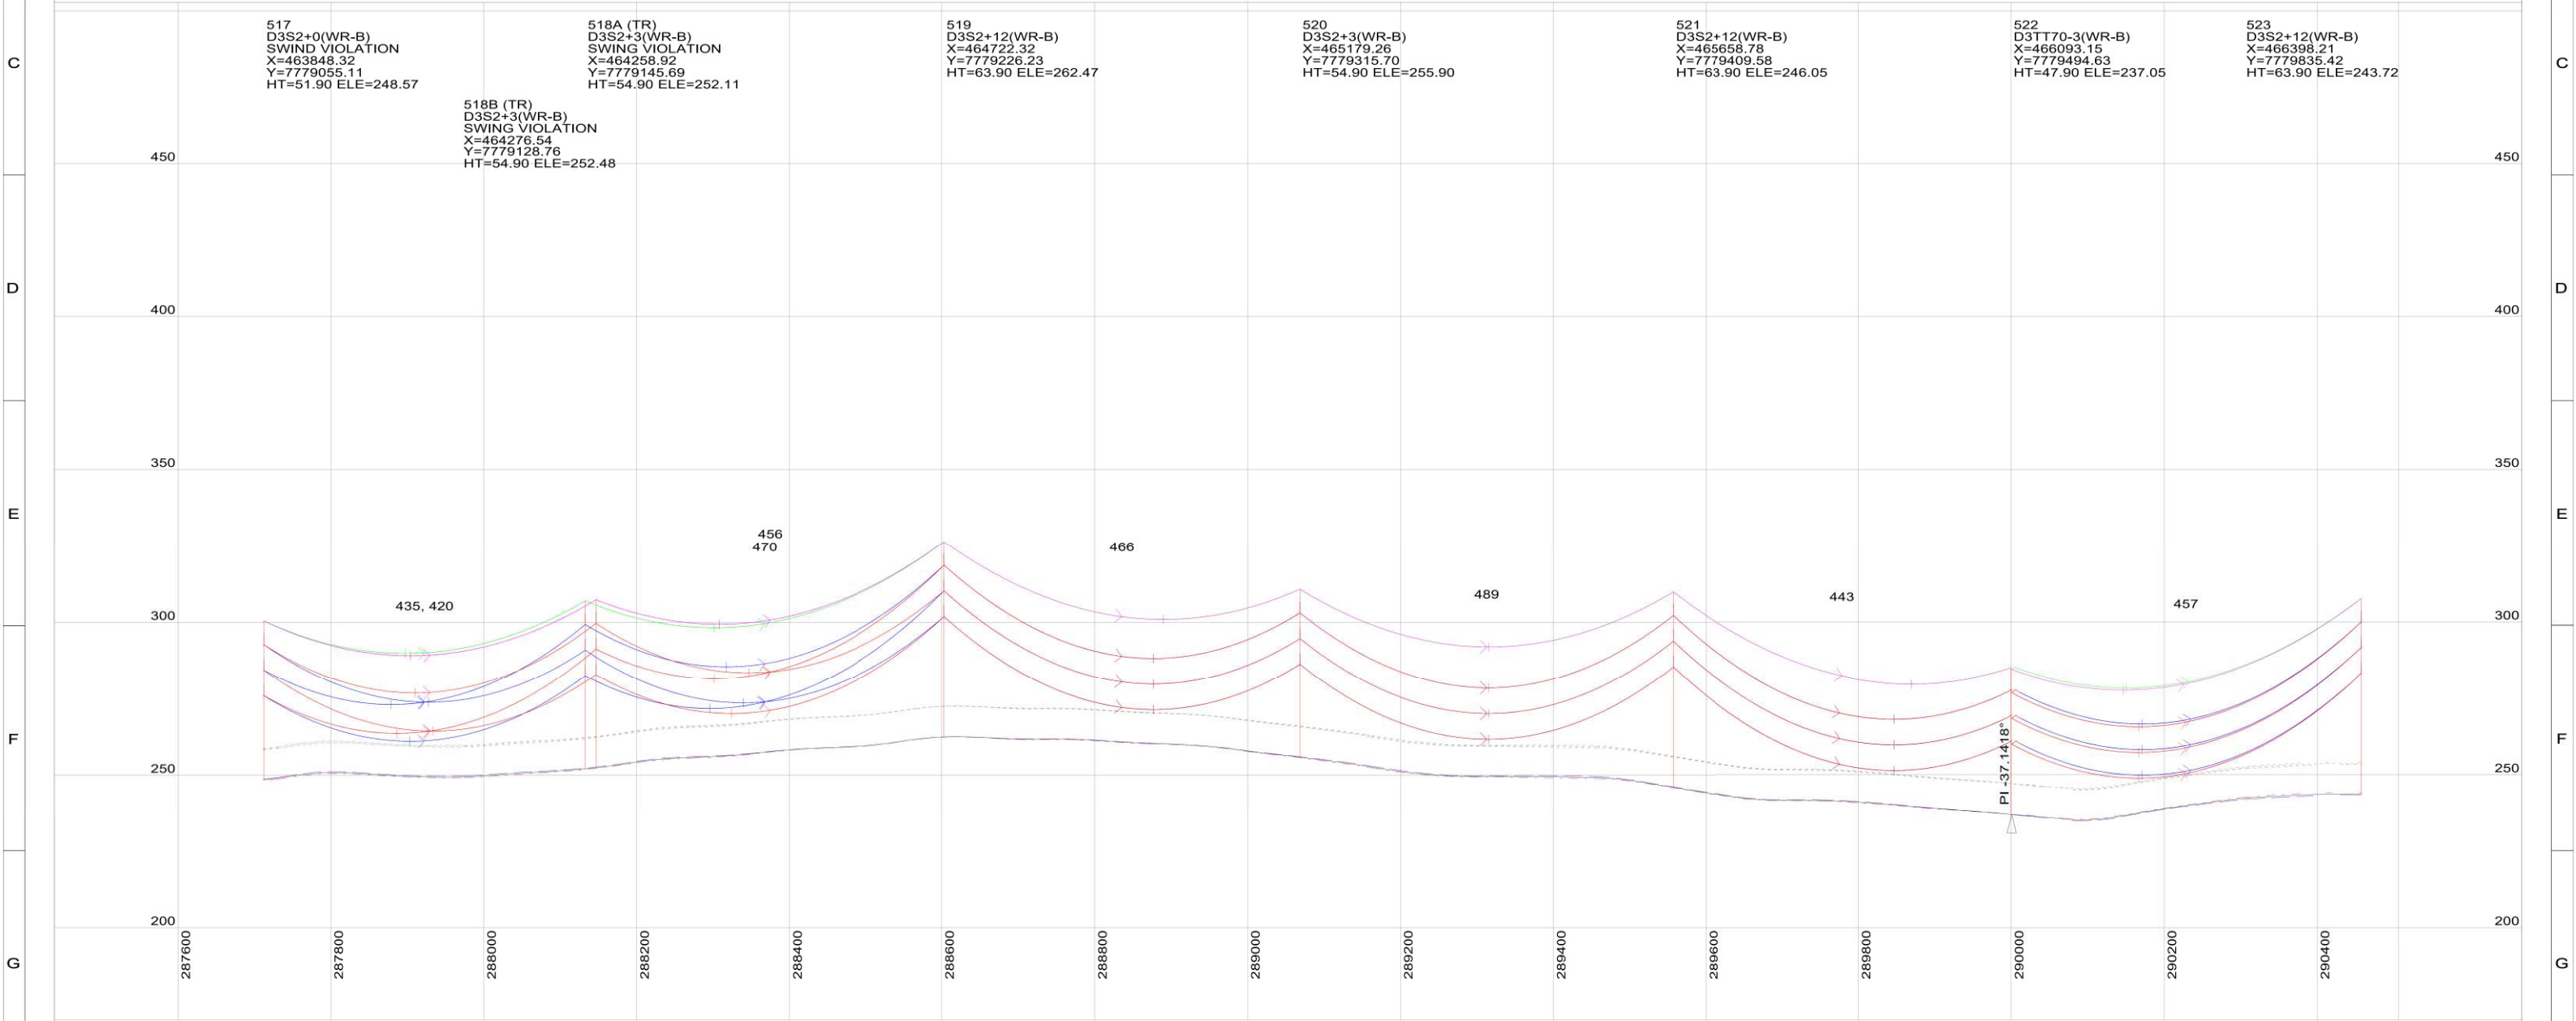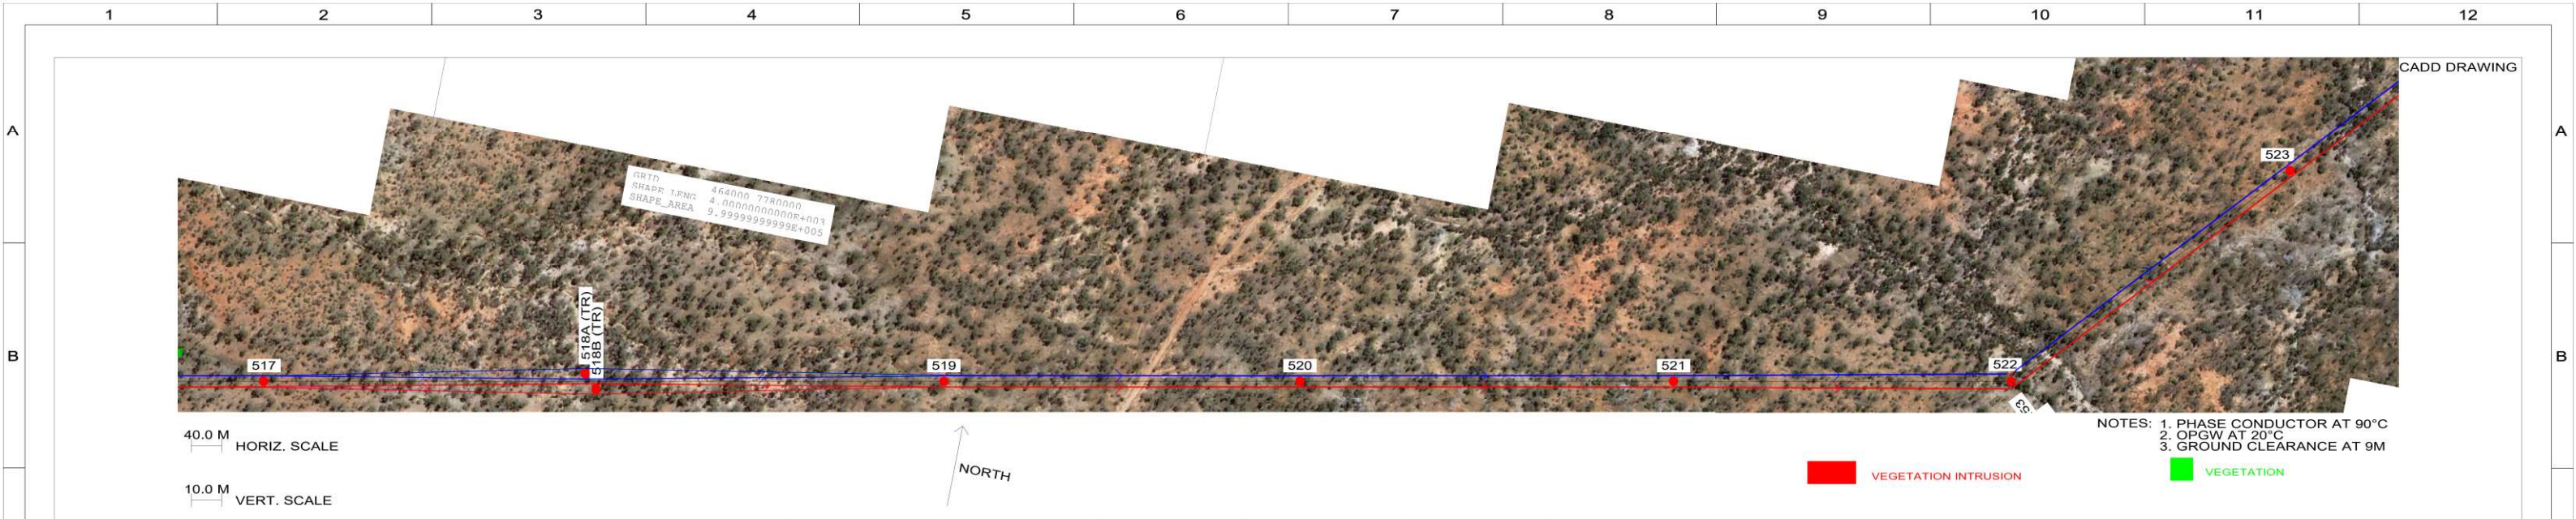

This drawing is the exclusive property of UGL Limited (here & after UGL) and must not be copied or reproduced in any way whatsoever without the express consent in writing of UGL. The drawing is to be used only for the purpose for which it is supplied & must be returned on demand. The contents of the drawing must moreover be treated as strictly confidential & must not be disclosed to any third party without the express consent in writing of UGL.

AMDT	AMENDMENT DETAILS	DESIGN	CHK'D	DRAWN	CHK'D	APP'D	DATE
1	2	3	4	5	6	7	8

UGL
ABN 96 096 365 972
40 MILLER STREET
NORTH SYDNEY NSW 2060
WWW.UGLLIMITED.COM

DESIGNED
CHECKED
DRAWN
CHECKED
APPROVED

A1
SCALE@A1
AS SHOWN

CLIENT
COPPERSTRING

UGL
COPPERSTRING 2.0
WOODSTOCK TO FLINDERS
330KV D/C TRANSMISSION LINE
PLAN AND PROFILE
SHEET120OF 142


UGL DRAWING NO.
3200-0643-DP6-DRG-00120


SHEET 120


AMDT A


CONFIRM SCALE


100mm ON A1 ORIGINAL


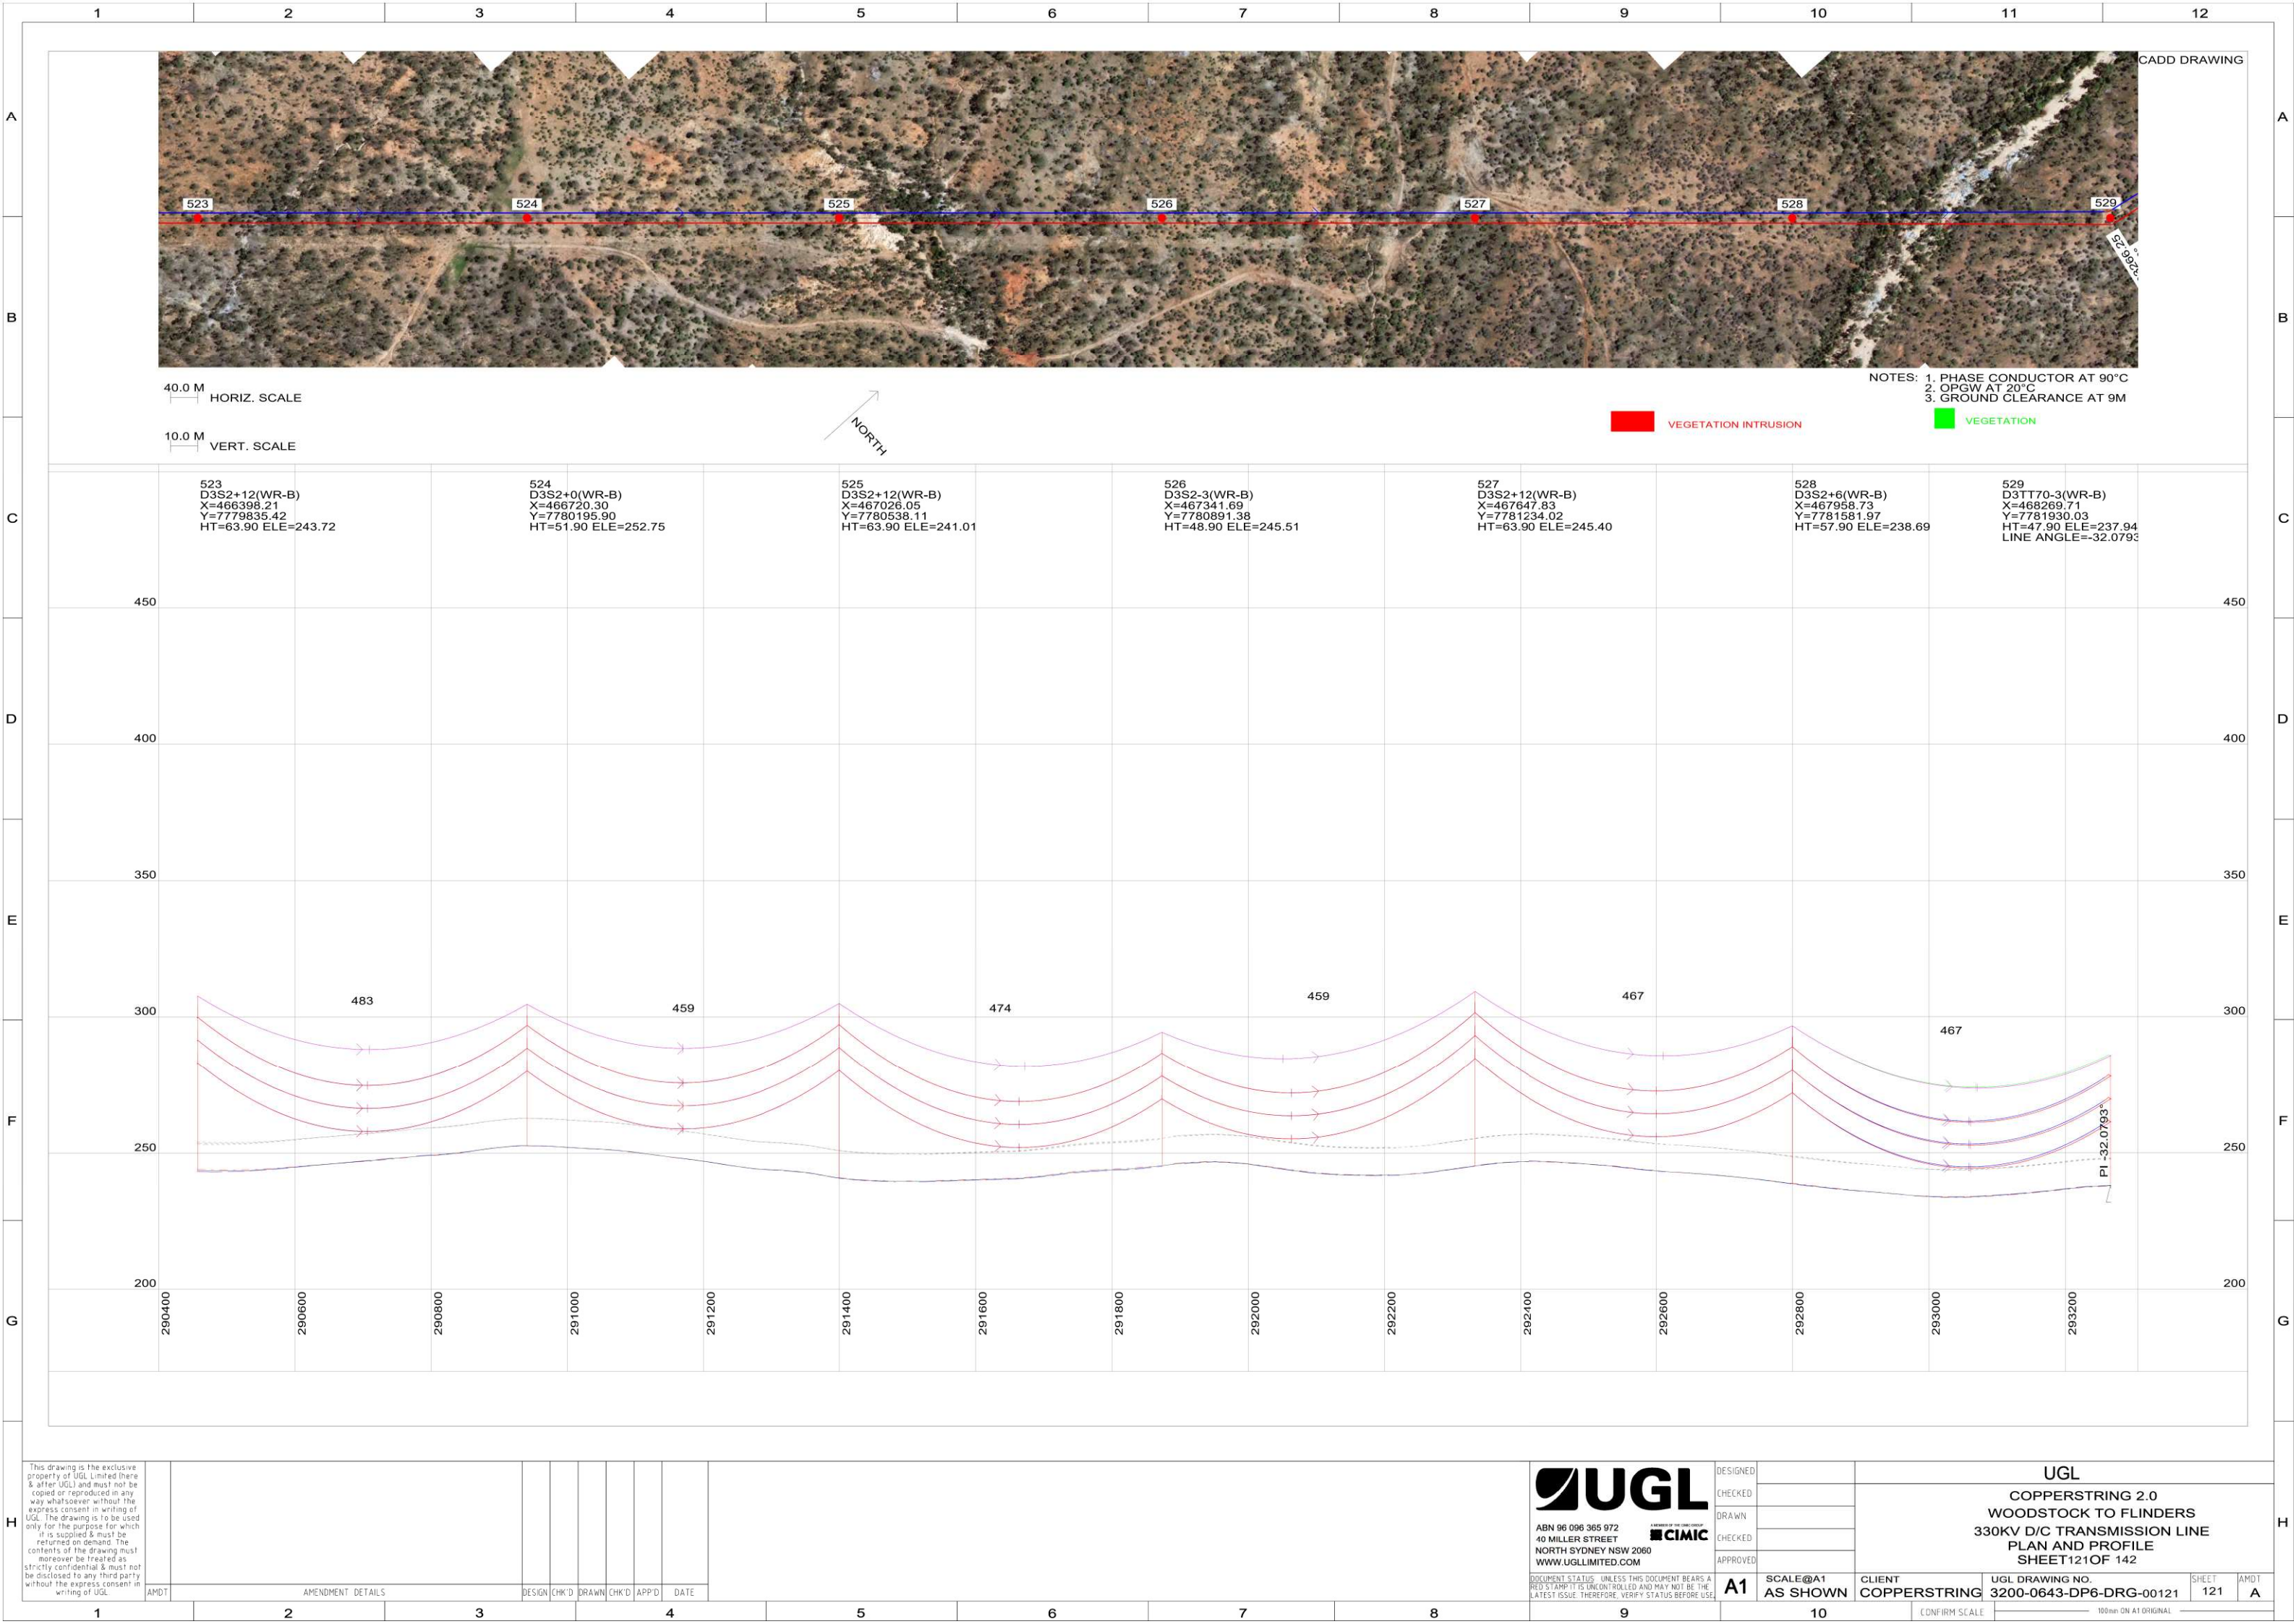


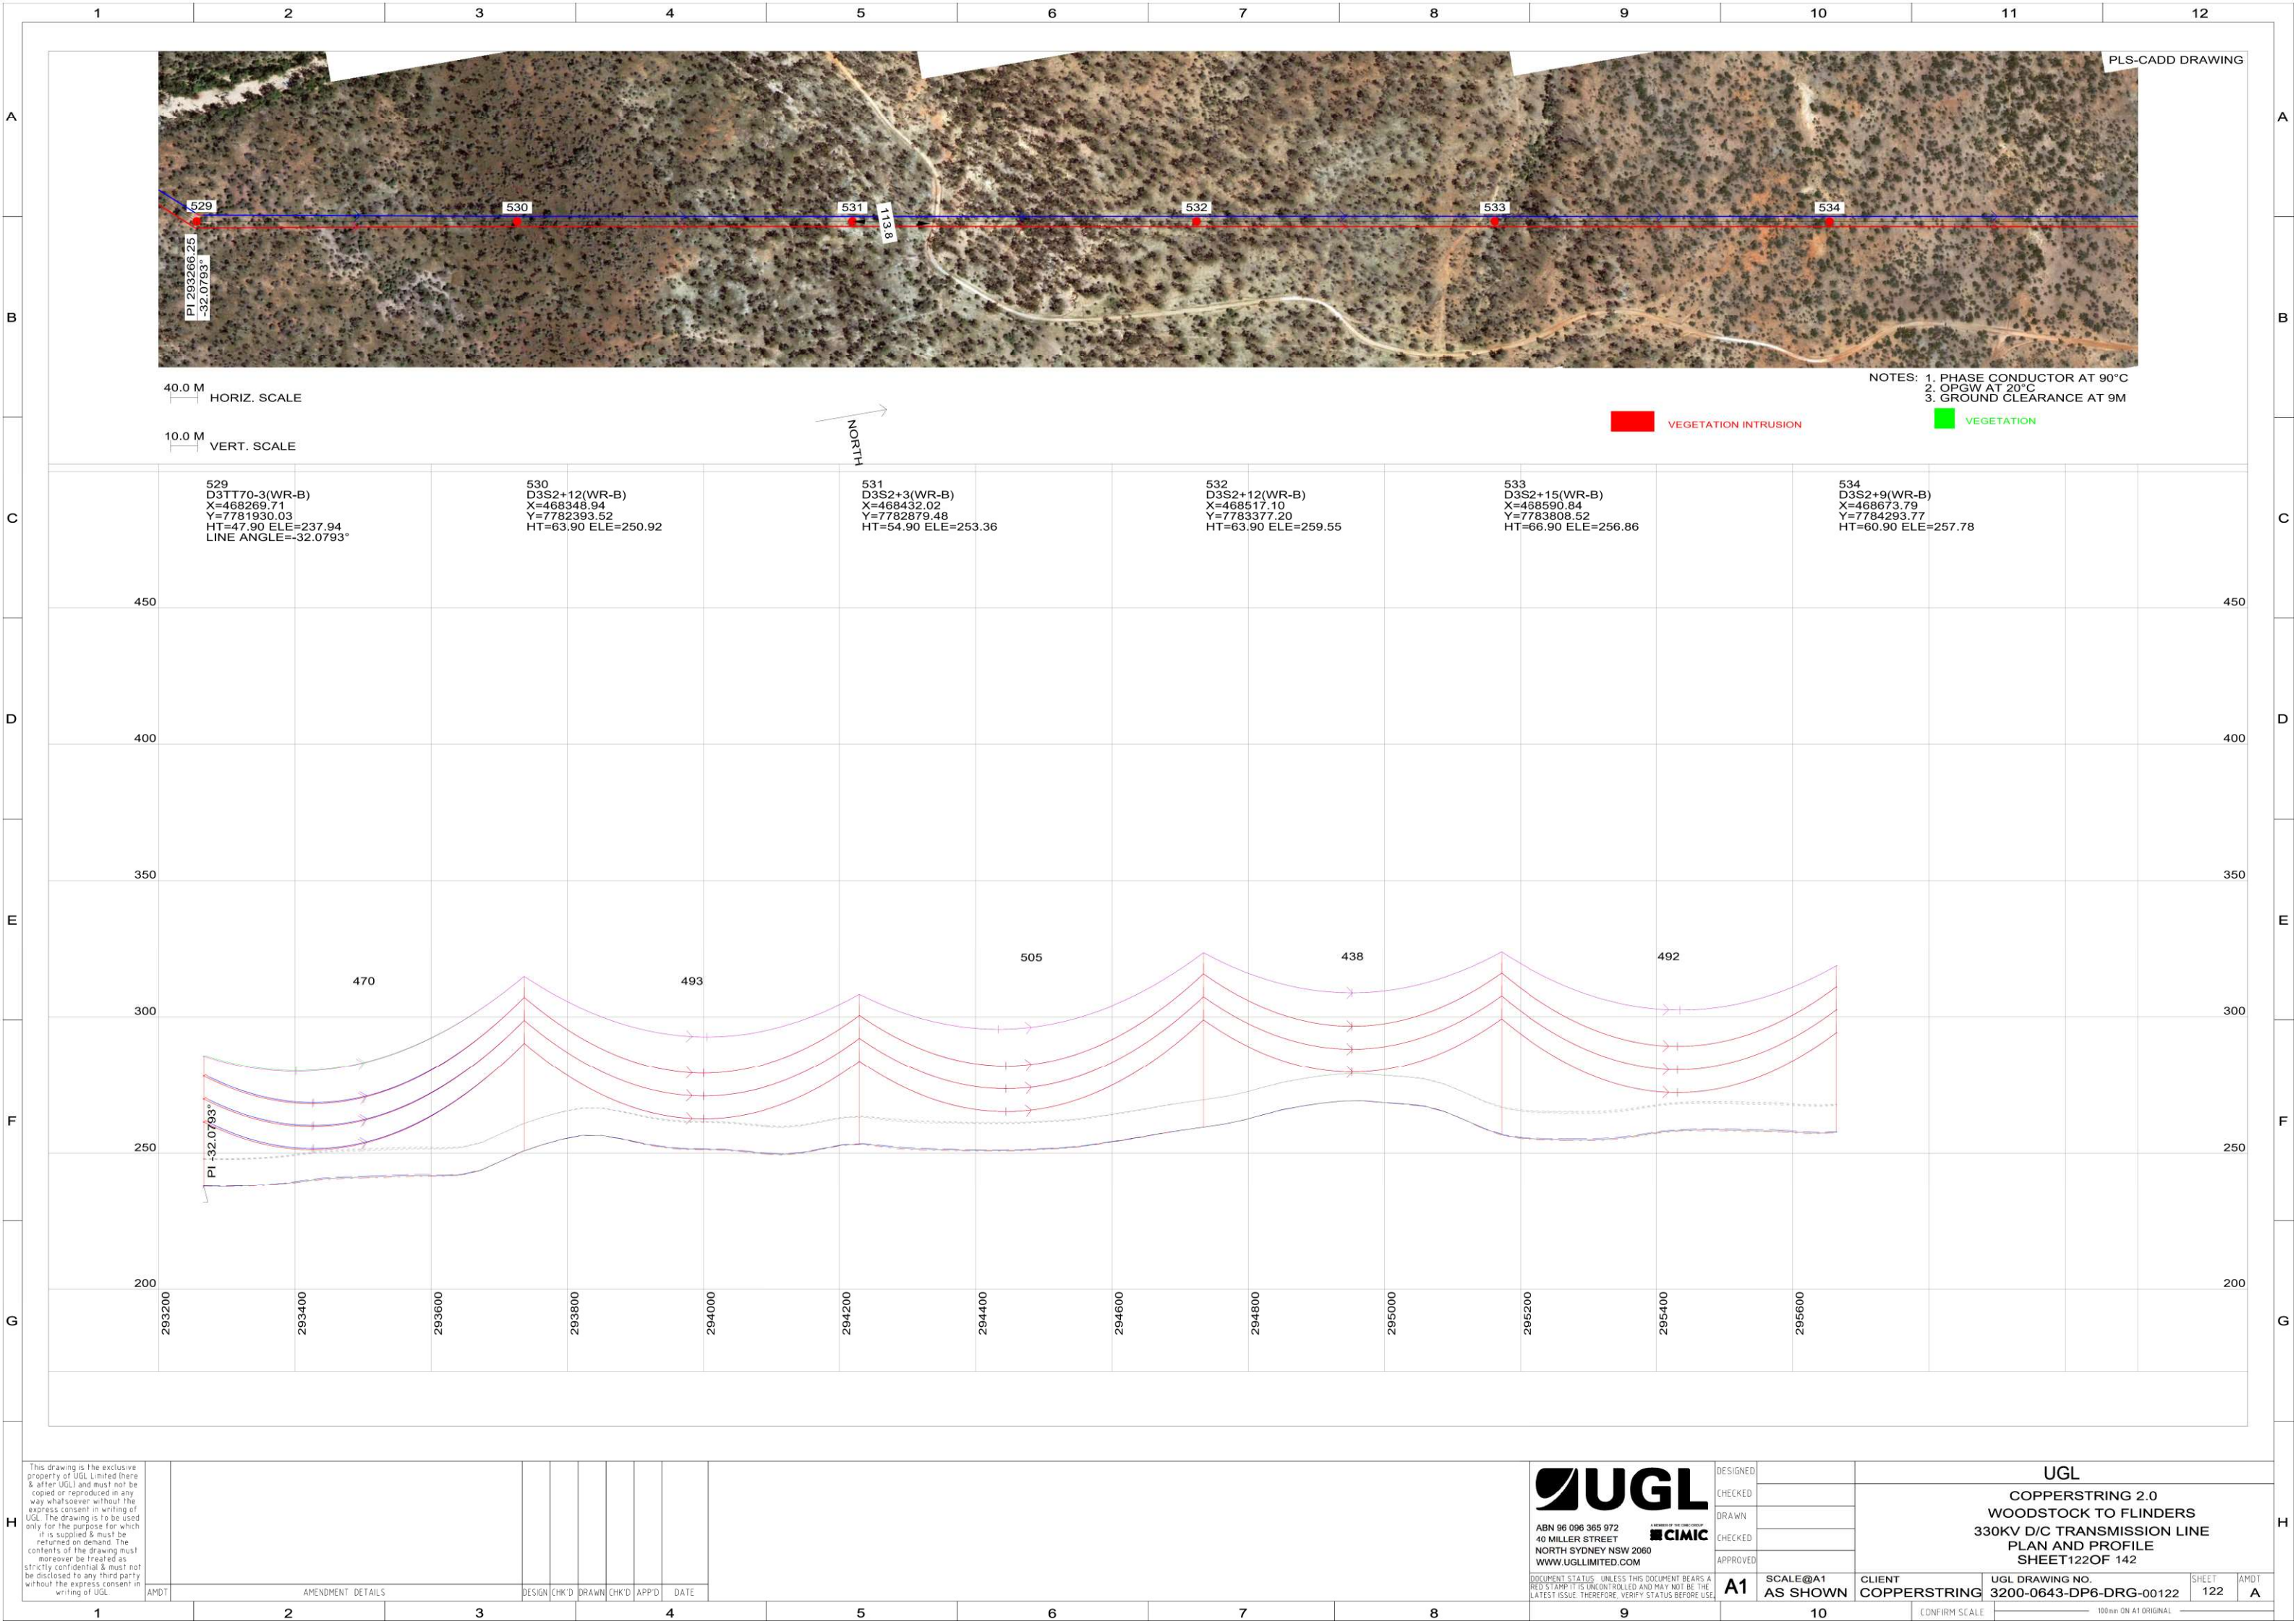


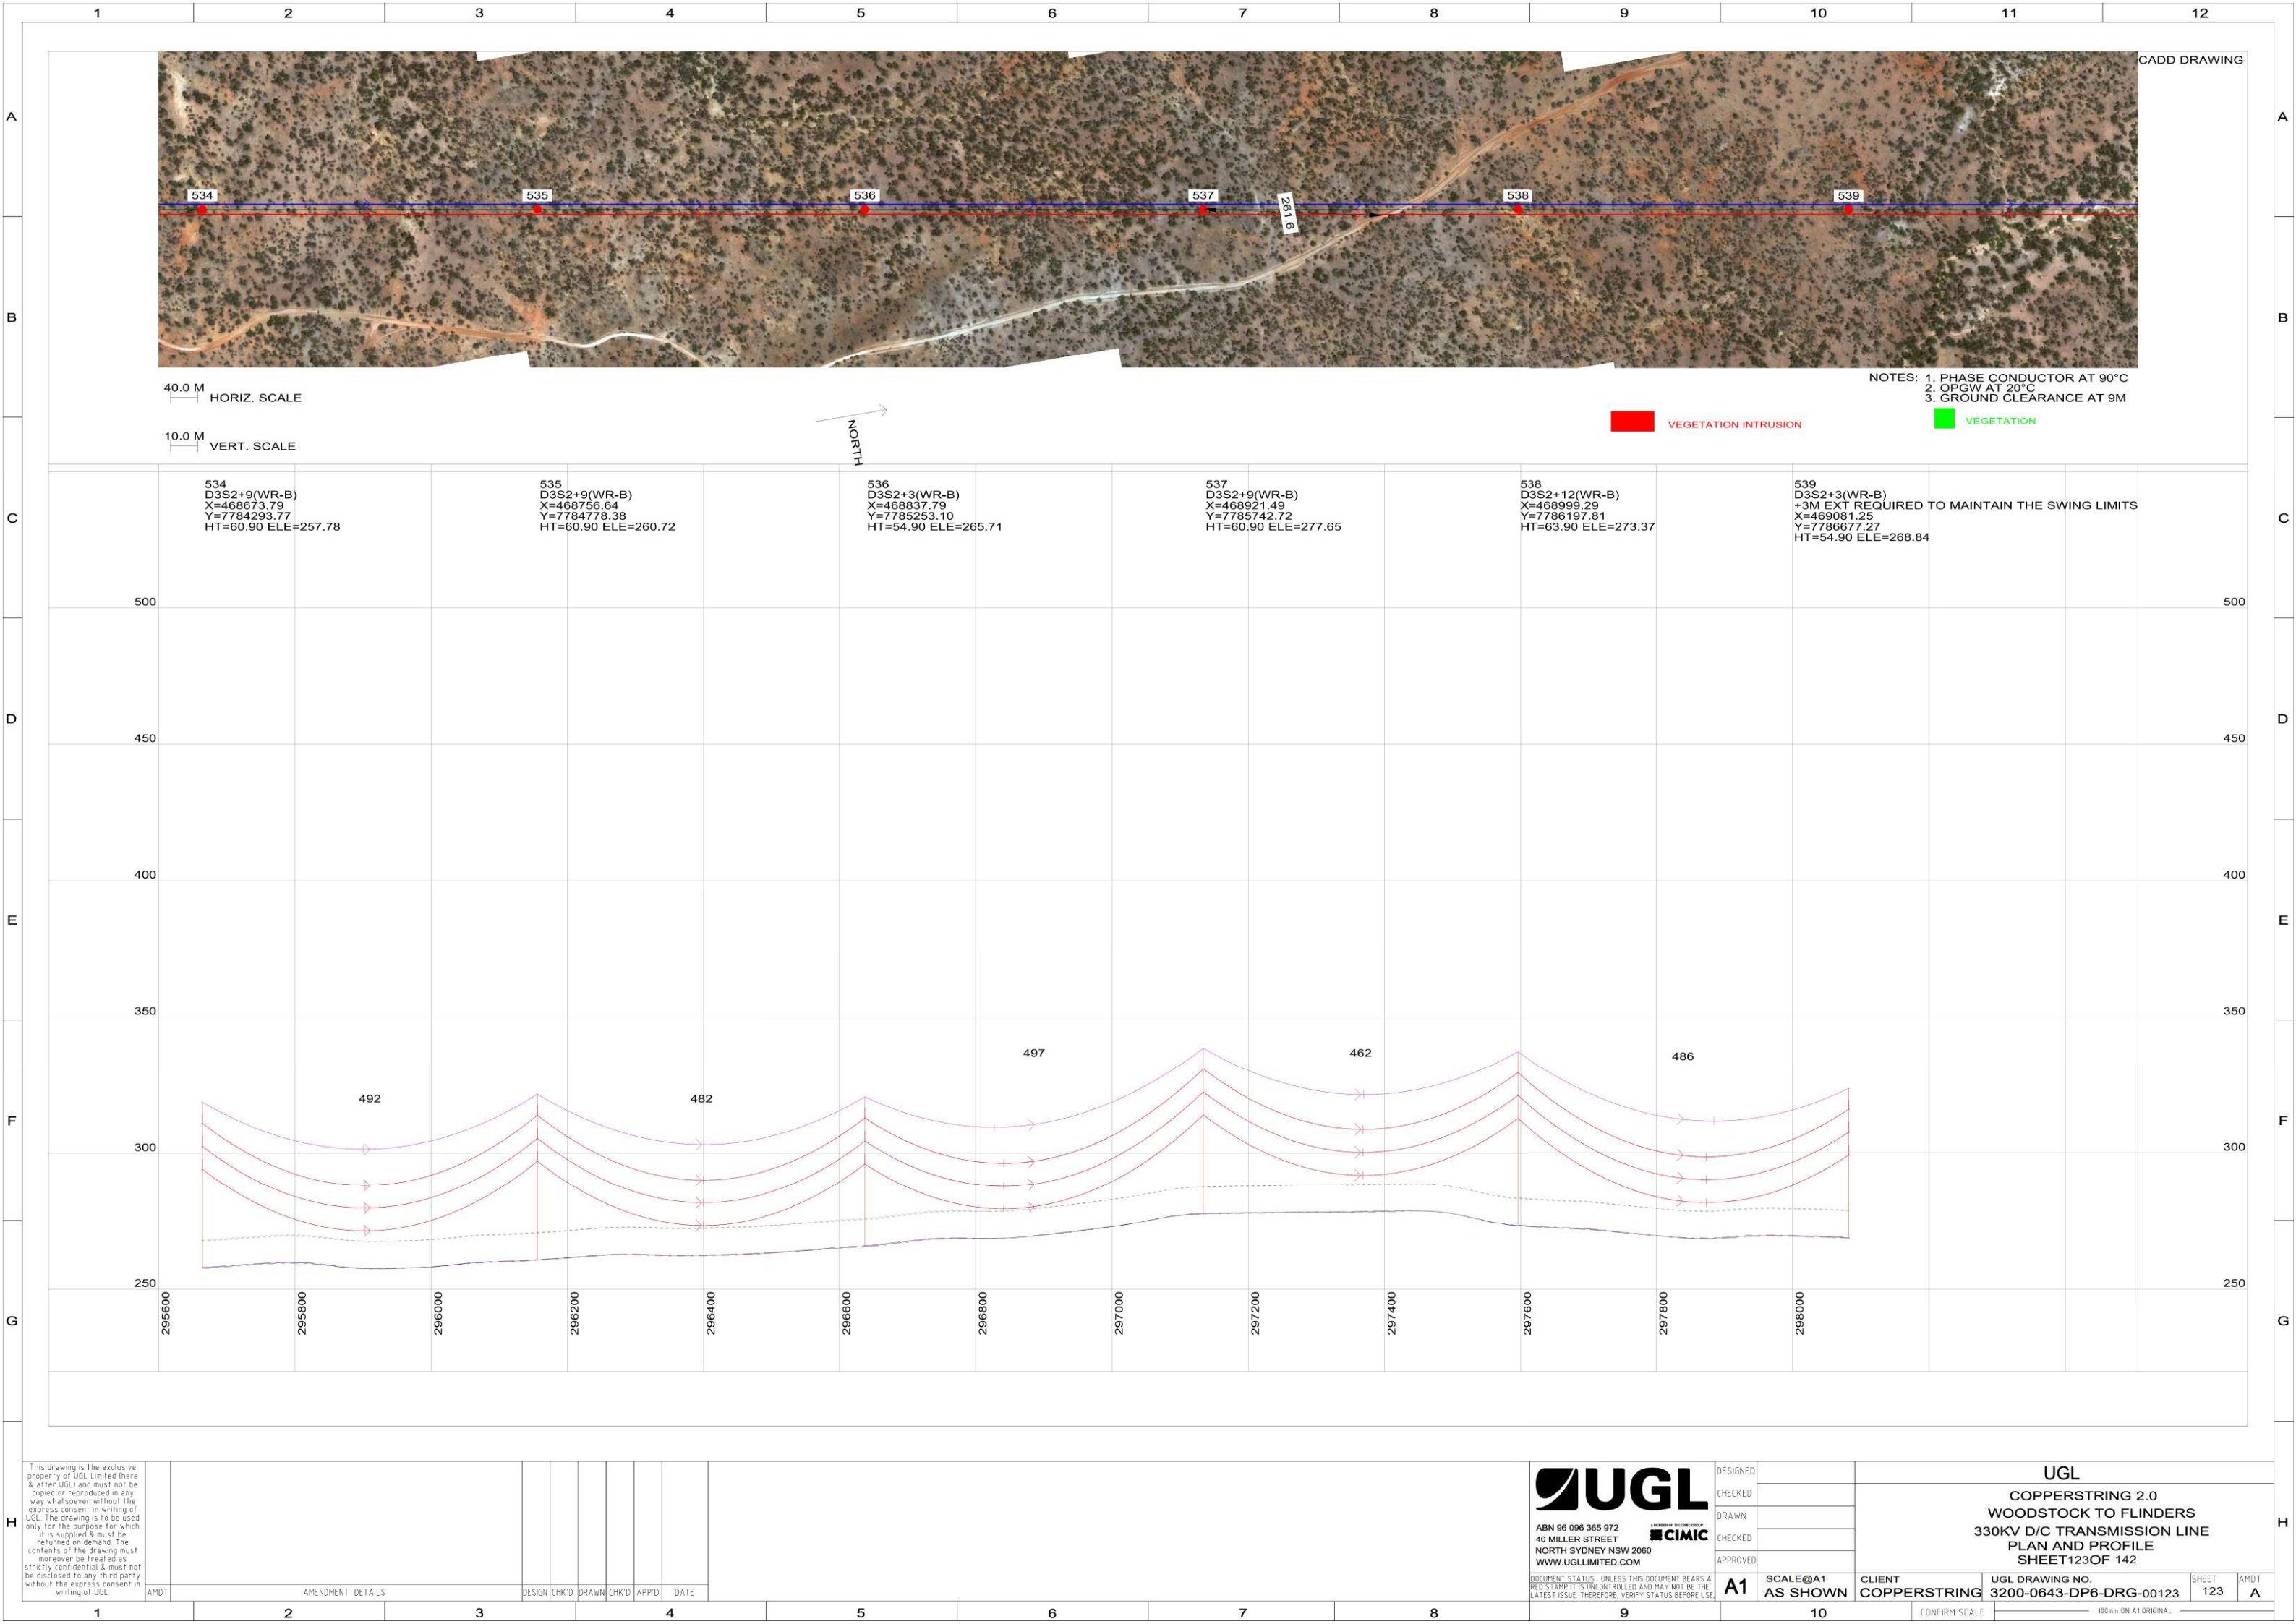


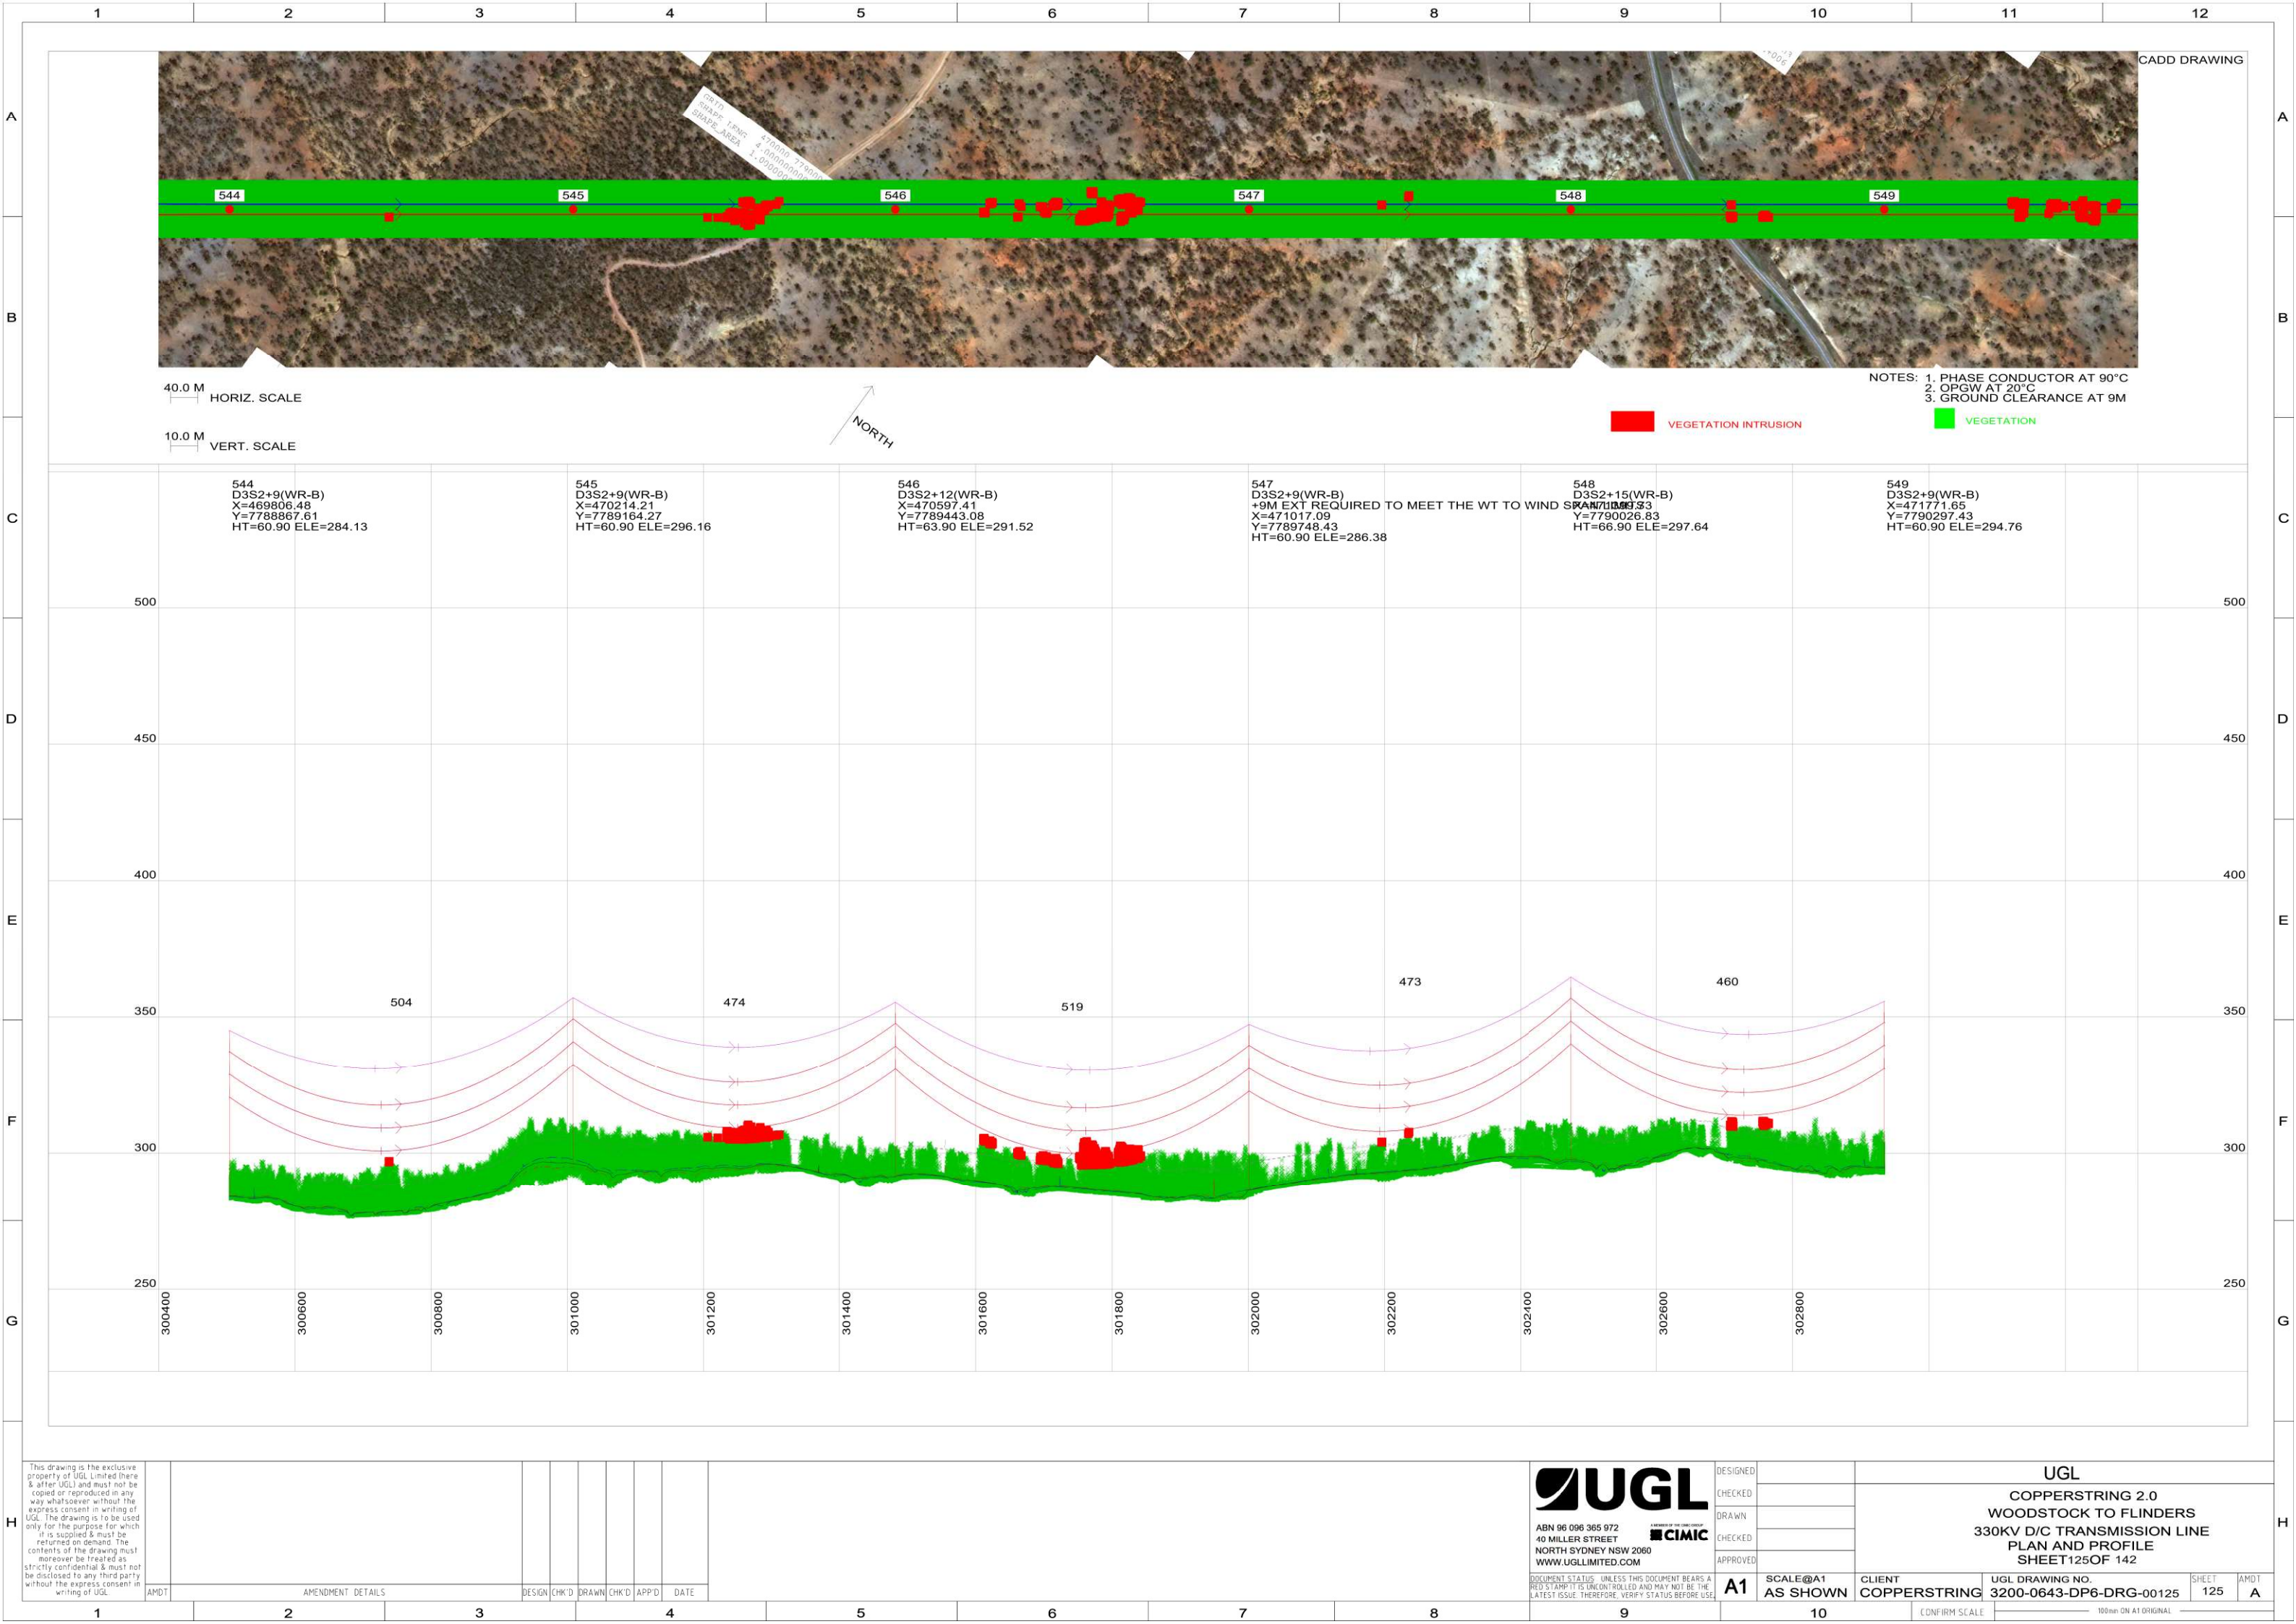


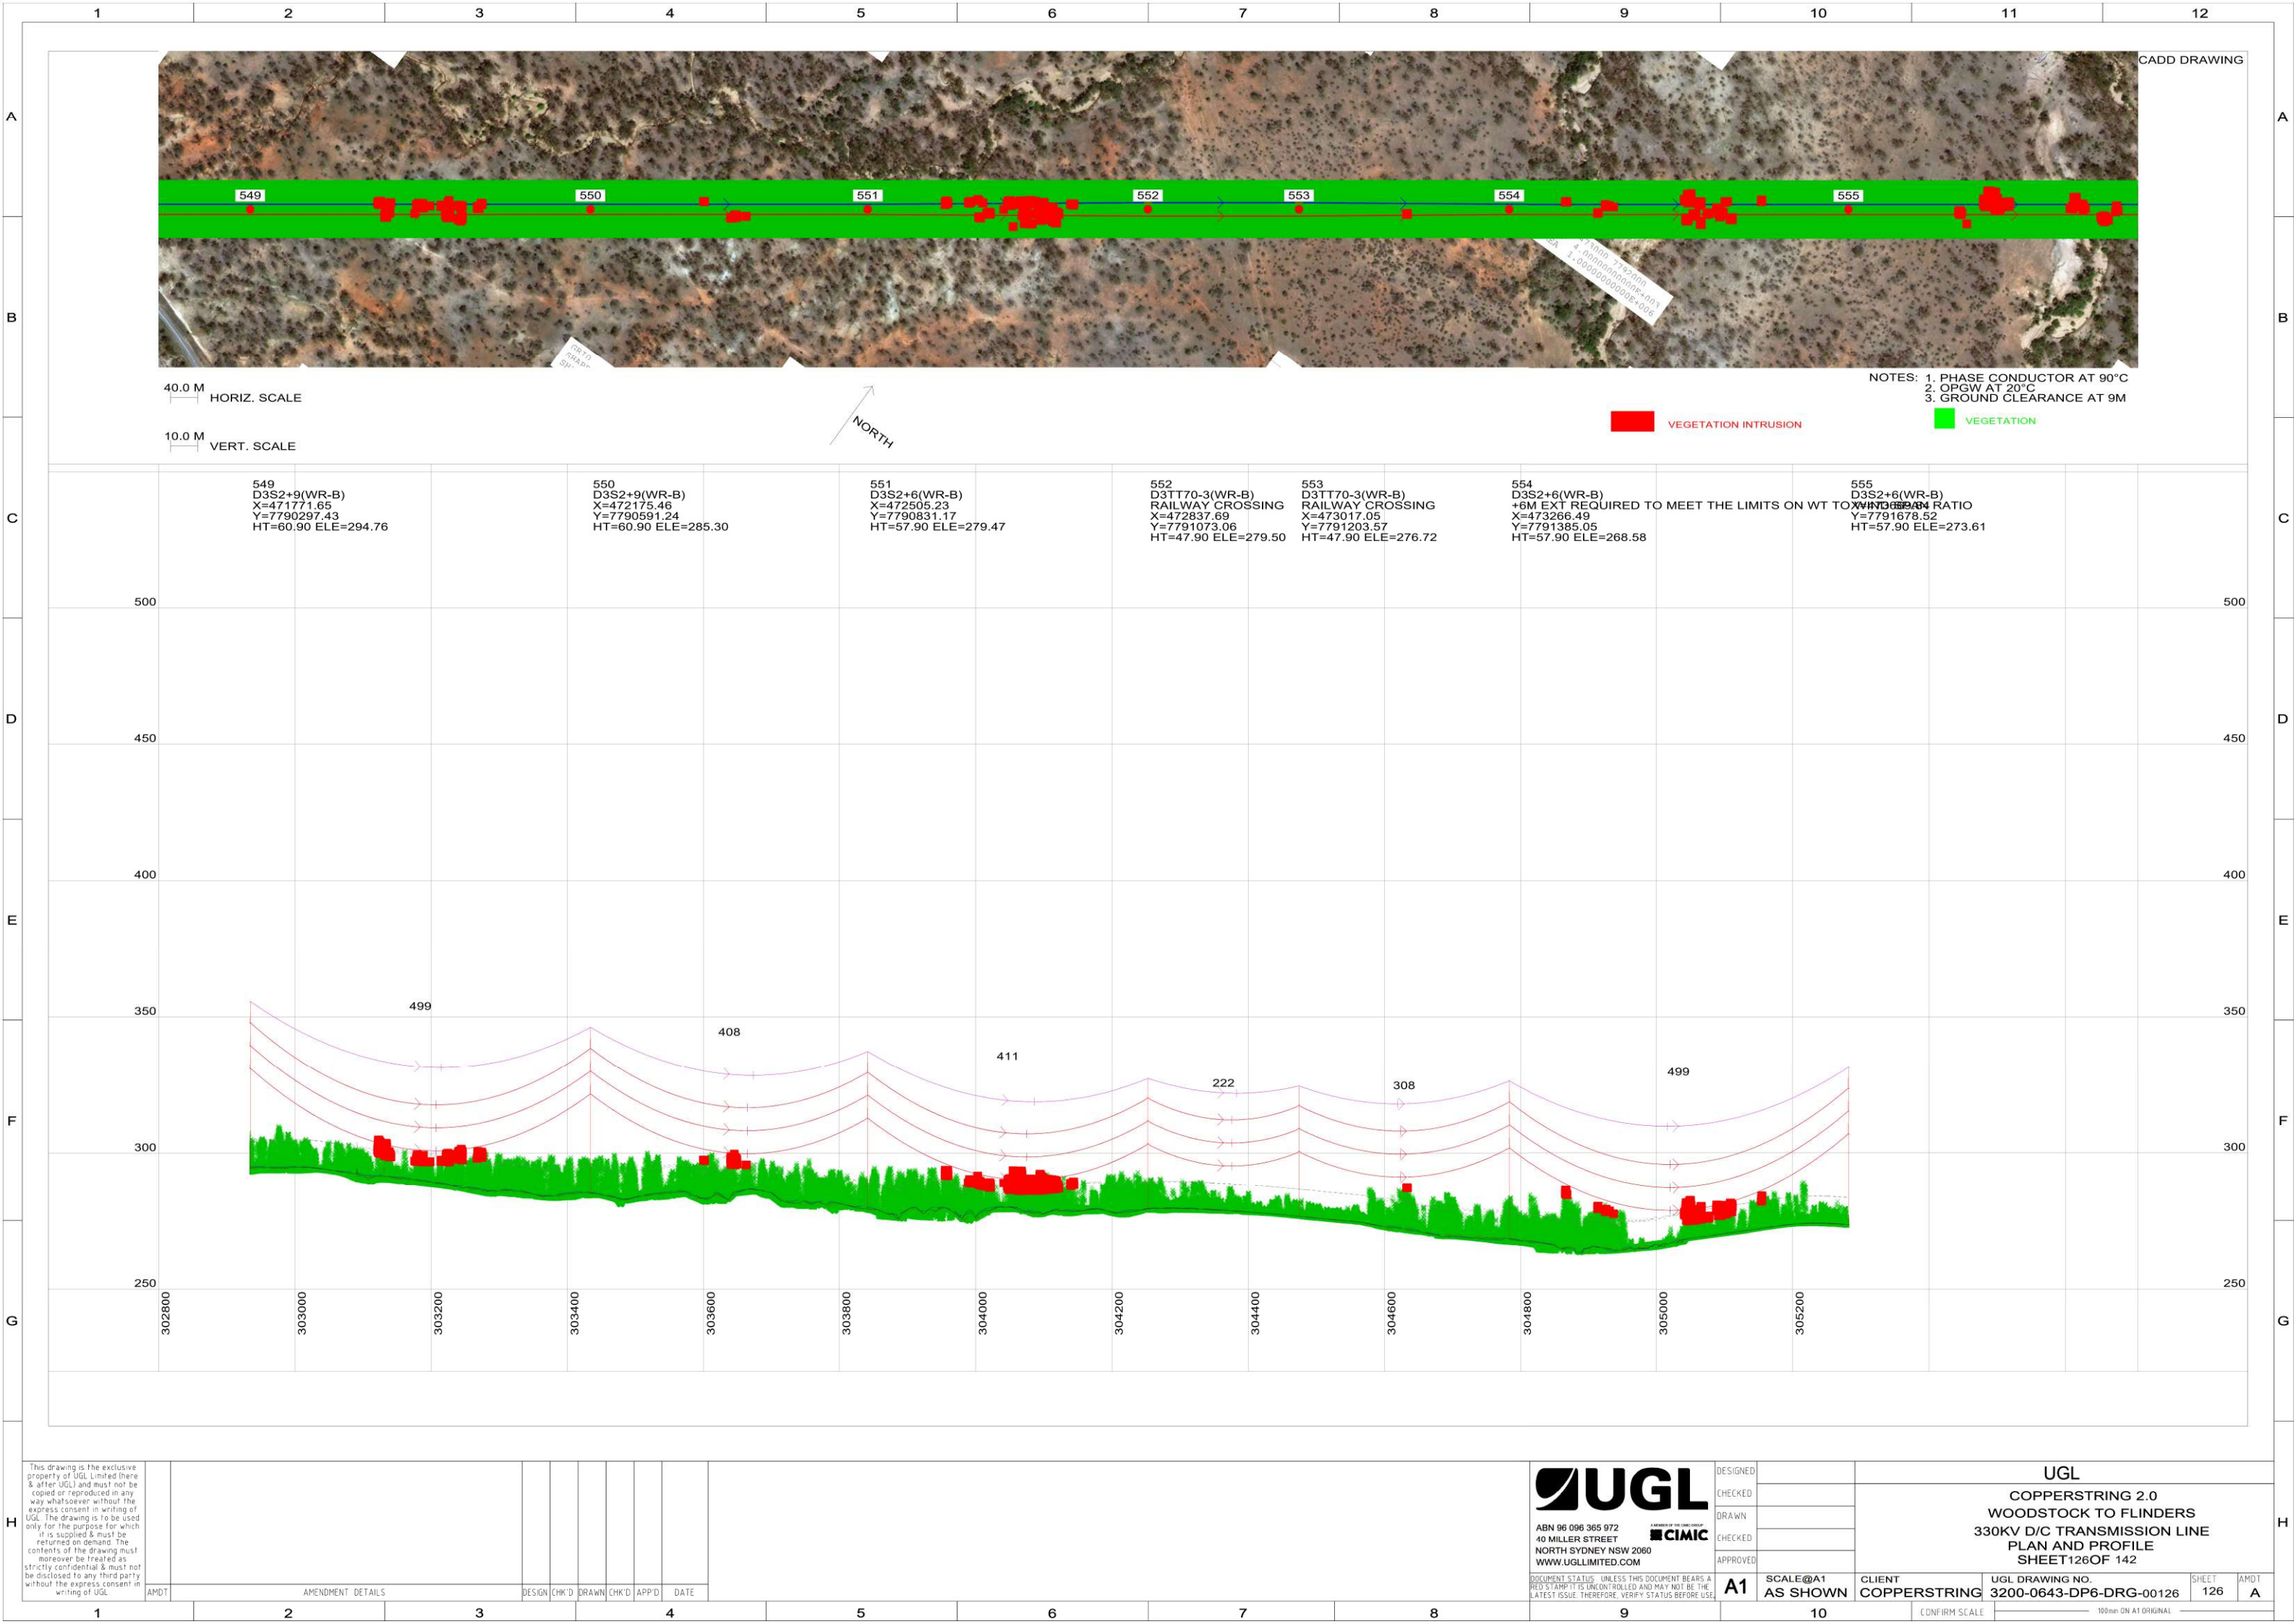


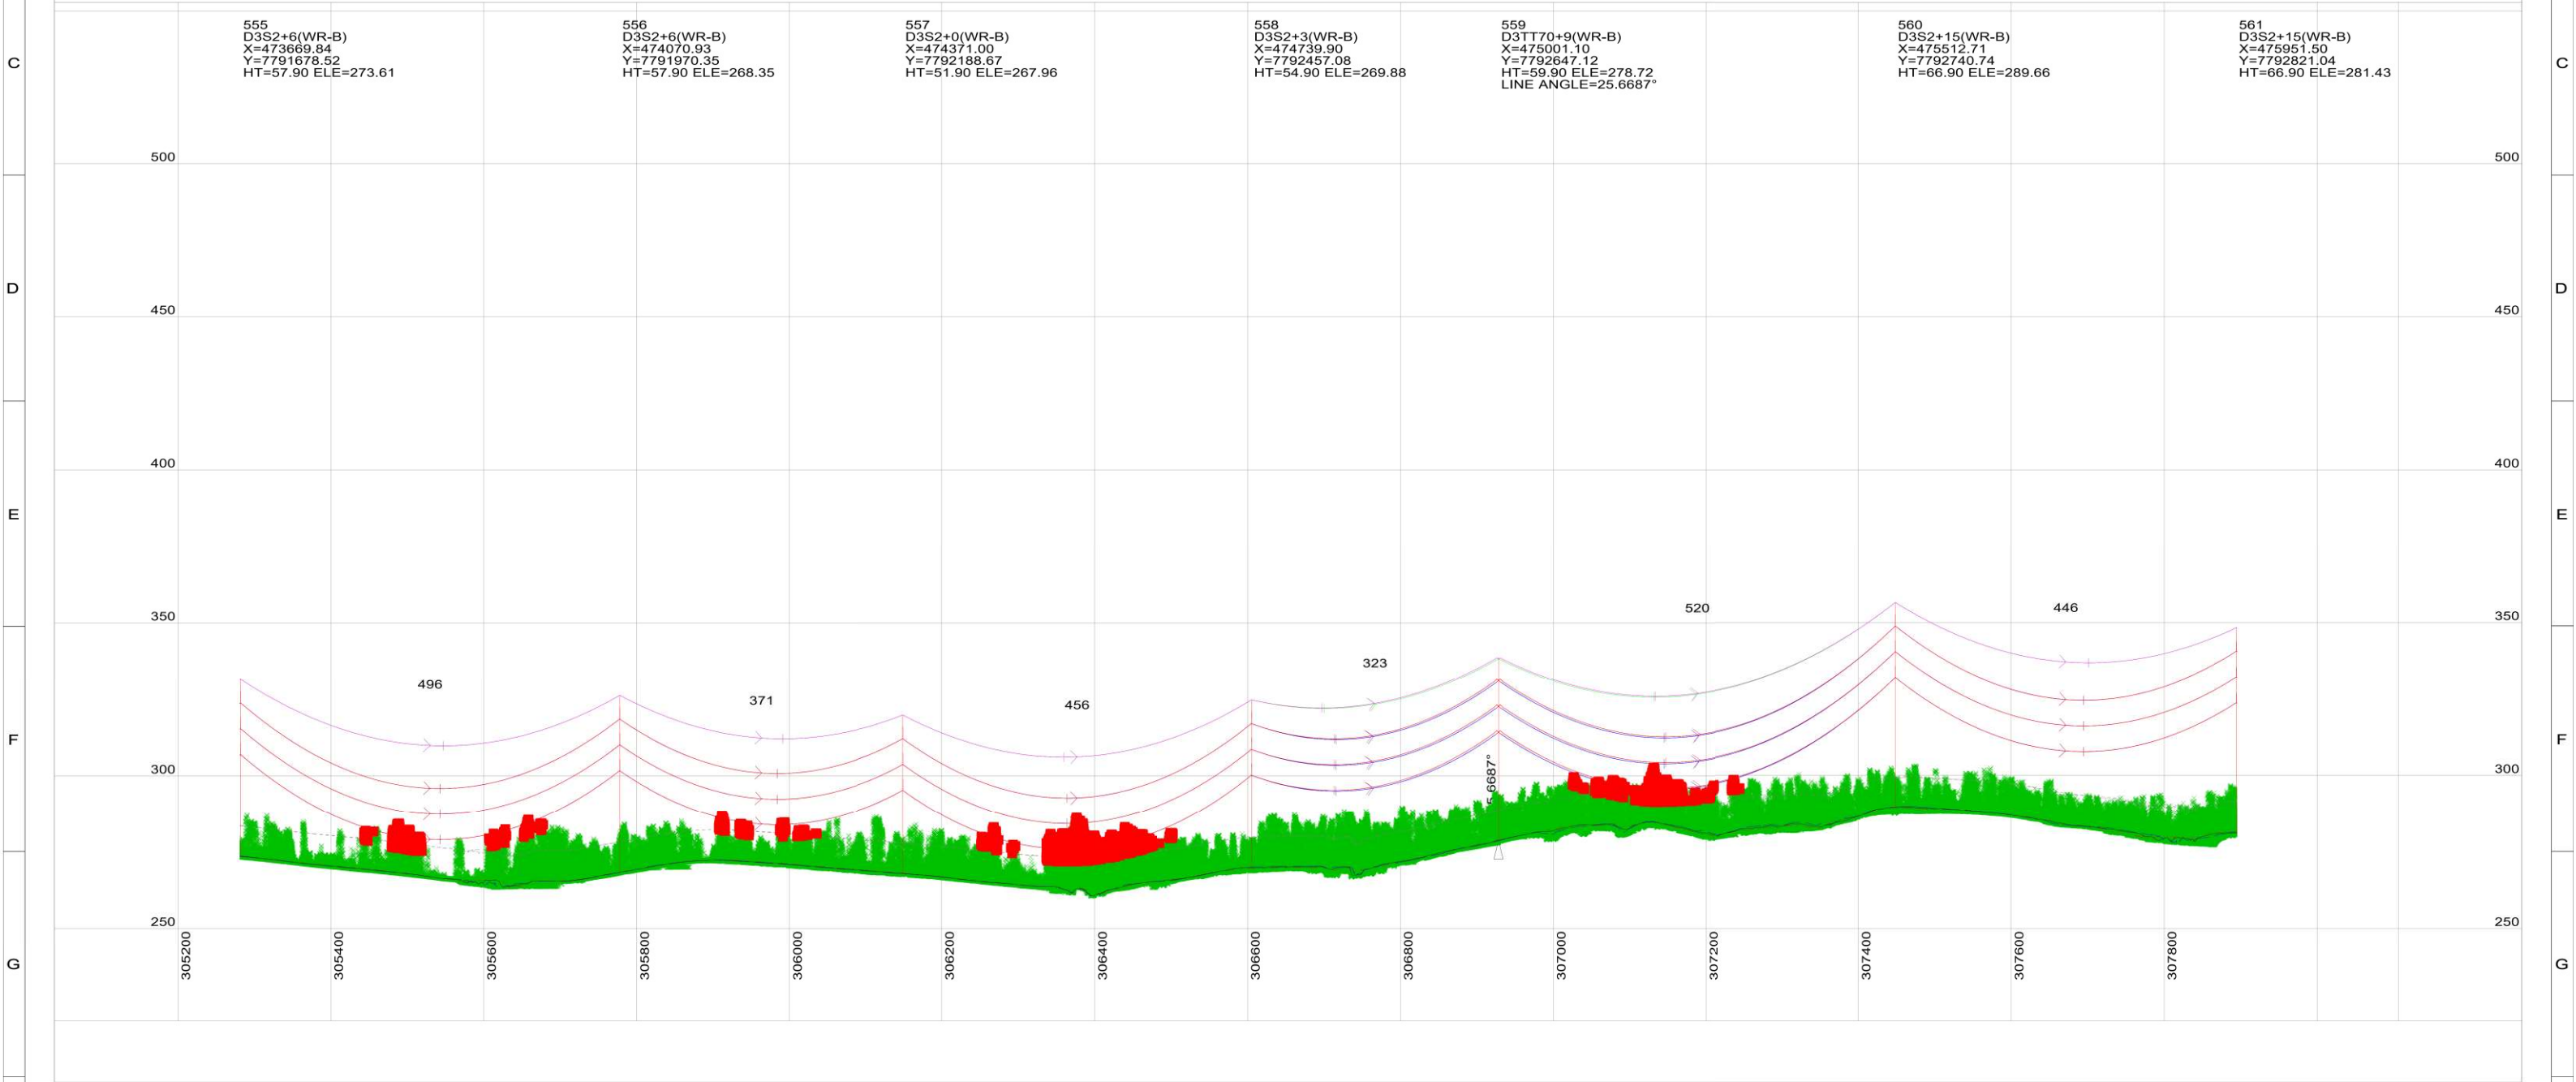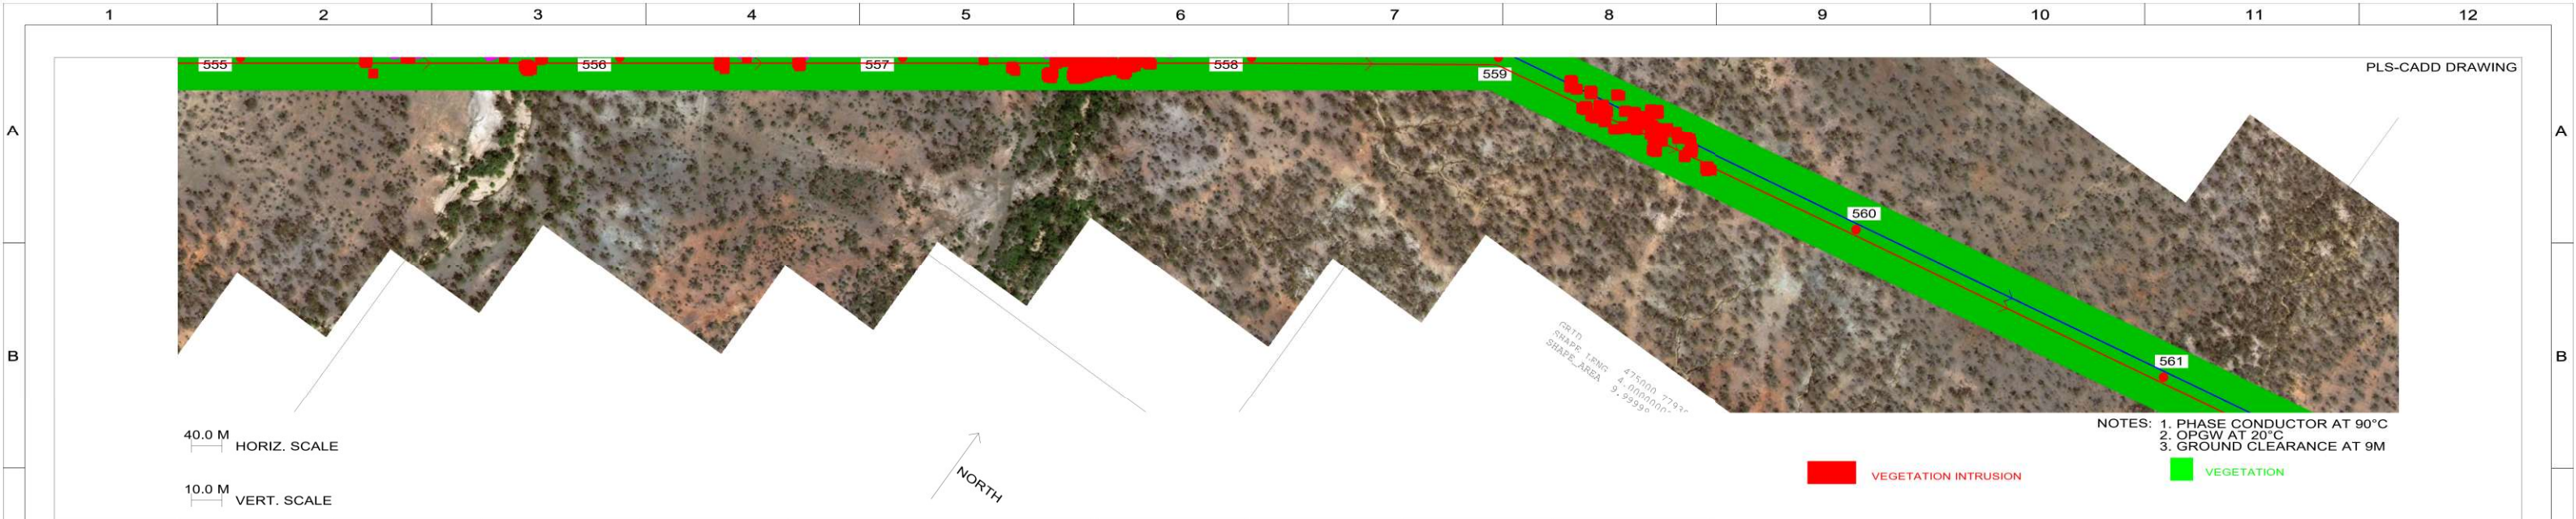


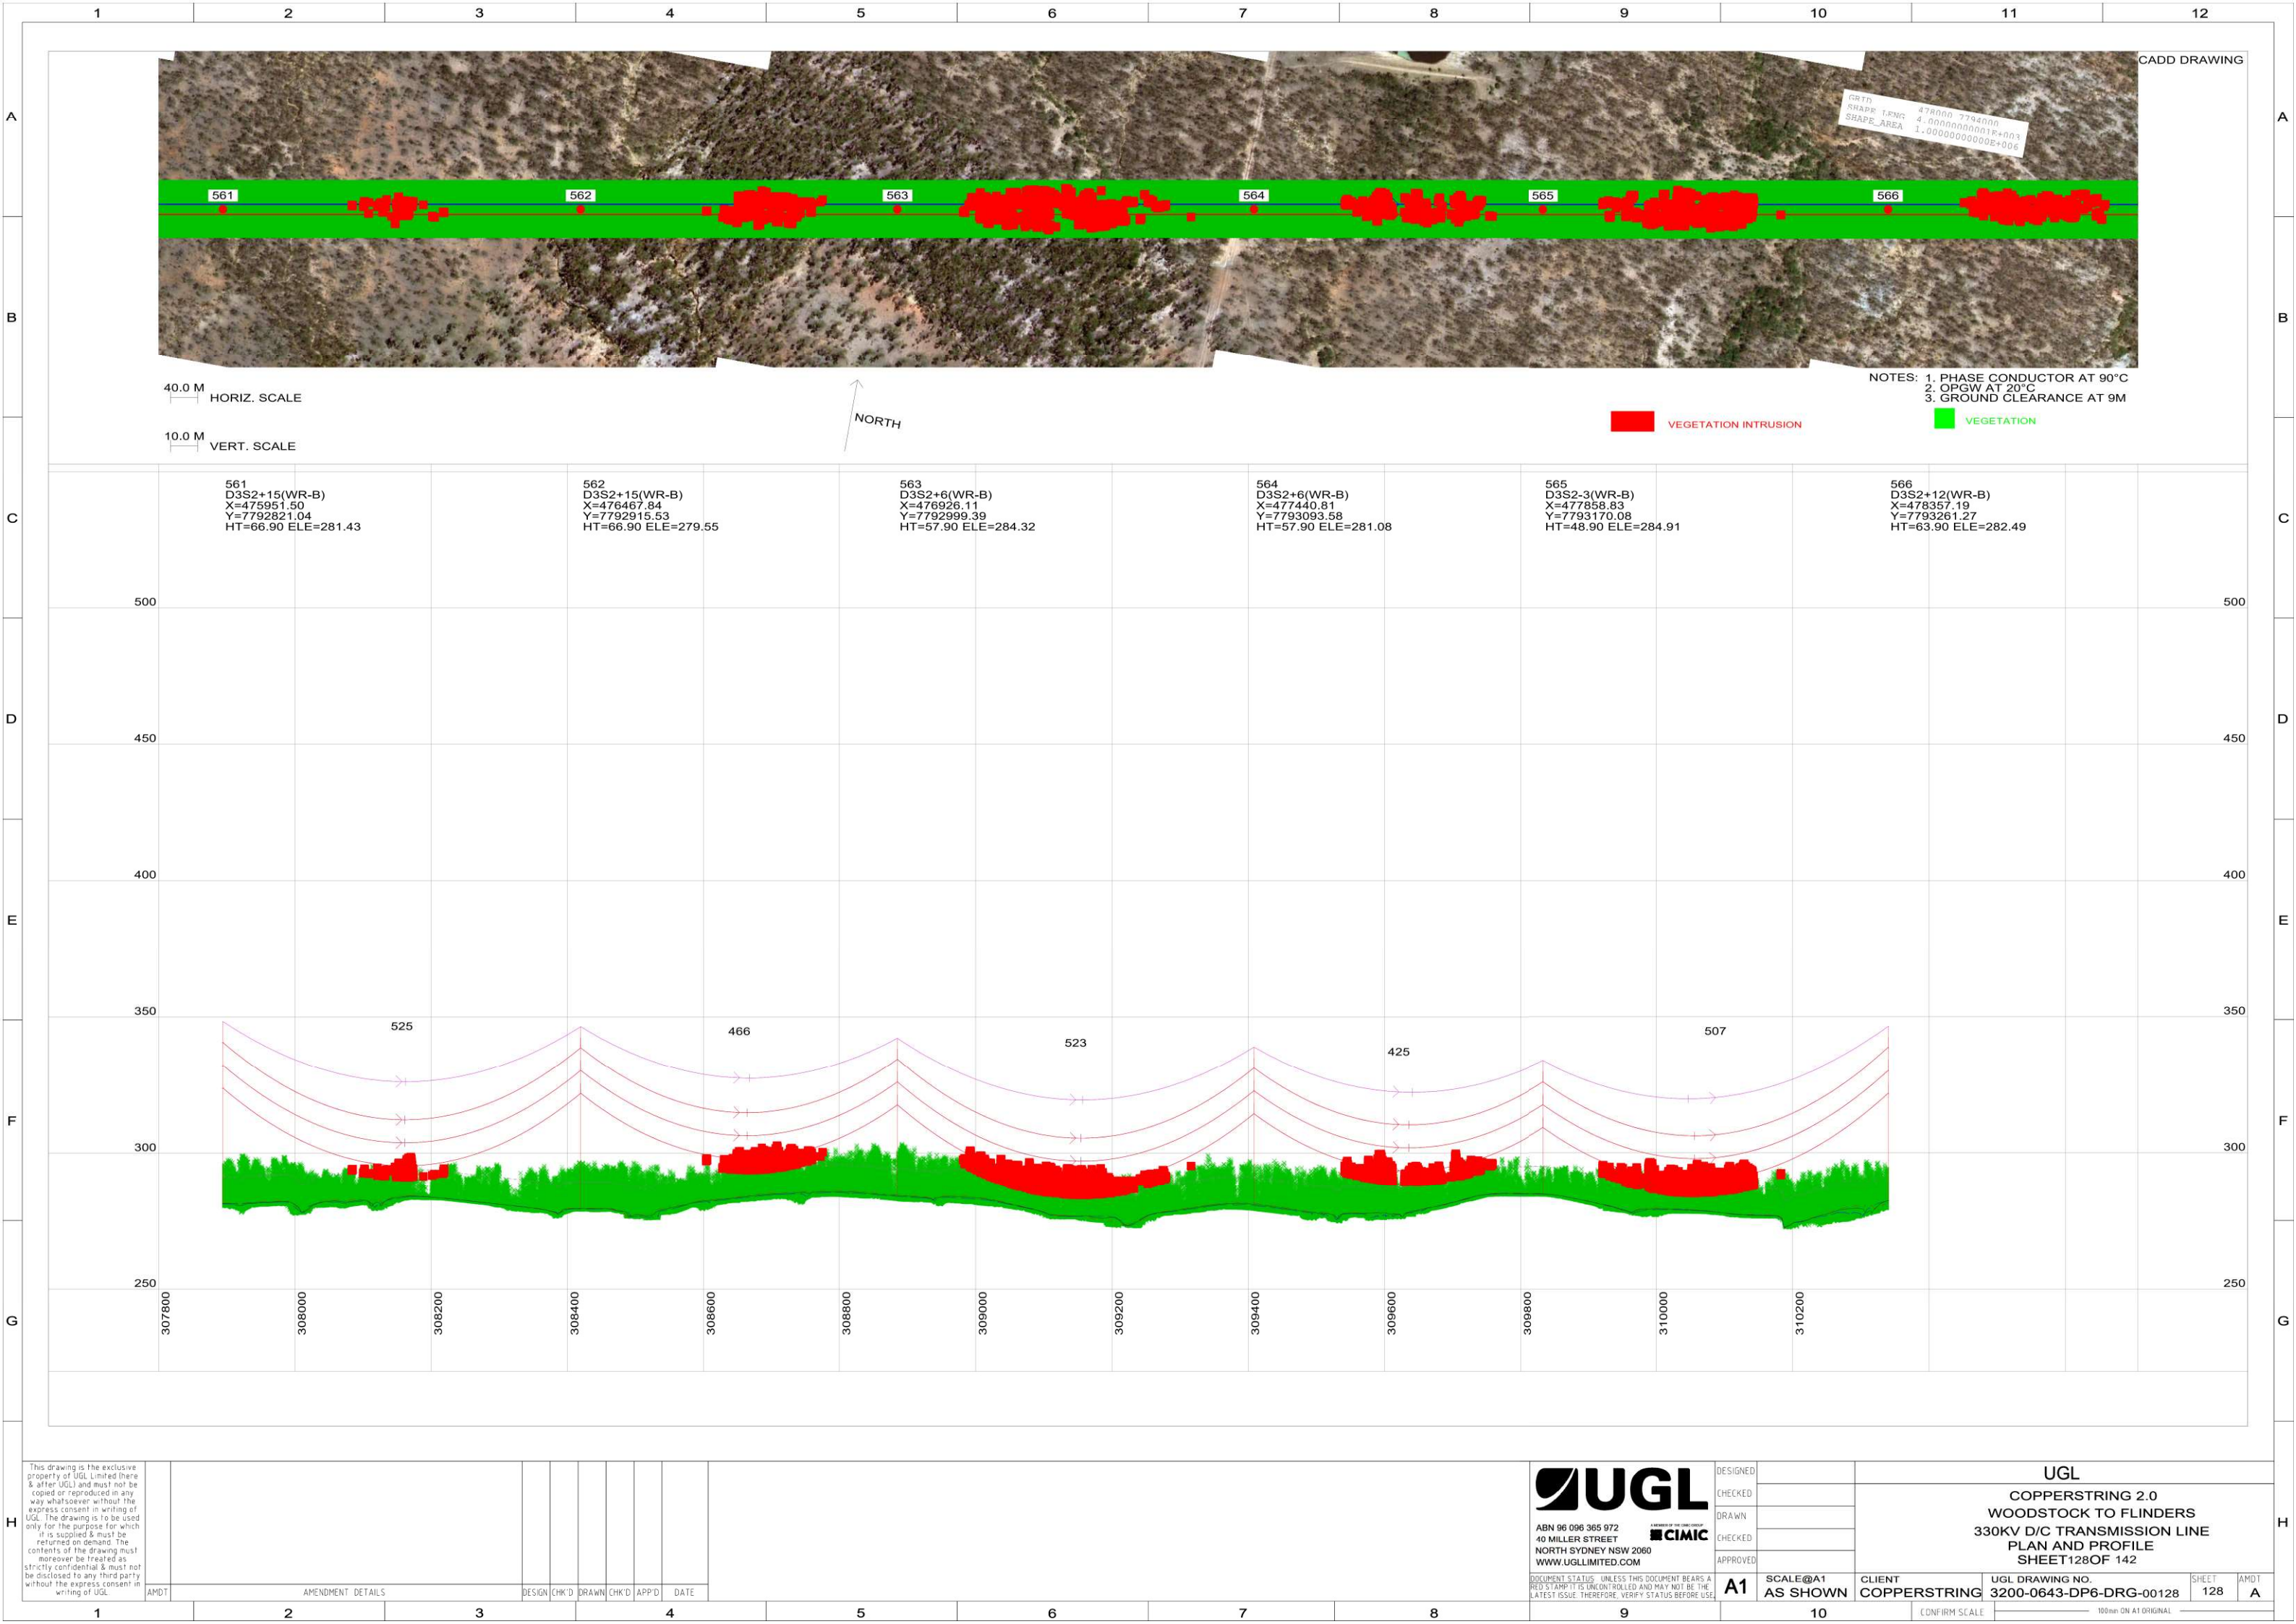


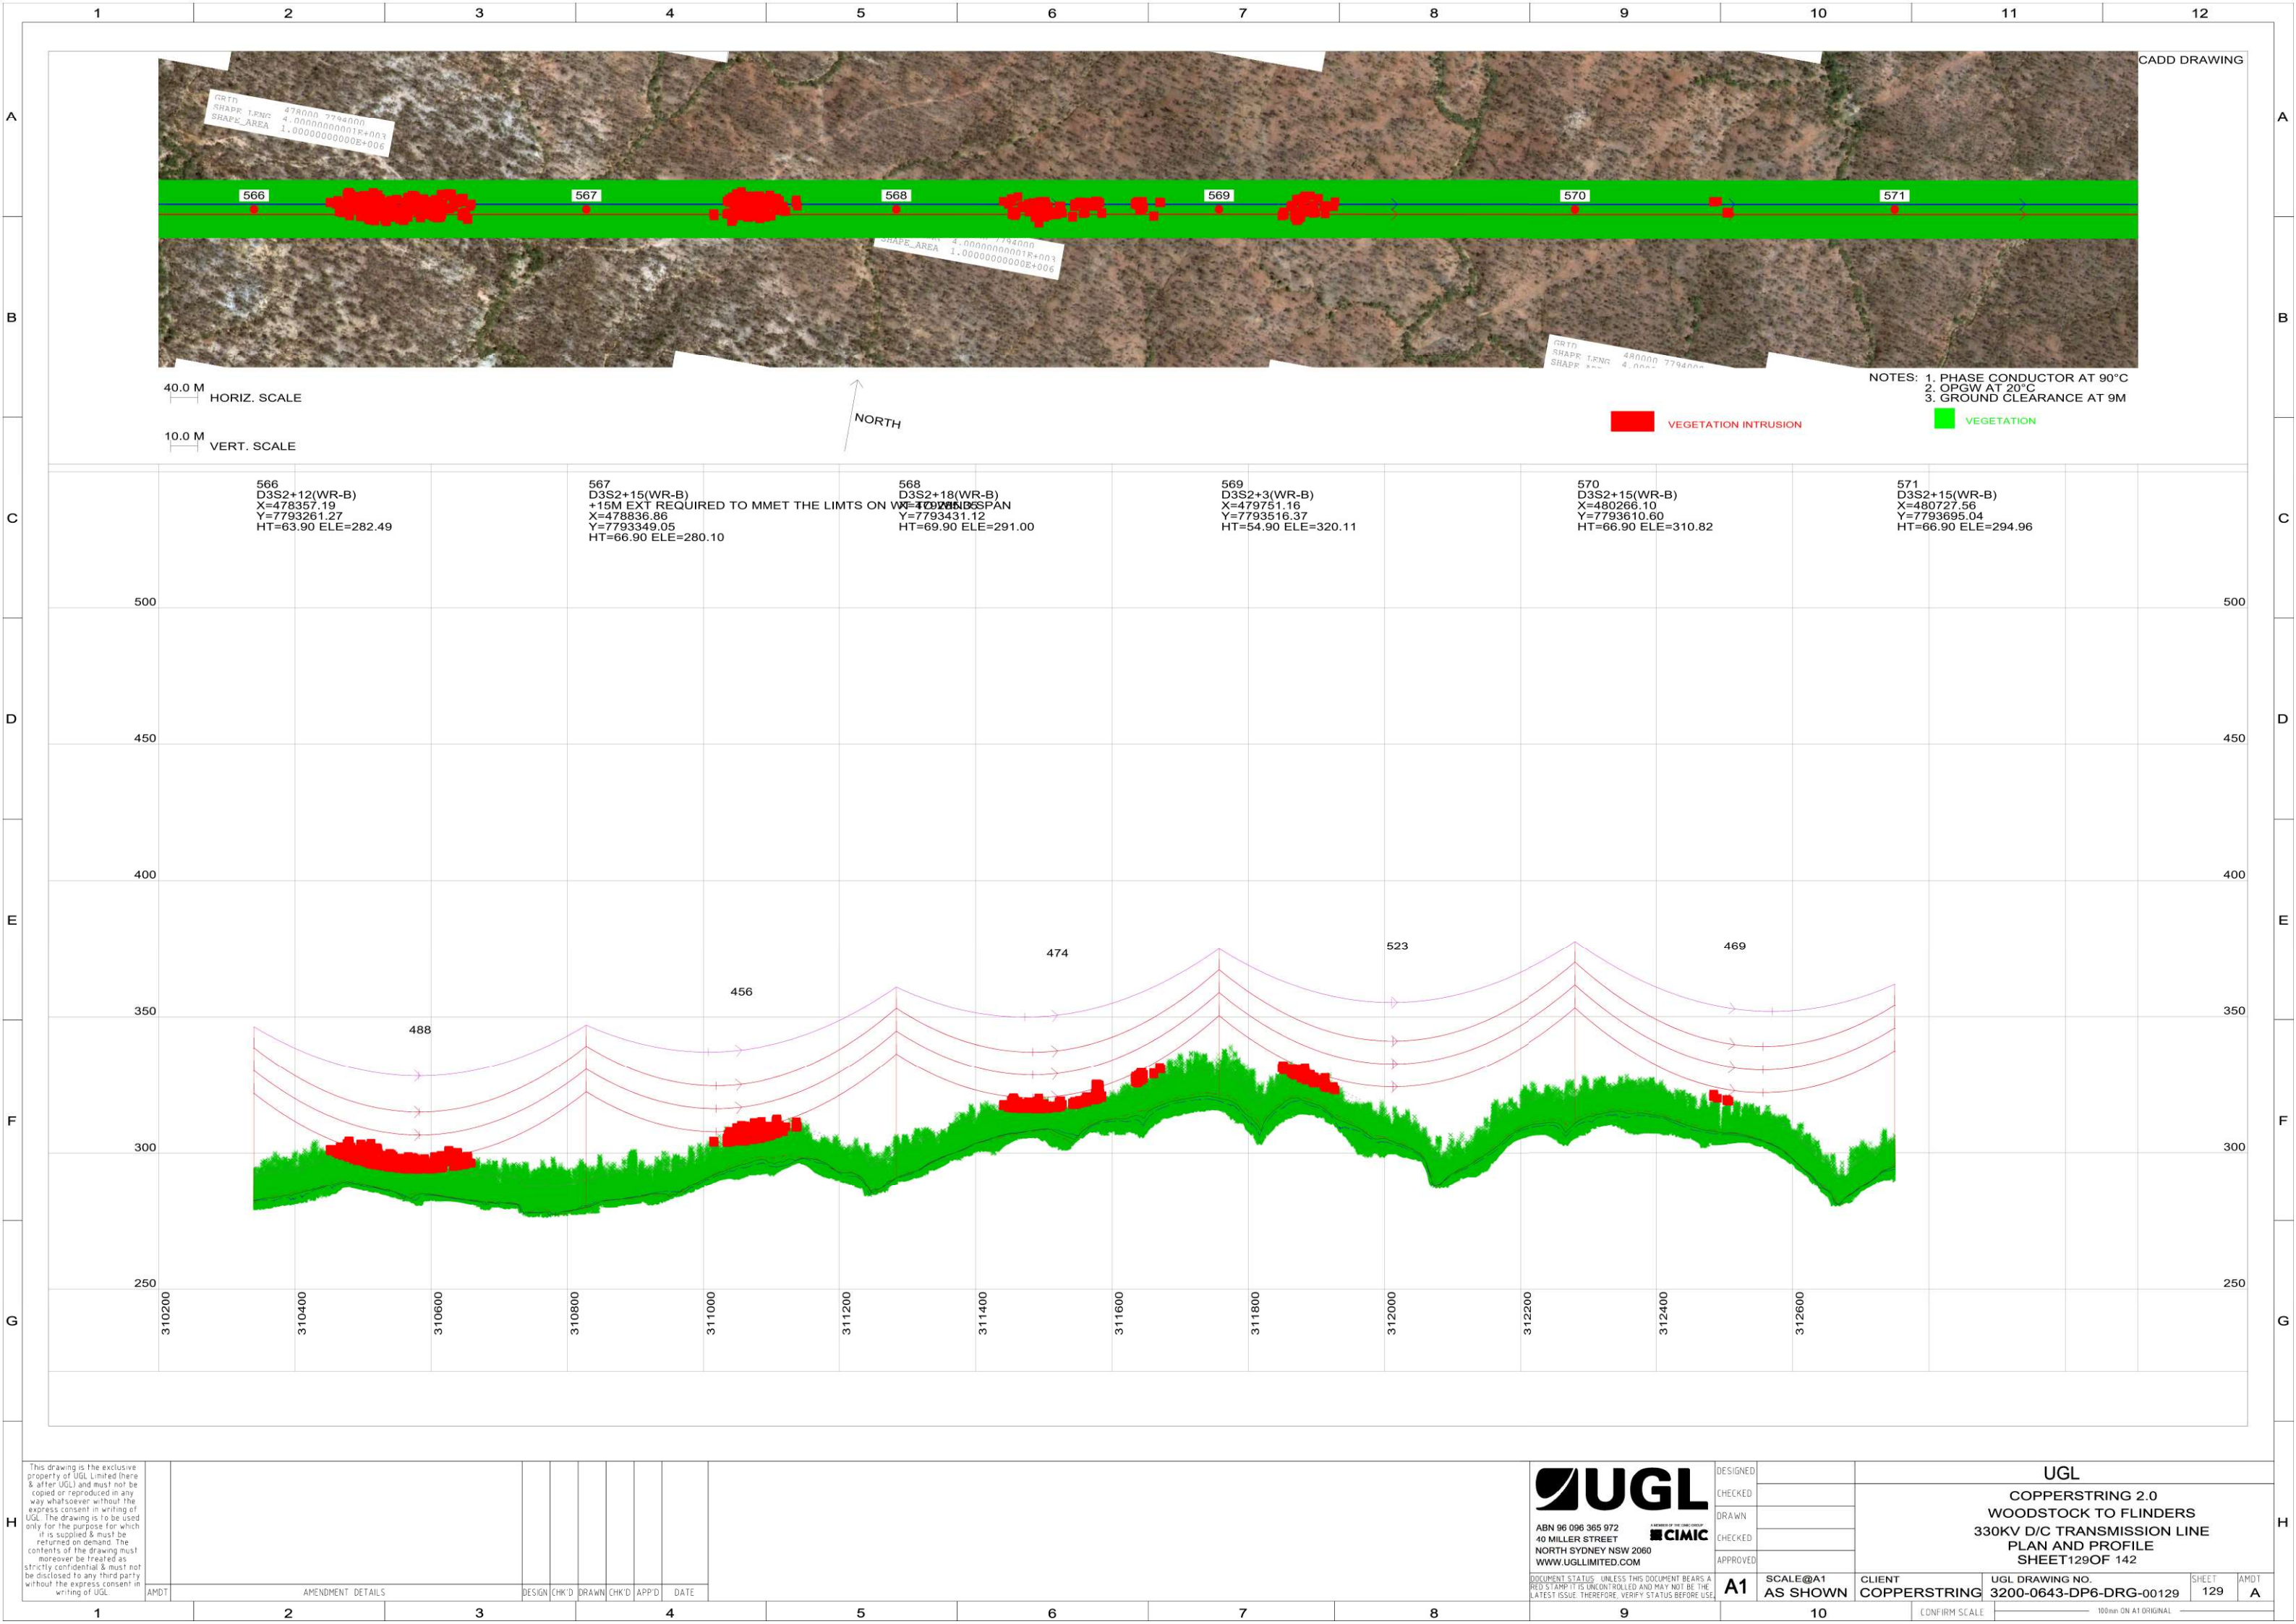

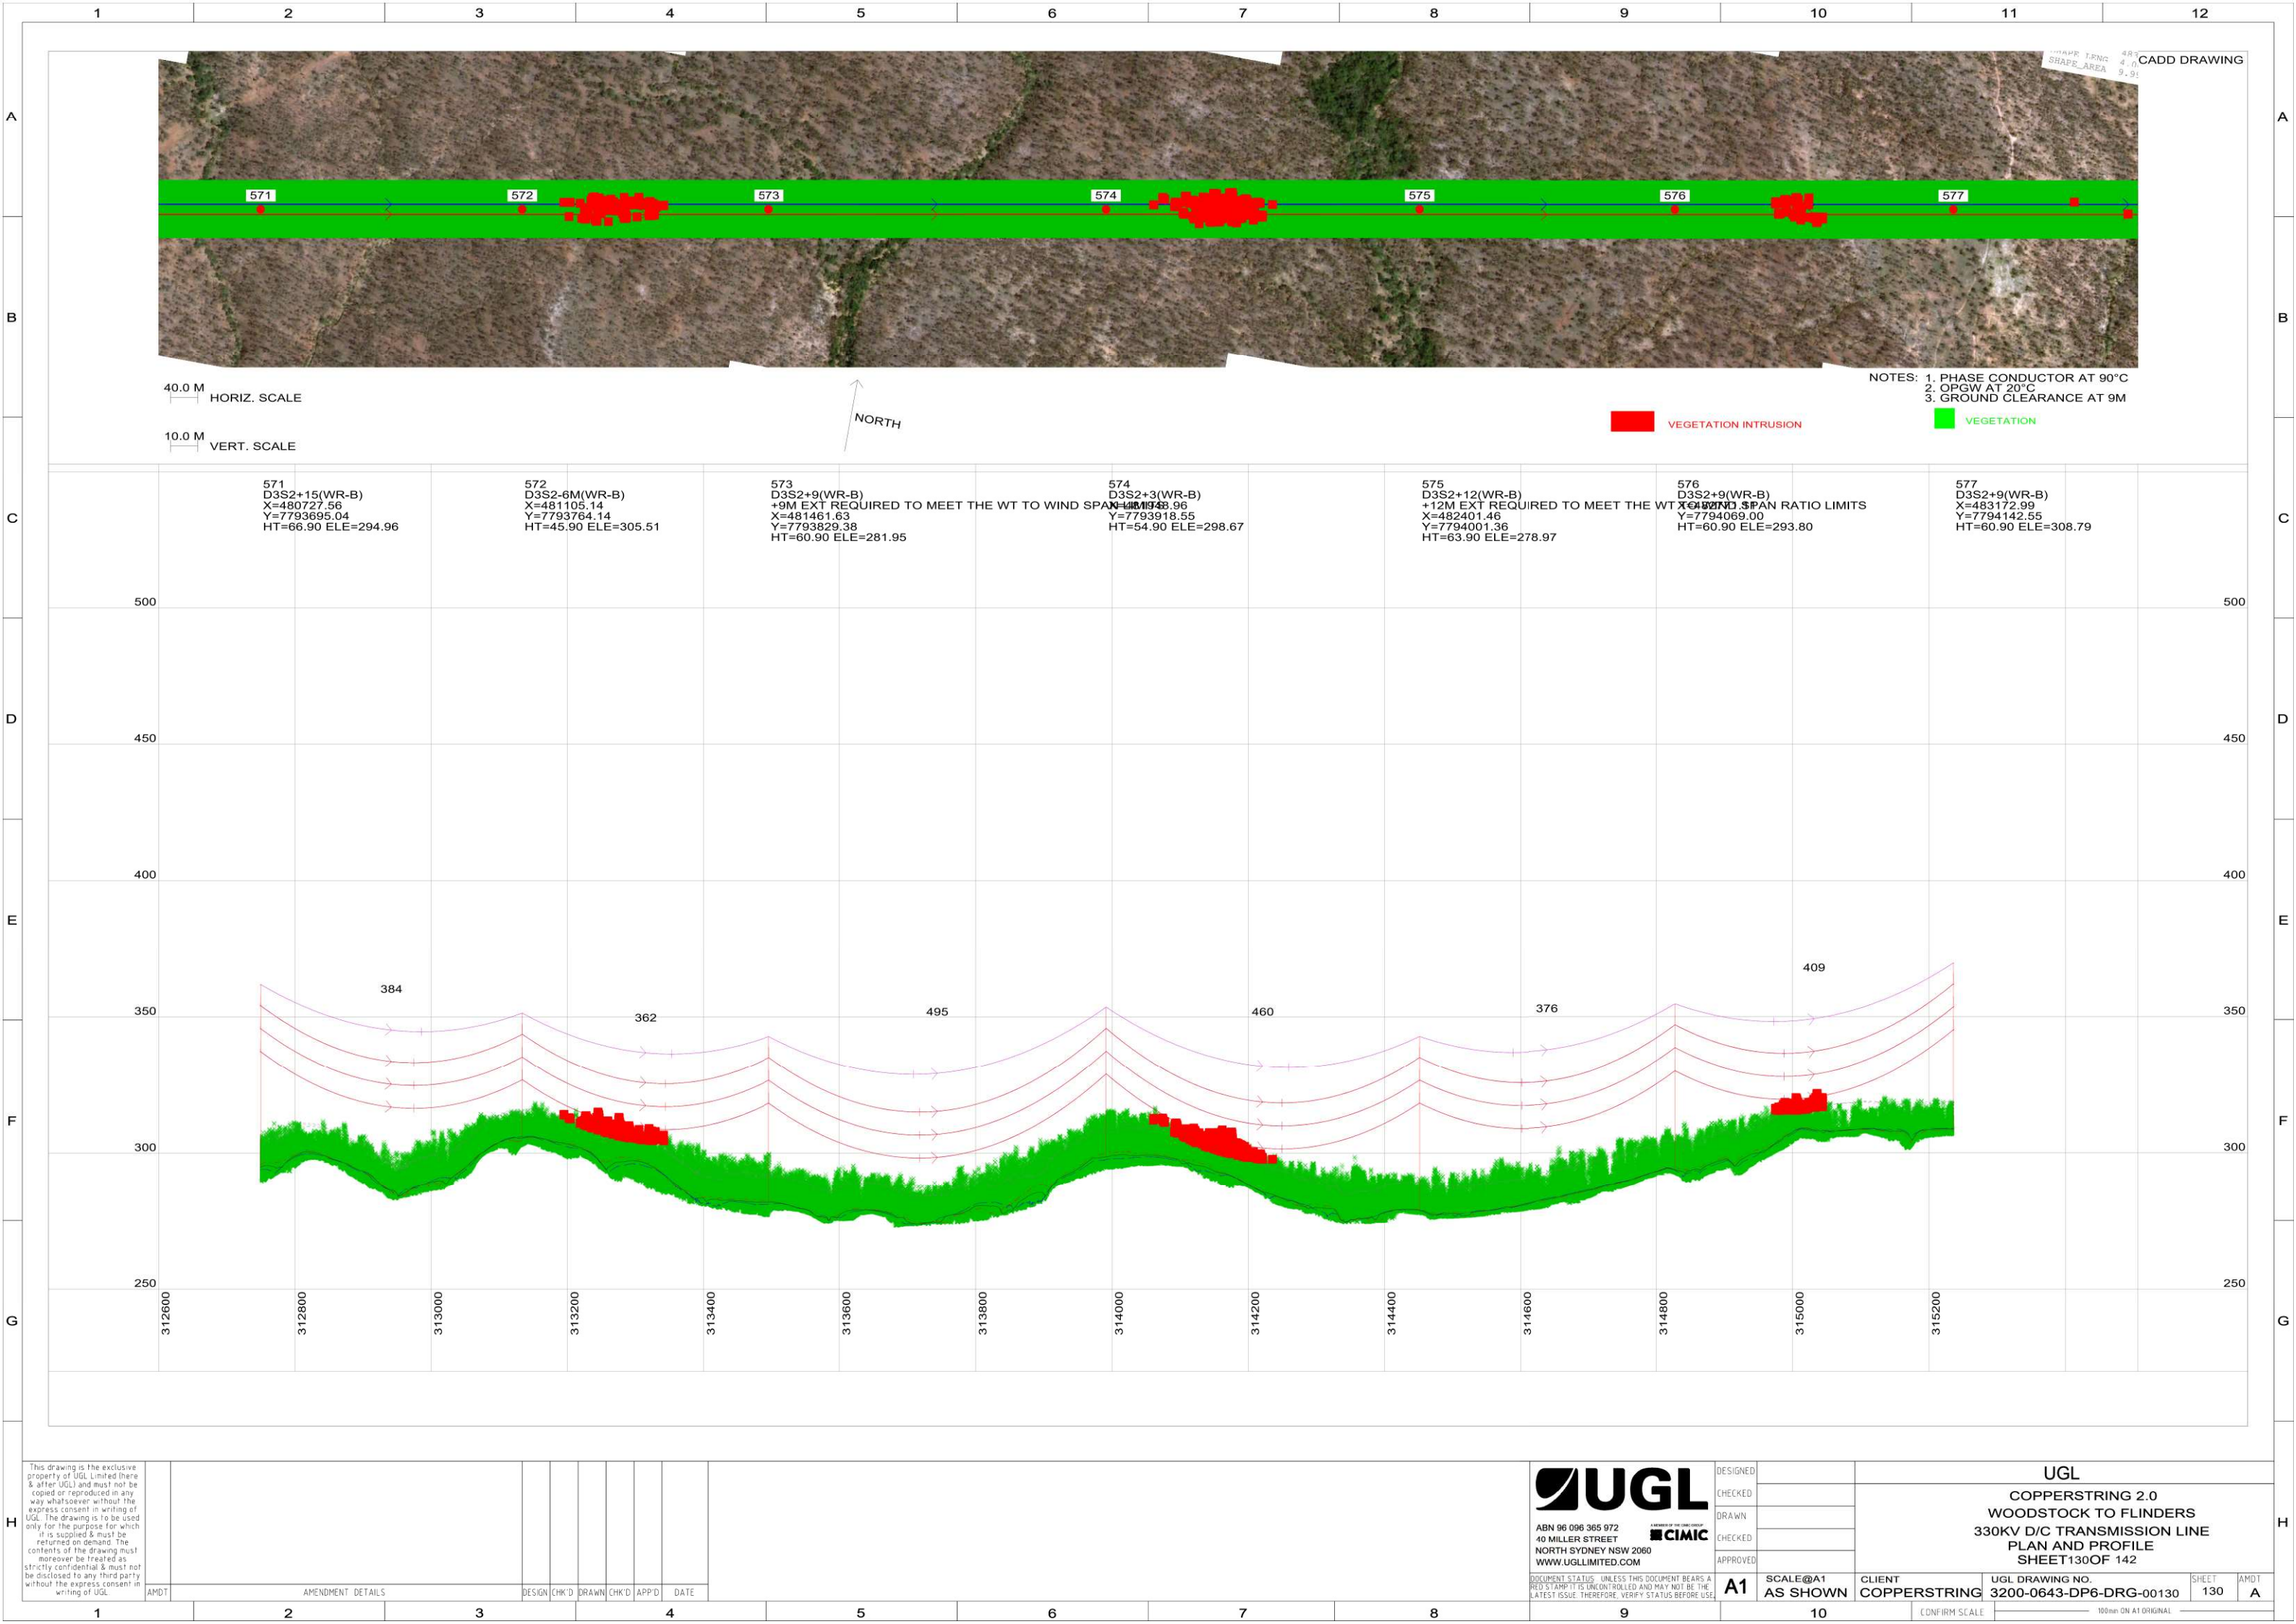


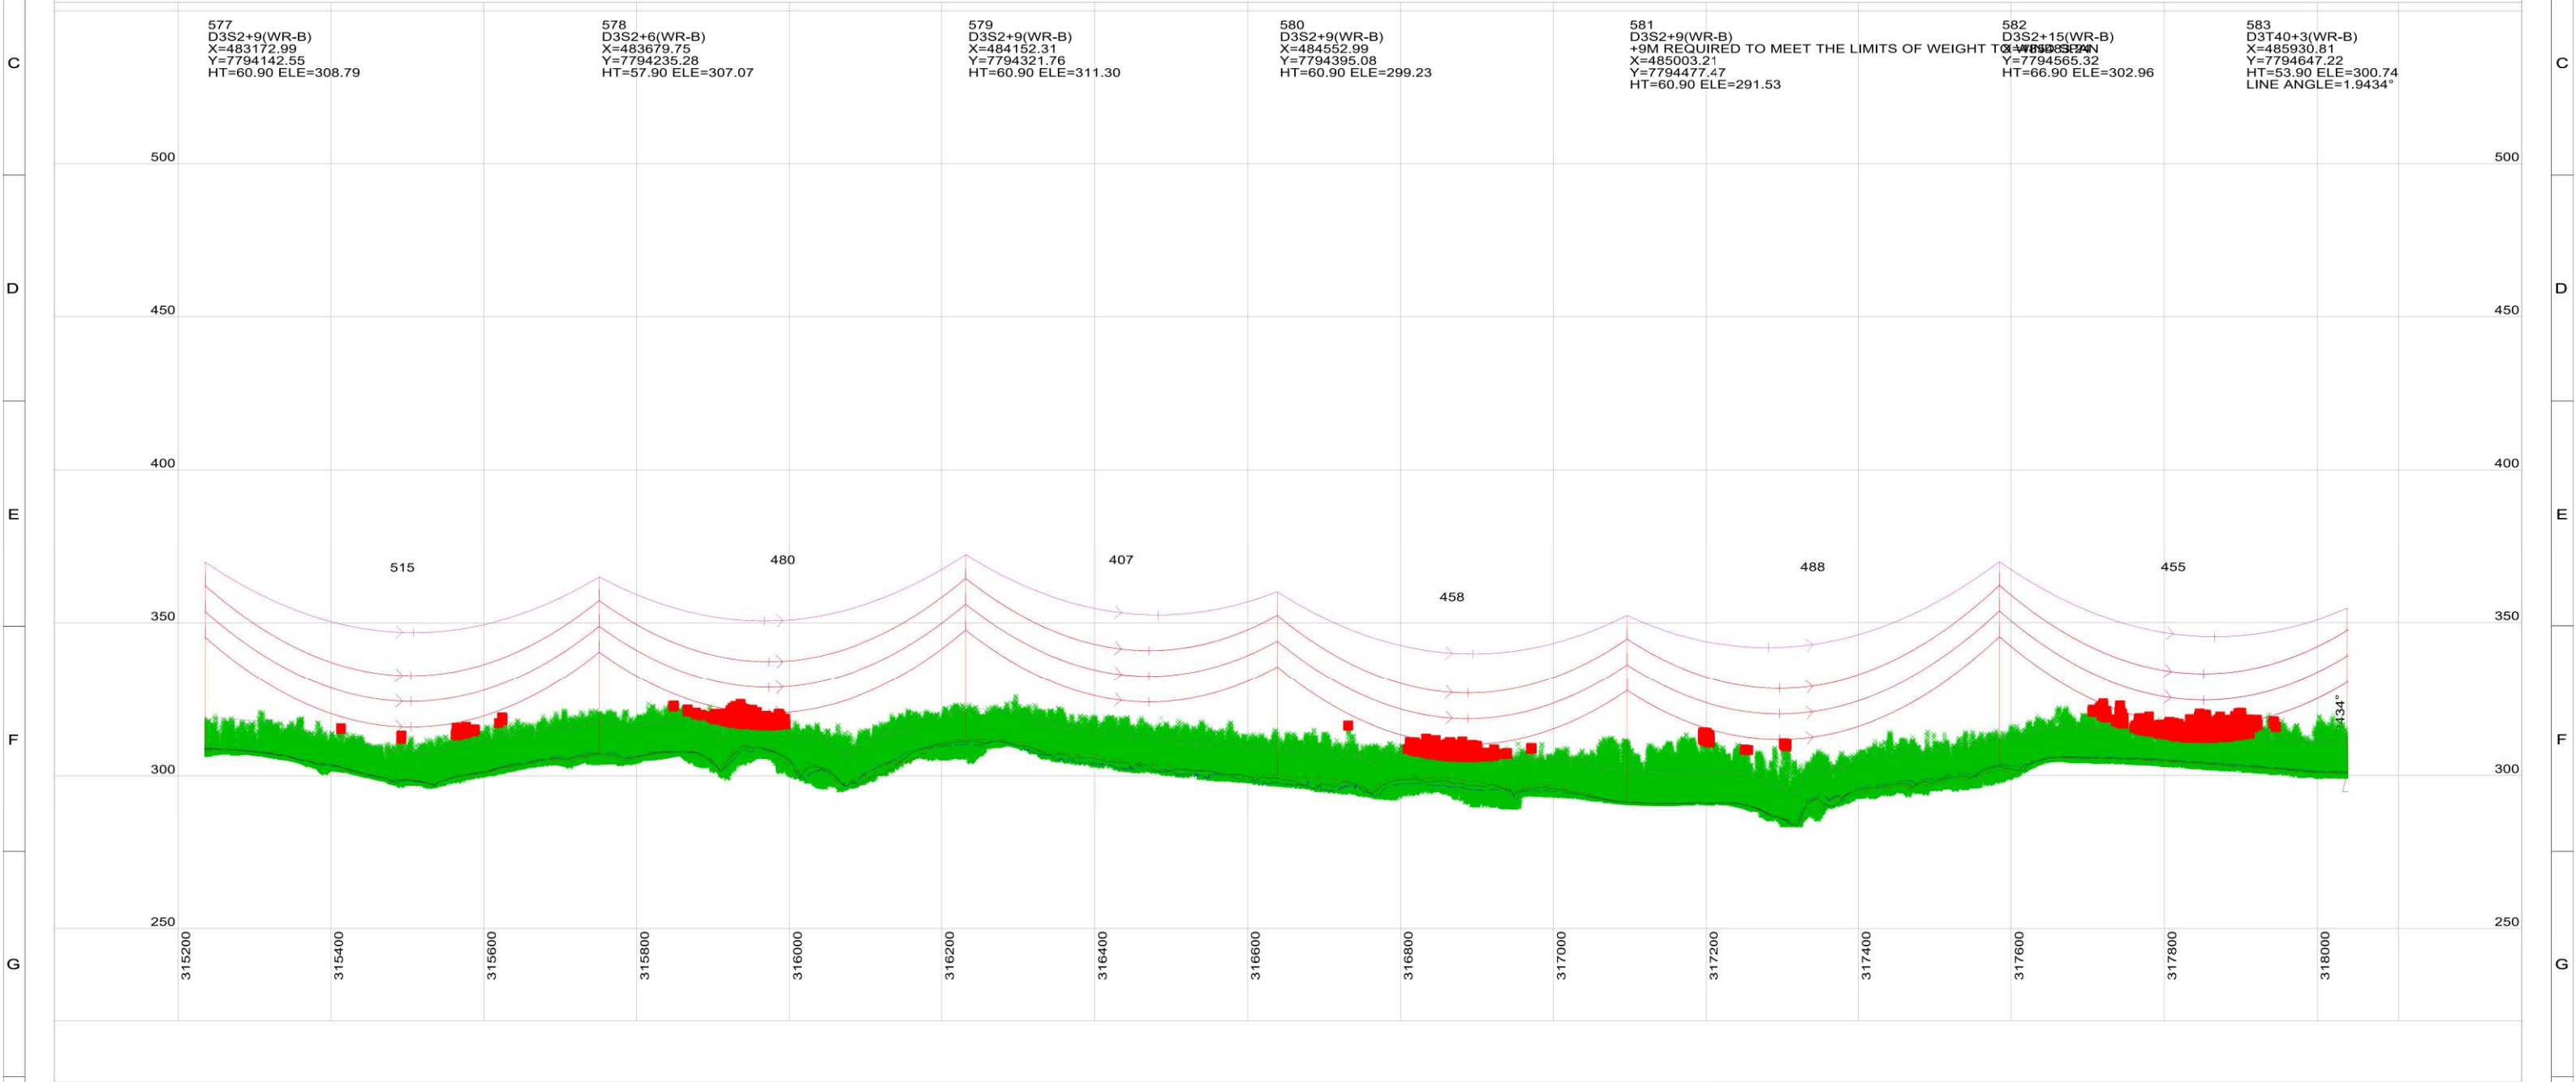


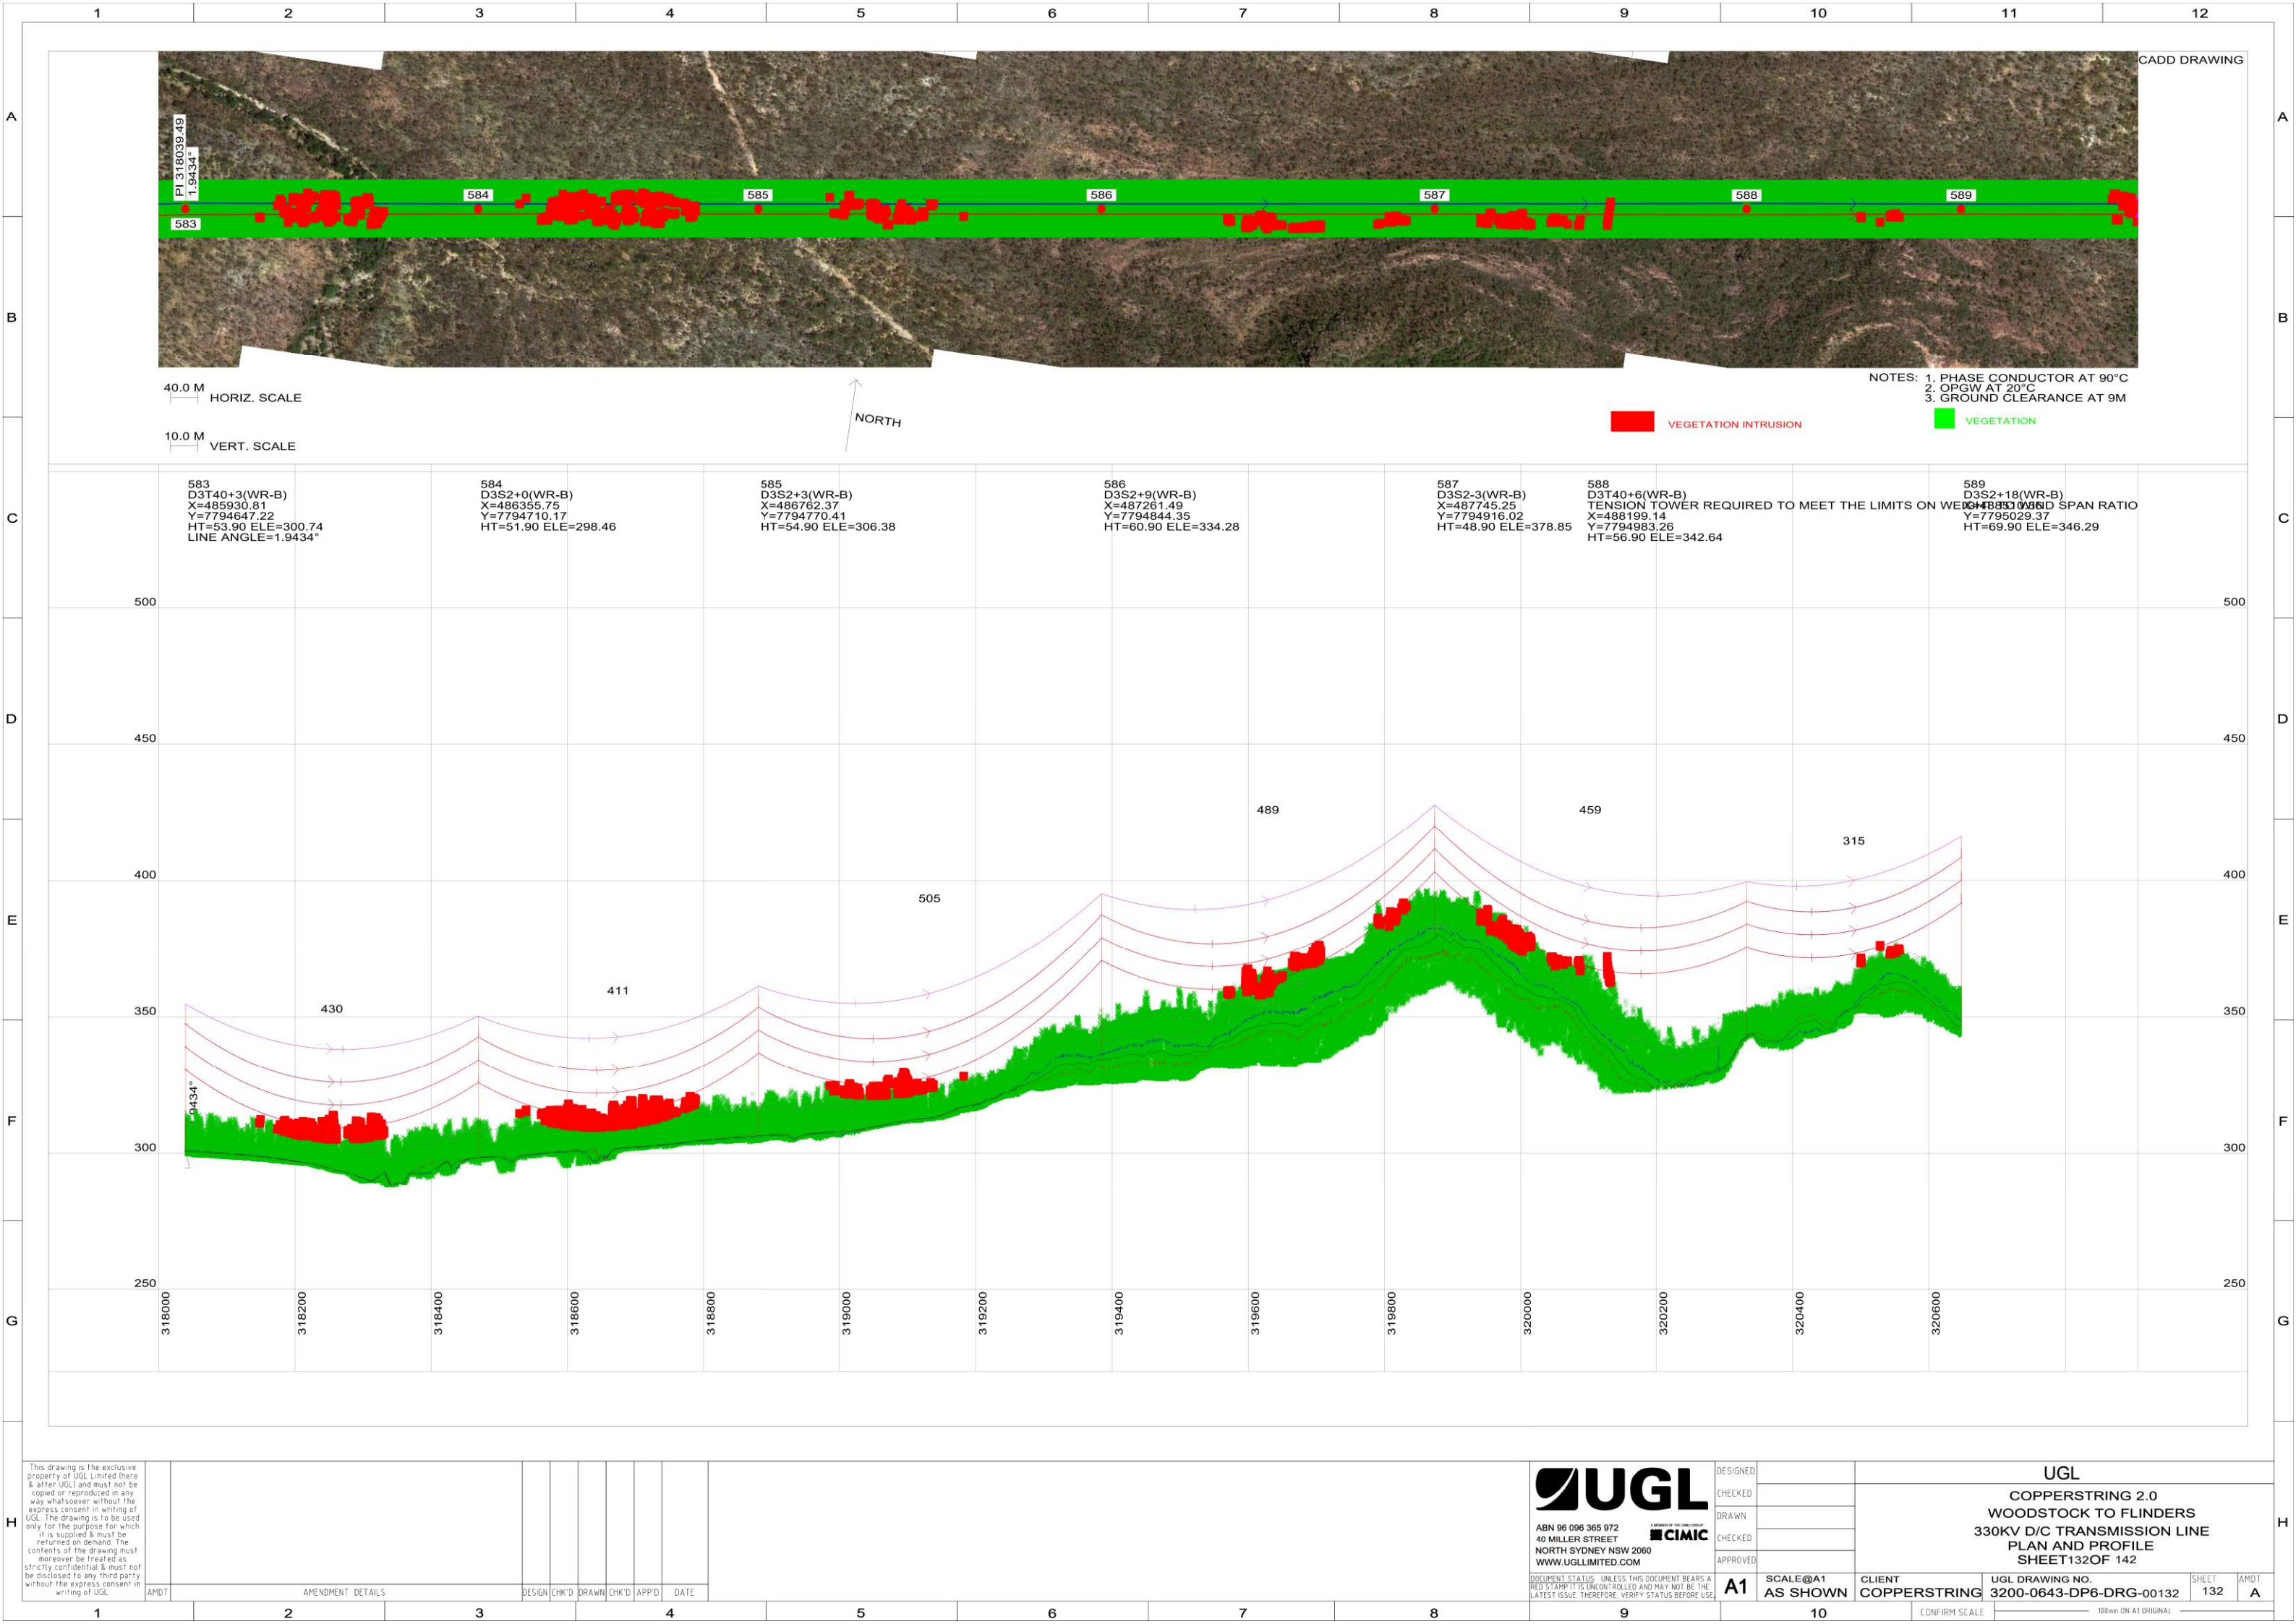

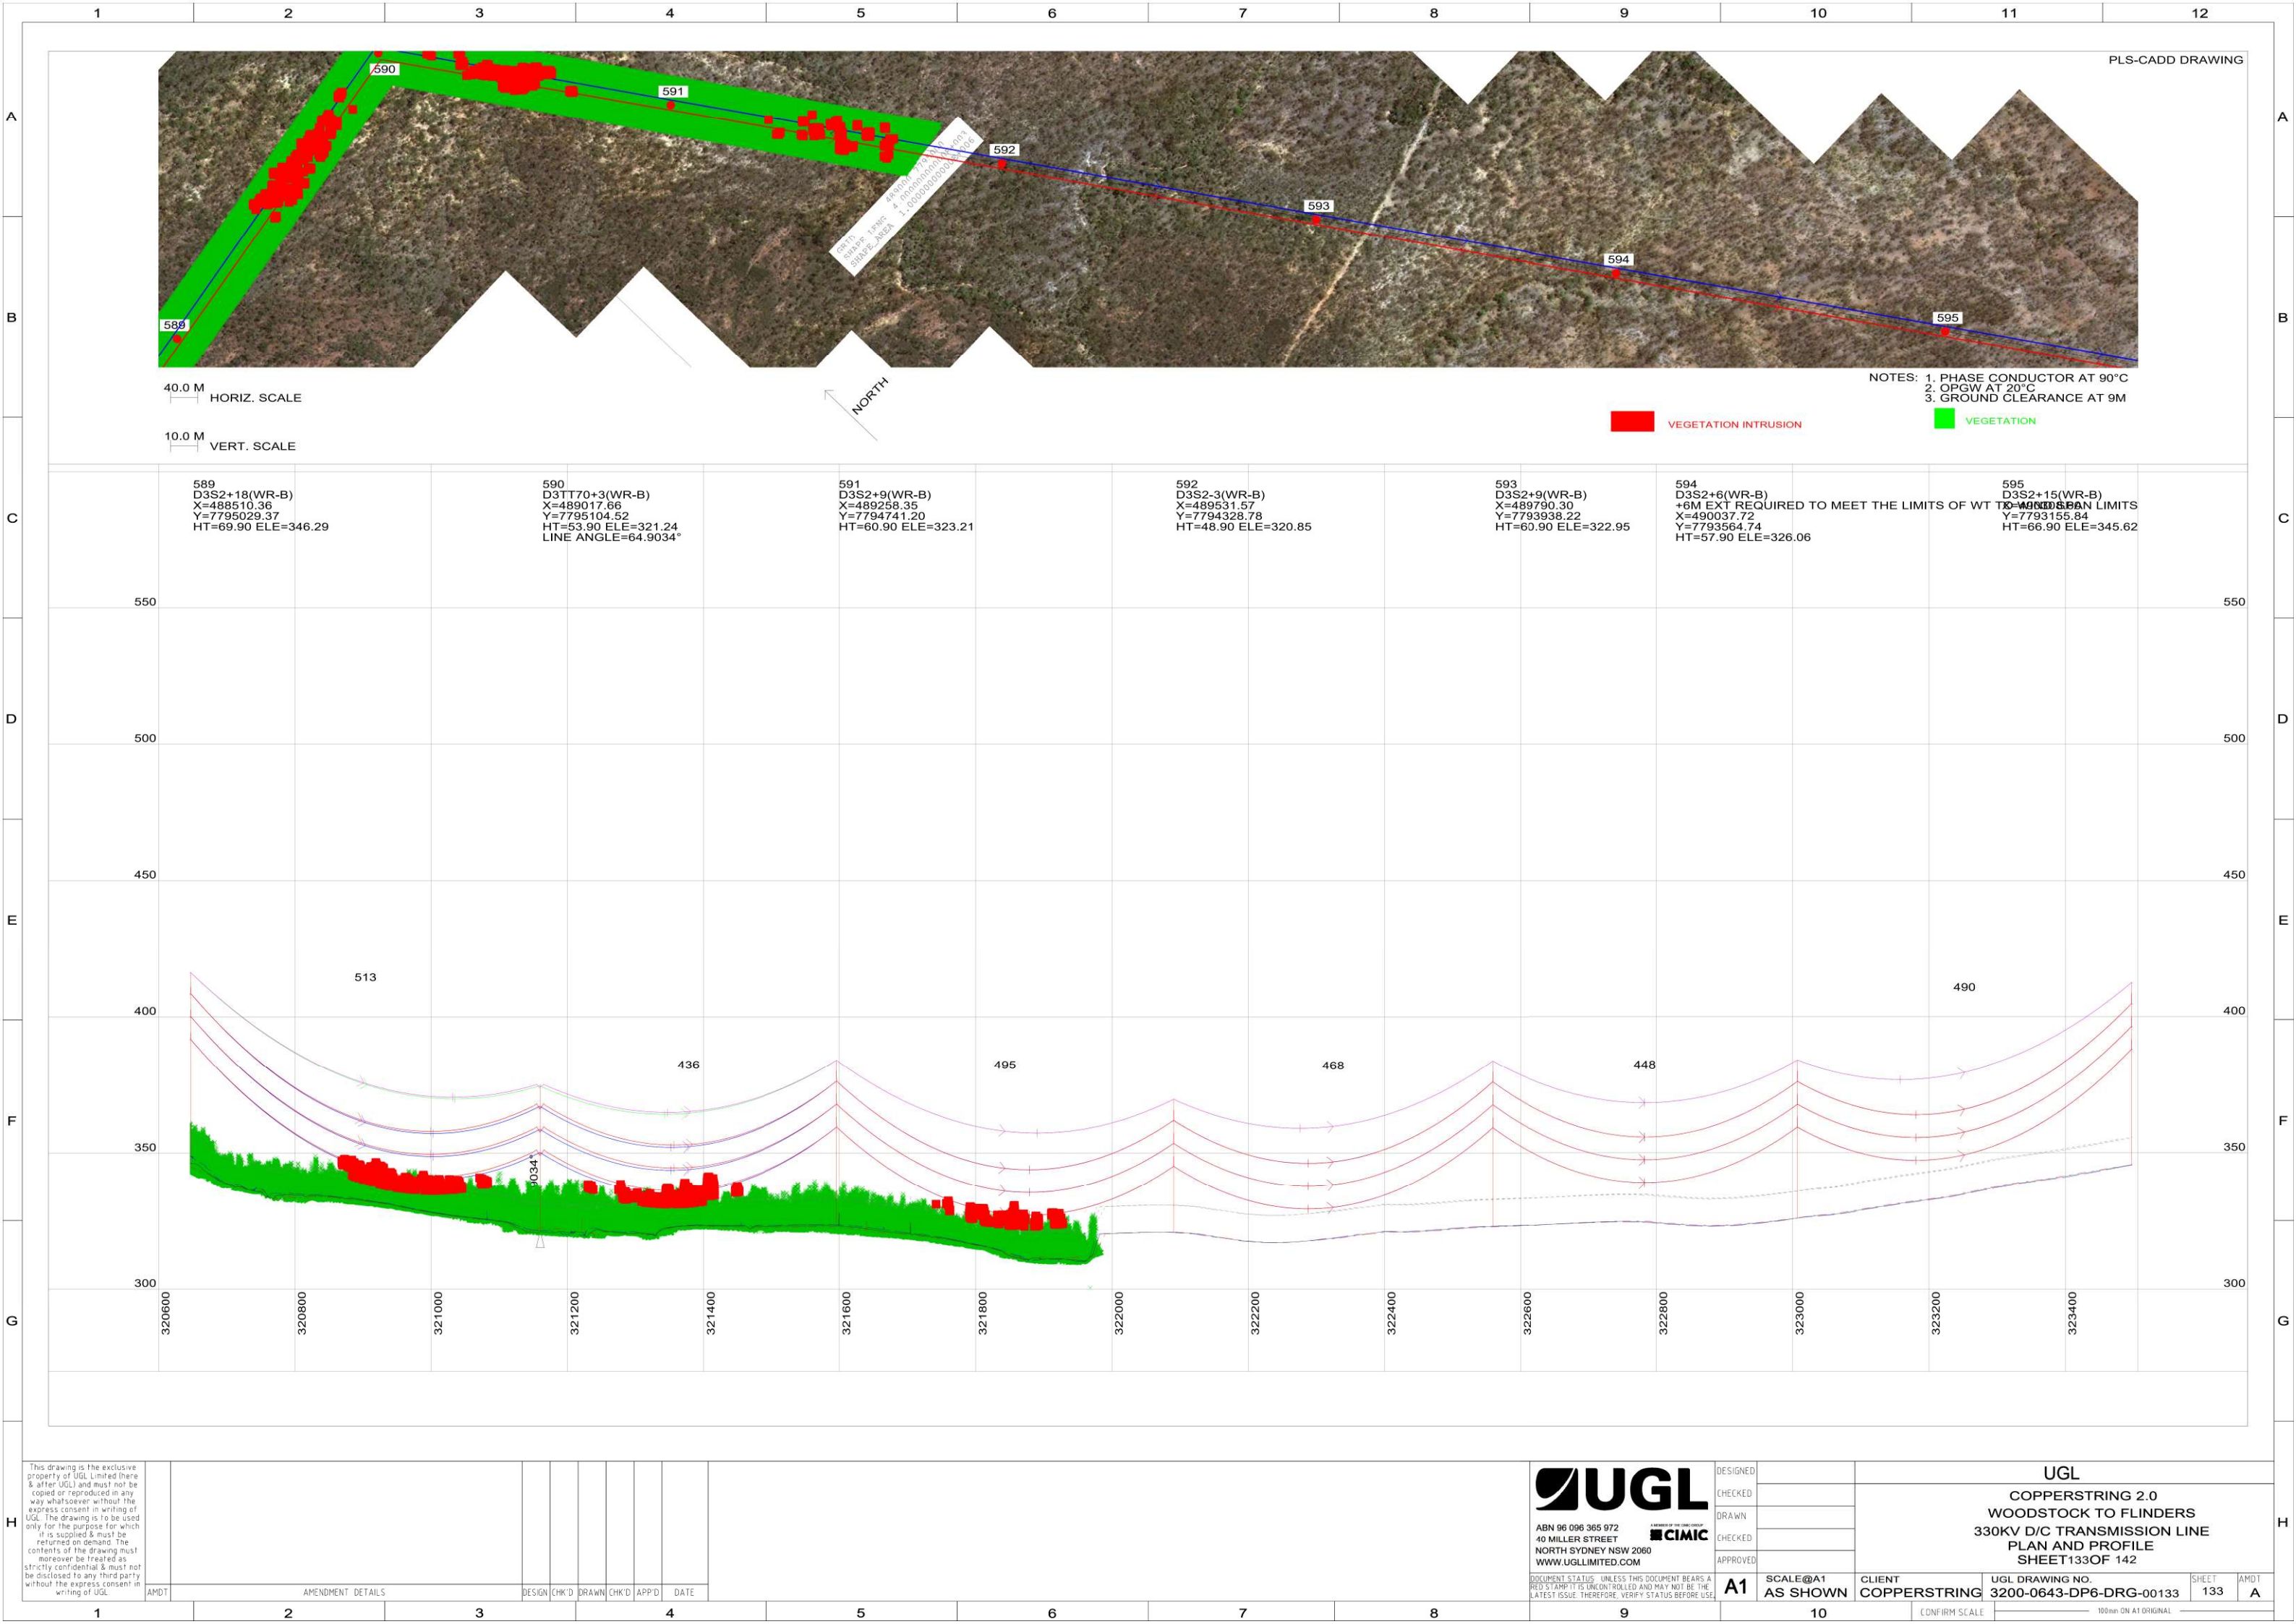



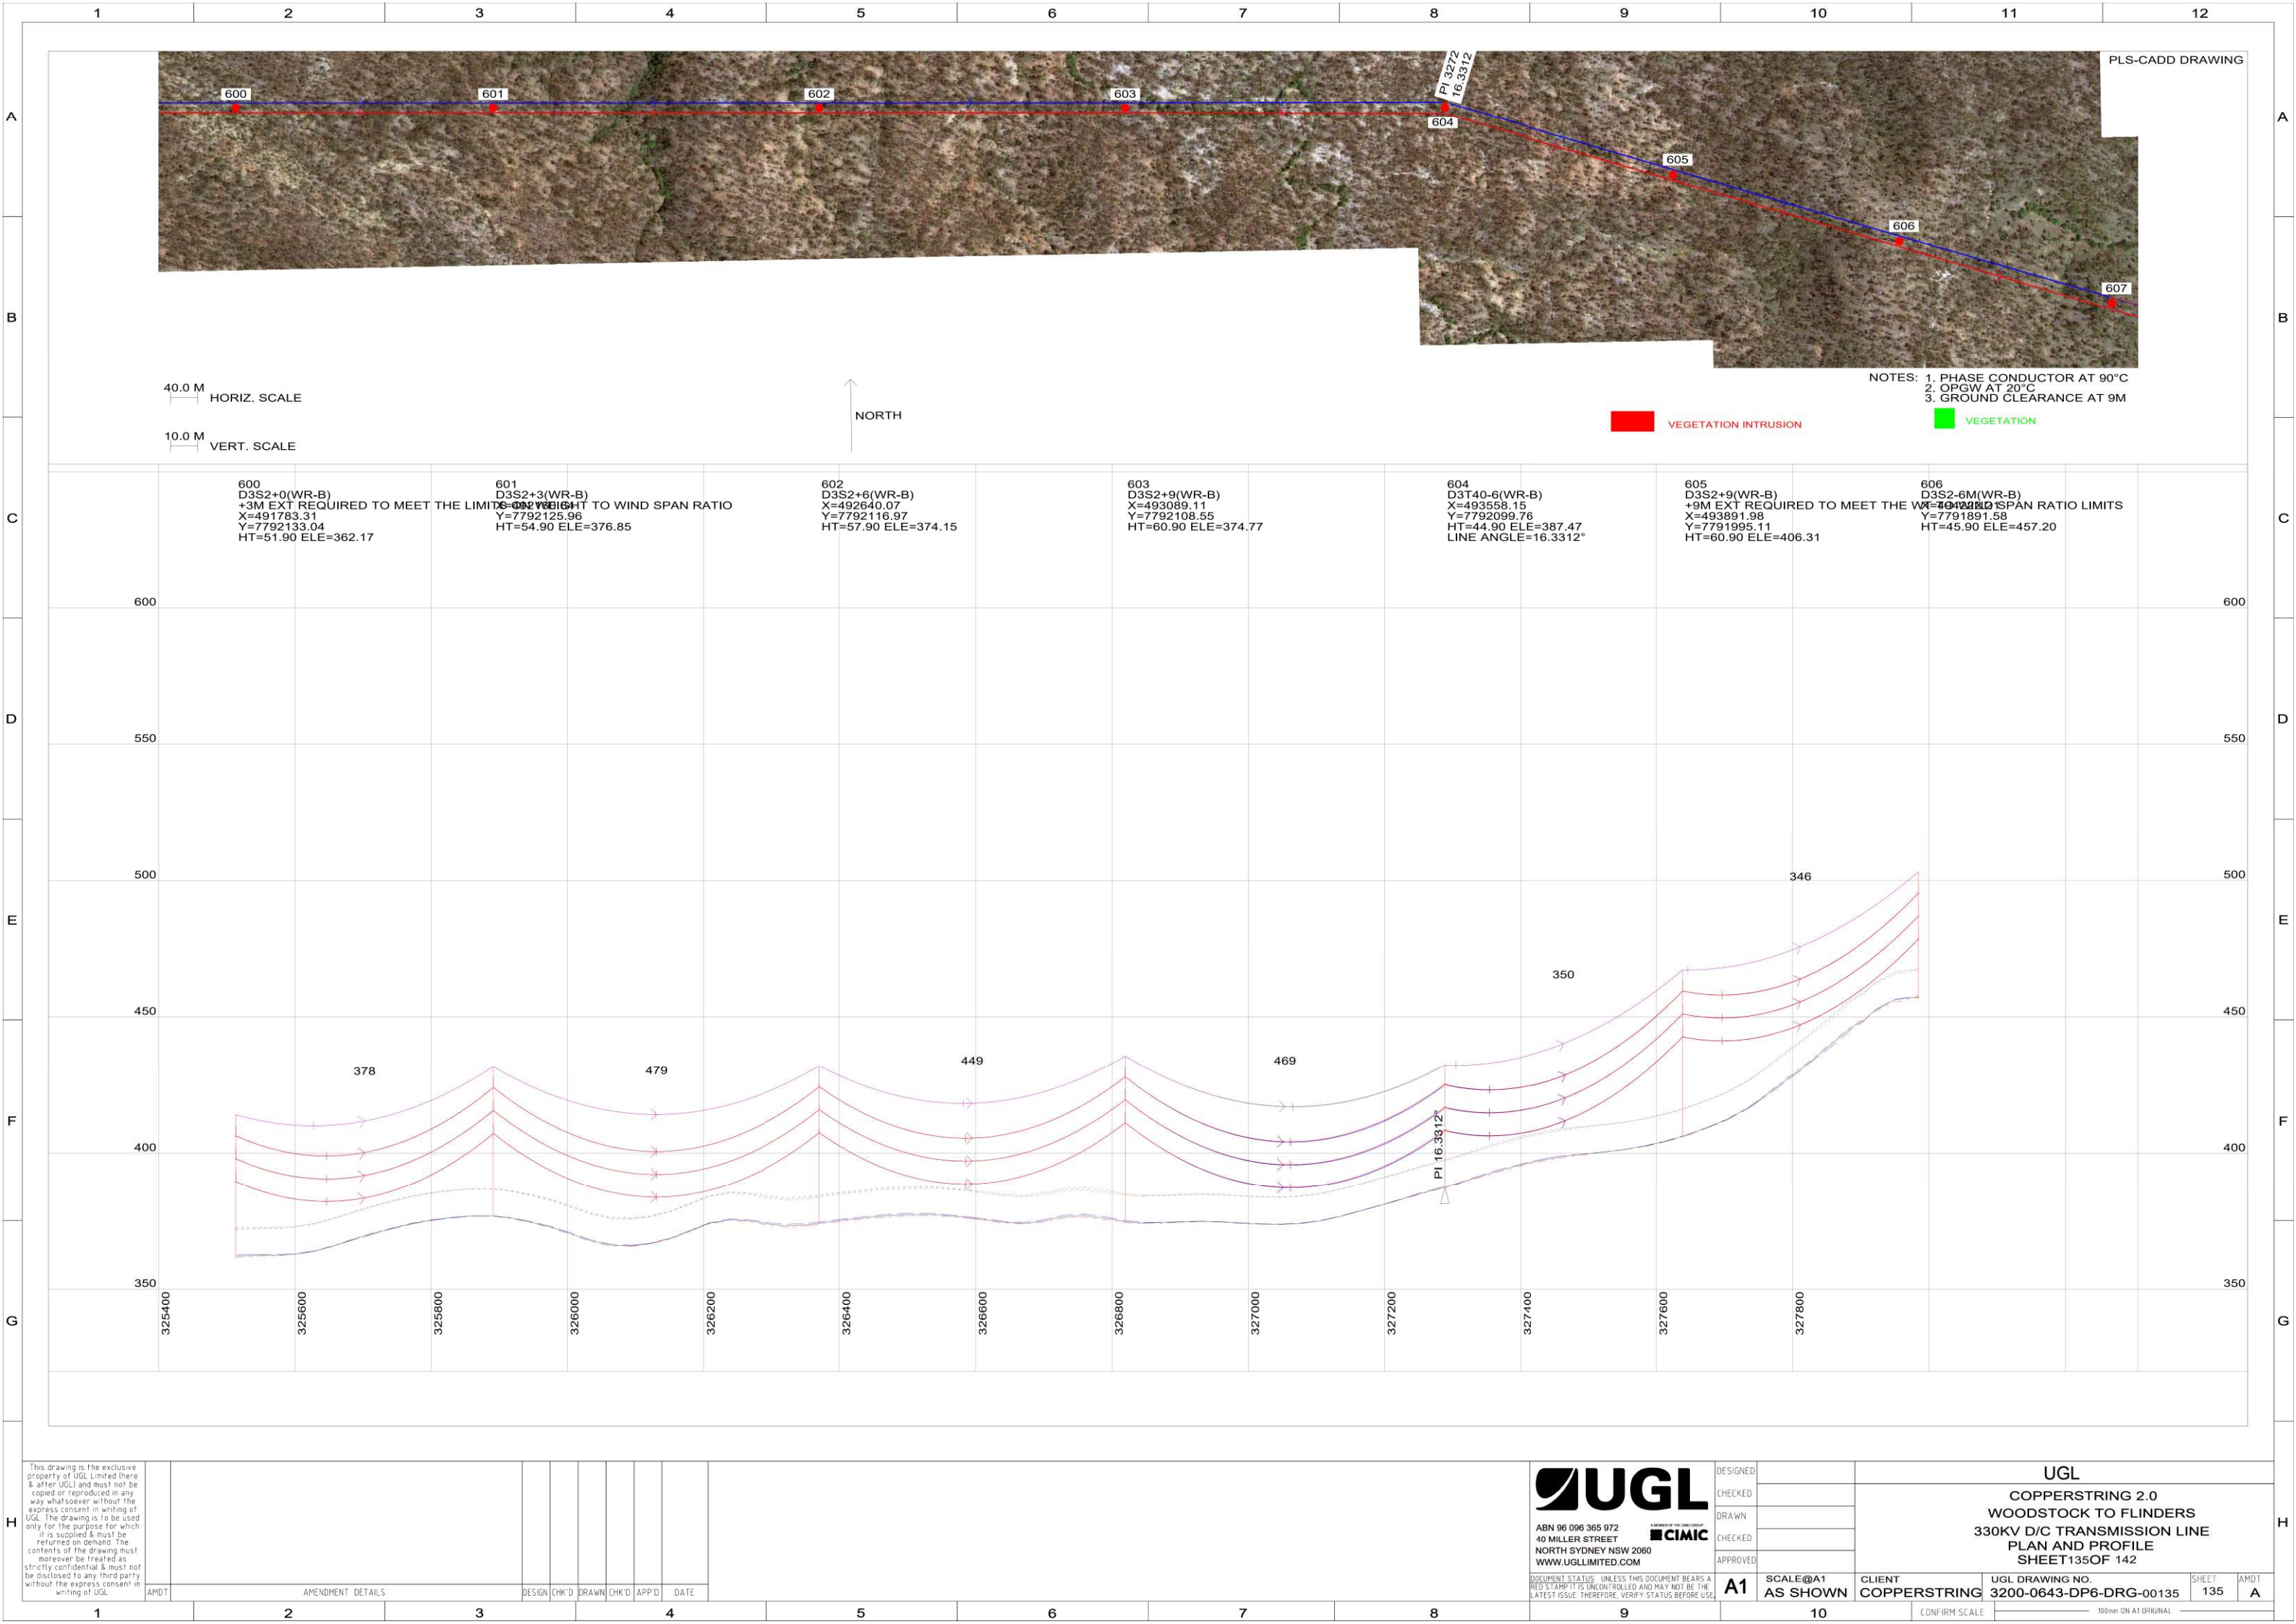

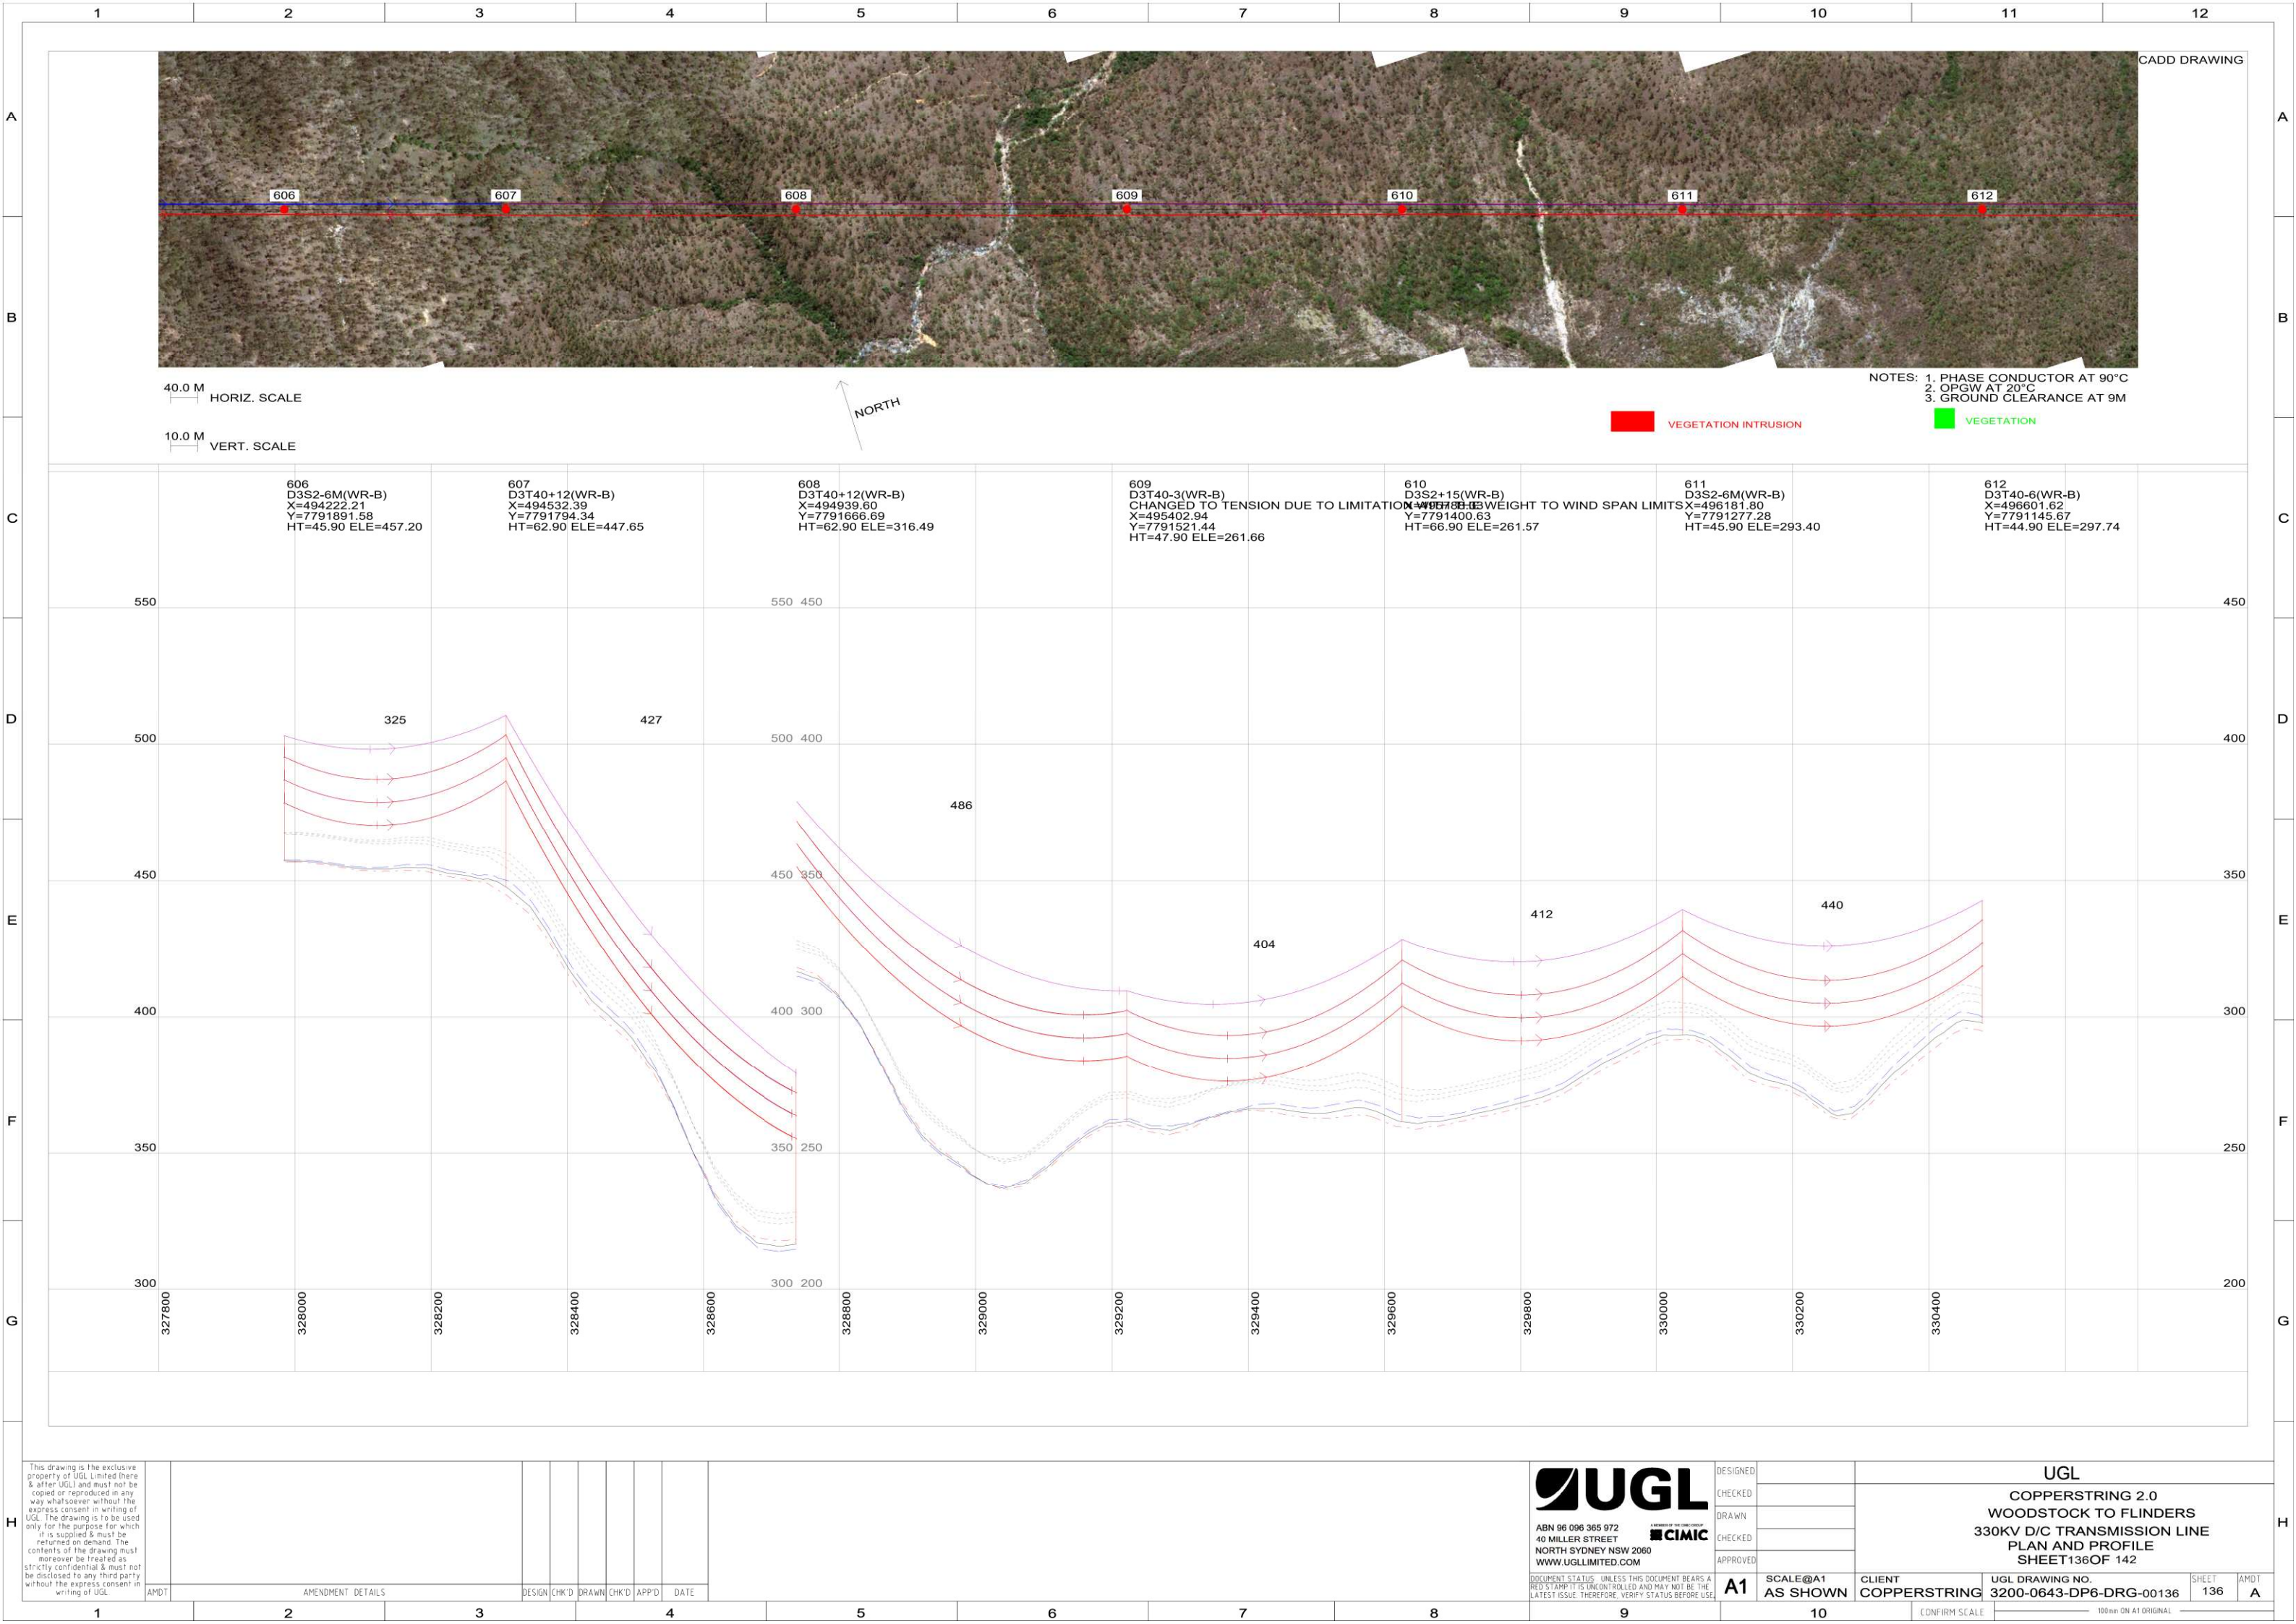

606
D3S2-6M(WR-B)
X=494222.21
Y=7791891.58
HT=45.90 ELE=457.20

607
D3T40+12(WR-B)
X=494532.39
Y=7791794.34
HT=62.90 ELE=447.65


608
D3T40+12(WR-B)
X=494939.60
Y=7791666.69
HT=62.90 ELE=316.49

609
D3T40-3(WR-B)
CHANGED TO TENSION DUE TO LIMITATION
X=495402.94
Y=7791521.44
HT=47.90 ELE=261.66

610
D3S2+15(WR-B)
CHANGED TO TENSION DUE TO LIMITATION
X=496181.80
Y=7791400.63
HT=66.90 ELE=261.57

611
D3S2-6M(WR-B)
X=496181.80
Y=7791277.28
HT=45.90 ELE=293.40

612
D3T40-6(WR-B)
X=496601.62
Y=7791145.67
HT=44.90 ELE=297.74

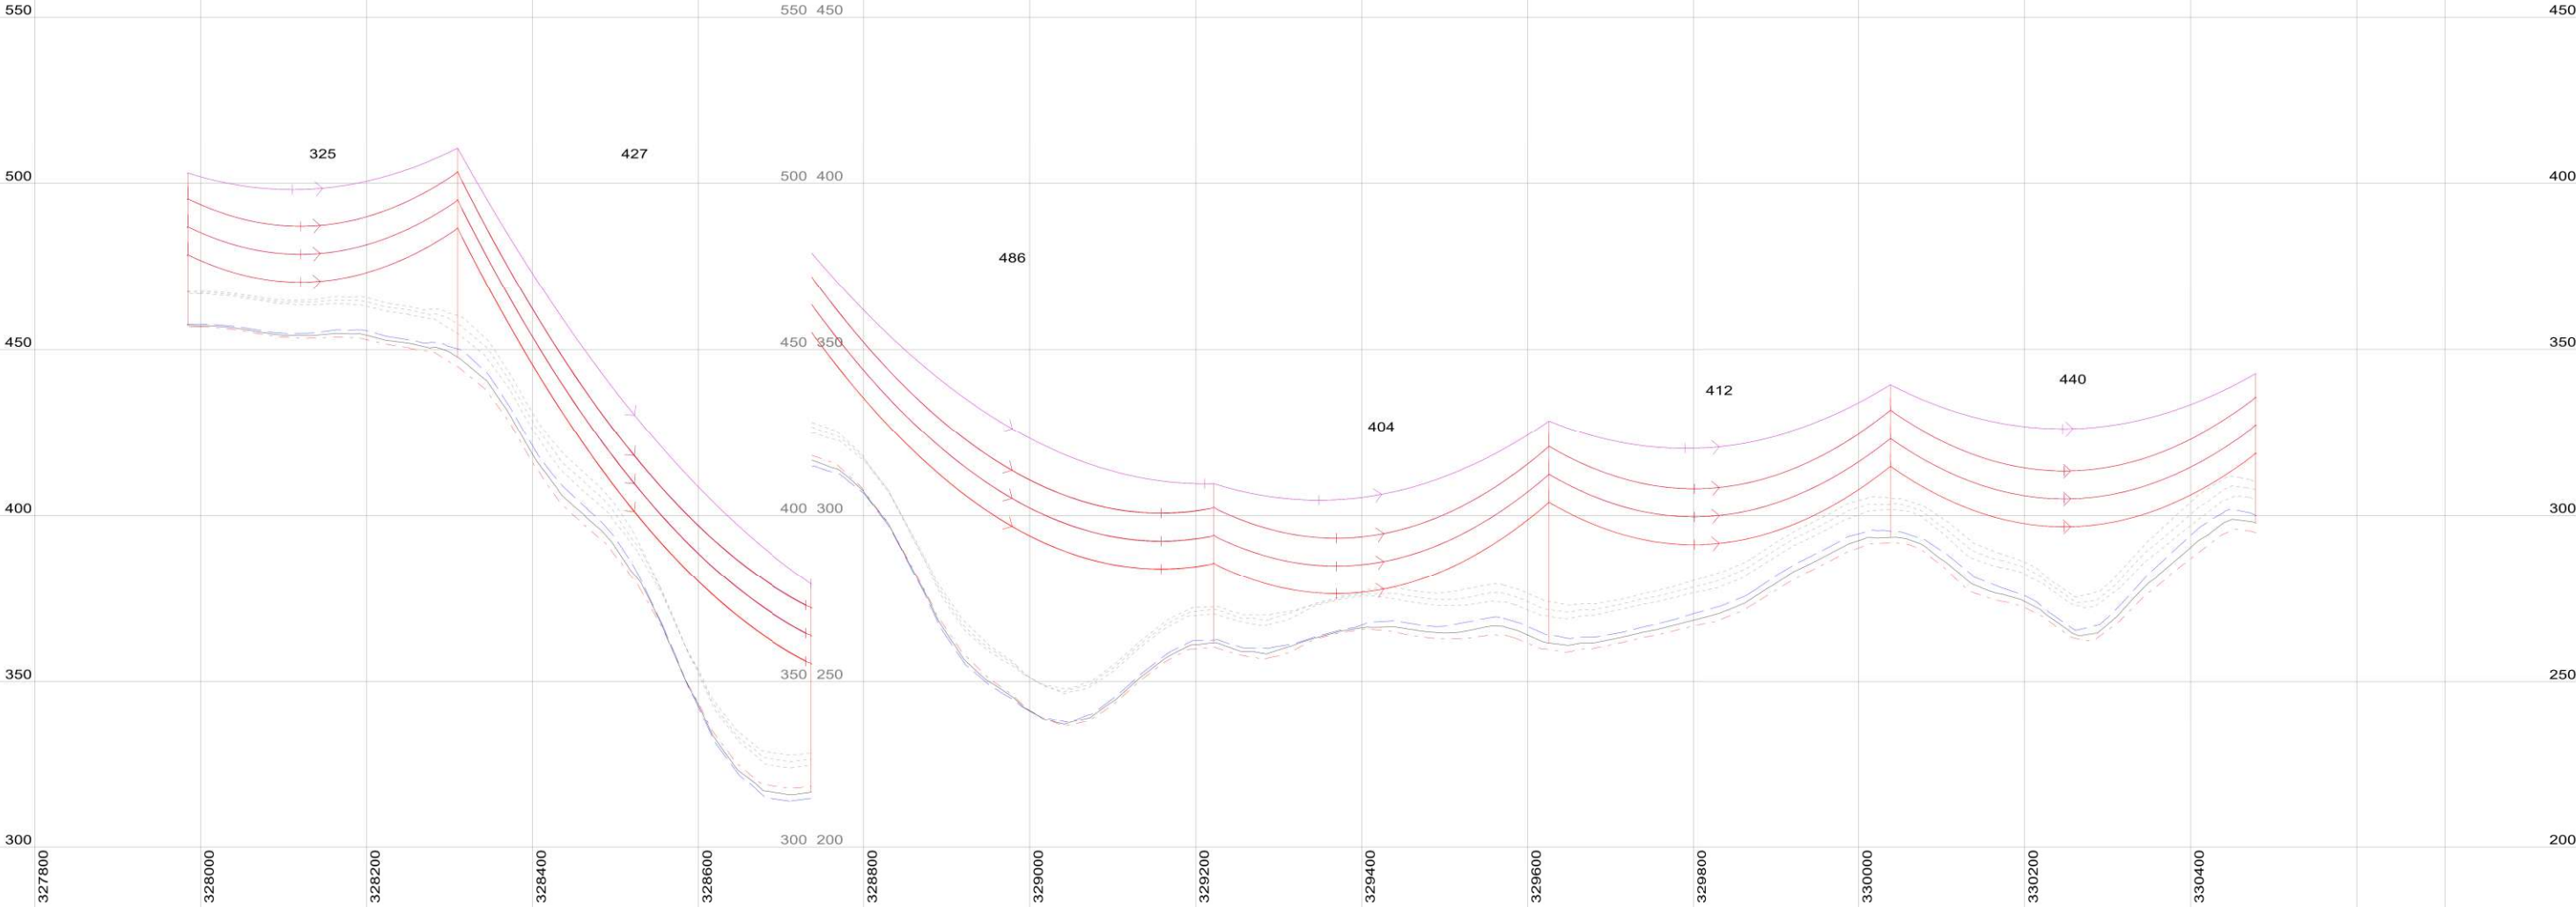

This drawing is the exclusive property of UGL Limited (here & after UGL) and must not be copied or reproduced in any way whatsoever without the express consent in writing of UGL. The drawing is to be used only for the purpose for which it is supplied & must be returned on demand. The contents of the drawing must moreover be treated as strictly confidential & must not be disclosed to any third party without the express consent in writing of UGL.

AMDT	AMENDMENT DETAILS	DESIGN	CHK'D	DRAWN	CHK'D	APP'D	DATE
1							
2							
3							
4							



ABN 96 096 365 972
40 MILLER STREET
NORTH SYDNEY NSW 2060
WWW.UGLLIMITED.COM



DOCUMENT STATUS: UNLESS THIS DOCUMENT BEARS A RED STAMP IT IS UNCONTROLLED AND MAY NOT BE THE LATEST ISSUE. THEREFORE, VERIFY STATUS BEFORE USE.

DESIGNED	
CHECKED	
DRAWN	
CHECKED	
APPROVED	

A1 SCALE@A1 AS SHOWN

CLIENT	UGL	UGL DRAWING NO.	SHEET	AMDT
COPPERSTRING	COPPERSTRING	3200-0643-DP6-DRG-00136	136	A

