


TURNOUT TO CONTROL LINE
MCAB02 CH 598.639 (UP MAIN)

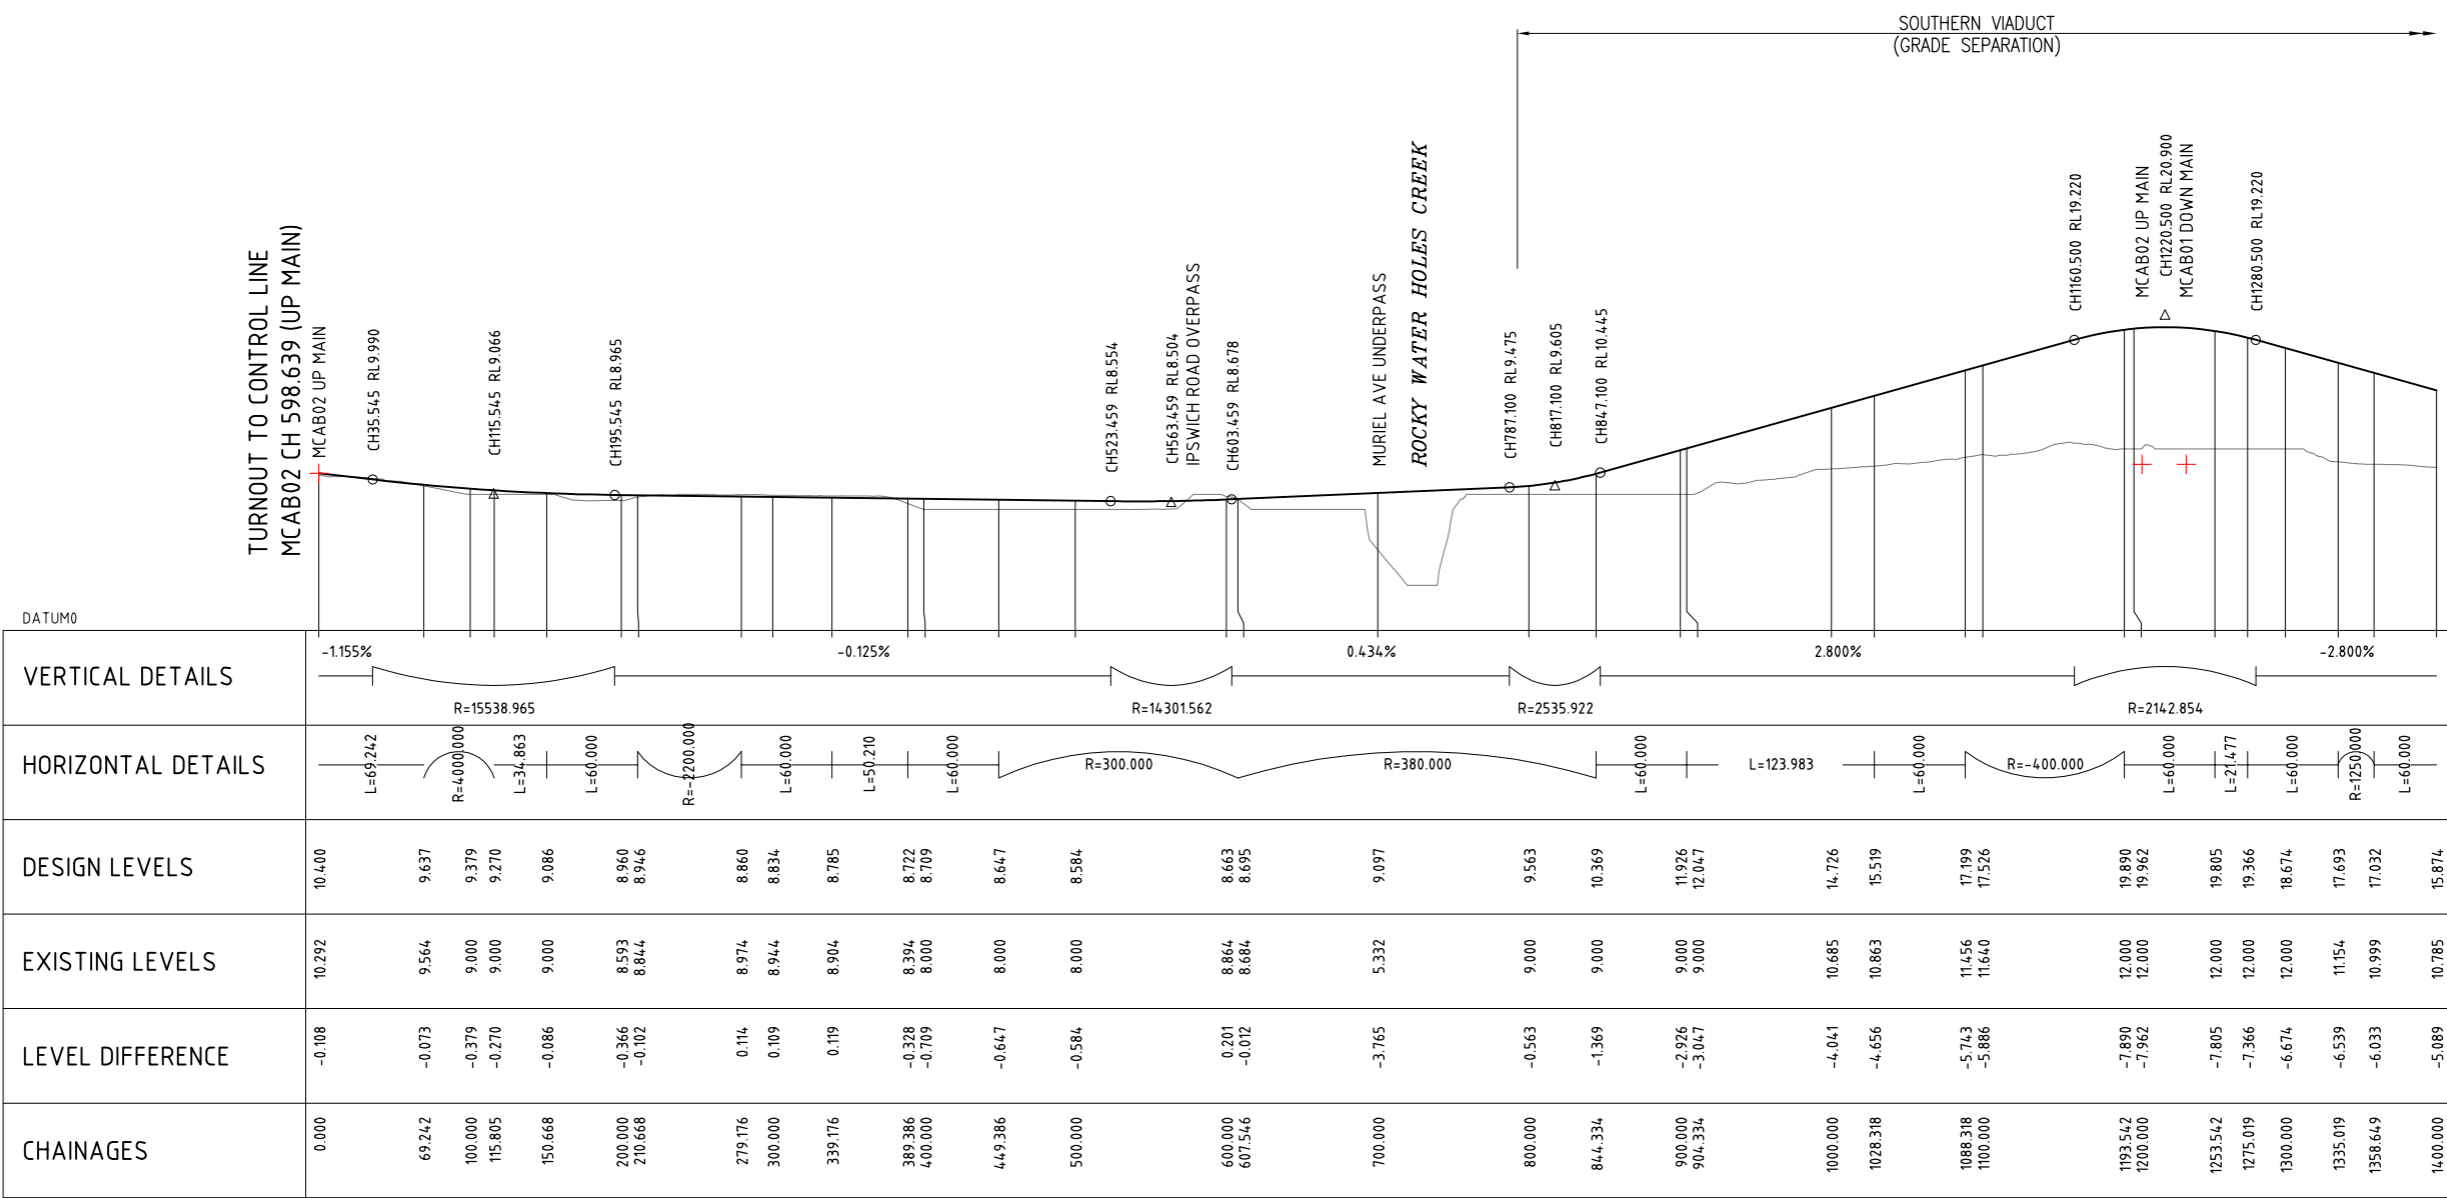


DATUM	VERTICAL DETAILS	HORIZONTAL DETAILS	DESIGN LEVELS	EXISTING LEVELS	LEVEL DIFFERENCE	CHAINAGES
	-1.155%	R=15538.965	10.400	10.292	-0.108	0.000
		L=69.242	9.637	9.564	-0.073	69.242
		R=4000.000	9.379	9.000	-0.379	100.000
		L=34.863	9.270	9.000	-0.270	115.805
		L=60.000	9.086	9.000	-0.086	150.668
		R=4200.000	8.960	8.593	-0.366	200.000
		L=60.000	8.946	8.844	-0.102	210.668
		L=60.000	8.860	8.974	0.114	279.176
		L=50.210	8.834	8.944	0.109	300.000
		L=60.000	8.785	8.904	0.119	339.176
		R=300.000	8.722	8.394	-0.328	389.386
		R=380.000	8.709	8.000	-0.709	400.000
		L=60.000	8.647	8.000	-0.647	449.386
		L=60.000	8.584	8.000	-0.584	500.000
		L=60.000	8.663	8.664	0.201	600.000
		L=60.000	8.695	8.684	-0.012	607.546
		L=60.000	9.097	5.332	-3.765	700.000
		L=60.000	9.563	9.000	-0.563	800.000
		L=123.983	10.369	9.000	-1.369	844.334
		L=60.000	11.926	9.000	-2.926	900.000
		L=60.000	12.047	9.000	-3.047	904.334
		L=60.000	14.726	10.685	-4.041	1000.000
		L=60.000	15.519	10.863	-4.656	1028.318
		R=-400.000	17.199	11.456	-5.743	1088.318
		L=60.000	17.526	11.640	-5.886	1100.000
		L=60.000	19.890	12.000	-7.890	1193.542
		L=21.477	19.962	12.000	-7.962	1200.000
		L=60.000	19.805	12.000	-7.805	1253.542
		L=60.000	19.366	12.000	-7.366	1275.019
		L=60.000	18.674	12.000	-6.674	1300.000
		R=250.000	17.693	11.154	-6.539	1335.019
		L=60.000	17.032	10.999	-6.033	1358.649
		L=60.000	15.874	10.785	-5.089	1400.000

CONTROL LINE MCAA02- UP CRR

NOT FOR CONSTRUCTION

This drawing is confidential and shall only be used for the purposes of this project.				
REVISIONS	No.	BY	DATE	DESCRIPTION
	C		13.05.11	UPDATED REFERENCE DESIGN
				APPD

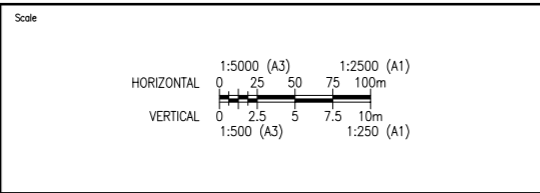

DISCLAIMER:
THIS DOCUMENT IS FOR THE PURPOSE OF BUSINESS CASE AND EIS DEVELOPMENT ONLY. THE DESIGN SHOWN ON THIS DRAWING IS CONSIDERED TO HAVE AN ACCURACY LEVEL APPROPRIATE FOR THE INTENDED PURPOSE OF THE REFERENCE DESIGN. THIS DOCUMENT USES DATA PROVIDED BY THIRD PARTIES WHICH HAS NOT BEEN INDEPENDENTLY VERIFIED. INFORMATION SHOULD BE REVIEWED DURING SUBSEQUENT PHASES OF THE PROJECT. ALL USE OF, OR RELIANCE UPON THIS DOCUMENT BY ANY THIRD PARTY IS AT THE RISK OF THAT THIRD PARTY.

Cad ref: J:\MegaProjects\60145303\5. CAD\5.3 Working\5.3.6 Reference Design\DWG\Drawings\CRR-GEN-R-1270.dwg
Last modified: 11 May 11 - 17:08

LEAD DESIGN CONSULTANT
AECOM
AECOM Australia Pty Ltd A.B.N. 20 093 846 925

DRAWN: [] CHECKED: []

SUB-CONSULTANT
CRR-GEN-R-1270.dwg



CROSS RIVER RAIL – DETAILED FEASIBILITY PHASE
ZONE 1000
UP CRR TRACK LONG SECTION
SHEET 1 OF 11

Status: REFERENCE DESIGN
Rev: C

Drwg No: CRR-GEN-R-1270