


LEGEND:

C-LINE: CONCRETE TOLERANCE LINE


E-LINE: EXCAVATION LINE

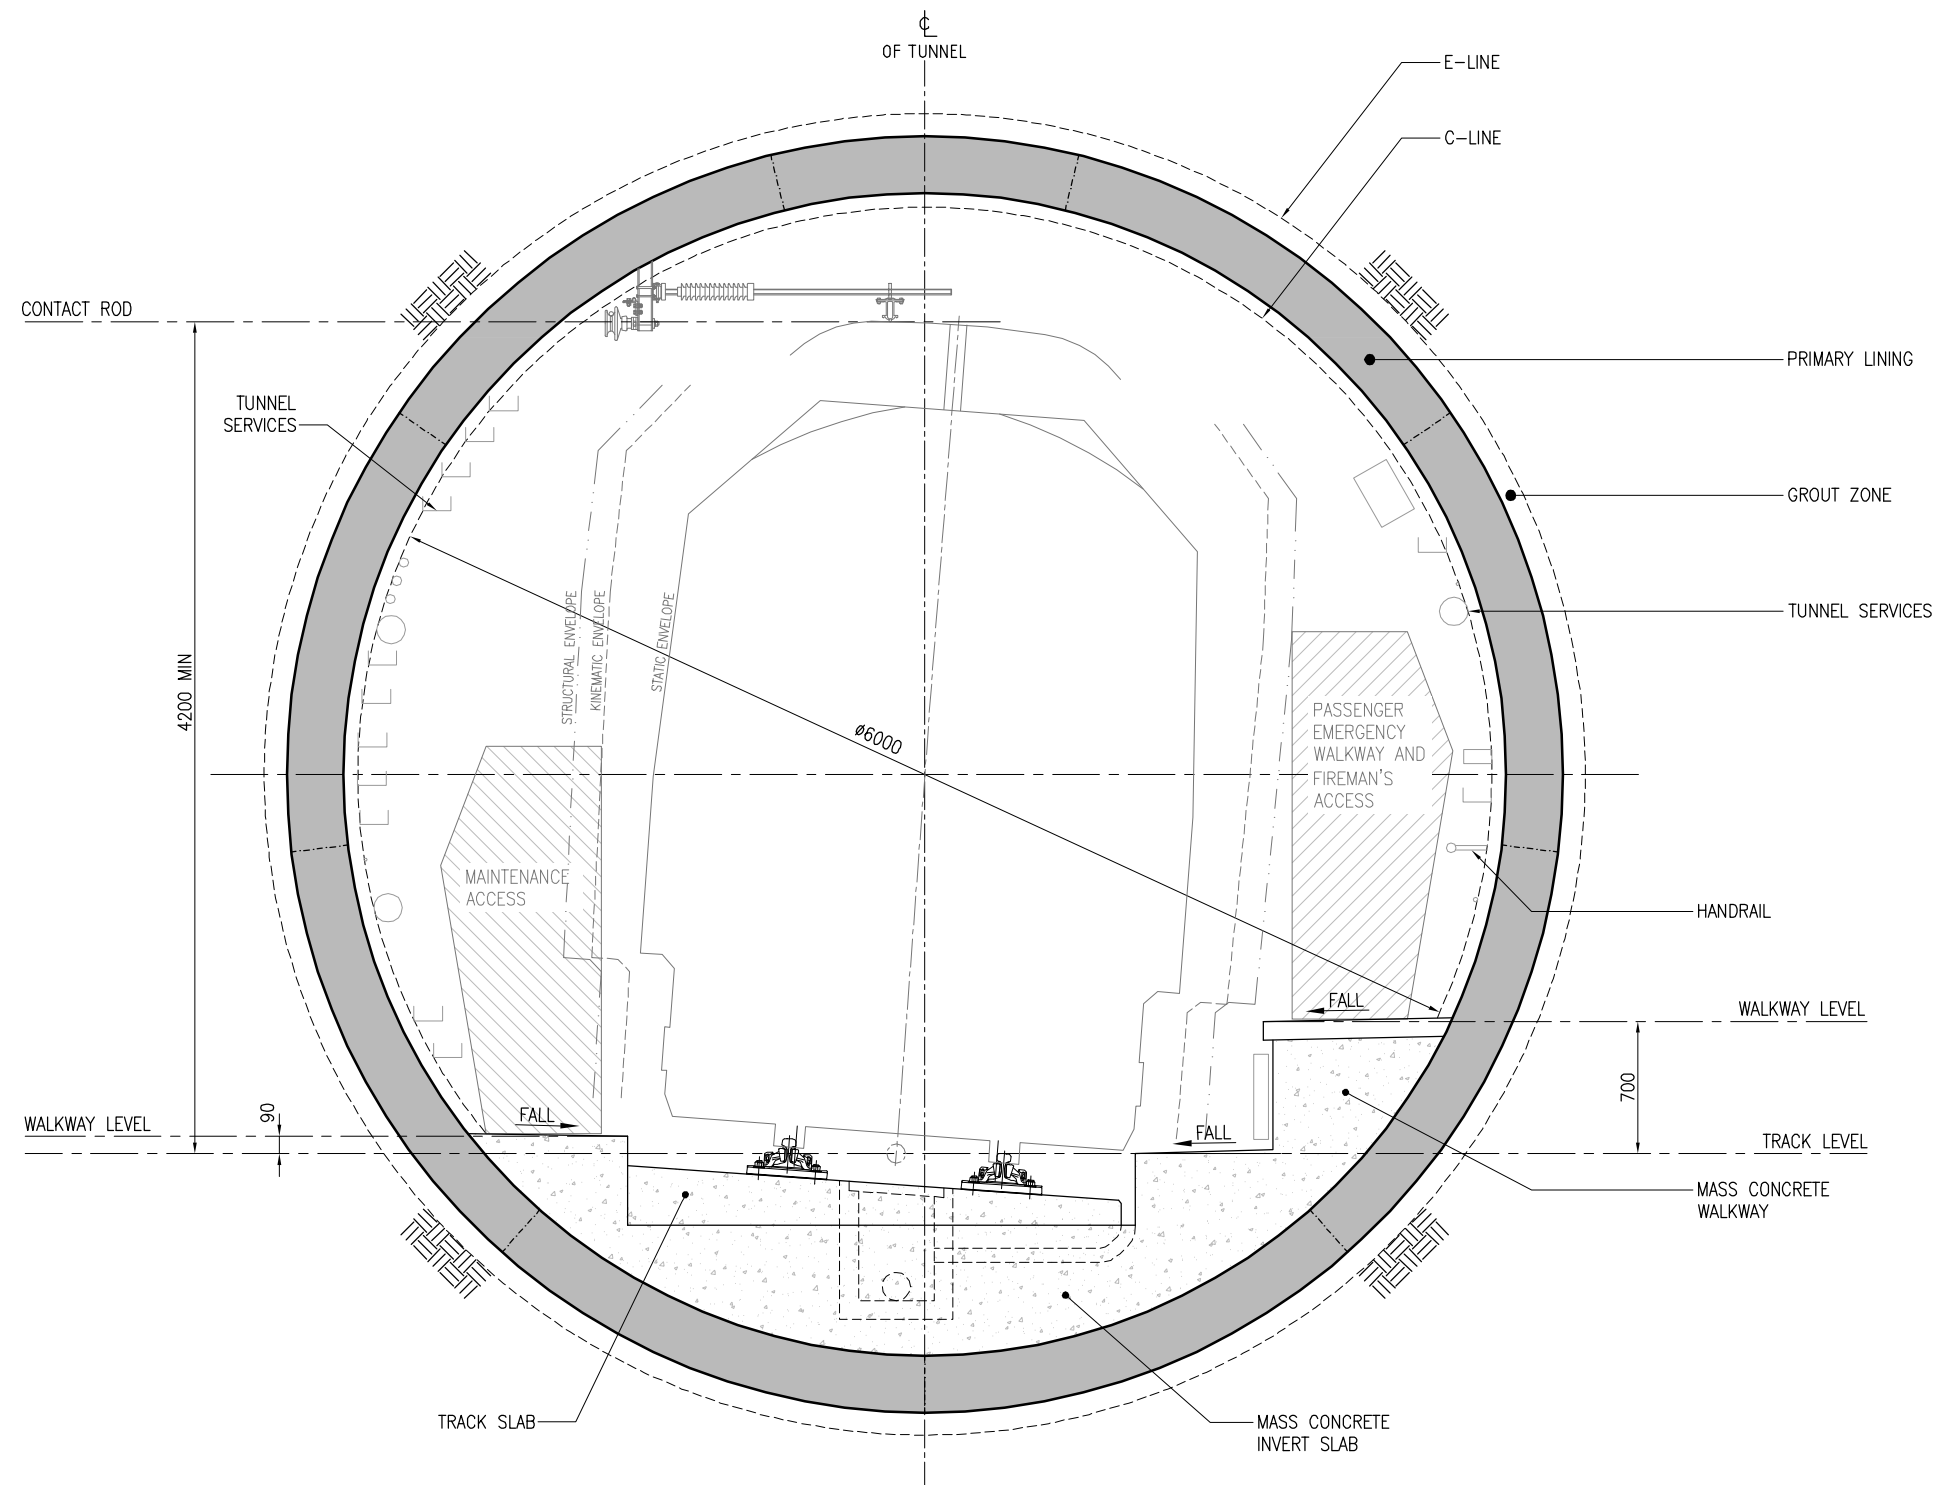

TYPICAL SECTION
SINGLE TRACK BORED TUNNEL (80mm CANT)
RESILIENT TRACK FASTENING SYSTEM
SCALE H

NOT FOR CONSTRUCTION

This drawing is confidential and shall only be used for the purposes of this project.														
Scale														
<table border="1"> <tr> <th>No.</th> <th>BY</th> <th>DATE</th> <th>DESCRIPTION</th> <th>APPD</th> </tr> <tr> <td>C</td> <td></td> <td>13.05.11</td> <td>UPDATED REFERENCE DESIGN</td> <td></td> </tr> </table>					No.	BY	DATE	DESCRIPTION	APPD	C		13.05.11	UPDATED REFERENCE DESIGN	
No.	BY	DATE	DESCRIPTION	APPD										
C		13.05.11	UPDATED REFERENCE DESIGN											

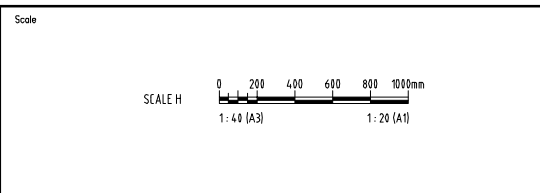

DISCLAIMER:
THIS DOCUMENT IS FOR THE PURPOSE OF BUSINESS CASE AND EIS DEVELOPMENT ONLY. THE DESIGN SHOWN ON THIS DRAWING IS CONSIDERED TO HAVE AN ACCURACY LEVEL APPROPRIATE FOR THE INTENDED PURPOSE OF THE REFERENCE DESIGN. THIS DOCUMENT USES DATA PROVIDED BY THIRD PARTIES WHICH HAS NOT BEEN INDEPENDENTLY VERIFIED. INFORMATION SHOULD BE REVIEWED DURING SUBSEQUENT PHASES OF THE PROJECT. ALL USE OF, OR RELIANCE UPON THIS DOCUMENT BY ANY THIRD PARTY IS AT THE RISK OF THAT THIRD PARTY.

DRAWN: [] CHECKED: []

Cad ref: J:\MegaProjects\60145303\5. CAD\5.3 Working\5.3.6 Reference Design\DWG\Drawings\CRR-GEN-T-3020.dwg
Last modified: 12 May 11 - 07:38

LEAD DESIGN CONSULTANT
AECOM
AECOM Australia Pty Ltd A.B.N. 20 093 846 925
SUB-CONSULTANT



CROSS RIVER RAIL – DETAILED FEASIBILITY PHASE
TUNNEL WORKS
BORED TUNNEL
TYPICAL SECTION

Status: REFERENCE DESIGN
Dwg No: CRR-GEN-T-3020
Rev: C