



WALKWAY LEVEL - PART PLAN  
SHOWING CROSS PASSAGE  
SCALE F

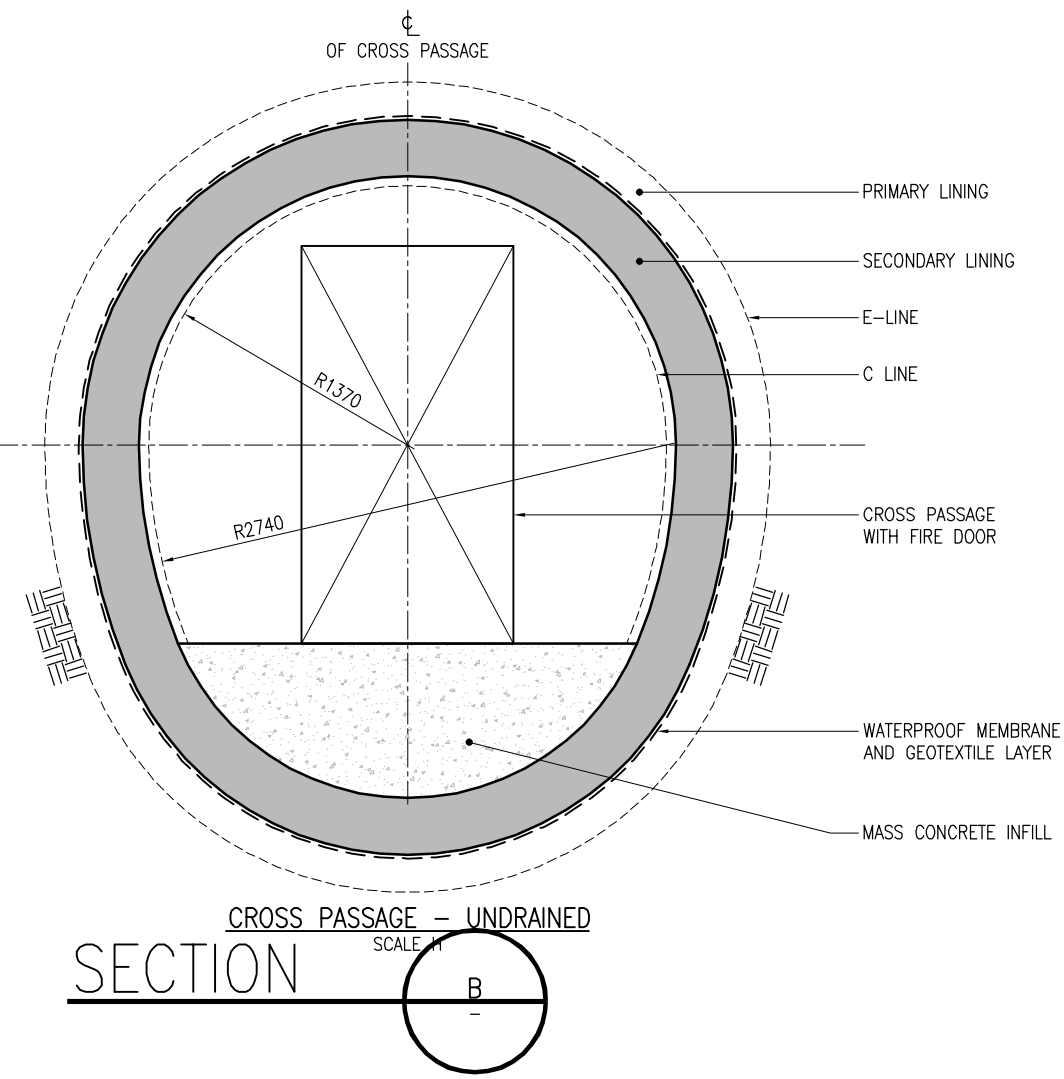

CROSS PASSAGE - UNDRAINED  
SECTION  
SCALE H


**LEGEND:**  
C-LINE: CONCRETE TOLERANCE LINE  
E-LINE: EXCAVATION TOLERANCE LINE

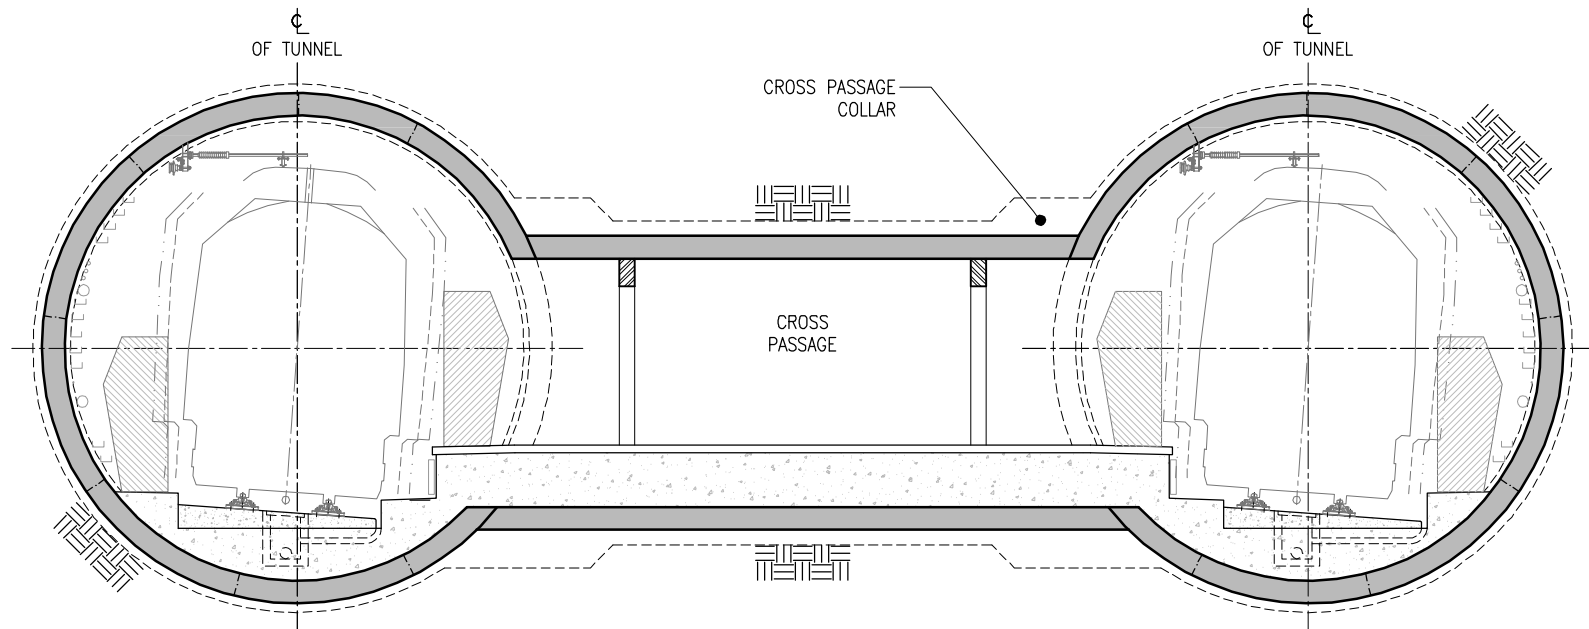

SECTION  
SCALE F

**NOT FOR CONSTRUCTION**

This drawing is confidential and shall only be used for the purposes of this project.				
REVISIONS				
No.	BY	DATE	DESCRIPTION	APPD
C		13.05.11	UPDATED REFERENCE DESIGN	

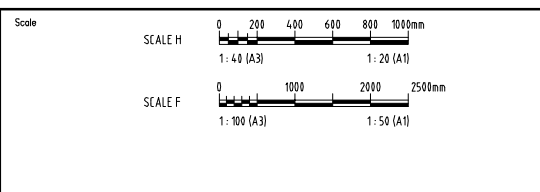

**DISCLAIMER:**  
THIS DOCUMENT IS FOR THE PURPOSE OF BUSINESS CASE AND EIS DEVELOPMENT ONLY. THE DESIGN SHOWN ON THIS DRAWING IS CONSIDERED TO HAVE AN ACCURACY LEVEL APPROPRIATE FOR THE INTENDED PURPOSE OF THE REFERENCE DESIGN. THIS DOCUMENT USES DATA PROVIDED BY THIRD PARTIES WHICH HAS NOT BEEN INDEPENDENTLY VERIFIED. INFORMATION SHOULD BE REVIEWED DURING SUBSEQUENT PHASES OF THE PROJECT. ALL USE OF, OR RELIANCE UPON THIS DOCUMENT BY ANY THIRD PARTY IS AT THE RISK OF THAT THIRD PARTY.

DRAWN: [ ] CHECKED: [ ]

Cad ref: J:\MegaProjects\60145303\5. CAD\5.3 Working\5.3.6 Reference Design\DWG\Drawings\CRR-GEN-T-3023.dwg  
Last modified: 12 May 11 - 07:38

LEAD DESIGN CONSULTANT  
**AECOM**  
AECOM Australia Pty Ltd A.B.N. 20 093 846 925  
SUB-CONSULTANT



CROSS RIVER RAIL - DETAILED FEASIBILITY PHASE  
TUNNEL WORKS  
CROSS PASSAGE  
TYPICAL SECTION  
Status: REFERENCE DESIGN  
Dwg No: CRR-GEN-T-3023  
Rev: C