



SECTION A

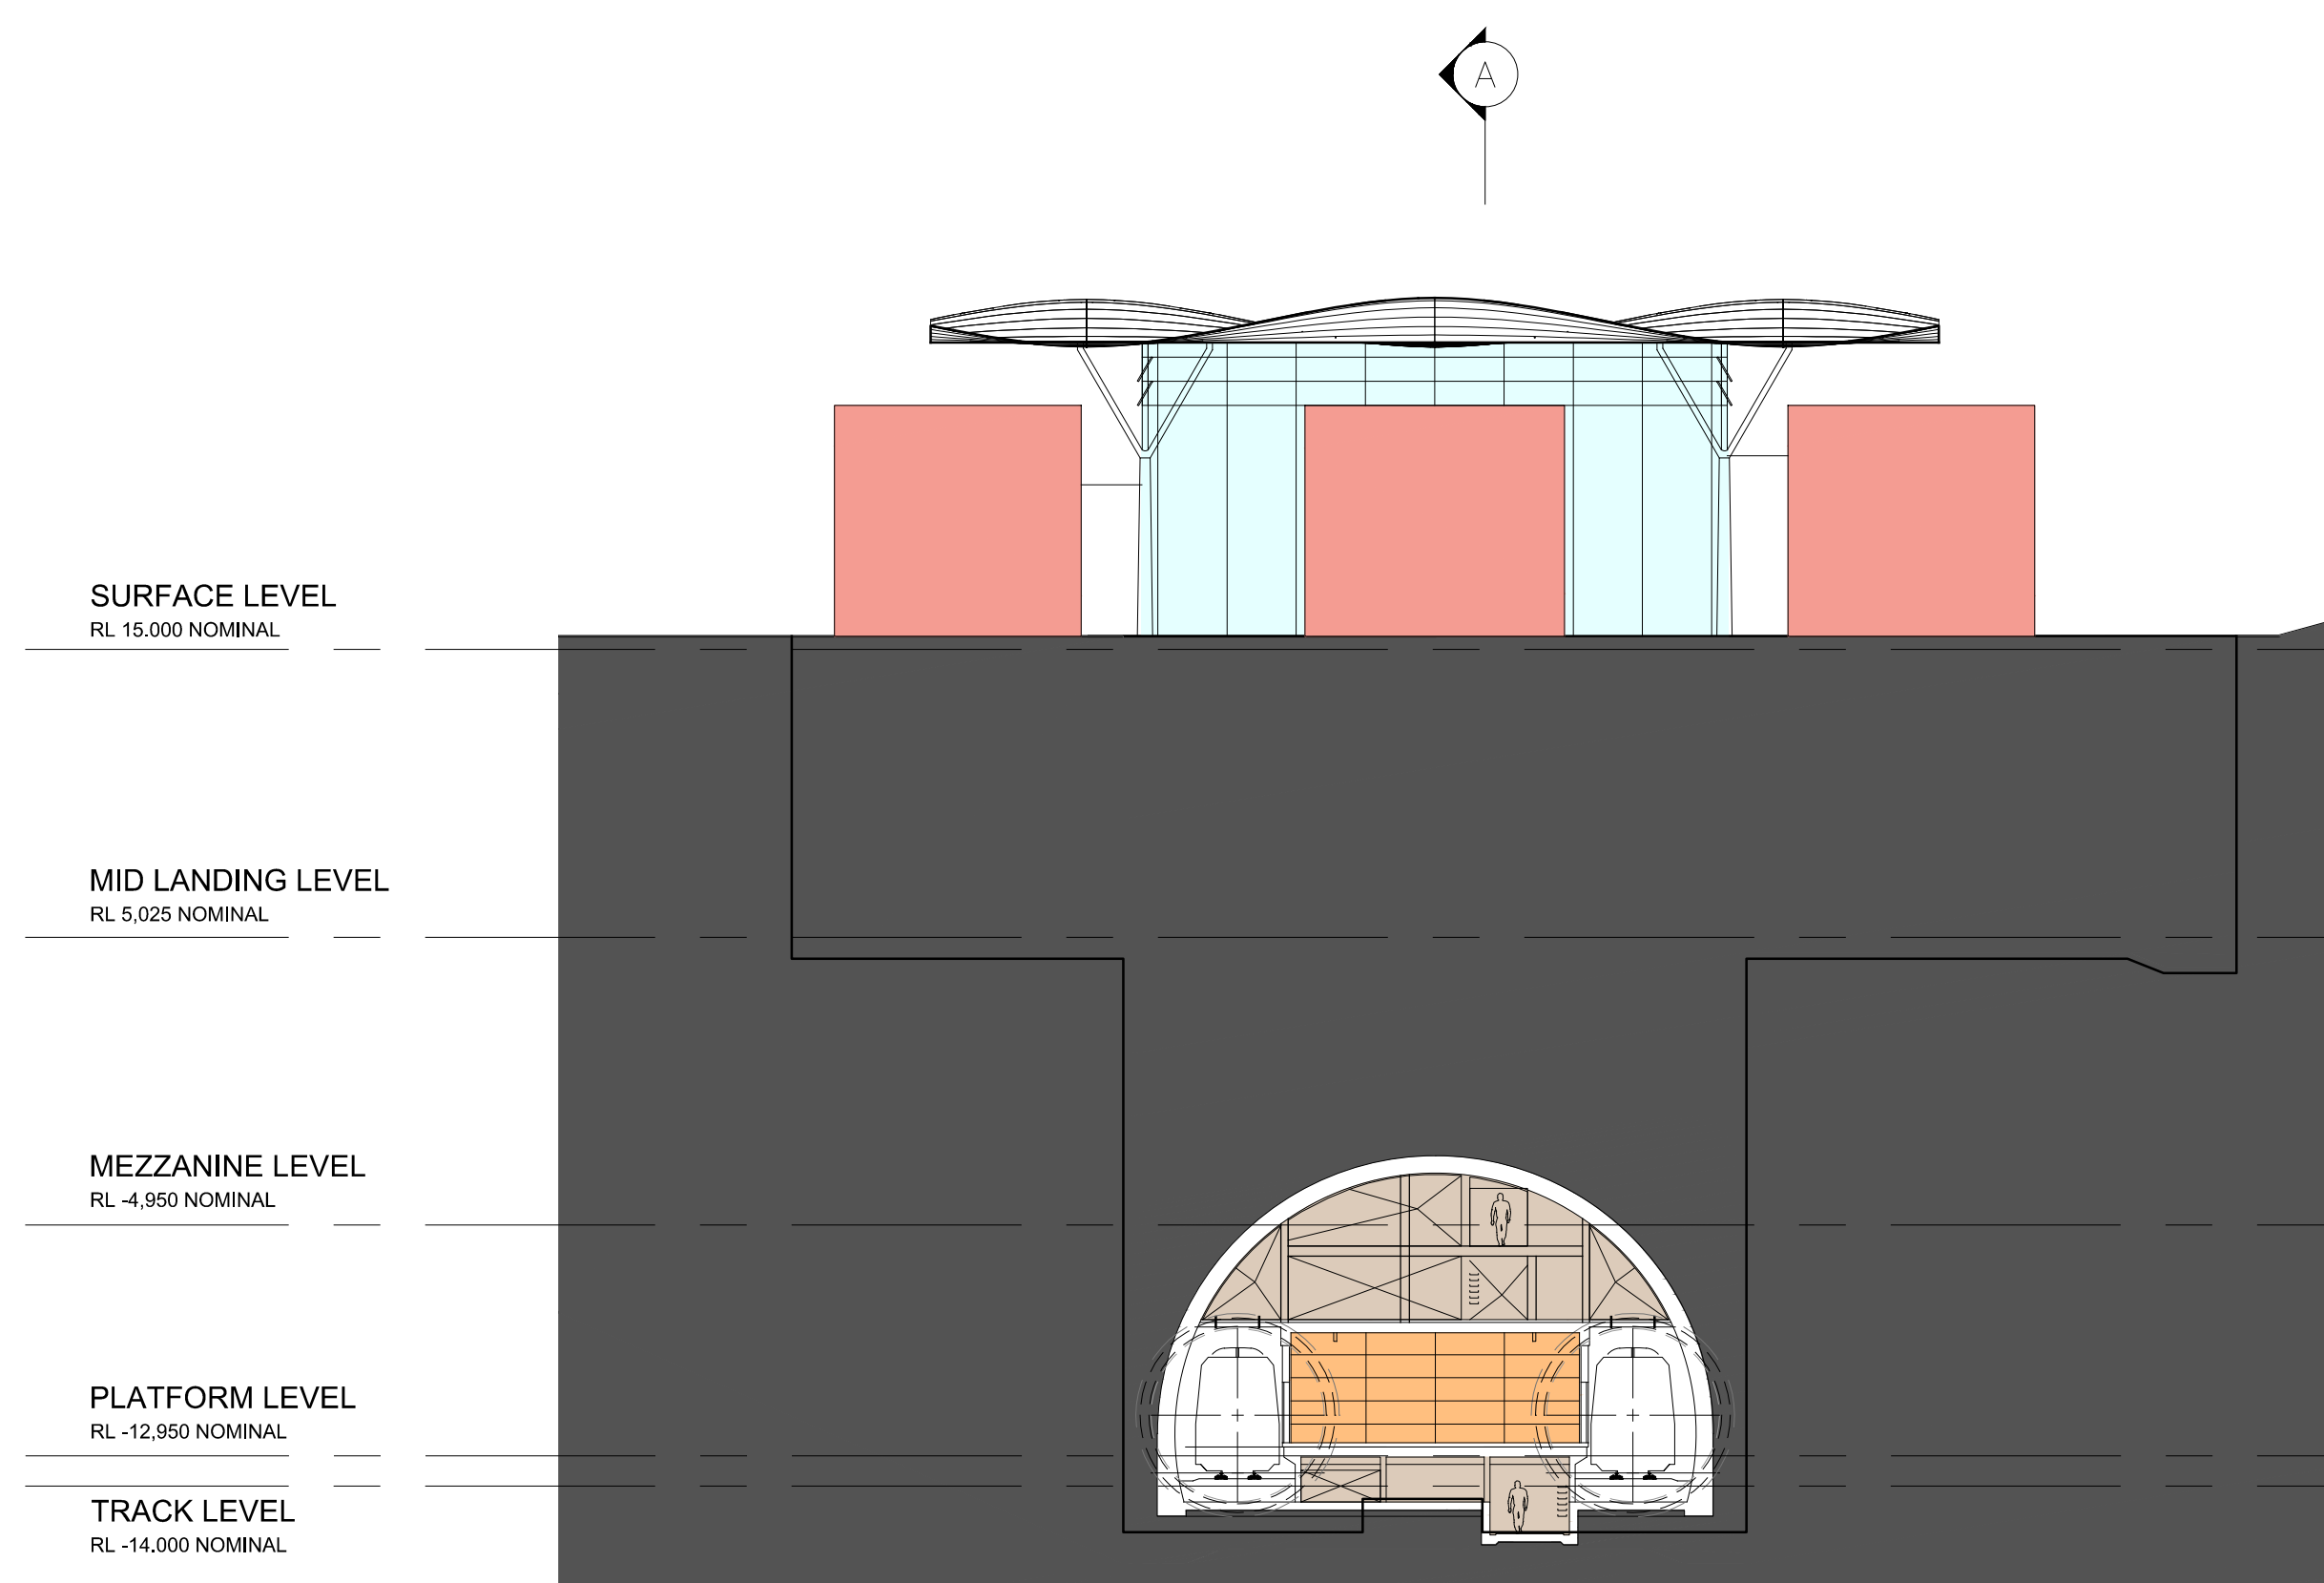


SECTION B

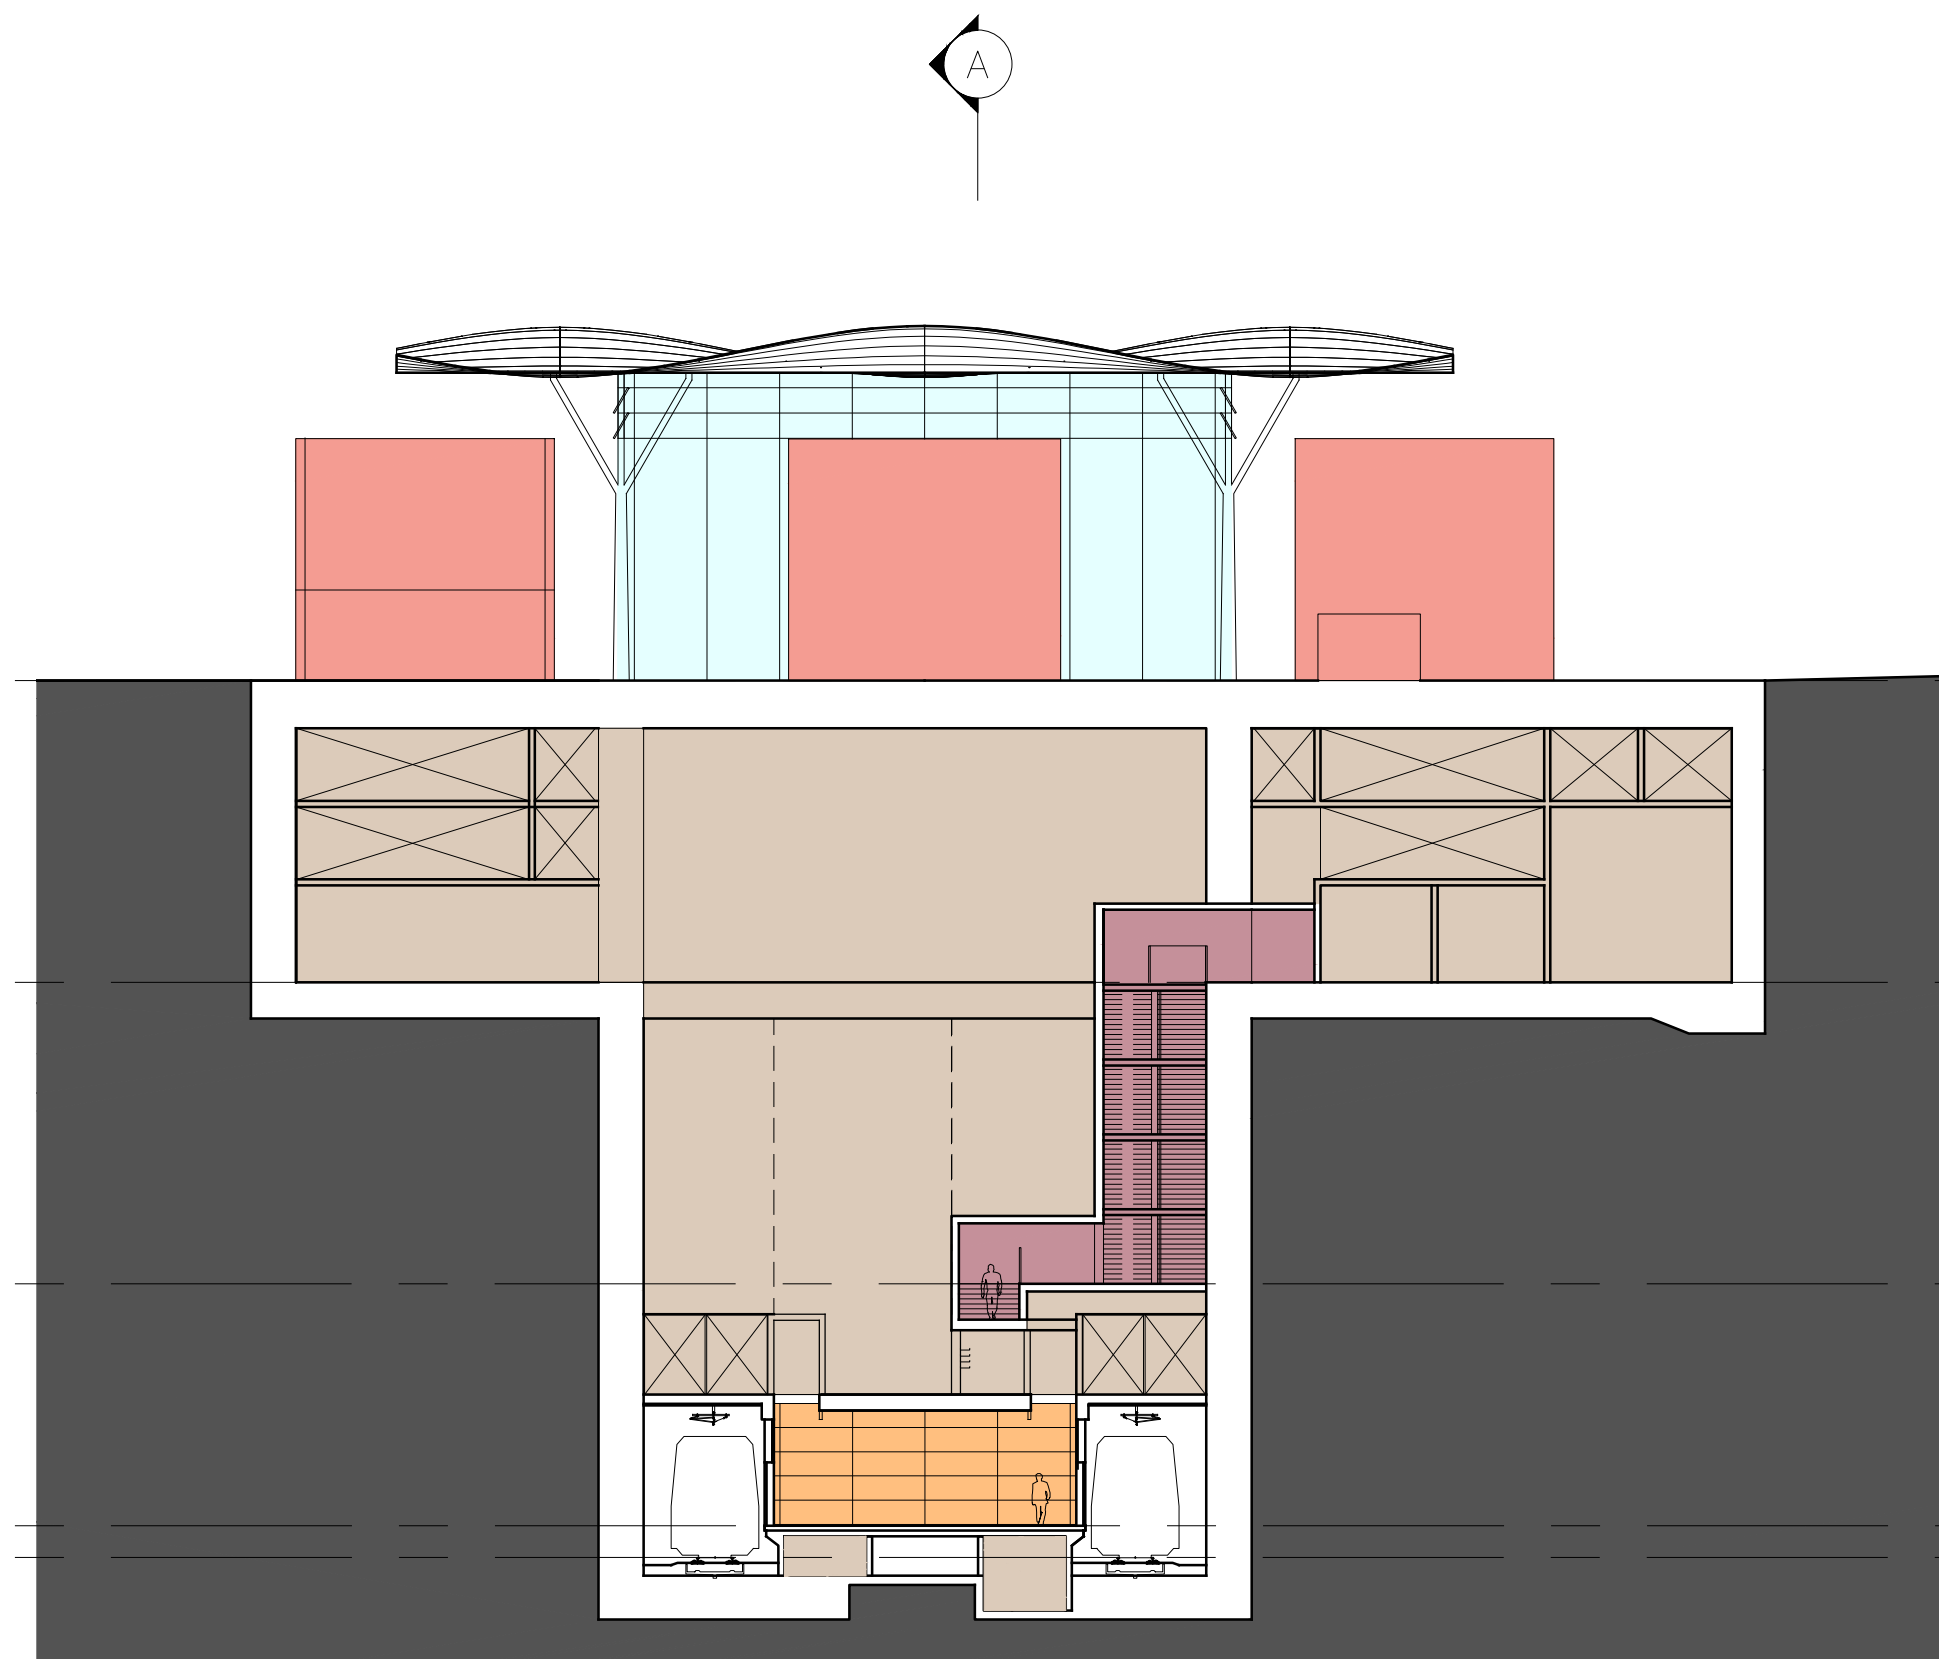

SECTION C

- LEGEND**
1. LIFT
2. ESCALATORS
3. STAIR
- MAIN ENTRY
 - PAID AREA
 - UNPAID AREA
 - STATION ACCOMMODATION
 - SERVICES
 - RETAIL
 - FUTURE DEVELOPMENT
 - FIRE EGRESS
 - OUTDOOR PUBLIC SPACE

This drawing is confidential and shall only be used for the purposes of this project.				
REVIEWS	No.	BY	DATE	DESCRIPTION
	C		13.06.11	UPDATED REFERENCE DESIGN
APPD				

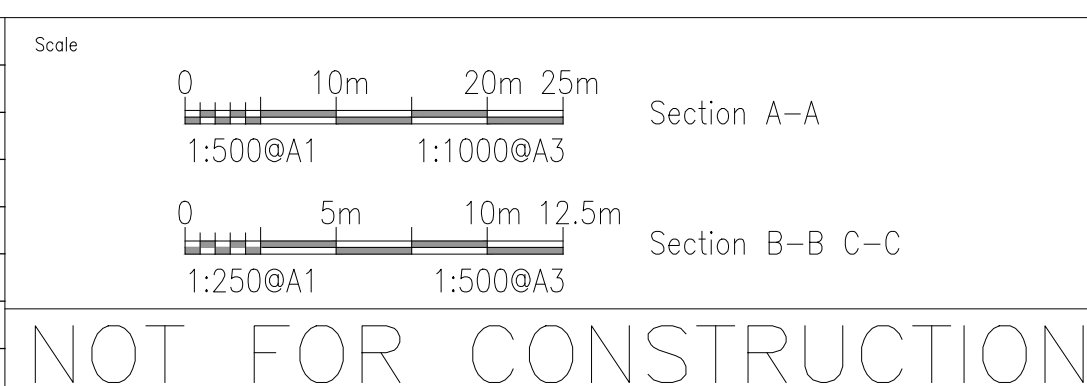

DISCLAIMER:
THIS DOCUMENT IS FOR THE PURPOSE OF BUSINESS CASE AND EIS DEVELOPMENT ONLY. THE DESIGN SHOWN ON THIS DRAWING IS CONSIDERED TO HAVE AN ACCURACY LEVEL APPROPRIATE FOR THE INTENDED PURPOSE OF THE REFERENCE DESIGN. THIS DOCUMENT USES DATA PROVIDED BY THIRD PARTIES WHICH HAS NOT BEEN INDEPENDENTLY VERIFIED. INFORMATION SHOULD BE REVIEWED DURING SUBSEQUENT PHASES OF THE PROJECT. ALL USE OF, OR RELIANCE UPON THIS DOCUMENT BY ANY THIRD PARTY IS AT THE RISK OF THAT THIRD PARTY.

DRAWN CHECKED

LEAD DESIGN CONSULTANT
AECOM
AECOM Australia Pty Ltd A.B.N. 20 093 846 925

SUB-CONSULTANT
HASSELL
HASSELL Ltd A.B.N. 24 007 711 435



CROSS RIVER RAIL
WOOLLOONGABBA STATION
SECTIONS A_A, B_B & C_C

Status REFERENCE DESIGN

Drwg No. CRR-W00-A-3005

Rev. C