



ELEVATION A\_A EAST

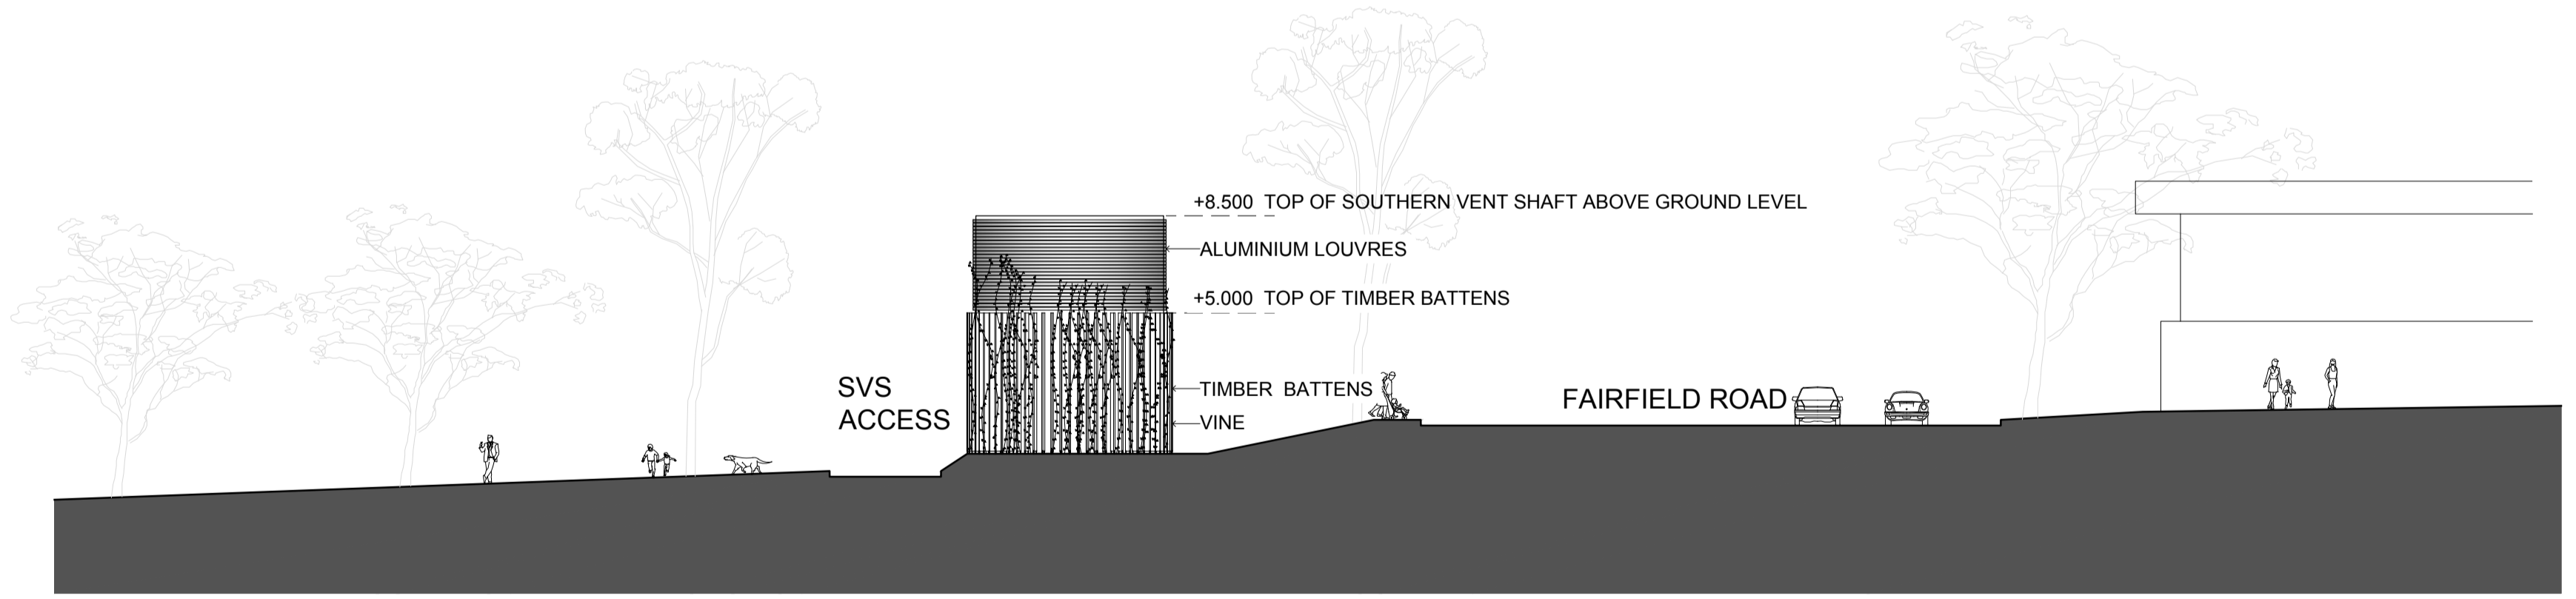

ELEVATION B\_B SOUTH

This drawing is confidential and shall only be used for the purposes of this project.

Scale

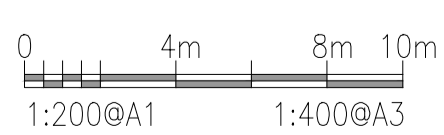

DISCLAIMER:  
THIS DOCUMENT IS FOR THE PURPOSE OF BUSINESS CASE AND EIS DEVELOPMENT ONLY. THE DESIGN SHOWN ON THIS DRAWING IS CONSIDERED TO HAVE AN ACCURACY LEVEL APPROPRIATE FOR THE INTENDED PURPOSE OF THE REFERENCE DESIGN. THIS DOCUMENT USES DATA PROVIDED BY THIRD PARTIES WHICH HAS NOT BEEN INDEPENDENTLY VERIFIED. INFORMATION SHOULD BE REVIEWED DURING SUBSEQUENT PHASES OF THE PROJECT. ALL USE OF, OR RELIANCE UPON THIS DOCUMENT BY ANY THIRD PARTY IS AT THE RISK OF THAT THIRD PARTY.

LEAD DESIGN CONSULTANT



AECOM Australia Pty Ltd A.B.N. 20 093 846 925

SUB-CONSULTANT



HASSELL Ltd A.B.N. 24 007 711 435



CROSS RIVER RAIL  
SOUTHERN VENT SHAFT  
ELEVATIONS

REVISIONS	No.	BY	DATE	DESCRIPTION	APPD
	C		13.05.11	UPDATED REFERENCE DESIGN	

NOT FOR CONSTRUCTION

Status REFERENCE DESIGN

Drwg No. CRR-FAR-A-3001

Rev. C