



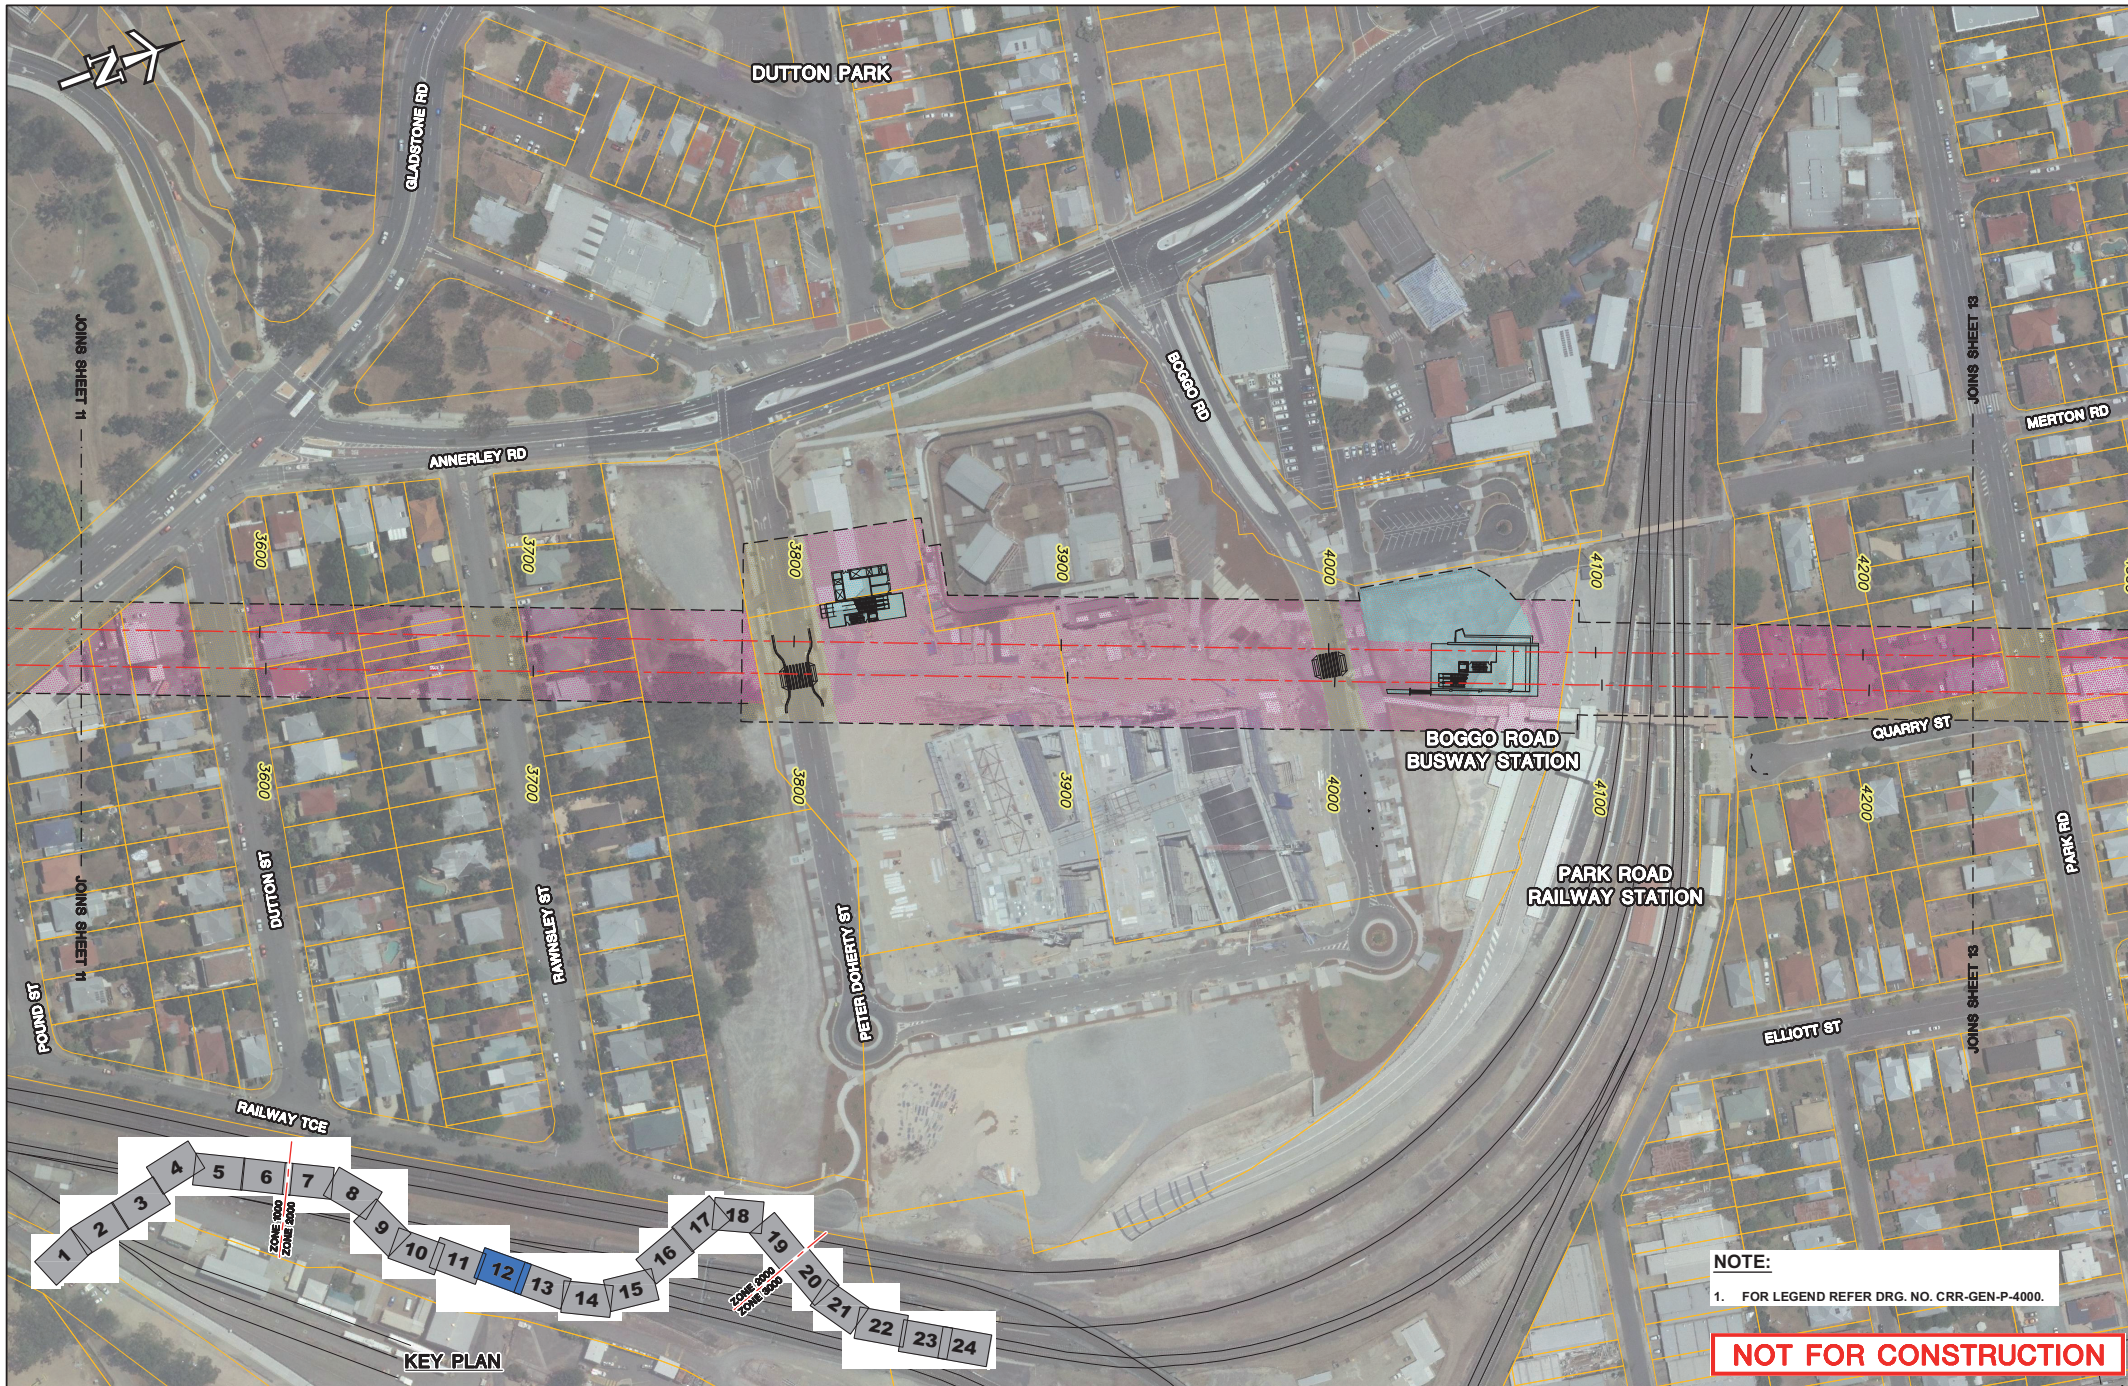

NOTE:
1. FOR LEGEND REFER DRG. NO. CRR-GEN-P-4000.

NOT FOR CONSTRUCTION

This drawing is confidential and shall only be used for the purposes of this project.				
REVISIONS	No.	BY	DATE	DESCRIPTION
	C		13.05.11	UPDATED REFERENCE DESIGN
				APPD

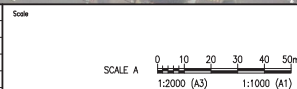

DISCLAIMER:
THIS DOCUMENT IS FOR THE PURPOSE OF BUSINESS CASE AND ITS DEVELOPMENT ONLY. THE DESIGN SHOWN ON THIS DRAWING IS CONSIDERED TO HAVE AN ACCURACY LEVEL APPROPRIATE FOR THE INTENDED PURPOSE OF THE REFERENCE DESIGN. THIS DOCUMENT USES DATA PROVIDED BY THIRD PARTIES WHICH HAS NOT BEEN INDEPENDENTLY VERIFIED. INFORMATION SHOULD BE REVIEWED DURING SUBSEQUENT PHASES OF THE PROJECT. ALL USE OF, OR RELIANCE UPON THIS DOCUMENT BY ANY THIRD PARTY IS AT THE RISK OF THAT THIRD PARTY.

DRAWN: CRR-GEN-P-4012.dwg
01 Jul 11 - 11:06

CHECKED:

LEAD DESIGN CONSULTANT
AECOM
AECOM Australia Pty Ltd A.B.N. 20 093 846 925

SUB-CONSULTANT



CROSS RIVER RAIL – DETAILED FEASIBILITY PHASE			
PROPERTY IMPACT PLANS			
SHEET 12 OF 24			
Status	REFERENCE DESIGN	Dwg No.	CRR-GEN-P-4012
			C