


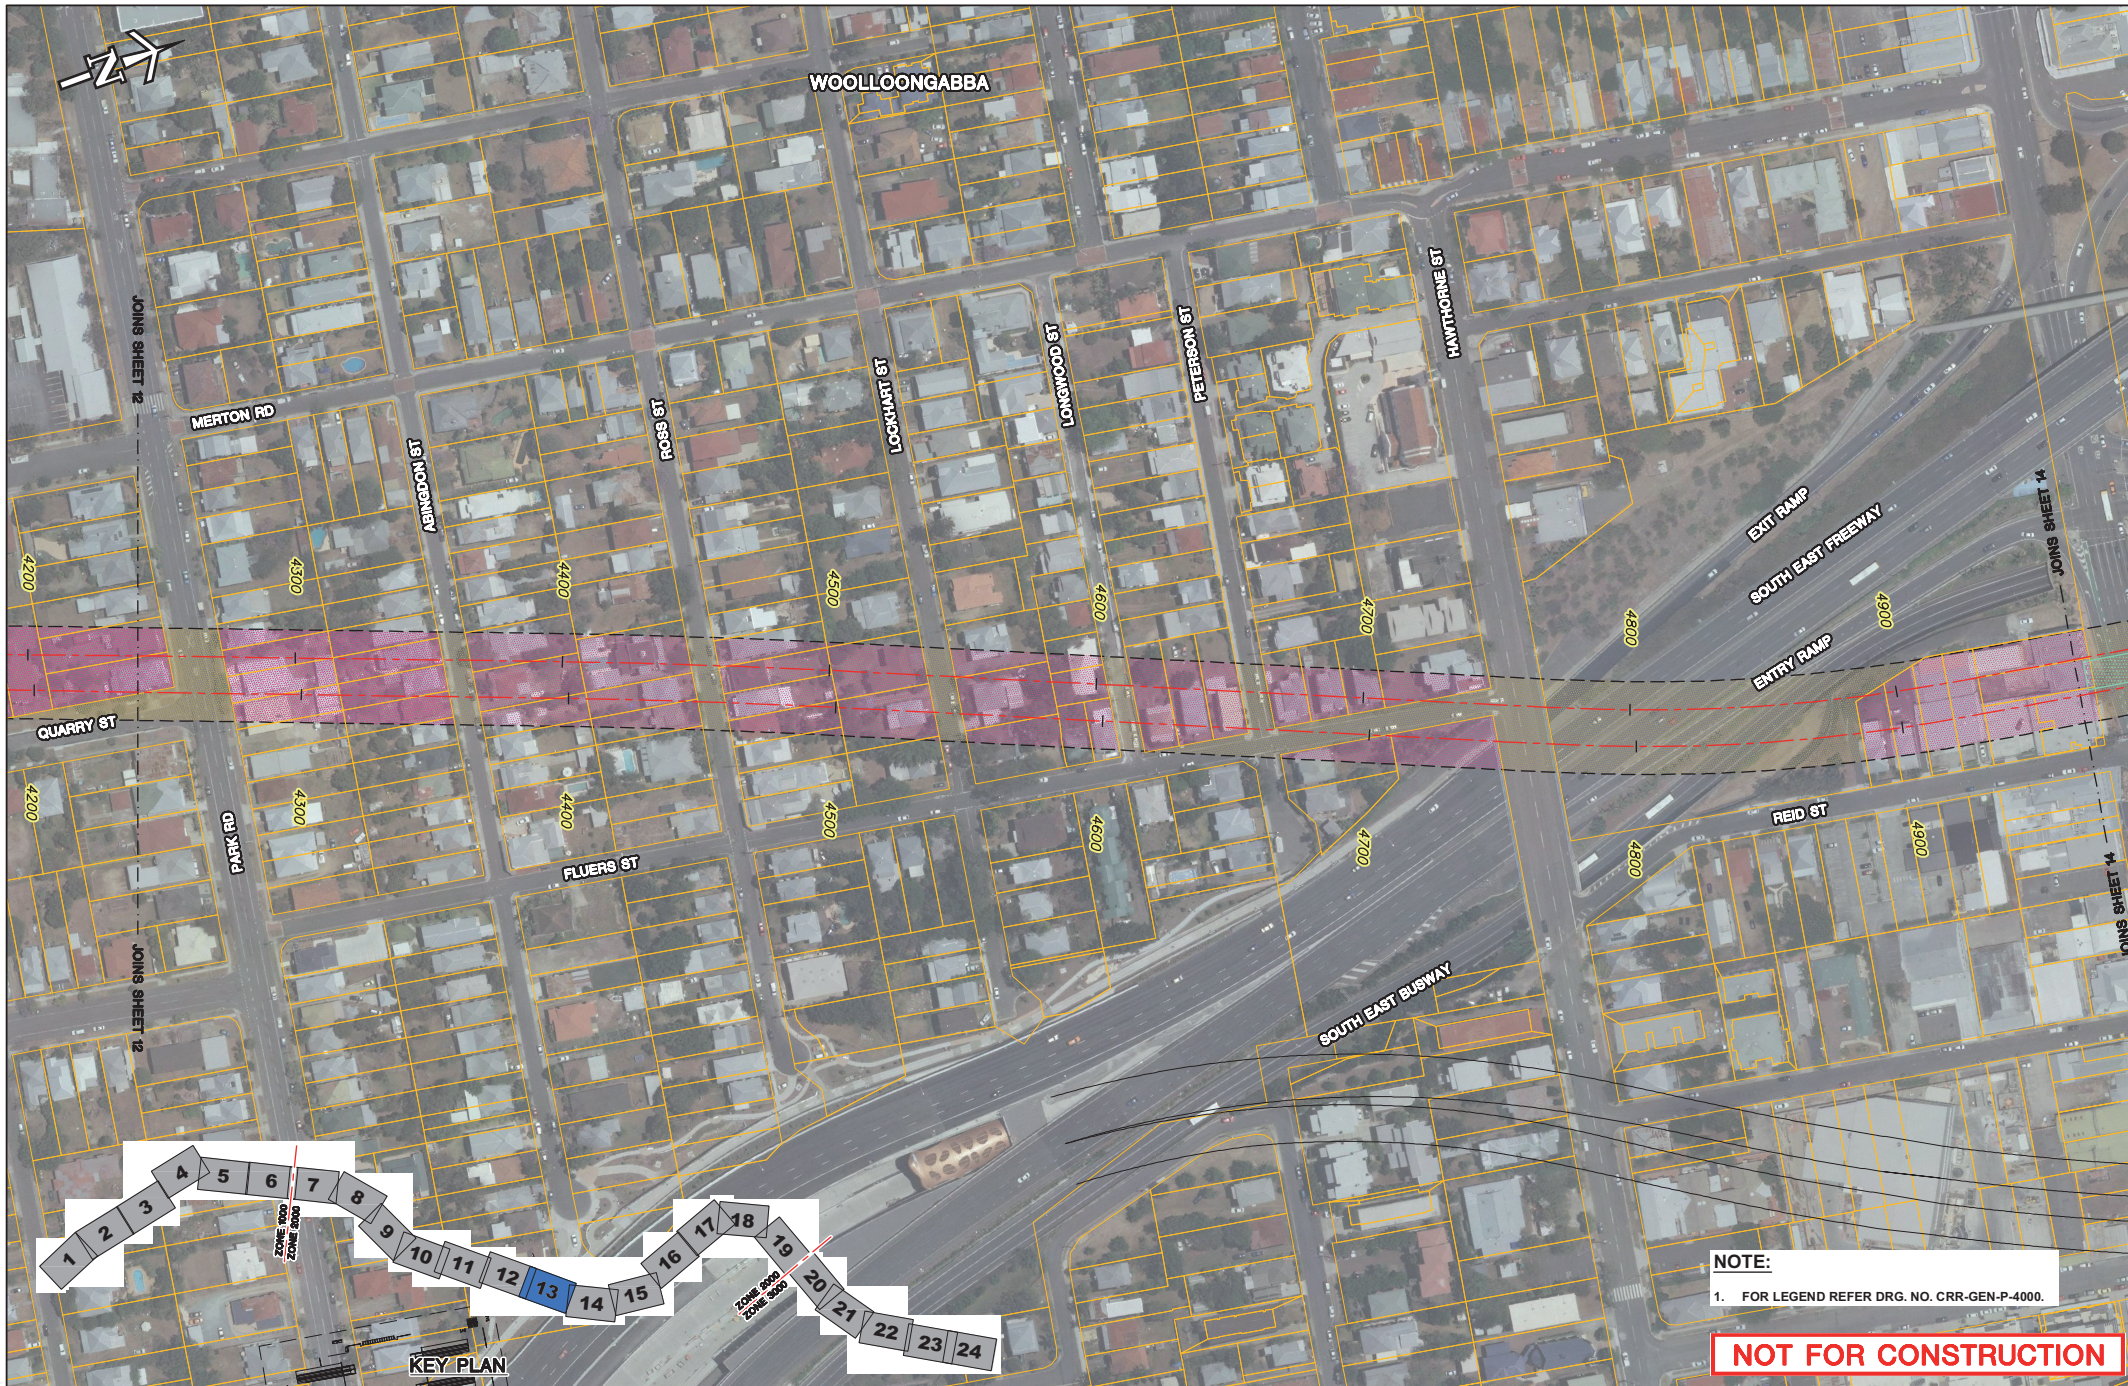

NOTE:

1. FOR LEGEND REFER DRG. NO. CRR-GEN-P-4000.

NOT FOR CONSTRUCTION

This drawing is confidential and shall only be used for the purposes of this project.				
Scale				
REVISIONS				
No.	BY	DATE	DESCRIPTION	APPD
C		13.05.11	UPDATED REFERENCE DESIGN	

SCALE A
0 10 20 30 40 50m
1:2000 (A3) 1:1000 (A1)

DISCLAIMER:
THIS DOCUMENT IS FOR THE PURPOSE OF BUSINESS CASE AND ITS DEVELOPMENT ONLY. THE DESIGN SHOWN ON THIS DRAWING IS CONSIDERED TO HAVE AN ACCURACY LEVEL APPROPRIATE FOR THE INTENDED PURPOSE OF THE REFERENCE DESIGN. THIS DOCUMENT USES DATA PROVIDED BY THIRD PARTIES WHICH HAS NOT BEEN INDEPENDENTLY VERIFIED. INFORMATION SHOULD BE REVIEWED DURING SUBSEQUENT PHASES OF THE PROJECT. ALL USE OF, OR RELIANCE UPON THIS DOCUMENT BY ANY THIRD PARTY IS AT THE RISK OF THAT THIRD PARTY.

DRAWN: [] CHECKED: []

CRR-GEN-P-4013.dwg
01 Jul 11 - 11:57

LEAD DESIGN CONSULTANT
AECOM
AECOM Australia Pty Ltd A.B.N. 20 093 846 925
SUB-CONSULTANT



CROSS RIVER RAIL – DETAILED FEASIBILITY PHASE
PROPERTY IMPACT PLANS
SHEET 13 OF 24

Status: REFERENCE DESIGN
Dy No: CRR-GEN-P-4013
Rev: C