


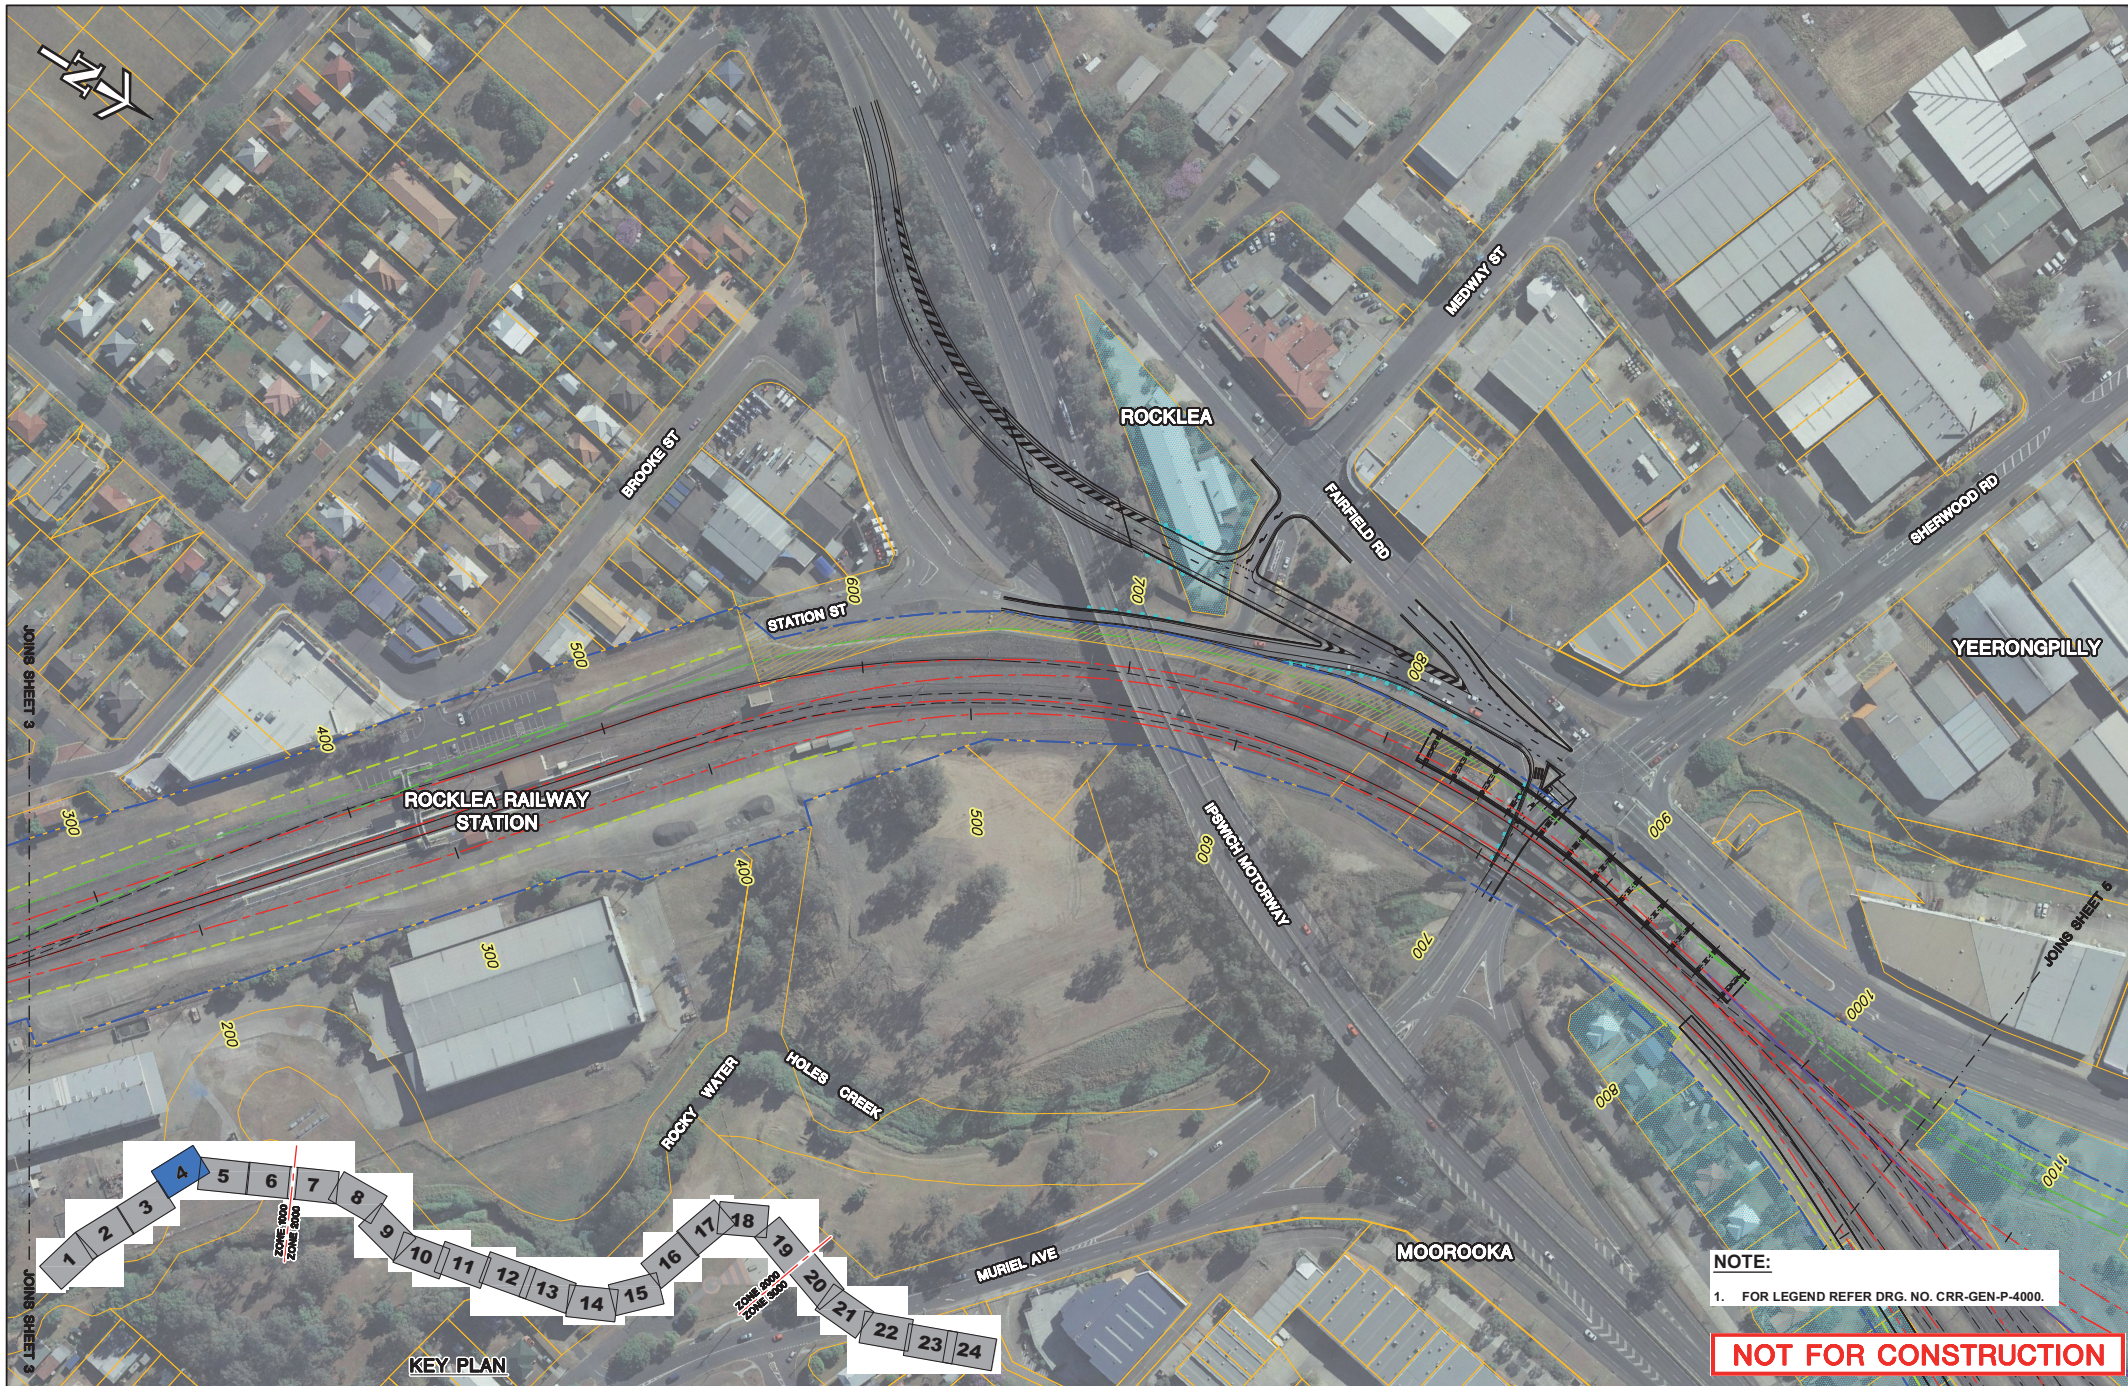

NOTE:
1. FOR LEGEND REFER DRG. NO. CRR-GEN-P-4000.

NOT FOR CONSTRUCTION

REVISIONS				
No.	BY	DATE	DESCRIPTION	APPD
C		13.05.11	UPDATED REFERENCE DESIGN	

Scale	
SCALE A	
0 10 20 30 40 50m	
1:2000 (A3) 1:1000 (A1)	

DISCLAIMER: THIS DOCUMENT IS FOR THE PURPOSE OF BUSINESS CASE AND ITS DEVELOPMENT ONLY. THE DESIGN SHOWN ON THIS DRAWING IS CONSIDERED TO HAVE AN ACCURACY LEVEL APPROPRIATE FOR THE INTENDED PURPOSE OF THE REFERENCE DESIGN. THIS DOCUMENT USES DATA PROVIDED BY THIRD PARTIES WHICH HAS NOT BEEN INDEPENDENTLY VERIFIED. INFORMATION SHOULD BE REVIEWED DURING SUBSEQUENT PHASES OF THE PROJECT. ALL USE OF, OR RELIANCE UPON THIS DOCUMENT BY ANY THIRD PARTY IS AT THE RISK OF THAT THIRD PARTY.	
DRAWN	CHECKED
CRR-GEN-P-4004.dwg 01 Jul 11 - 11:55	

LEAD DESIGN CONSULTANT	
AECOM	
AECOM Australia Pty Ltd A.B.N. 20 093 846 925	
SUB-CONSULTANT	

CrossRiverRail	

CROSS RIVER RAIL – DETAILED FEASIBILITY PHASE			
PROPERTY IMPACT PLANS			
SHEET 4 OF 24			
Station	REFERENCE DESIGN	Dwg No.	CRR-GEN-P-4004
			Rev C