


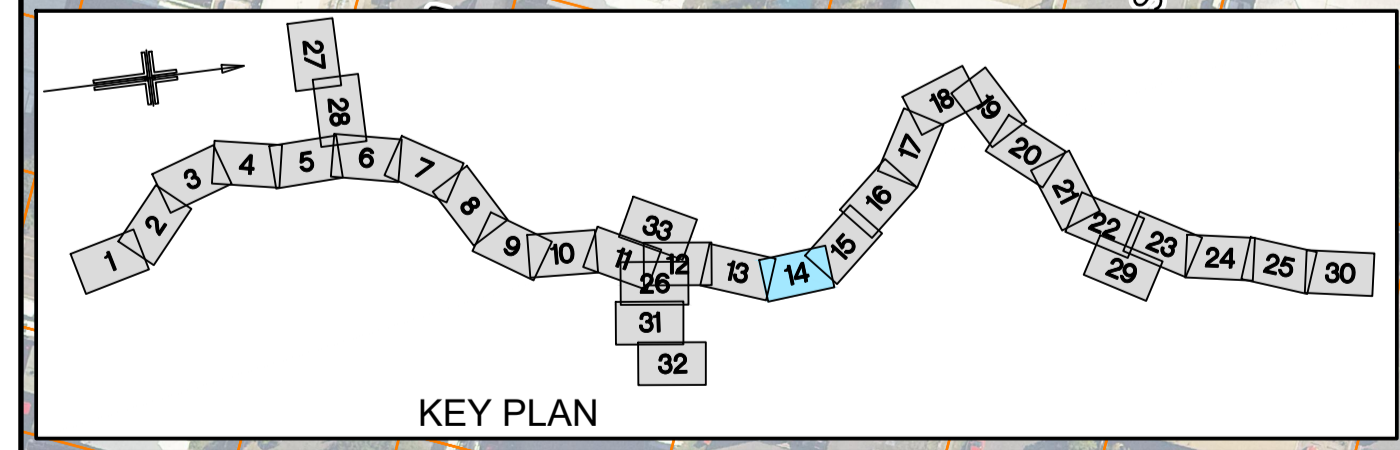

**LEGEND**

- CRR TRACK
- PROPOSED SURFACE TRACK
- EXISTING RAIL CENTRELINE
- EXISTING RAIL CENTRELINE TO BE REMOVED
- RAIL CORRIDOR BOUNDARY
- EXISTING STANDARD LOT
- EXISTING VOLUMETRIC LOT
- PERMANENT VOLUMETRIC REQUIREMENT
- PERMANENT STANDARD REQUIREMENT
- TEMPORARY CONSTRUCTION AREA
- TEMPORARY REQUIREMENT



CRRDA Drg. No. CRR-0003-RP-GA-114

Revisions/Descriptions	Certification	Date	Microfiled
E RFPC9 ISSUE		30.10.20	
D RFPC8 ISSUE		24.07.20	
C RFPC7 ISSUE		08.05.20	
B MINOR REVISIONS TO RFPC4 ISSUE		29.04.19	
A RFPC4 ISSUE		24.04.19	

Associated Job Nos	Survey Data	Scales
	Datum BCSG02	
Auxiliary Drg Nos	Horiz. Grid	NOT TO SCALE
	Height Origin	
	Survey Books	Dimensions shown in metres except where shown otherwise

BRISBANE CITY CROSS RIVER RAIL CHANGED PROJECT 9				
Reference Points				
Preceding RP	Dist. to start of job (km)	From start to end of job	From end to Following RP	Following RP
Through Chainage from				

PROPERTY IMPACT PLANS SHEET 14				
ENGINEERING CERTIFICATION (RPEQ)				
ENG. AREA	NAME	SIGNATURE	NO.	DATE

Job No.	
Contract No.	E
Drawing No.	
Series Number	of
MRR_Detail (02/14)	