


NOT FOR CONSTRUCTION

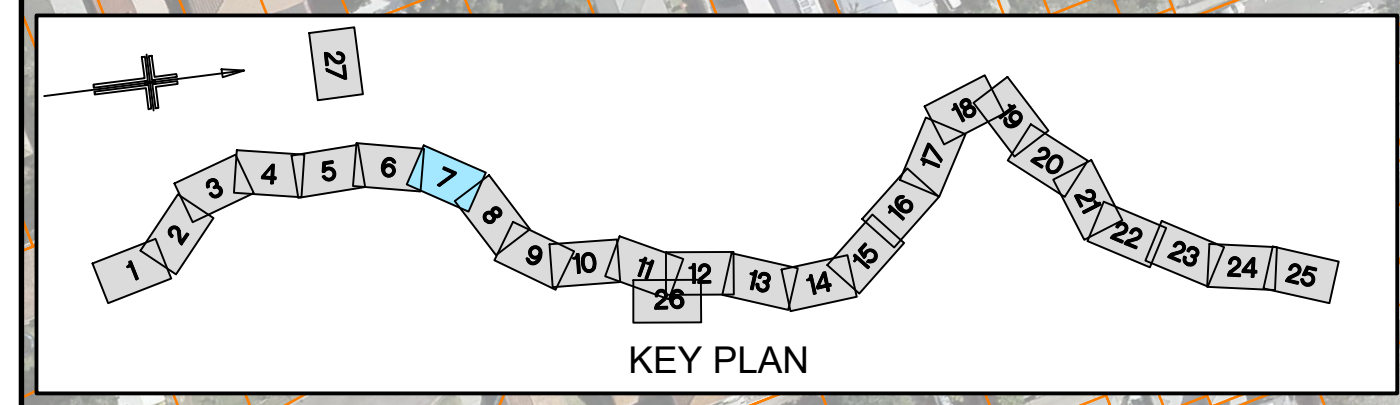

LEGEND

CRR TRACK

PROPOSED SURFACE TRACK

EXISTING RAIL CENTRELINE

EXISTING RAIL CENTRELINE TO BE REMOVED

RAIL CORRIDOR BOUNDARY

EXISTING STANDARD LOT

EXISTING VOLUMETRIC LOT

PERMANENT VOLUMETRIC REQUIREMENT

PERMANENT STANDARD REQUIREMENT

TEMPORARY CONSTRUCTION AREA

TEMPORARY REQUIREMENT

CRRDA Drg. No. CRR-0003-RP-GA-107

					Associated Job Nos		Survey Data		Scales		BRISBANE CITY CROSS RIVER RAIL REFERENCE DESIGN (CHANGED PROJECT)					PROPERTY IMPACT PLANS SHEET 7									
							Datum BCSG02		NOT TO SCALE		Reference Points					ENGINEERING CERTIFICATION (RPEQ)					Job No.				
B MINOR REVISIONS TO RIPC4 ISSUE							Horiz. Grid				Preceding RP					ENG. AREA		NAME		SIGNATURE		Contract No.			
A RIPC4 ISSUE							Height Origin				Dist. to start of job (km)									NO.		Drawing No.			
Revisions/Descriptions							Survey Books		Dimensions shown in Metres except where shown otherwise		From start to end of job									DATE		Series Number			
											From end to Following RP											of			
CAD FILES											Through Chainage from														