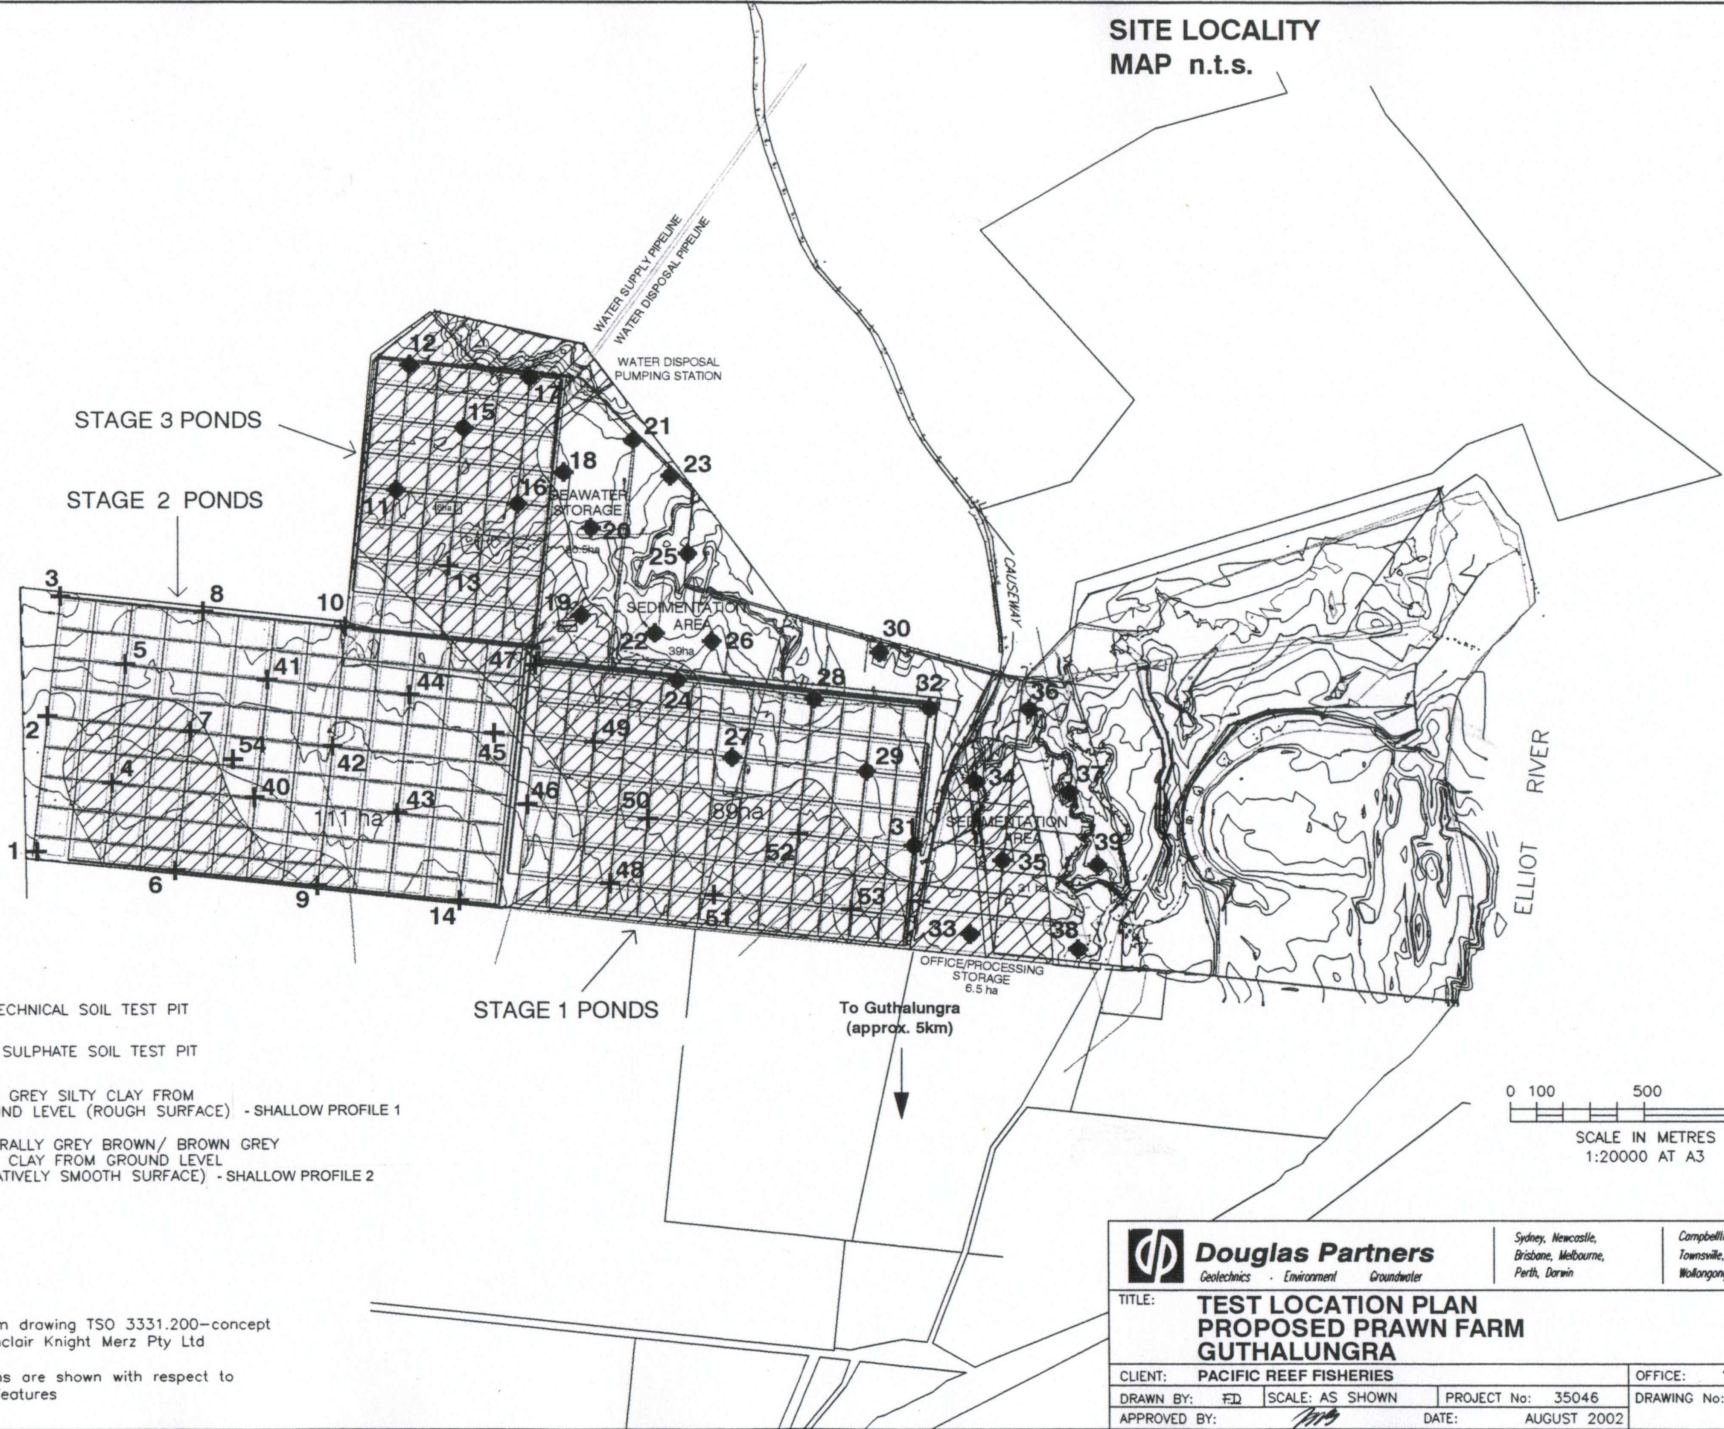

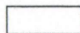


**SITE LOCALITY
MAP n.t.s.**

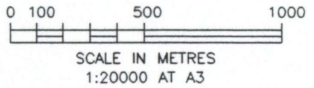



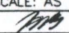
LEGEND

- +** GEOTECHNICAL SOIL TEST PIT
- ACID SULPHATE SOIL TEST PIT
-  DARK GREY SILTY CLAY FROM GROUND LEVEL (ROUGH SURFACE) - SHALLOW PROFILE 1
-  GENERALLY GREY BROWN/ BROWN GREY SILTY CLAY FROM GROUND LEVEL (RELATIVELY SMOOTH SURFACE) - SHALLOW PROFILE 2

NOTE:

1. Adapted from drawing TSO 3331.200—concept provided by Sinclair Knight Merz Pty Ltd
2. Test locations are shown with respect to proposed site features



 Douglas Partners Geotechnics · Environment · Groundwater		Sydney, Newcastle, Brisbane, Melbourne, Perth, Darwin	Campbelltown, Townsville, Cairns, Wollongong, Wyoong
TITLE: TEST LOCATION PLAN PROPOSED PRAWN FARM GUTHALUNGRA			
CLIENT: PACIFIC REEF FISHERIES		OFFICE: TOWNSVILLE	
DRAWN BY: FD	SCALE: AS SHOWN	PROJECT No: 35046	DRAWING No:
APPROVED BY: 	DATE:	AUGUST 2002	

c:\townsville02\35046\35046-1.dwg