

1 2 3 4 5 6 7 8 9 10 11 12

A

B

C

D

E

F

G



H

LEGEND

● GROUND WATER MONITORING BORE

BORE	EASTING	NORTHING
A	586 931	780 036
B	586 045	780 111
C	588 449	780 018
D	589 440	780 077
E	586 232	780 045
F	588 229	780 216
G	588 649	780 109
H	586 893	780 134

COORDINATES TO AMG AGD84

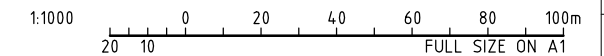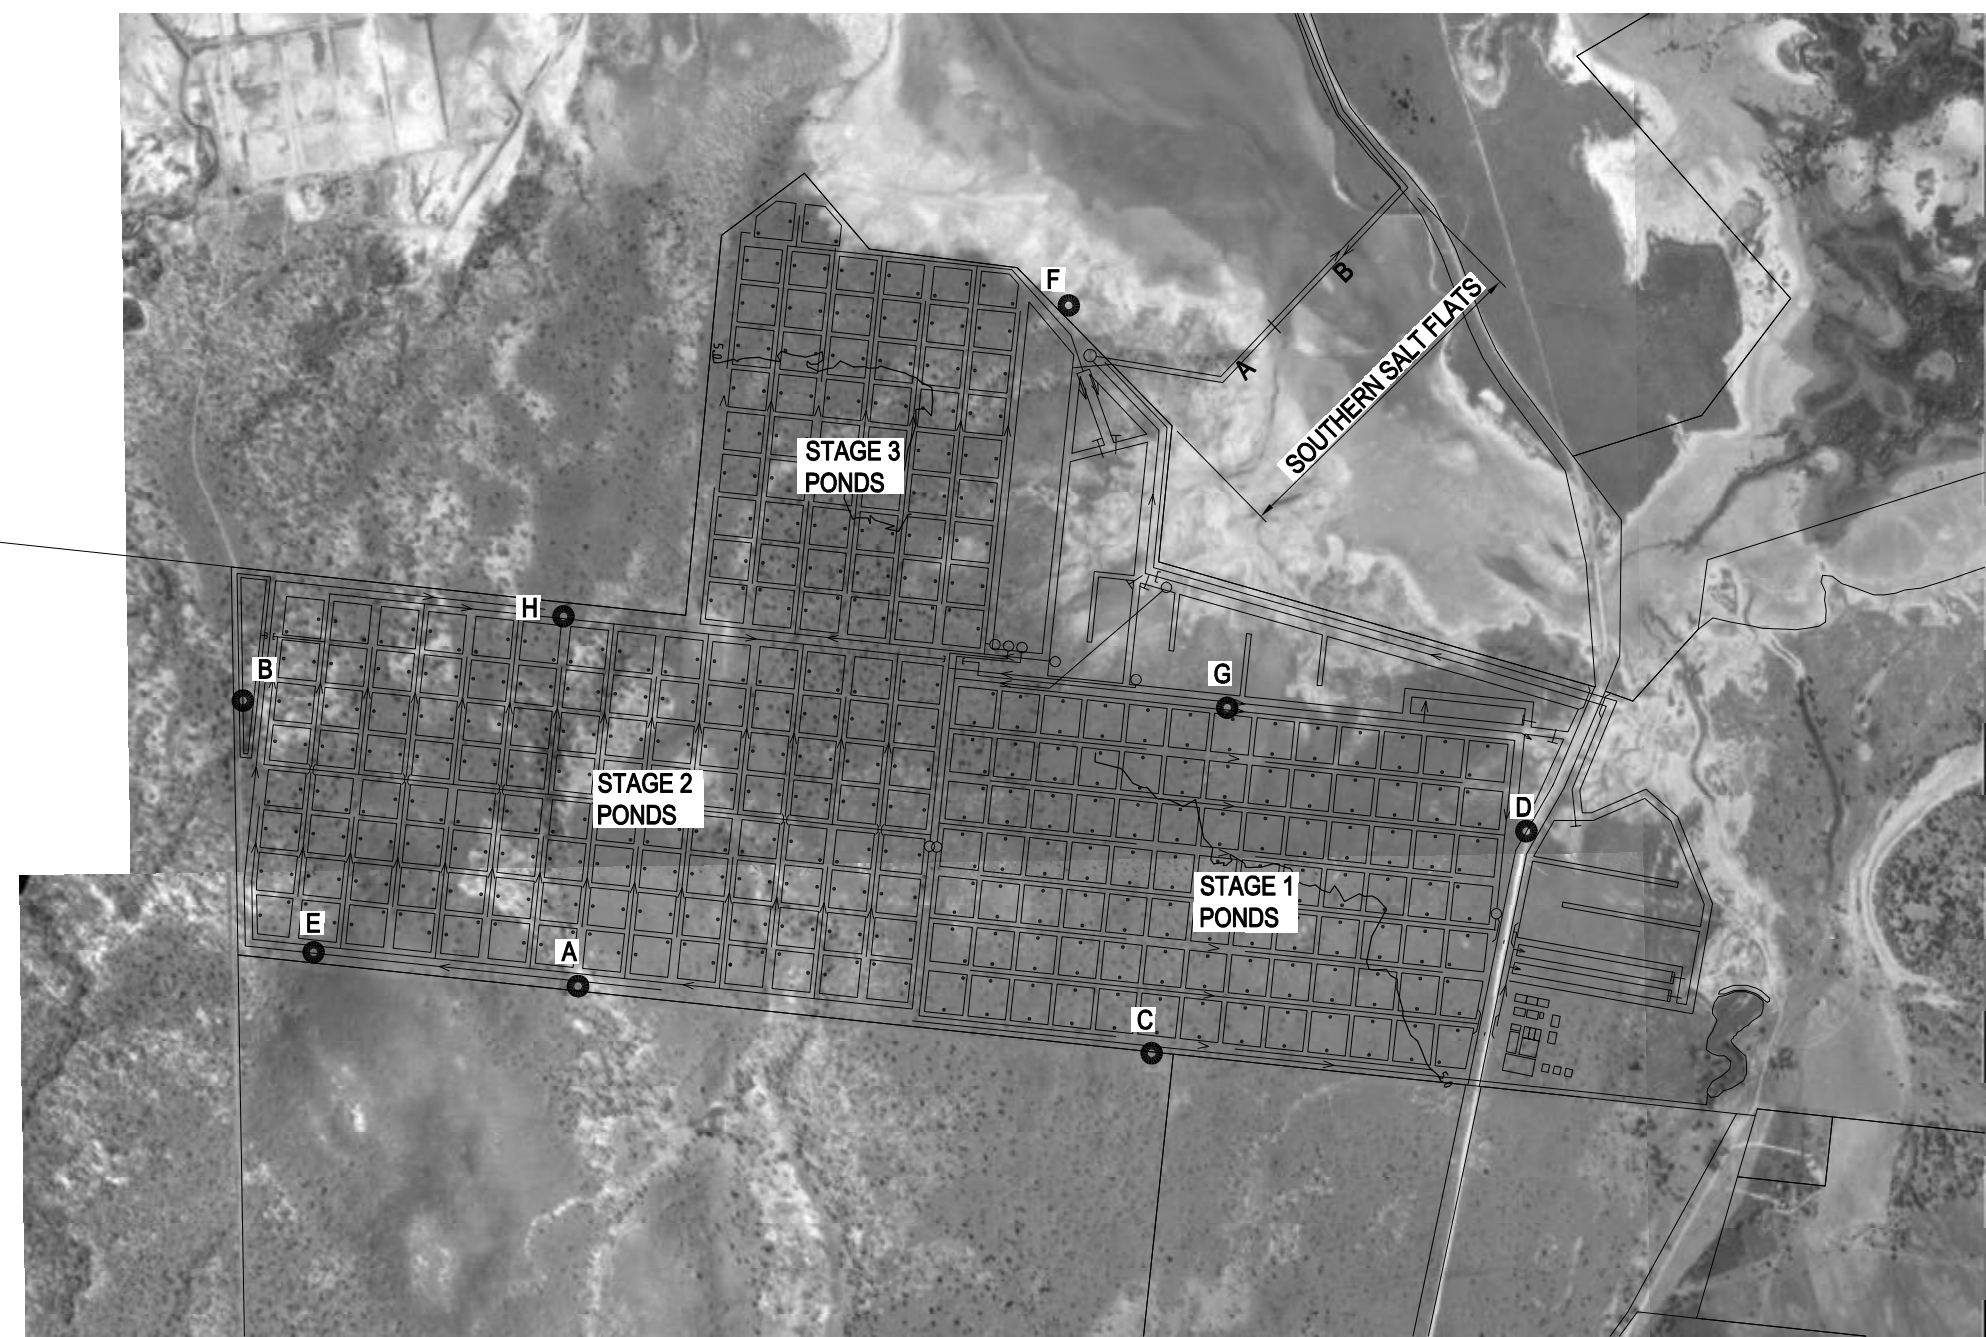

FILENAME: 3417SK01.DWG LOCATION: L:\REED\RT03417\300 ADDITIONAL INVESTIGATIONS\CAD\DWG\
 DATE: 01/05/03 - 8:28 am XREF: X3417C-DCDB, X3417C-DESIGN3, X3417C-IMAGE2

No	DATE	DRAFTING CHECK	DESIGN REVIEW	REV'D P.MGR	APP'D P.DIR	AMENDMENT

No	DRAWING NUMBER	REFERENCE DRAWING TITLE

COPYRIGHT
 The concepts and information contained in this document are the copyright of Sinclair Knight Merz Pty. Ltd. Use or copying of the document in whole or in part without the written permission of Sinclair Knight Merz Pty. Ltd. constitutes an infringement of copyright.

SINCLAIR KNIGHT MERZ
 Sinclair Knight Merz Pty Ltd
 A.C.N. 001 024 095
 369 Ann Street
 Brisbane QLD 4000 Australia
 Telephone (07) 3244 7100
 Facsimile (07) 3244 7300

CLIENT PACIFIC REEF RESORTS			
PROJECT GUTHALUNGRA PRAWN FARM			
DRAFTER RJB	DRAFTING CHECK ---	REVIEWED PROJECT MANAGER	APPROVED PROJECT DIRECTOR
DESIGNED ---	DESIGN REVIEW ---	SIGNED FOR AND ON BEHALF OF SINCLAIR KNIGHT MERZ PTY. LTD. (REG NO. 2581)	

TITLE GROUND WATER BORE LOCATIONS			
SCALE 1:10000 (A1)	SKM PROJECT No RT03417.300	DRAWING No 3417-C-SK01	AMDT

1 2 3 4 5 6 7 8 9 10 11 12 A1