


Datum R.L. = 10.000

ACCESS TRACK CREST LEVEL	EXISTING NATURAL SURFACE LEVEL	PIPELINE INVERT LEVEL	CONTROL LINE CHAINAGE
4.565	4.565		2933.602
		3.27	3100
	2.316	2.316	3200
	1.224	0.950	3245
	2.250	0.950	3300
	1.002	0.950	3400
	1.151	0.950	3500
	1.137	0.950	3600
	2.250	0.950	3700
	1.117	0.950	3800
	1.095	0.950	3900
	1.007	0.950	4000
	1.081	0.950	4100
	0.847	0.950	4200
	2.250	0.950	4300
	0.751	0.950	4400
	0.794	0.950	4500
	1.222	0.950	4600
	3.373	3.373	4700
	4.342	4.342	4800
	2.700	1.332	4900
	2.700	1.204	5000
	3.105	3.105	5050
	3.291	3.291	5058
	3.315	3.315	5077.696
	3.373	3.373	5100
	3.036	3.036	5104.689
	2.708	2.708	5126.806
	1.581	1.581	5200
	-1.077	-1.077	

Horizontal Geometry Data

LONGITUDINAL SECTION INLET

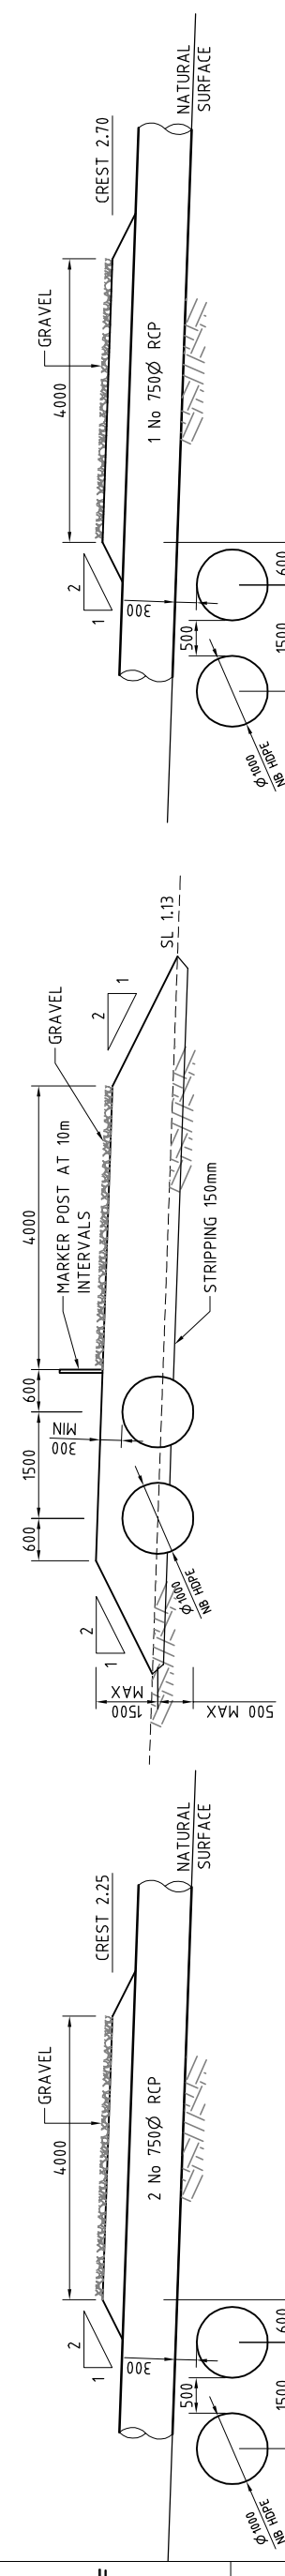

SECTION A-A
1:50
ROADWAY CROSS SECTION AT CH 4300

SECTION B-B
1:50
TYPICAL CROSS SECTION AT CH 5300

SECTION C-C
1:50
ROADWAY CROSS SECTION AT CH 4900

PRELIMINARY
DATE: 02/01/2003

1:100 VERTICAL
1:5000 HORIZONTAL

10m FULL SIZE ON A1
300 400 500m FULL SIZE ON A1

FILENAME: 341TCKP9A.DWG LOCATION: L:\REED\RT03417\200 PRELIM DESIGN\CAD\DWG\ XREF: -
DATE: 15/02/03 - 4:32 pm

No.	DATE	DRAWING DESIGN CHECK	REV'D	APP'D	AMENDMENT

No.	DRAWING NUMBER	REFERENCE	DRAWING TITLE

COPYRIGHT
The concepts and information contained in this document are the copyright of Sinclair Knight Merz Pty Ltd. Use or copying of the document in whole or in part without the written permission of Sinclair Knight Merz Pty Ltd. constitutes an infringement of copyright.

SINCLAIR KNIGHT MERZ
Sinclair Knight Merz Pty Ltd
ACMA 001 624 086
369 Ann Street
Brisbane QLD 4000 Australia
Telephone (07) 3244 1000
Facsimile (07) 3244 7300

CLIENT	PACIFIC REEF FISHERIES
PROJECT	GUTHALUNGRA PRAWN FARM
DRAFTER	DRAFTING CHECK
DESIGNED	DESIGN REVIEW
REVIEWED	PROJECT MANAGER
APPROVED	PROJECT DIRECTOR
<small>FOR THE USE OF THE CLIENT ONLY - NOT TO BE REPRODUCED OR COPIED WITHOUT THE WRITTEN PERMISSION OF SINCLAIR KNIGHT MERZ PTY LTD.</small>	

TITLE: LONGITUDINAL SECTION - INTAKE PIPELINE CAUSEWAY TYPICAL CROSS SECTIONS
SCALE: 1:5000H, 1:100V
SINCLAIR PROJECT NO: RT03417
DRAWING NO: 3417-C-SK19a
AMDT