


Datum R.L. = 30.000

Station	Existing Natural Surface Level	Invert Level	Control Line Chainage
0	2943.289		
100	3.958		
200	3.221		
300	1.957	-0.247	
337.49	1.726		
400	1.558		
500	1.184		
600	1.148		
700	1.106		
800	1.026		
858	0.980	-0.920	
900	1.677		
986.777	5.010	1.794	
1000	4.495		
1038.686	3.666		
1100	4.375		
1200	4.884		
1298.333	5.485	2.798	
1300	5.491		
1400	4.825		
1500	4.904		
1600	4.89		
1605.09	4.881		
1700	4.7		
1800	4.667		
1899.646	4.806		
1900	4.806		
2000	5.323		
2100	4.939		
2200	4.153		
2267.986	4.006		
2300	3.96		
2400	3.478		
2478	3.308	1.305	
2500	3.587		
2513.342	3.635		
2600	3.942		
2700	4.815		
2791.678	5.263		
2800	5.301		
2900	4.897		
2933.602	2.924		

Horizontal Geometry Data

LONGITUDINAL SECTION INLET

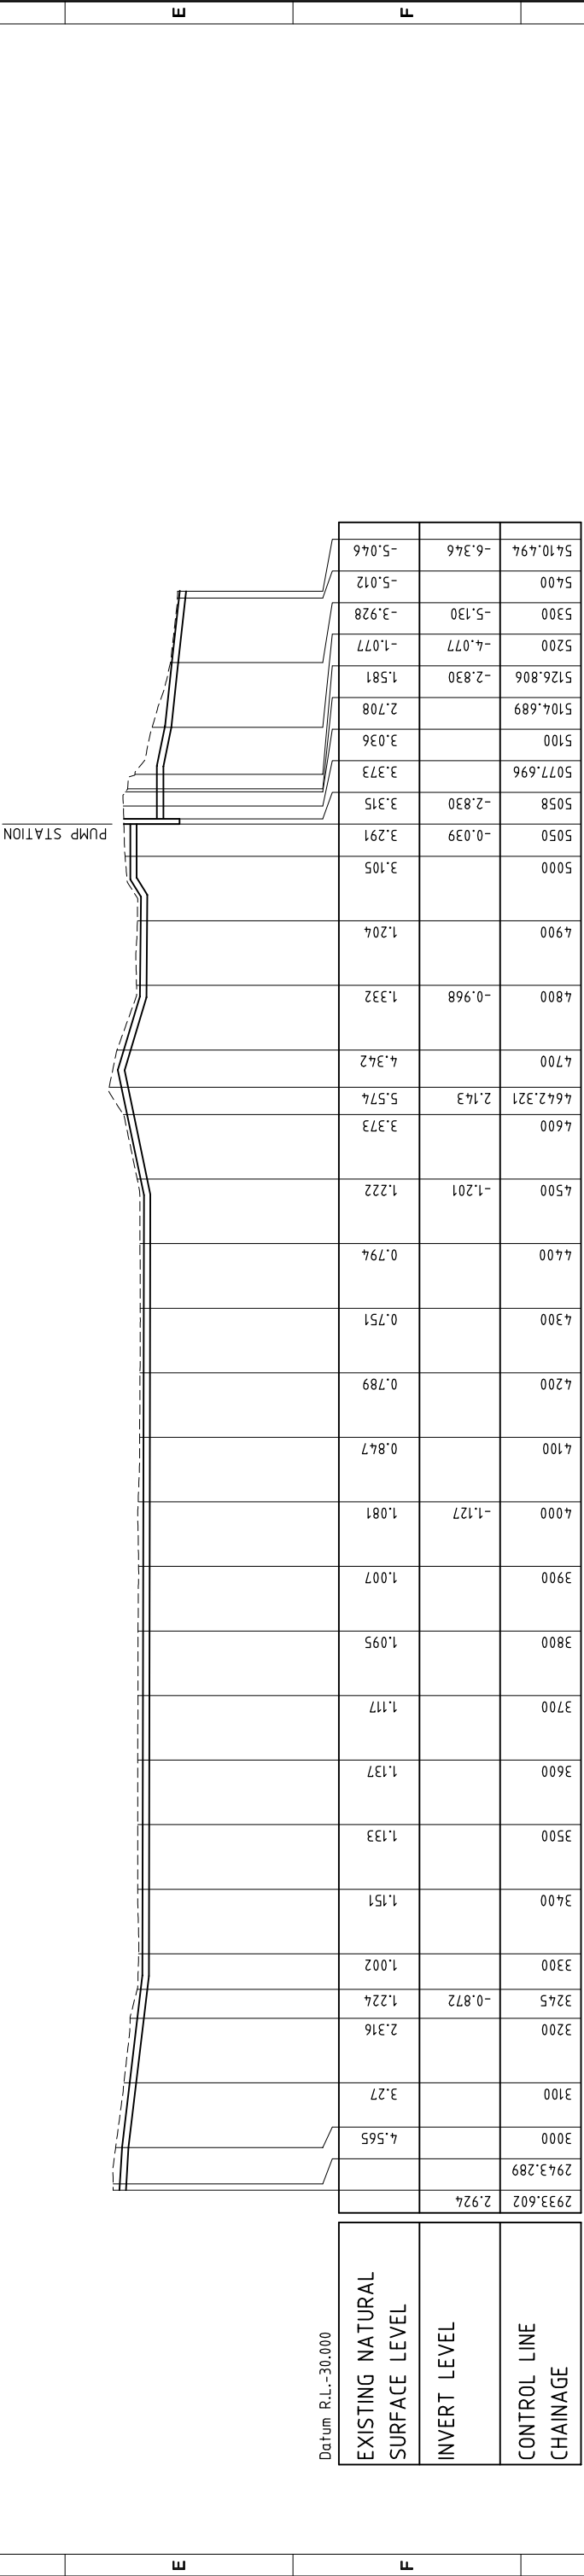


Datum R.L. = 30.000

Station	Existing Natural Surface Level	Invert Level	Control Line Chainage
0	2943.289		
100	3.27		
200	2.316		
300	1.224	-0.872	
3300	1.002		
3400	1.151		
3500	1.133		
3600	1.137		
3700	1.117		
3800	1.095		
3900	1.007		
4000	1.081	-1.127	
4100	0.847		
4200	0.789		
4300	0.751		
4400	0.794		
4500	1.222	-1.201	
4600	3.373		
4642.321	5.574	2.143	
4700	4.342		
4800	1.332	-0.968	
4900	1.204		
5000	3.105		
5050	3.291	-0.039	
5058	3.315	-2.830	
5077.696	3.373		
5100	3.036		
5104.689	2.708		
5126.806	1.581	-2.830	
5200	-4.077	-1.077	
5300	-5.130	-3.928	
5400	-5.012		
5470.494	-5.046		

Horizontal Geometry Data

LONGITUDINAL SECTION INLET

**PRELIMINARY**  
DATE 11/12/2002

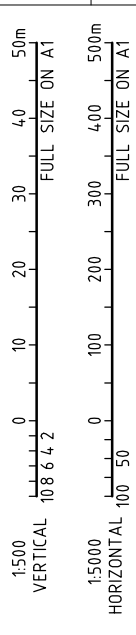

FILENAME: 3417CSKIP.DWG DATE: 03/02/03 - 4:08 pm LOCATION: L:\RED\RT03417\200 PRELIM DESIGN\CAD\DWG\XREF -

No	DATE	DRAWING DESIGN CHECK	REV'D	APP'D	AMENDMENT

No	DRAWING NUMBER	REFERENCE DRAWING TITLE

**COPYRIGHT**  
The concepts and information contained in this document are the copyright of Sinclair Knight Merz Pty Ltd. Use or copying of the document in whole or in part without the written permission of Sinclair Knight Merz Pty Ltd constitutes an infringement of copyright.

**SINCLAIR KNIGHT MERZ**  
Sinclair Knight Merz Pty Ltd  
ACMA 001 024 098  
369 Ann Street  
Brisbane QLD 4000 Australia  
Telephone (07) 3244 1000  
Facsimile (07) 3244 7300

CLIENT: PACIFIC REEF FISHERIES  
PROJECT: GUTHALUNGRA PRAWN FARM  
DRAFTER: [ ]  
DESIGNED: [ ]  
DRAFTING CHECK: [ ]  
REVIEWED: [ ]  
PROJECT MANAGER: [ ]  
APPROVED: [ ]  
PROJECT DIRECTOR: [ ]  
SCALE: 1:5000H, 1:5000V  
DRAWING No: RT03417  
PROJECT No: 3417-C-SK19  
AMDT: [ ]

TITLE: LONGITUDINAL SECTION - INTAKE PIPELINE