


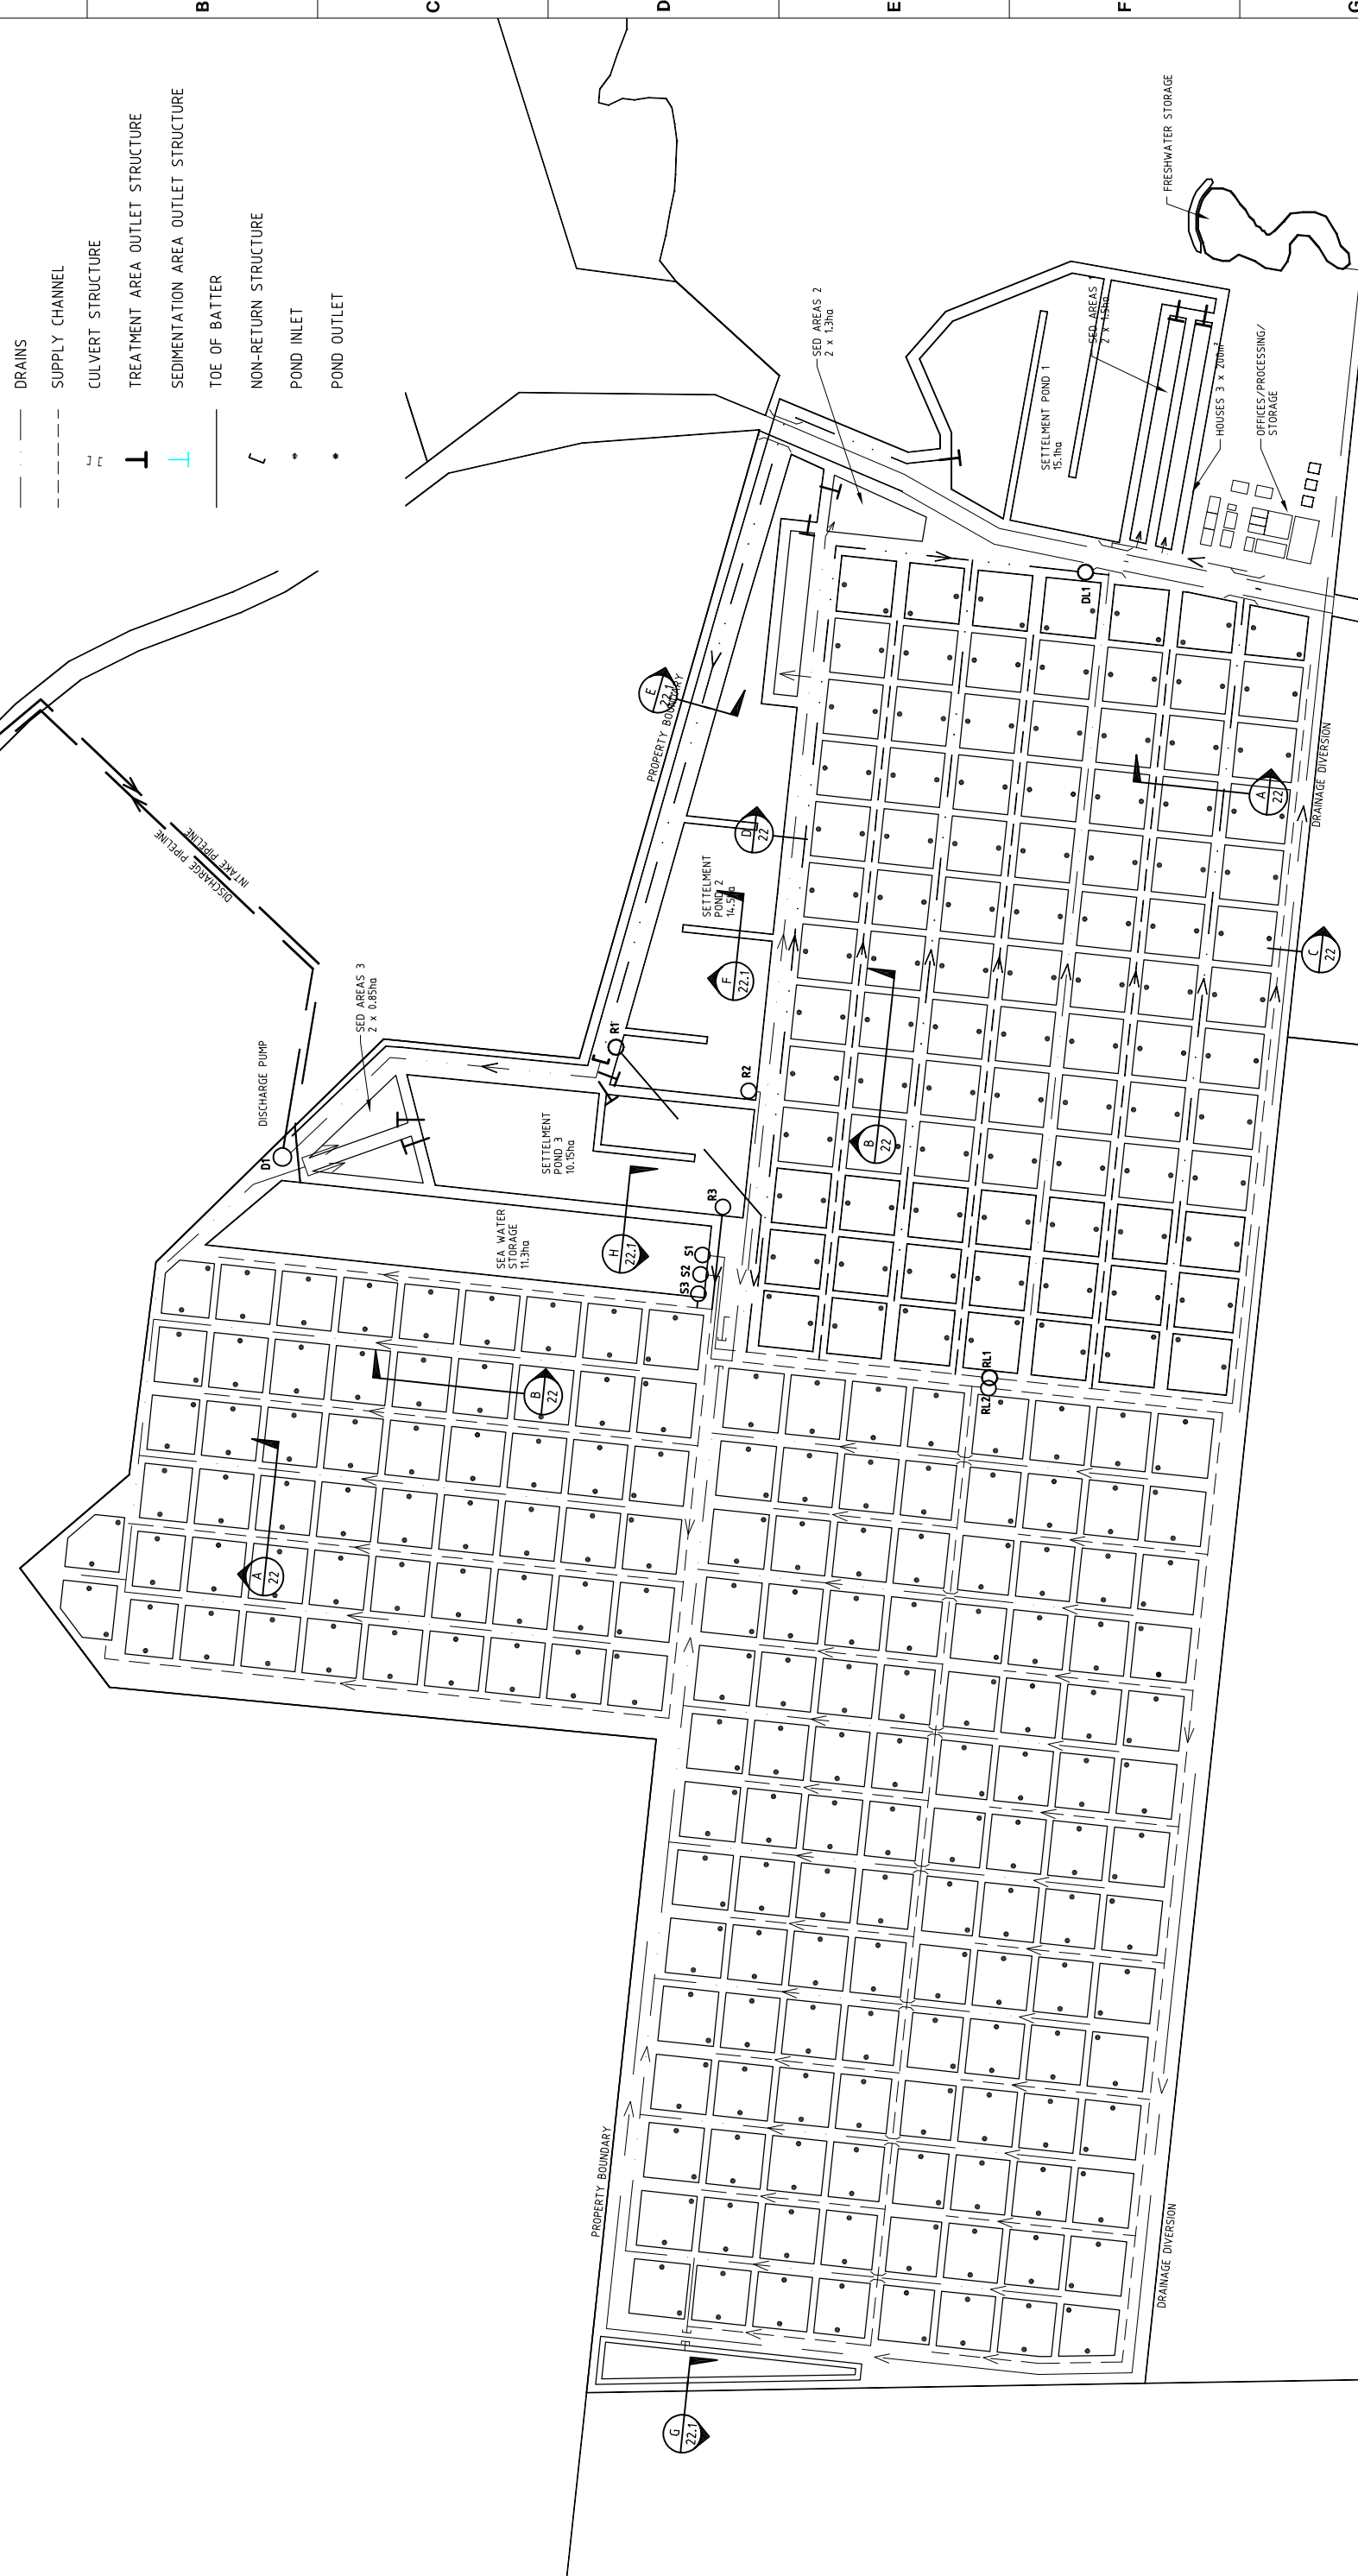

**LEGEND**

- PUMP
- PIPELINES
- DRAINS
- SUPPLY CHANNEL
- CULVERT STRUCTURE
- TREATMENT AREA OUTLET STRUCTURE
- SEDIMENTATION AREA OUTLET STRUCTURE
- TOE OF BATTER
- NON-RETURN STRUCTURE
- POND INLET
- POND OUTLET



**PRELIMINARY**  
DATE: 11/12/2002



FILENAME: 3417CSK21.DWG  
 DATE: 15/02/03 - 4:34 pm  
 LOCATION: L:\REED\RT03417\200 PRELIM DESIGN\CAD\DWG\  
 XREF: X3417C-DESIGN3.X3417C-DOB

No.	DATE	BRWING	DESIGN	REV'D	APP'D	AMENDMENT
		CHECK	REVIEW	P.MGR	F.DIR	

No.	DRAWING NUMBER	REFERENCE DRAWING TITLE

**COPYRIGHT**  
 The concepts and information contained in this document are the copyright of Sinclair Knight Merz Pty Ltd. Use or copying of the document in whole or in part without the written permission constitutes an infringement of copyright.

**SINCLAIR KNIGHT MERZ**  
 Sinclair Knight Merz Pty Ltd  
 A/CN 001 624 098  
 369 Ann Street  
 Brisbane QLD 4000, Australia  
 Telephone (07) 3244 1000  
 Facsimile (07) 3244 7300

CLIENT		PROJECT	
PACIFIC REEF FISHERIES		GUTHALUNGRA PRAWN FARM	
DRAFTER	DRAFTING CHECK	REVIEWED	PROJECT MANAGER
DESIGNED	DESIGN REVIEW	APPROVED	PROJECT DIRECTOR

**TITLE**  
 OVERALL LAYOUT PLAN  
 SELECTED CROSS SECTION LOCATIONS

SCALE: 1:6000 (A1)  
 SAM PROJECT No: RT03417  
 DRAWING No: 3417-C-SK21  
 AMDT:  

