



Appendix A

General arrangement drawings

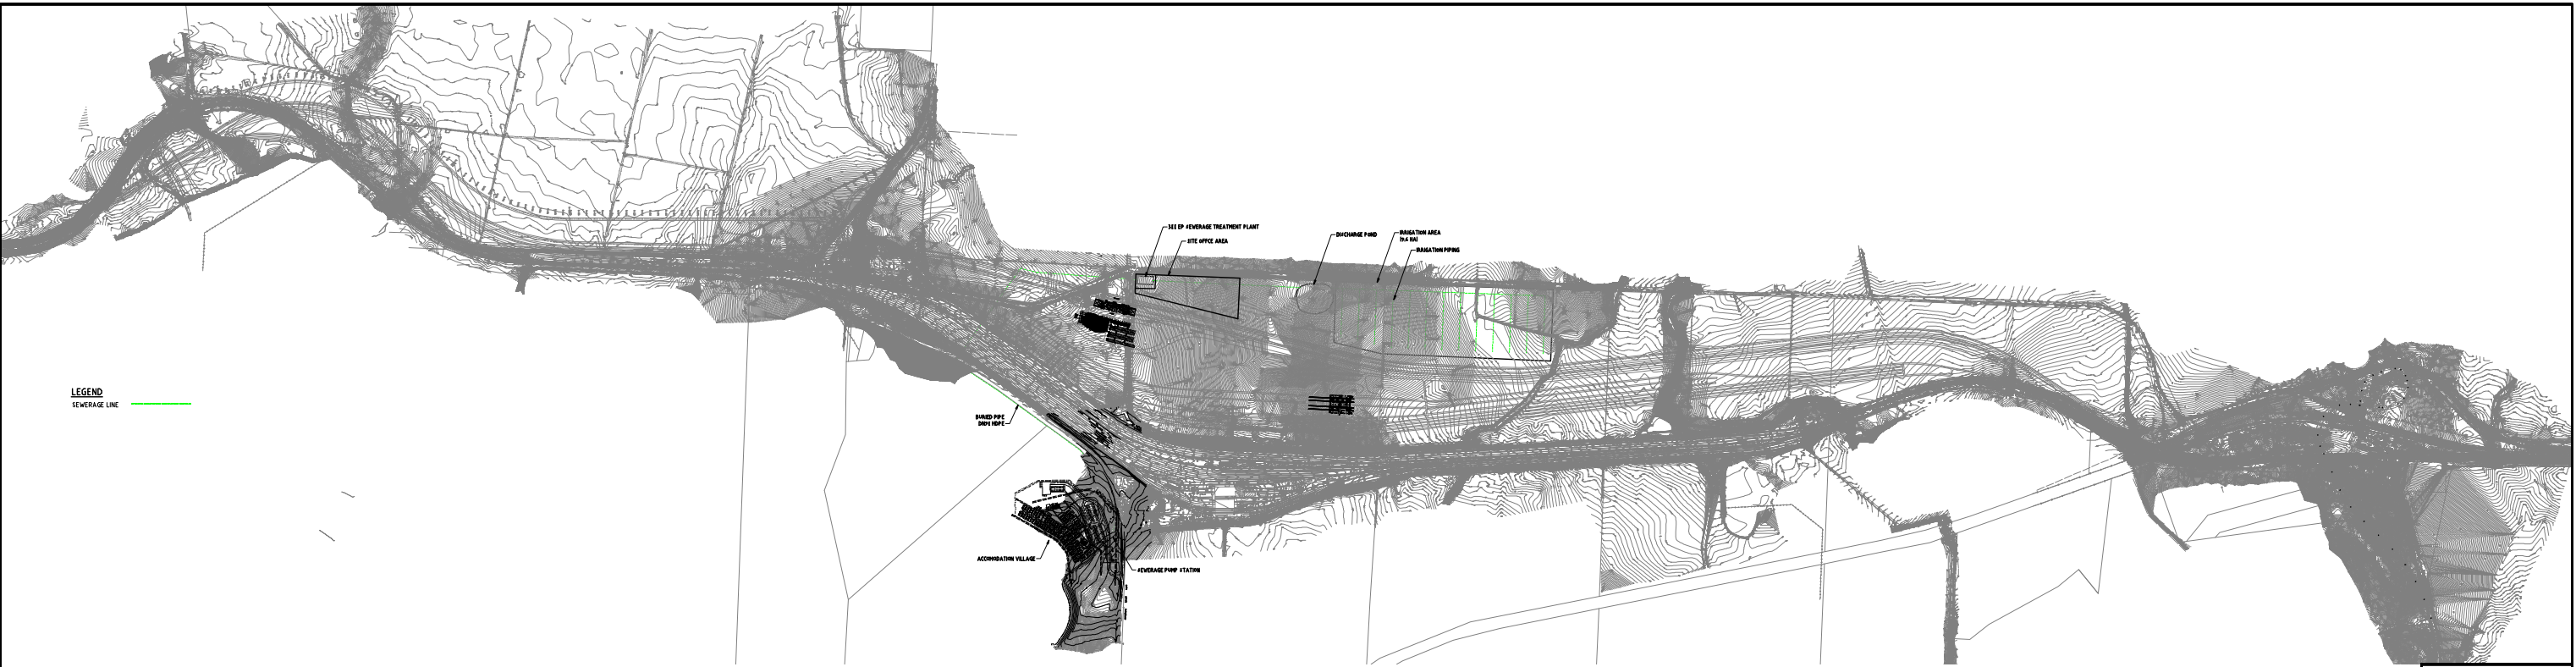


P1	5-11-07	ISSUED FOR EPA APPROVAL			NT				
Rev.	Date	Revision Details			Drn	Ver.	App.	Drng. No.	Reference Drawing Title

 JILALAN RAIL YARD UPGRADE PROJECT		Drawn _____ Date _____ MT _____ Designed _____ Date _____ Verified _____ Date _____	RECOMMENDED _____ SECTION MANAGER _____ DATE _____ APPROVED AND ISSUE AUTHORIZED _____ DISCIPLINE MANAGER _____ DATE _____
Project Drawing Number: SK-C-000-050-1100		R/PO _____ R/PO No. _____ Date _____	

**JILALAN YARD
GENERAL ARRANGEMENT
SCHEME CO-ORDINATION PLAN
TEMPORARY SEWERAGE WORKS**

PRELIMINARY	
NOT FOR CONSTRUCTION	
Scale 1:5000	Sheet Size A1
OR DRAWING NUMBER	
QRDRG.No.	ISSUE
	P1
SHEET 1 OF 1 SHEETS	

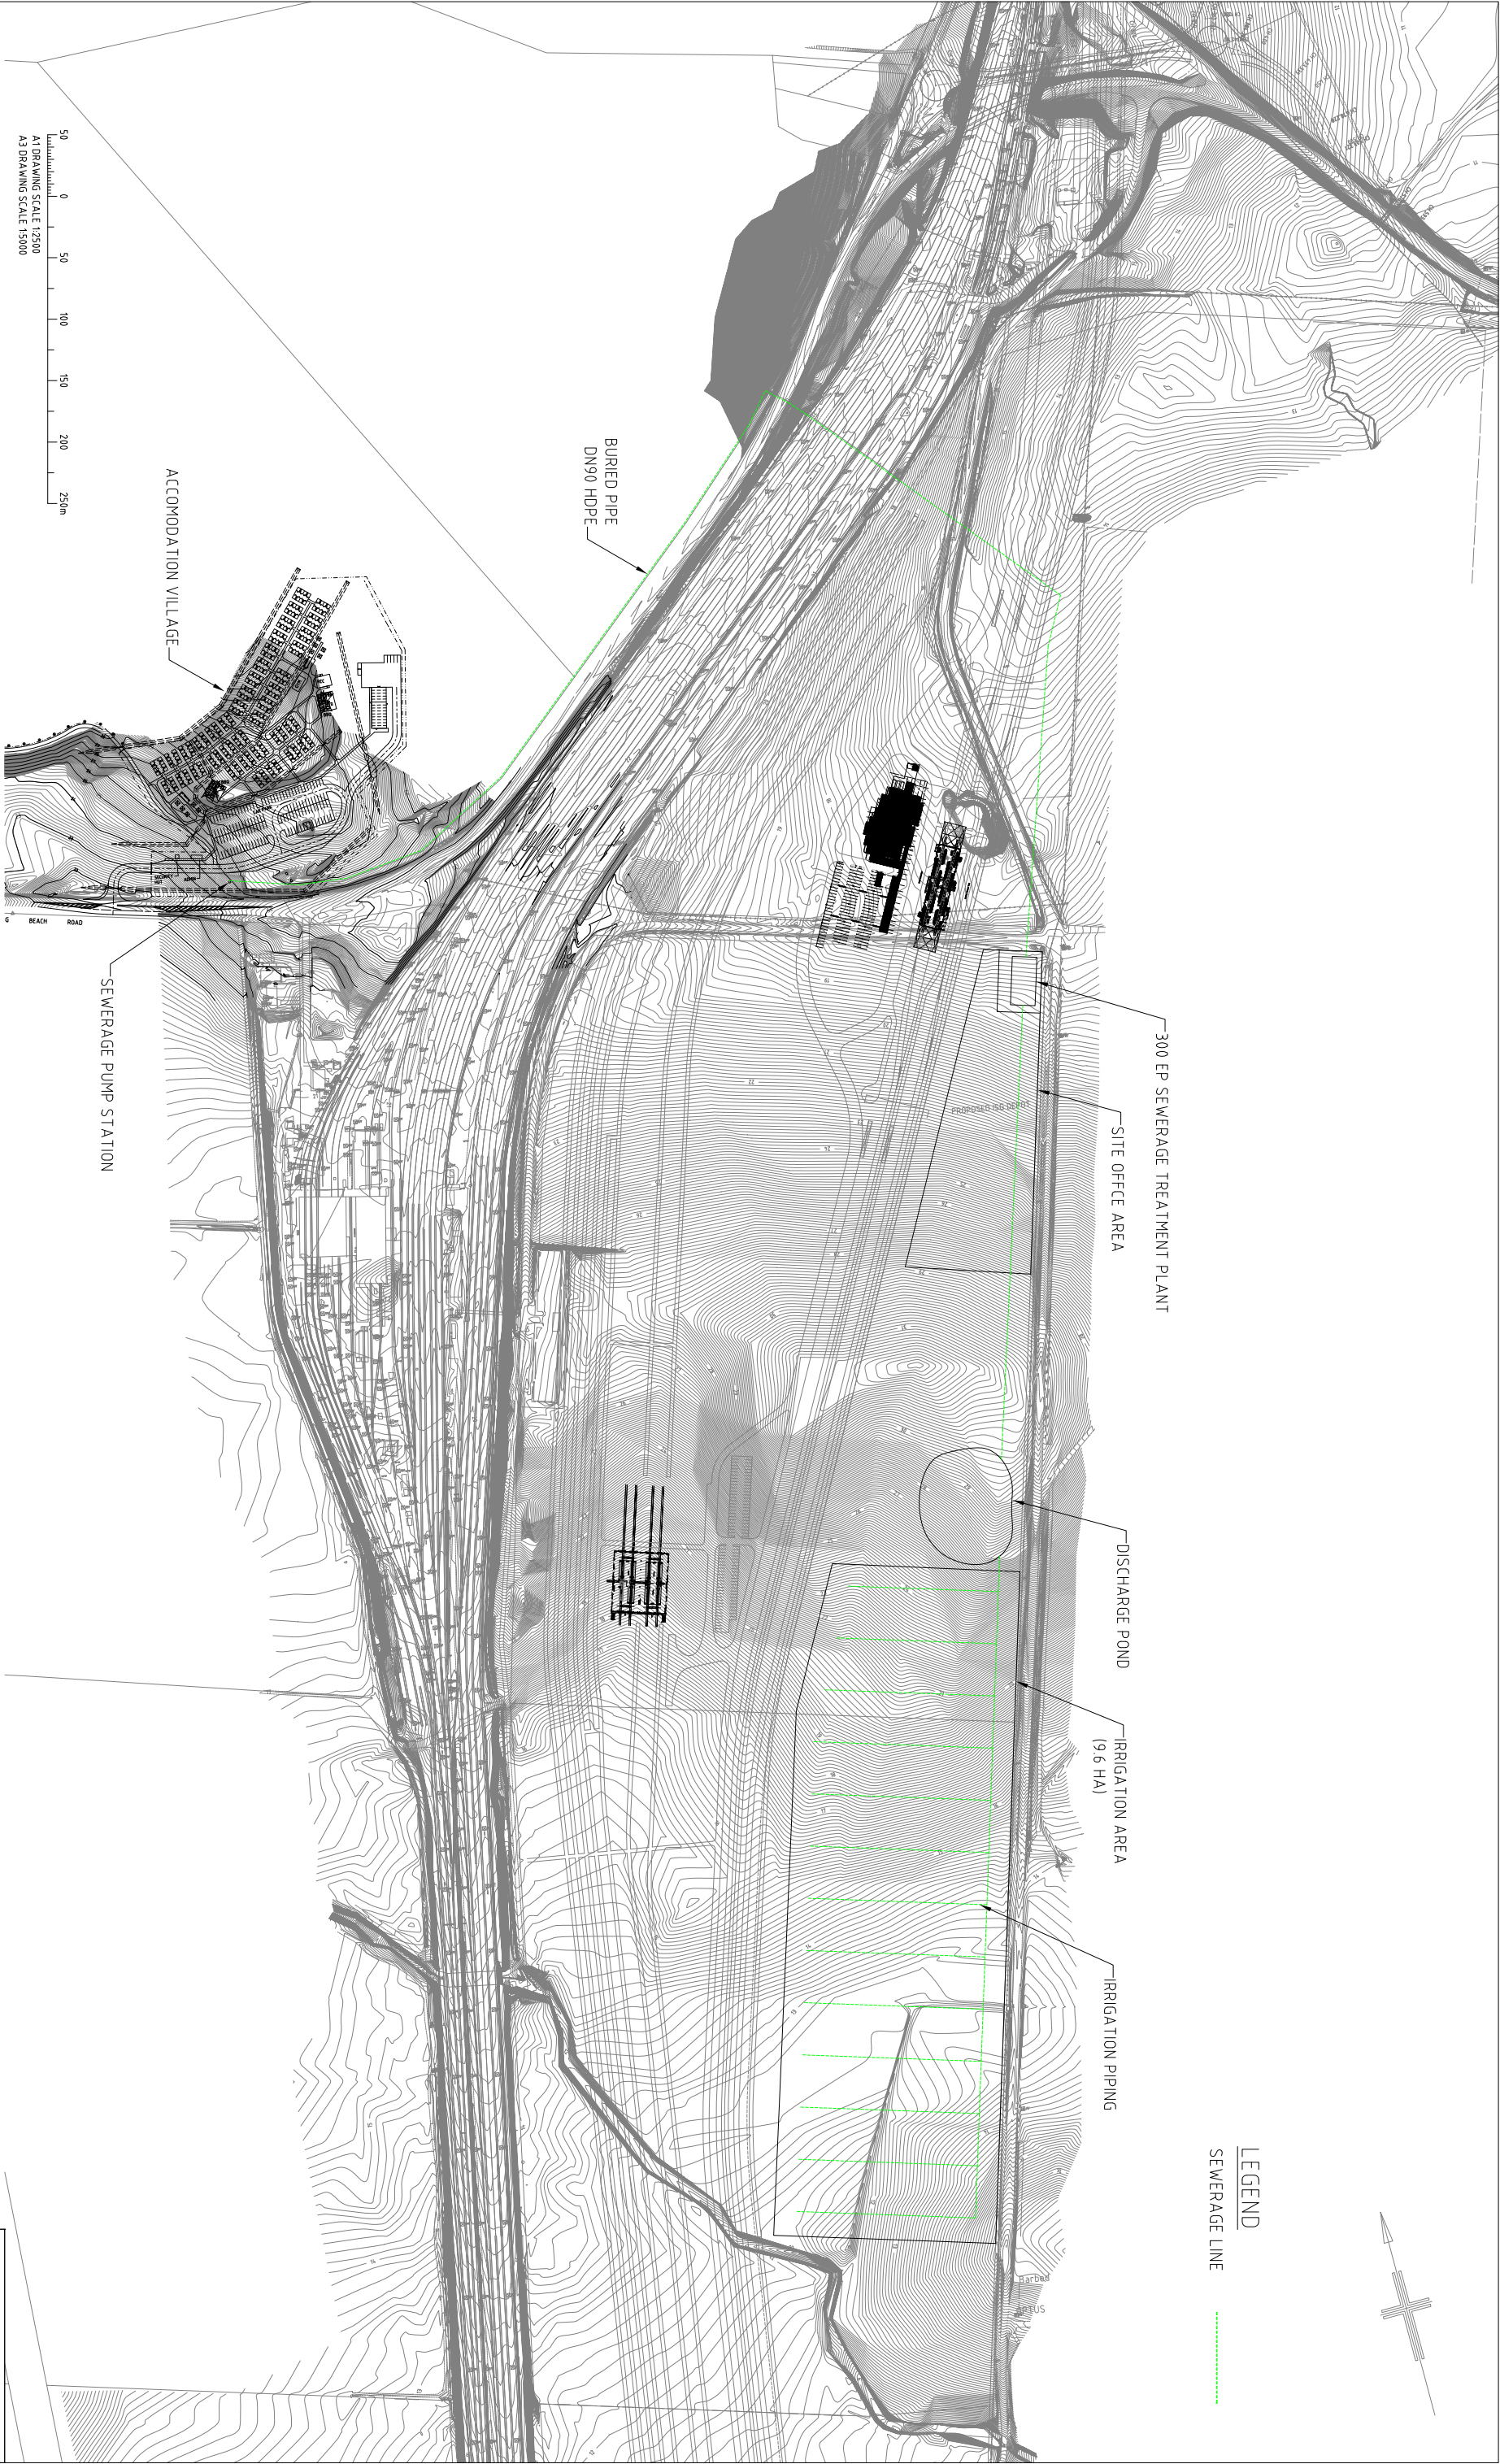

				<div>Project:</div>							
				<div>Drawn</div>				<div>Date</div>			
				<div>MT</div>							
				<div>Designed</div>				<div>Date</div>			
				<div>Verified</div>				<div>Date</div>			
				<div>Design Manager</div>				<div>Date</div>			