


TUNNEL BORING MACHINE (TBM)  
ELEVATION  
SECTION F

1:50

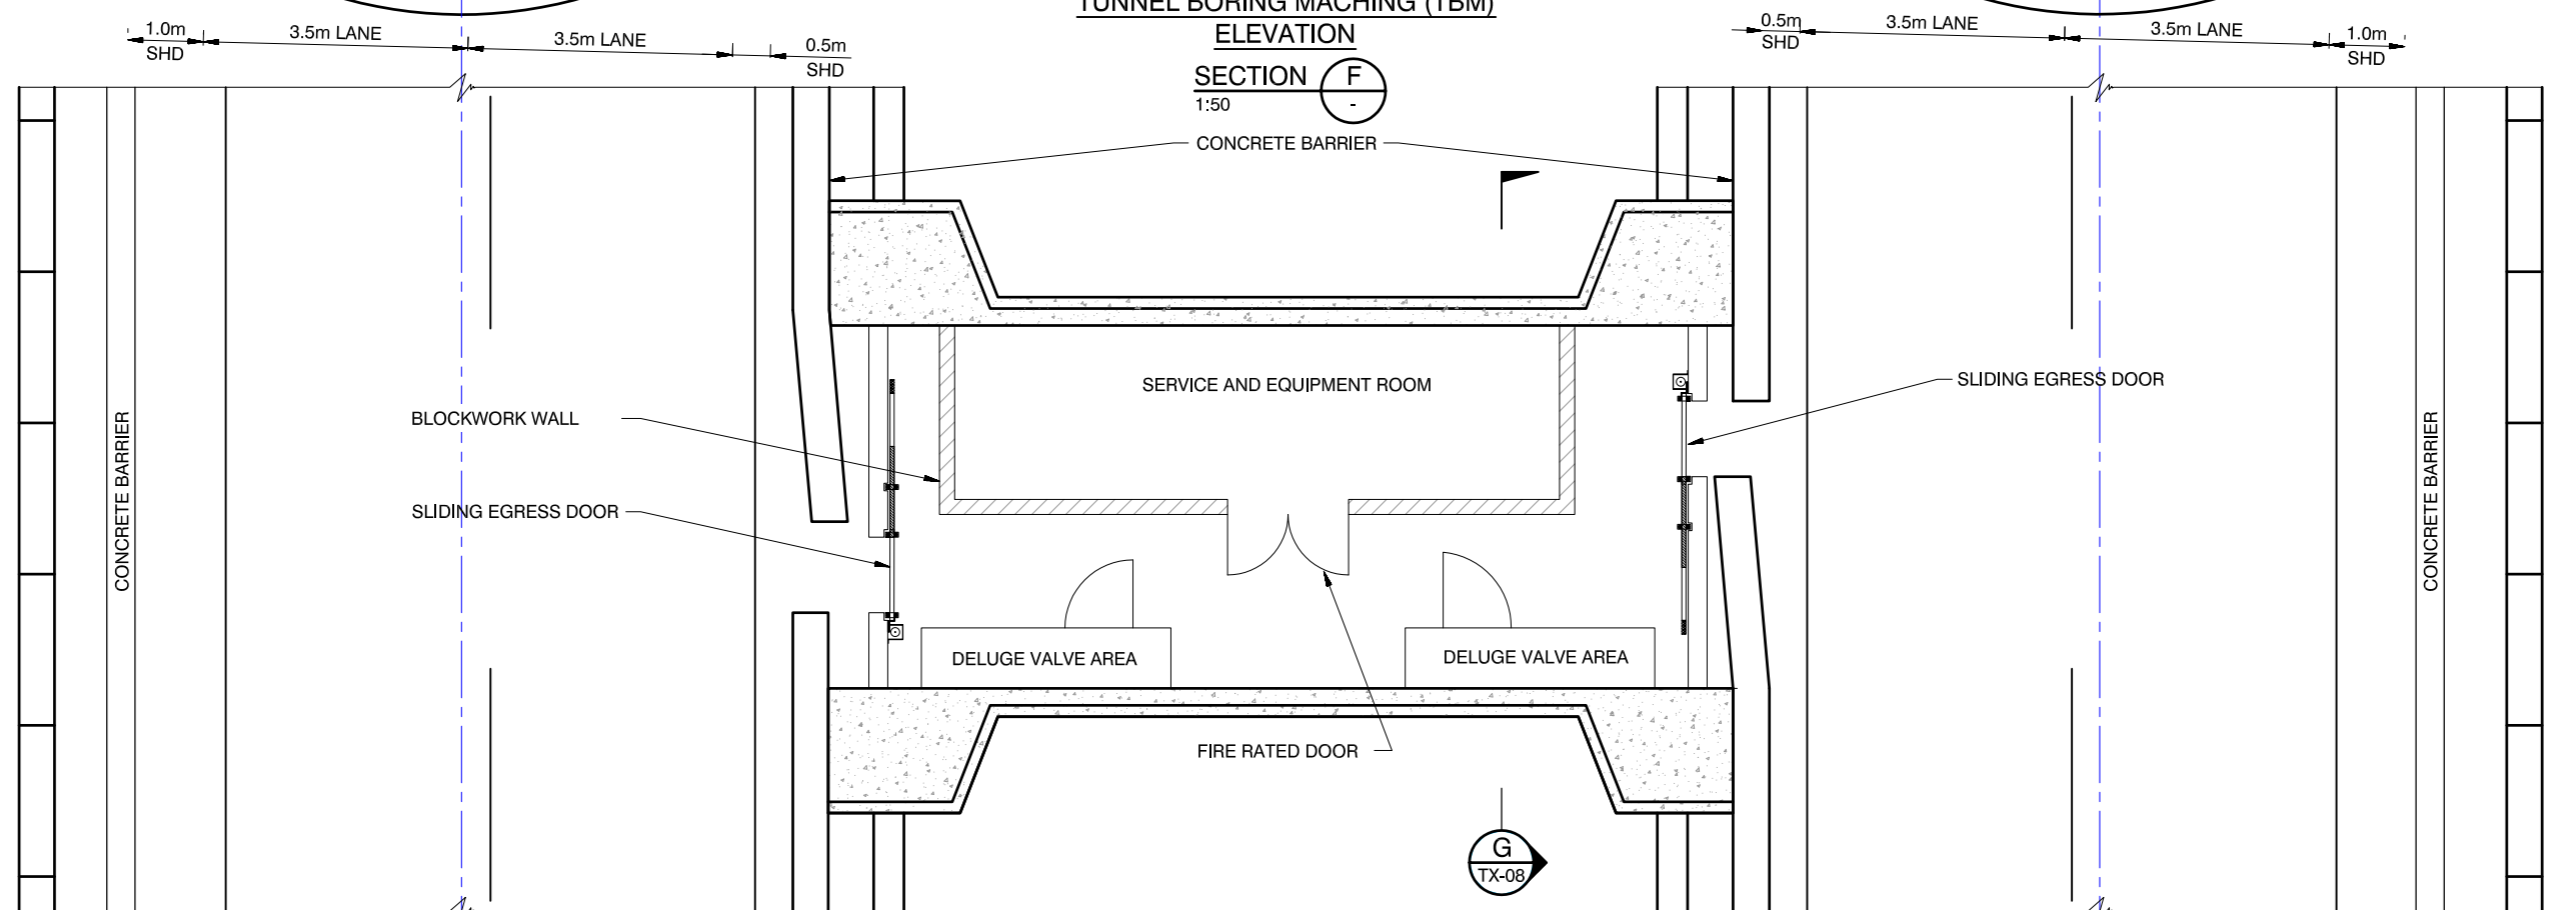

TUNNEL BORING MACHINE (TBM)  
CROSS PASSAGE LAYOUT

SCALE 1:50

**PRELIMINARY**  
NOT FOR CONSTRUCTION

Rev.	Date	Revision Details
A	Sept 08	EIS Reference Project Design



**northern link**

SINCLAIR KNIGHT MERZ  
**SKM** Connell Wagner  
JOINT VENTURE



EIS REFERENCE PROJECT  
Northern Link  
Typical Cross Section  
Two Lane Tunnel Boring Machine  
(TBM) Cross Passage

Project No.	24531-003-01
Scale	1:50 at A1 1:100 at A3
Sketch No.	EIS-TX-06
Rev.	A

20 10 0 10 20 30 40 50 100mm