


NOTE
REFER TO THE PLANNING LAYOUT DRAWINGS FOR THE ALIGNMENT LOCATION AND CHAINAGES.

LEGEND

- EXISTING SEWER
- EXISTING WATER RETICULATION
- EXISTING STORMWATER DRAINAGE
- EXISTING OPTIC FIBRE
- EXISTING SURFACE

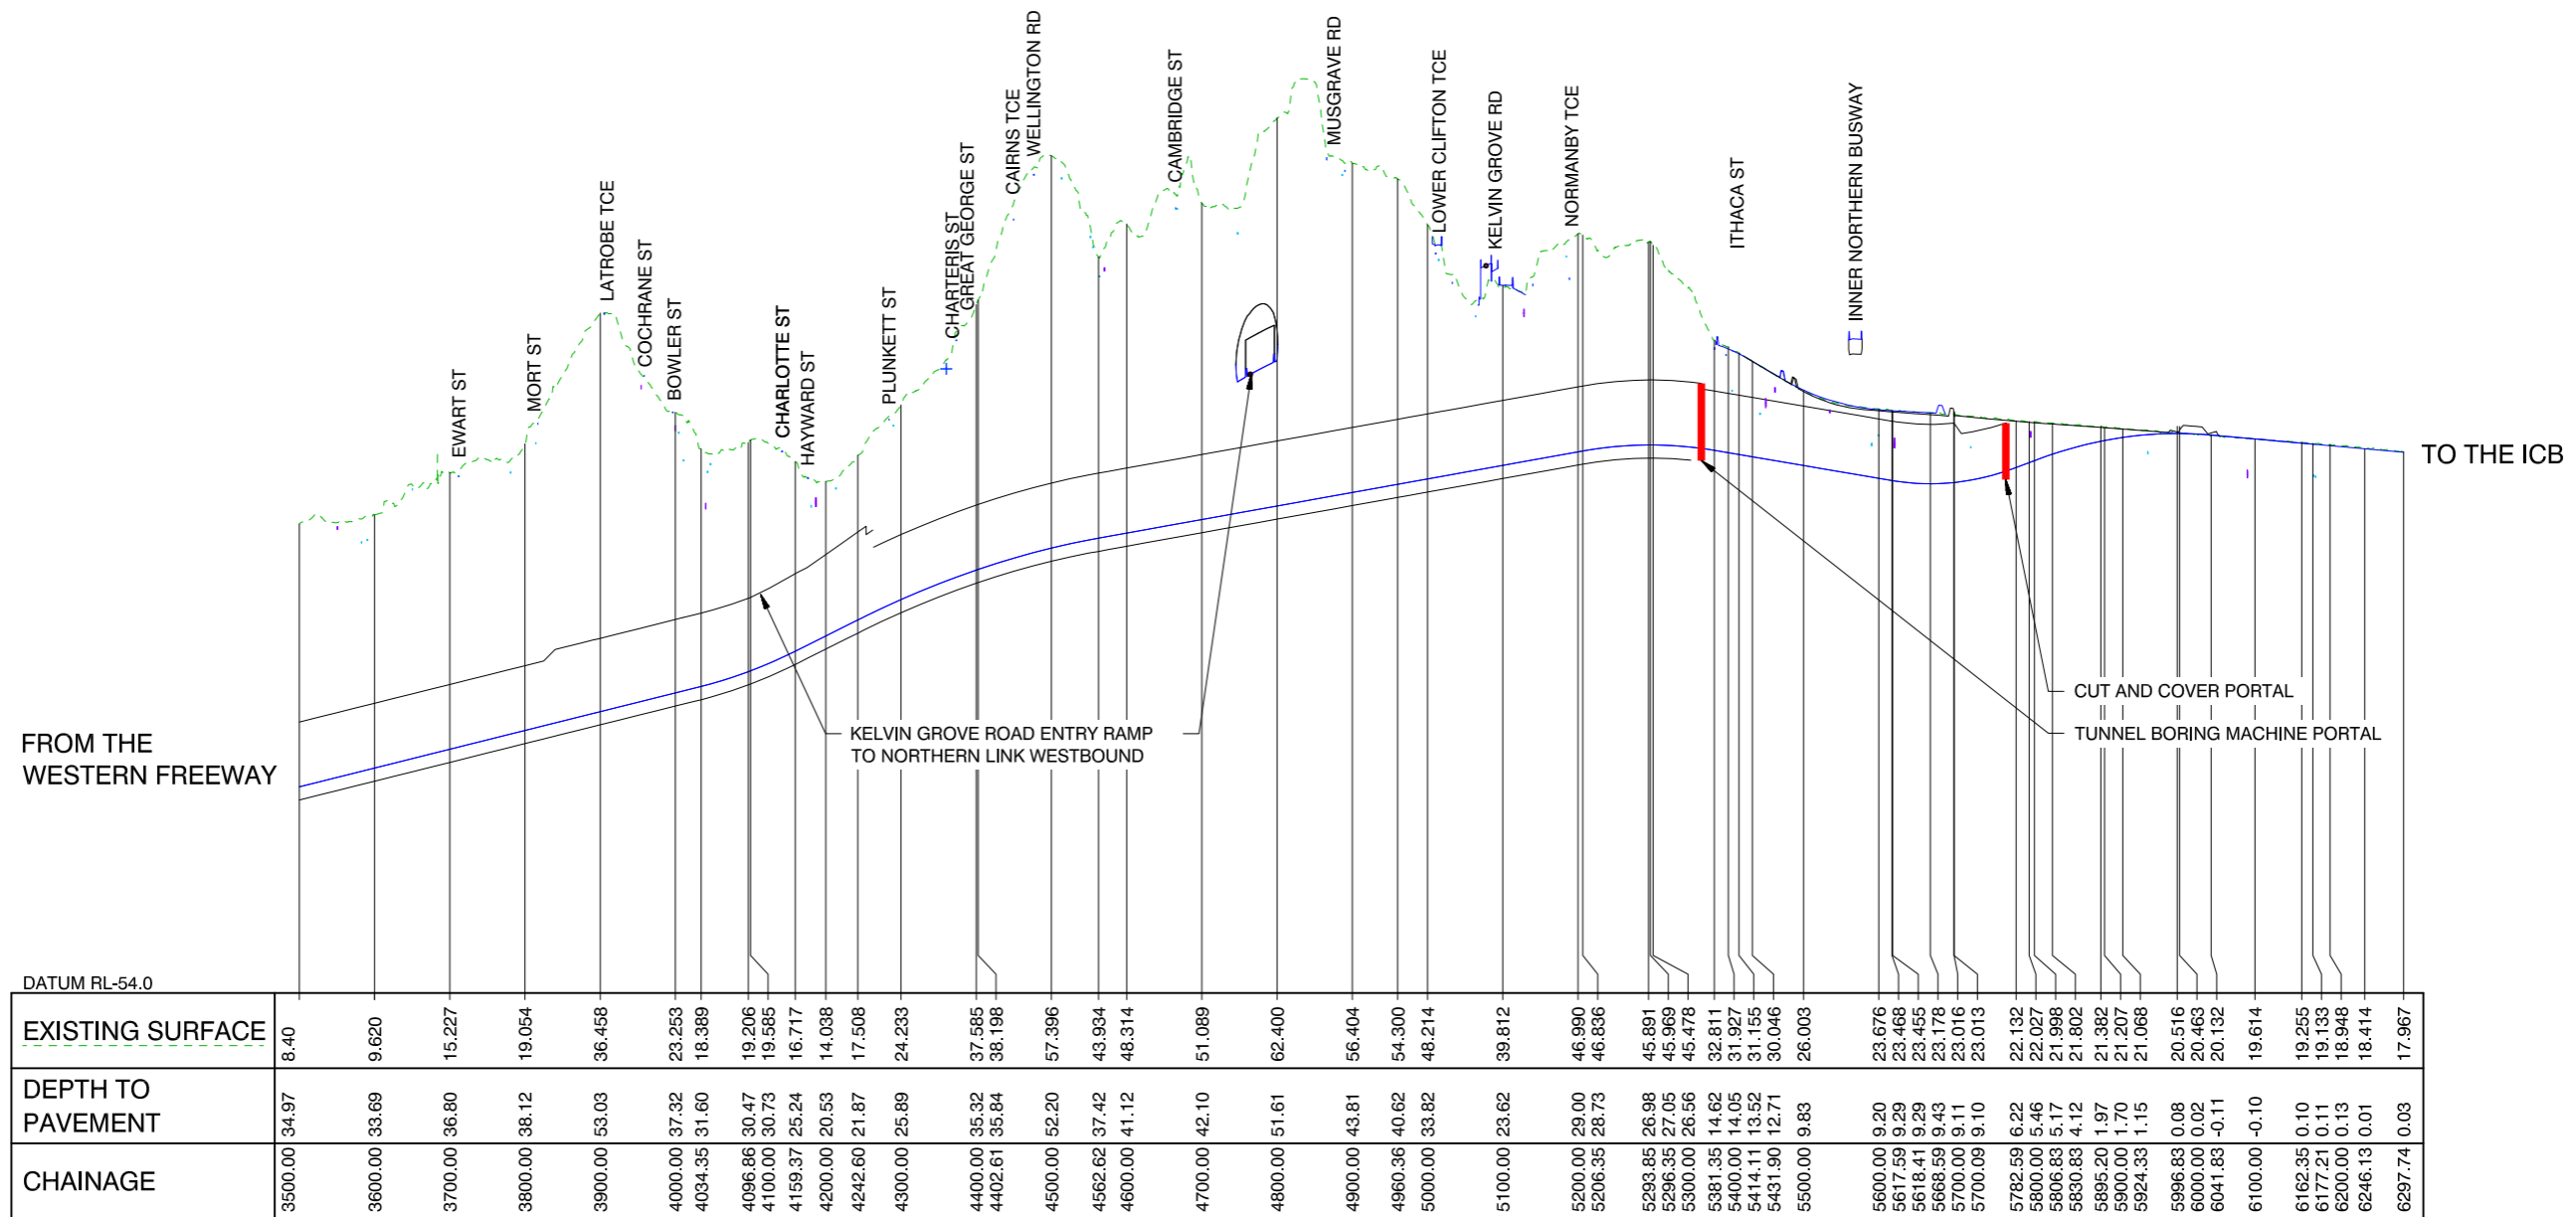

Northern Link Tunnel Westbound



PRELIMINARY
NOT FOR CONSTRUCTION

Rev.	Date	Revision Details
A	Sept 08	EIS Reference Project Design



northern link

SKM Connell Wagner
JOINT VENTURE



EIS REFERENCE PROJECT
Northern Link
Longitudinal Sections
Northern Link Tunnel Westbound
(Sheet 2 of 2)

Project No.	24531-003-01
Scale	1:500 Vert. at A1 1:5000 Horiz. at A1
Sketch No.	Rev.
EIS-LS-04	A

