


NOTE
REFER TO THE PLANNING LAYOUT DRAWINGS FOR THE ALIGNMENT LOCATION AND CHAINAGES.

LEGEND

- EXISTING SEWER
- EXISTING WATER RETICULATION
- EXISTING STORMWATER DRAINAGE
- - - EXISTING OPTIC FIBRE
- EXISTING SURFACE

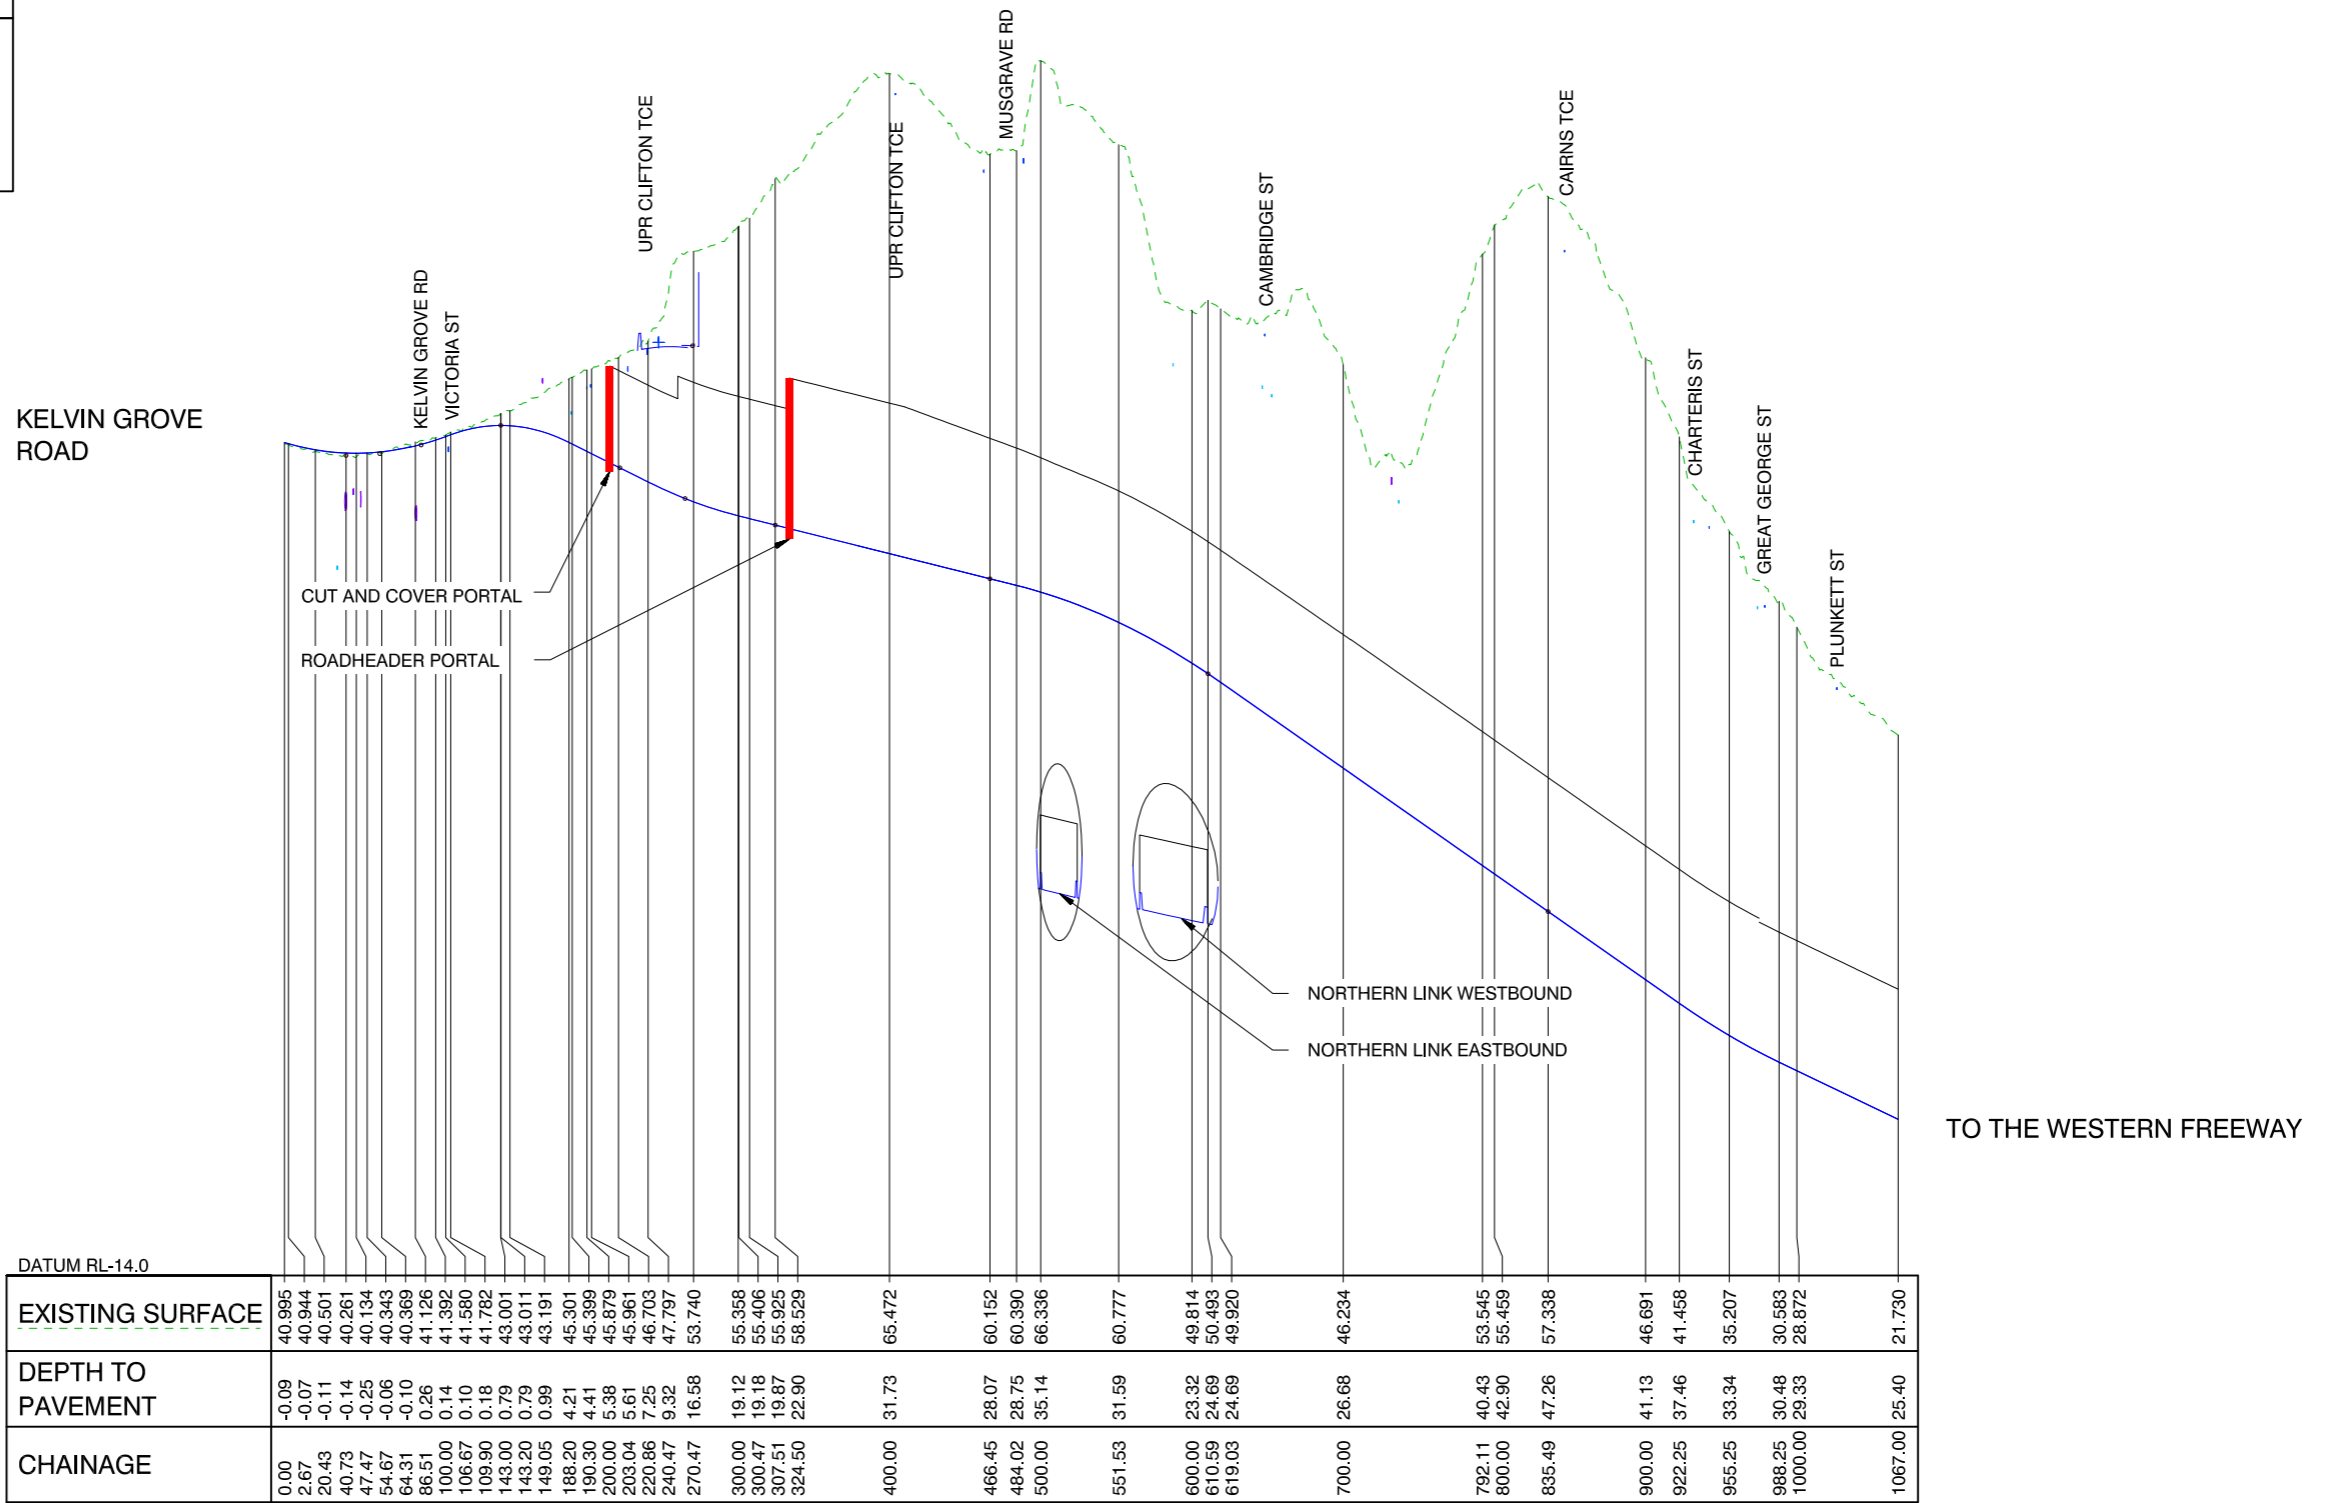

Northern Link Tunnel Westbound Entry Ramp



PRELIMINARY
NOT FOR CONSTRUCTION

Rev.	Date	Revision Details
A	Sept 08	EIS Reference Project Design



northern link

SINCLAIR KNIGHT MERZ
SKM Connell Wagner
JOINT VENTURE

BRISBANE CITY
Dedicated to a better Brisbane

EIS REFERENCE PROJECT
Northern Link
Longitudinal Sections
Northern Link Tunnel
Westbound Entry Ramp

Project No.	24531-003-01
Scale	1:250 Vert. at A1 1:2500 Horiz. at A1
Sketch No.	Rev.
EIS-LS-08	A

