




BCSG 2002

HERSTON

VICTORIA PARK GOLF COMPLEX

NOTE :
LAYOUTS SHOW MAJOR TRAFFIC STAGES ONLY.
FINAL TRAFFIC STAGING SUBJECT TO DETAILED
DESIGN.

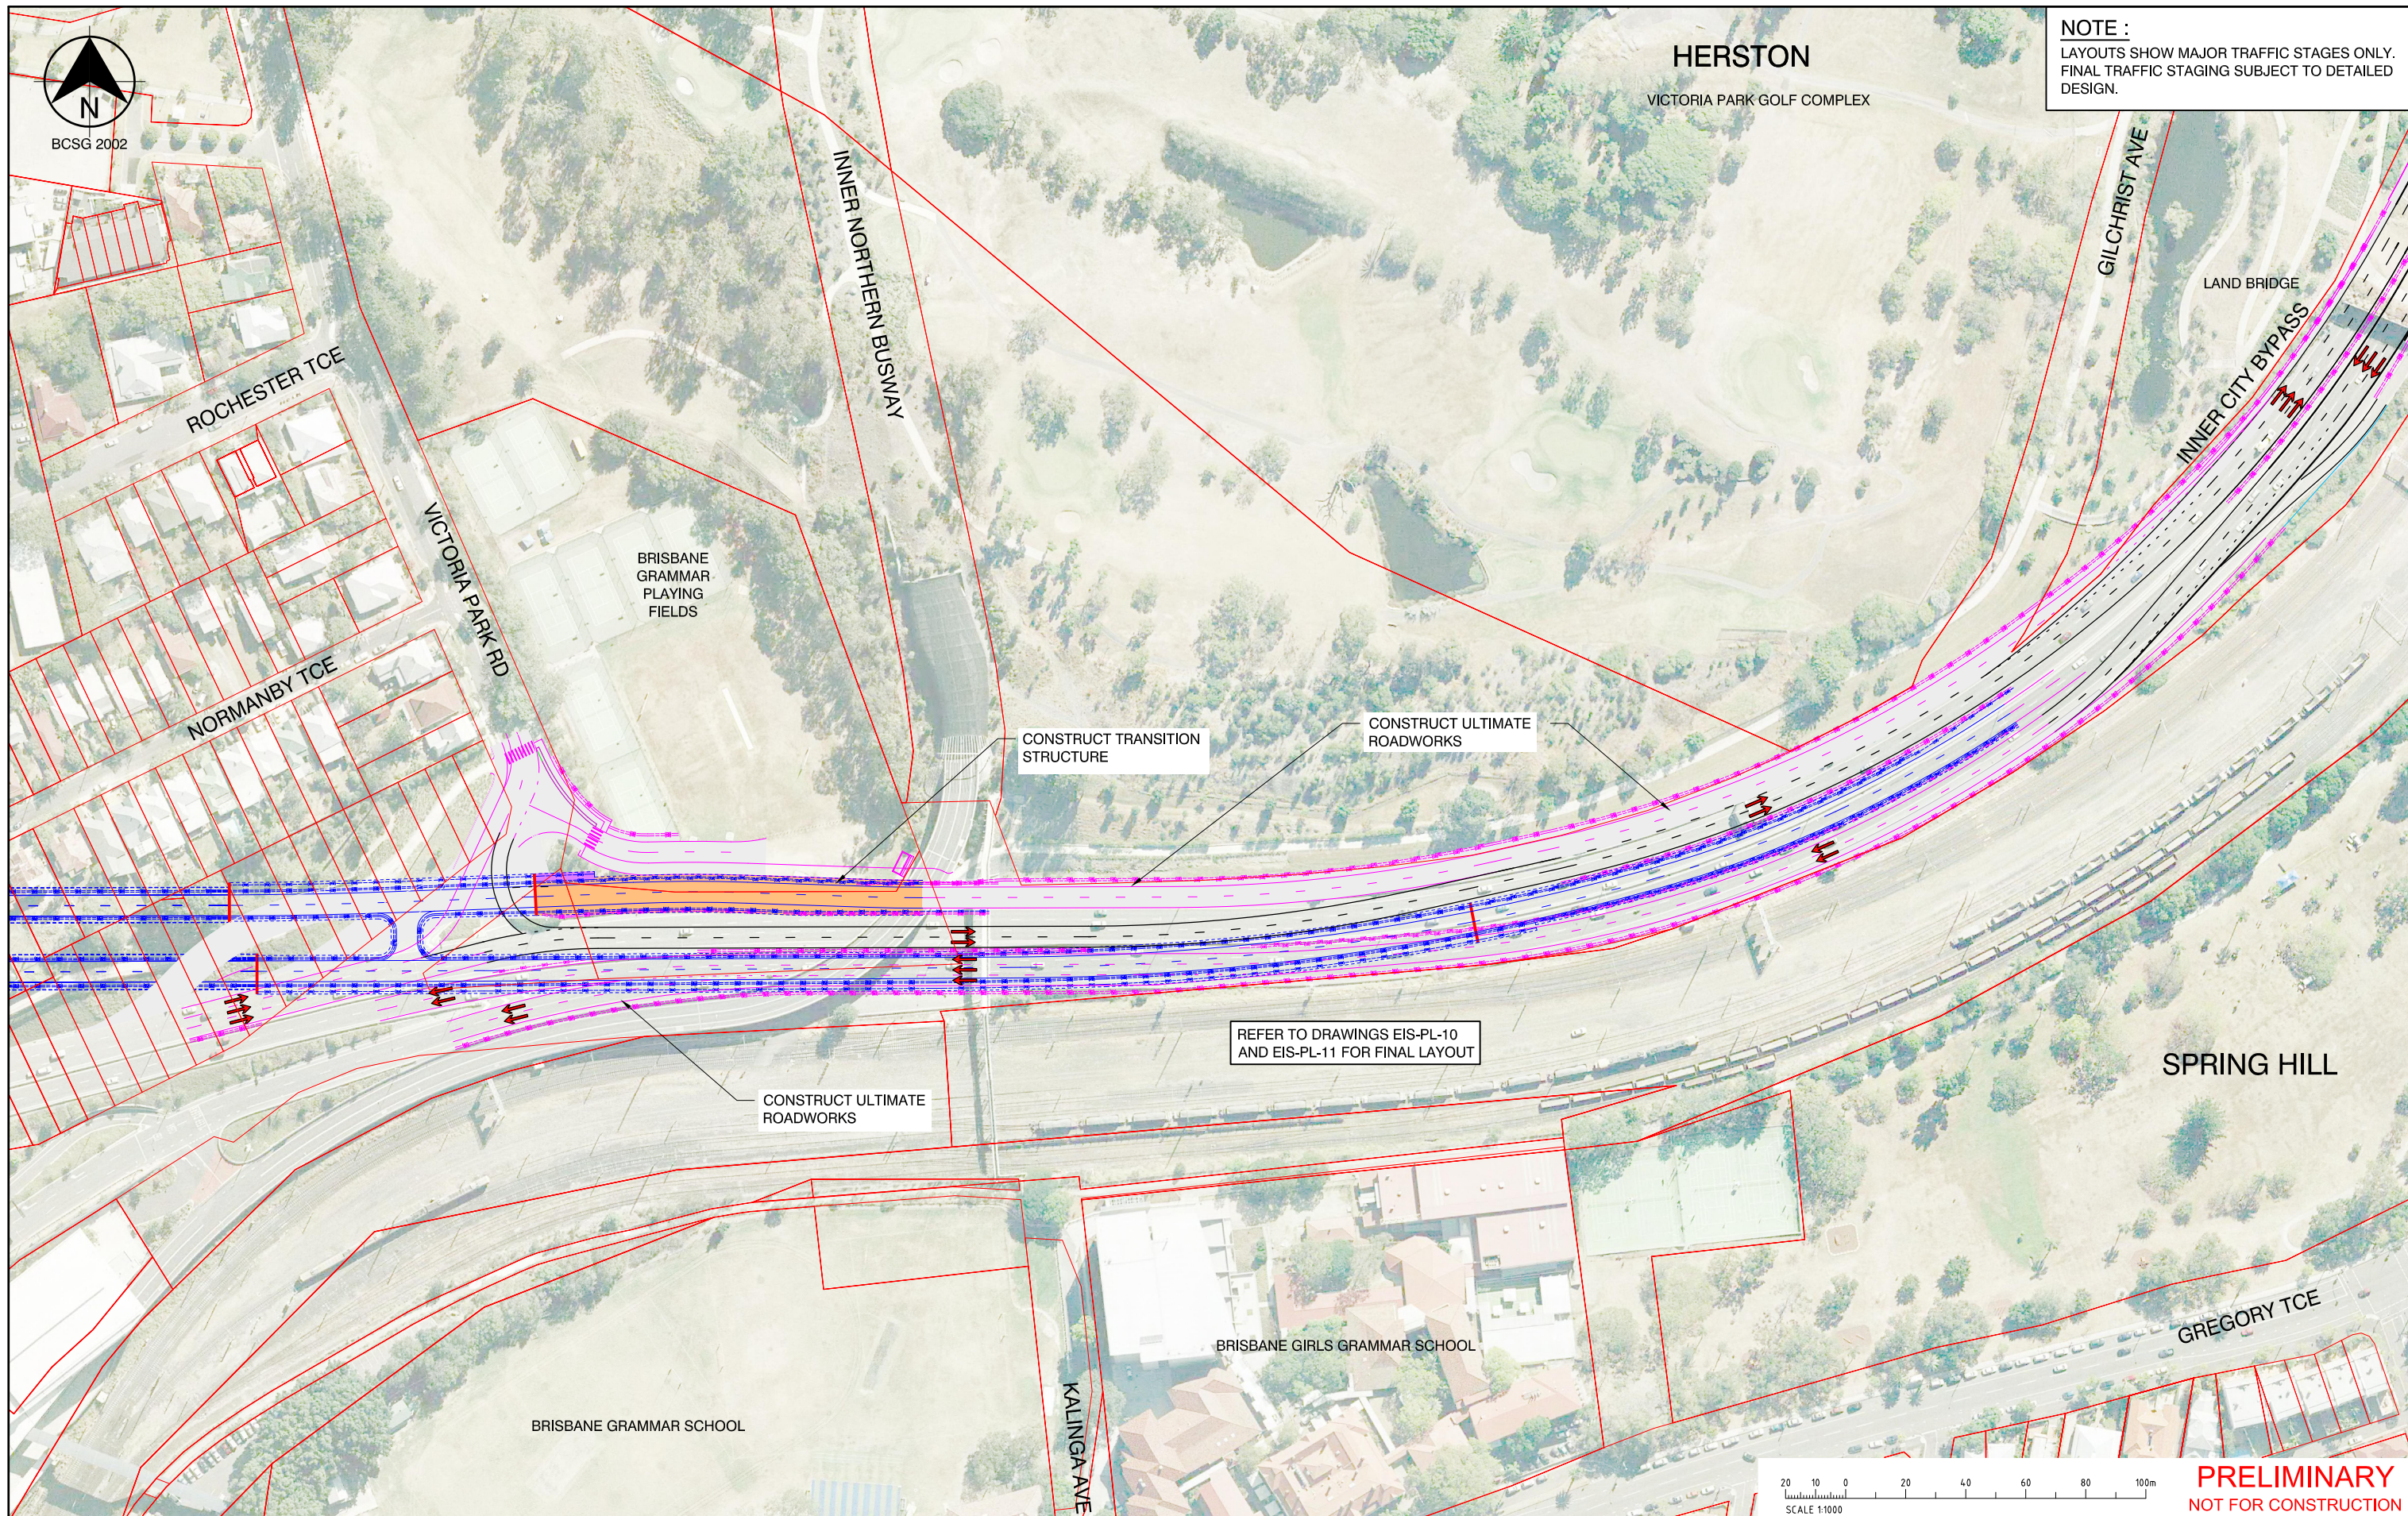

REFER TO DRAWINGS EIS-PL-10
AND EIS-PL-11 FOR FINAL LAYOUT

20 10 0 20 40 60 80 100m
SCALE 1:1000

PRELIMINARY
NOT FOR CONSTRUCTION

A	Sept 08	EIS Reference Project Design
Rev.	Date	Revision Details



northern
link

SINCLAIR KNIGHT MERZ
SKM **Connell Wagner**
JOINT VENTURE



Dedicated to a better Brisbane

EIS REFERENCE PROJECT
Northern Link
Traffic Management and Staging
Inner City Bypass Connection
(Stage 4 of 4)

Project No.
24531-003-01
Scale
Half Size 1:2000
Full Size 1:1000
Sketch No.
Rev.
EIS-TM-14 A

20 10 0 20 40 60 80 100m