


TUNNEL BORING MACHINE (TBM)
ELEVATION
SECTION B
1:50

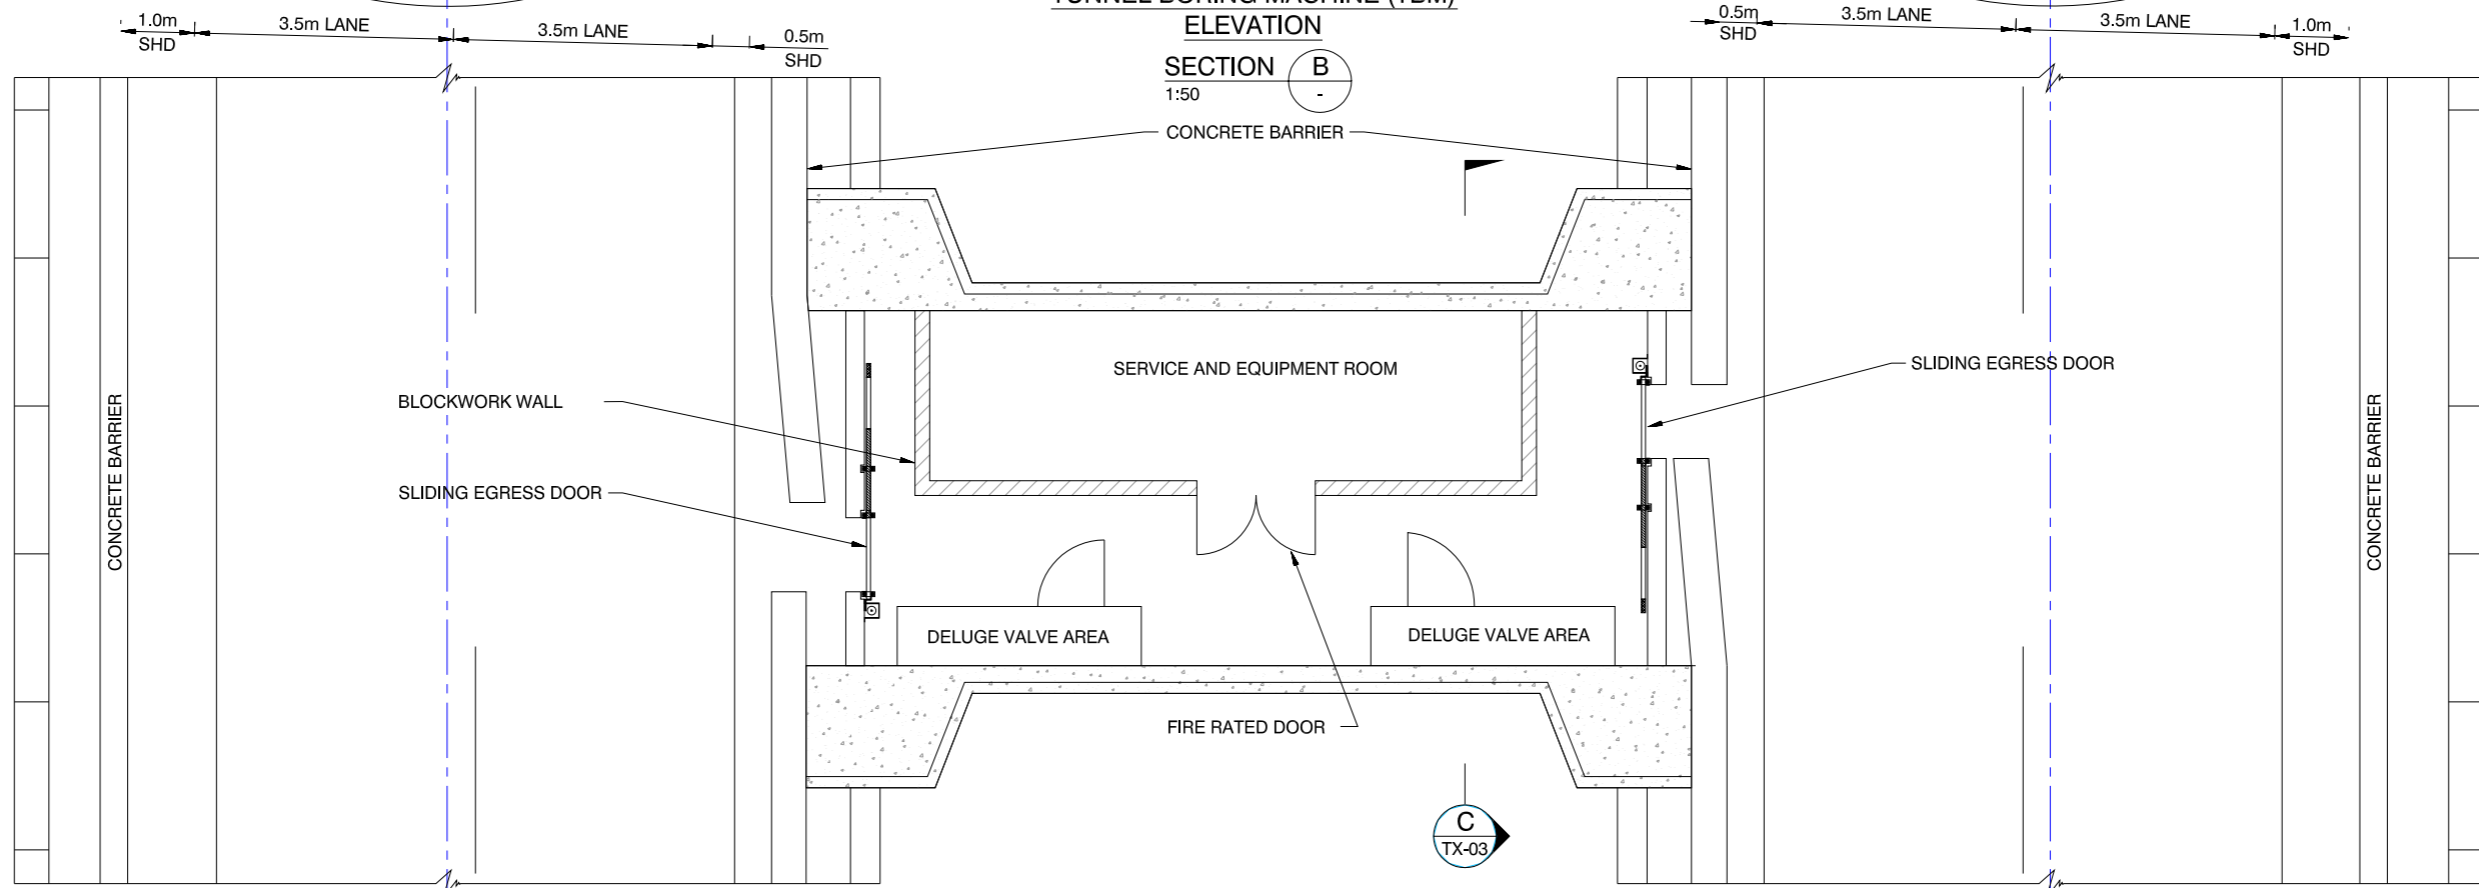

TUNNEL BORING MACHINE (TBM)
CROSS PASSAGE LAYOUT

PRELIMINARY
NOT FOR CONSTRUCTION

Rev	Date	Revision Details
B	May 09	Removal of Toowong and Kelvin Grove Connections
A	Sept 08	EIS Reference Project Design



PROJECT DESIGN
Northern Link
Typical Cross Section
Two Lane Tunnel Boring Machine
(TBM) Cross Passage

Project No.	24531
Scale	1:100 at A3 1:50 at A1
Sketch No.	EIS-TX-02
Rev.	B

