



LEGEND

- EXISTING SEWER
- EXISTING WATER RETICULATION
- EXISTING STORMWATER DRAINAGE
- EXISTING OPTIC FIBRE
- EXISTING SURFACE
- TUNNEL PAVEMENT

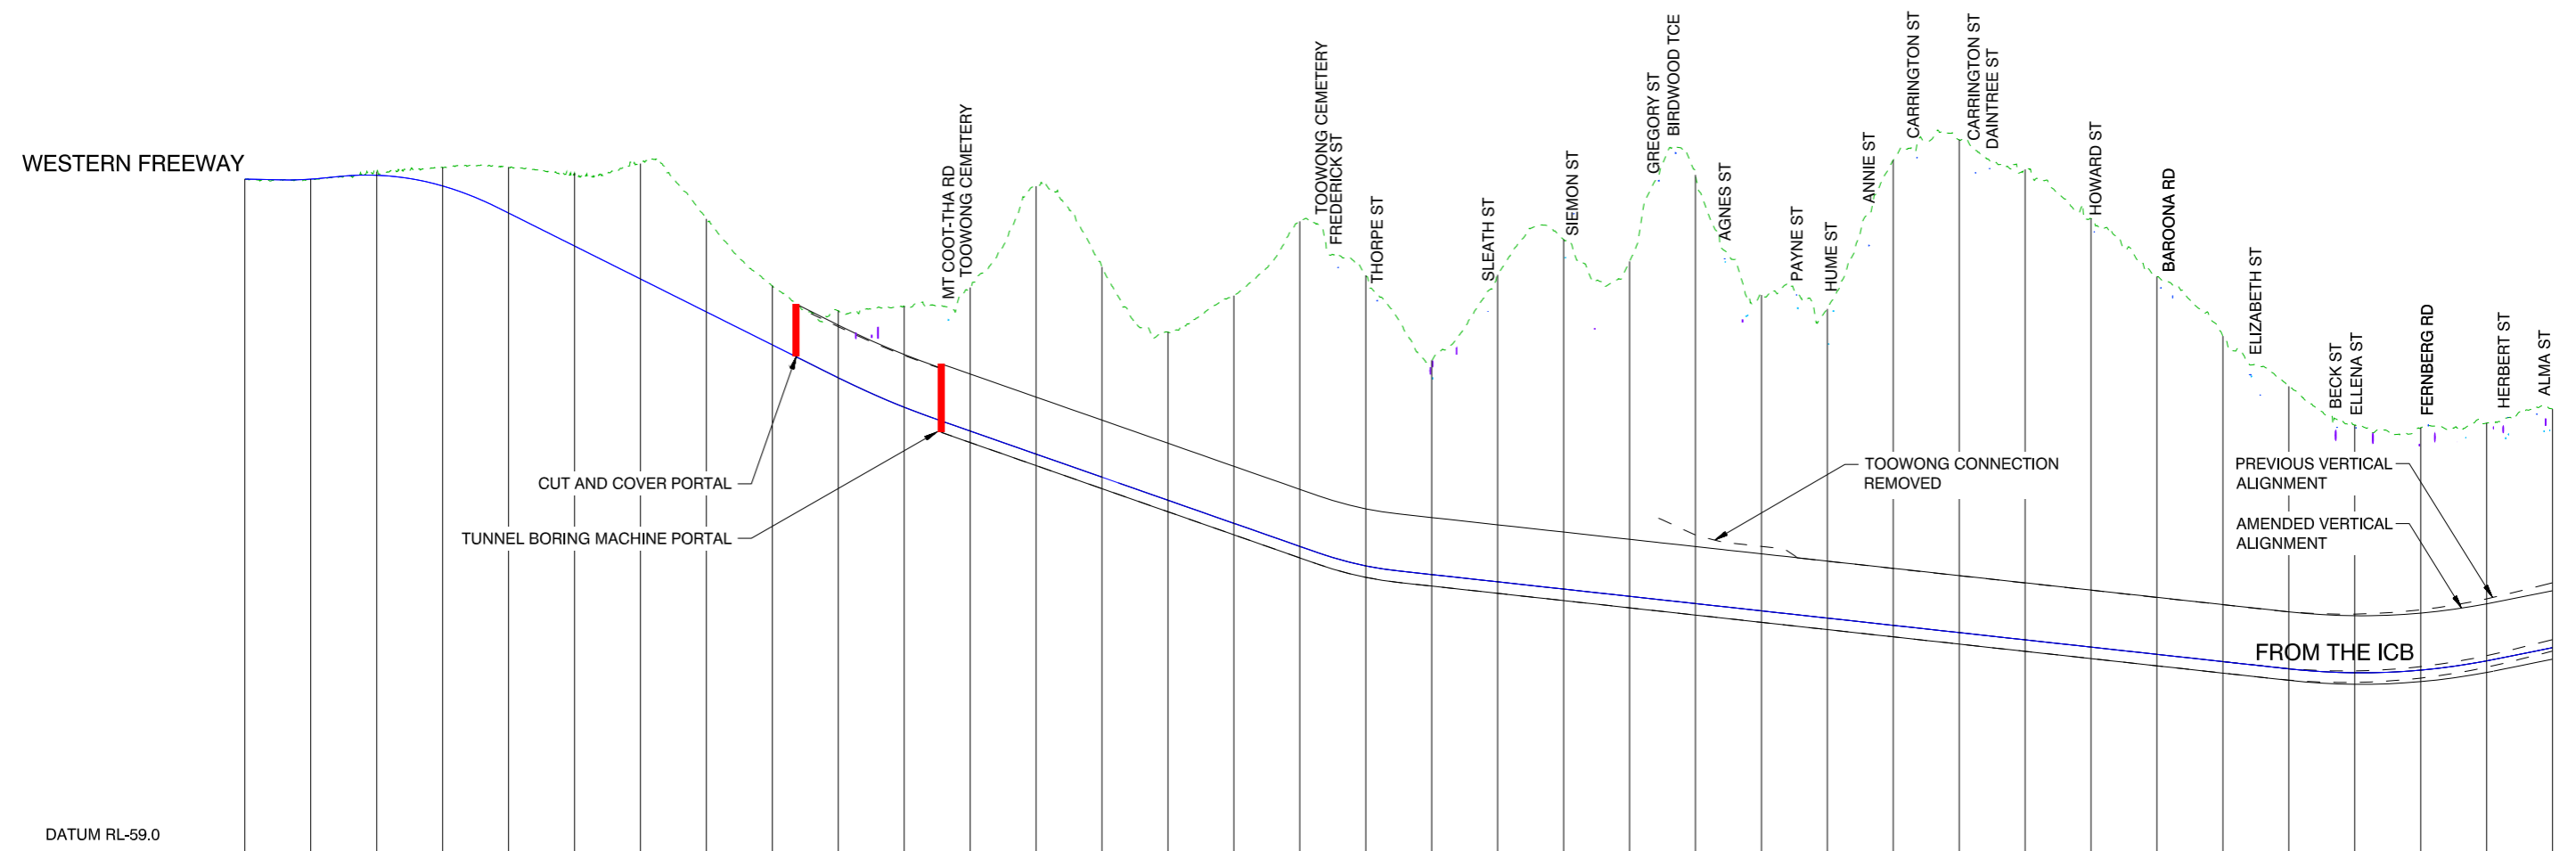

| EXISTING SURFACE | 43.29 | 43.17 | 44.44 | 45.07 | 45.13 | 44.23 | 45.65 | 37.26 | 27.10 | 23.33 | 24.00 | 26.85 | 42.21 | 29.96 | 20.08 | 25.62 | 36.88 | 28.69 | 15.81 | 28.77 | 34.13 | 30.81 | 43.93 | 25.71 | 23.60 | 46.17 | 49.25 | 44.76 | 37.30 | 28.50 | 19.48 | 11.87 | 5.94 | 5.58 | 6.27 | 8.40 |
|--------------------------|-------|--------|--------|--------|--------|--------|--------|--------|--------|--------|---------|---------|---------|---------|---------|---------|---------|---------|---------|---------|---------|---------|---------|---------|---------|---------|---------|---------|---------|---------|---------|---------|---------|---------|---------|---------|
| DEPTH TO TUNNEL PAVEMENT | | | | | | | | | 8.96 | 10.18 | 15.31 | 21.77 | 40.63 | 31.89 | 25.50 | 34.54 | 49.30 | 44.07 | 32.51 | 46.57 | 53.03 | 50.81 | 65.03 | 47.91 | 46.90 | 70.57 | 74.75 | 71.36 | 65.00 | 57.30 | 49.39 | 42.87 | 37.54 | 36.77 | 36.07 | 36.20 |
| CHAINAGE | 0.00 | 100.00 | 200.00 | 300.00 | 400.00 | 500.00 | 600.00 | 700.00 | 800.00 | 900.00 | 1000.00 | 1100.00 | 1200.00 | 1300.00 | 1400.00 | 1500.00 | 1600.00 | 1700.00 | 1800.00 | 1900.00 | 2000.00 | 2100.00 | 2200.00 | 2300.00 | 2400.00 | 2500.00 | 2600.00 | 2700.00 | 2800.00 | 2900.00 | 3000.00 | 3100.00 | 3200.00 | 3300.00 | 3400.00 | 3500.00 |

Northern Link Tunnel Westbound

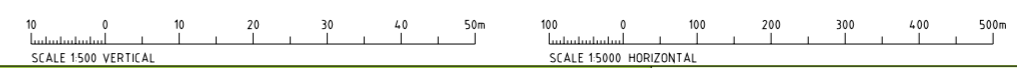

PRELIMINARY
NOT FOR CONSTRUCTION

| Rev | Date | Revision Details |
|-----|---------|---|
| B | May 09 | Removal of Toowong and Kelvin Grove Connections |
| A | Sept 08 | EIS Reference Project Design |



PROJECT DESIGN
Northern Link
Longitudinal Sections
Northern Link Tunnel Westbound
(Sheet 1 of 2)

| | |
|-------------|--|
| Project No. | 24531 |
| Scale | 1:500 Vert. at A1 1:5000 Horiz. at A1 |
| Sketch No. | Rev. |
| EIS-LS-03 | B |

