




# HERSTON

VICTORIA PARK GOLF COMPLEX

- NOTE :**
1. LAYOUTS SHOW MAJOR TRAFFIC STAGES ONLY. FINAL TRAFFIC STAGING SUBJECT TO DETAILED DESIGN.
  2. CONNECTIVITY OF EXISTING PEDESTRIAN / CYCLEWAY TO BE MAINTAINED DURING CONSTRUCTION.
  3. EXISTING BUS STOPS TO BE RELOCATED DURING CONSTRUCTION TO MEET THE REQUIREMENTS OF TRANS LINK.

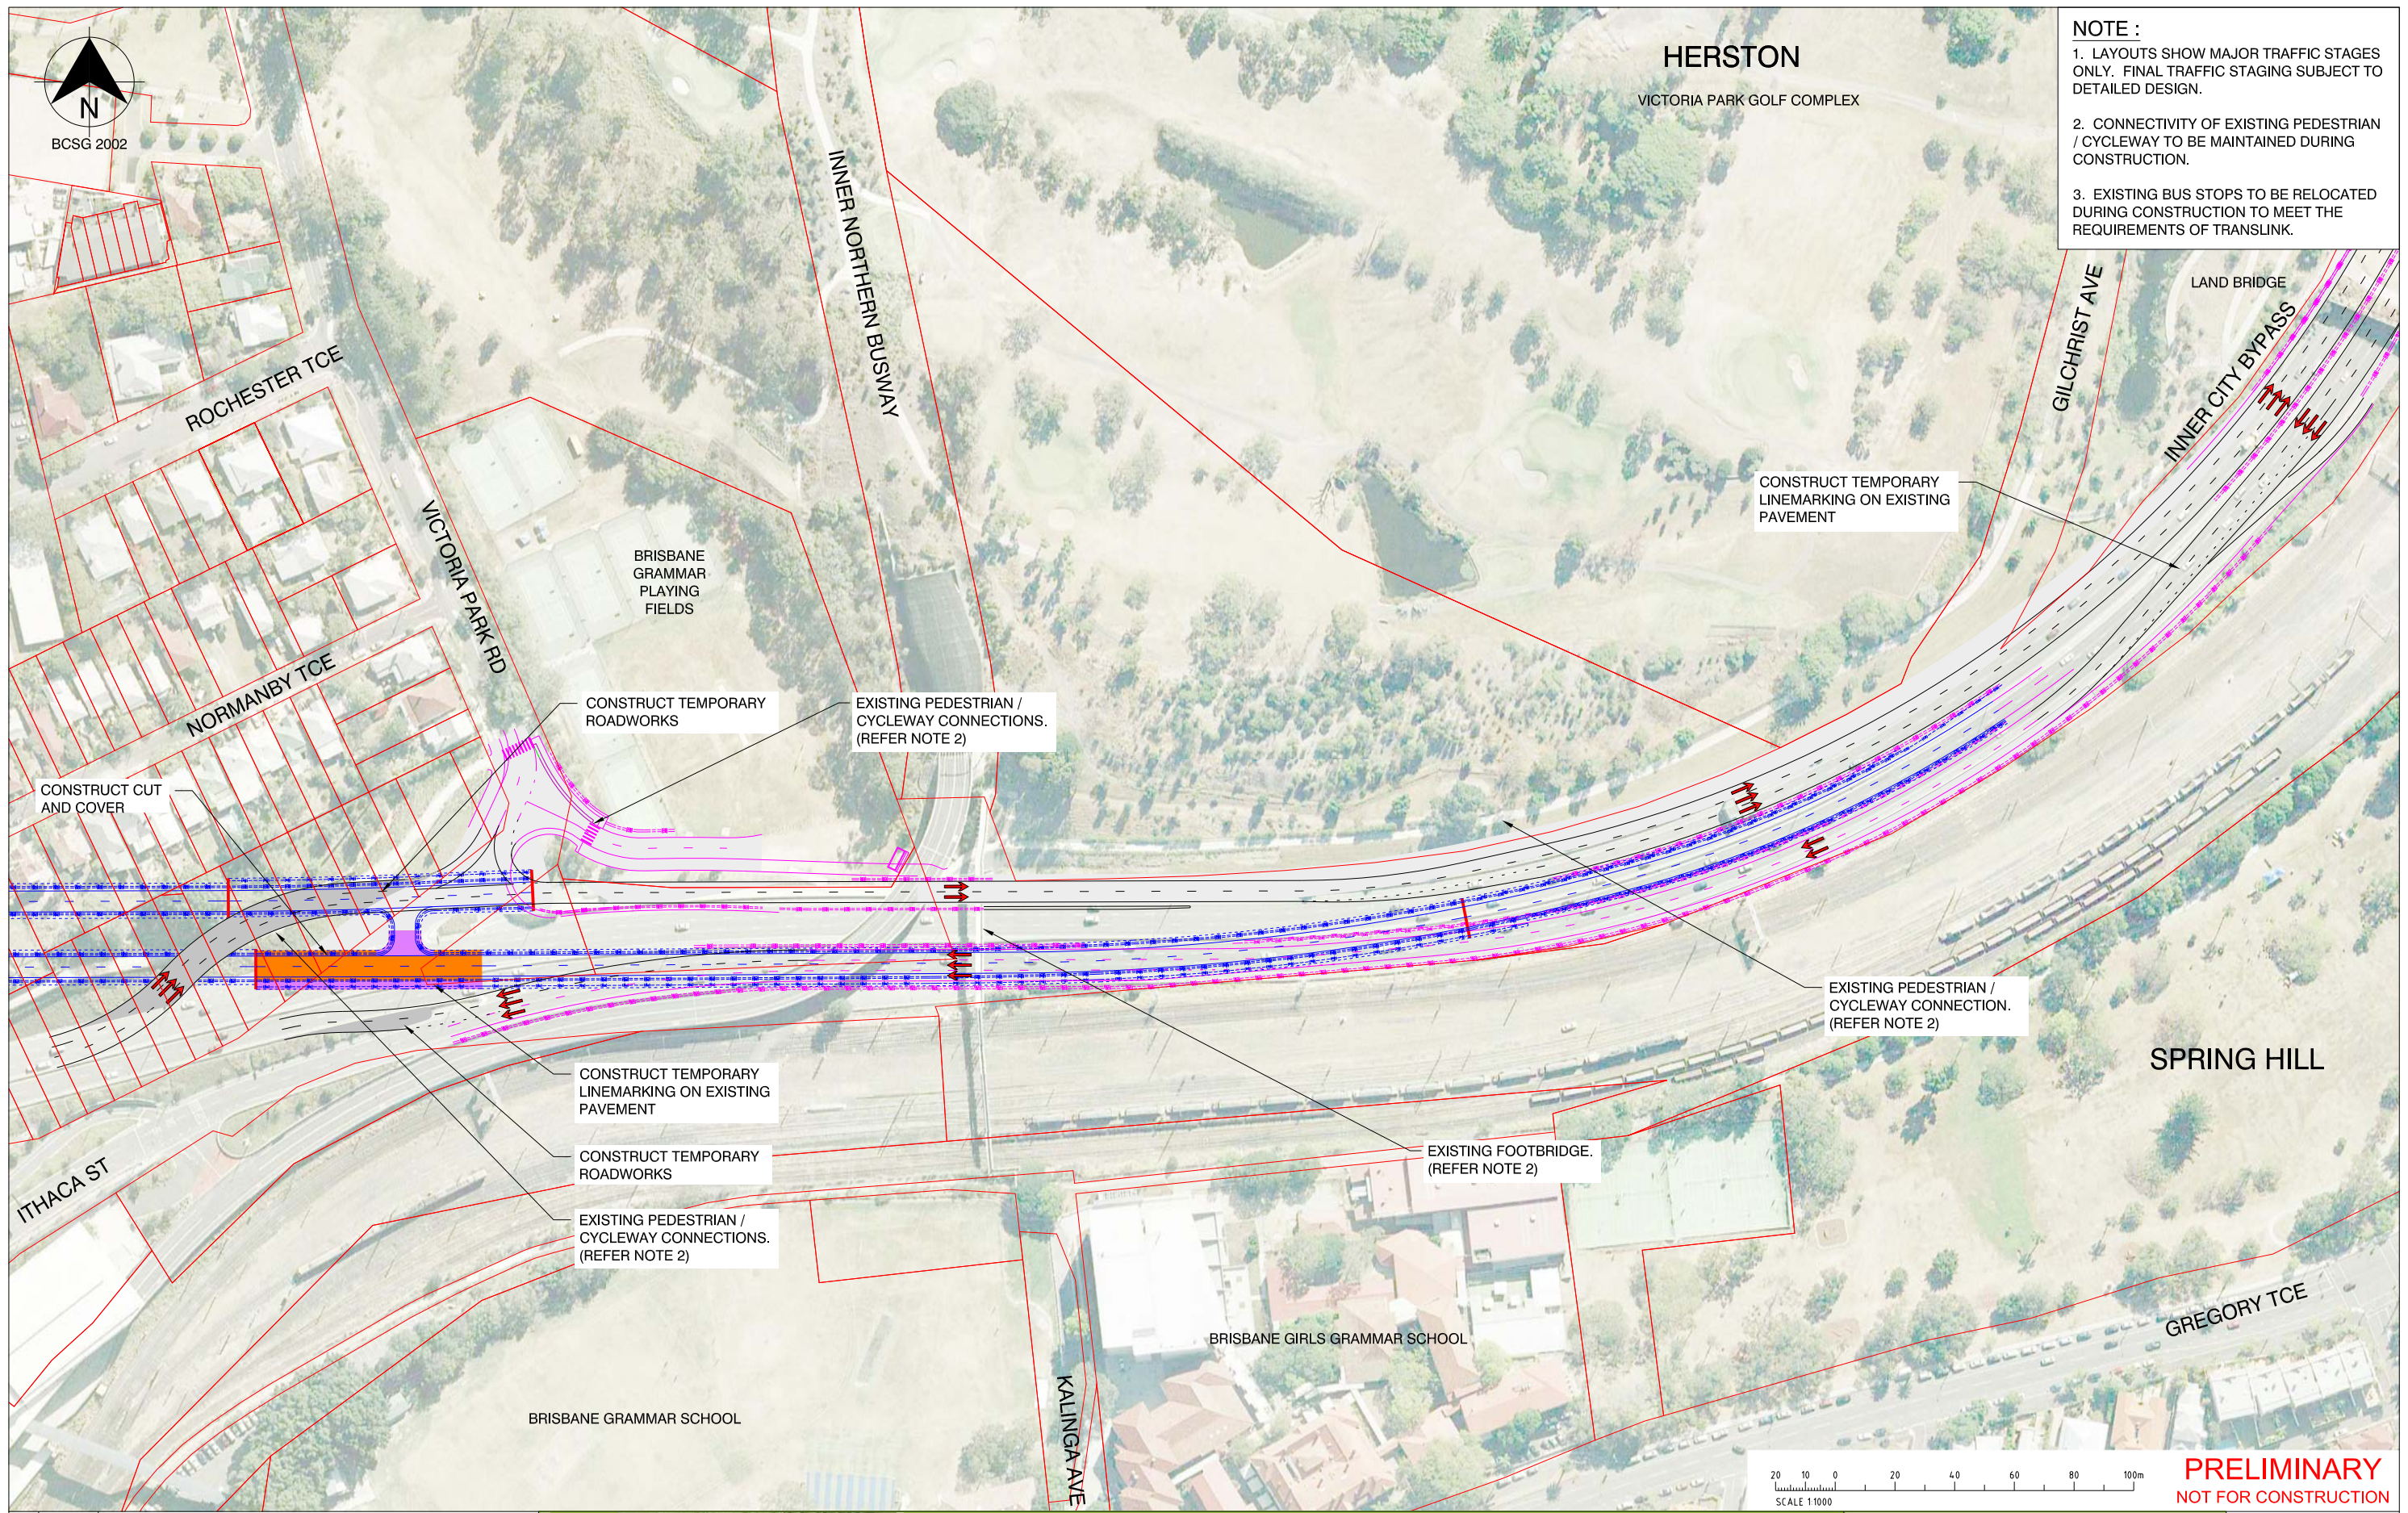

Rev	Date	Revision Details
B	May 09	Removal of Toowong and Kelvin Grove Connections
A	Sept 08	EIS Reference Project Design



**PROJECT DESIGN**  
 Northern Link  
 Traffic Management and Staging  
 Inner City Bypass Connection  
 (Stage 3 of 4)

**PRELIMINARY**  
 NOT FOR CONSTRUCTION

Project No	24531
Scale	1:2000 at A3 1:1000 at A1
Sketch No	Rev
EIS-TM-07	B

